


Do not scale from this drawing. All dimensions to be checked on site. All omissions and discrepancies to be reported to the Architect immediately

This work is copyright and shall not be reproduced or used for any other purpose without the written permission of Squire and Partners.

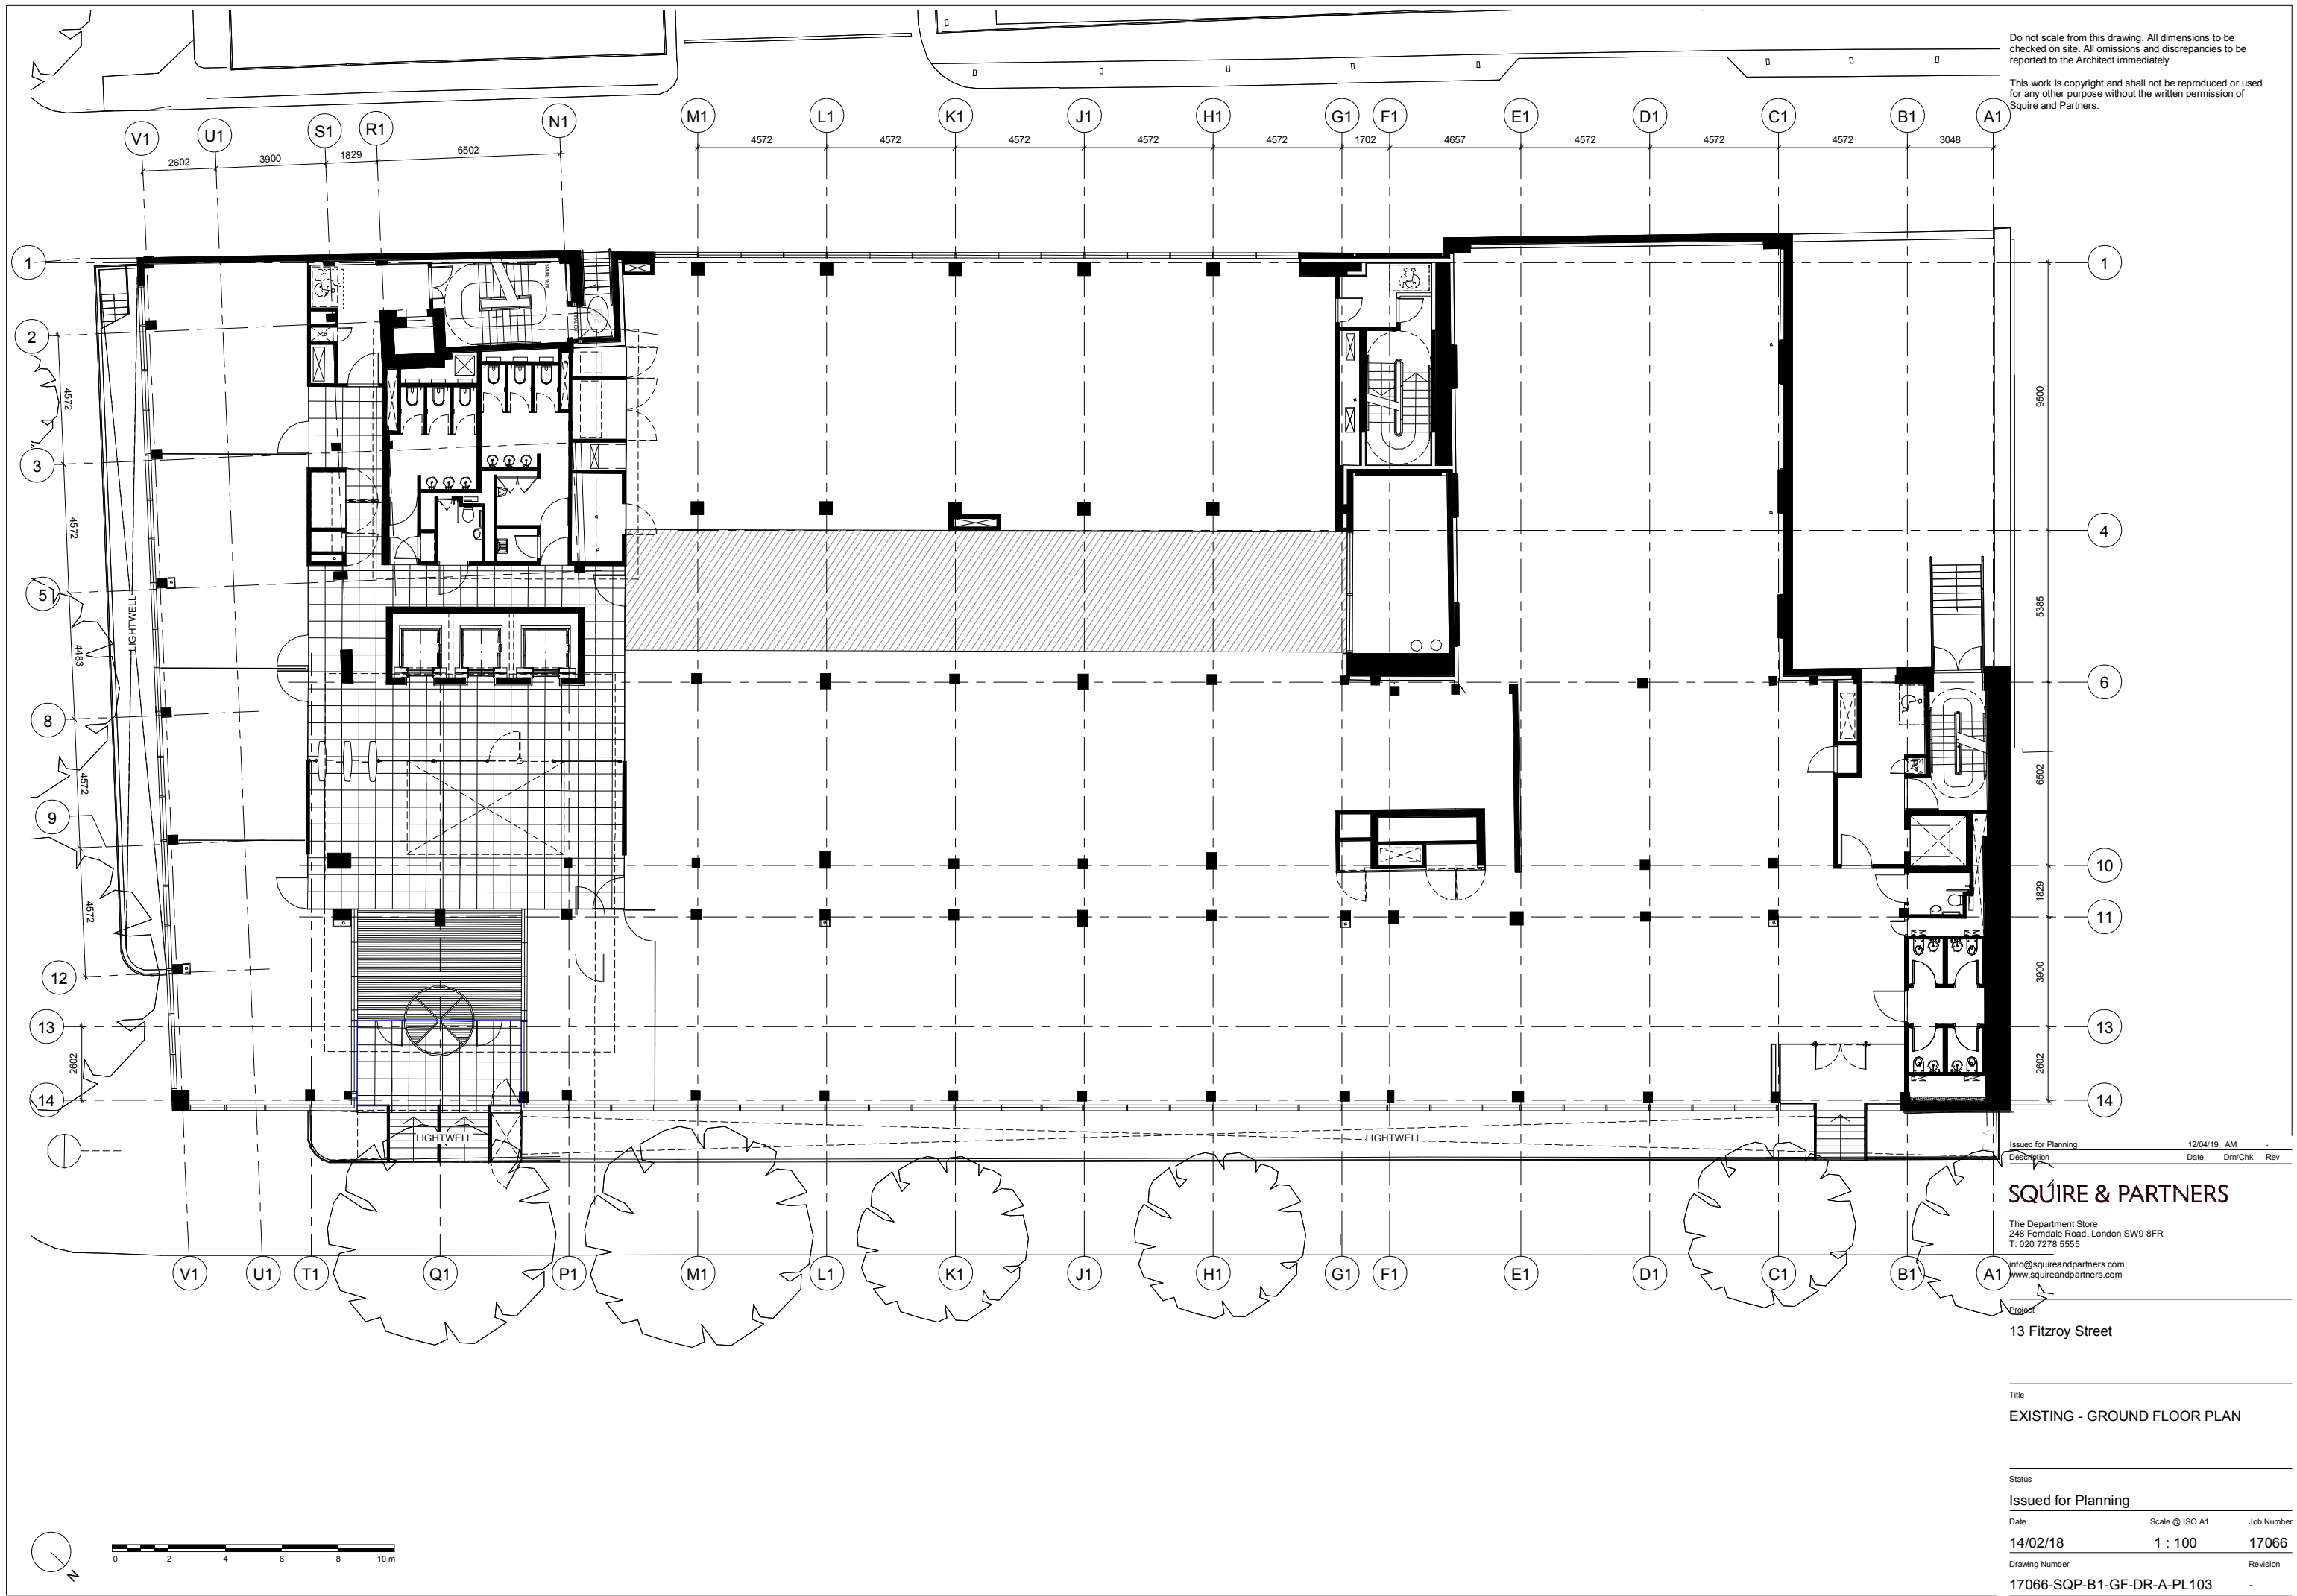

Issued for Planning
 Description
 12/04/19 AM
 Date DmvChk Rev

SQUIRE & PARTNERS

The Department Store
 248 Ferndale Road, London SW9 8FR
 T: 020 7276 5555

info@squireandpartners.com
 www.squireandpartners.com

13 Fitzroy Street

Title
EXISTING - GROUND FLOOR PLAN

Status
Issued for Planning

Date 14/02/18 Scale @ ISO A1 1 : 100 Job Number 17066

Drawing Number 17066-SQP-B1-GF-DR-A-PL103 Revision -