


Do not scale from this drawing. All dimensions to be checked on site. All omissions and discrepancies to be reported to the Architect immediately

This work is copyright and shall not be reproduced or used for any other purpose without the written permission of Squire and Partners.

NOTE:
Internal layouts for illustrative purposes

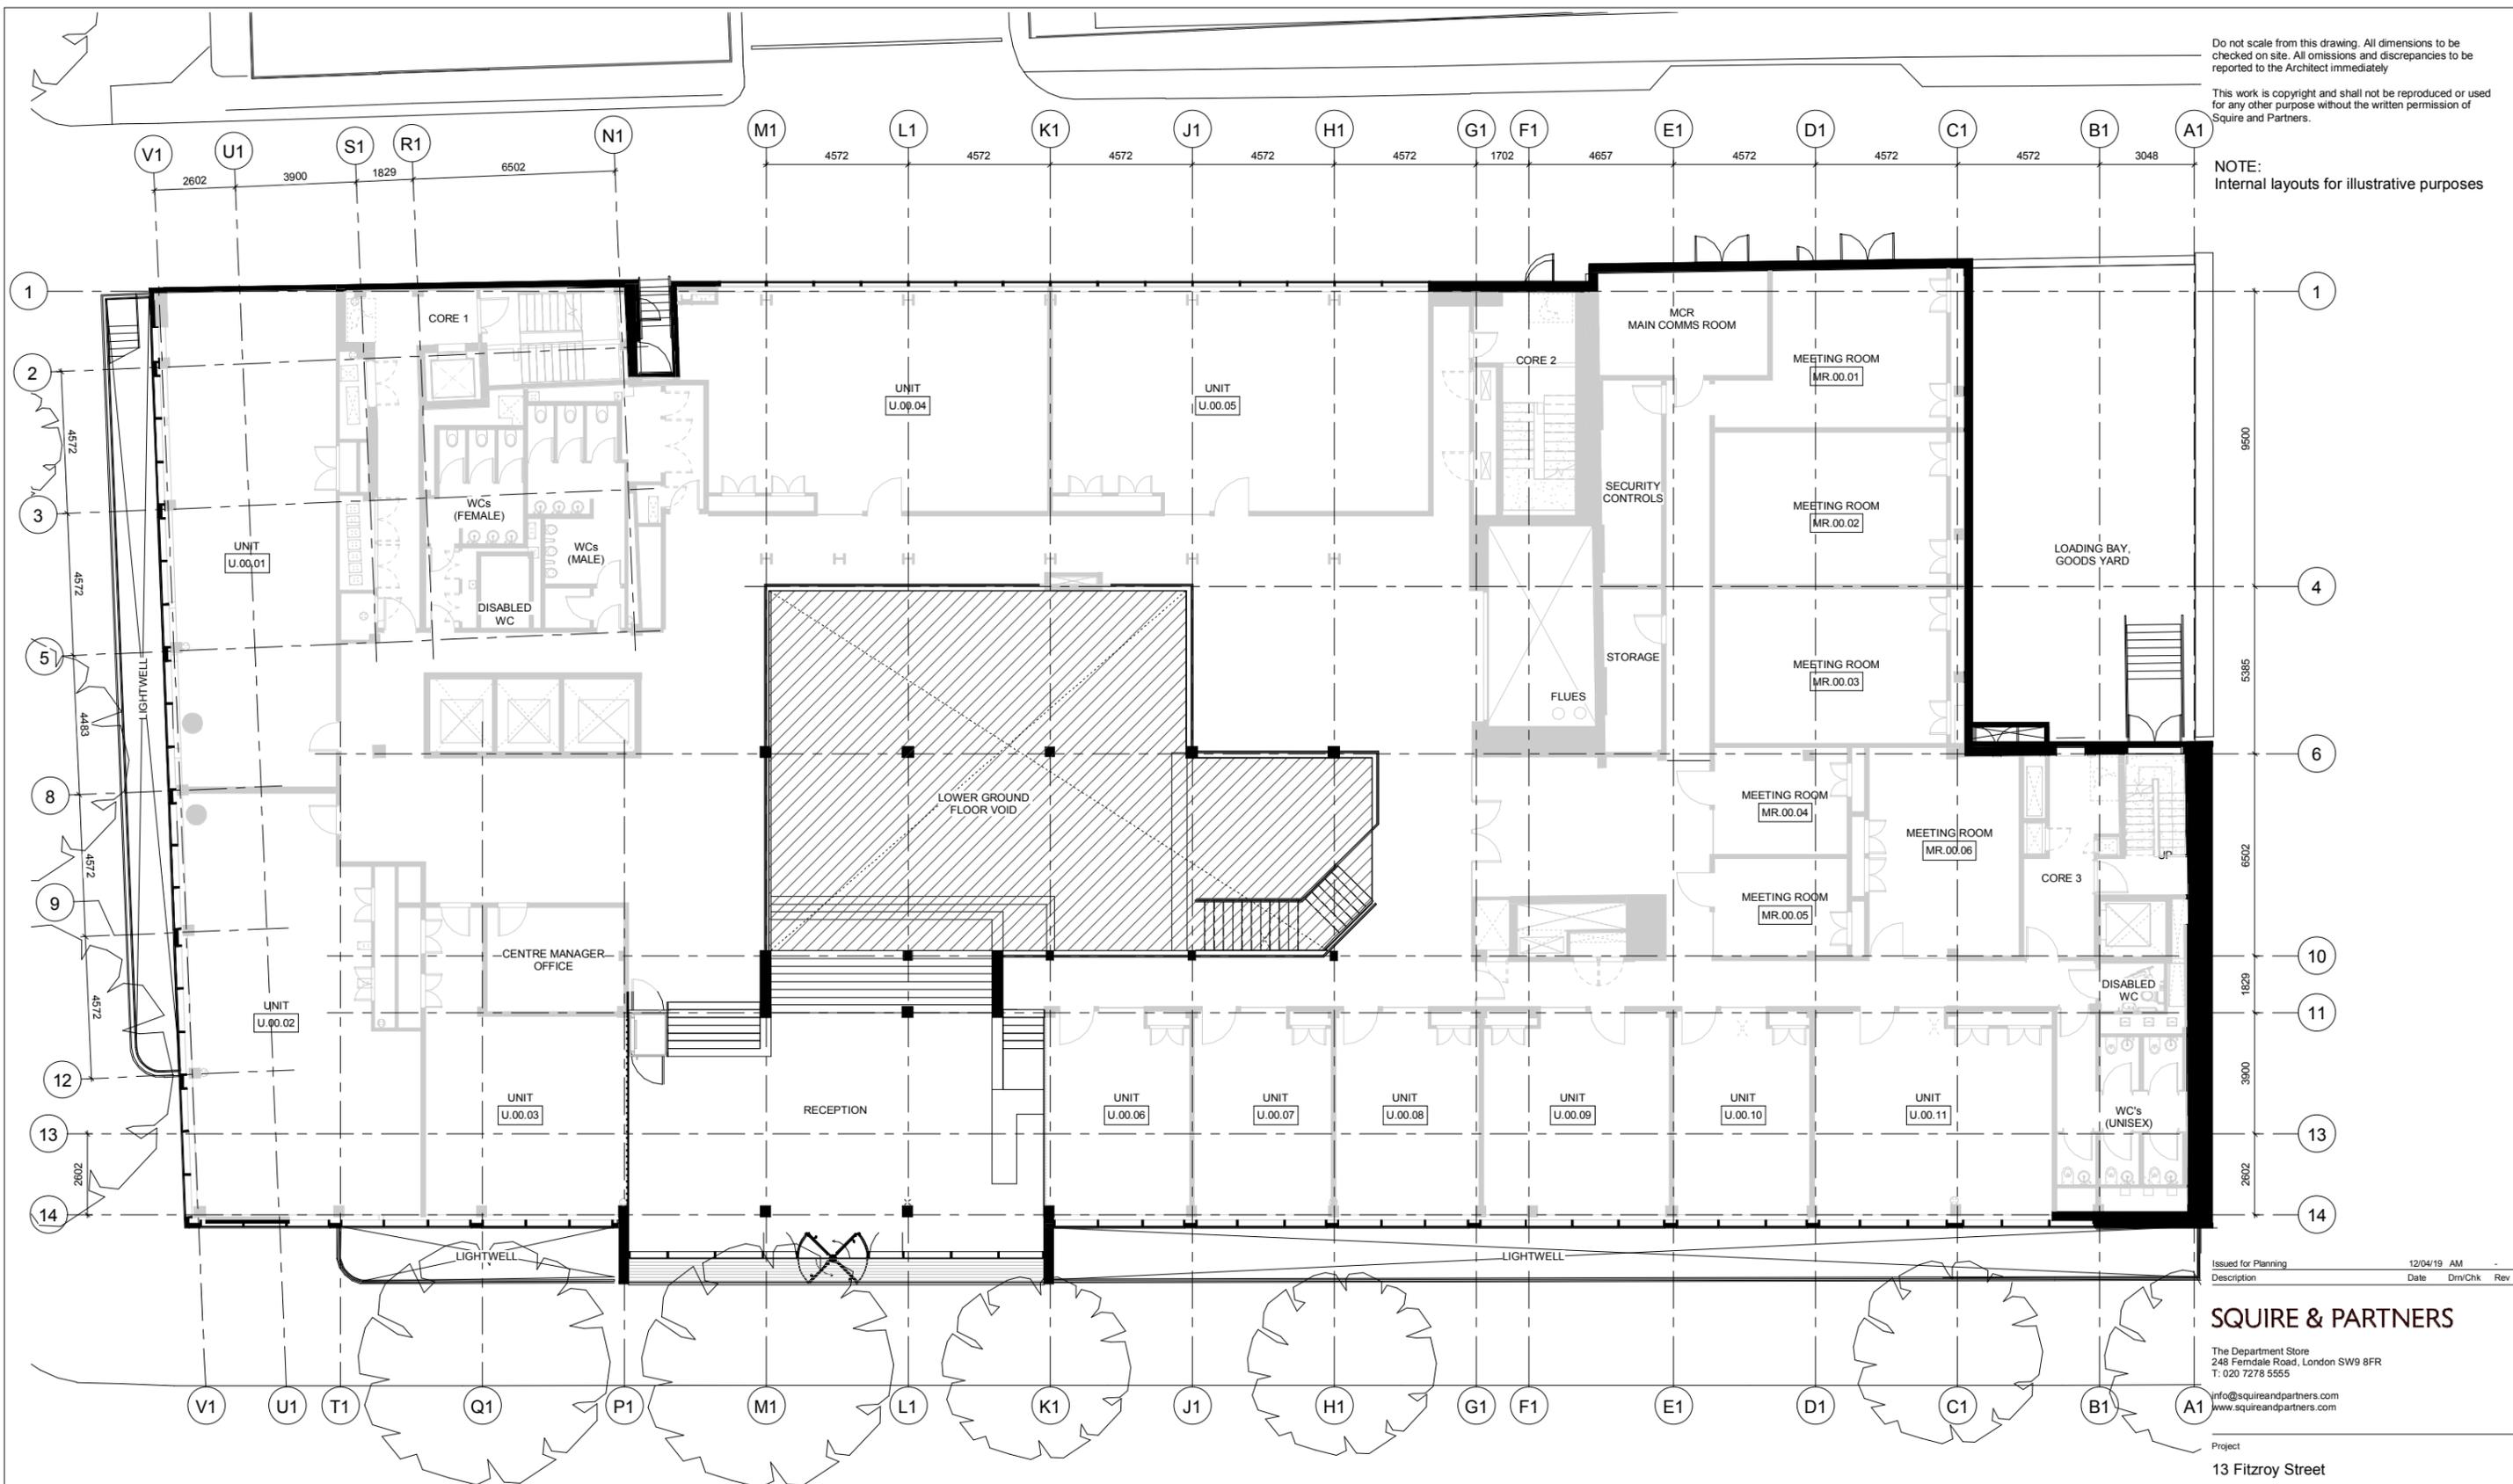

Issued for Planning Description 12/04/19 AM Date DmvChk Rev

SQUIRE & PARTNERS

The Department Store
248 Ferndale Road, London SW9 8FR
T: 020 7276 5555

info@squireandpartners.com
www.squireandpartners.com

Project
13 Fitzroy Street

Title
PROPOSED - GROUND FLOOR PLAN

Status
Issued for Planning
Date 14/02/18 Scale @ ISO A1 1 : 100 Job Number 17066
Drawing Number 17066-SQP-B1-GF-DR-A-PL114 Revision -