



Copyright. All Rights Reserved.  
 This work is copyright and cannot be produced or copied in any form or by any means (graphic, electronic or mechanical including photocopying) without the written permission of the originator. Any licensee, express or implied, to use this document or any purpose whatsoever is restricted to the terms of the agreement or implied agreement between the originator and the instructing party.  
 DO NOT SCALE FROM THIS DRAWING. WORK ONLY FROM FIGURED DIMENSIONS.  
 THIS DRAWING TO BE READ IN CONJUNCTION WITH RELEVANT CONSULTANT'S DRAWINGS.

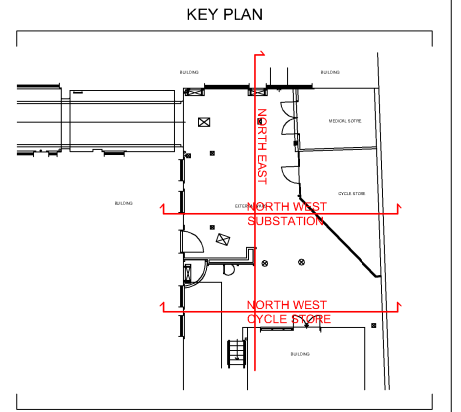

REV P01 | DATE 16/04/2019 | DRAWN / CHECKED / APPROVED KK / BW / BW  
 First Issue

adjoining building

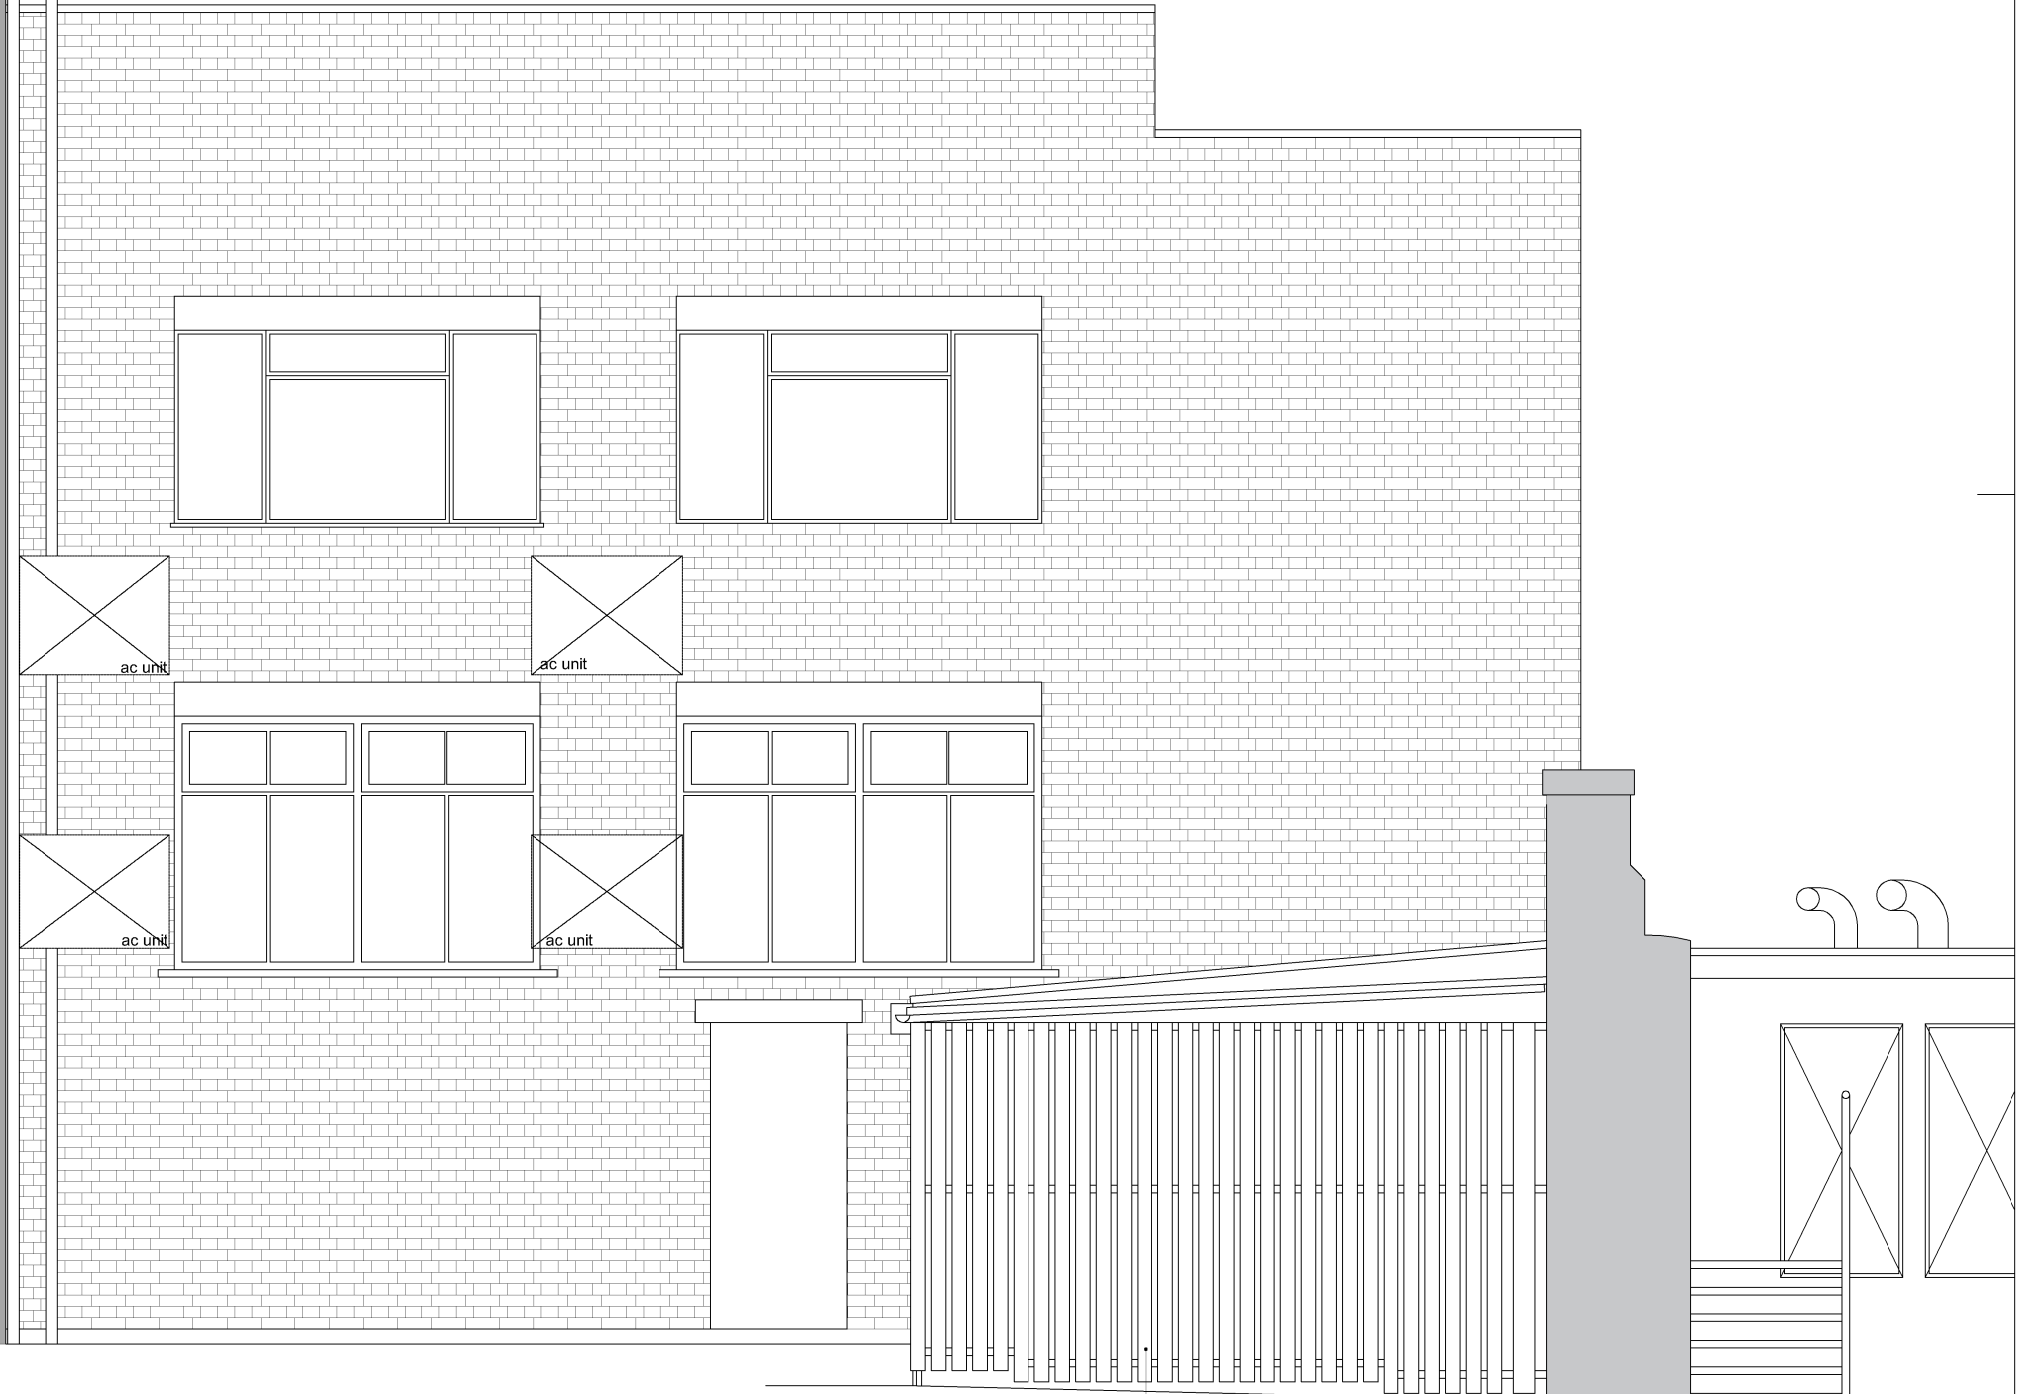

timber ht & miss vertical boarding fixed to wire mesh cage

EXISTING NORTH WEST ELEVATION 1:50  
 Cycle Store & Medical Store

4 Northington Street  
 London WC1N 2JG  
 +44 (0)20 7490 1900  
 london@medicalarchitecture.com  
 medicalarchitecture.com

**Medical Architecture**

CLIENT  
 UNIVERSITY COLLEGE LONDON HOSPITALS

PROJECT  
 8-11 Queen Square  
 Mains Power Infrastructure

TITLE  
 EXISTING NORTH WEST ELEVATION

STAGE 02	STATUS -
PROJECT NUMBER 775	SCALE @A3 1:50
DRAWING NUMBER 5846-MAA-81-00-DR-A-304-S3-P01	REVISION P01

FILE REFERENCE  
 \LON-SRV-01\Projects\775\_UCLH\_ElectricalInfrastructure\Design\Location\01\_Zone\DWG\8-11QS