


REVISION :			
NO	DATE	DESCRIPTION	BY
01	06 APR 2019	NON MATERIAL AMENDMENT	AT

NOTES :

MATERIAL:
 EXTERNAL WALL CLADDING: CHARPED TIMBER
 BOUNDARY WALL: RECLAIMED STOCK BRICK TO MATCH EXISTING
 ROOF: CORTEN STEEL ROOF PLANTERS WITH SEDUMS / WILD FLOWERS

KEY:

- 2017/0891/P
- 2017/7045/P
- - - EXISTING GARDEN WALL LINE

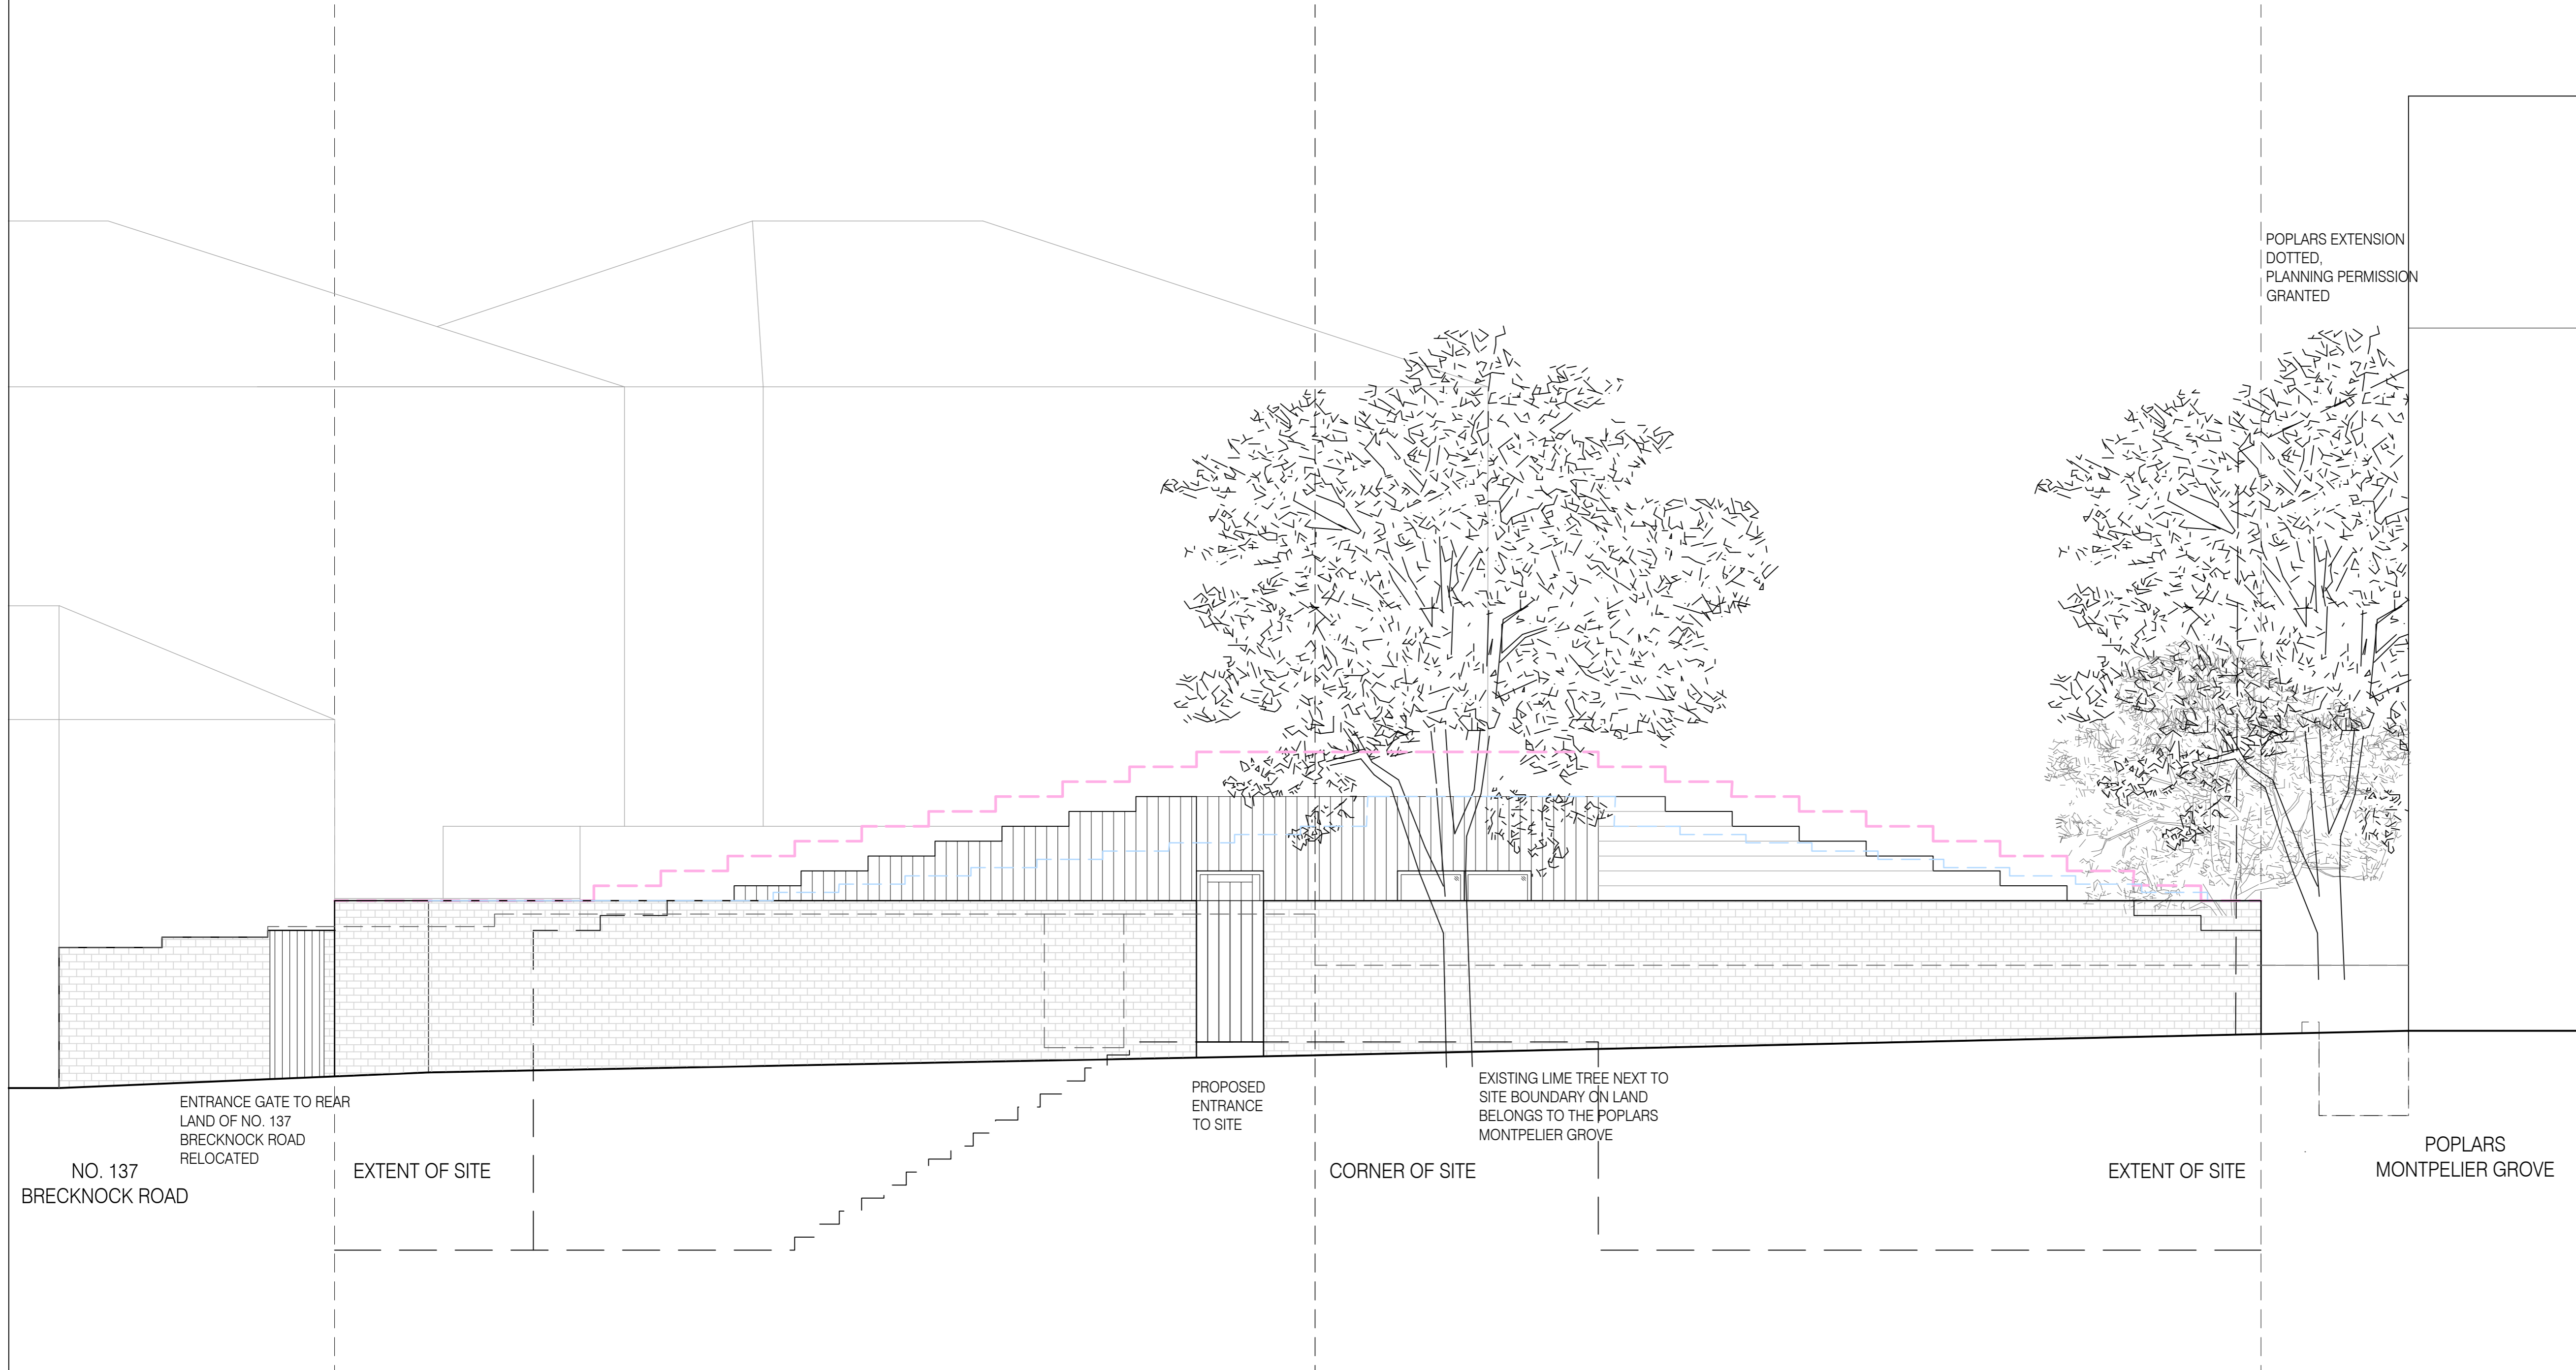

01

PROPOSED FRONT ELEVATION (FROM OSPRINGE ROAD)
 SCALE: 1:50 @ A1 / 1:100 @ A3

project
BRECKNOCK ROAD

status: **PLANNING**

drawn: **YL** checked: **TvP**

date: **01/06/2018** scale: **1:50@A1/1:100@A3**

drawing title: **PROPOSED FRONT ELEVATION**

drawing no.: **092_A_03_01_P3**

All Rights Reserved
 These drawings, concepts, designs and ideas are the property of von Peussein Pease Reynolds LLC. They may not be copied, reproduced, disclosed to others or used in connection with any work other than the specified project for which they were prepared, in whole or in part, without the prior written authorization of von Peussein Pease Reynolds LLC.

vPPR
ARCHI
TECTS

UNIT 12, 5 DURHAM YARD, LONDON E2 6DF
 T. +4420 7729 6168 W. www.vPPR.co.uk