
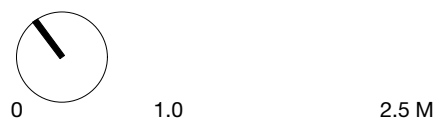


- For construction purposes:**
- Do not scale this drawing.
  - All dimensions and levels to be checked on site.
  - Discrepancies to be reported to Mitzman Architects before proceeding.
  - If in any doubt about information on this drawing contact Mitzman Architects.

REVISION NUMBER	DATE	BY	NOTES
P1	26/11/18	RM	Issued to planning
P2	04/03/19	RM	Revised design issued to planning

**NOTES:**

1/

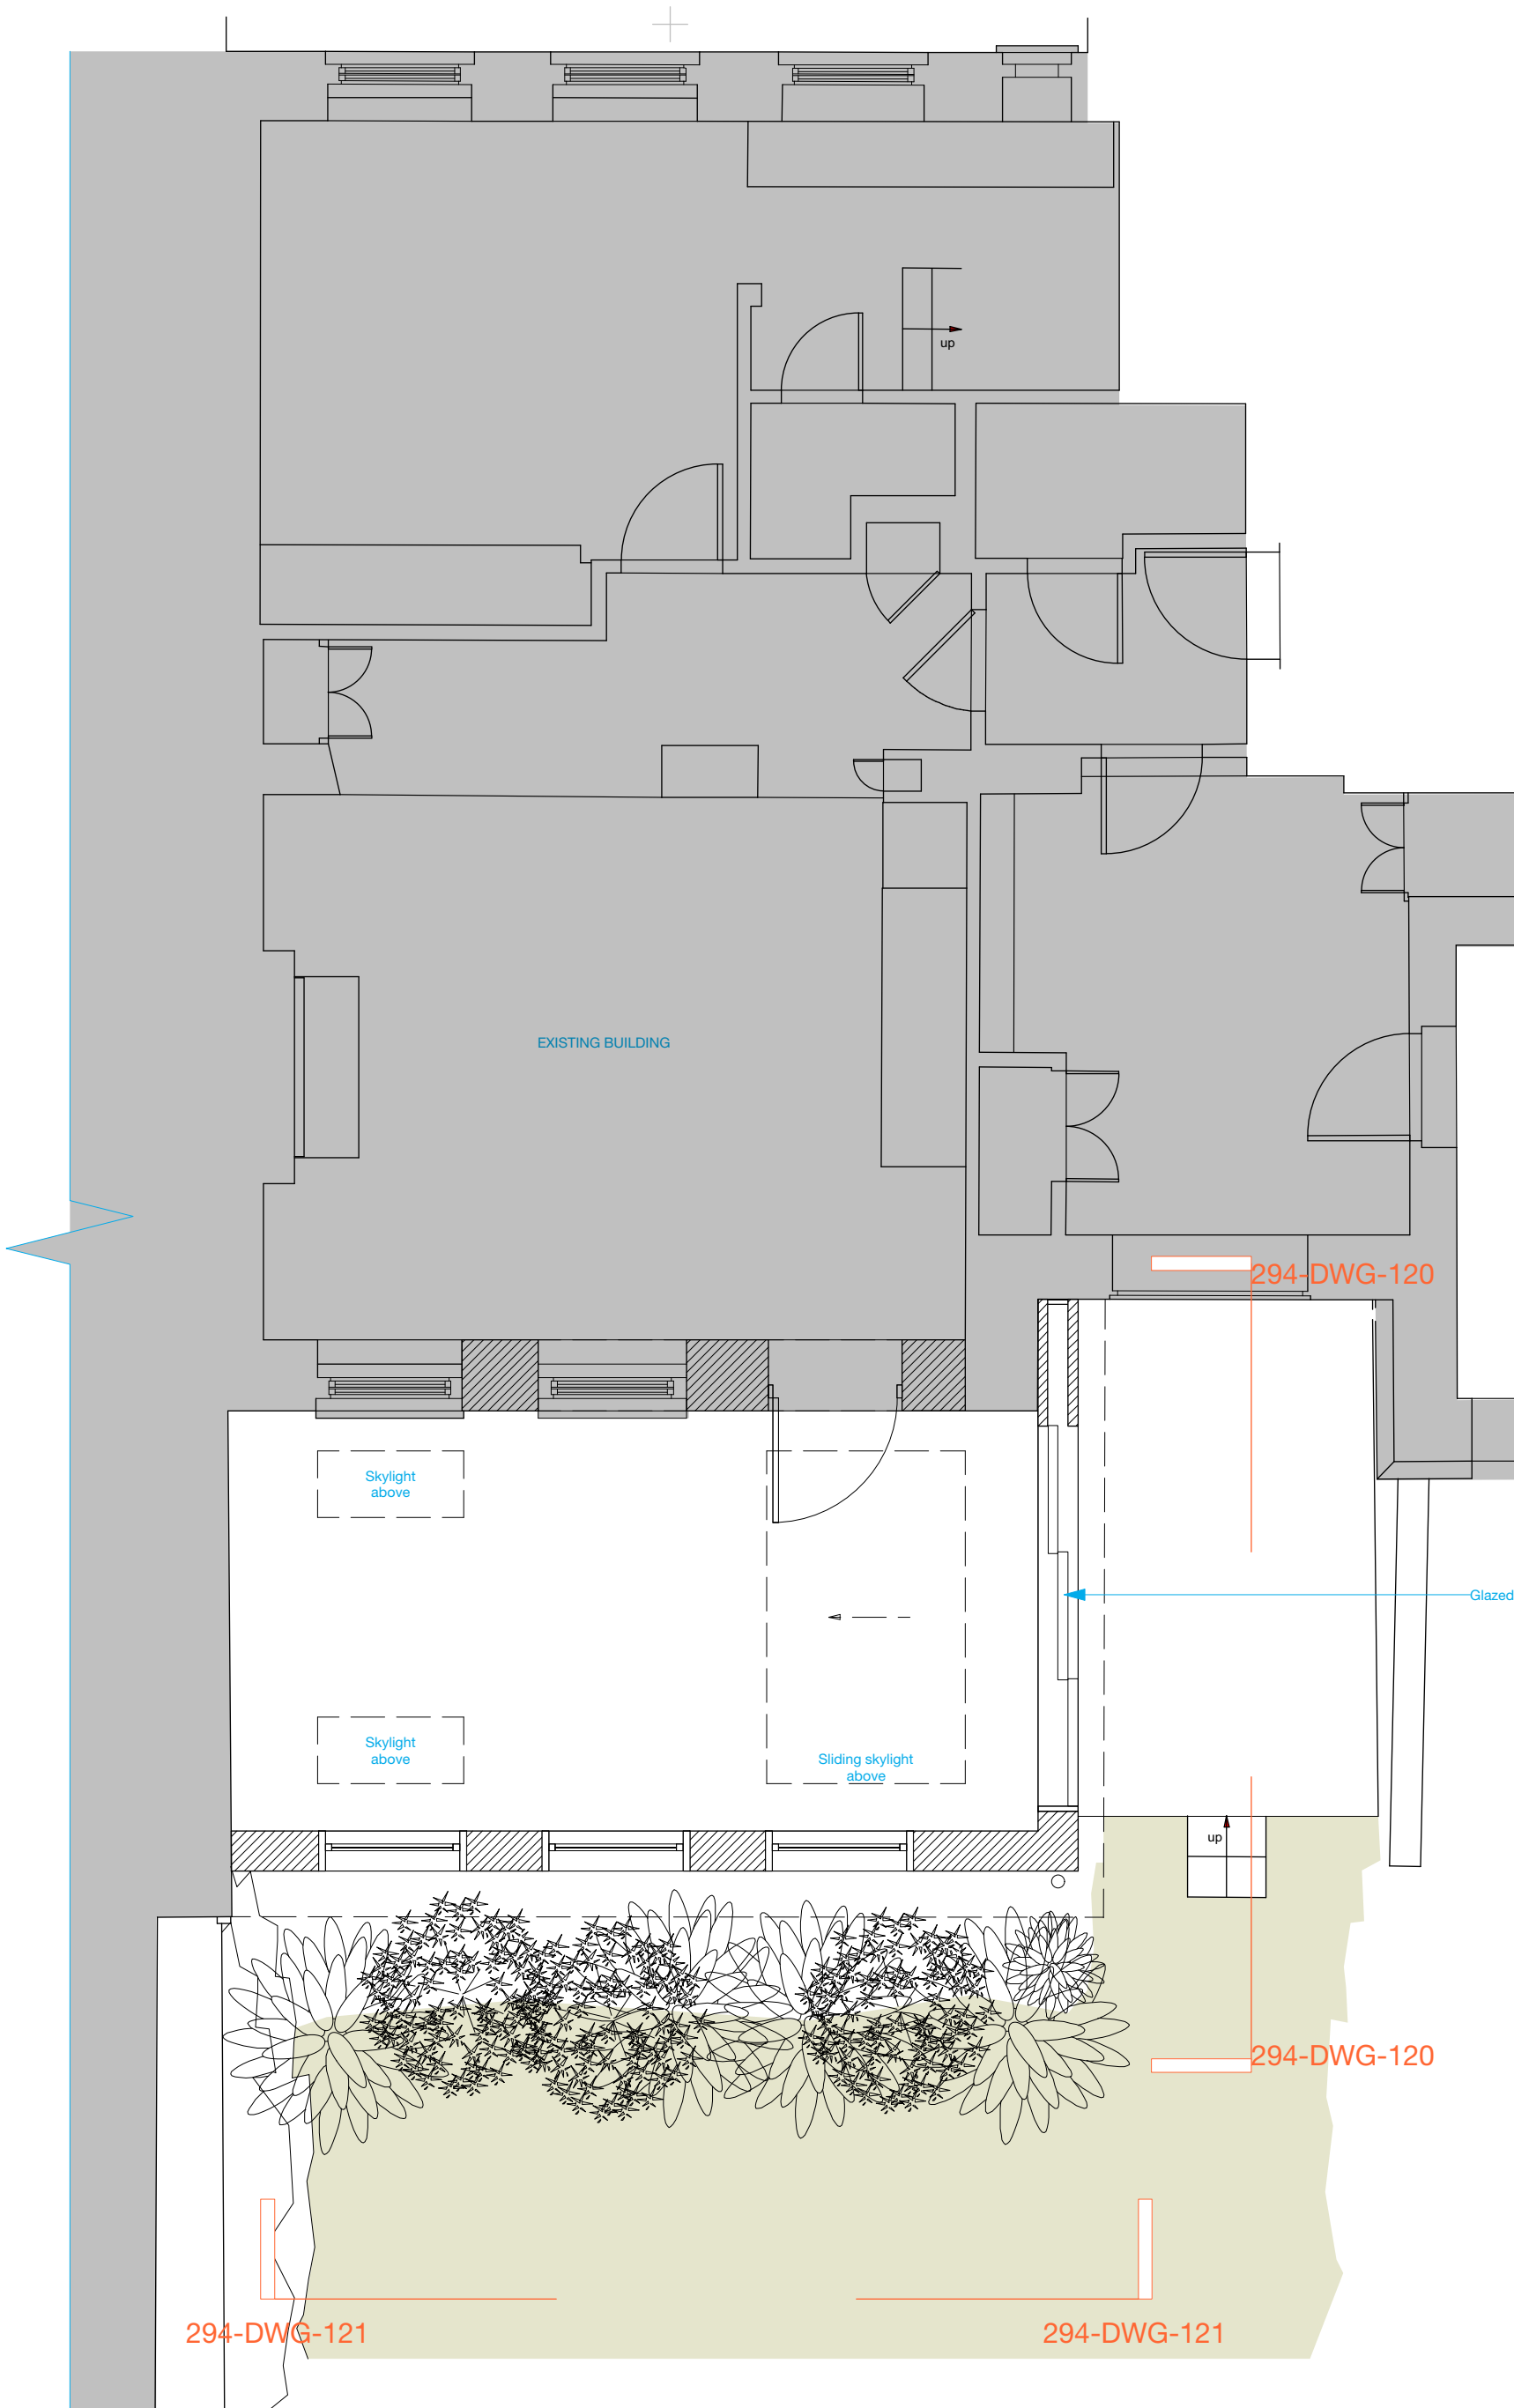

**MCA** MITZMAN architects llp  
 020 7722 8525 Unit 1 Primrose Mews  
 mail@mitzmanarchitects.com Sharpleshall Street  
 www.mitzmanarchitects.com London NW1 8YW

**CLIENT**  
 Mr. Alan Craig

**PROJECT**  
 Flat 1, Sussex House, Glenilla Road,  
 NW3 4AU, London.

**SHEET TITLE**  
 Proposed Ground Floor Plan

**SCALE**  
 1:50

**DATE CREATED** 20/11/18 **FILE REFERENCE** 294-A-P-Bldg

DRAWING NUMBER	REVISION
294-DWG-100	P2