


Metres




SCALE 1 : 100

REV/NOTES:
 Where building to the boundaries the adjacent owner is to be informed under the terms of the Party Wall Act 1996 and its provisions followed. Where building over boundaries the adjacent owner is to be served notice under section 65 of the Town & Country Planning Act 1990.
 © This drawing and the works depicted are the copyright of MSB PROPERTY DEVELOPMENT LTD and may not be reproduced or amended except by written permission of MSB PROPERTY DEVELOPMENT LTD.

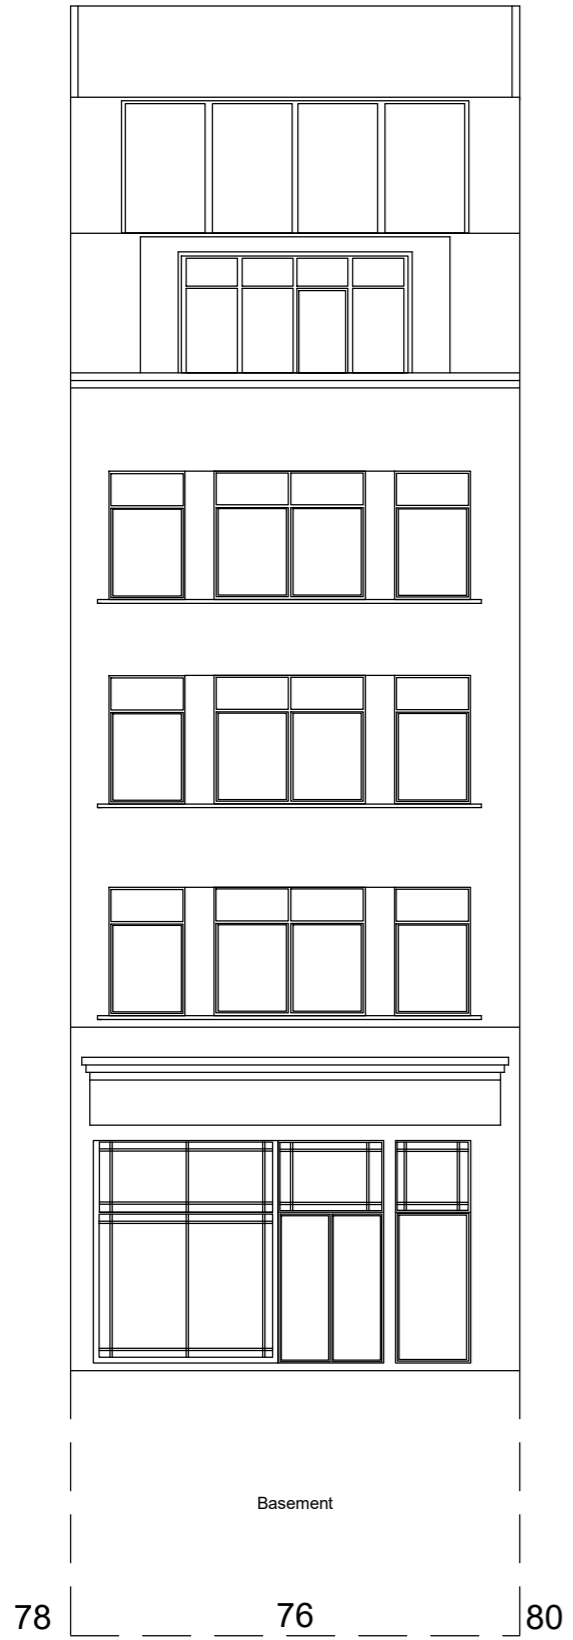

EXISTING FRONT ELEVATION
 Scale 1:100

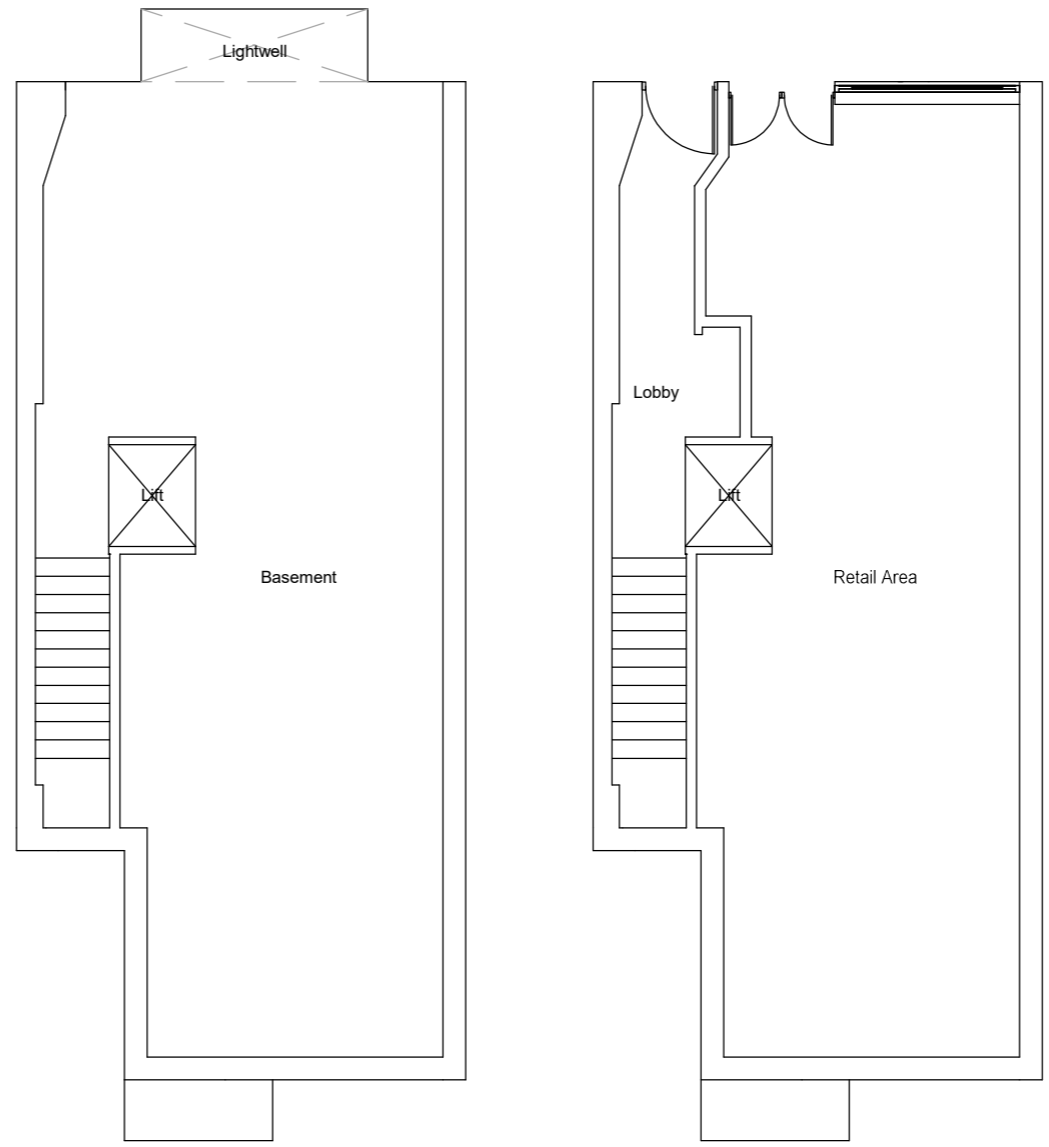

EXISTING BASEMENT & GF LAYOUTS
 Scale 1:100

Application: FPA – New shopfront		
Client:	DOW Properties Ltd	Date: 20 th Jan 2019
Site:	76 Neal Street, London, WC2H 9PL	Drawn By: Gurps Benning
Scale:	Refer to Drawing	Dwg.No: MSB111- 01

MSB PROPERTY DEVELOPMENTS LTD
 3rd Floor
 207 Regent Street,
 London
 W1B 3HH
 Tel : 0208 212 7981 Mob : 07854 351 934
 Email : info@msb-property.com