

Notes:
The information in this drawing is believed to be reliable, but no representations, guarantees or warranties of any kind are made as to its accuracy or suitability for particular application. Hallas & Co and its affiliates disclaim all liability arising from the use of this drawing. All warranties that may be implied by law are excluded to the fullest extent permitted by law.

General
All works are to comply with current Building Regulations, British standards and Codes of Practice.

The drawings are to a scale as shown, however all dimensions have to be checked on site prior to commencement. Any discrepancies should be reported to the designers, however it is the responsibility of the contractor to assure, for the purposes of qualifying or measuring sizes of materials and components, the correct specifications.

Do not scale this drawing. All dimensions to be checked by the Contractor before construction proceeds.

This drawing is the copyright of Hallas & Co and shall not be in any way used or reproduced without their prior written consent.

Hallas & Co Chartered Surveyors
15 Crane Mews
32 Gould Road
Twickenham
TW2 6RS
Tel: 0208 948 9553
Email: info@hallasandco.co.uk



Client: United Reformed Church
Address: 86 Tavistock Place
London
WC1H 9T

Drawing Title:
Existing 3rd Floor plan and elevations
URC/001/A

Date: March 2019

Scale: 1:100 @ a3

Drawn by: MRM

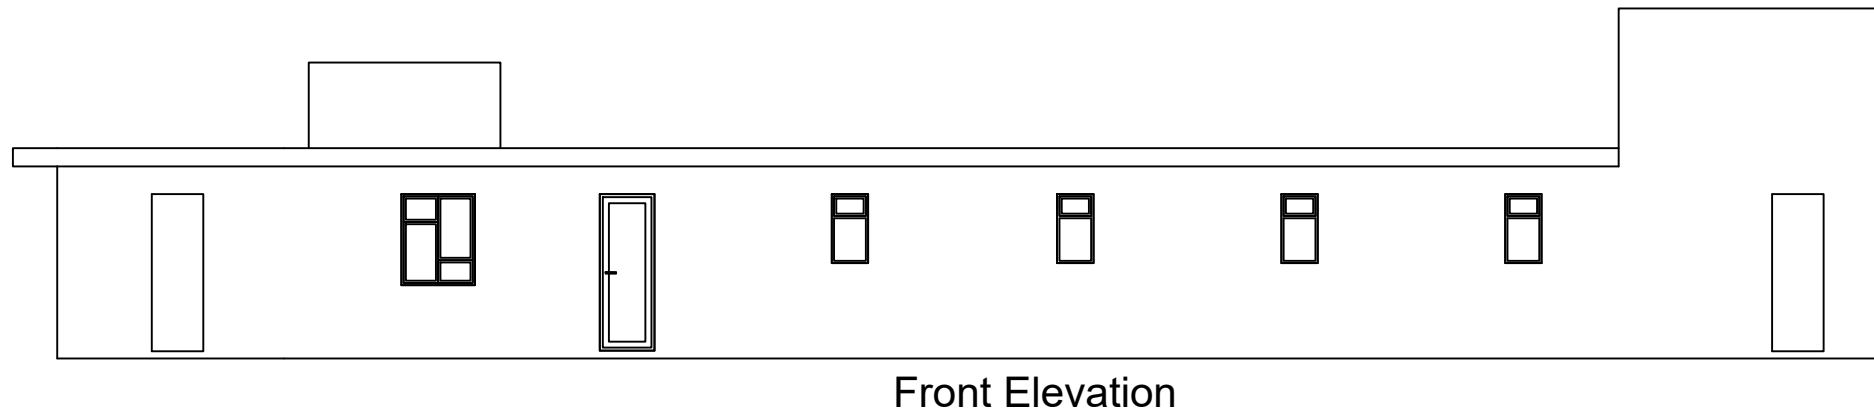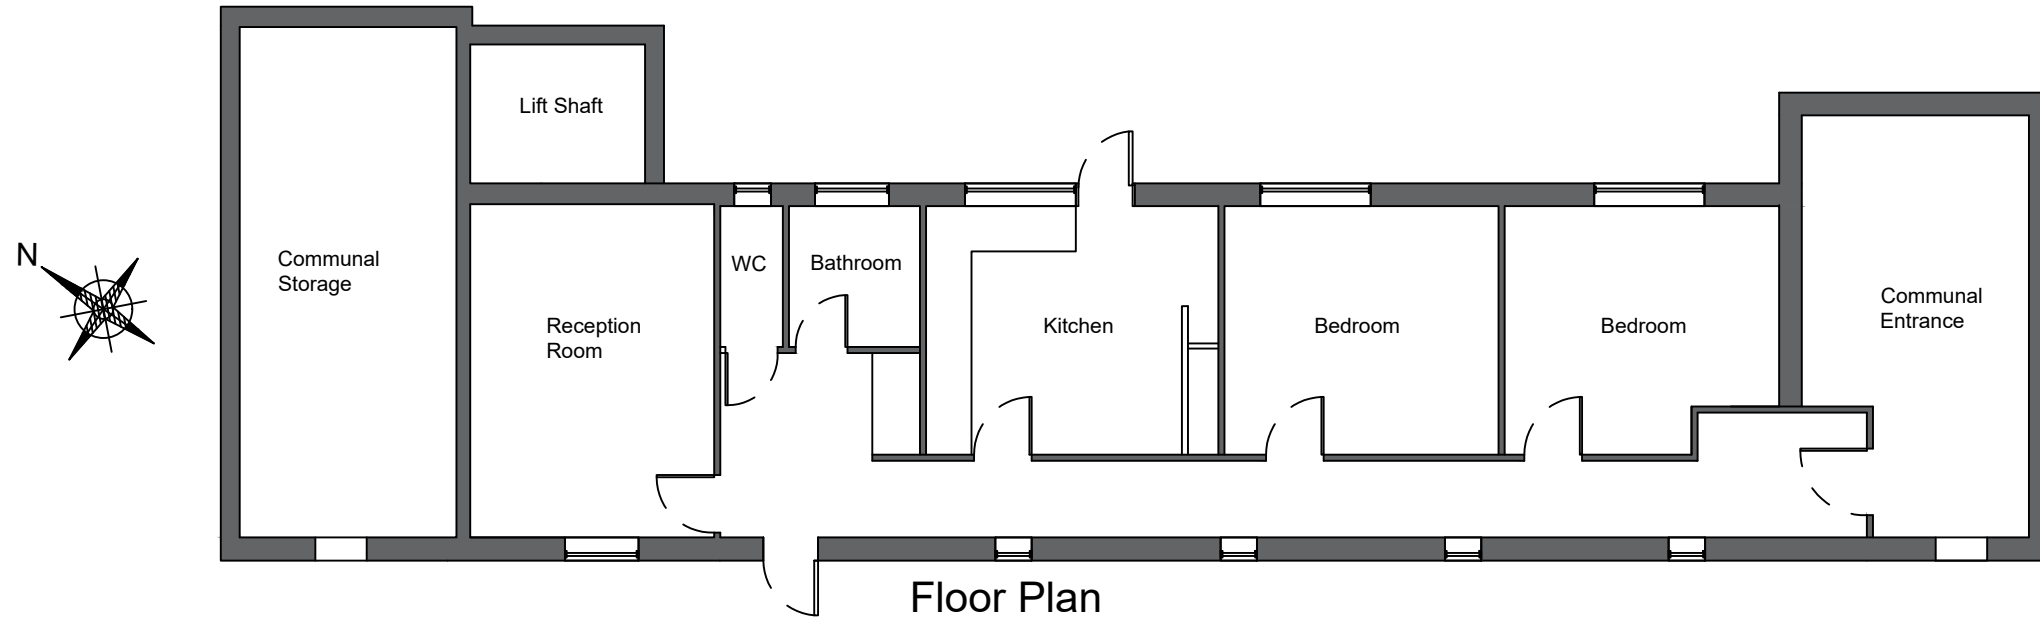

Set Back from Street Elevation with a 1.4m high parapet wall.



Scale:- Feet
1 5 10 15
Metres