
EXISTING GROUND FLOOR PLAN

1:100 @ A3 ____^{3m} 1:50 @ A1

 \bigcap

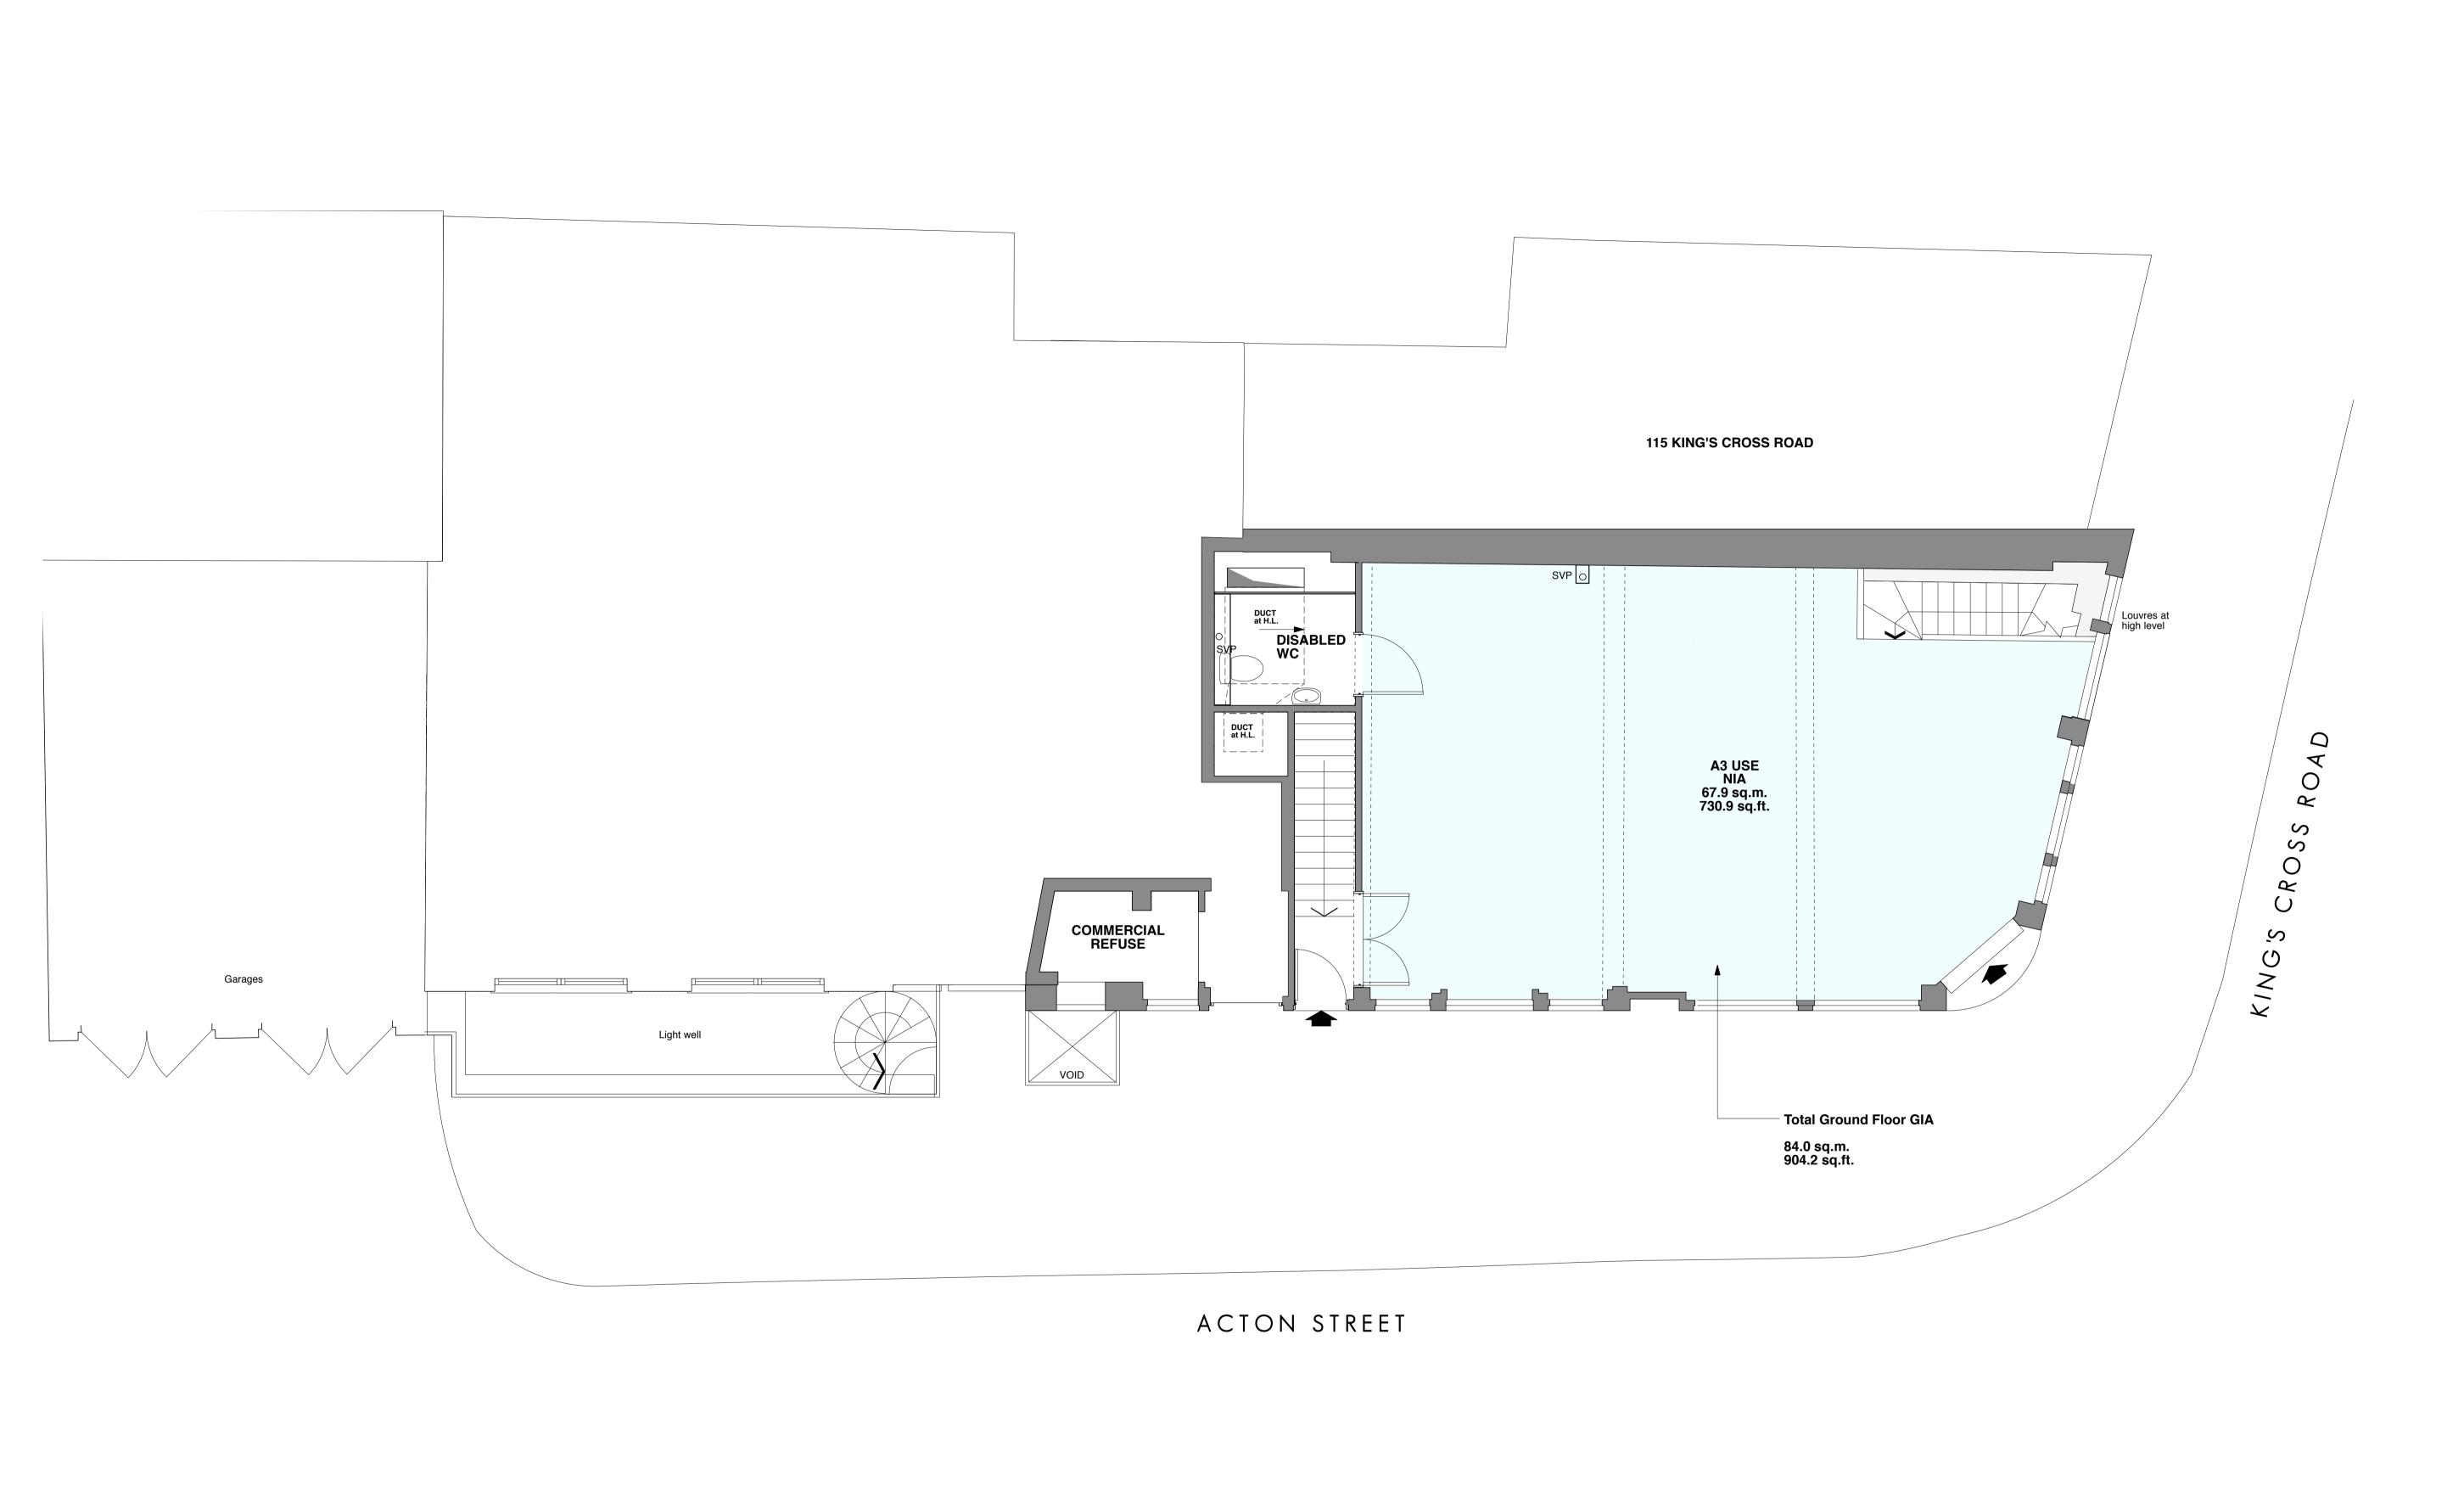

PLANNING				PROJECT	LONE	TON STREET DON X 9NA	
							N MANAG
	00	26/04/19	Planning	_			
	This drawing is the copyright of gpad london ltd. Not to be reproduced, retained or disclosed to any unauthorised person either wholly or in part without written permission. Do not scale of this drawing. All indicated dimensions to be checked and verified on site by the contractor before commencement of any fabrication drawings or work whatsoever on site. Report any discrepancies to the Architect immediately. Drawings to be read in conjunction with relevant drawings and specification.			SCALE	1:50@	@A1/1:100@A3	DATE 26/04
				CHCKD.	JW	DWG NO. 63	7-EX-1(

			DRAWING TITLE EXISTING GROUND FLOOR PLAN		
AGEMENT			gpad	architecture & interior design	
/04/19	DWG BY CT	REV.	T: 020 7549 2133 E: info@gpadlondonltd.com	2nd Floor 130 Old Street	
100		0 0	W: www.gpadlondonltd.com	London EC1V 9BD	