


EXISTING GROUND FLOOR

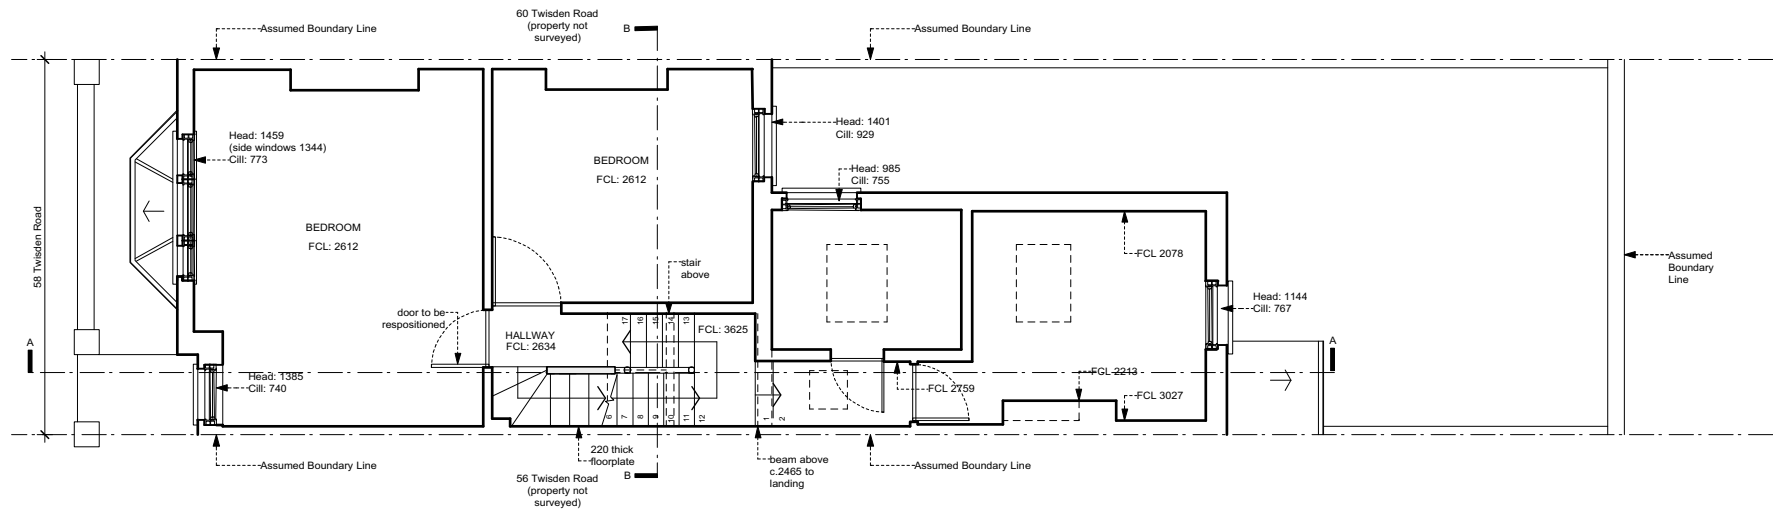

PROPOSED FIRST FLOOR



A	stage 2: concept design -issued for information -client -planning	26.04.19
A	stage 2: concept design -issued for information -client	12.04.19
-	stage 2: concept design -issued for information -client	22.03.19
-	stage 0&1: survey -issued for information -client	18.02.19

Rev	Date
-----	------

## DRAWING STATUS For Information

Issued only for purpose indicated

This drawing to be read in conjunction with all consultants information.

All dimensions to be checked on site.  
Do not scale, except for planning purposes.

This drawing is protected by copyright.

JOB NUMBER	226
------------	-----

JOB TITLE	
-----------	--

**Wolpert Residence**  
58 Twisden Road, London, NW5 1DN

DRAWING TITLE	
---------------	--


**floor plans – ground and first proposed**

SCALE: 1:100 @ A3 1:50 @ A1


DATE: March 2019

DRAWING NO.	REV
-------------	-----

**A/02/101** **A**

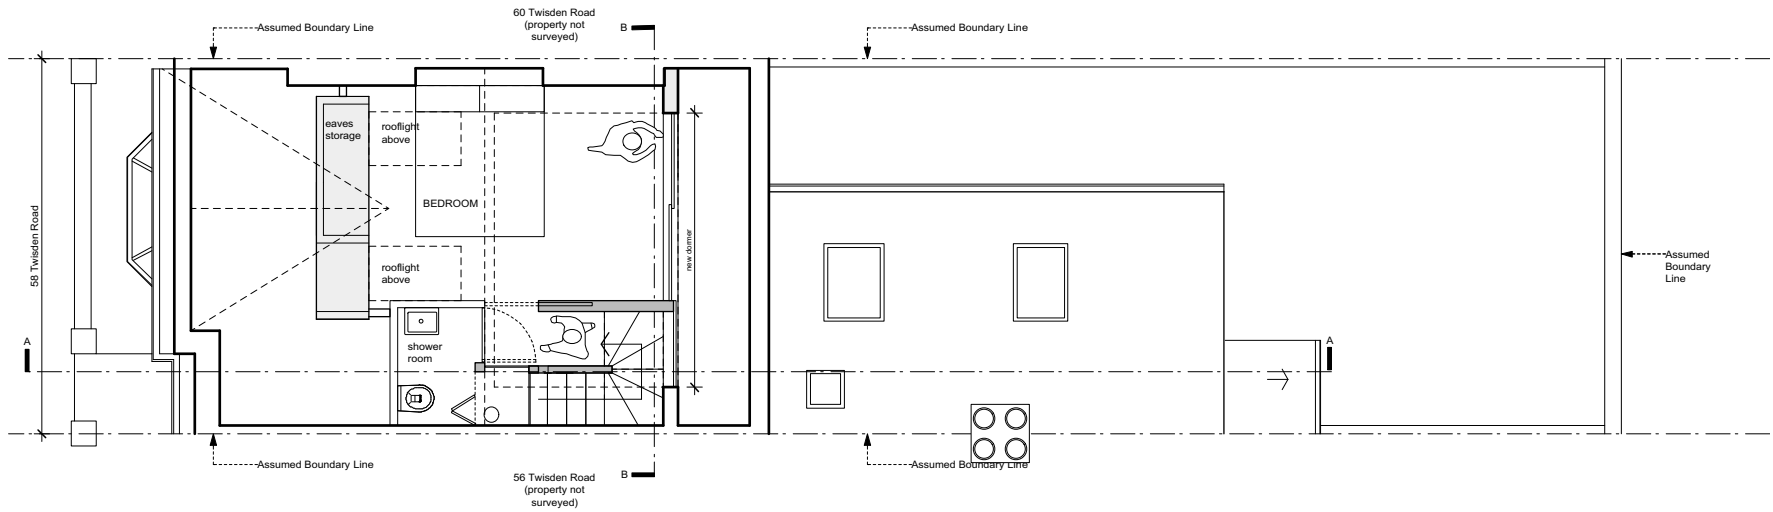

PROPOSED LOFT

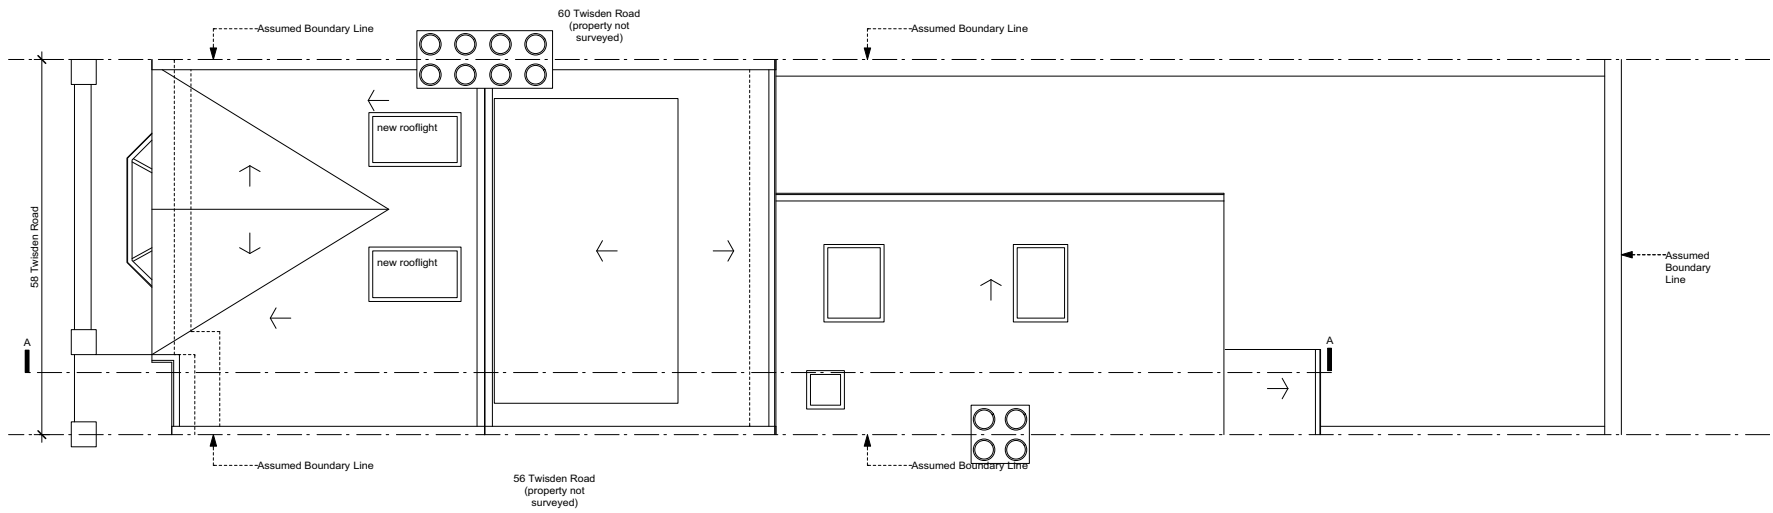

PROPOSED ROOF PLAN

**WILLIAM TOZER**  
a s s o c i a t e s

RIBA chartered practice NZIA practice  
UK | EU | AU | NZ | USA  
42-44 New House 67-68 Hatton Garden London EC1N 8JY  
t +44 (0)20 7404 0675  
enquiries@williamtozerassociates.com  
www.williamtozerassociates.com



B	stage 2: concept design -issued for information -client -planning	26.04.19
A	stage 2: concept design -issued for information -client	12.04.19
-	stage 2: concept design -issued for information -client	22.03.19
-	stage 0&1: survey -issued for information -client	18.02.19

Rev Date

**DRAWING STATUS** **For Information**

Issued only for purpose indicated

This drawing to be read in conjunction with all consultants information.

All dimensions to be checked on site.  
Do not scale, except for planning purposes.

This drawing is protected by copyright.

JOB NUMBER 226

JOB TITLE

**Wolpert Residence**  
58 Twisden Road, London, NW5 1DN

DRAWING TITLE


**loft and roof plans**  
proposed

SCALE: 1:100 @ A3 1:50 @ A1


DATE: March 2019

DRAWING NO. REV

**A/02/102** **B**

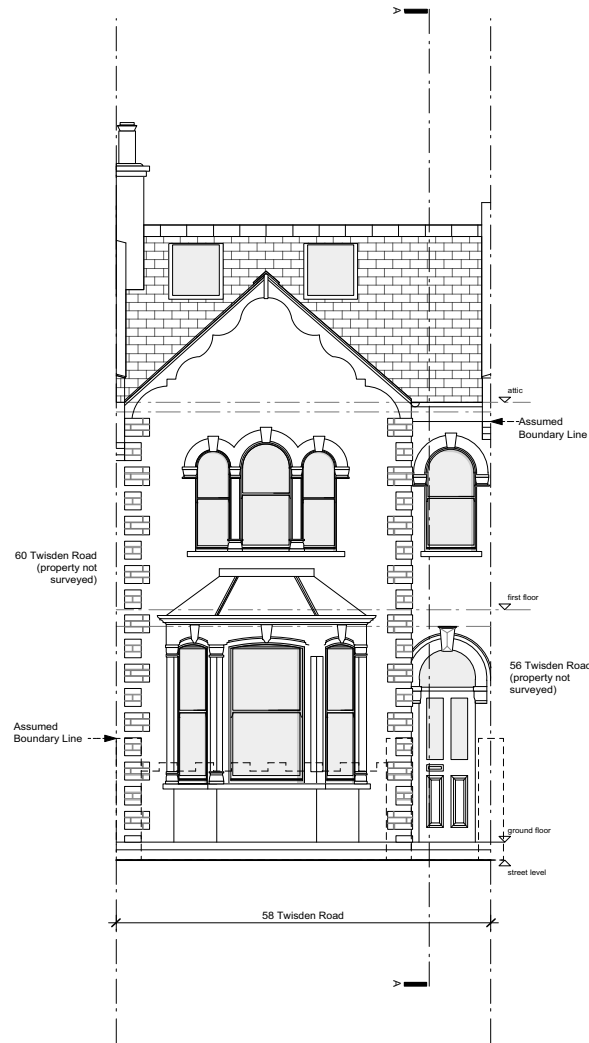

PROPOSED FRONT ELEVATION

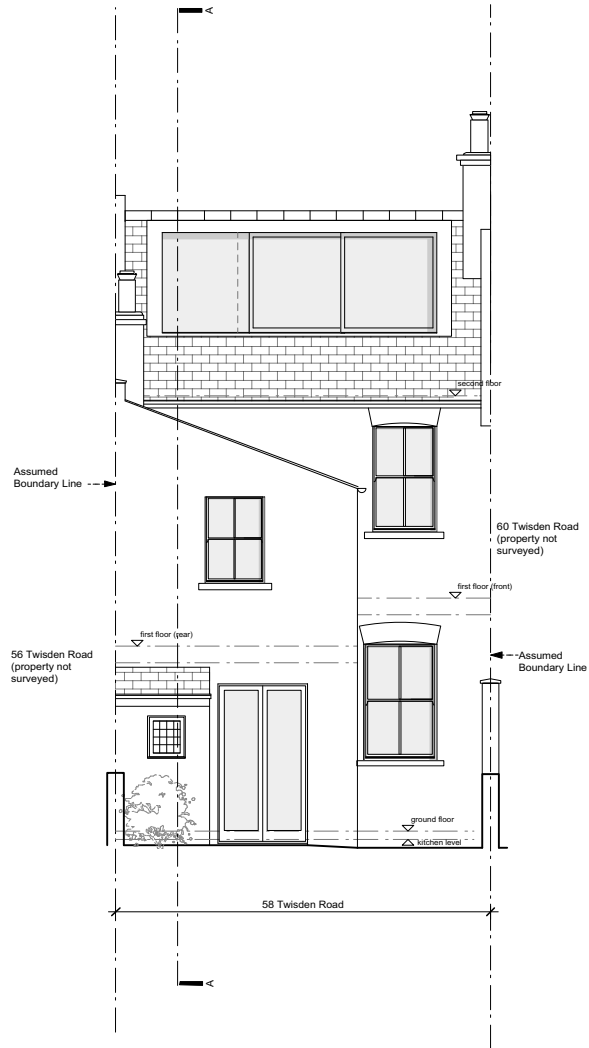

PROPOSED REAR ELEVATION



B	stage 2: concept design -issued for information -client -planning	26.04.19
A	stage 2: concept design -issued for information -client	12.04.19
-	stage 2: concept design -issued for information -client	22.03.19
-	stage 0&1: survey -issued for information -client	18.02.19

Rev Date

DRAWING STATUS **For Information**  
Issued only for purpose indicated

This drawing to be read in conjunction with all consultants information.  
All dimensions to be checked on site.  
Do not scale, except for planning purposes.  
This drawing is protected by copyright.

JOB NUMBER 226

JOB TITLE  
**Wolpert Residence**  
58 Twisden Road, London, NW5 1DN


DRAWING TITLE  
**elevations – front and rear proposed**

SCALE: 1:100 @ A3 1:50 @ A1

DATE: March 2019

DRAWING NO. REV

A/02/103 B

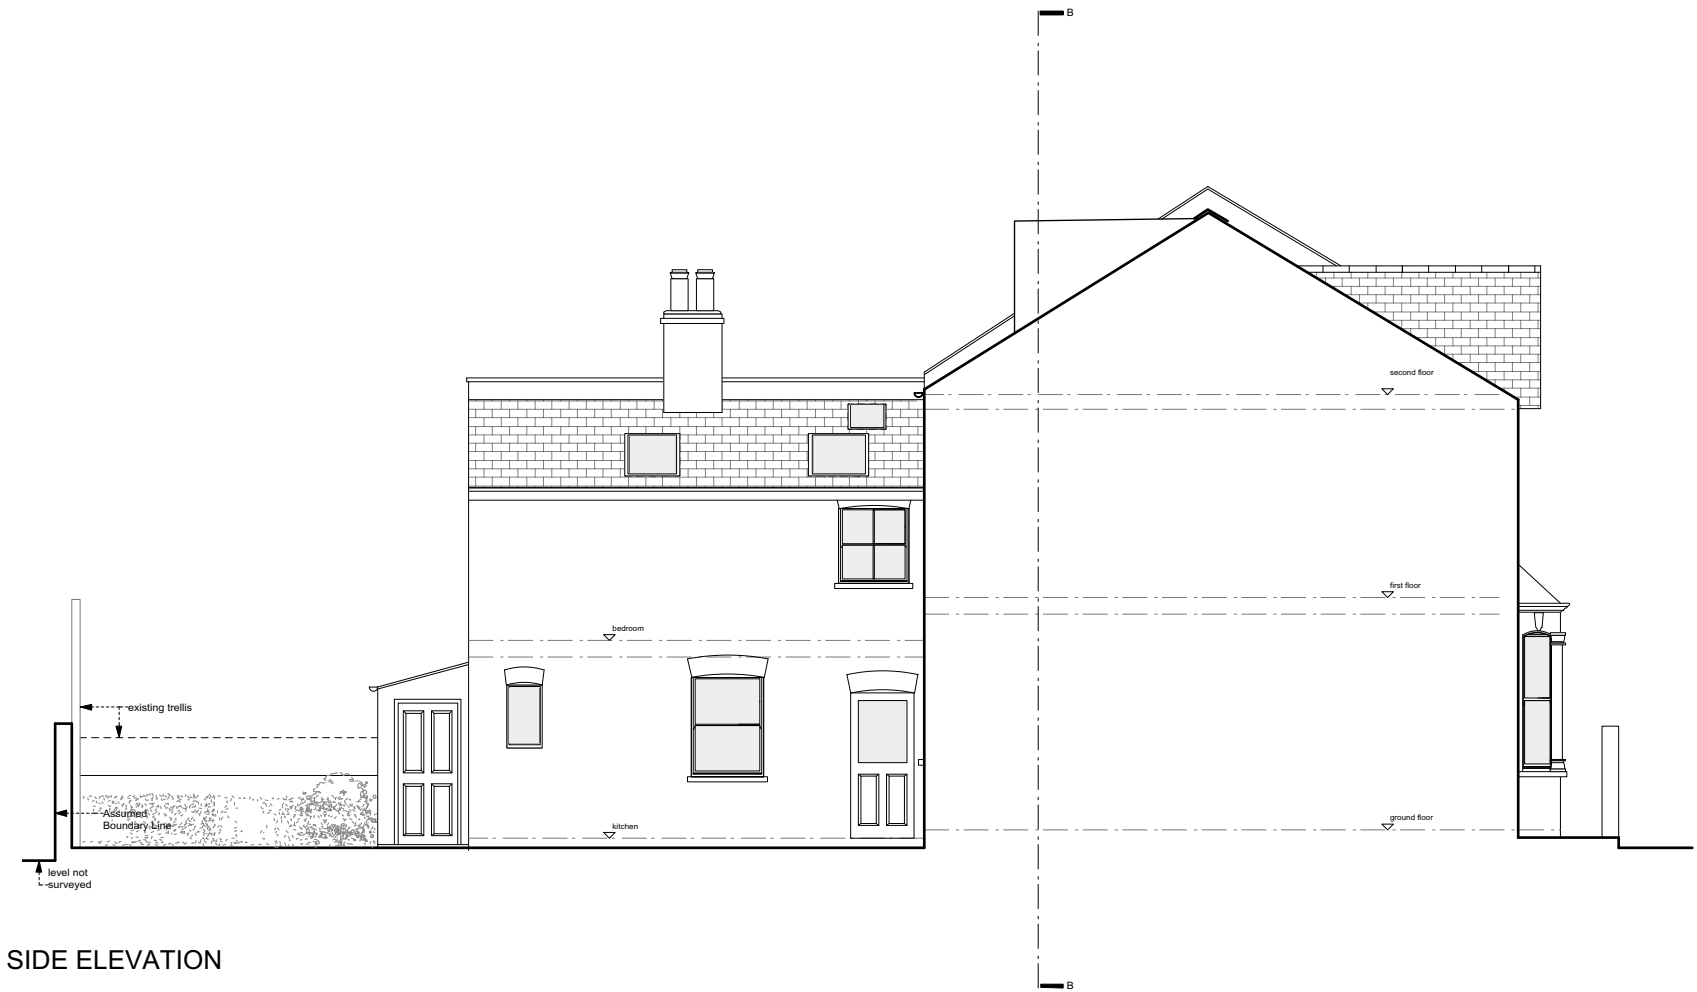

SIDE ELEVATION



A	stage 2: concept design -issued for information -client -planning	26.04.19
A	stage 2: concept design -issued for information -client	12.04.19
-	stage 2: concept design -issued for information -client	22.03.19
-	stage 0&1: survey -issued for information -client	18.02.19

Rev	Date
-----	------

**DRAWING STATUS** **For Information**  
Issued only for purpose indicated

This drawing to be read in conjunction with all consultants information.  
All dimensions to be checked on site.  
Do not scale, except for planning purposes.  
This drawing is protected by copyright.

**JOB NUMBER** 226

**JOB TITLE**  
**Wolpert Residence**  
58 Twisden Road, London, NW5 1DN

**DRAWING TITLE**  
**Side Elevation**  
proposed

**SCALE:** 1:100 @ A3

**DATE:** March 2019

DRAWING NO.	REV
A/02/104	A



TWISDEN ROAD STREET ELEVATION

stage 2: concept design 26.04.19  
-issued for information  
-client  
-planning

Rev Date

**DRAWING STATUS** **For Information**  
Issued only for purpose indicated

This drawing to be read in conjunction with all consultants information.

All dimensions to be checked on site.  
Do not scale, except for planning purposes.

This drawing is protected by copyright.

**JOB NUMBER** 226

**JOB TITLE**  
**Wolpert Residence**  
58 Twisden Road, London, NW5 1DN

**DRAWING TITLE**  
**Side Elevation**  
proposed

**SCALE:** 1:125 @ A3

**DATE:** March 2019

**DRAWING NO.** **REV**

A/02/104 —