


1 Existing Ground Floor Plan
Scale: 1:100

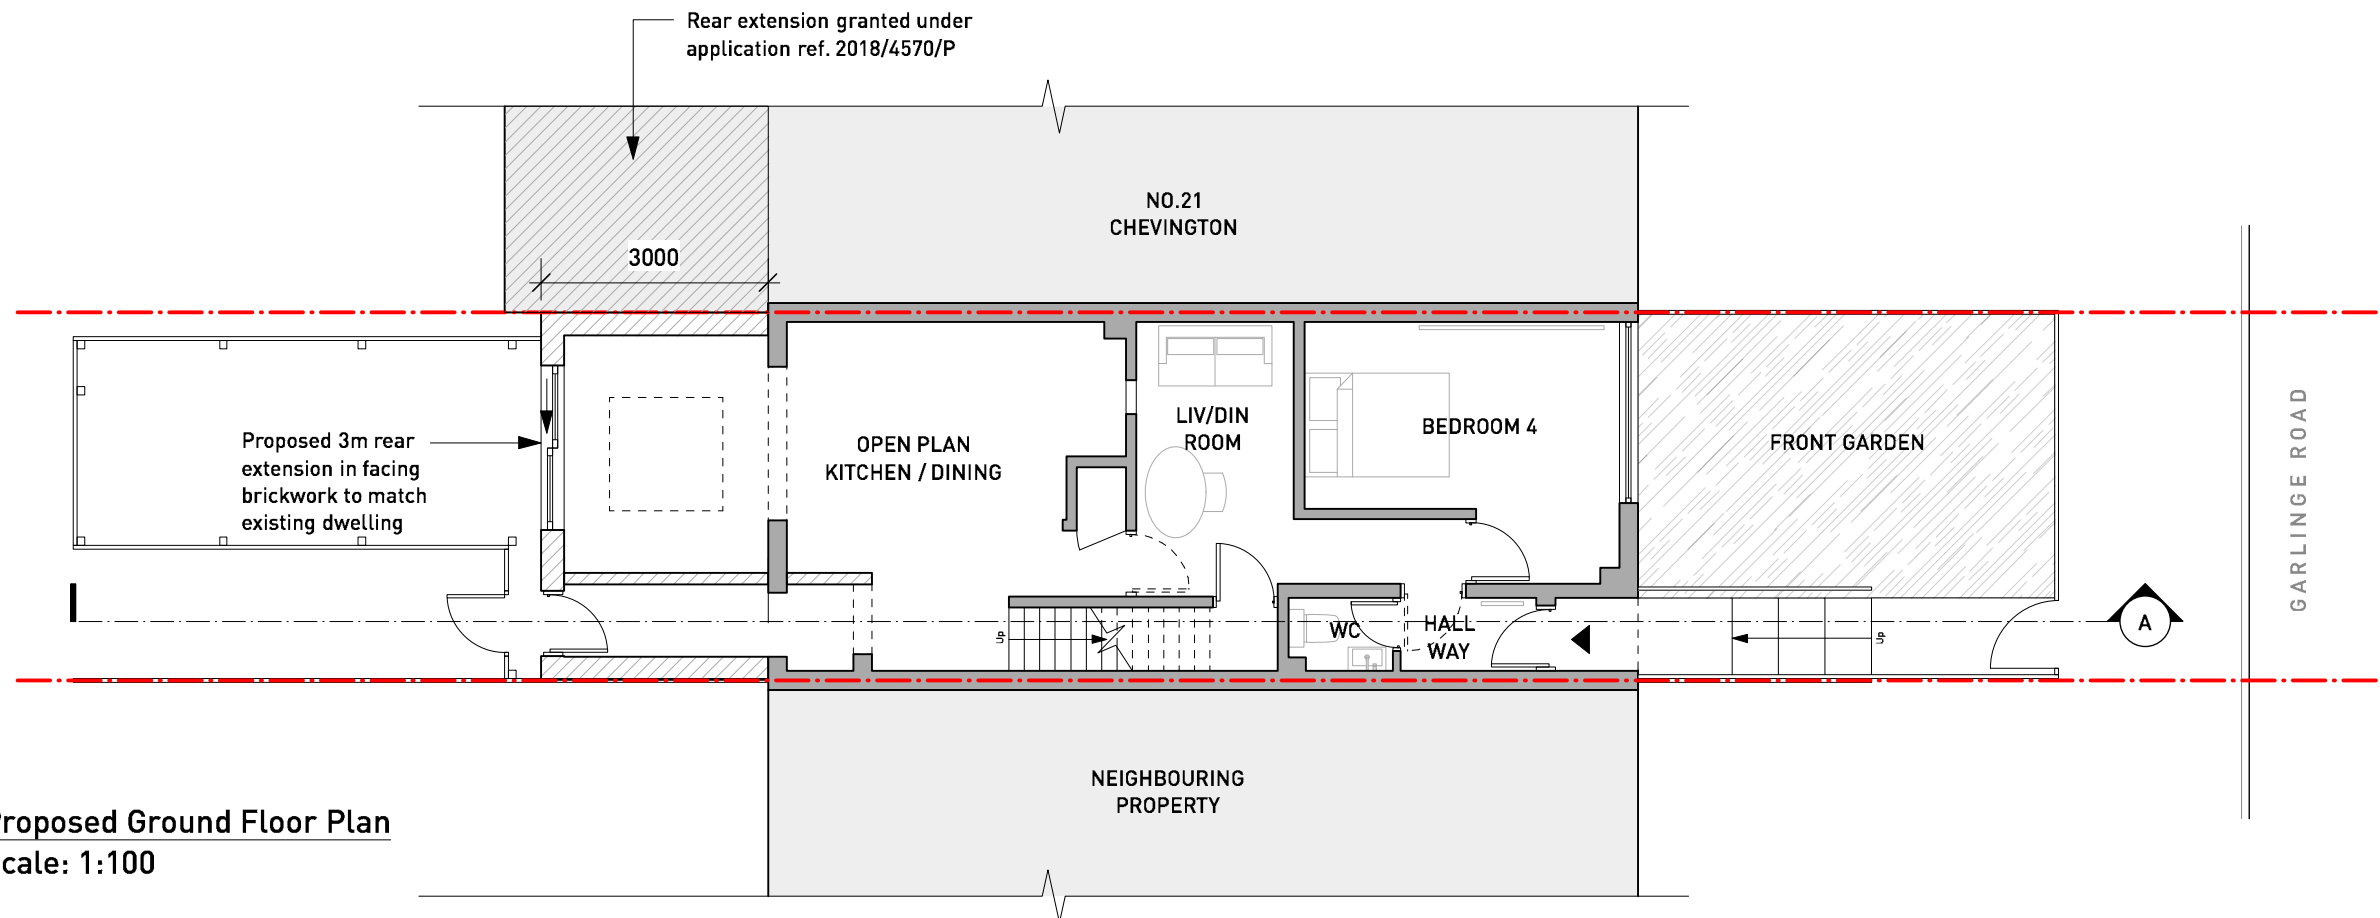

2 Proposed Ground Floor Plan
Scale: 1:100

PERMITTED DEV

General Notes


1. do not scale drawings
2. all dimensions are in millimeters unless otherwise stated
3. all dimensions shall be verified on site before proceeding with work
4. this drawing is to be read in conjunction with all related information including structural, mechanical and electrical information
5. this drawing is to be read in conjunction with all J/A drawings
6. any discrepancies to be reported to the Architect immediately
7. all products to be fitted as per manufacturers recommendations. Notify Architect of any conflicts between manufacturers recommendations and this drawing
8. report any discrepancies in structural openings between drawings, schedules and manufacturers recommendations.

Revisions

Rev	Description	Date
A	Sliding doors added to extension	26.04.19
/	/	/



JAA

T: 020 3794 4809
W: www.JAAudio.co.uk
A: 38-50 Pritchard's Road
London, E2 9AP

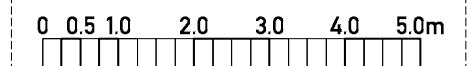

Drawing
EXISTING & PROPOSED
GROUND FLOOR PLANS

Project No. 143	Project Name 22 CHEVINGTON, GARLINGE RD	
Scale 1:100 @ A3	Drawing No. 001	Rev A

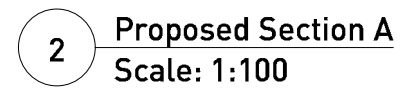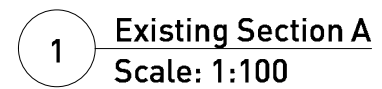

General Notes

1. do not scale drawings
2. all dimensions are millimetres unless otherwise stated
3. all dimensions shall be verified on site before proceeding with work
4. this drawing is to be read in conjunction with all related information including structural, mechanical and electrical information
5. this drawing is to be read in conjunction with all JJA drawings
6. any discrepancies to be reported to the Architect immediately
7. all products to be fitted as per manufacturers recommendations. Notify Architect of any conflicts between manufacturers recommendations and this drawing
8. report any discrepancies in structural openings between drawings, schedules and manufacturers recommendations.

Revisions

/	/	/
Rev	Description	Date


JAA

T: 020 3784 6809
W: www.JAAstudic.co.uk
A: 38-50 Pritchard's Road
London, E2 9AP


Drawing

**EXISTING & PROPOSED
SECTION A**

Project No. 143	Project Name 22 CHEVINGTON, GARLINGE RD	
Scale 1:100 @ A3	Drawing No. 004	Rev /
/ @ /		
/ @ /		

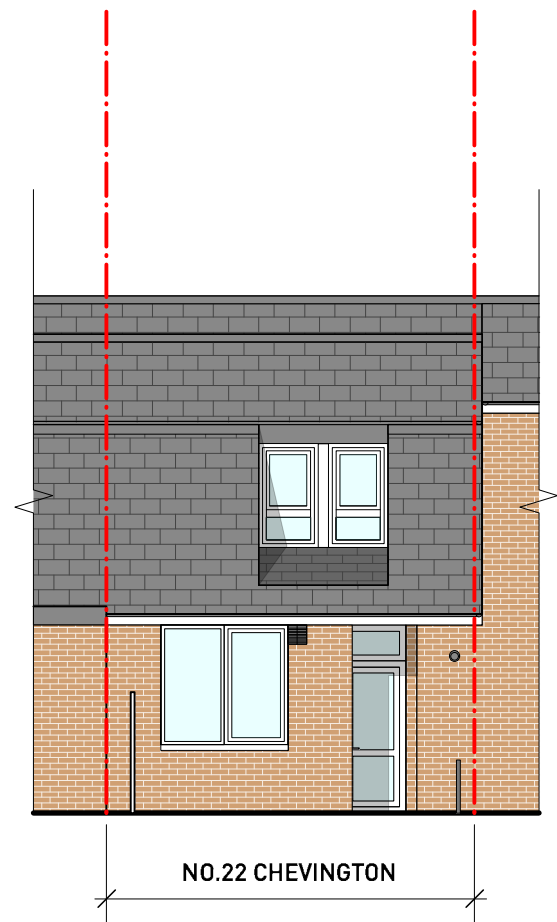

1 **EXISTING REAR ELEVATION**
Scale: 1:100

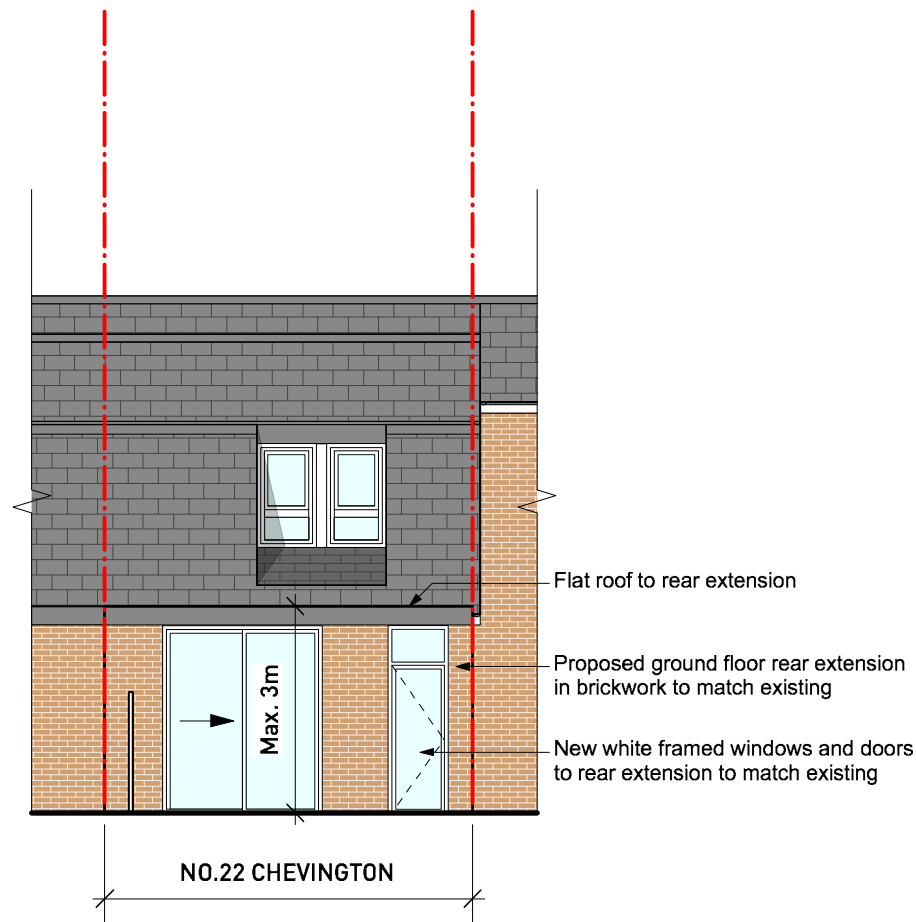

2 **PROPOSED REAR ELEVATION**
Scale: 1:100

PERMITTED DEV

General Notes

- 1. do not scale drawings
- 2. all dimensions are in millimeters unless otherwise stated
- 3. all dimensions shall be verified on site before proceeding with work
- 4. this drawing is to be read in conjunction with all related information including structural, mechanical and electrical information
- 5. this drawing is to be read in conjunction with all J/A drawings
- 6. any discrepancies to be reported to the Architect immediately
- 7. all products to be fitted as per manufacturers recommendations. Notify Architect of any conflicts between manufacturers recommendations and this drawing
- 8. report any discrepancies in structural openings between drawings, schedules and manufacturers recommendations.

Revisions

Rev	Description	Date
A	Sliding doors added to rear	26.04.19
/	/	/

JAA

T: 020 3794 4809
W: www.JAAstudio.co.uk
A: 38-50 Pritchard's Road
London, E2 9AP

0 0.5 1.0 2.0 3.0 4.0 5.0m

Drawing
**EXISTING & PROPOSED
REAR ELEVATIONS**

Project No. 143	Project Name 22 CHEVINGTON, GARLINGE RD	
Scale 1:100 @ A3	Drawing No. 005	Rev A
/ @ /		
/ @ /		

© JAA 2019