


1. Inverted dormers integrated into existing roof. Louvred doors inserted for access and ventilation.
Note: Refer to drawing 00006 - 4th floor plan for notes describing to roofscape alterations

Notes:
Drawings are based on survey data and may not accurately represent what is physically present.

All dimensions are to be verified on site before proceeding with the work.

All dimensions are in millimeters unless noted otherwise.

Purcell shall be notified in writing of any discrepancies.

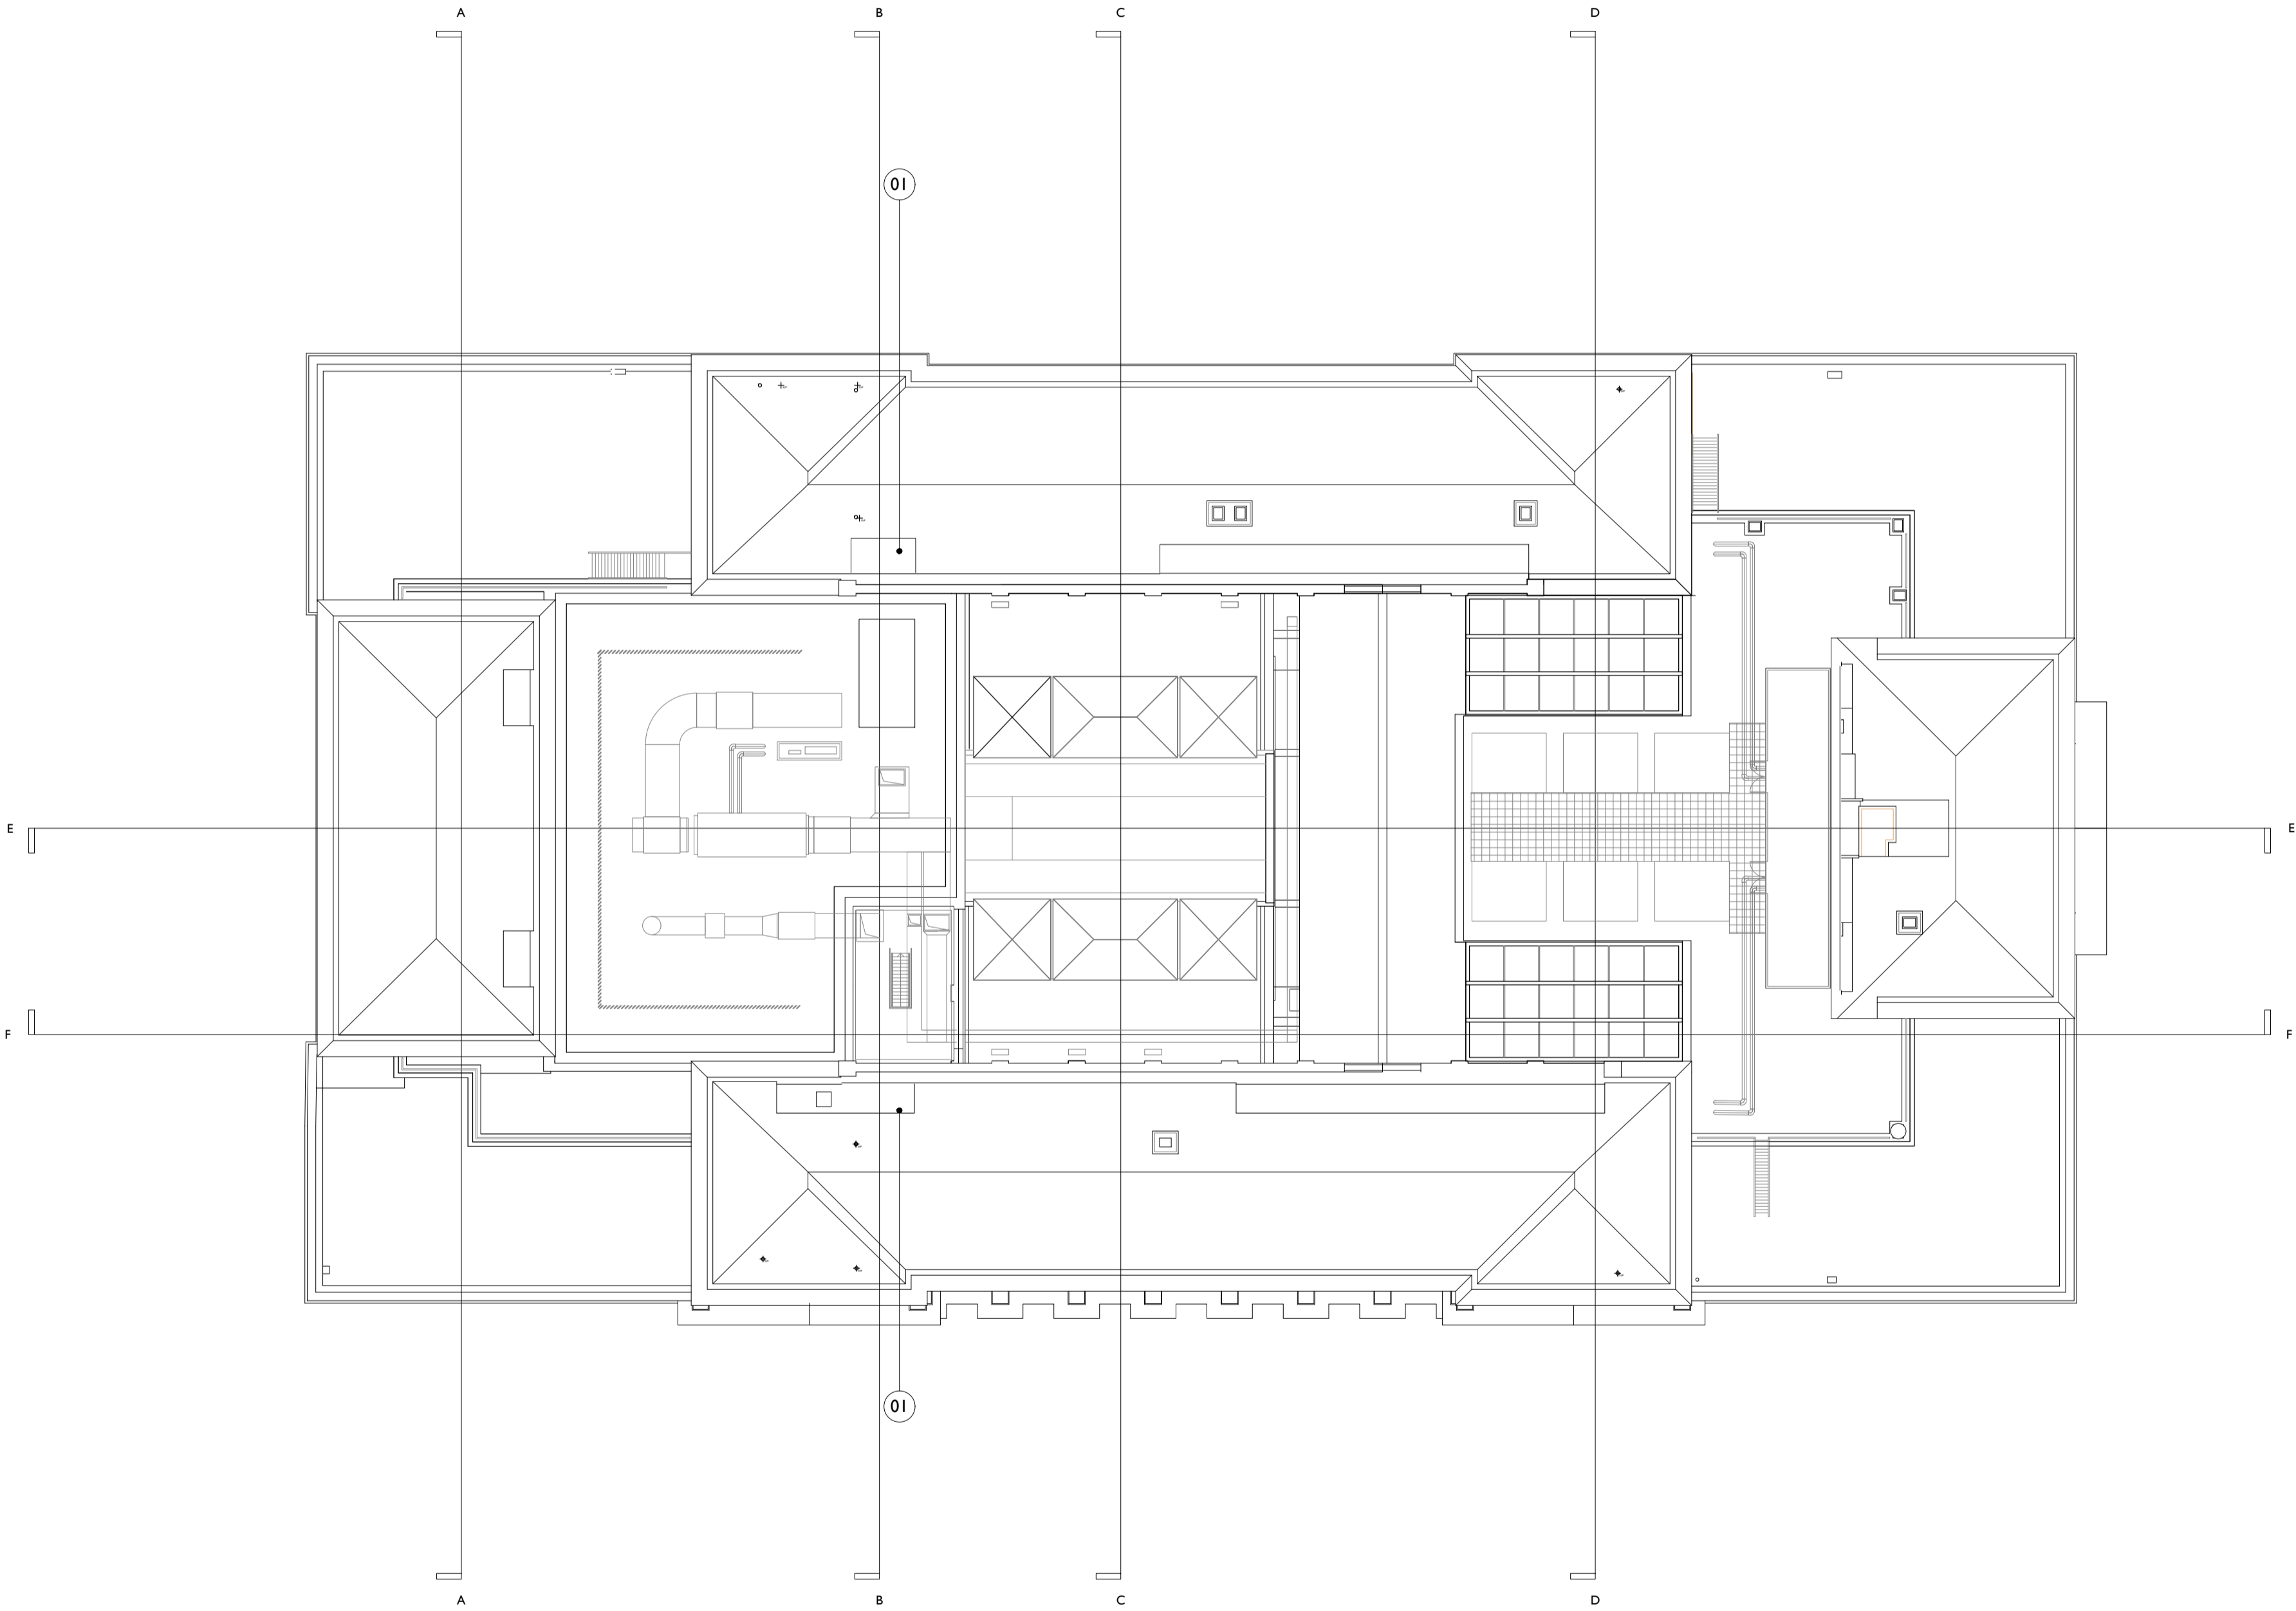


Proposed Works Key

- Proposed Wall
- Window Number
- Door Number
- Refuge Point
- Annotation Item
- Manhole Location

Drawings to be read in conjunction with:

Use Designation Plans: Drawing Series (92)900
Conservation Strategy Report CTH-PUR-MP-00-SP-A-00005
Window Strategy Report CTH-PUR-XX-XX-RP-A-00012

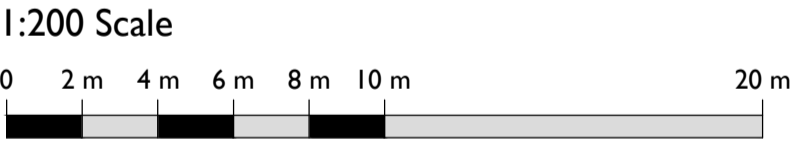

SS P00 18 Apr 2019 OB NS

ISSUE	DATE	DRAWN	CHECKED	DESCRIPTION
DRAWING TITLE	GA PLAN PROPOSED ROOF PLAN			
DRAWING NO.	CTH-PUR-MP-RF-DR-A-92007			
REVISION	SS P00			
SIZE & SCALE	A1L	1:200 @A1		
DRAWING STATUS	SS SUITABLE FOR PLANNING			

CLIENT Lendlease
PROJECT Camden Town Hall
JOB NUMBER 238664

