

1. Pitched roof section to be removed to form ventilation inverted dormer. Refer to proposed architectural sections for further geometry.
2. Section of ceiling above double height space within pitched roof to be removed to allow for existing window openings to be utilised for louvred ductwork.
3. Existing 1990's conservatory to be removed.
4. Existing Plant in roof pitches to be removed.
5. Existing lift motor room to be removed.
6. Pitched roof to part of 1940s T-shape extension to be removed to allow for flat roof replacement.
7. Glazed pitched roofs to lanterns above Council Chamber removed
8. Surface finishes to part of 1940s T-shape extension to be removed to allow for upgrades to thermal insulation and finishes.
9. Roof structure over existing redundant plant enclosure to be demolished.


Notes:

Drawings are based on survey data and may not accurately represent what is physically present.

All dimensions are to be verified on site before proceeding with the work.

All dimensions are in millimeters unless noted otherwise.

Purcell shall be notified in writing of any discrepancies.

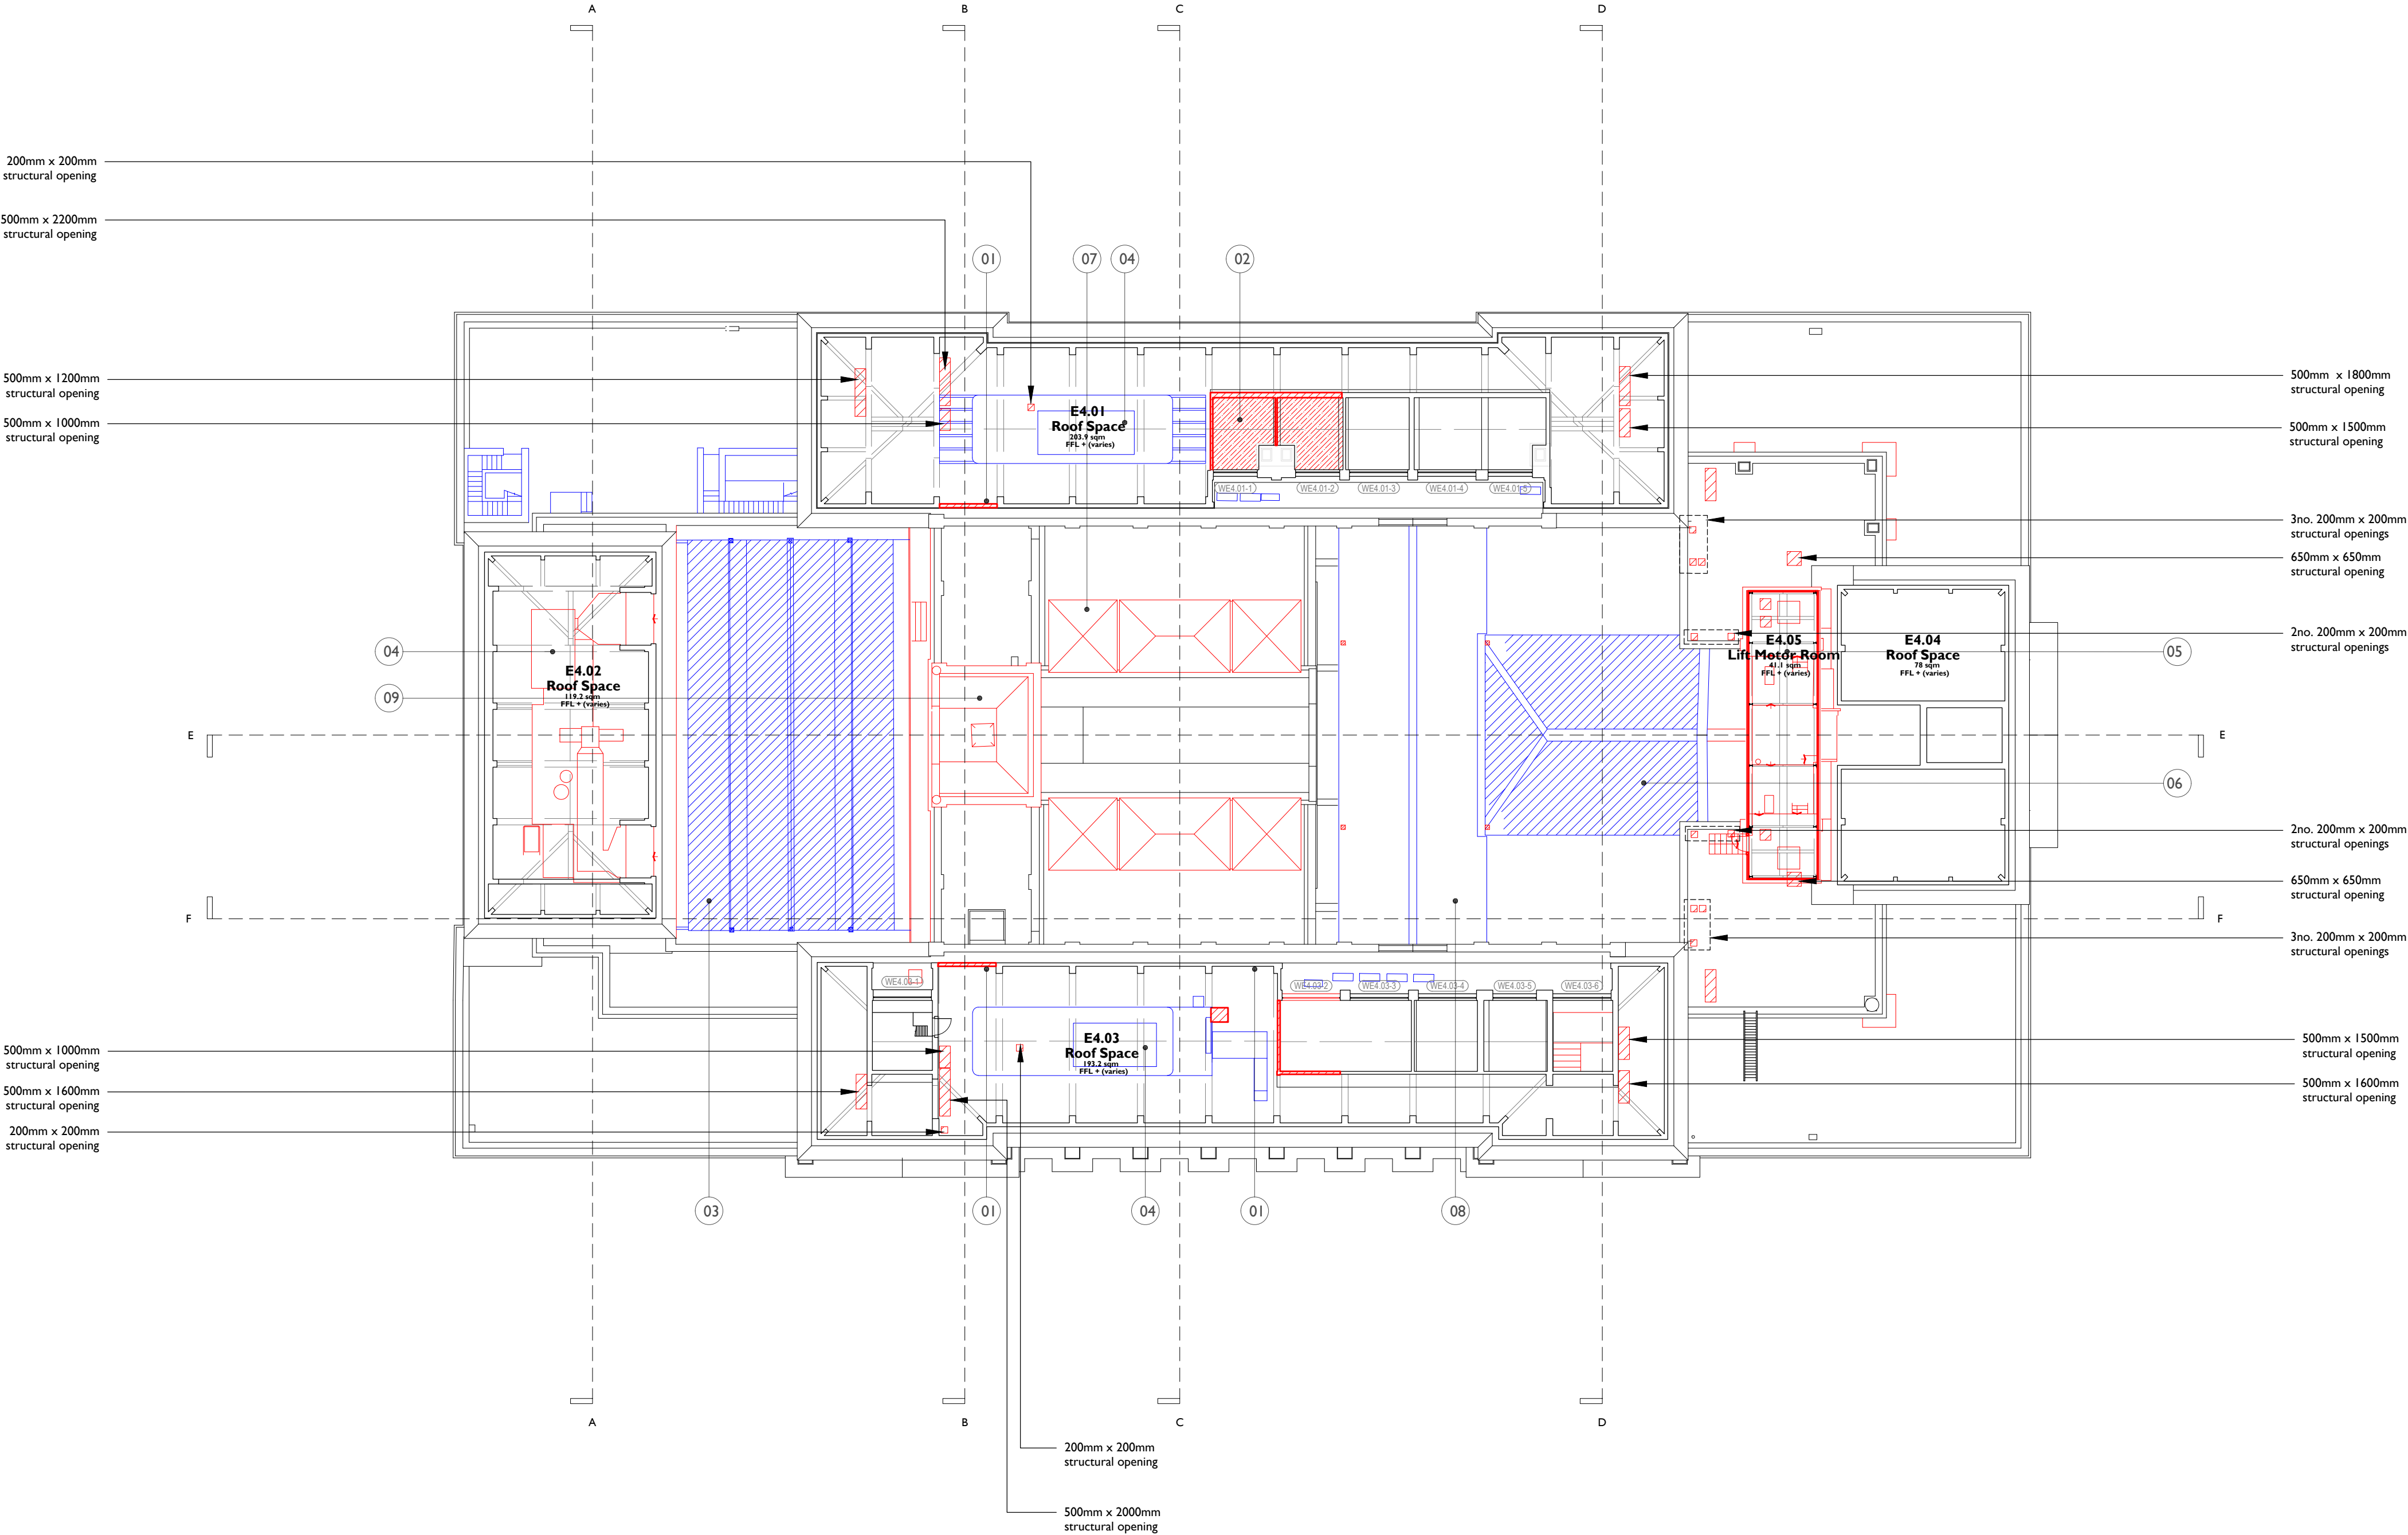

Demolitions & Alterations Key


Original fabric defined as that documented in Archive Drawings. Where date of fabric is unknown, it is assumed as original.

- Original Fabric: Section of Wall/Slab to be Demolished
- Original Fabric: Item to be Demolished
- Overhead - 300mm wide opening to ceiling for high level concealed cable distribution - make good after installation
- Overhead: Whole bay of vaulted ceiling to be removed for cabling distribution and reinstated
- Original Fabric: High level opening in wall for services distribution
- Floor trenches in slab for cable distribution
- Manhole: Opening in slab
- Non-Original Fabric: Section of Wall to be Demolished
- Non-Original Fabric: Item to be Demolished
- Window Number
- Door Number
- Annotation Item

Drawings to be read in conjunction with:

Internal Repairs & Builder's Works drawing series (93)000 for key spaces
Conservation Strategy Report: CTH-PUR-MP-00-SP-A-00005

1:200 Scale

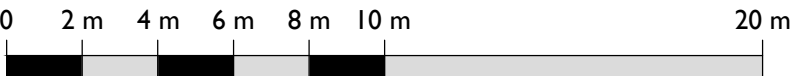

SS P00 18 Apr 2019 OB NS

ISSUE	DATE	DRAWN	CHECKED	DESCRIPTION
DRAWING TITLE	GA PROPOSED DEMOLITIONS AND STRIP OUT ROOF PLAN			
DRAWING NO.	CTH-PUR-MP-RF-DR-A-91006			
REVISION	SS P00			
SIZE & SCALE	A1L 1:200			
DRAWING STATUS	SS SUITABLE FOR PLANNING			

CLIENT	Lendlease	
PROJECT	Camden Town Hall	
JOB NUMBER	238664	

15 Bermondsey Square, Tower Bridge Road, London, SE1 3UN ; T:+44[0]20 7397 7171, E:london@purcelluk.com
© PURCELL 2012. PURCELL ® IS THE TRADING NAME OF PURCELL MILLER TRITTON LLP