
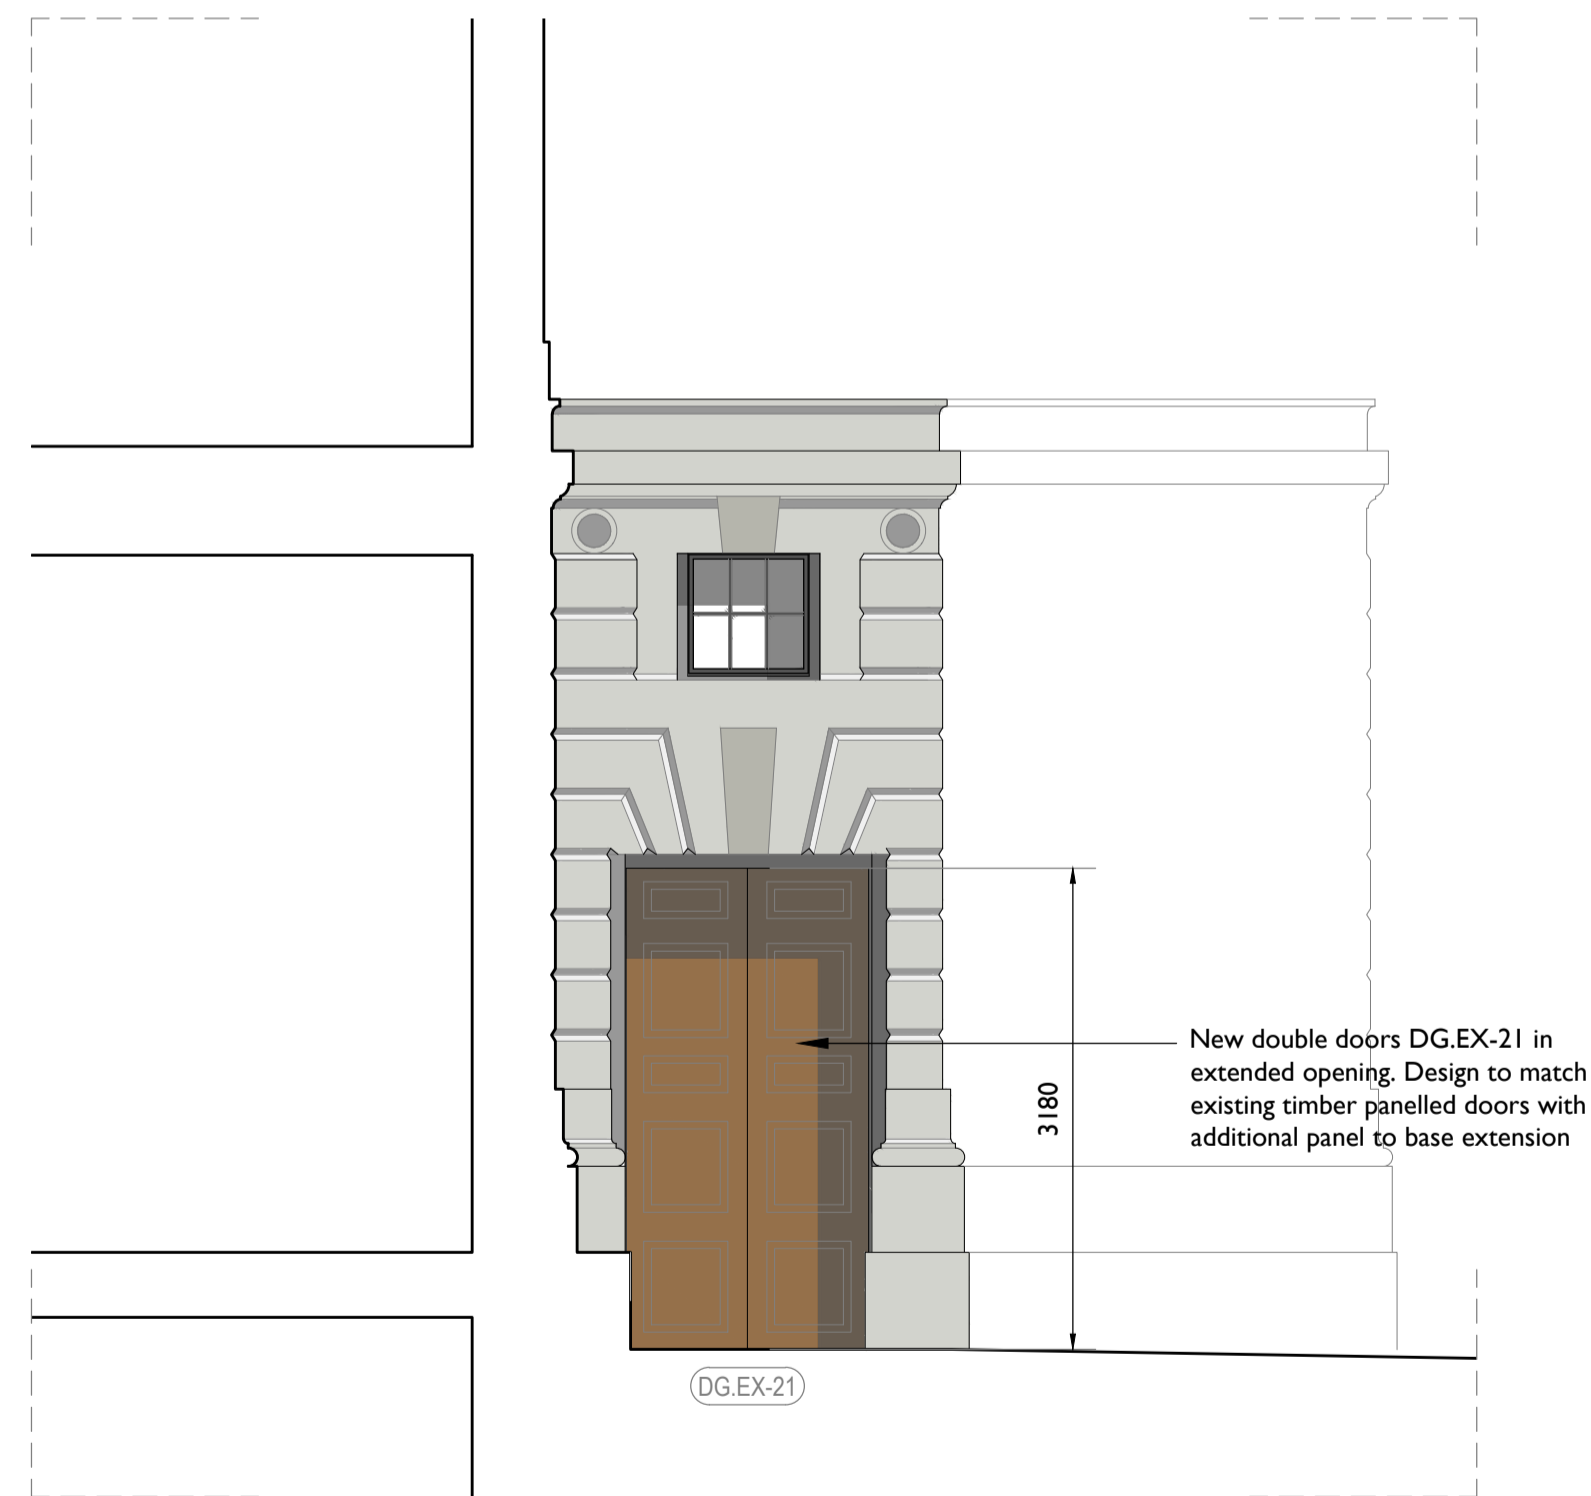


1 EXISTING/DEMOLITIONS GROUND FLOOR PLAN
94017 1:50 @ A1



2 PROPOSED GROUND FLOOR PLAN
94017 1:50 @ A1

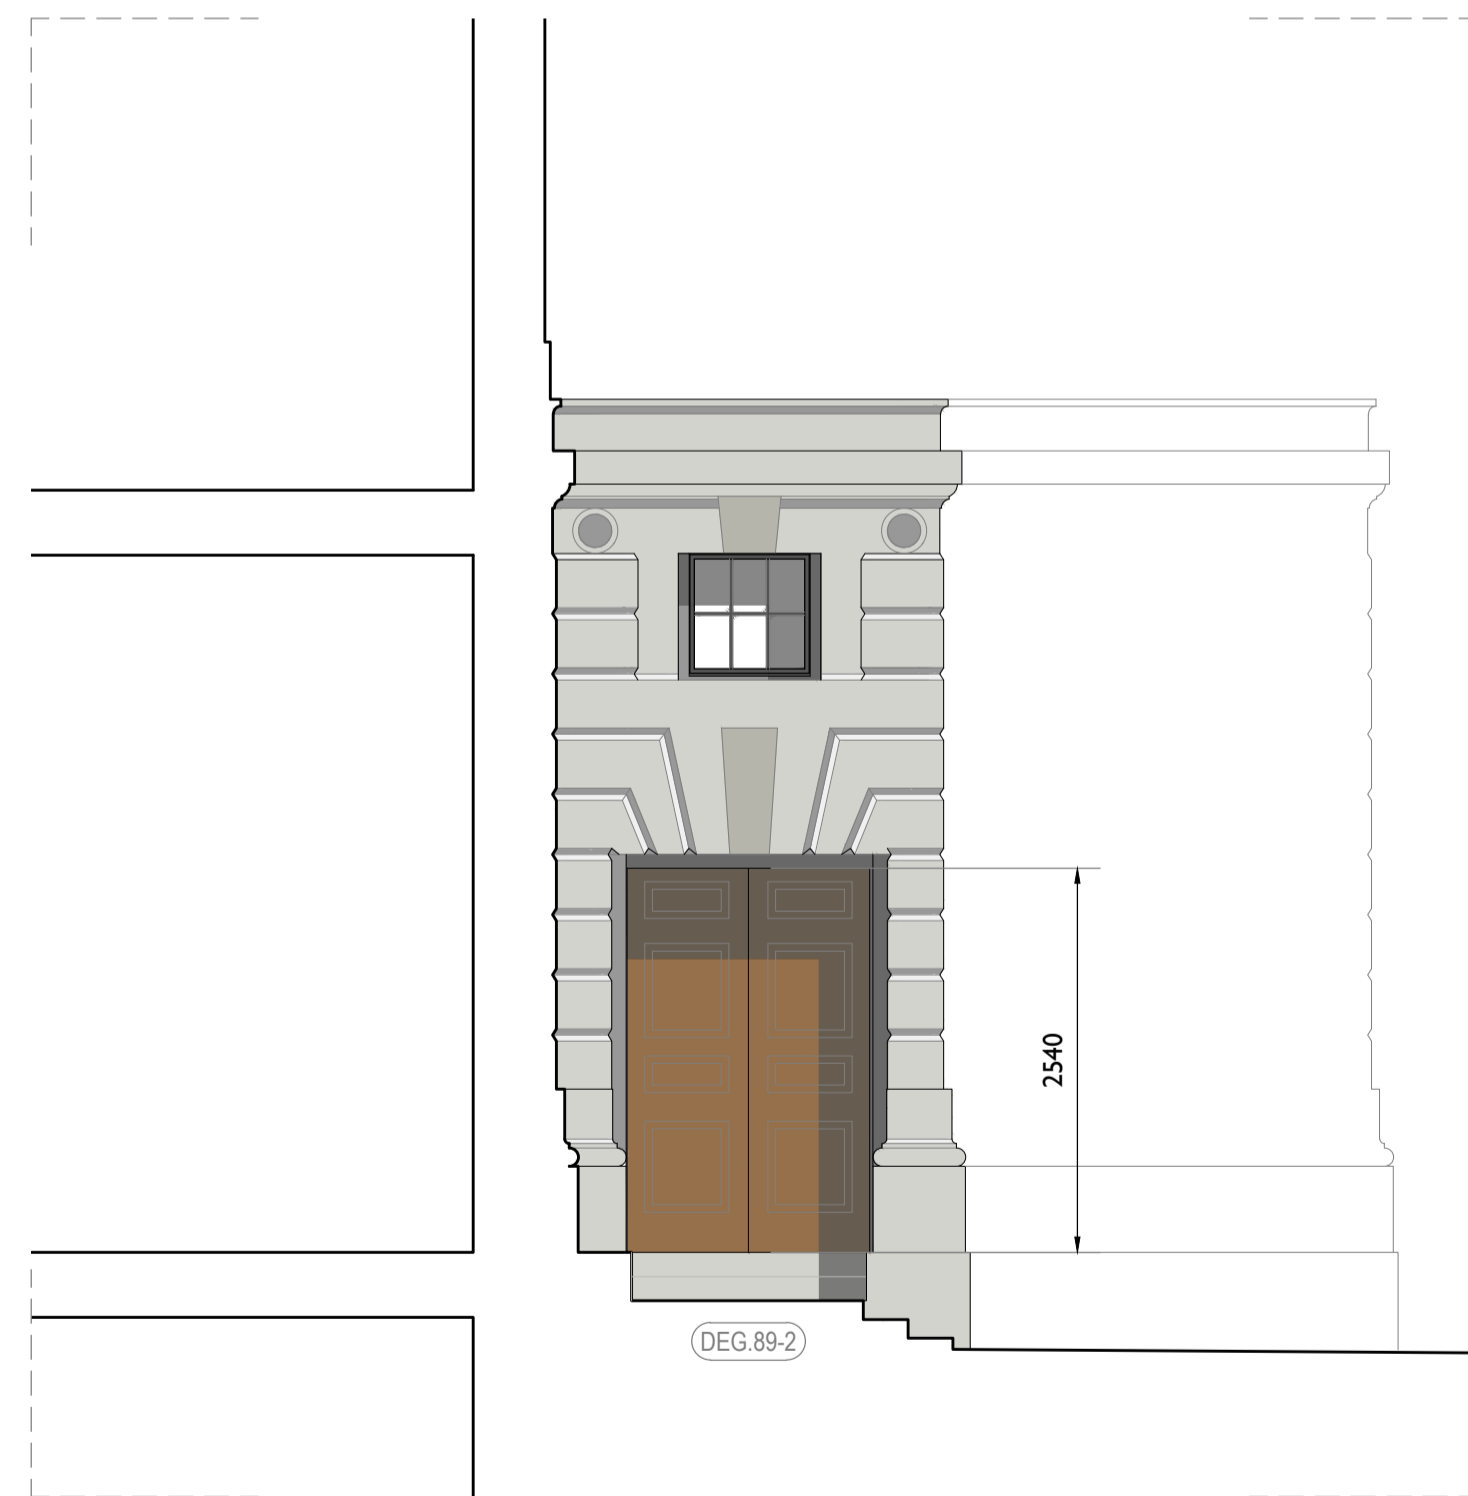

3 EXISTING SECONDARY ENTRANCE ELEVATION
94017 1:50 @ A1

4 PROPOSED GOODS LIFT ENTRANCE ELEVATION
94017 1:50 @ A1

Notes:
Drawings are based on survey data and may not accurately represent what is physically present.
Do not scale from this drawing. All dimensions are to be verified on site before proceeding with the work.
All dimensions are in millimeters unless noted otherwise.
Purcell shall be notified in writing of any discrepancies.

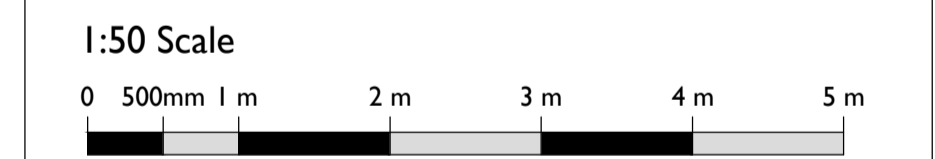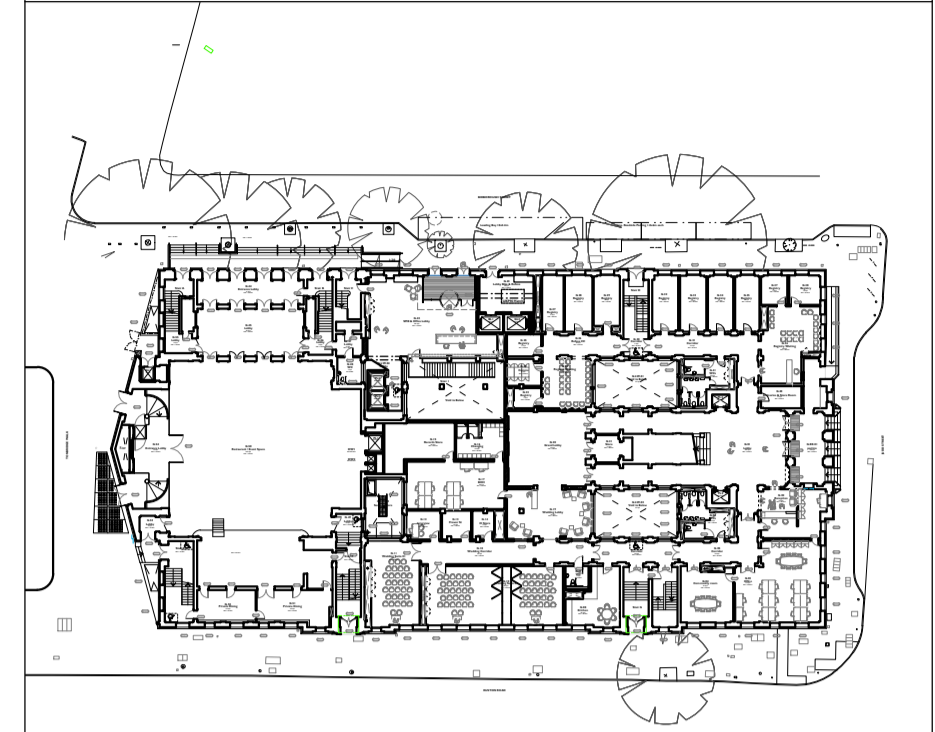

SS P00 18/04/19 oliverbeddard NS

ISSUE	DATE	DRAWN	CHECKED	DESCRIPTION
DRAWING TITLE	Plan - Tonbridge Walk Goods Lift GLI Entrance			
DRAWING NO.	CTH-PUR-MB-G0-DR-A-94017			
REVISION	SS P00			
SIZE & SCALE	A1L 1:50			
DRAWING STATUS	SS SUITABLE FOR PLANNING			

CLIENT	Lendlease	
PROJECT	Camden Town Hall	
JOB NUMBER	238664	