



GATE AND RAILING AT NO.4
LYNDHURST GARDENS

NEW WROUGHT IRON GATE TO
EXISTING OPENING. DESIGN TO
BE CONFIRMED AND TO BE IN
KEEPING WITH VICTORIAN
ORIGINAL STYLE AND WITH
OTHER GATES WITHIN STREET.

SEE: www.thevictorianemporium.com

NOTES.

- CONTRACTOR TO CHECK ALL
DIMENSIONS ON SITE AND NOT
SCALED FROM
THE DRAWINGS
- THE CONTRACTOR MUST
ADVISE ON ALL DETAILS TO
ENSURE STABILITY AND
STRENGTH OF CONSTRUCTION
ALL MATERIALS TO BE MATCHED
AND BALANCED AS
APPROPRIATE.
- THE WORKS SHALL BE
UNDERTAKEN IN ACCORDANCE
WITH CURRENT HEALTH AND
SAFETY LEGISLATION.
- ALL NEW STEELWORK
TO STRUCTURAL ENGINEER'S
DESIGN AND SPECIFICATION.


PROPOSED NEW PLANTERS
ALONG THE FRONT BOUNDARY WALLS.

PLANTERS FOR HEDGES/PLANTS
WHICH FORM CHARACTER OF THE
STREETScape.

NEW WROUGHT IRON RAILING
TO EXISTING BOUNDARY WALL.
DESIGN TO BE CONFIRMED AND
TO BE IN KEEPING WITH
VICTORIAN ORIGINAL STYLE
AND WITH OTHER GATES
WITHIN STREET. RAILING TO
MATCH GATE.

SEE: www.thevictorianemporium.com

PROPOSED ELEVATION STREET VIEW
SCALE 1 : 50

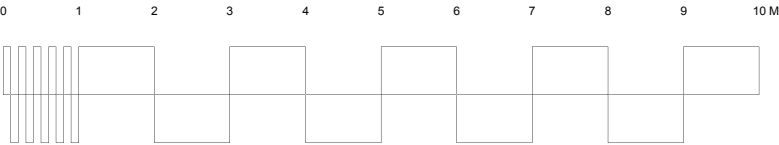

ISSUE	DATE	DESCRIPTION
DESIGN	ALEKSANDRA PASOWICZ-LIS 07832288064 atellerola@gmail.com	
SITE ADDRESS	16 LYNDHURST GARDENS, HAMPSTEAD, LONDON NW3 5NR	
JOB NAME	PROPOSED ALTERATIONS TO FRONT GARDEN	
DRAWING NAME	PROPOSED FRONT ELEVATION	
STATUS	PLANNING AND LISTED BUILDING CONSENT	
JOB N°	76	DRAWING N° A208
DATE	APRIL 2019	SCALE 1:100 @ A3