



1 Existing First Floor Plan

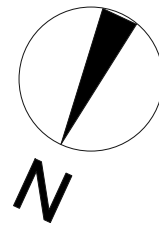

- Items:
 3. Removal of open plan ensuite bathing area.
 4. Removal of in built joinery

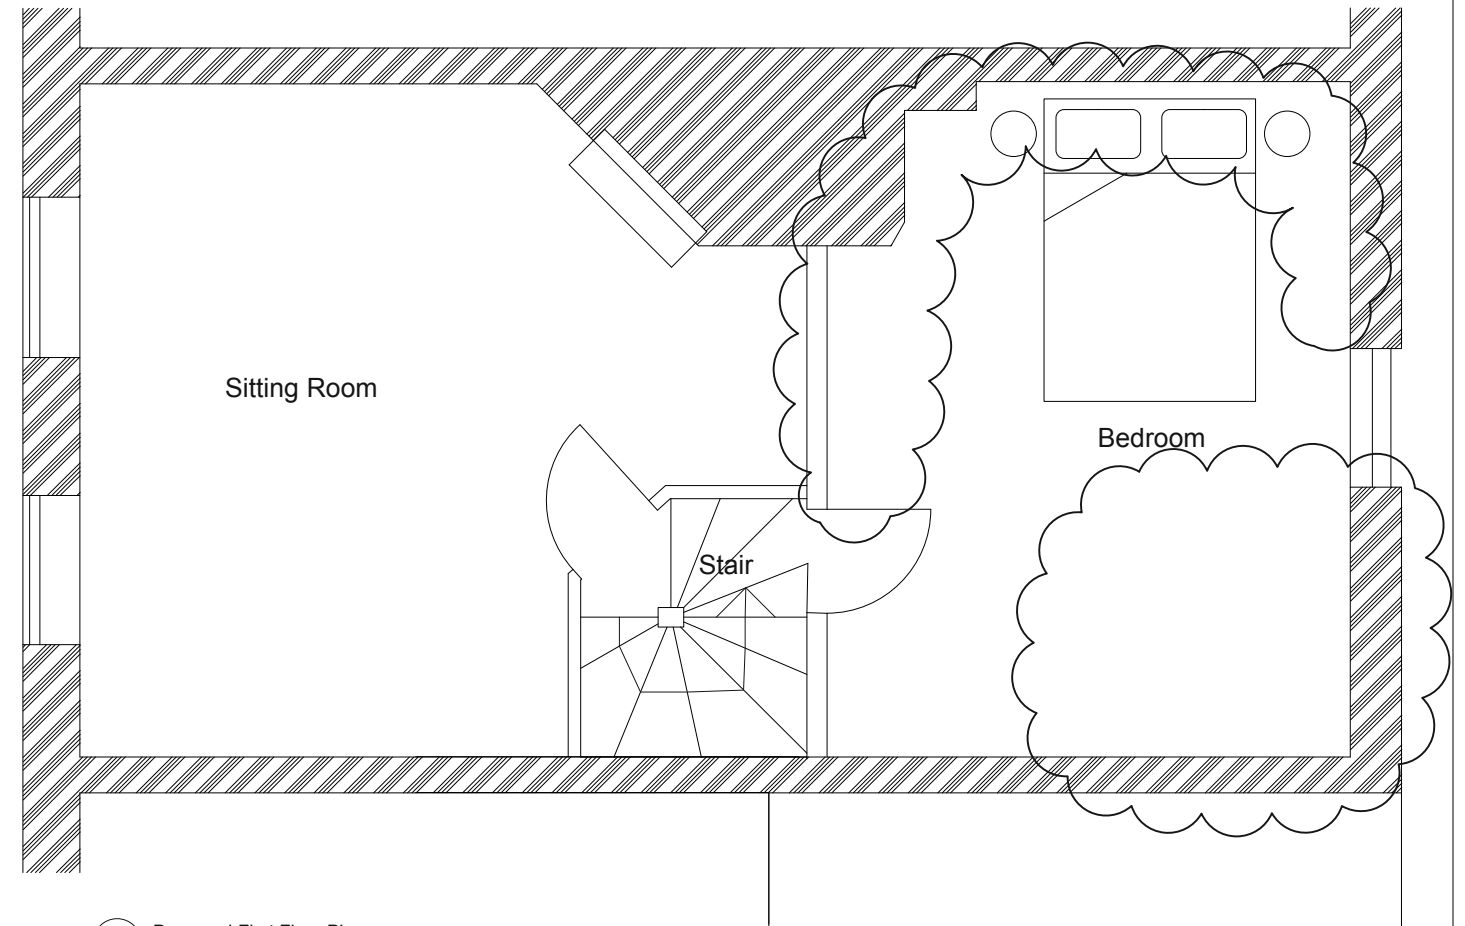

2 Proposed First Floor Plan

Notes

DO NOT SCALE FROM THIS DRAWING
 ALL DIMENSIONS ARE TO BE CHECKED ON SITE
 THIS DRAWING IS TO BE READ IN CONJUNCTION WITH ALL CONSULTANTS INFORMATION
 ARCHER ARCHITECTS RETAIN THE COPYRIGHT OF ALL INFORMATION WITHIN THIS DRAWING

Rev	Description
PL-1	En-suite shower room omitted
PL-2	Fitted wardrobes omitted

Date
10/04/19
17/04/19

Client
Dr Morris

Drawing Status
Planning

Job Number
P568

Scale
1:50@A3

Drawn By
MKS

Job Title
4 Pond Square

Date
27/02/19

Checked By

Drawing Title
First Floor Plan; Existing and Proposed

Drawing No
P568/02/102

Rev
PL-2

ARCHER ARCHITECTS LLP

Ground Floor West
 Coate House
 1-3 Coate Street
 London E2 9AG

t: 020 7739 2424
 f: 020 7739 1818
 e: studio@archerarchitects.com
 www.archerarchitects.com