


status		PLANNING	
scale	1:50	size	A1
project		37 CREDITON HILL	
drawing			
Planning Application:			
Elevation:			
Elevations			
as Proposed			
drawing number		revision	
1811-PA-EL-11		-	
14/11/18	IF	DF	FIRST ISSUE



1

STREET ELEVATION - EAST

1:50

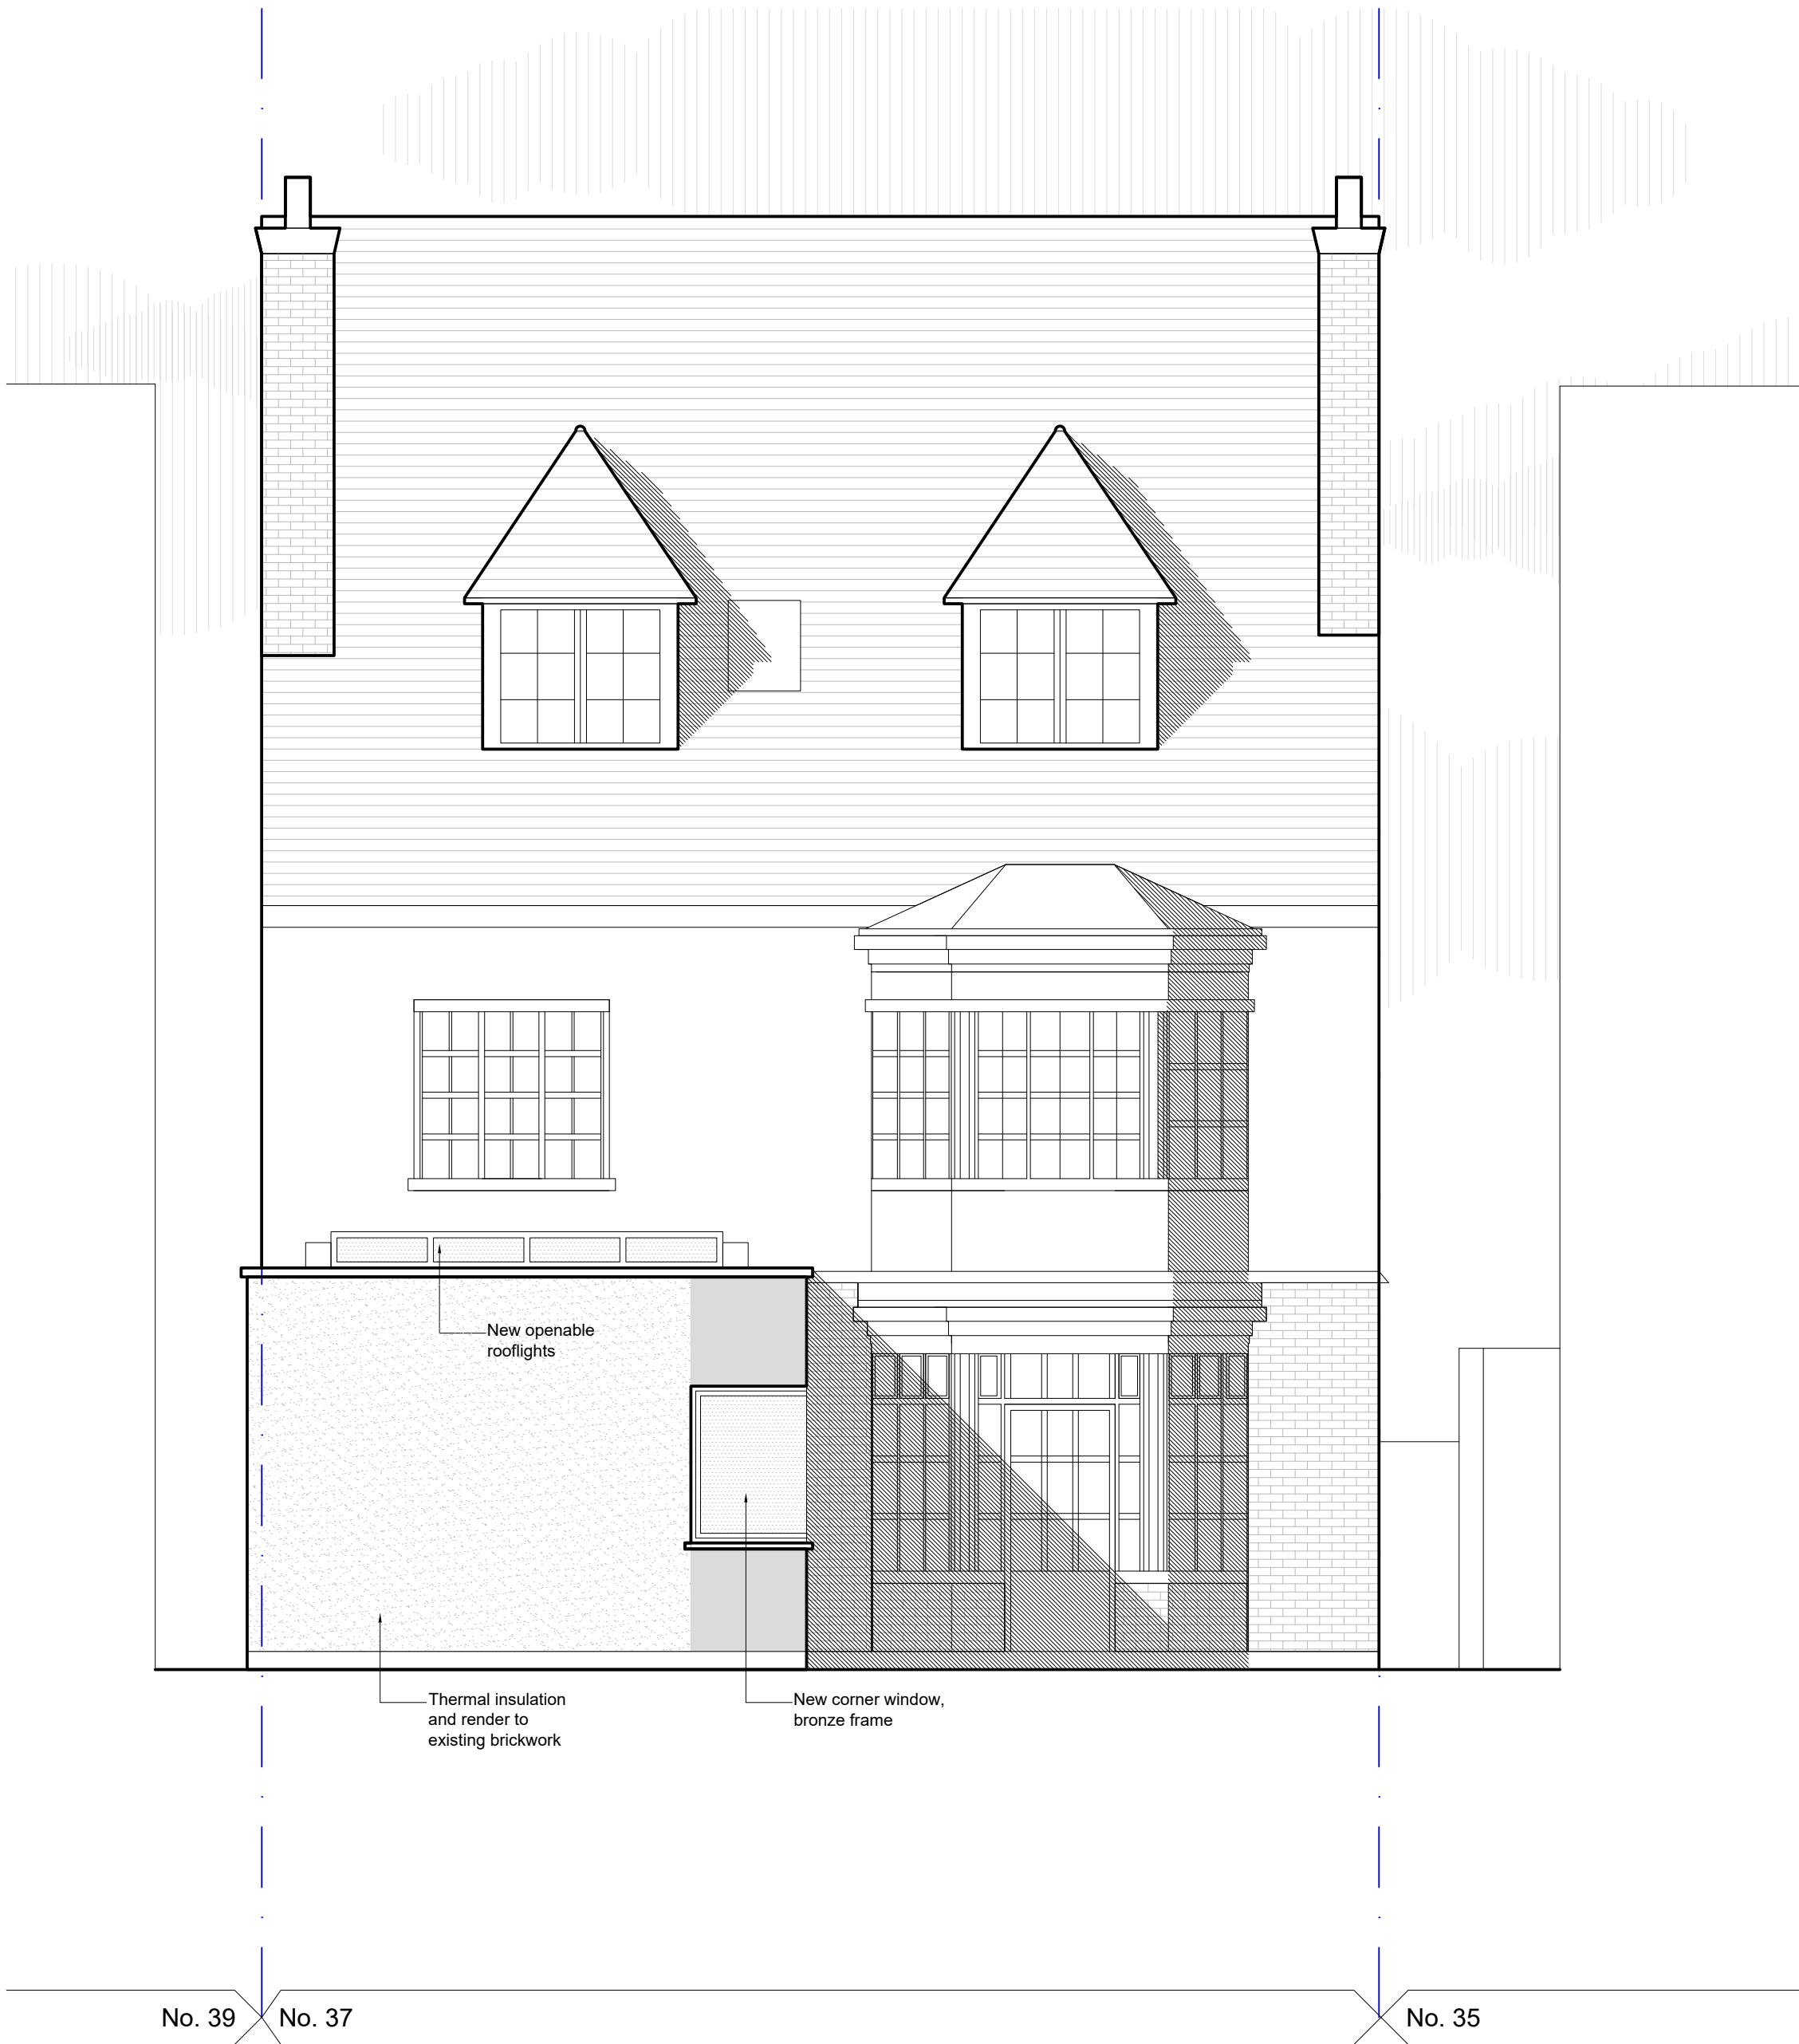

2

GARDEN ELEVATION - WEST

1:50



status

PLANNING

scale

1:50 size A1

project

37 CREDITON HILL

drawing

Planning Application:
Elevation:
Elevations
as Proposed

drawing number

1811-PA-EL-12

revision

A

-	14/11/18	IF	DF	FIRST ISSUE
A	04/03/19	IF	DF	PLANNING OFFICER'S COMMENTS INCORPORATED

1 SIDE ELEVATION - SOUTH
1:50

New flashing, colour to match window frame

New rendered wall, refer to drawings DE-EW-01 & 02

New corner window, bronze frame. Refer to drawings DE-WD-01 & 02

New sliding-folding screen, bronze frame. Structural elements to SE design and specification. Refer to drawings DE-WD-03 & 04

2 SIDE ELEVATION - NORTH
1:50

New flashing, colour to match window frame

Thermal insulation and render to existing brickwork

New window to match existing windows

Existing door and window blocked up

Existing window replaced, bronze frame

LEGEND:

HATCHES ON ELEVATION:


EXTERNAL MATERIALS:

EXISTING BRICKWORK

NEW WINDOWS / DOORS - CLEAR GLASS

EXTERNAL RENDER - COLOUR LIGHT GREY

EXTERNAL RENDER - COLOUR WHITE

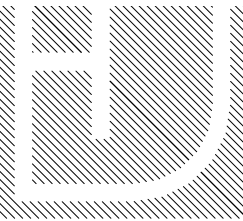


architects


32 Aqua Apartments
Goodchild Road
London
N4 2BP
t:
+44 (0) 20 8800 7533
m:
+44 (0) 78 8267 6709
e:
mail@hjarchitecture.co.uk

This drawing and design is for use solely in connection with the project described below. The drawing and the design is the copyright of H and J architecture and must not be reissued, loaned or copied without written consent. All dimensions and setting out to be checked on site before construction. Do not scale from this drawing. The drawing is to be read in conjunction with all other information relevant to the project. Any apparent discrepancy to be brought to the attention of the architect.

status		PLANNING	
scale		size	
1:50		A1	
project		37 CREDITON HILL	
drawing			
Planning Application:			
Plan:			
Floor Plans			
as Proposed			
drawing number		revision	
1811-PA-PL-11		-	
14/11/18	IF	DF	FIRST ISSUE

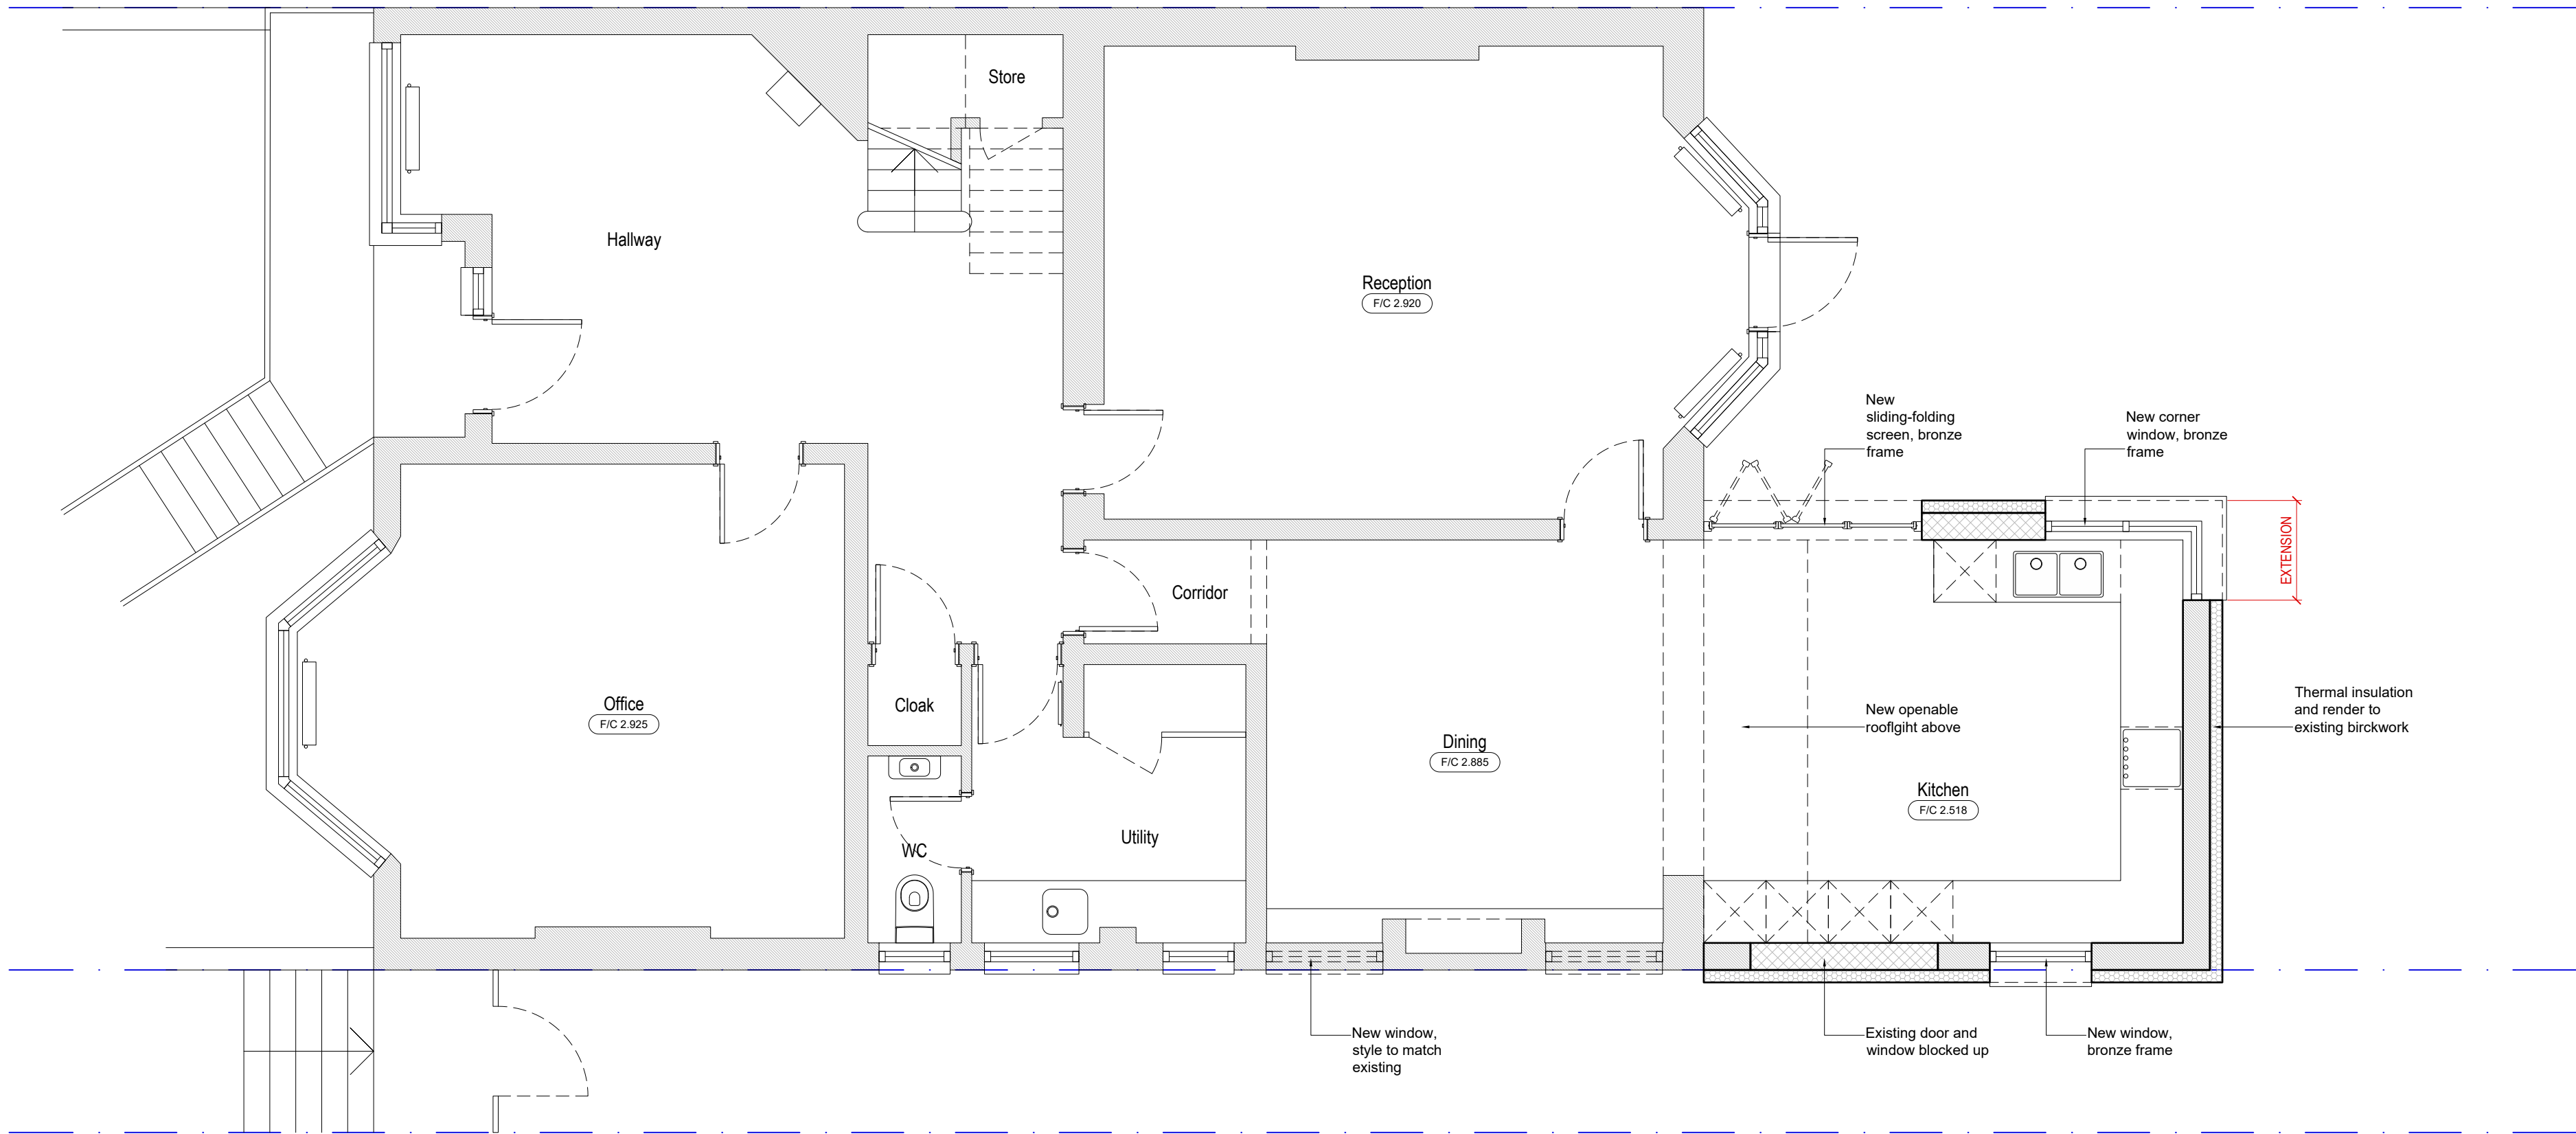


2 GROUND FLOOR PLAN
1:50

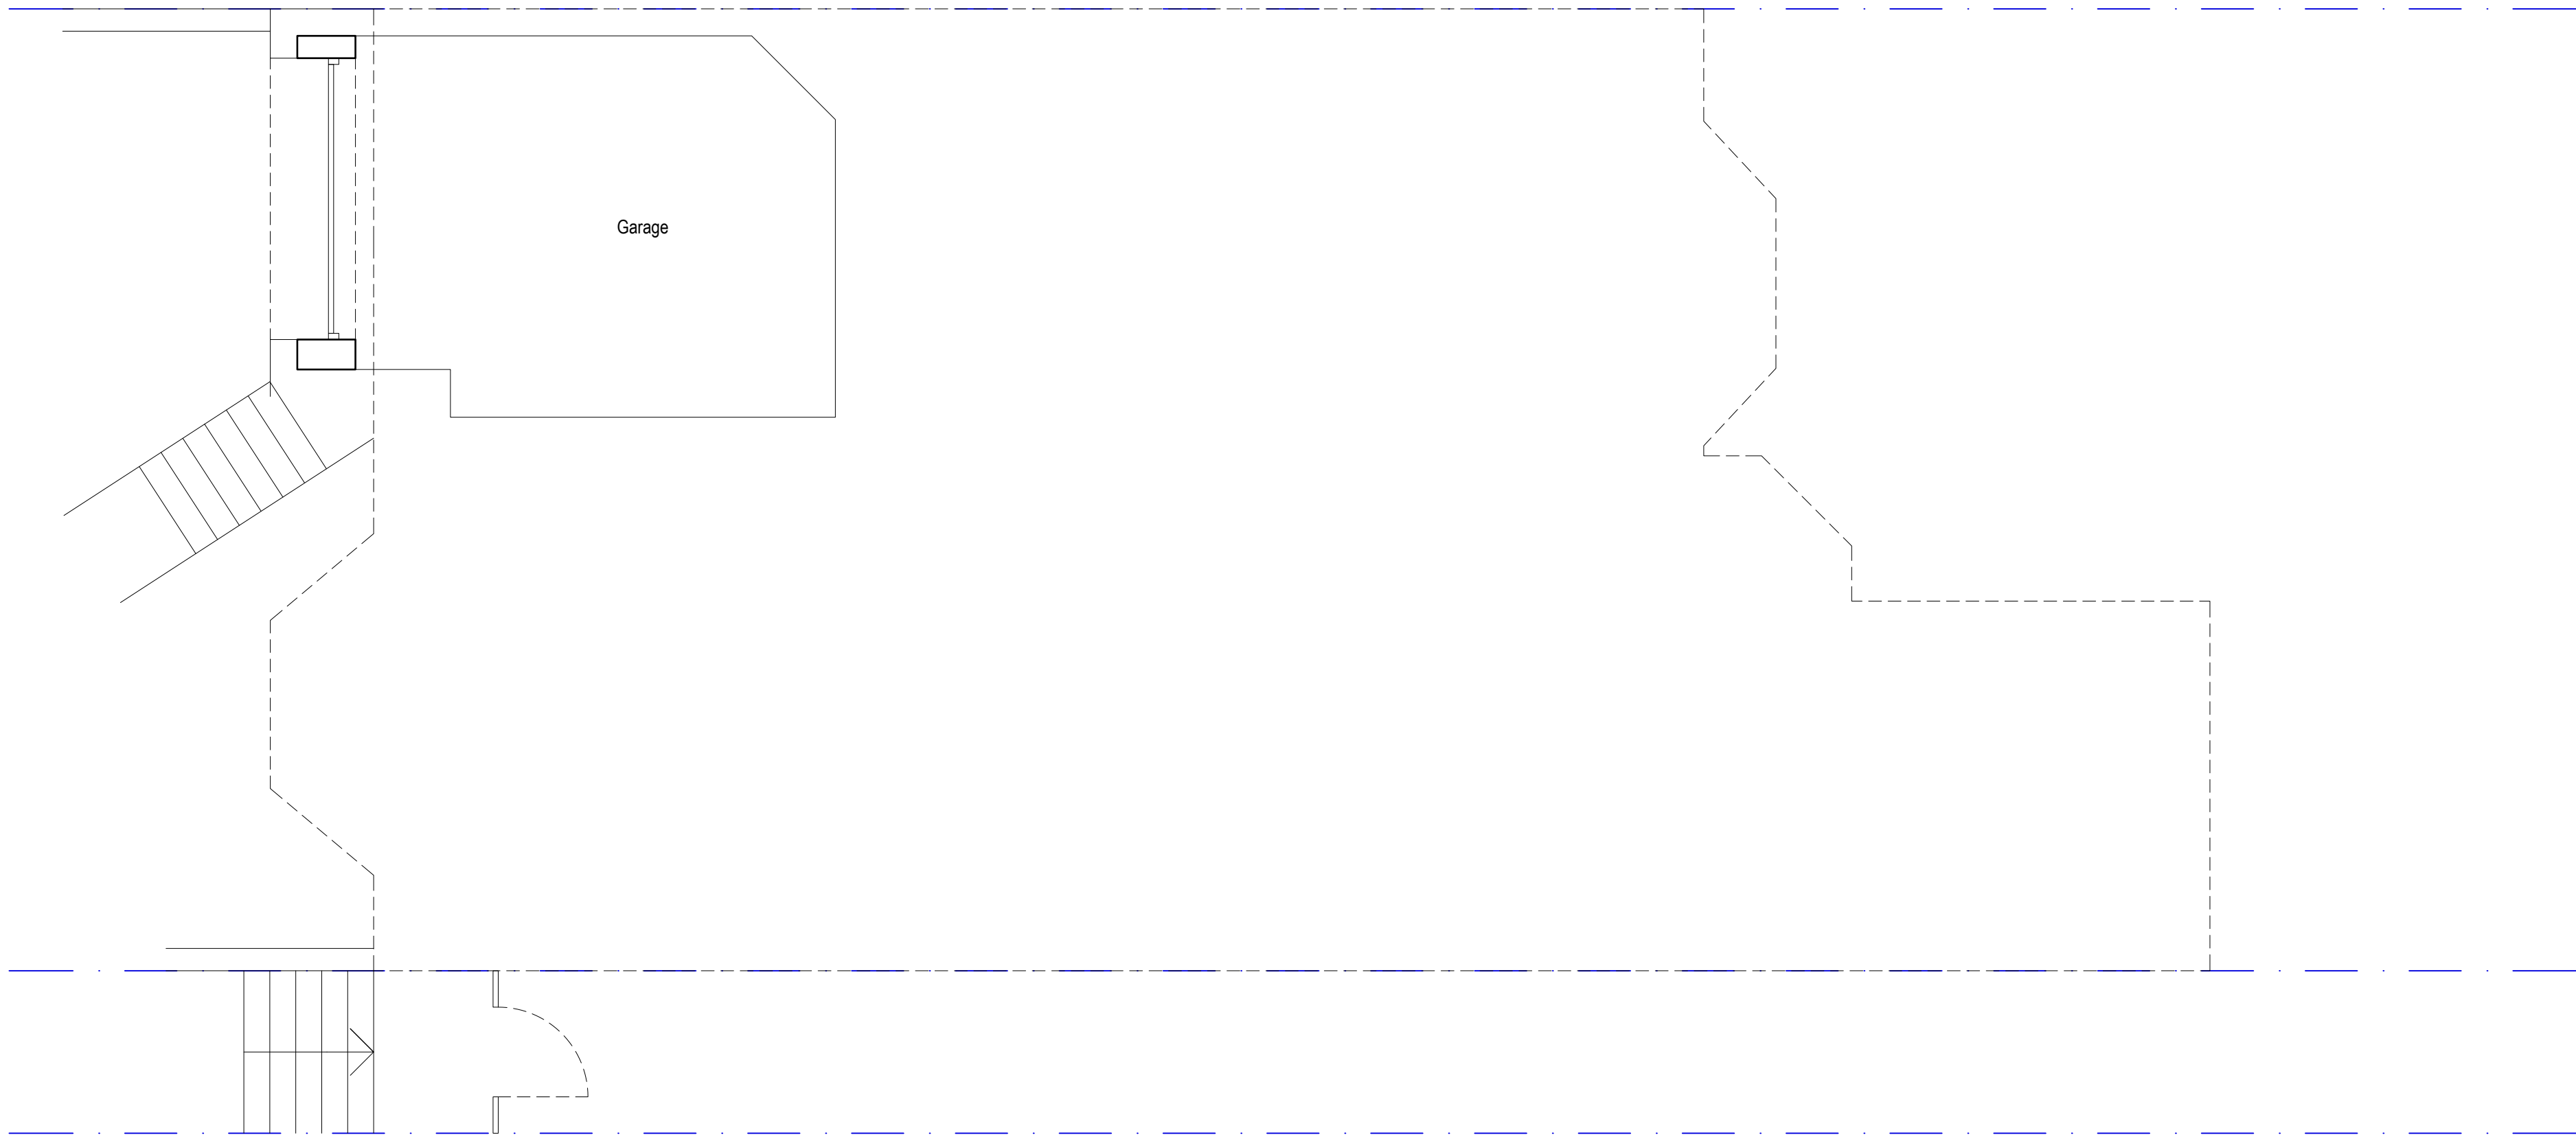

1 BASEMENT PLAN
1:50



Scale 1:50 at A1

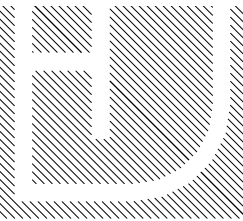

architects

32 Aqua Apartments
Goodchild Road
London
N4 2BP

t:
+44 (0) 20 8800 7533
m:
+44 (0) 78 8267 6709
e:
mail@hjarchitecture.co.uk

This drawing and design is for use solely in connection with the project described below. The drawing and the design is the copyright of H and J architecture and must not be reissued, loaned or copied without written consent. All dimensions and setting out to be checked on site before construction. Do not scale from this drawing. The drawing is to be read in conjunction with all other information relevant to the project. Any apparent discrepancy to be brought to the attention of the architect.

status
PLANNING


scale
1:50
size
A1

project
37 CREDITON HILL


drawing
Planning Application:
Plan:
Floor Plans
as Proposed

drawing number
1811-PA-PL-12
revision
-

14/11/18	IF	DL	FIRST ISSUE
----------	----	----	-------------

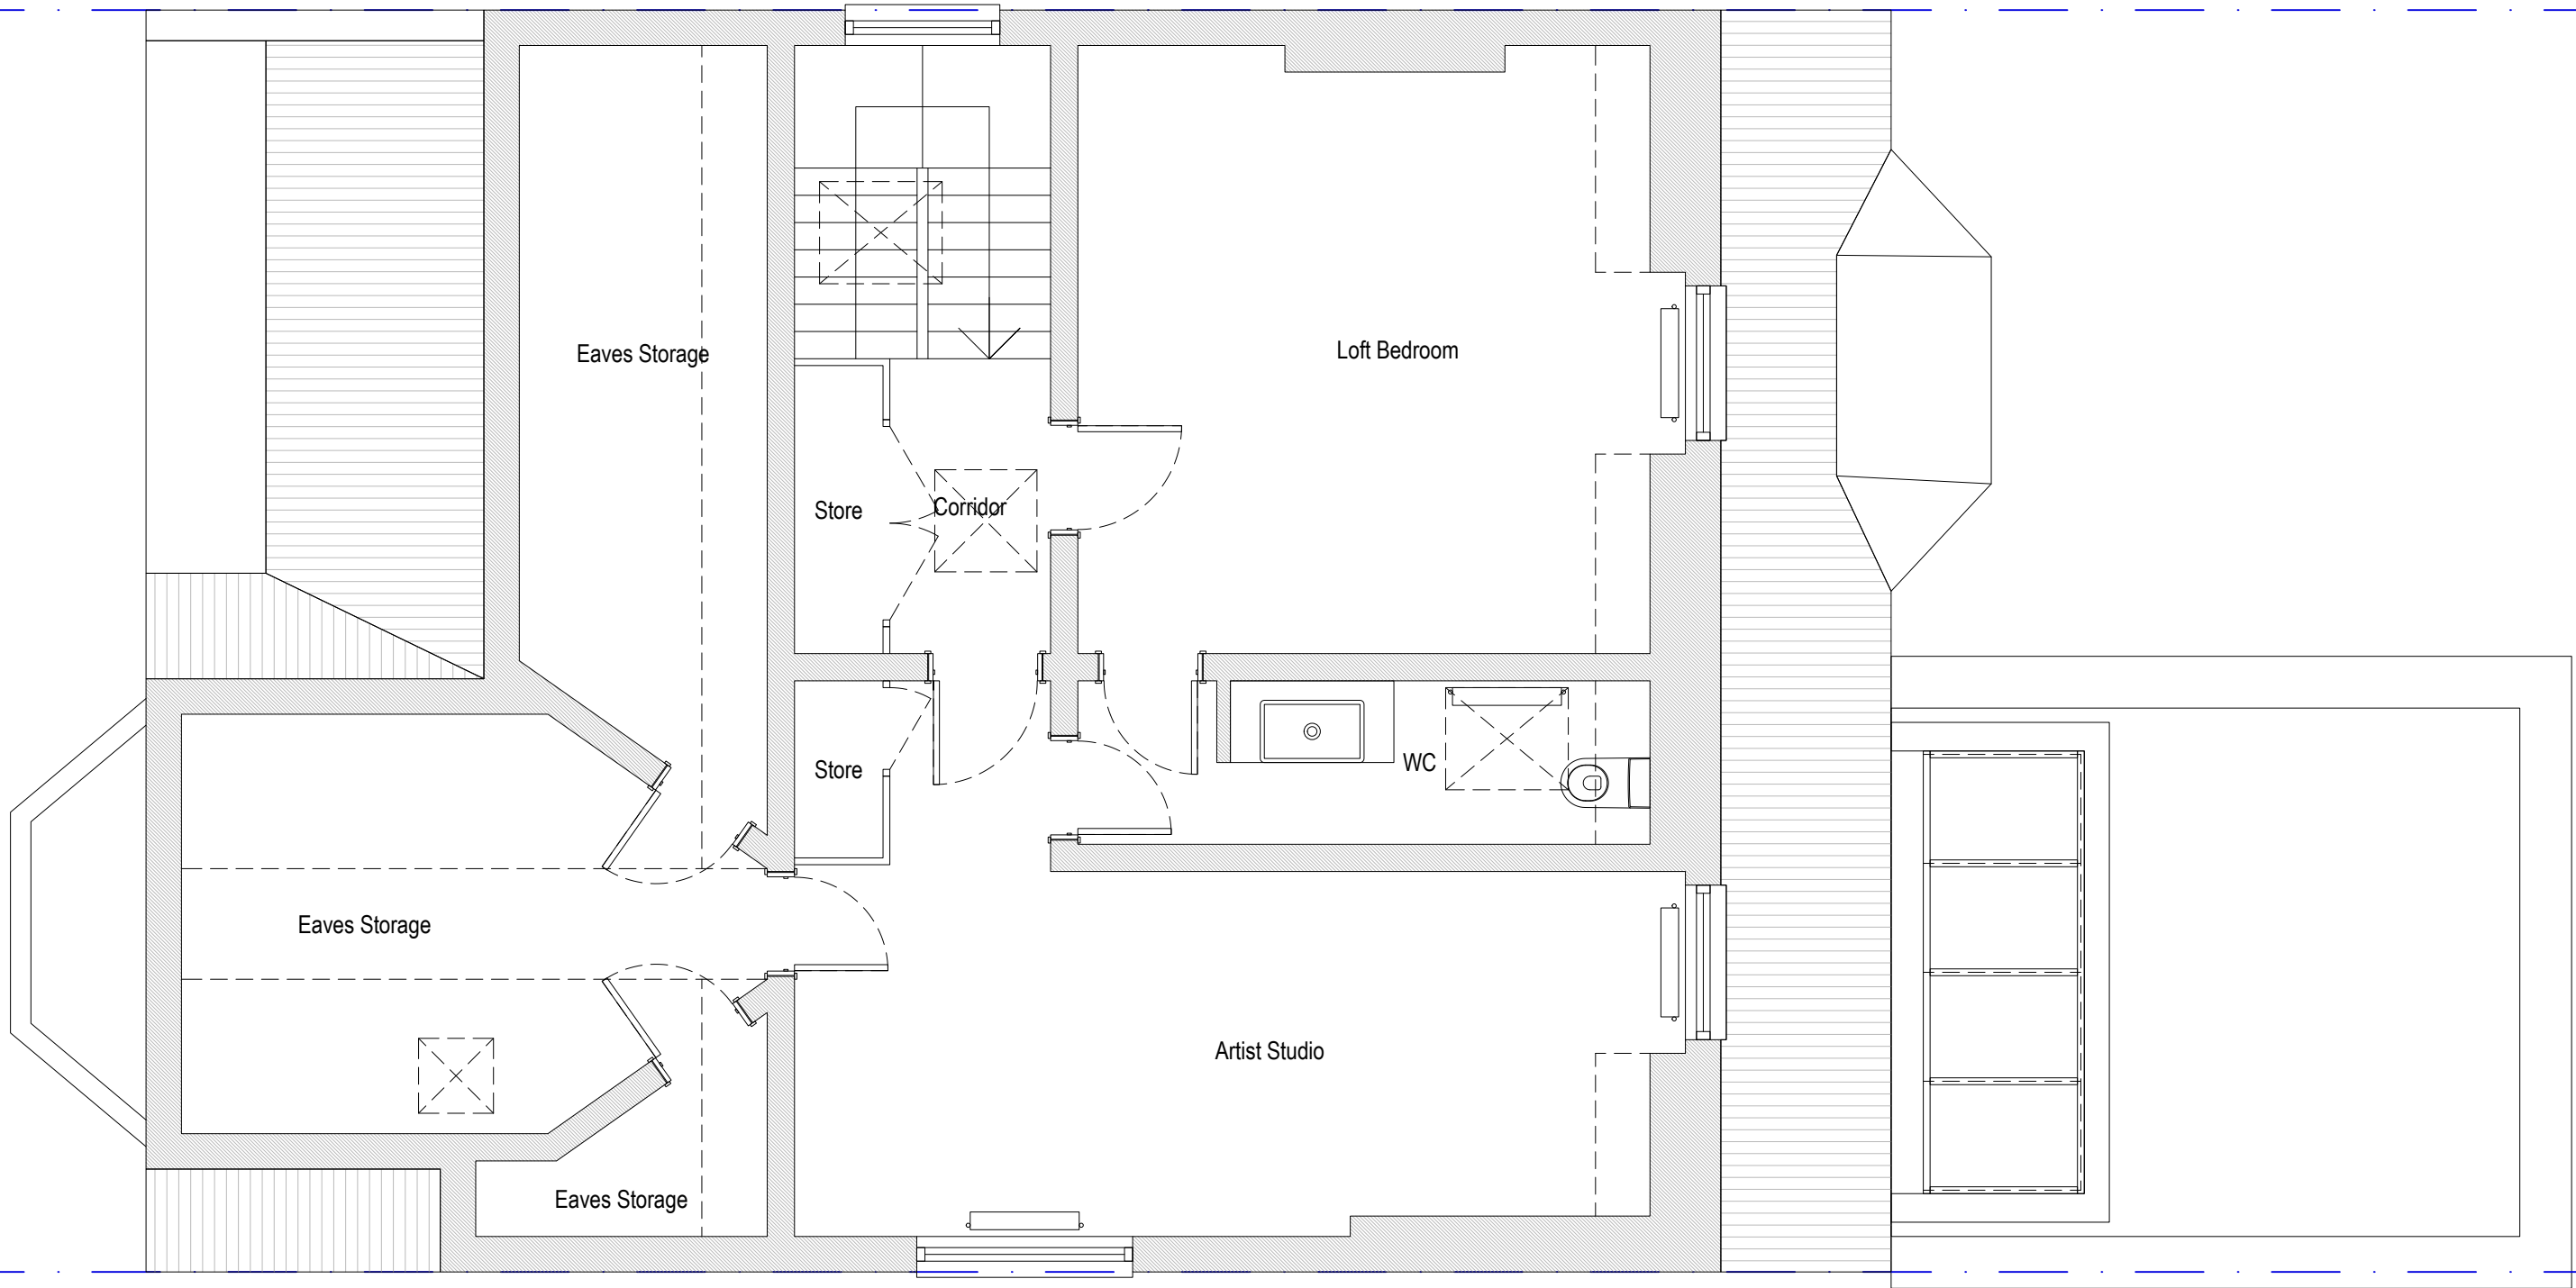

2 SECOND FLOOR PLAN
1:50

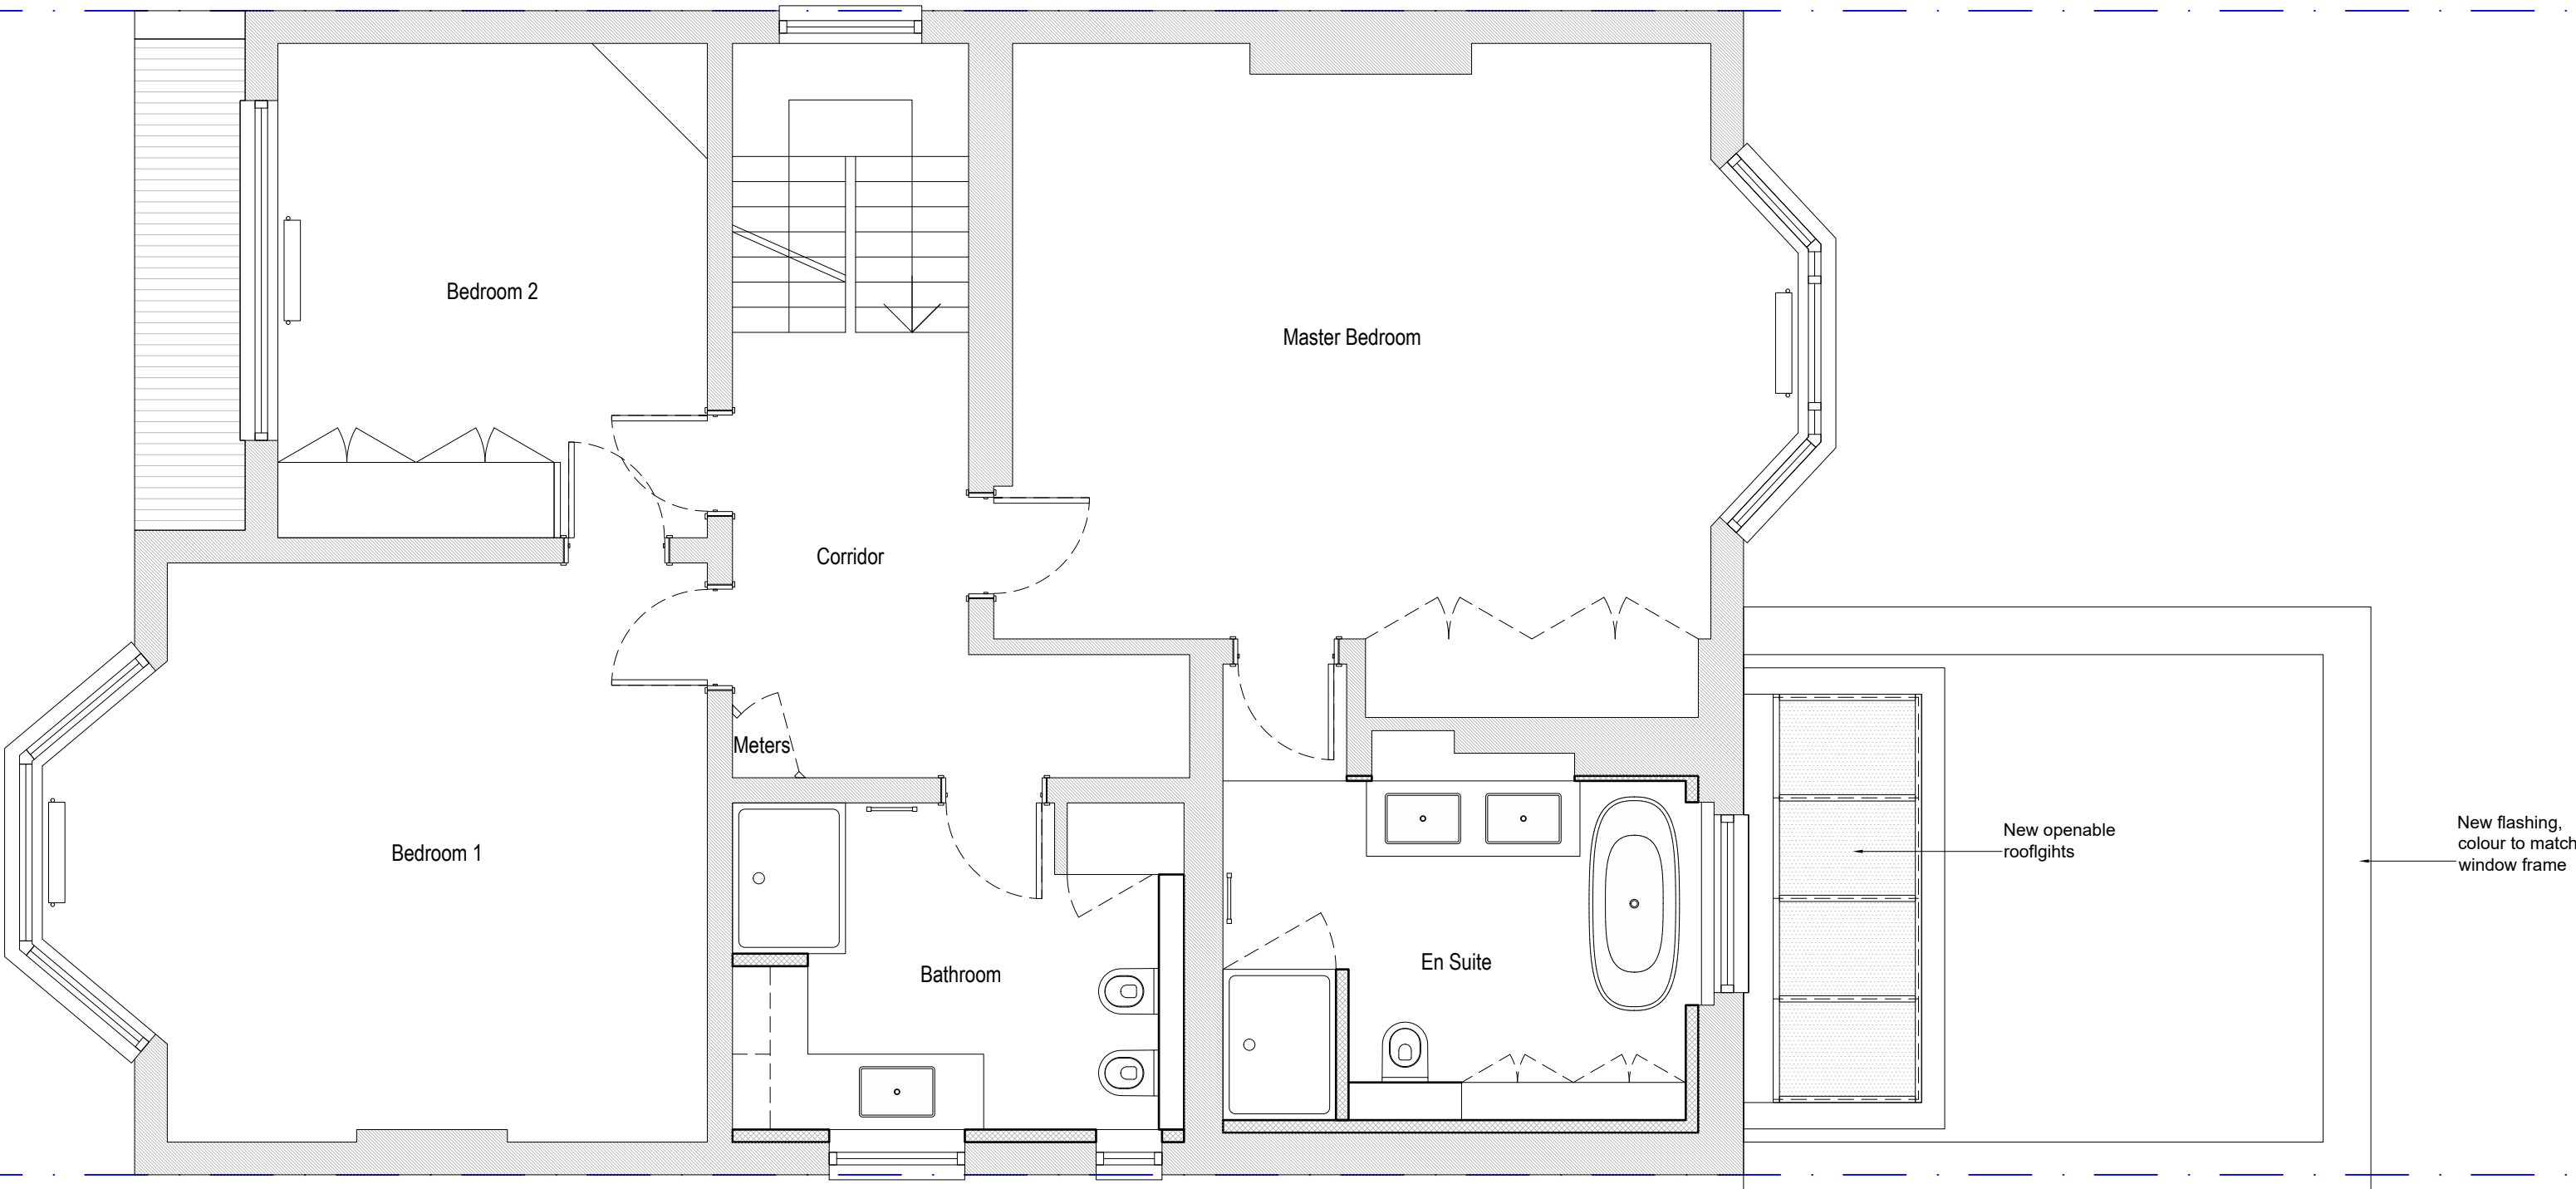

1 FIRST FLOOR PLAN
1:50



Scale 1:50 at A1

Existing Walls	Existing Walls
New External Walls	New External Walls
Thermal Insulation	Thermal Insulation