




PROPOSED Front Elevation (Flat 1)
SCALE 1:100@A3 PA-03

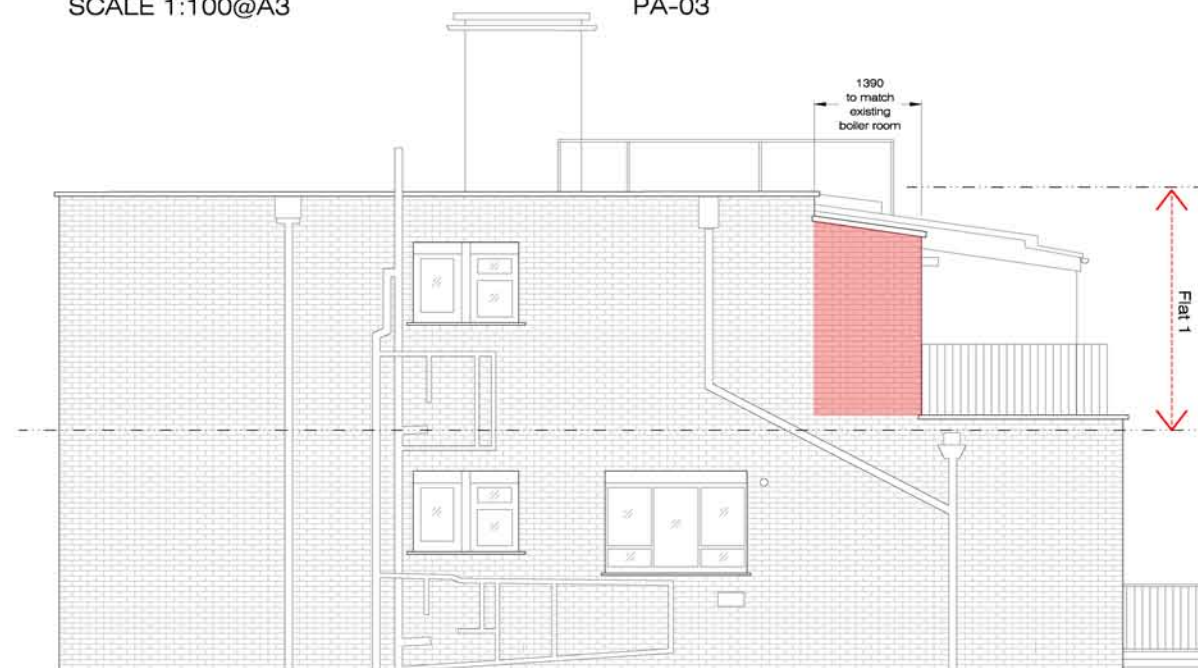

PROPOSED Side Elevation 2 (Flat 1)
SCALE 1:100@A3 PA-03



PROPOSED Side Elevation 1 (Flat 1)
SCALE 1:100@A3 PA-04



PROPOSED Key Plan
PA-03



Proposed new brick
Edenhall Copper Red Brick

Rev	Date	Reason
STUDIO 212 LTD Architecture, Interiors & Design Address: 1 Bromley Ln, Chislehurst BR7 6LH info@studio212.eu 0044 (0) 20 8150 6677		
Project: 1901_74 Compayne Garden		
Client: Justyna & Jan Jackholt		
Address: 74 Compayne Gardens		
London, NW6 3RX		
Drawing Title: Proposed brickwork		
elevation mapping		
Condition 4 / Application ref.2018/3610/P		
Date: 29 April 2019		
Scale: 1:100@A3/1:50@A1		
Drawing Number: 1901_P-P_ (12)00		
Status: Planning		