


AL(00)001

AL(00)020

© Copyright Ultra Violet Designers Architects Limited


NOTES

All dimensions to be checked on site

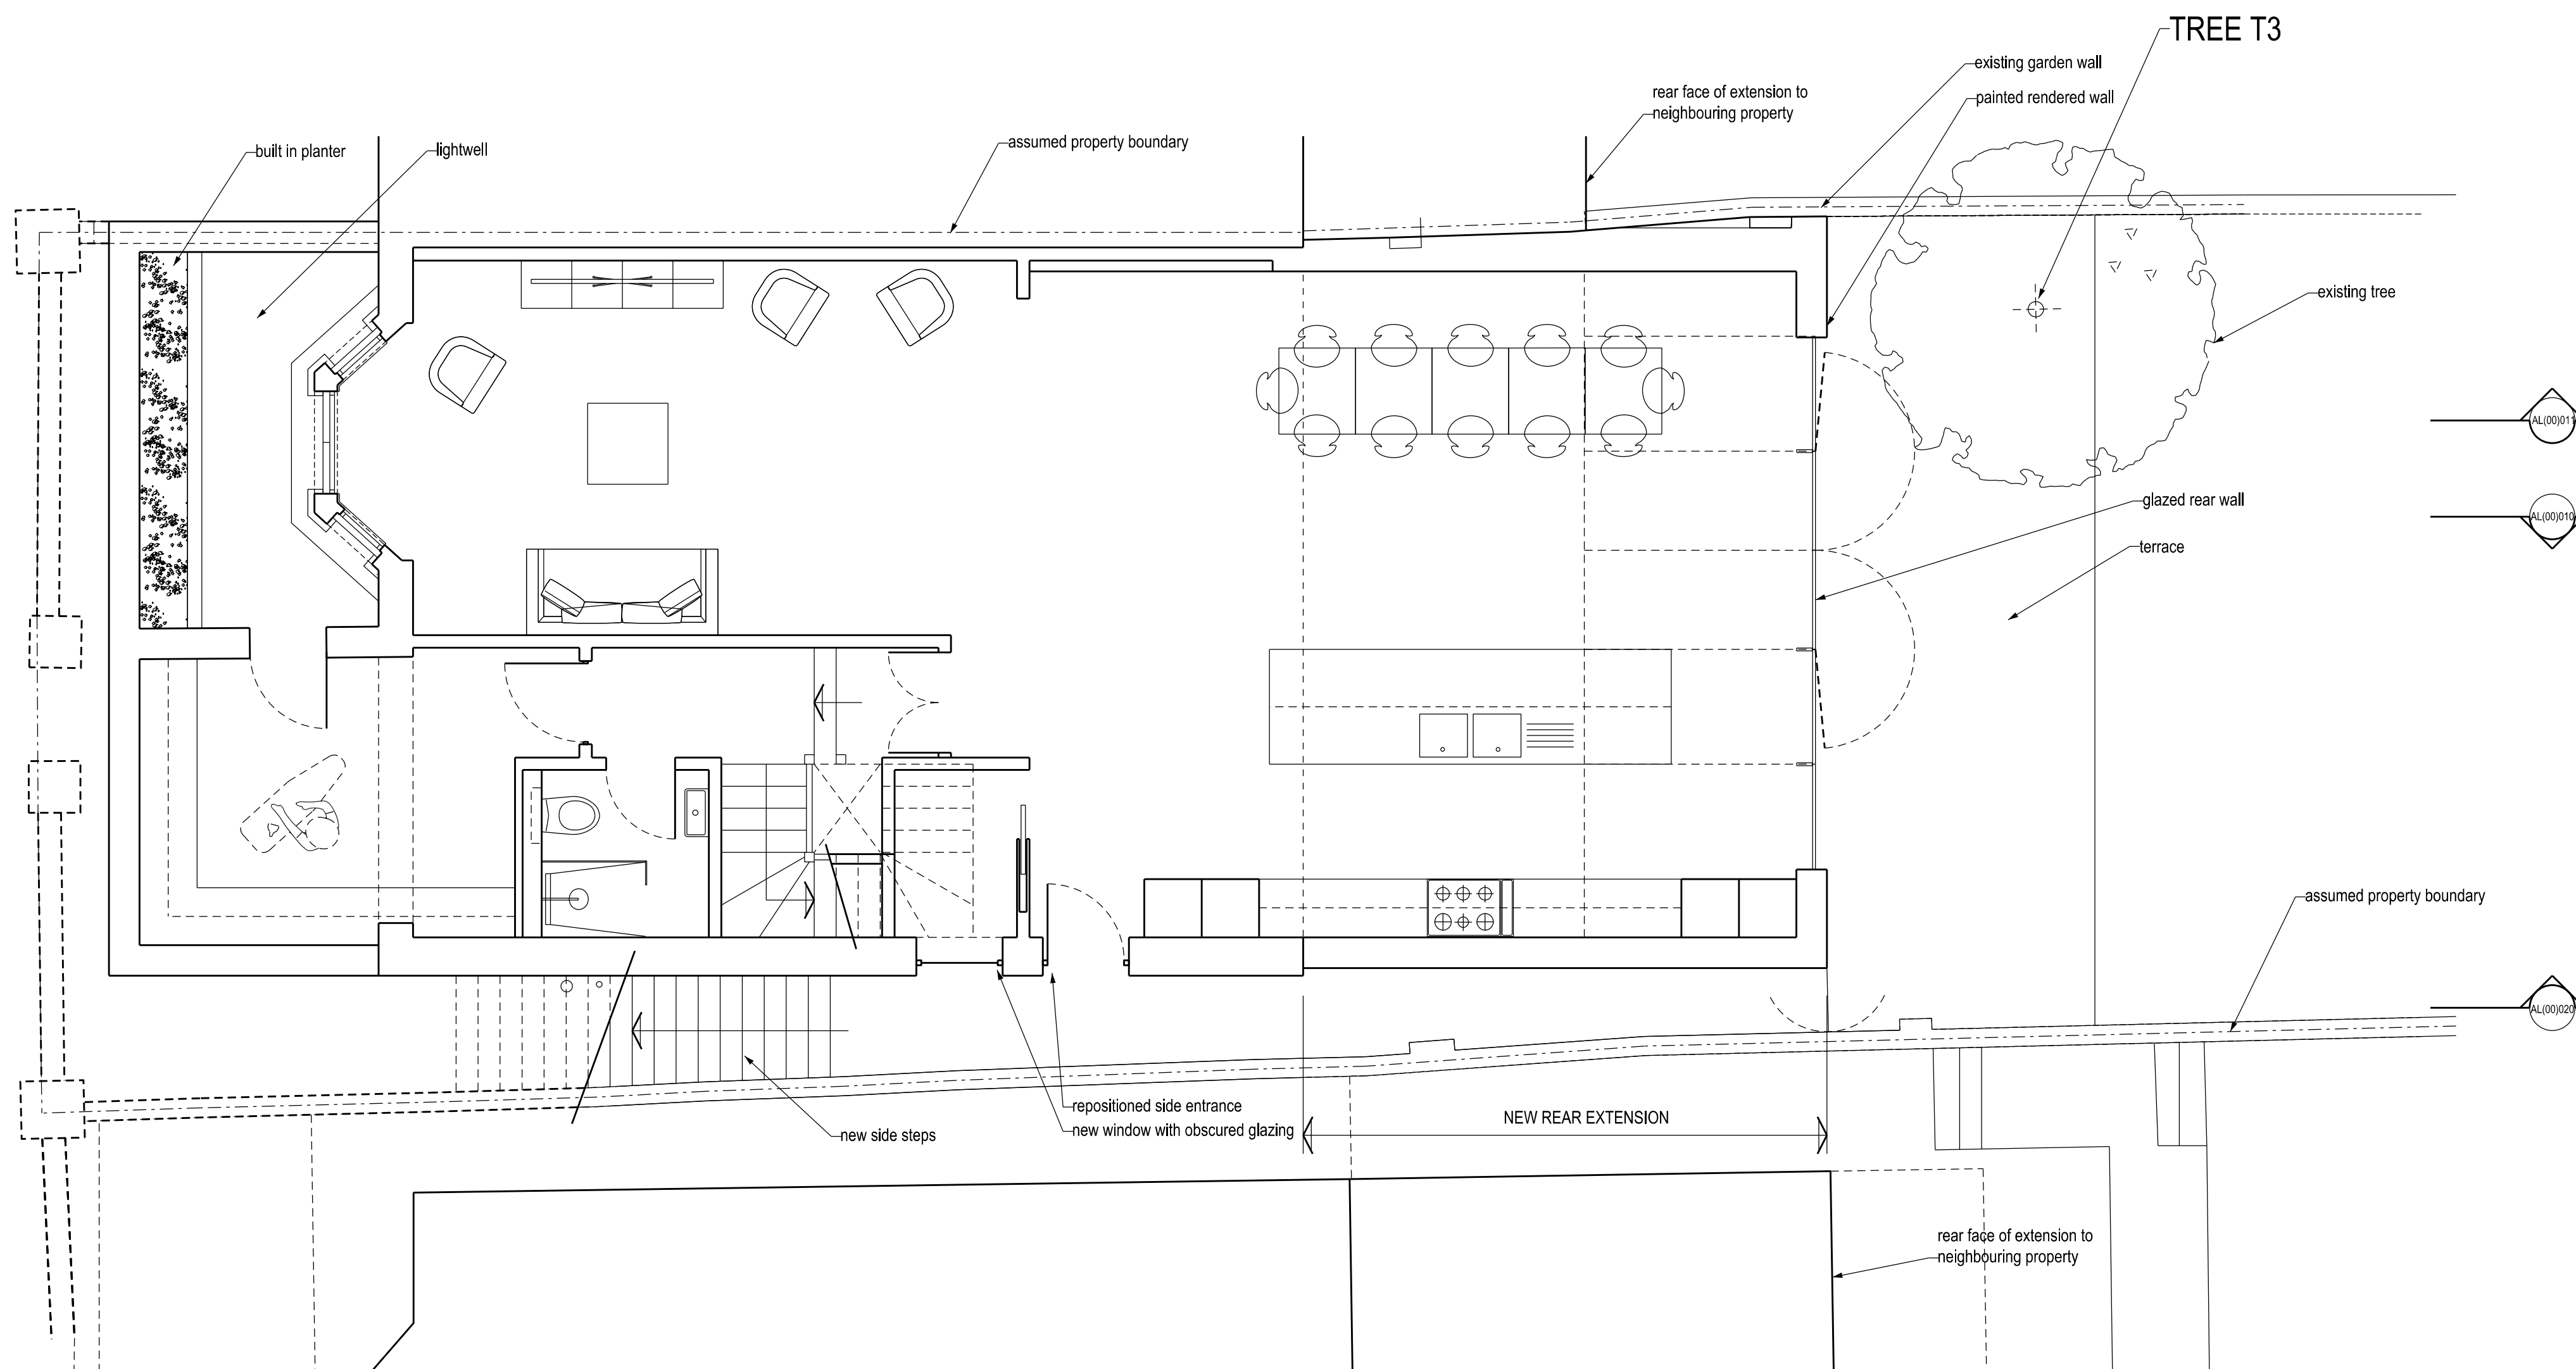

LOWER GROUND FLOOR - PROPOSED

0 1 2 3 4 5m

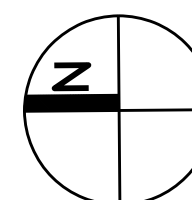

A GENERAL UPDATES

31.03.19

PLANNING



ultra violet
DESIGNERS ARCHITECTS
unit 1 flat iron yard
14 ayres street
london se1 1es
t 020 7407 9343
e info@ultraviolet.co.uk

9 Nassington Road, London NW2

TITLE: LOWER GROUND FL'R PLAN - PROPOSED

SCALE: 1:50 @ A1

DATE: NOVEMBER 2018

AL(00)001

A


AL(00)002

AL(00)002

© Copyright Ultra Violet Designers Architects Limited

NOTES

All dimensions to be checked on site

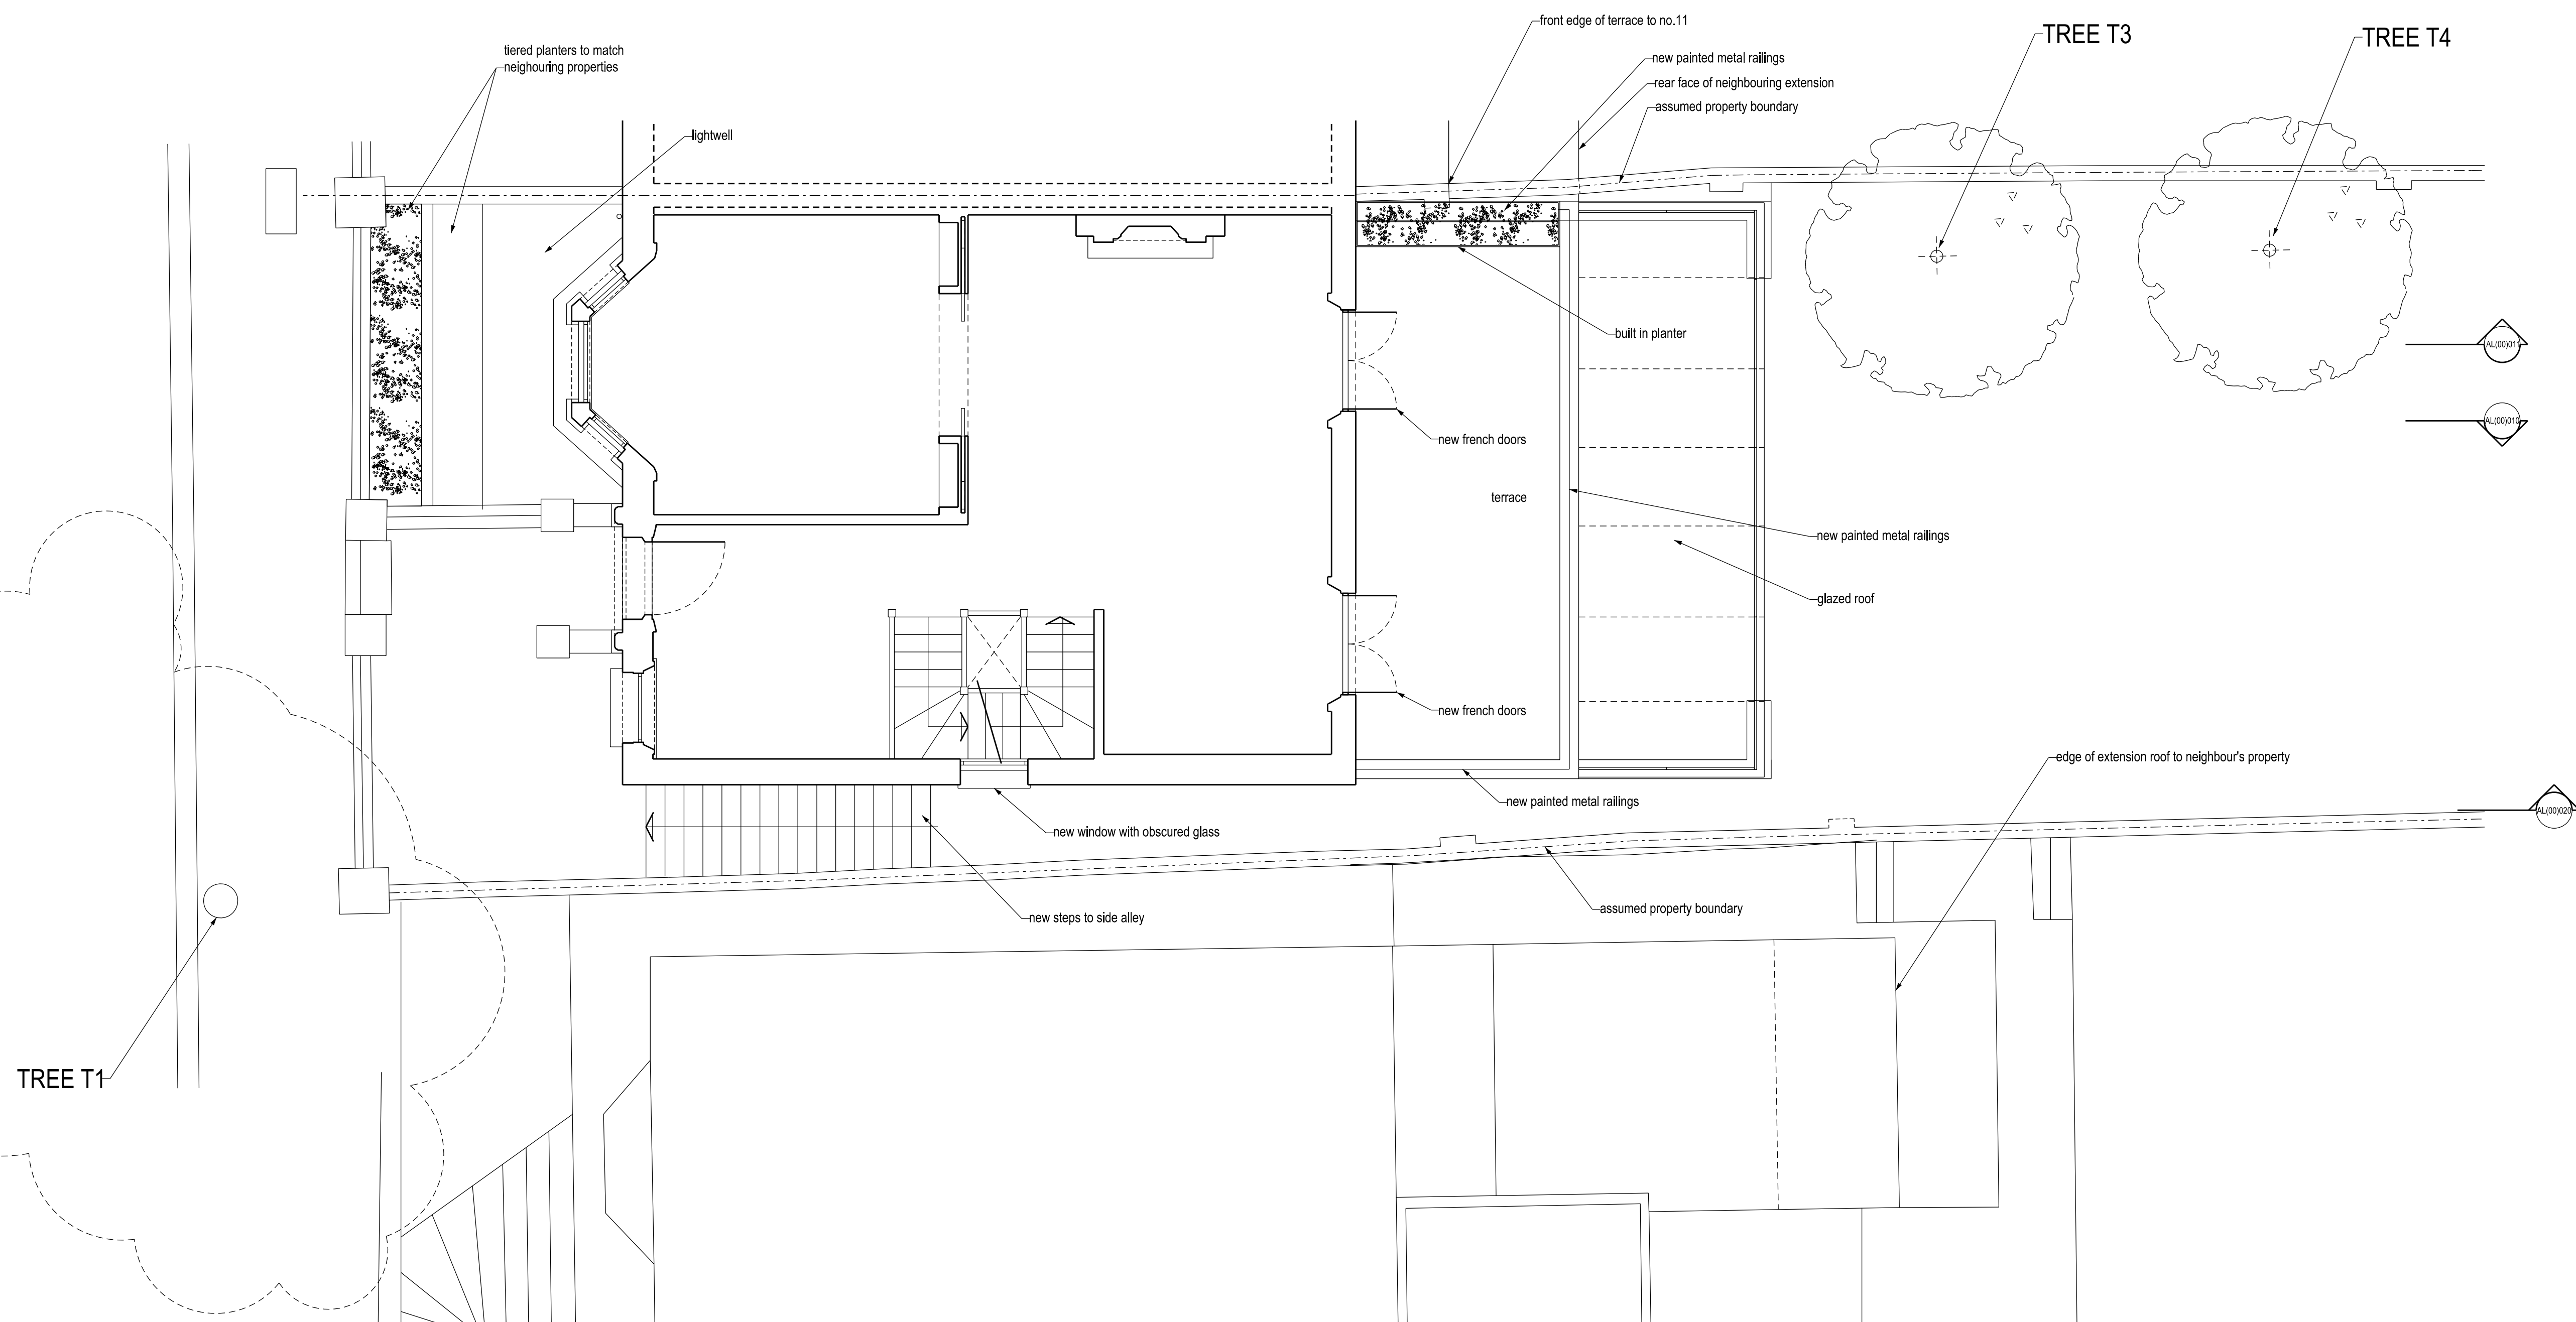

UPPER GROUND FLOOR - PROPOSED

A GENERAL UPDATES

31.03.19

PLANNING



ultra violet
DESIGNERS ARCHITECTS
unit 7 flat iron yard
14 ayres street
london se1 1es
t 020 7467 9343
e mail@ultraviolet.co.uk

9 Nassington Road, London NW2

TITLE: UPPER GROUND FLOOR PLAN - PROPOSED

SCALE: 1:50 @ A1

DATE: NOVEMBER 2018


AL(00)002

A




NOTES

All dimensions to be checked on site

FIRST FLOOR - PROPOSED

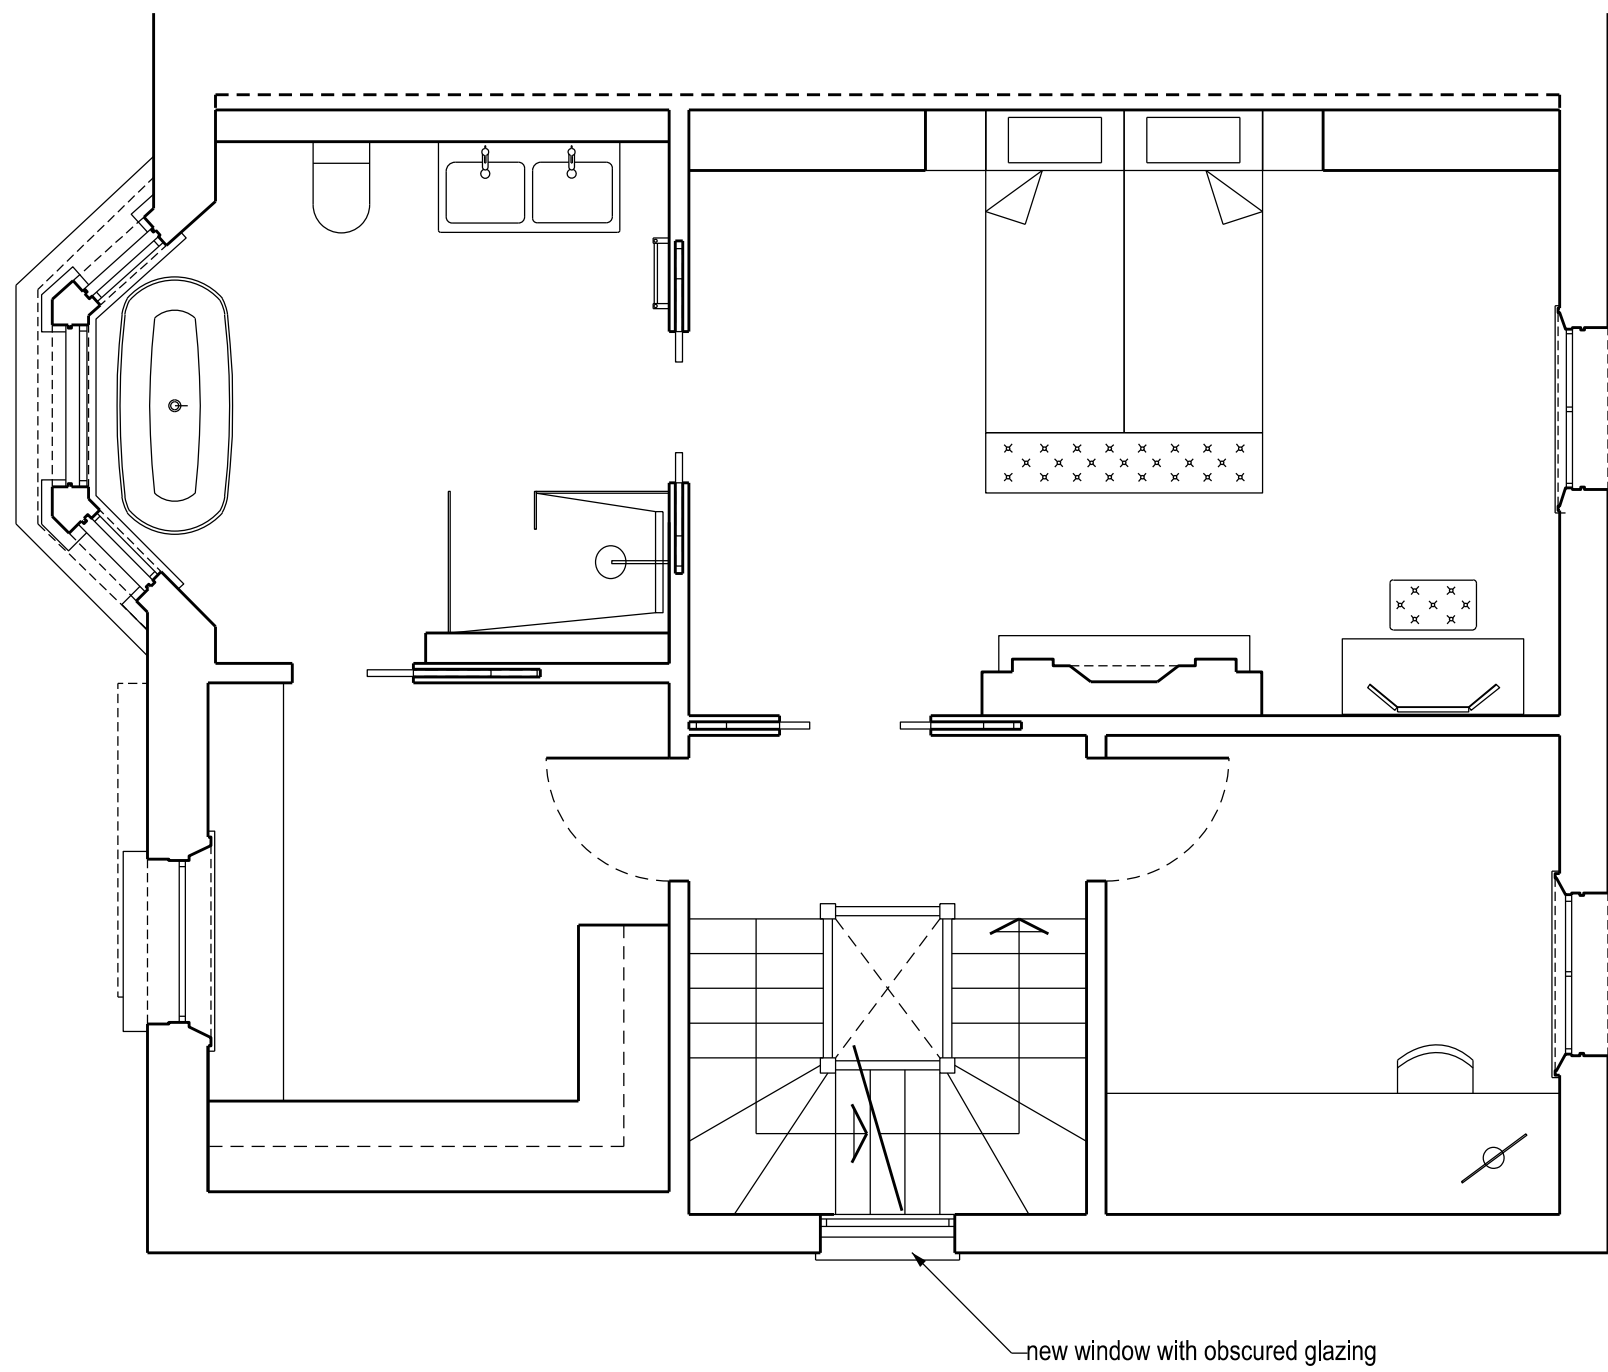

SECOND FLOOR - PROPOSED

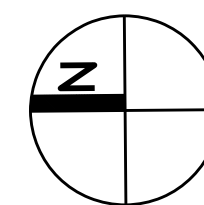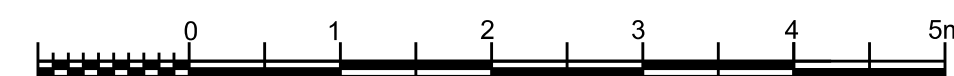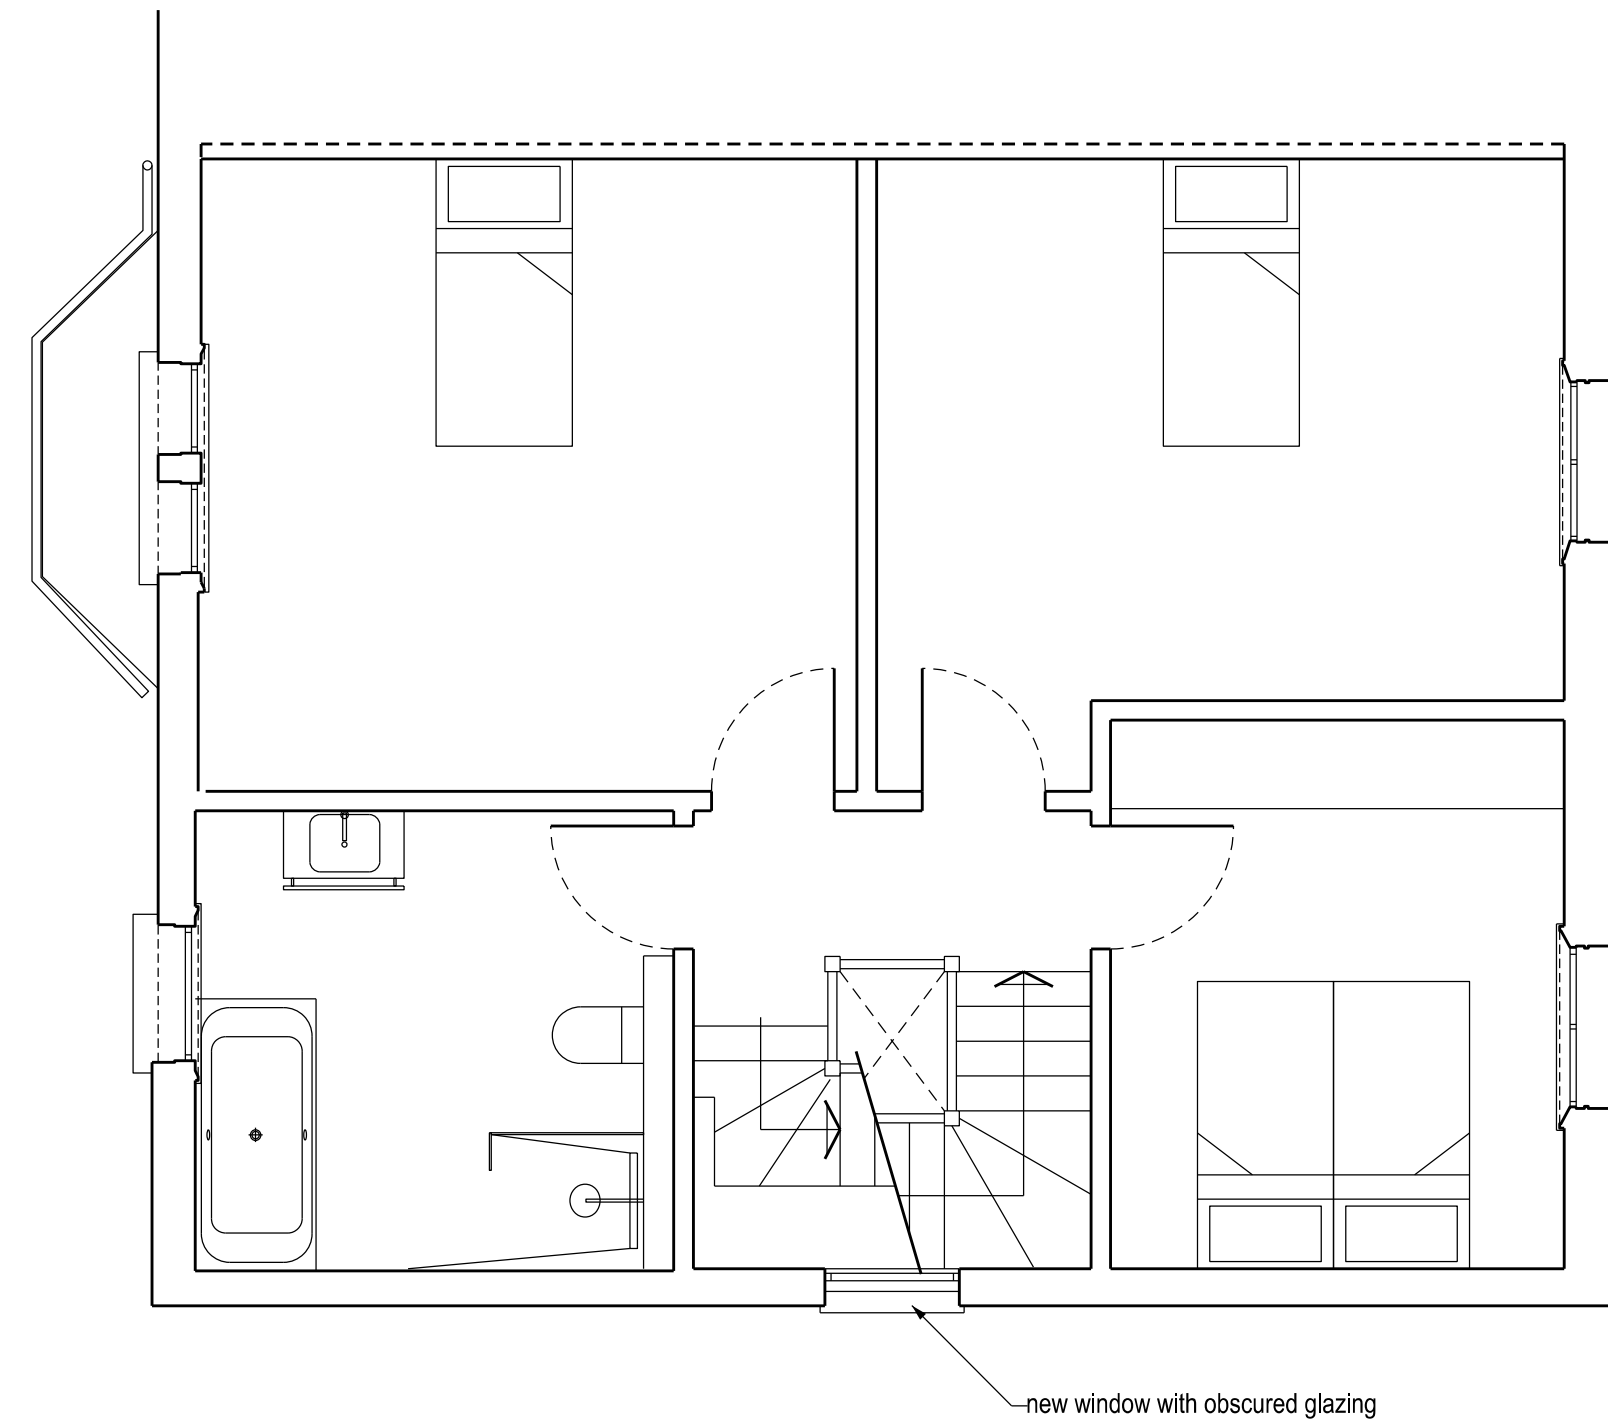

A GENERAL UPDATES

31.03.19

PLANNING



ultra violet
DESIGNERS ARCHITECTS
unit 7 flat iron yard
14 ayres street
london se1 1es
t 020 7467 9343
email@ultraviolet.co.uk

9 Nassington Road, London NW2

TITLE: 1ST & 2ND FLOOR - PROPOSED

SCALE: 1:50 @ A1

DATE: NOVEMBER 2018

AL(00)003




A

NOTES

All dimensions to be checked on site

THIRD FLOOR - PROPOSED

ROOF PLAN - PROPOSED

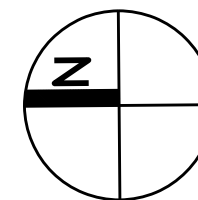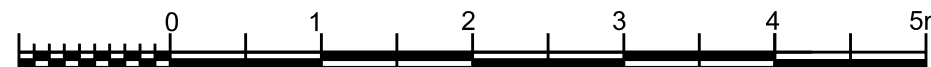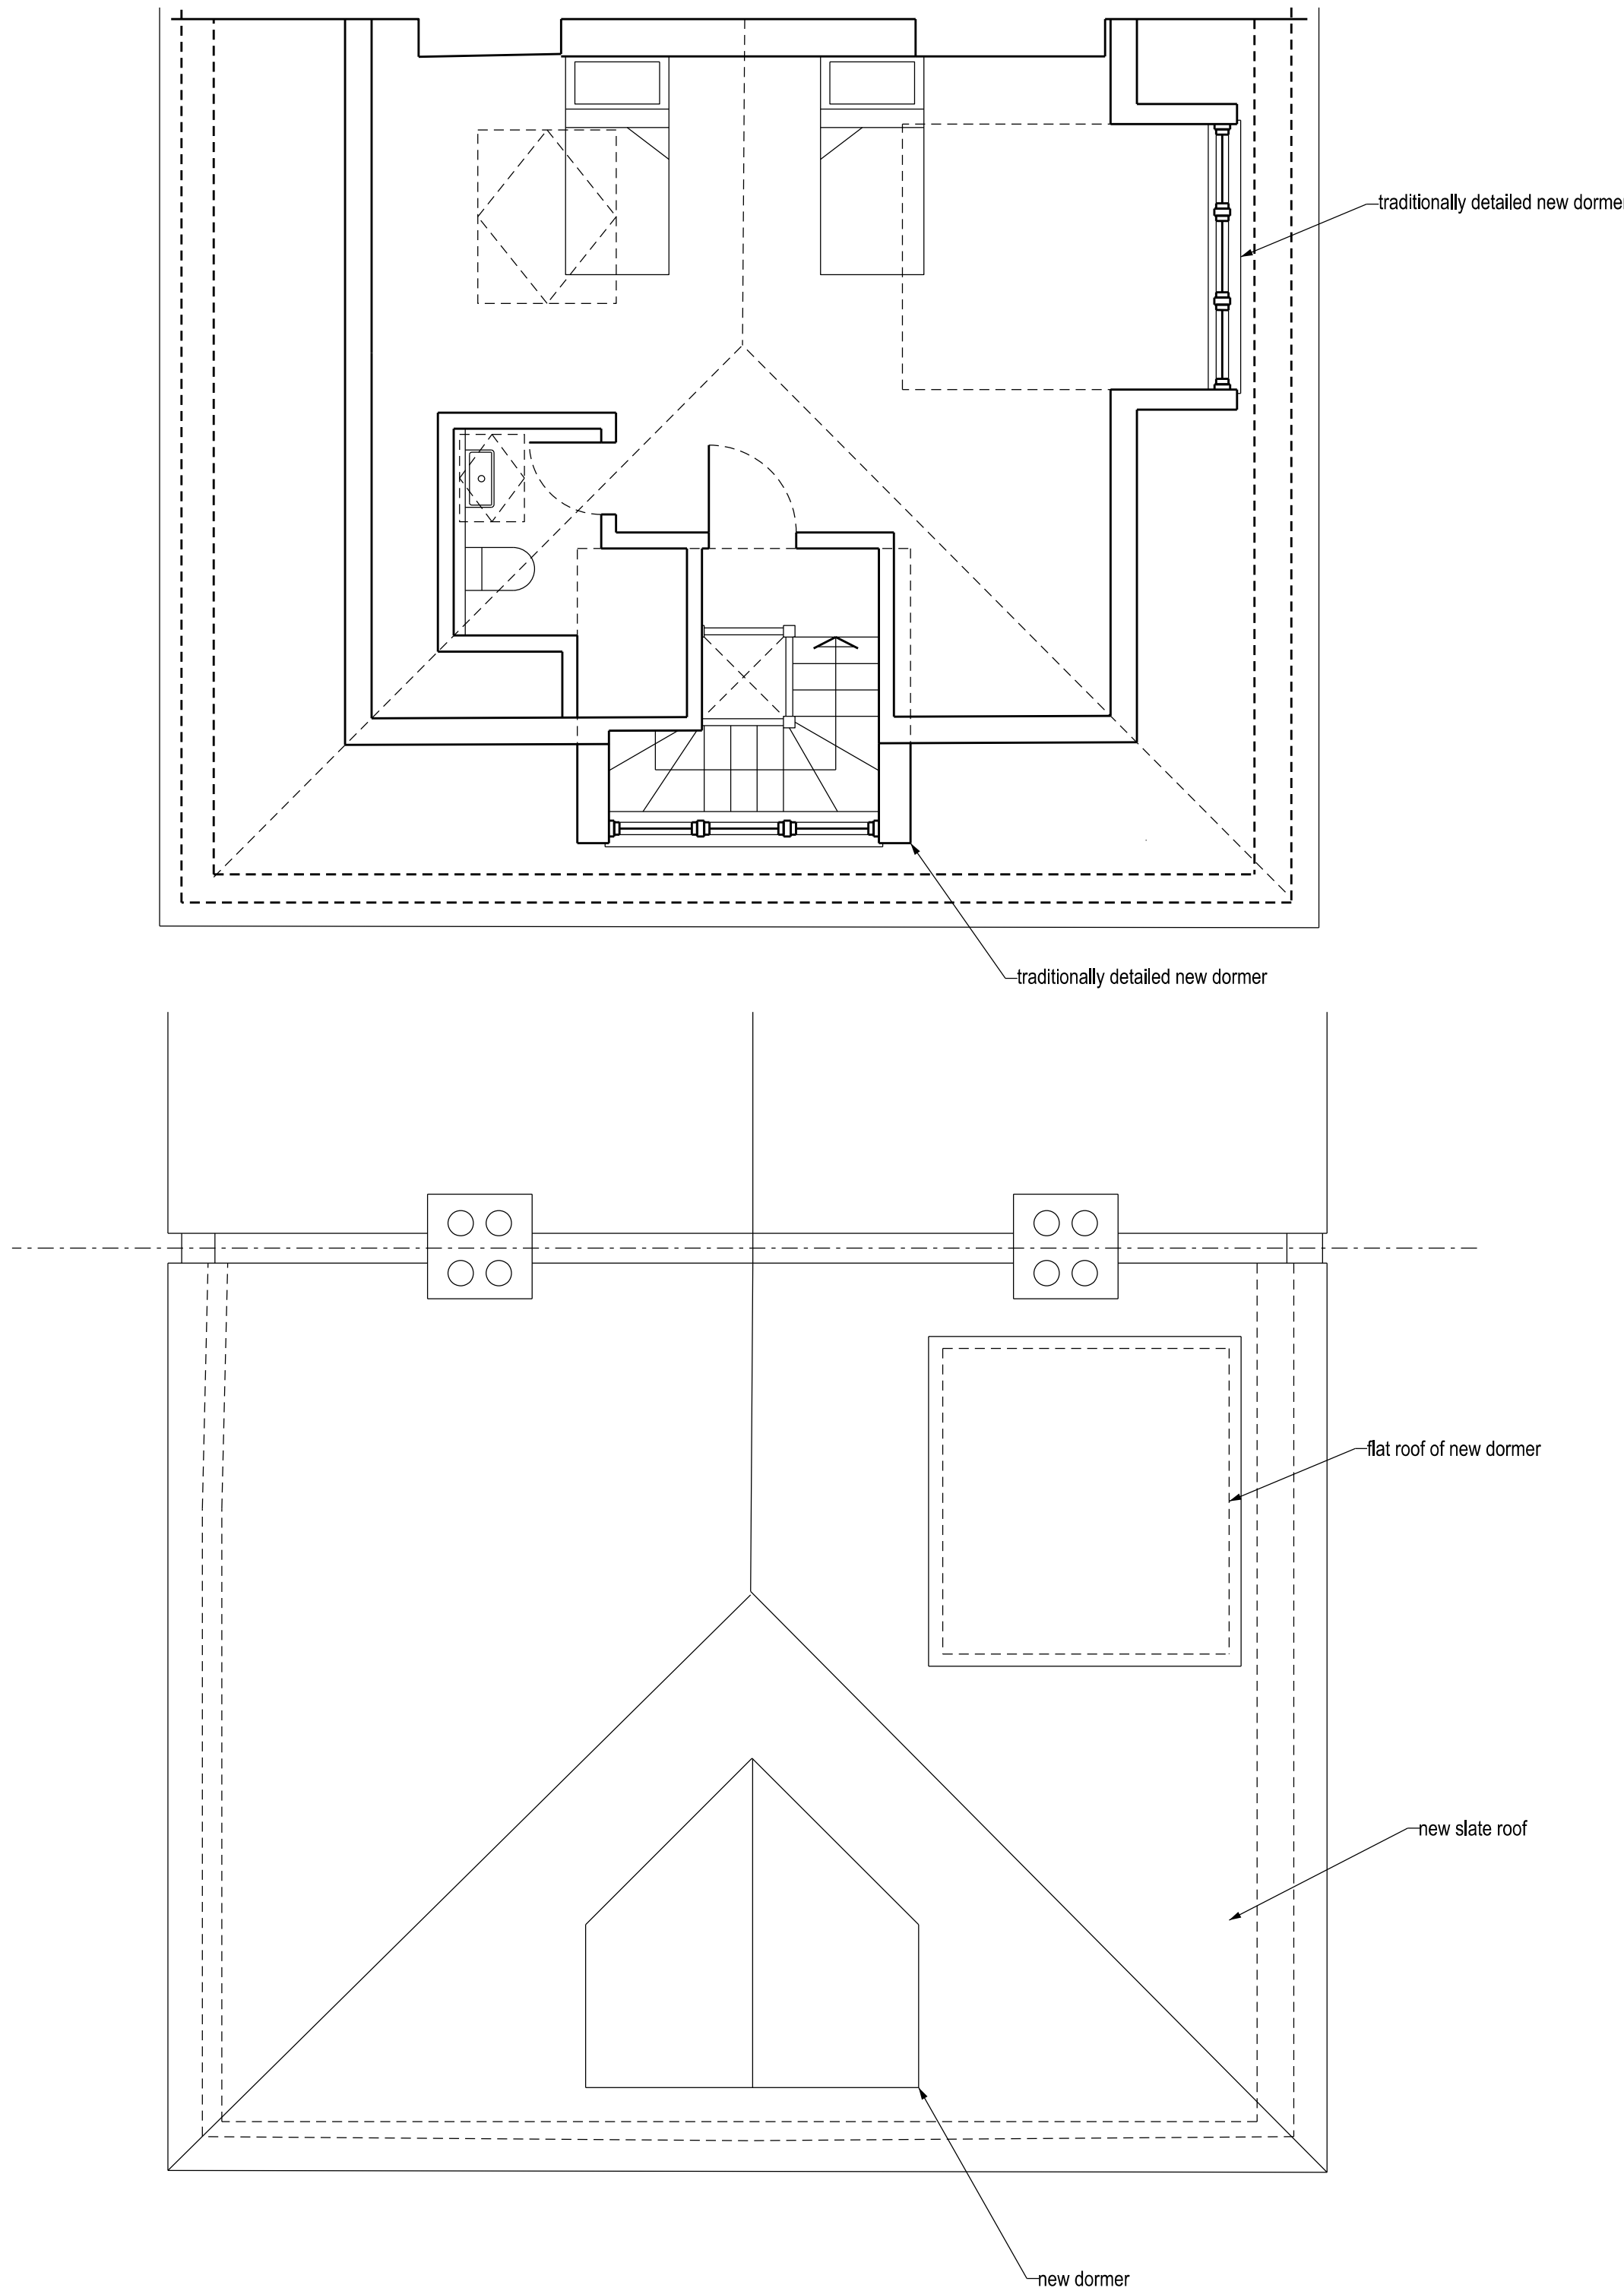

A GENERAL UPDATES

31.03.19

PLANNING



ultra violet
DESIGNERS ARCHITECTS
unit 7 flat iron yard
14 ayres street
london se1 1es
t 020 7467 9343
email@ultraviolet.co.uk

9 Nassington Road, London NW2

TITLE: 3RD FLOOR & ROOF PLAN - PROPOSED

SCALE: 1:50 @ A1


DATE: NOVEMBER 2018

AL(00)004


A

NOTES

All dimensions to be checked on site

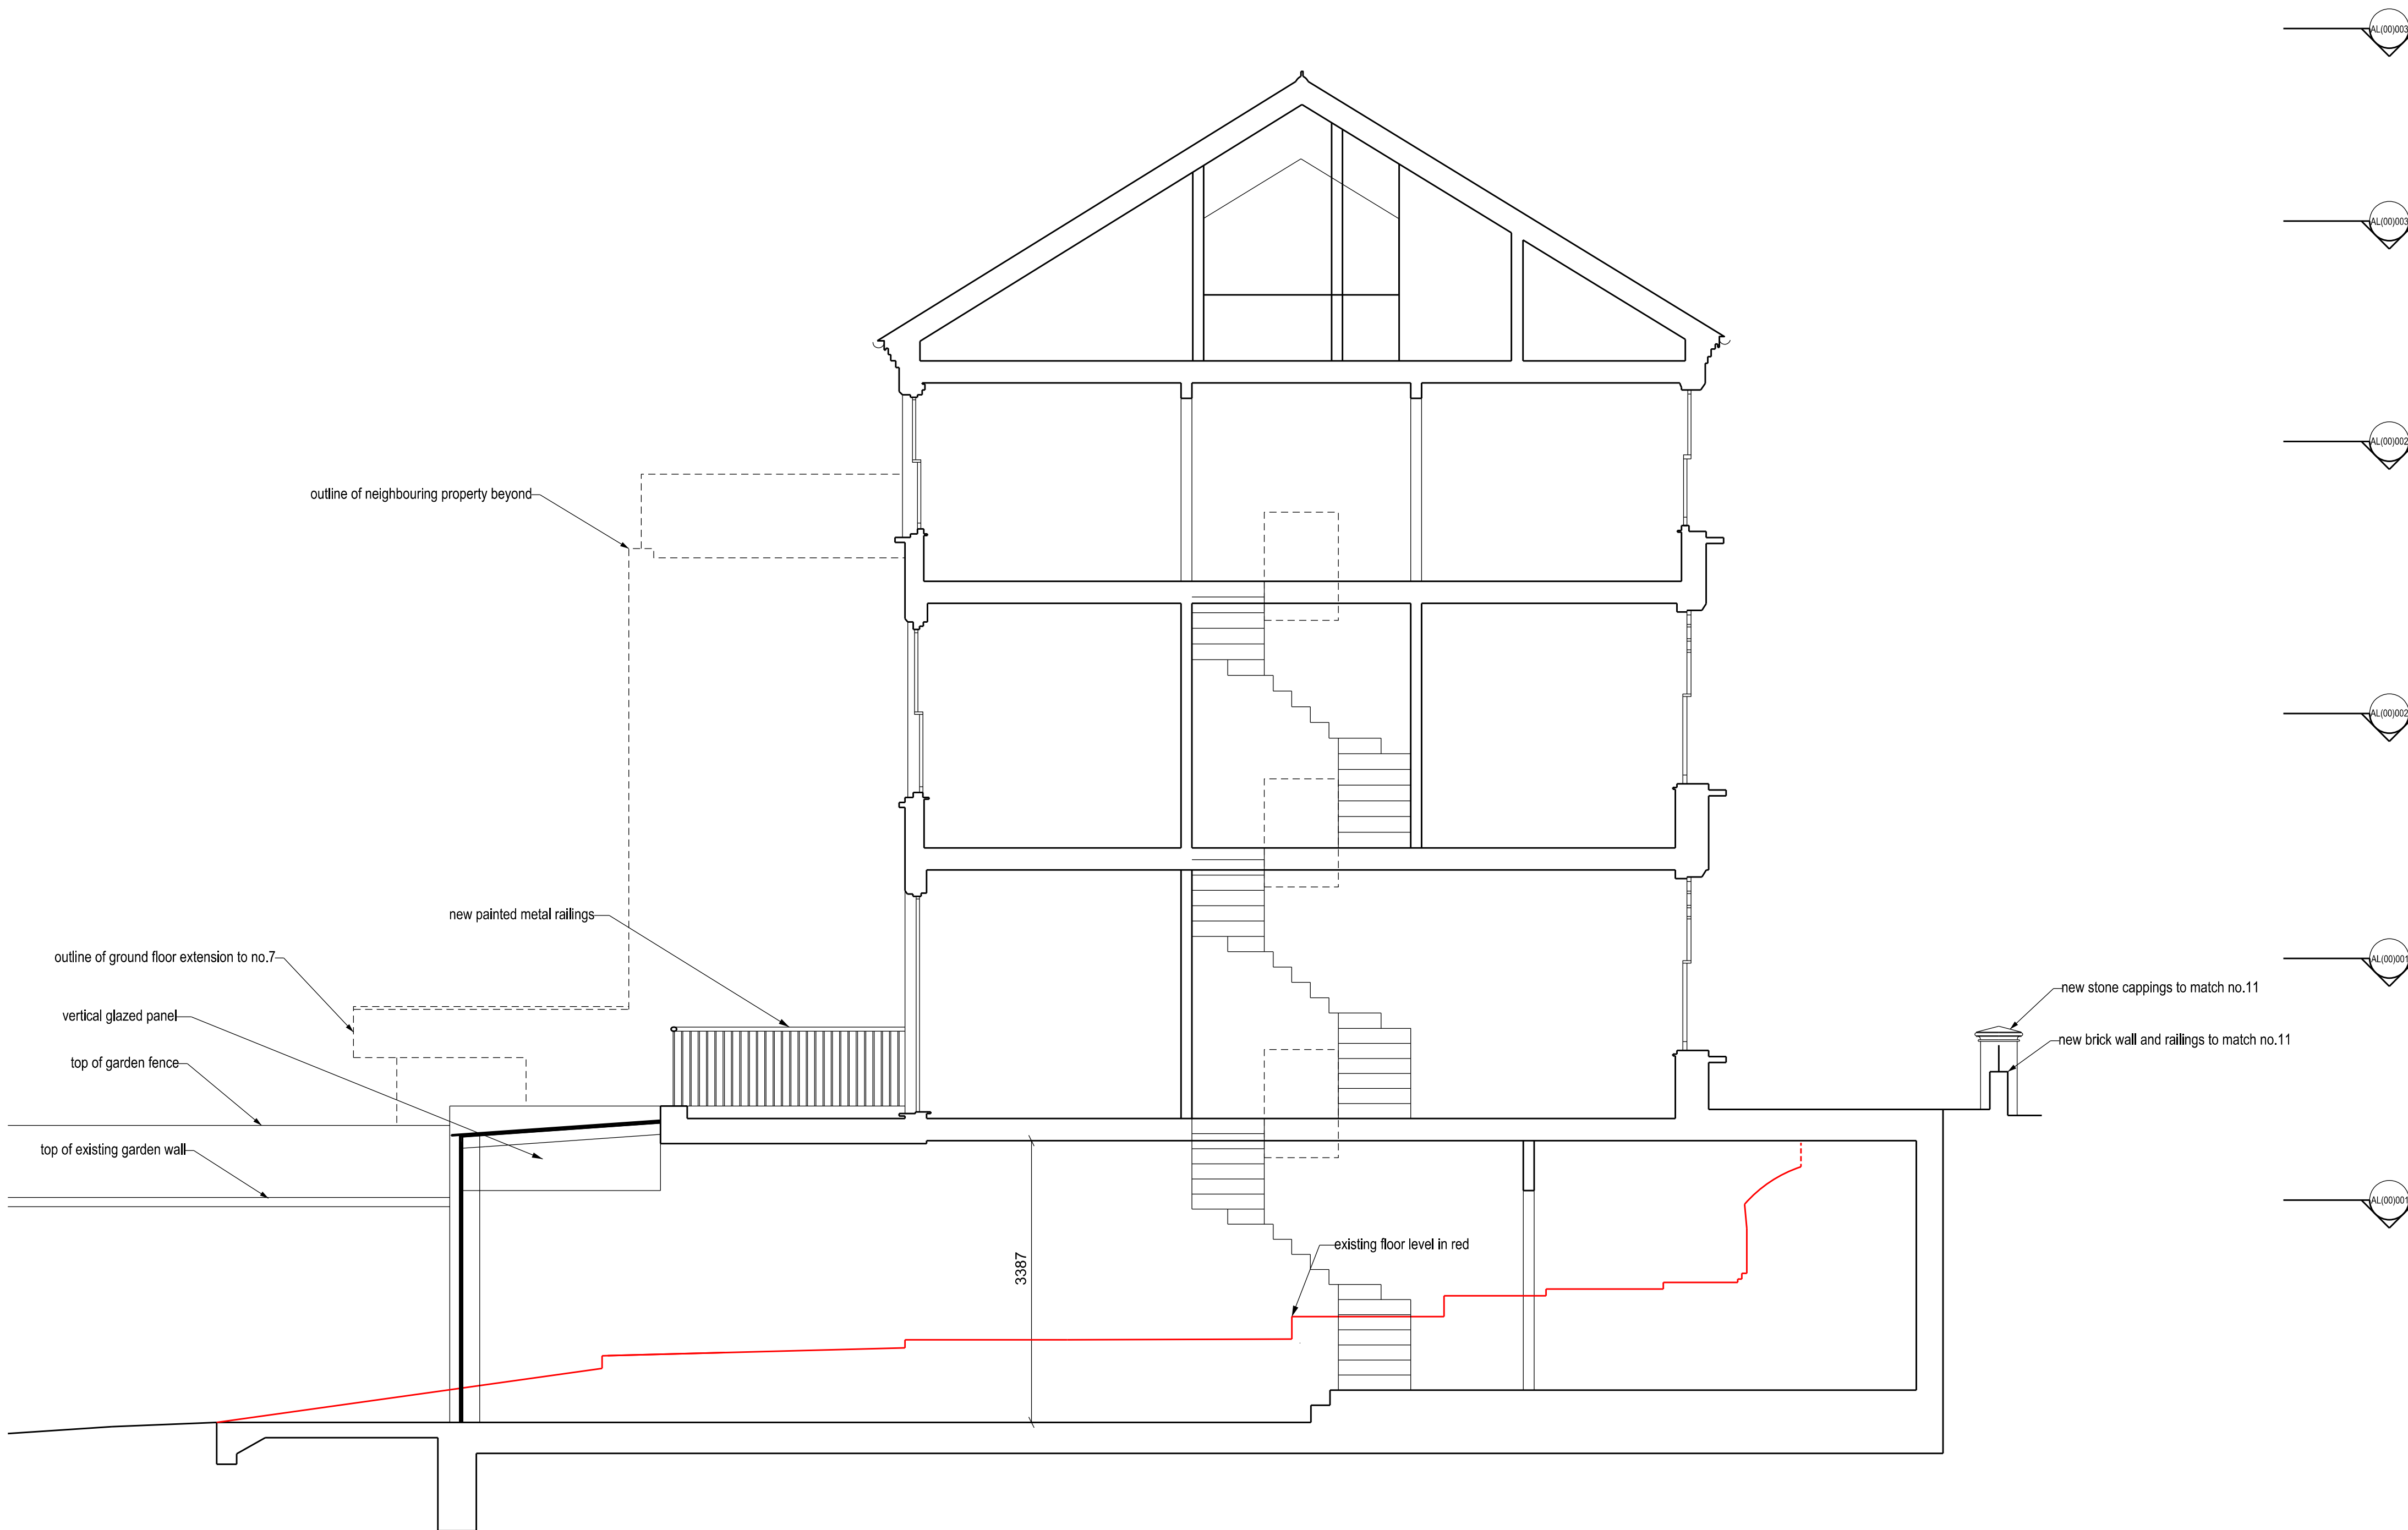

SECTION A

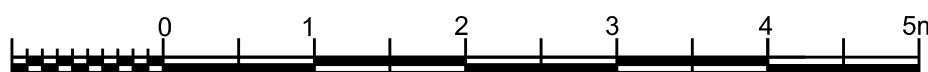

A GENERAL UPDATES

31.03.19

PLANNING



ultra violet
DESIGNERS ARCHITECTS
unit 7 flat iron yard
14 ayres street
london se1 1es
t 020 7407 9343
email@ultraviolet.co.uk

9 Nassington Road, London NW2

TITLE: SECTION A - PROPOSED

SCALE: 1:50 @ A1


DATE: NOVEMBER 2018

AL(00)010

A

NOTES

All dimensions to be checked on site

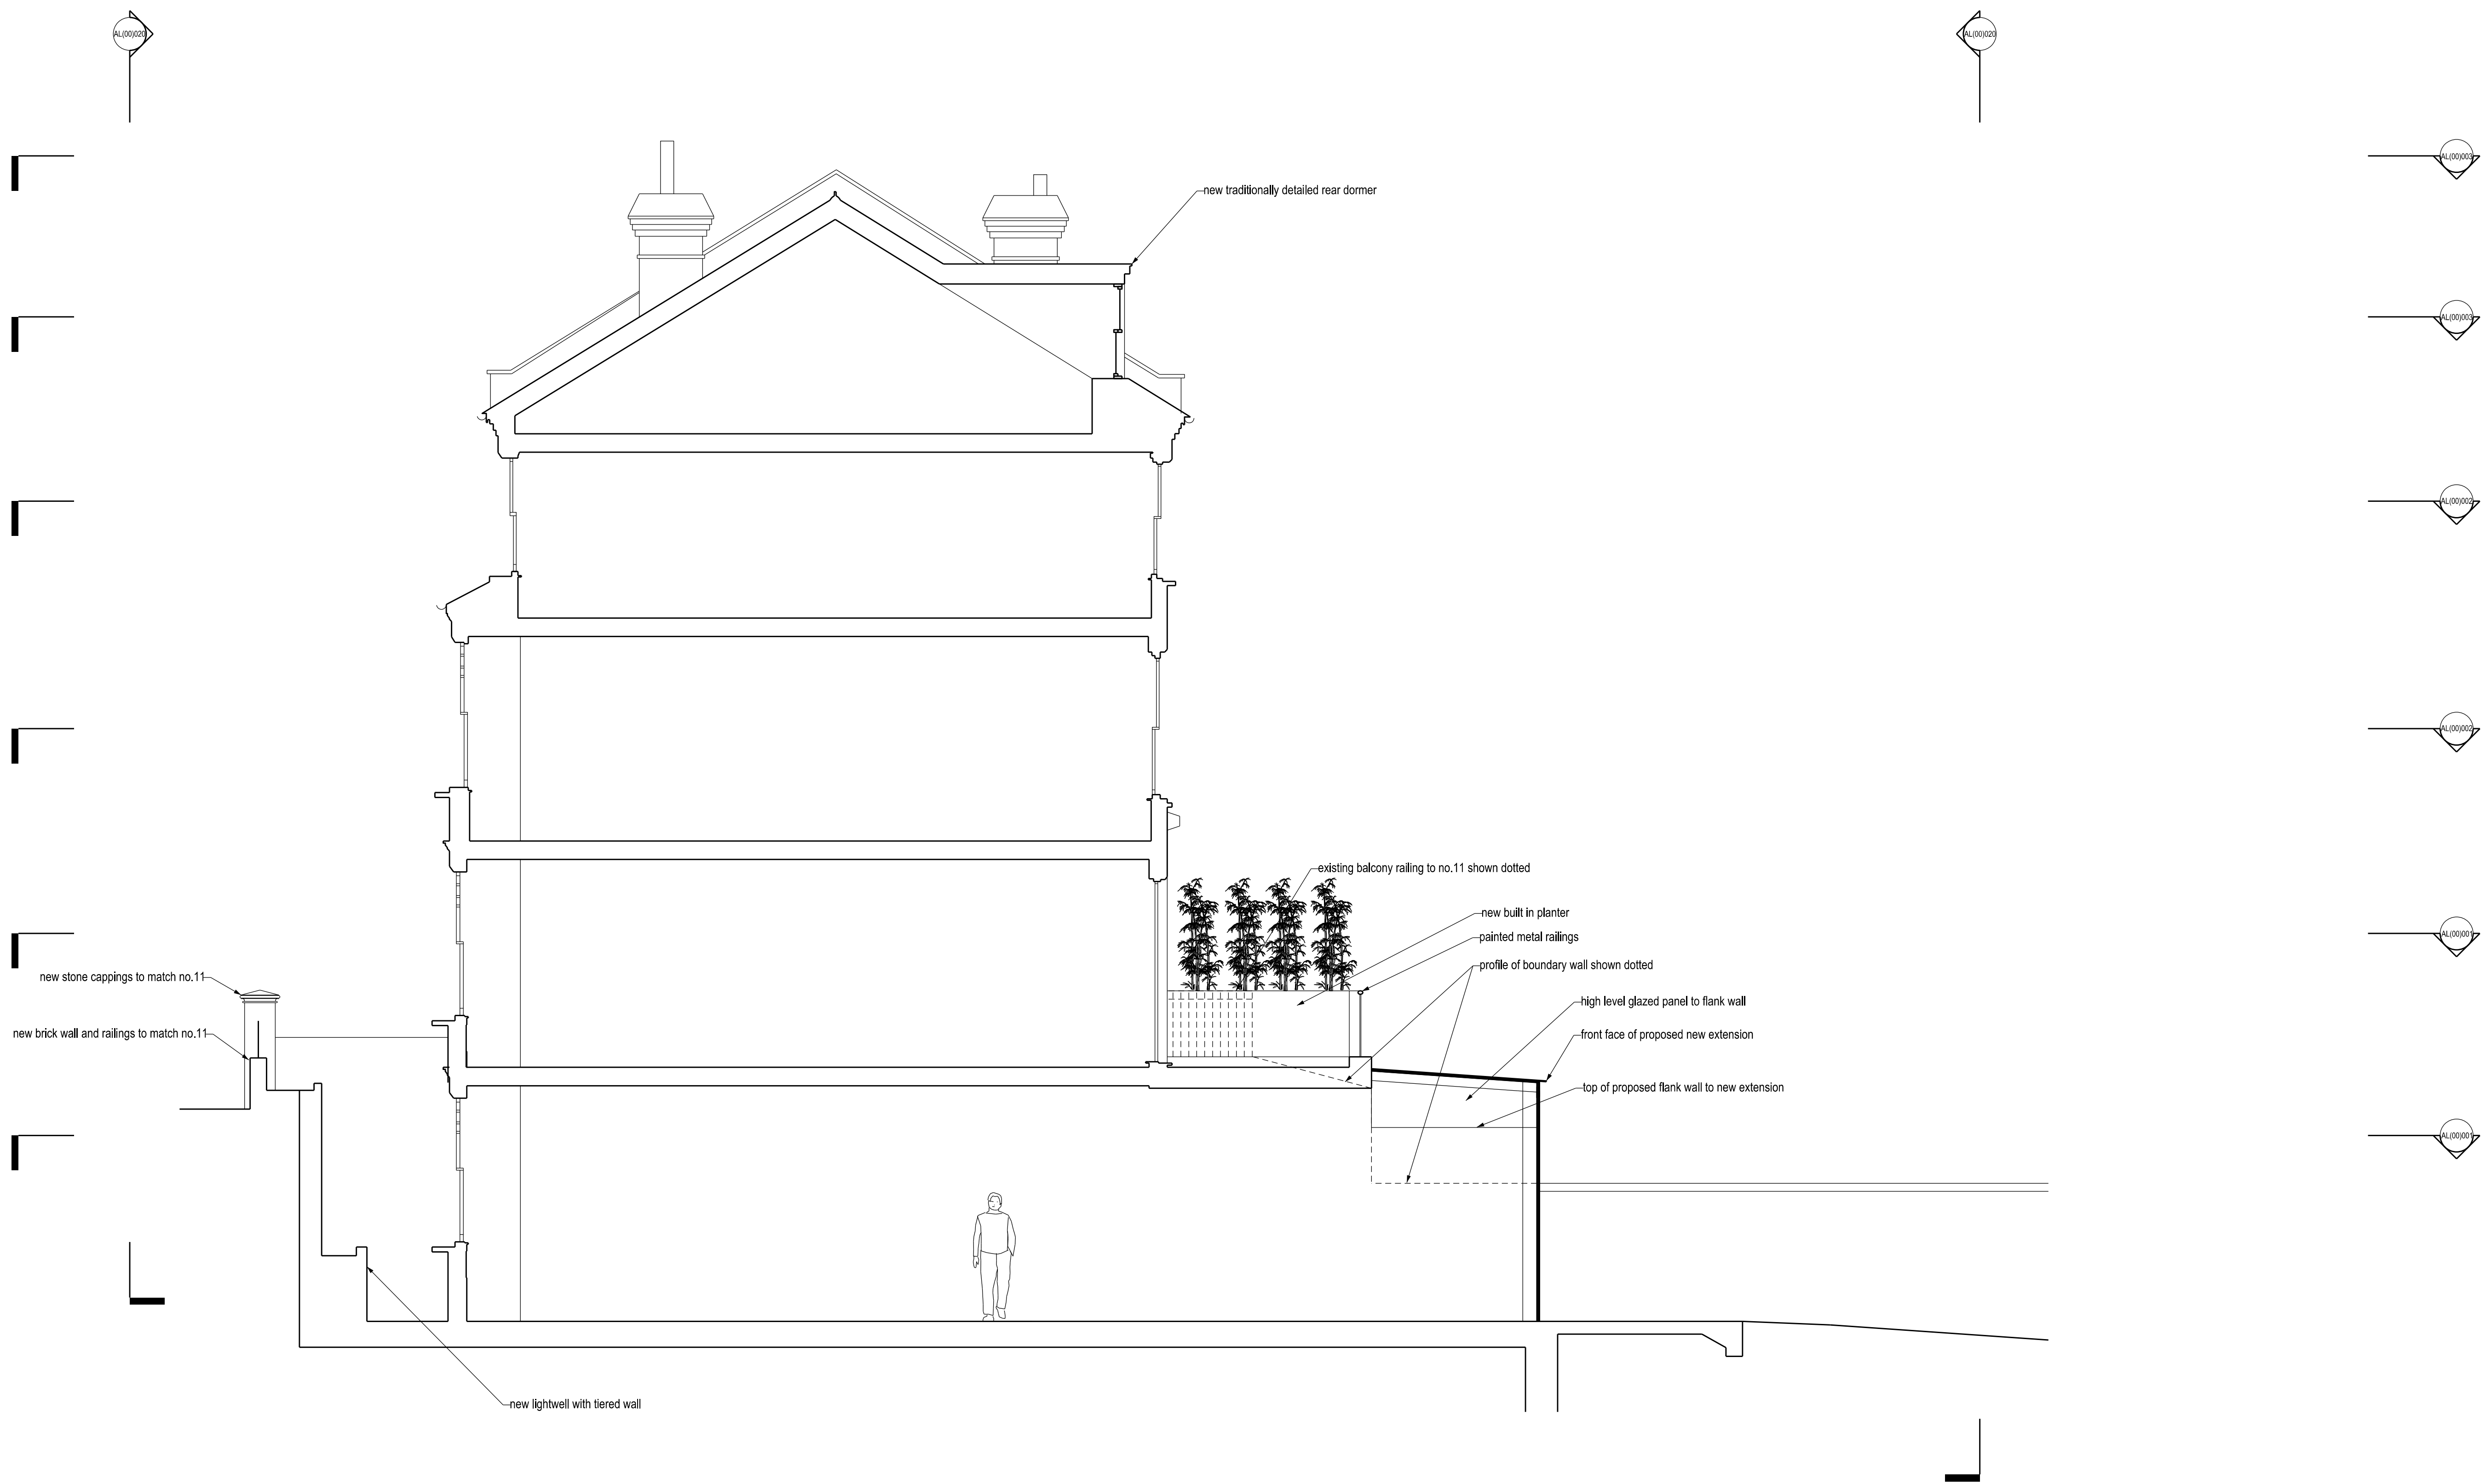

A GENERAL UPDATES

31.03.19

PLANNING



ultra violet
DESIGNERS ARCHITECTS
unit 7 flat iron yard
14 ayres street
london se1 1es
t 020 7407 9343
email@ultraviolet.co.uk

9 Nassington Road, London NW2

TITLE: SECTION C - PROPOSED

SCALE: 1:50 @ A1

DATE: NOVEMBER 2018

AL(00)011

A

NOTES

All dimensions to be checked on site



roof of single storey extension to no.7



A GENERAL UPDATES

31.03.19

PLANNING



ultra violet
DESIGNERS ARCHITECTS
unit 1 flat iron yard
14 ayres street
london se1 1es
t 020 7467 9343
e mail@ultraviolet.co.uk

9 Nassington Road, London NW2

TITLE: ELEVATIONS FRONT & REAR - PROPOSED

SCALE: 1:50 @ A1

DATE: NOVEMBER 2018

AL(00)020

A

NOTES

All dimensions to be checked on site



A GENERAL UPDATES

31.03.19

PLANNING



ultra violet
DESIGNERS ARCHITECTS
unit 7 flat iron yard
14 ayres street
london se1 1es
t 020 7407 9343
email@ultraviolet.co.uk

9 Nassington Road, London NW2

TITLE: ELEVATION SIDE - PROPOSED

SCALE: 1:50 @ A1

DATE: NOVEMBER 2018

AL(00)021

A