




This drawing is the property of Hunter Hotel Creative Group. Copyright is reserved by them and the drawing is issued on the condition that it is not copied either wholly or in part without the permission of the architect. All dimensions are given in millimetres unless otherwise stated. All dimensions to be checked on site before commencement of any work or shop drawings. This is to be read in conjunction with the specifications when existing.

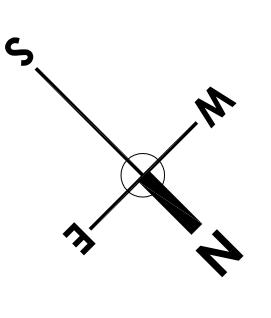


EXISTING SIDE ELEVATION
SCALE 1:50

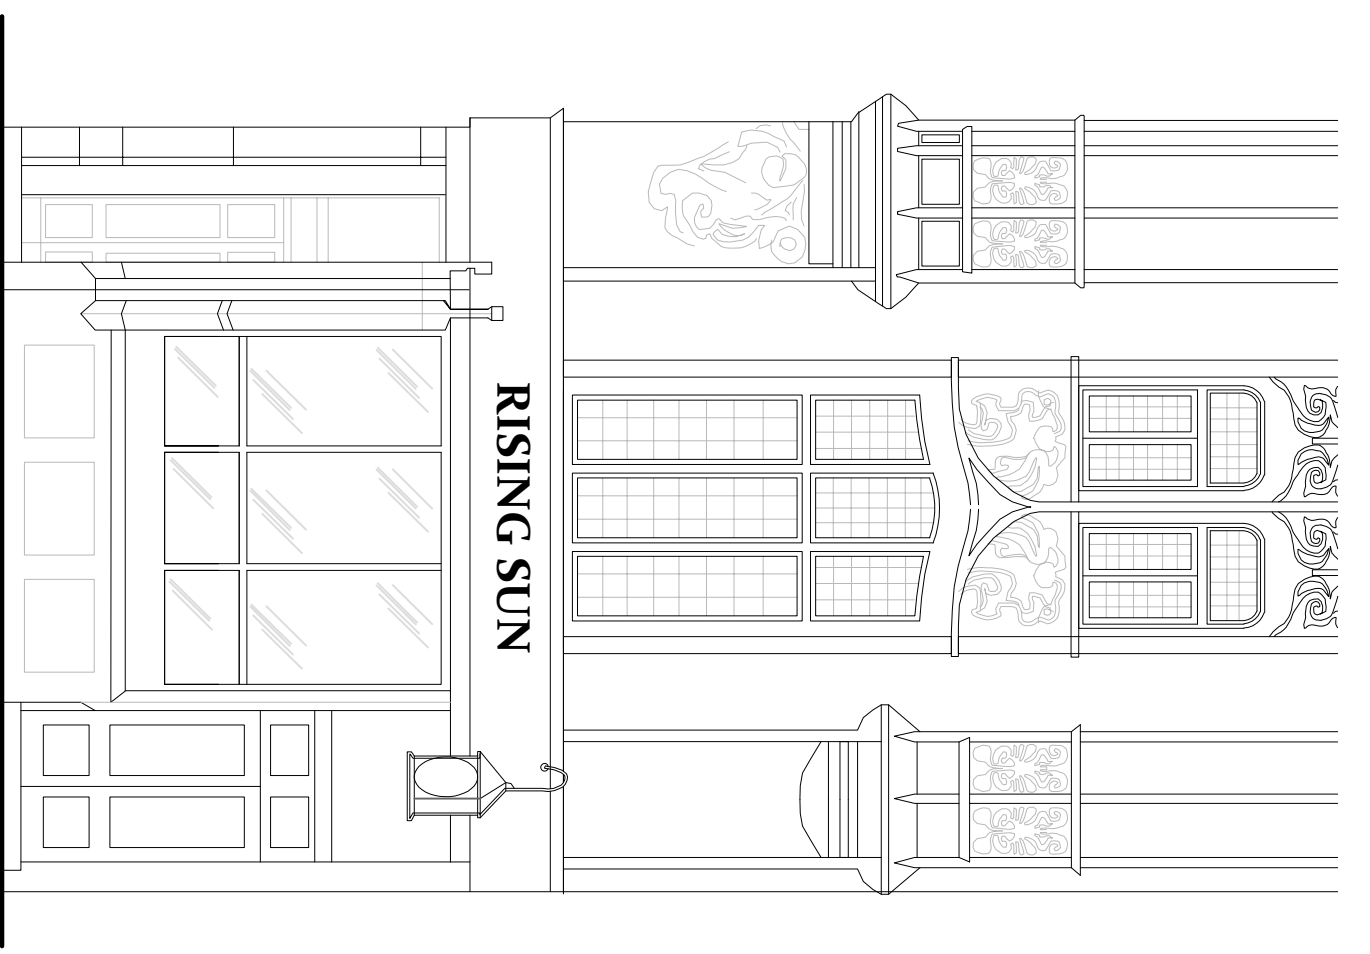

EXISTING FRONT ELEVATION
SCALE 1:50

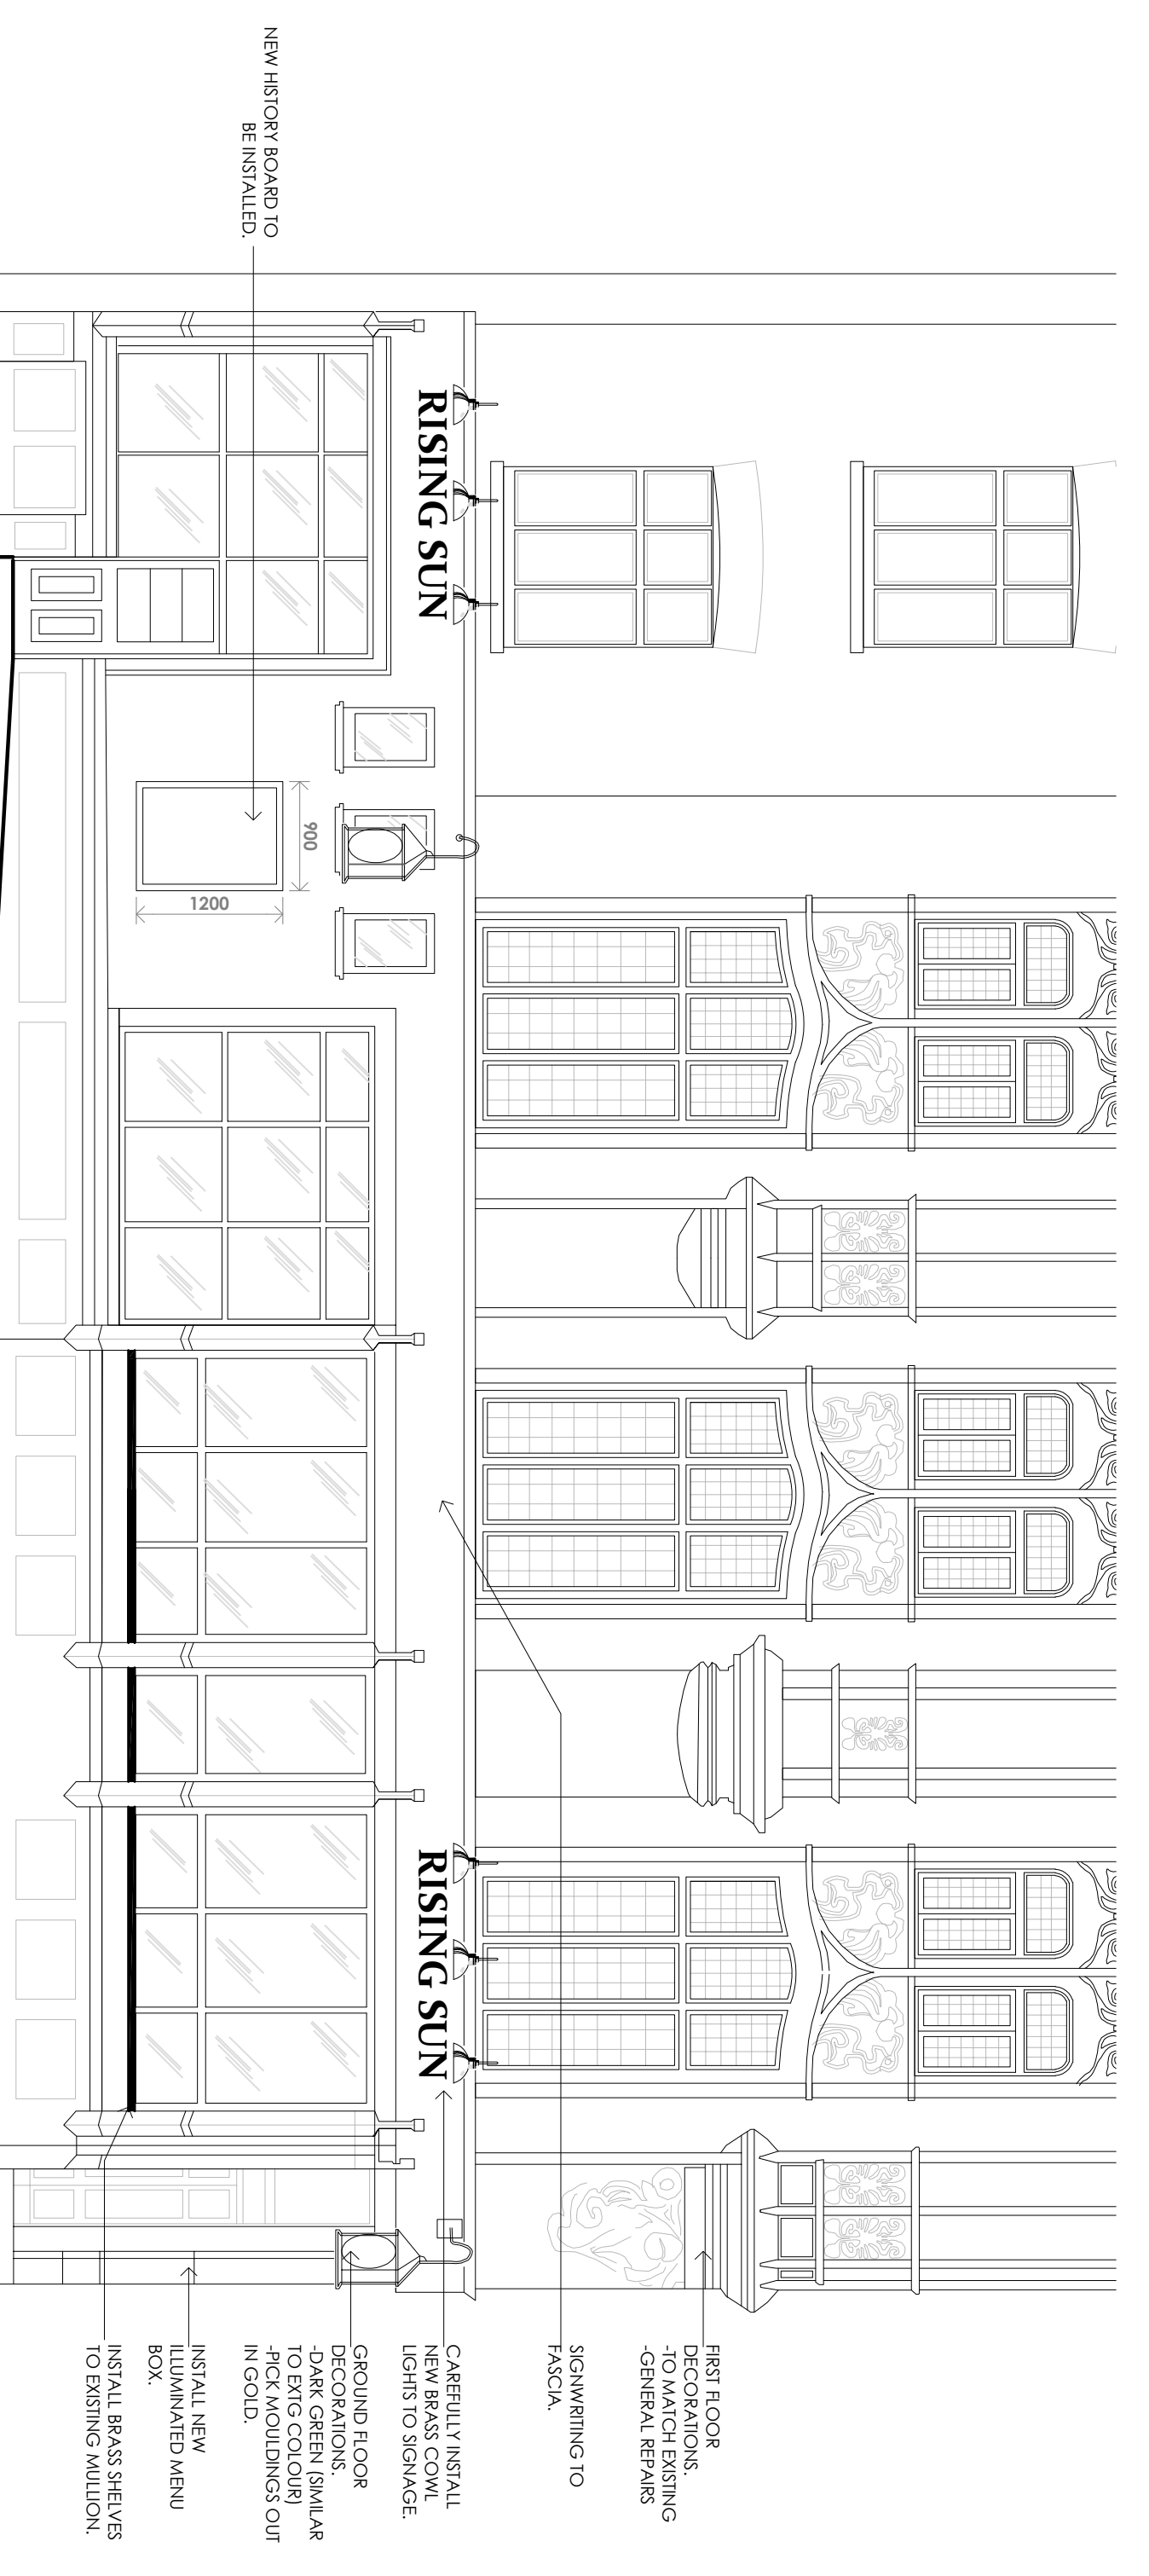

PROPOSED SIDE ELEVATION
SCALE 1:50

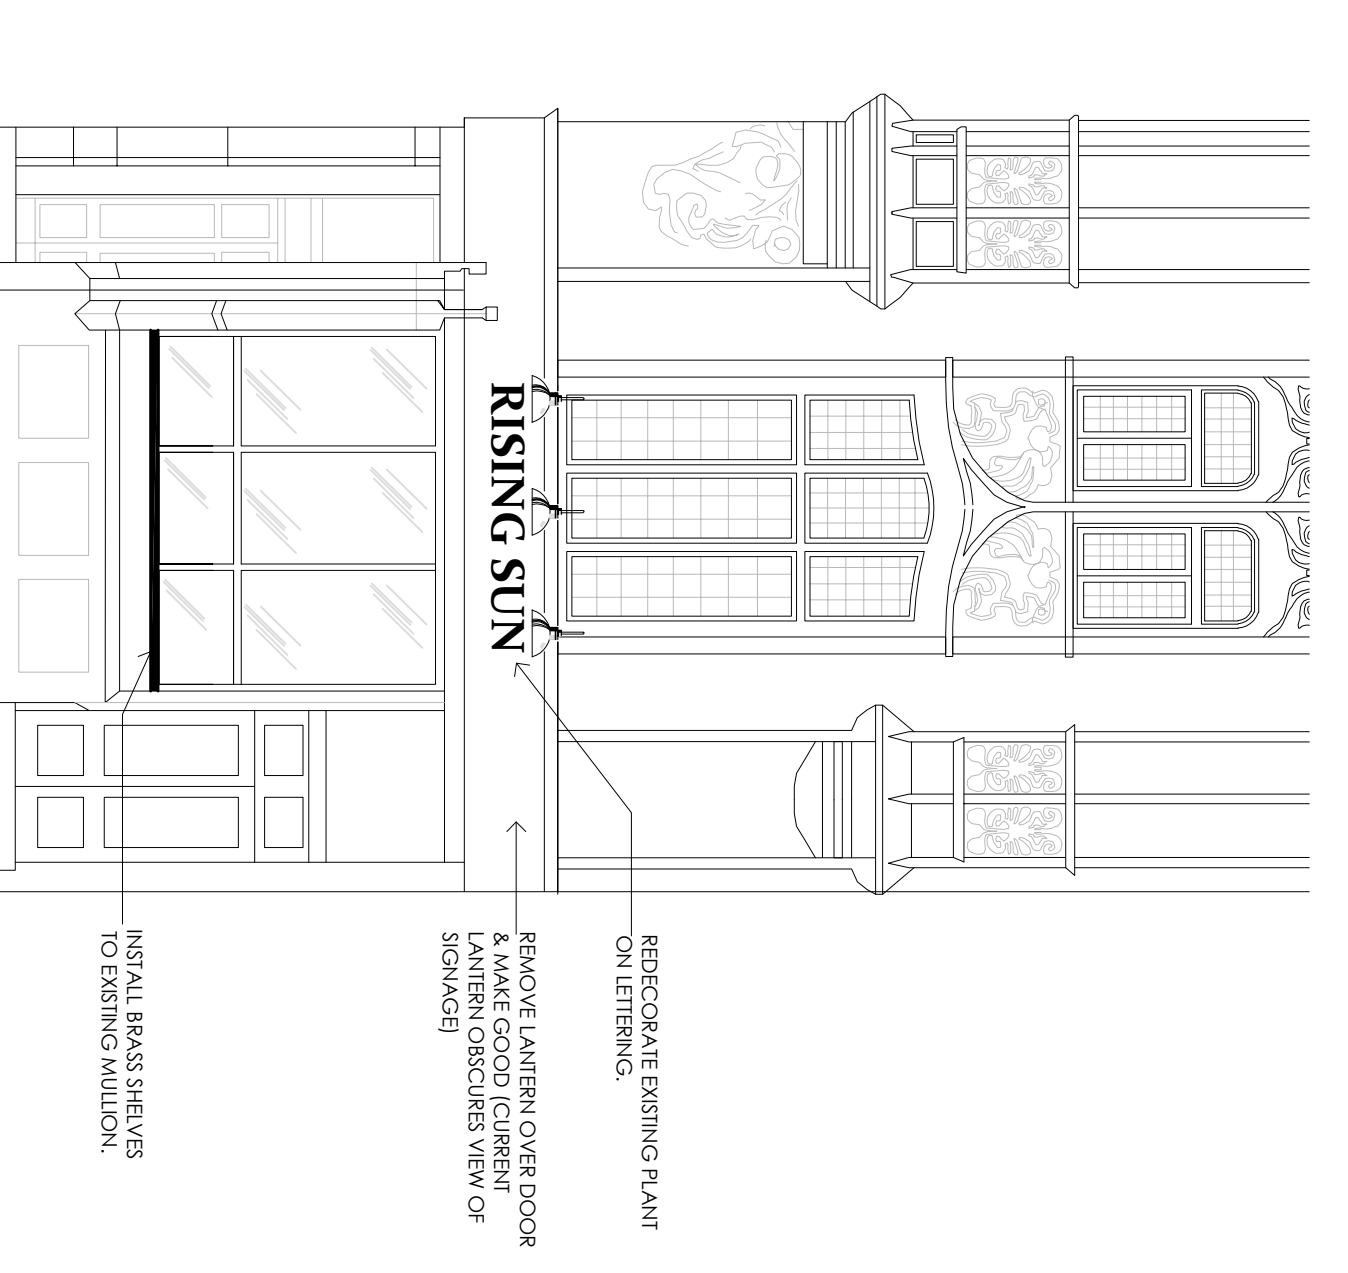

PROPOSED FRONT ELEVATION
SCALE 1:50

- REBECRATE EXISTING PLANT ON LETTERING.
- REMOVE LANTERN OVER DOOR & MAKE GOOD CURRENT TO MATCH EXISTING VIEW OF SIGNAGE
- INSTALL BRASS SHELVES TO EXISTING MULLION.
- INSTALL NEW ILLUMINATED MENU BOX.
- PICK COLOURS TO MATCH EXISTING MULLION.
- GROUND FLOOR DECORATIONS TO EXISTING MULLION.
- CAREFULLY INSTALL LIGHTS TO SIGNAGE.
- SCAFFOLDING TO FIRST FLOOR FOR WORK ON EXISTING GENERAL REPAIRS.

- REBECRATE EXISTING PLANT ON LETTERING.
- REMOVE LANTERN OVER DOOR & MAKE GOOD CURRENT TO MATCH EXISTING VIEW OF SIGNAGE
- INSTALL BRASS SHELVES TO EXISTING MULLION.

REVISION	DATE	BY
D		
C		
B		
A		



Studio 10 Pin Point Offices
12 Market Street Lichfield Staffordshire W13 4JH
T: 01543 258400
W: www.hunterhotelcreativegroup.com

Client	GREENE KING
Job	RISING SUN
Address	46 TOTENHAM COURT RD, FITZROVIA, LONDON W1T 2ED
Title	EXTERNAL ELEVATIONS
Drawn	KS
Date	APR 19
Job No	2109
Dwg No	21
Scale	1:50 @ A1