



GENERAL NOTES:
 All dimensions to be checked on site before the commencement of the work. This drawing is copyright. This drawing is not for construction, and is subject to detailed structural design, Planning Approval, Listed Building Consent and Building Control Approval.

DEVELOPMENT TO 195-199 GRAYS INN ROAD
 AS APPROVED IN PLANNING APPLICATION
 2017/2931/P

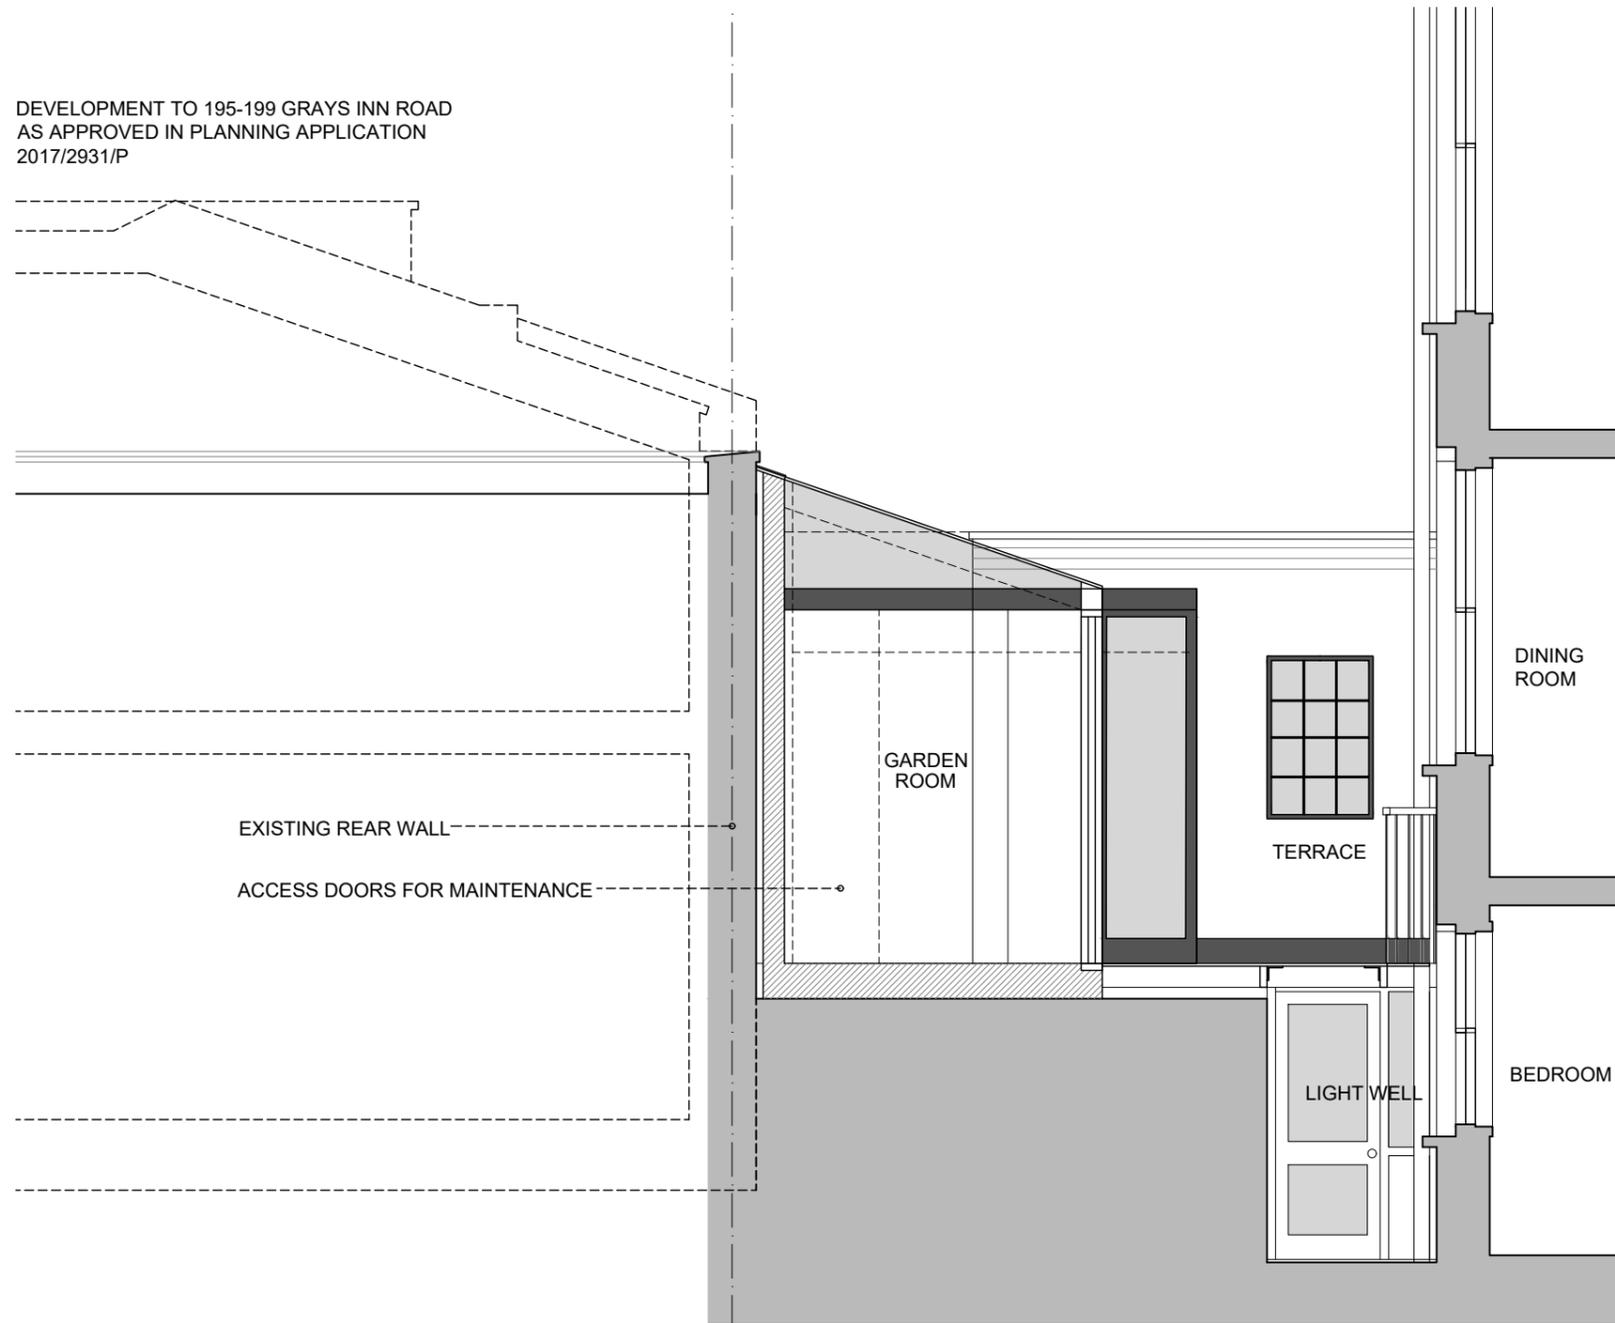


PROPOSED SECTION BB (INTERNAL ELEVATION)

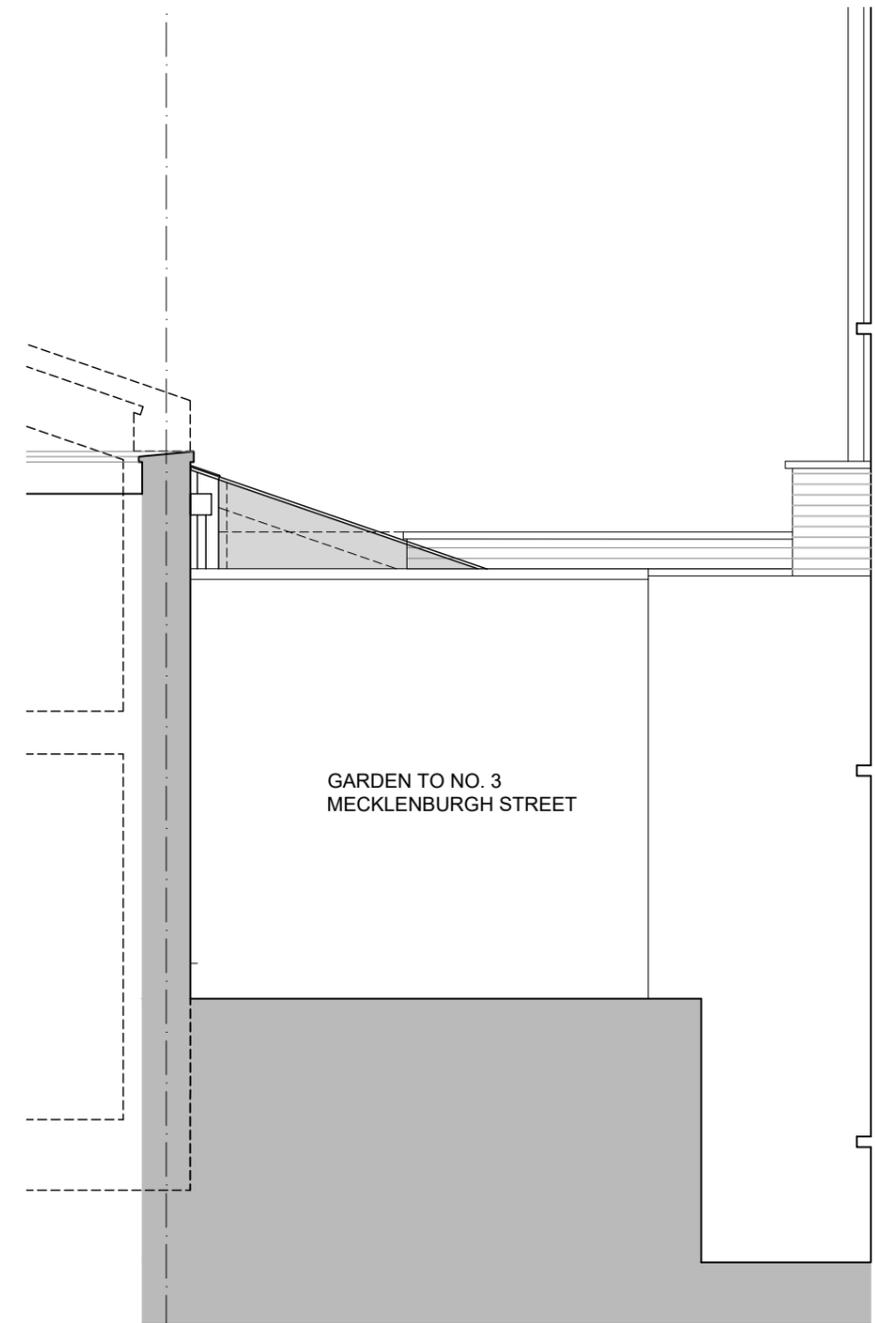

PROPOSED NORTH ELEVATION



DANIEL KOWNACKI
 BSc [hons] MArch RIBA Chartered Architect
 A 14 Windrush Avenue, Bedford MK41 7BS
 T [+44/0] 7761657285
 E danielkarchitecture@gmail.com

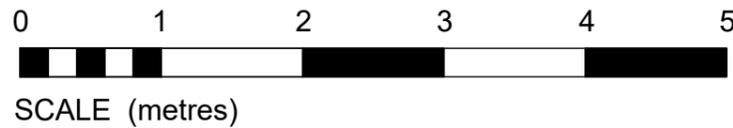

ADDRESS:
 4A MECKLENBURGH ST, LONDON WC1N 2AH

TITLE:
 PROPOSED NORTH ELEVATION / SECTION BB

DRWG NO.
 PR03

SCALE:
 1:50 @ A3

DATE:
 APR 2019

REV:
 P2

DRAWN:
 DK