
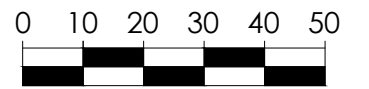


"1d UKMap Copyright. The GeoInformation Group 2016 Licence No. LANDFLOW000032118"

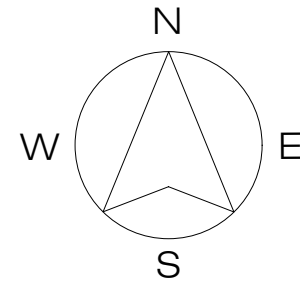

SCALE BAR (METRES)

01
A-(10)-001

EXISTING OS PLAN
1:625 @ A1, 1:1250 @ A3

PROJECT NAME:

CLIENT/PROJECT:

NOTES :

All dimensions in millimetres.

All dimensions and levels are to be checked on site by the main contractor prior to commencing excavation works. Any discrepancy is to be reported back to the designer for instruction.

This drawing is the property of VORBILD ARCHITECTURE LIMITED and may not be reproduced or disclosed to a third party in any form without written permission

ARCHITECTURE:



VORBILD
ARCHITECTURE

www.vorbild.co.uk

info@vorbild.co.uk

CONSTRUCTION:

INSTALLATIONS:

INSTALLATIONS:

SHEET TITLE:

EXISTING
OS PLAN

DRAWING STATUS:

FOR PLANNING

DRAWN BY:

TP/MS

APPROVED:

MS

SIGNATURE:

SIGNATURE:

JOB NUMBER:

0966

DRAWING No:

A-(10)-001

SCALE:

1:1250


DATE:

02.05.2019

Rev. No.:

0966

31 Crediton Hill, NW6

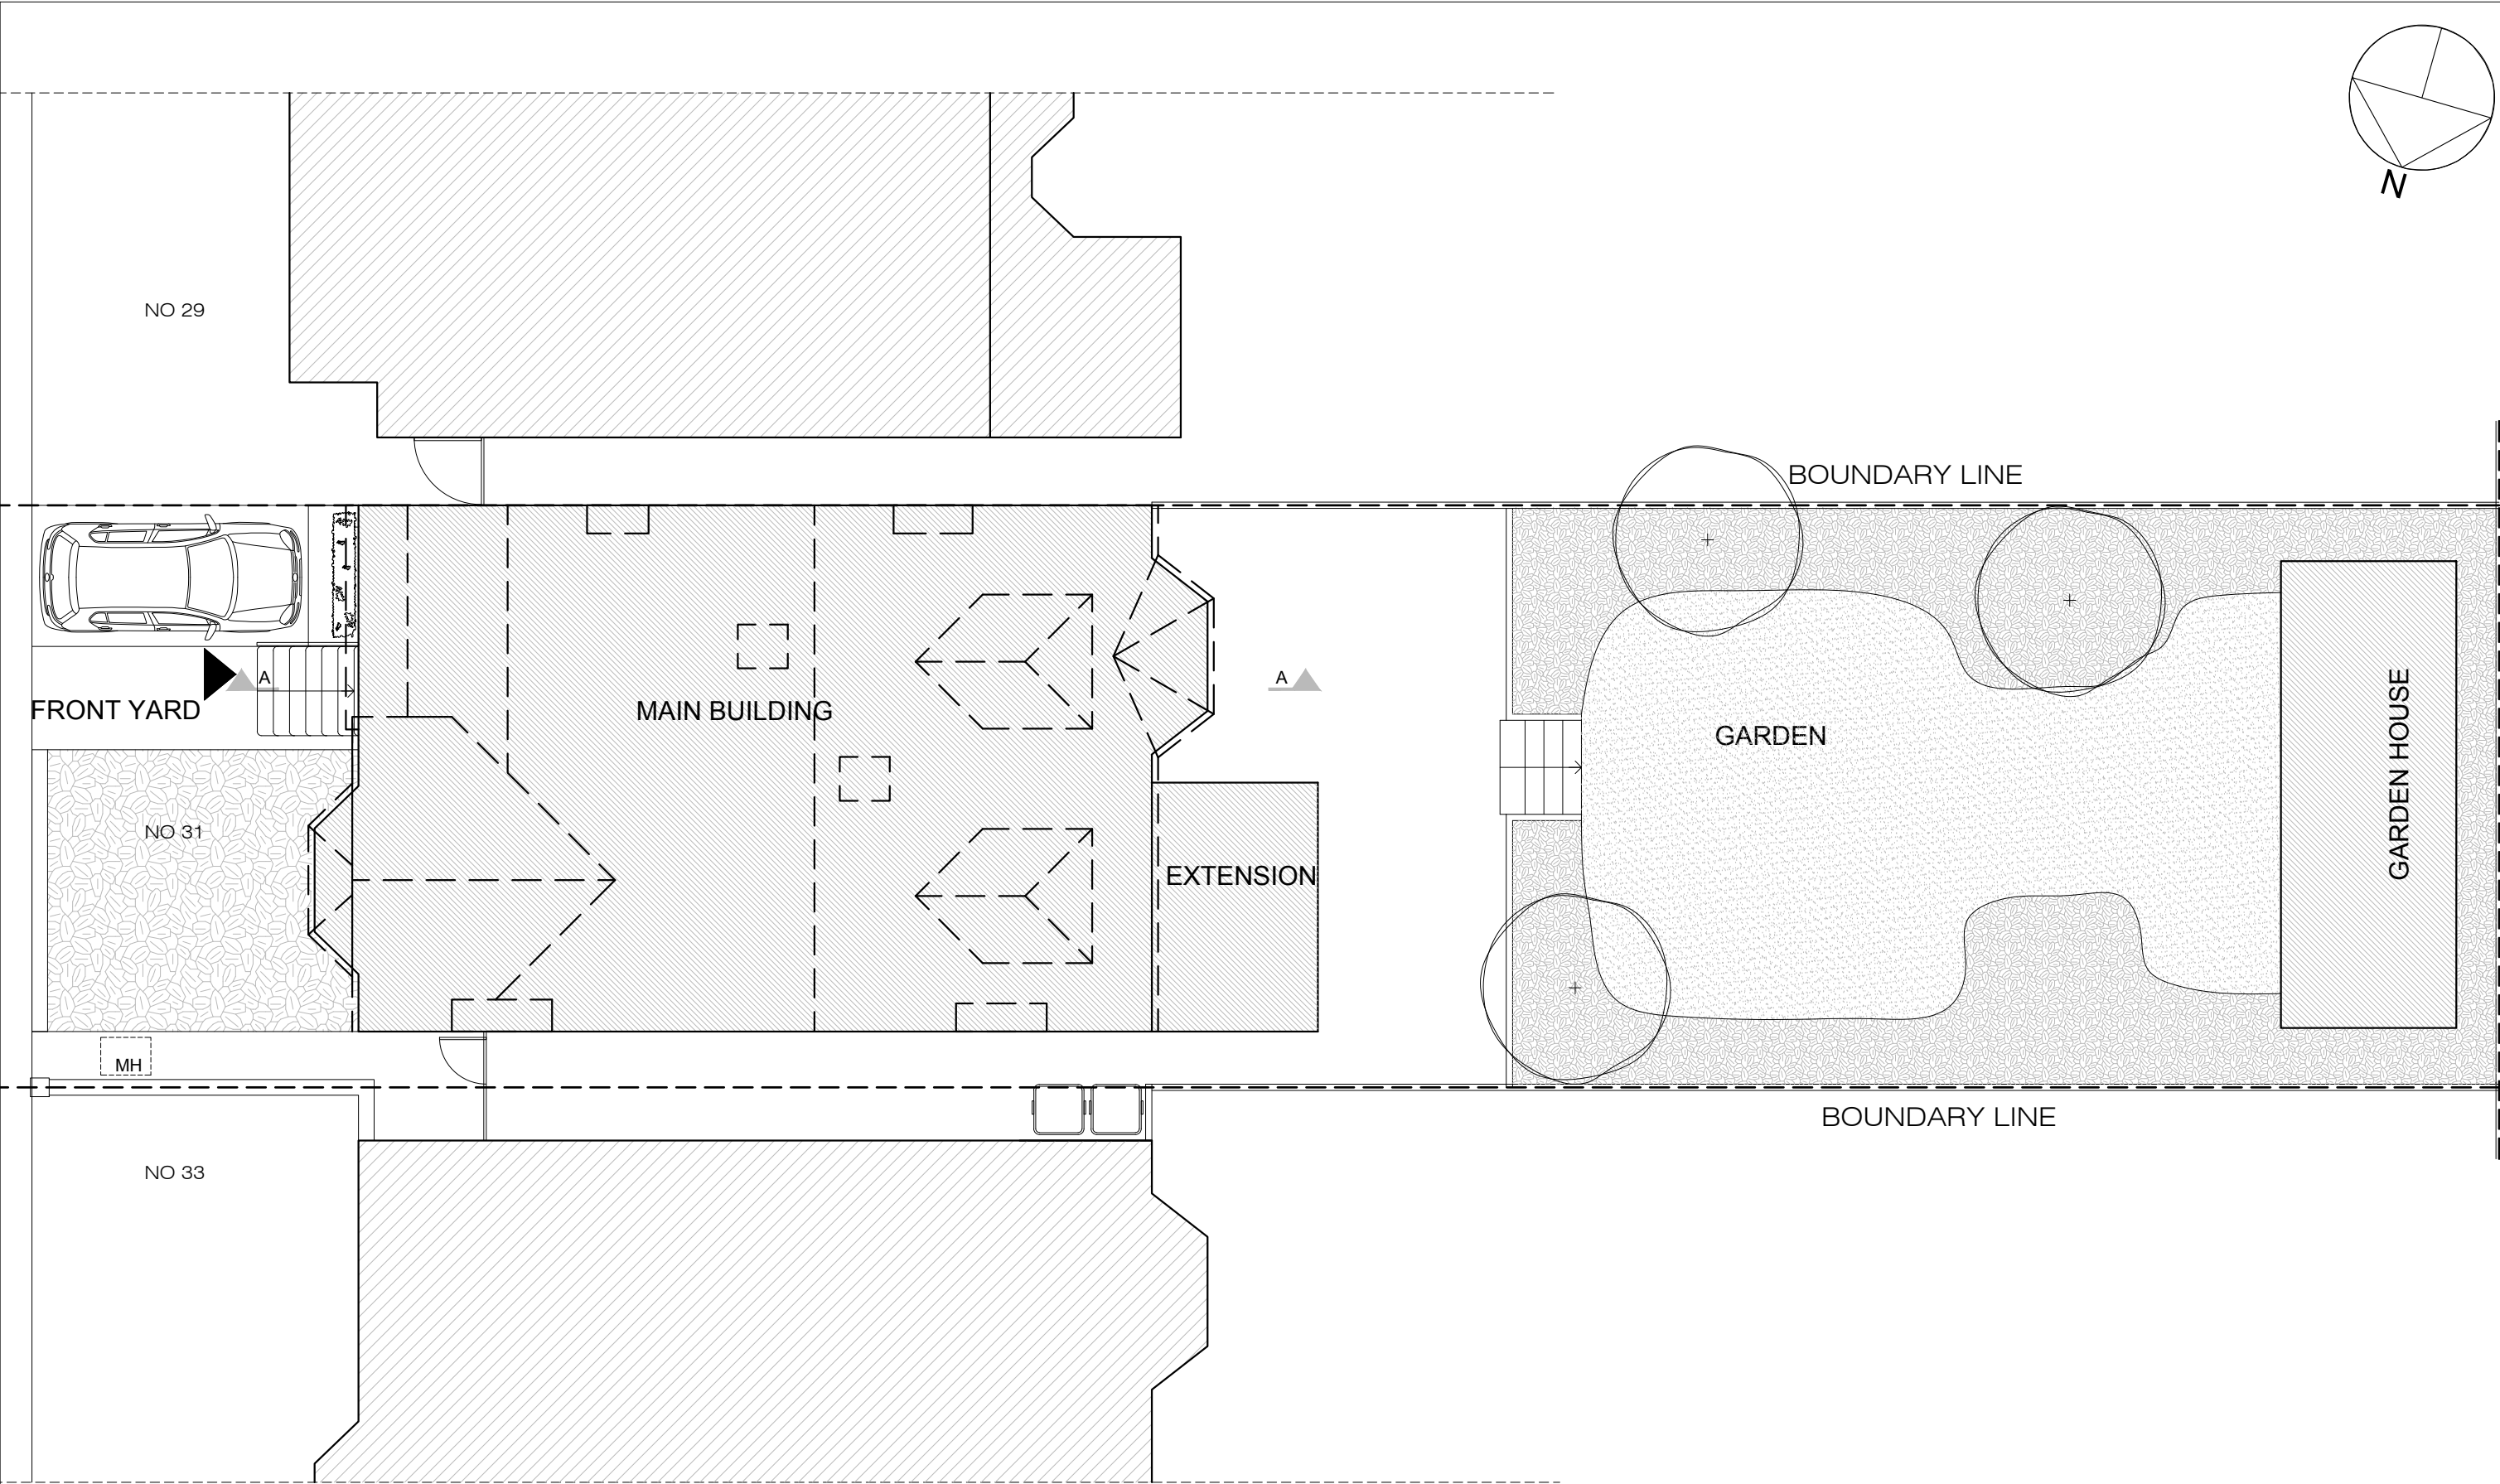


02

A-(10)-010


EXISTING SITE PLAN

1:50 @ A1,1:100 @ A3


PROJECT NAME:	CLIENT/PROJECT:	NOTES :	ARCHITECTURE:	CONSTRUCTION:	SHEET TITLE:	DRAWING STATUS:	JOB NUMBER:
0966	31 Crediton Hill, NW6	All dimensions in millimetres. All dimensions and levels are to be checked on site by the main contractor prior to commencing excavation works. Any discrepancy is to be reported back to the designer for instruction. This drawing is the property of VORBILD ARCHITECTURE LIMITED and may not be reproduced or disclosed to a third party in any form without written permission	<div>V</div> <div>VORBILD</div> <div>ARCHITECTURE</div> <div>www.vorbild.co.uk</div> <div>info@vorbild.co.uk</div>		EXISTING SITE PLAN	FOR PLANNING	0966
				INSTALLATIONS:		DRAWN BY:	DRAWING No:
				INSTALLATIONS:		TP/MS	A-(10)-010
						APPROVED:	SCALE: DATE: Rev. No.:
						MS	1:100 02.05.2019

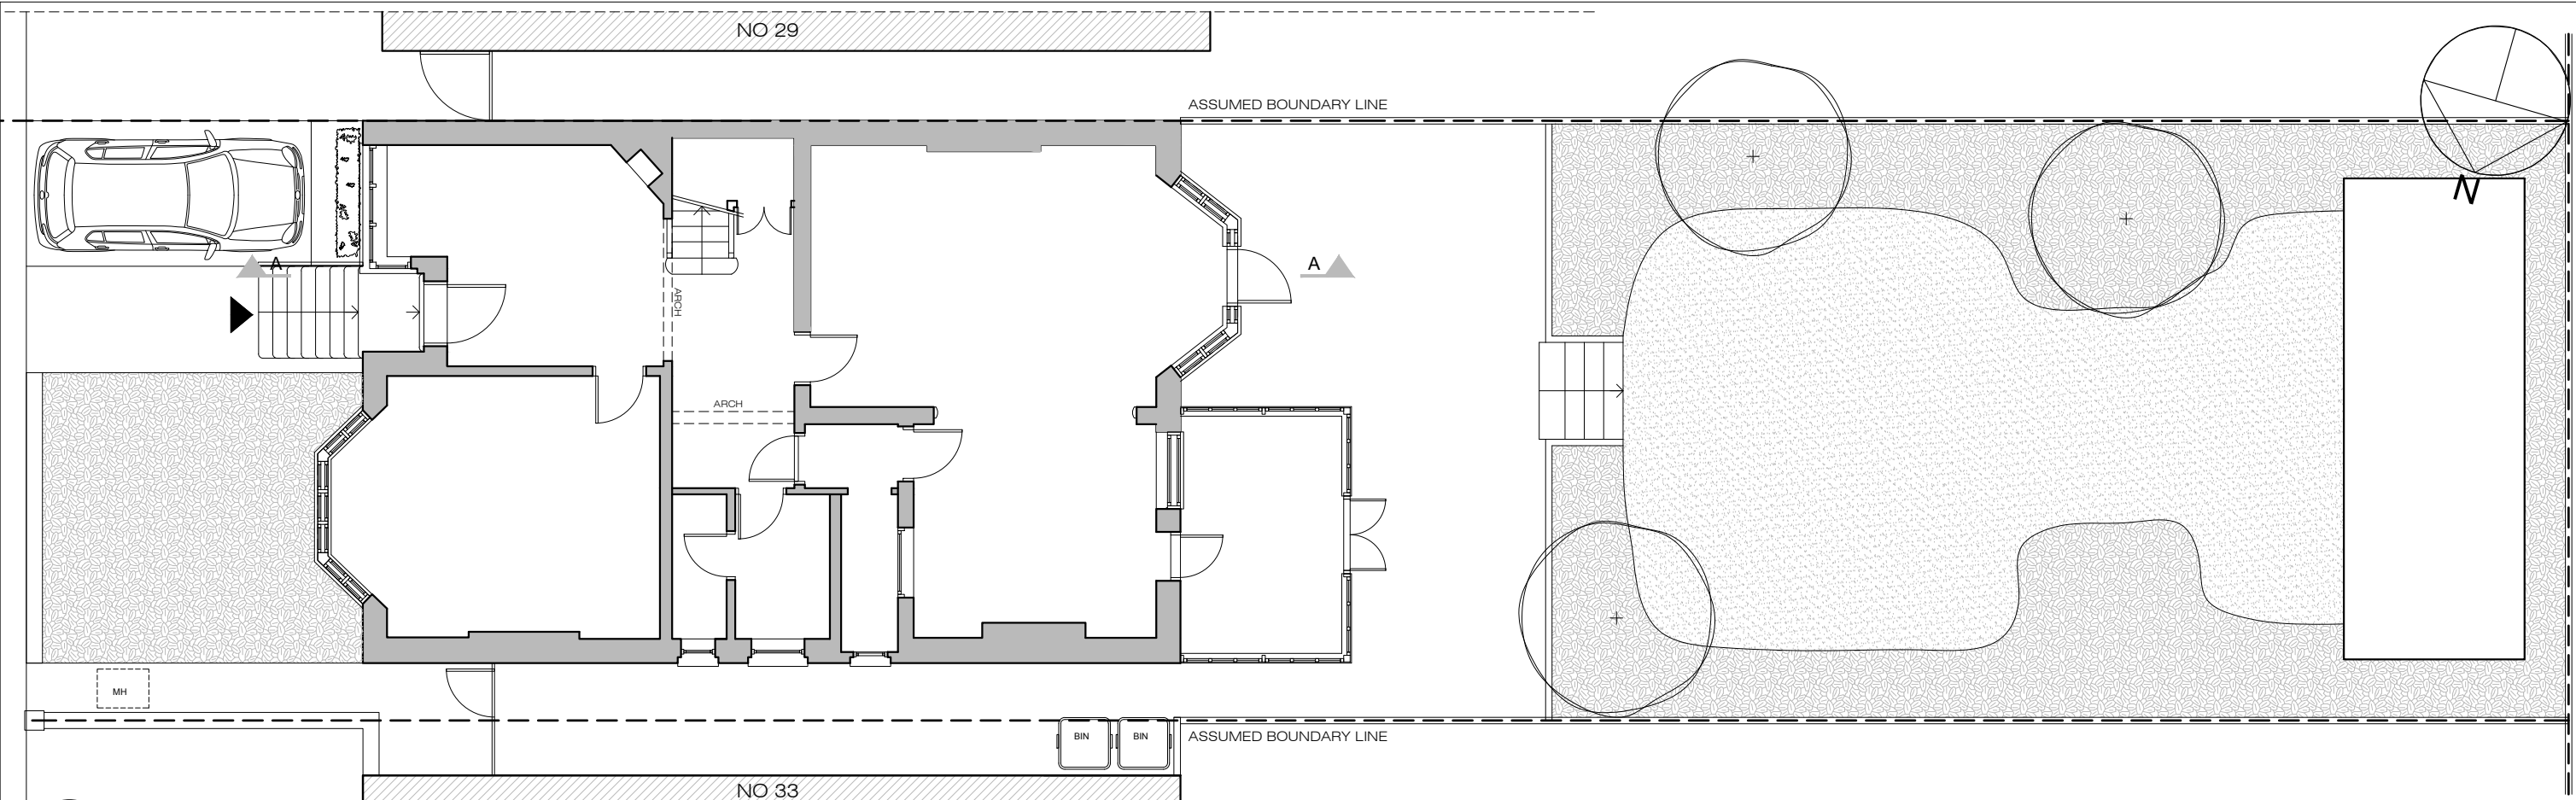


03 EXISTING GROUND FLOOR PLAN
A-(10)-011 1:50 @ A1,1:100 @ A3

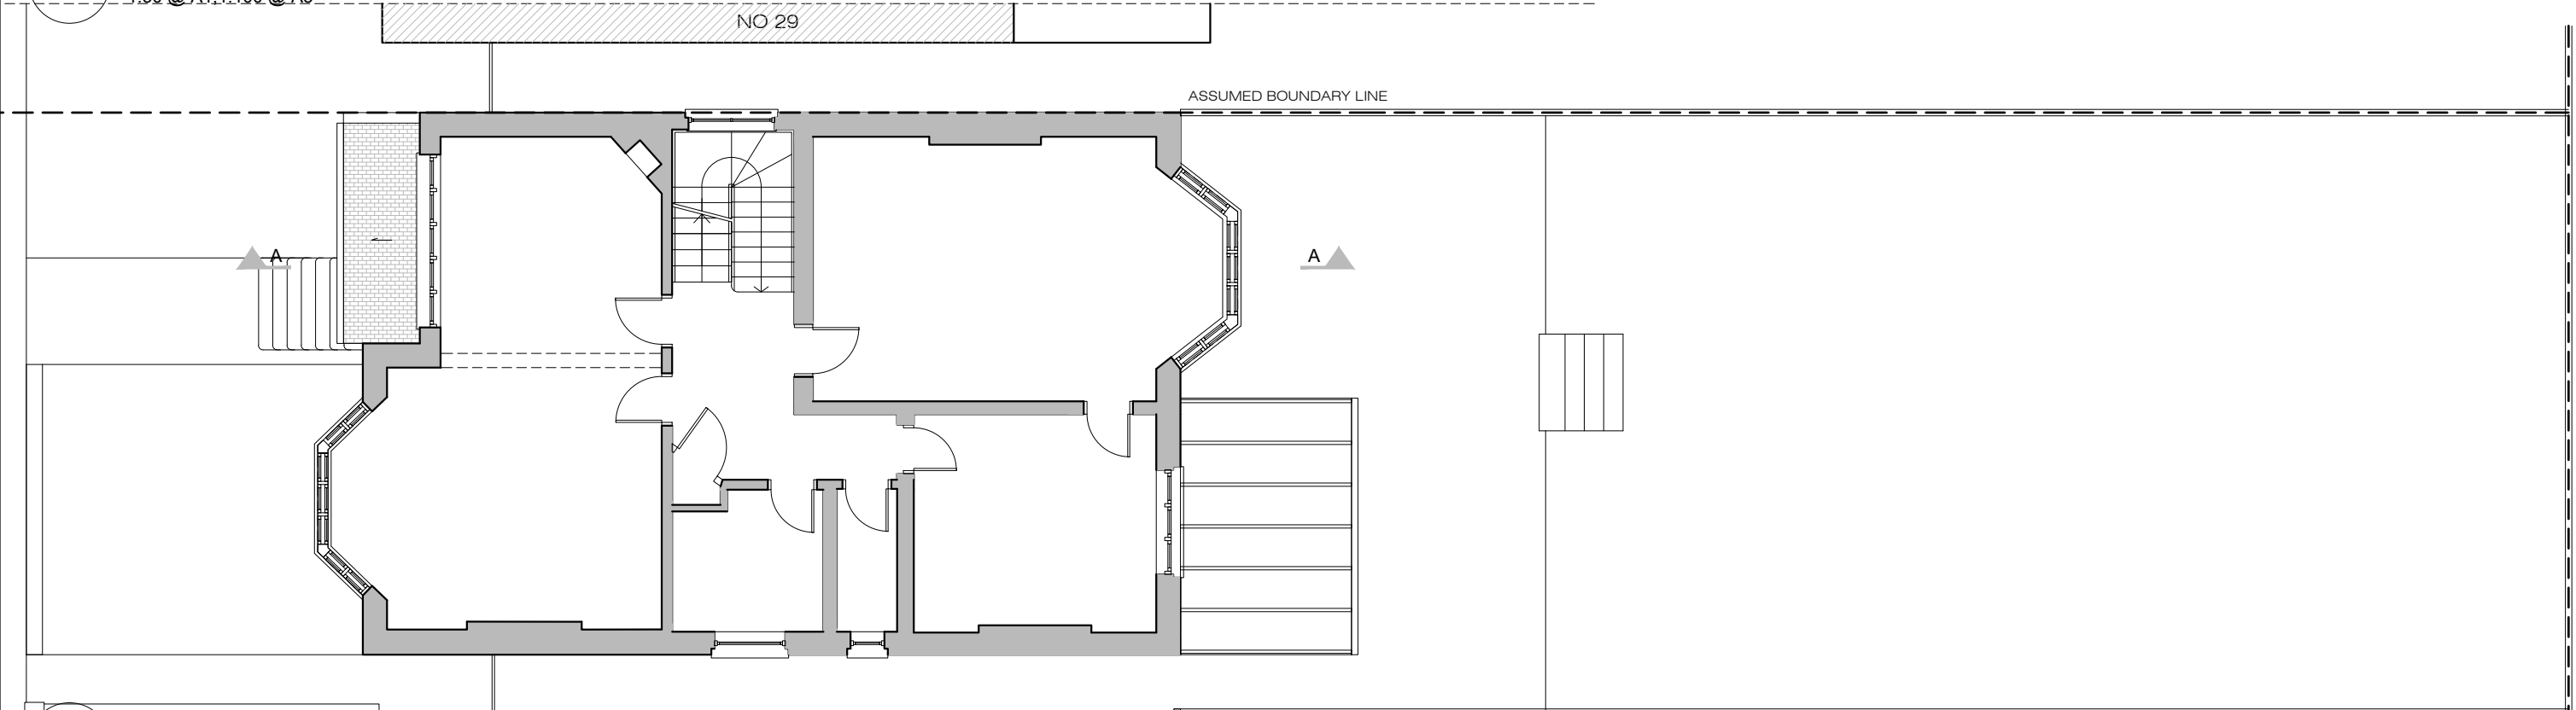


04 EXISTING FIRST FLOOR PLAN
A-(10)-011 1:50 @ A1,1:100 @ A3

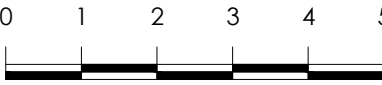


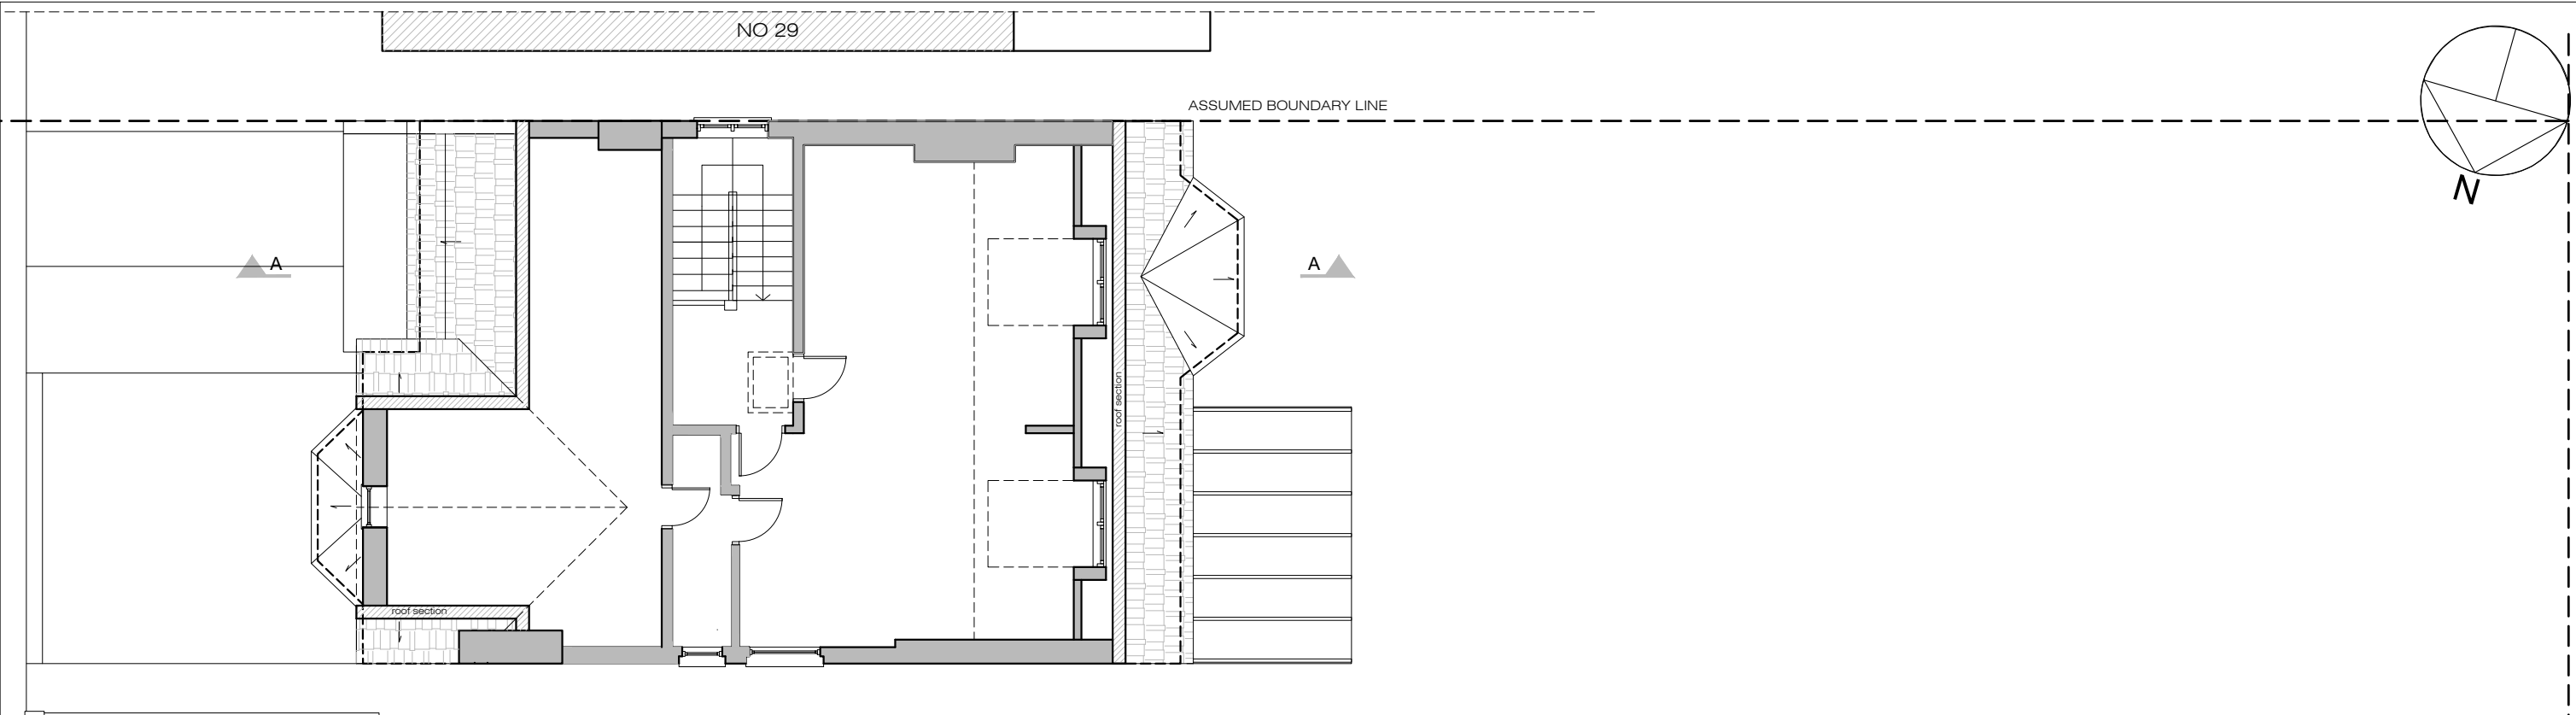


05
A-(10)-012
1:50 @ A1, 1:100 @ A3

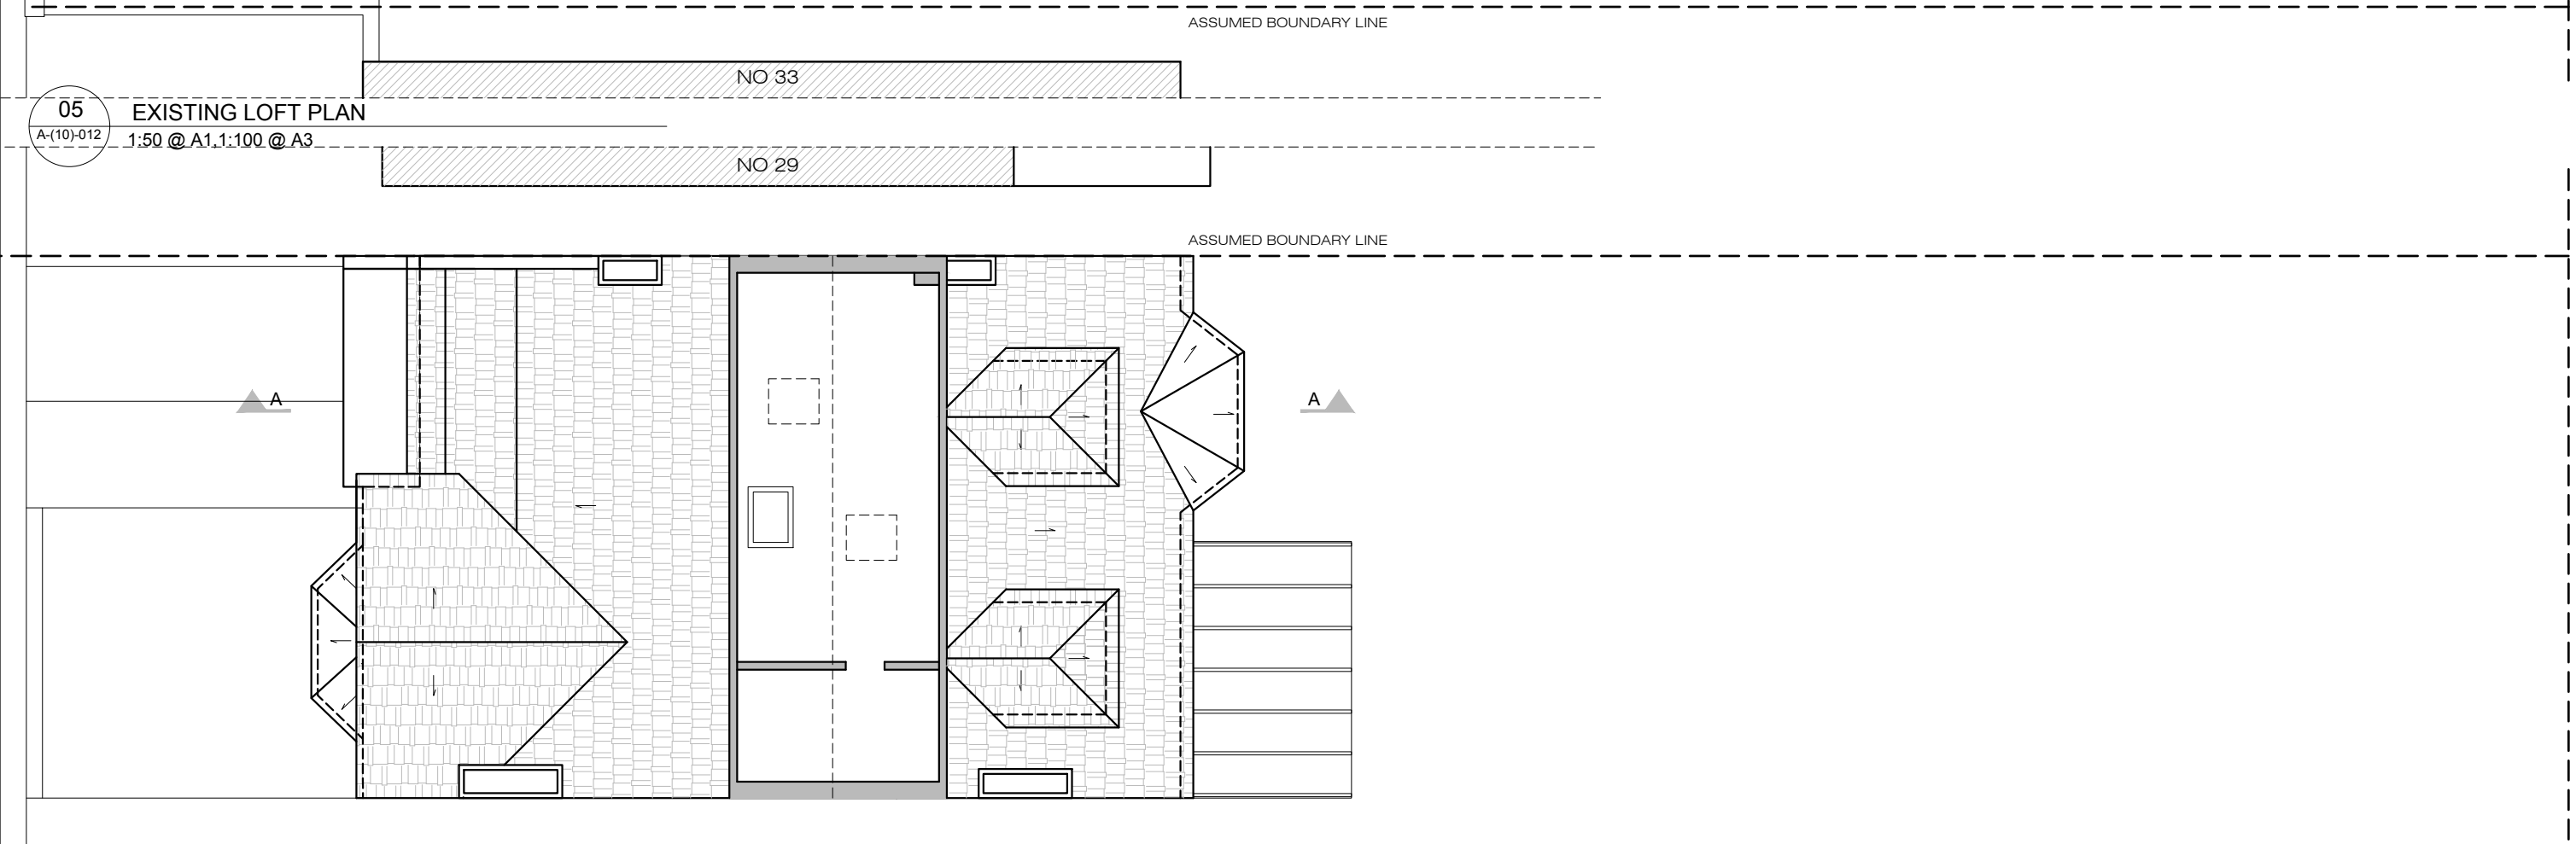

06
A-(10)-012
1:50 @ A1, 1:100 @ A3



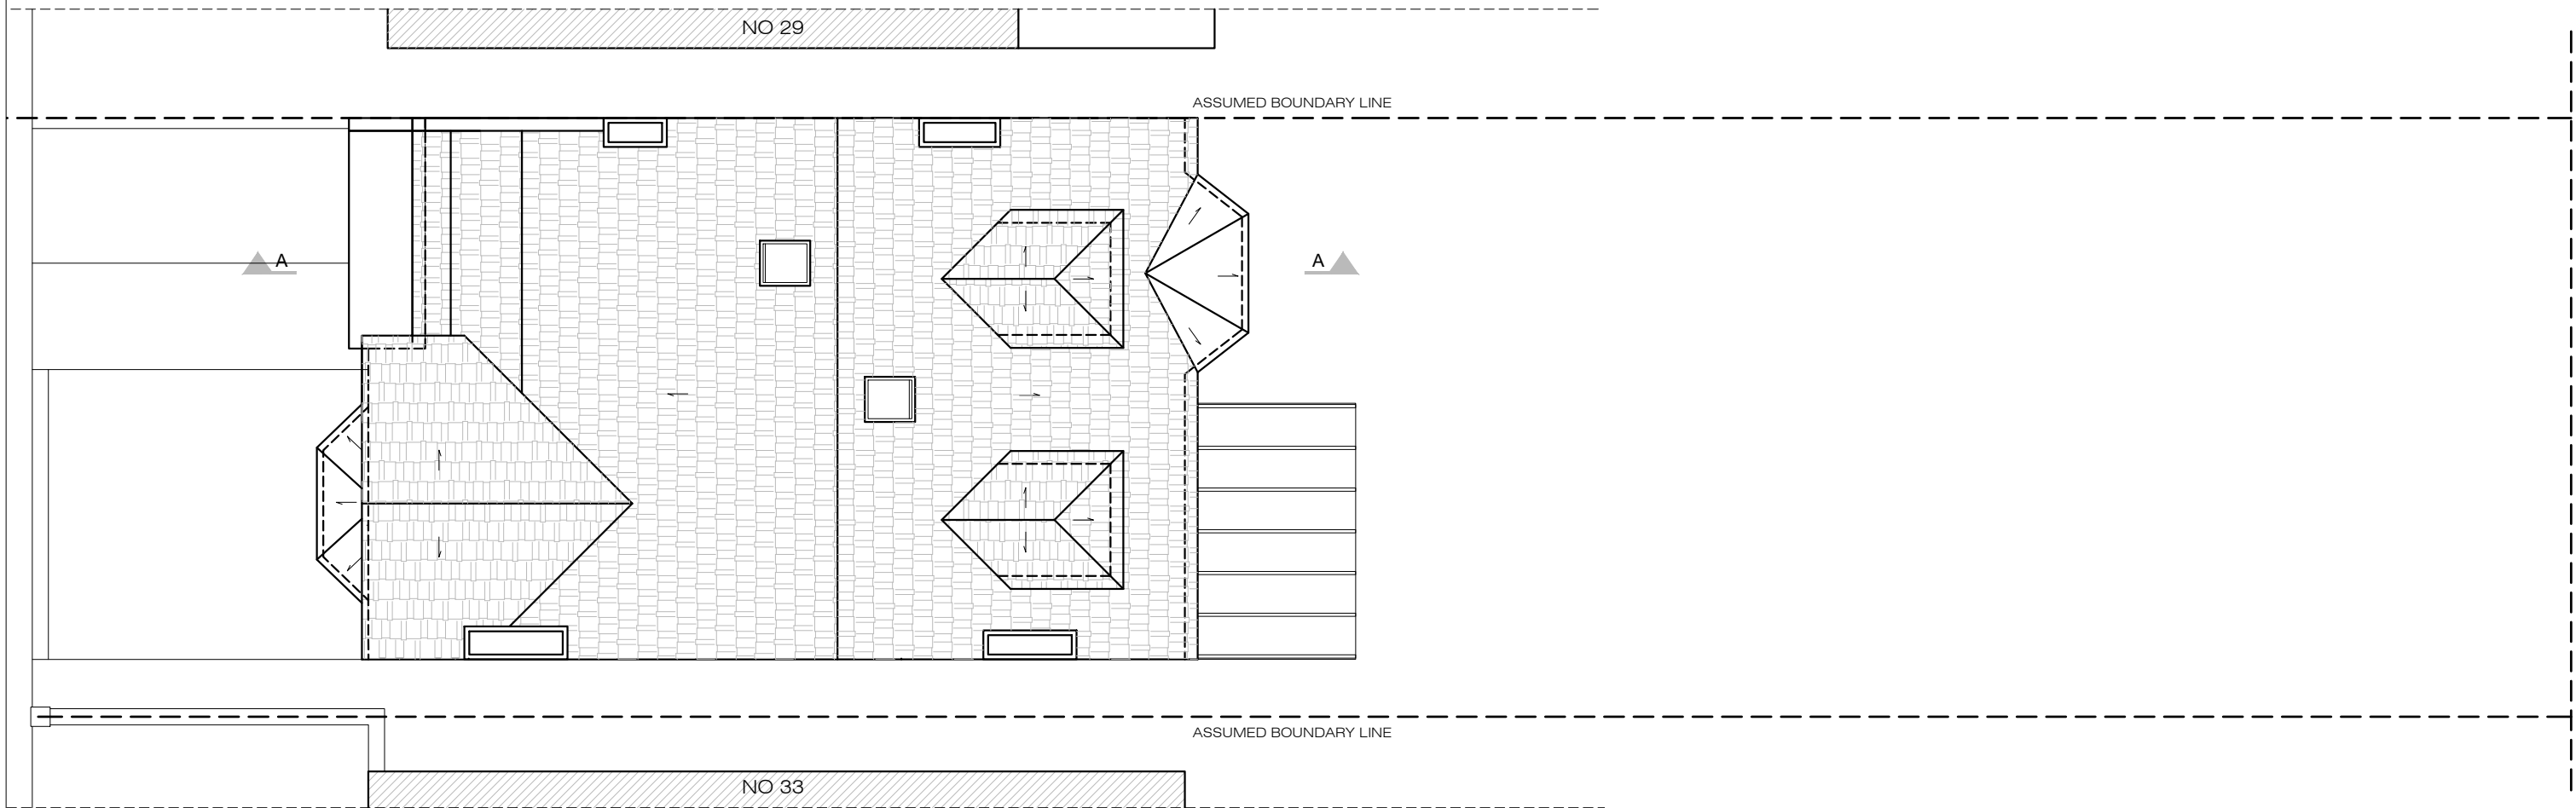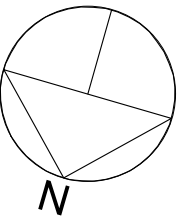

07
A-(10)-013

EXISTING ROOF PLAN
1:50 @ A1, 1:100 @ A3

PROJECT NAME:

0966

CLIENT/PROJECT:

31 Crediton Hill, NW6

NOTES :

All dimensions in millimetres.

All dimensions and levels are to be checked on site by the main contractor prior to commencing excavation works. Any discrepancy is to be reported back to the designer for instruction.

This drawing is the property of VORBILD ARCHITECTURE LIMITED and may not be reproduced or disclosed to a third party in any form without written permission

ARCHITECTURE:



VORBILD
ARCHITECTURE

www.vorbild.co.uk

info@vorbild.co.uk

CONSTRUCTION:

INSTALLATIONS:

INSTALLATIONS:

SHEET TITLE:

EXISTING
ROOF PLAN

DRAWING STATUS:

FOR PLANNING

DRAWN BY:

TP/MS

APPROVED:

MS

SIGNATURE:

JOB NUMBER:

0966

DRAWING No:

A-(10)-013

SCALE:

1:100


DATE:

02.05.2019

Rev. No.:




SCALE BAR (METRES)

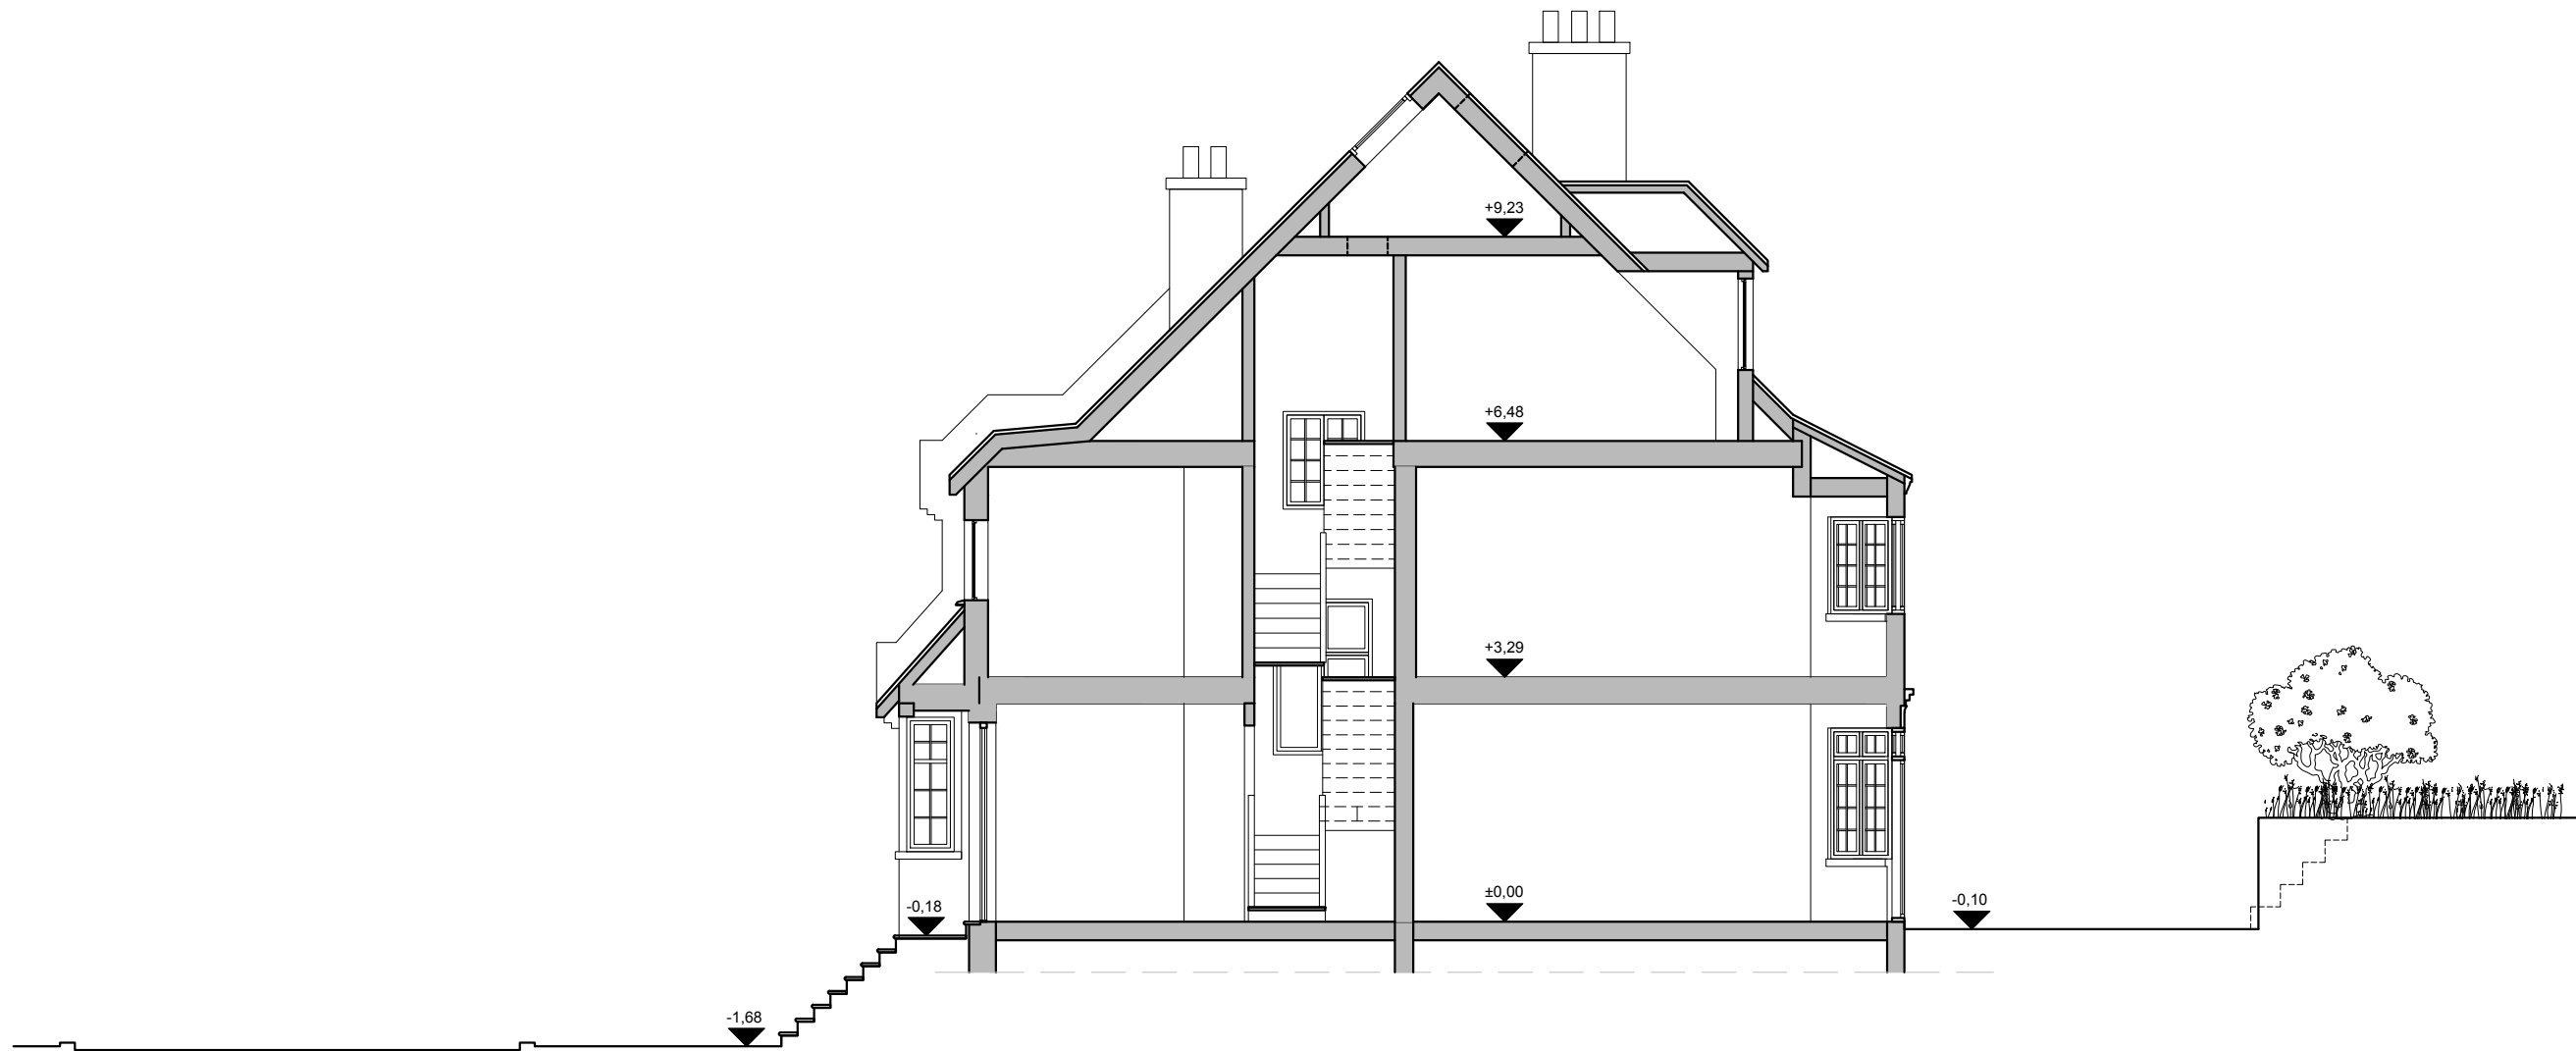

08
A-(11)-010

EXISTING SECTION A-A
1:50 @ A1, 1:100 @ A3

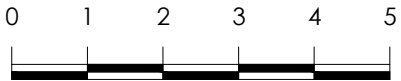

SCALE BAR (METRES)

PROJECT NAME:

0966

CLIENT/PROJECT:

31 Crediton Hill, NW6

NOTES :

All dimensions in millimetres.

All dimensions and levels are to be checked on site by the main contractor prior to commencing excavation works. Any discrepancy is to be reported back to the designer for instruction.

This drawing is the property of VORBILD ARCHITECTURE LIMITED and may not be reproduced or disclosed to a third party in any form without written permission

ARCHITECTURE:



VORBILD
ARCHITECTURE

www.vorbild.co.uk

info@vorbild.co.uk

CONSTRUCTION:

INSTALLATIONS:

INSTALLATIONS:

SHEET TITLE:

EXISTING
SECTION A-A

DRAWING STATUS:

FOR PLANNING

DRAWN BY:

TP/MS

APPROVED:

MS

SIGNATURE:

SIGNATURE:

JOB NUMBER:

0966

DRAWING No:

A-(11)-010


SCALE:

1:100


DATE:

02.05.2019

Rev. No.:

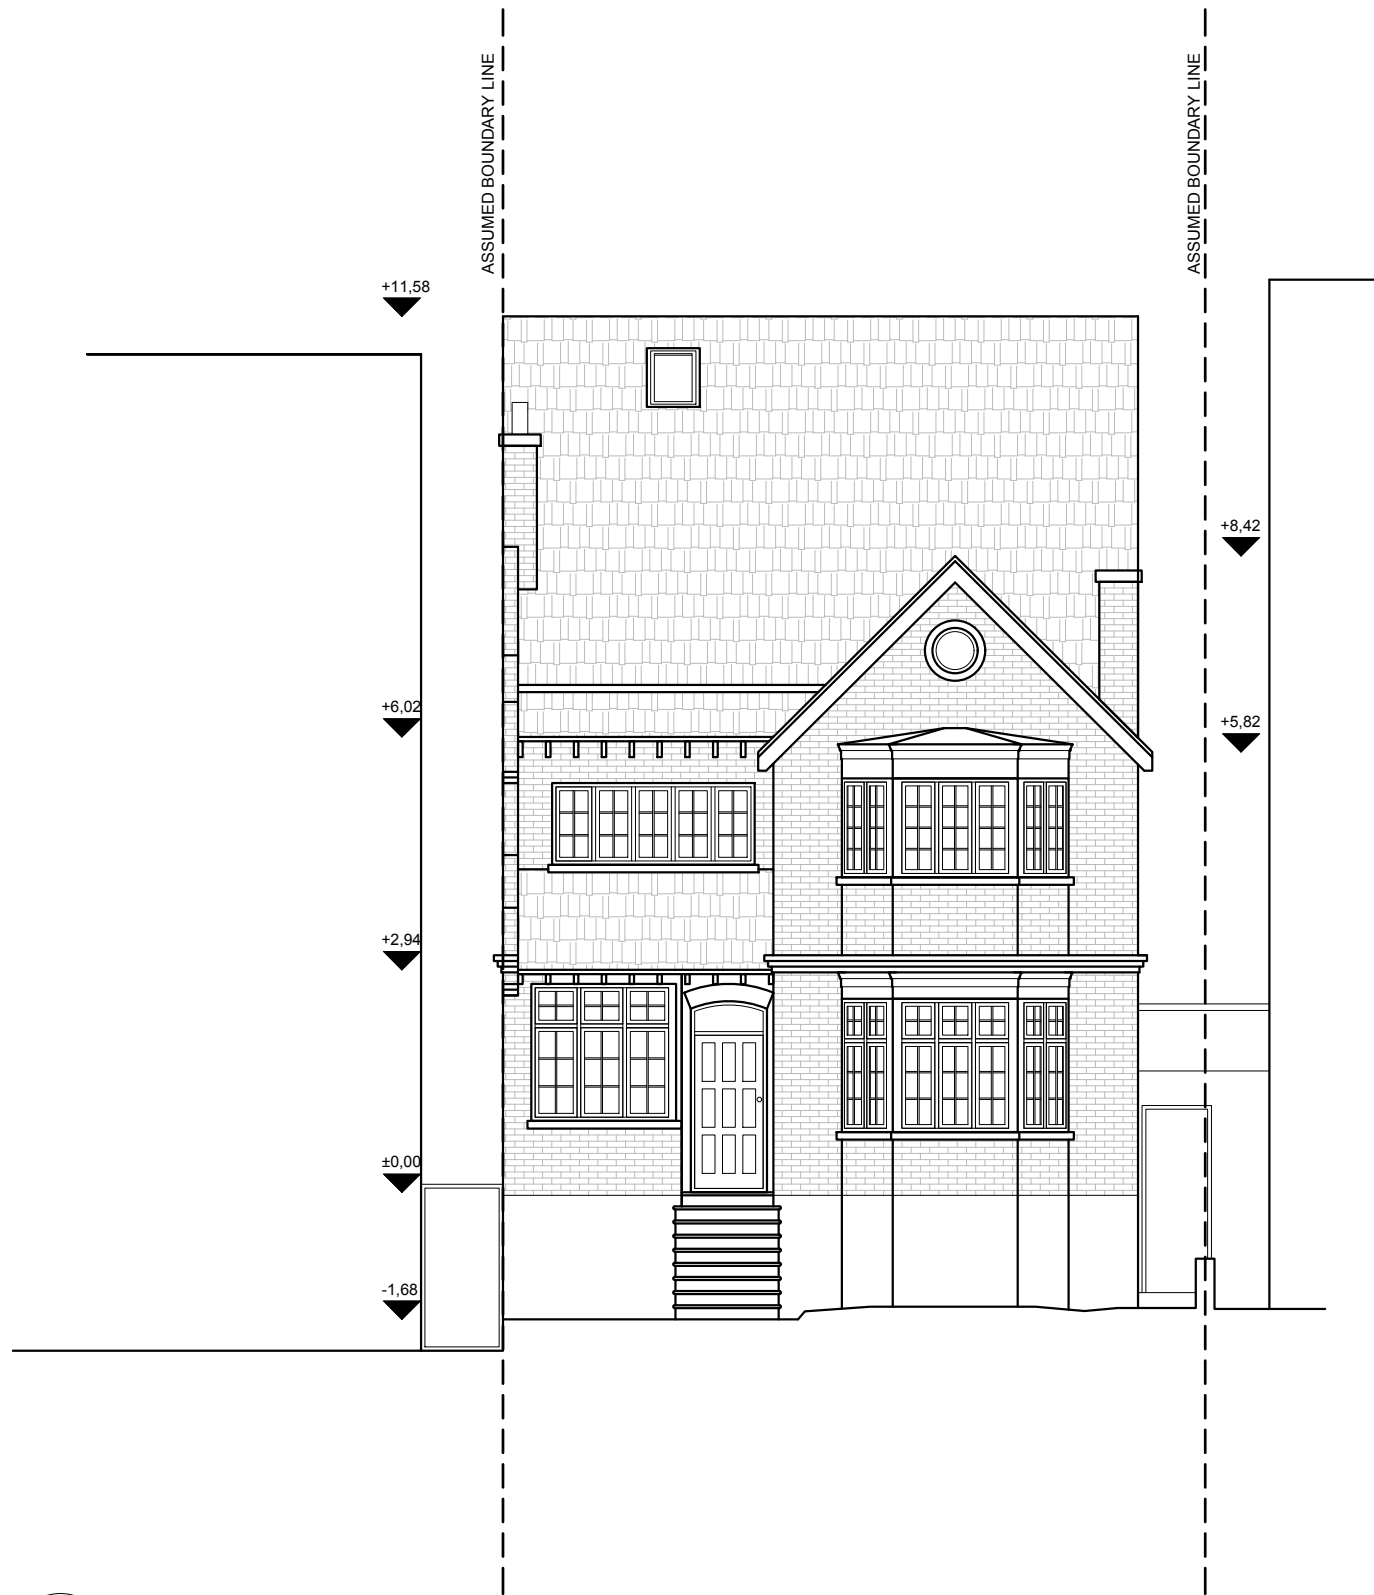

09
A-(12)-010
EXISTING FRONT ELEVATION
1:50 @ A1, 1:100 @ A3

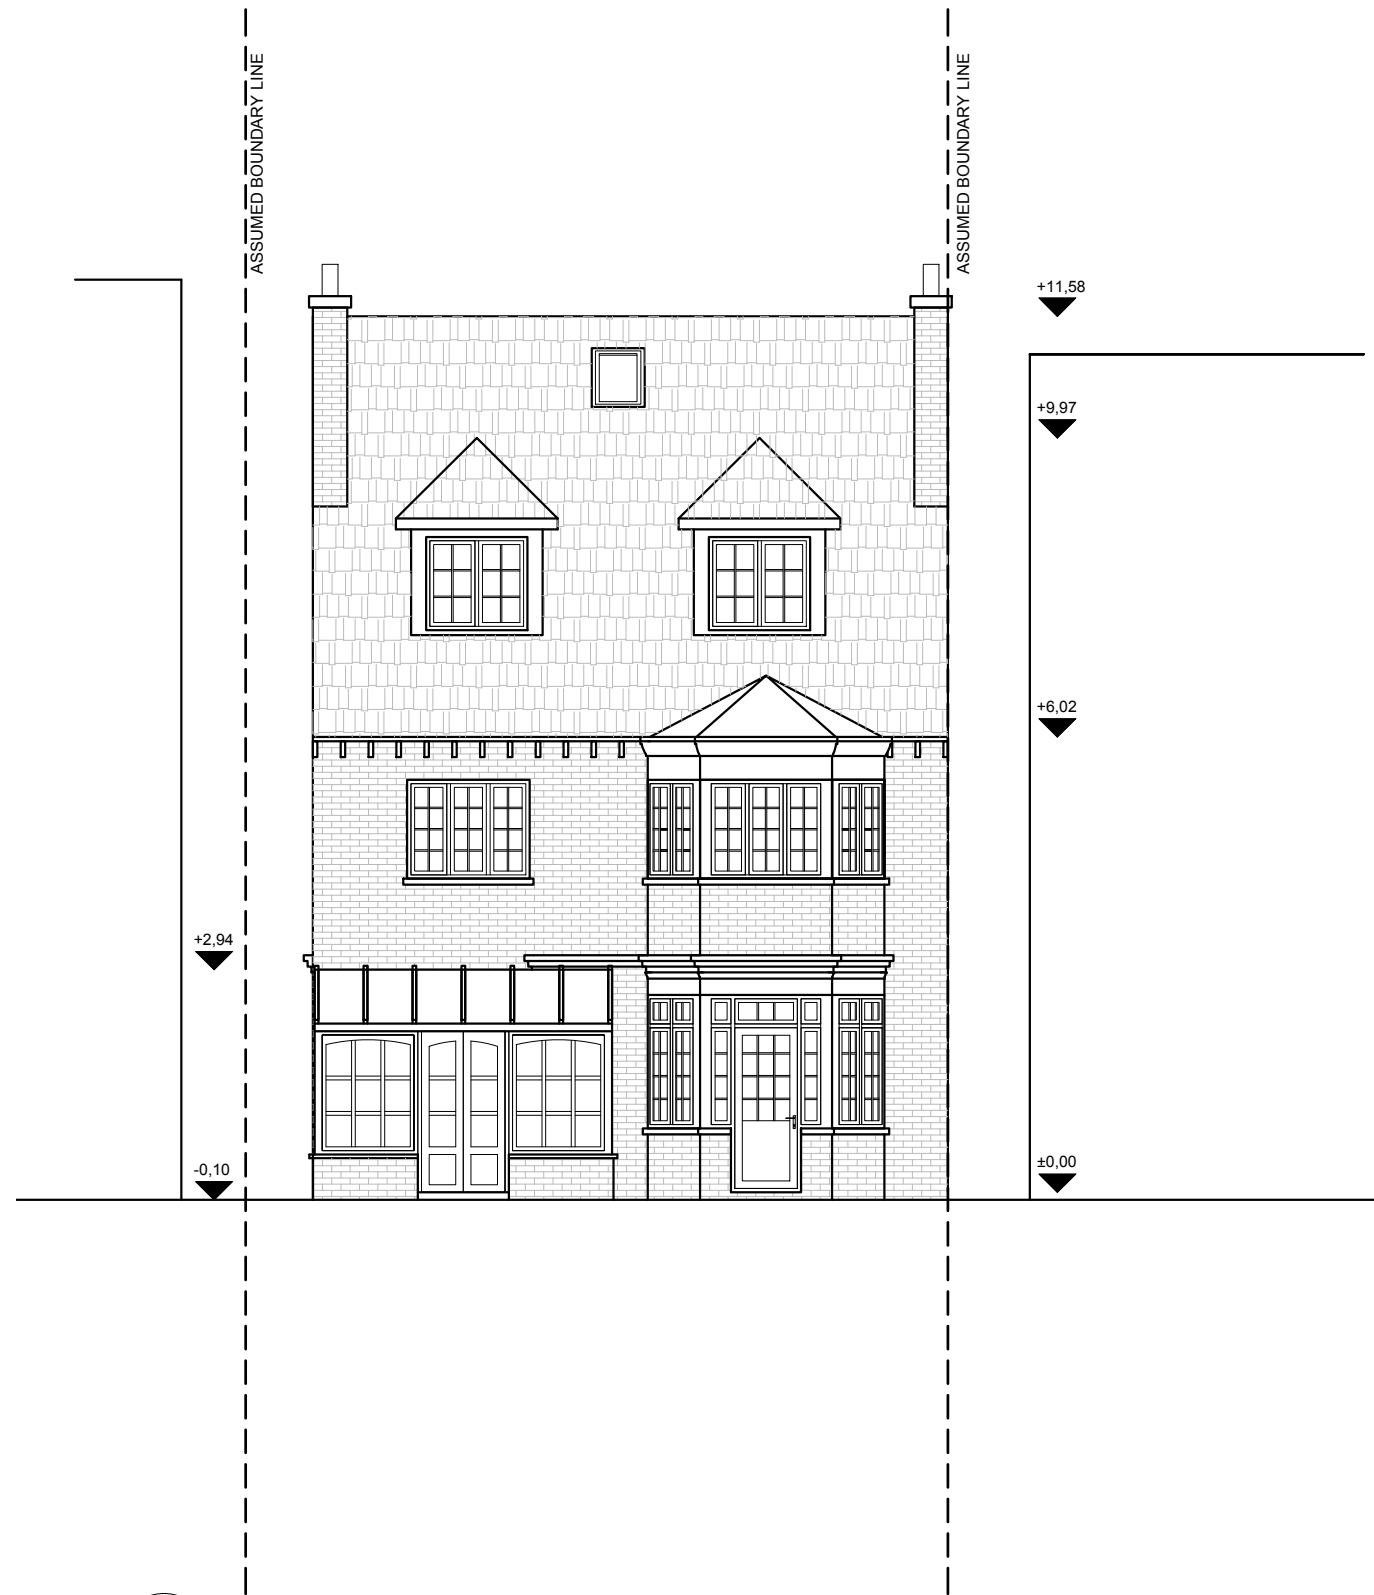


10
A-(12)-010
EXISTING REAR ELEVATION
1:50 @ A1, 1:100 @ A3






11
A-(12)-011

EXISTING NORTH ELEVATION
1:50 @ A1, 1:100 @ A3

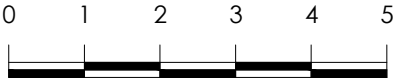


SCALE BAR (METRES)

PROJECT NAME:	CLIENT/PROJECT:	NOTES : All dimensions in millimetres. All dimensions and levels are to be checked on site by the main contractor prior to commencing excavation works. Any discrepancy is to be reported back to the designer for instruction. This drawing is the property of VORBILD ARCHITECTURE LIMITED and may not be reproduced or disclosed to a third party in any form without written permission	ARCHITECTURE:  VORBILD ARCHITECTURE www.vorbild.co.uk info@vorbild.co.uk	CONSTRUCTION: INSTALLATIONS:	SHEET TITLE: EXISTING NORTH ELEVATION	DRAWING STATUS: FOR PLANNING	JOB NUMBER: 0966
0966	31 Crediton Hill, NW6					DRAWN BY: TP/MS	DRAWING No: A-(12)-011
				INSTALLATIONS:		APPROVED: MS	SCALE: 1:100 DATE: 02.05.2019 Rev. No.:



12
A-(12)-012

EXISTING SOUTH ELEVATION
1:50 @ A1, 1:100 @ A3

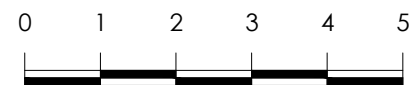

SCALE BAR (METRES)

PROJECT NAME:

0966

CLIENT/PROJECT:

31 Crediton Hill, NW6

NOTES :

All dimensions in millimetres.

All dimensions and levels are to be checked on site by the main contractor prior to commencing excavation works. Any discrepancy is to be reported back to the designer for instruction.

This drawing is the property of VORBILD ARCHITECTURE LIMITED and may not be reproduced or disclosed to a third party in any form without written permission

ARCHITECTURE:



VORBILD
ARCHITECTURE

www.vorbild.co.uk

info@vorbild.co.uk

CONSTRUCTION:

INSTALLATIONS:

INSTALLATIONS:

SHEET TITLE:

EXISTING
SOUTH ELEVATION

DRAWING STATUS:

FOR PLANNING

DRAWN BY:

TP/MS

APPROVED:

MS

SIGNATURE:

SIGNATURE:

JOB NUMBER:

0966

DRAWING No:

A-(12)-012


SCALE:

1:100


DATE:

02.05.2019

Rev. No.:

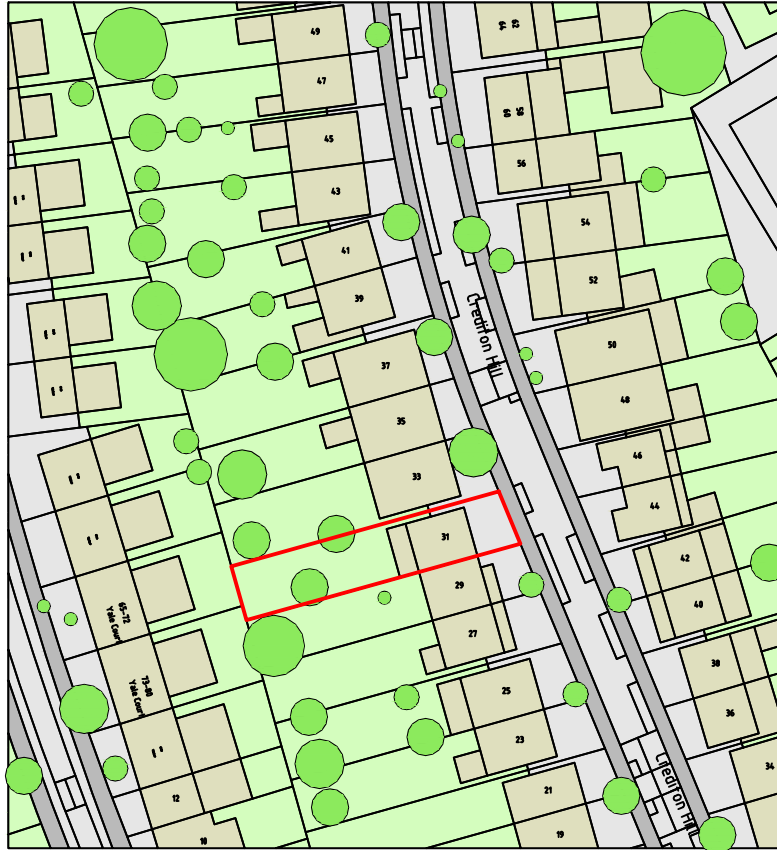

"© Ordnance Survey. The GeoInformation Group 2016 Licence No. LANDLON1000032118"

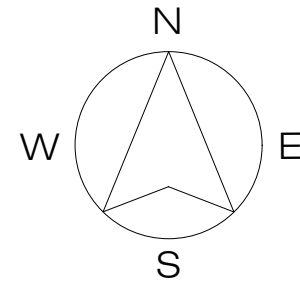

01
A-(13)-001

PROPOSED OS PLAN
1:625 @ A1, 1:1250 @ A3

PROJECT NAME:

CLIENT/PROJECT:

NOTES :

All dimensions in millimetres.

All dimensions and levels are to be checked on site by the main contractor prior to commencing excavation works. Any discrepancy is to be reported back to the designer for instruction.

This drawing is the property of VORBILD ARCHITECTURE LIMITED and may not be reproduced or disclosed to a third party in any form without written permission

ARCHITECTURE:



VORBILD
ARCHITECTURE

www.vorbild.co.uk

info@vorbild.co.uk

CONSTRUCTION:

INSTALLATIONS:

INSTALLATIONS:

SHEET TITLE:

PROPOSED
OS PLAN

DRAWING STATUS:

FOR PLANNING

DRAWN BY:

TP/MS

APPROVED:

MS

SIGNATURE:

SIGNATURE:

JOB NUMBER:

0966

DRAWING No:

A-(13)-001

SCALE:

1:1250


DATE:

02.05.2019

Rev. No.:


0966


31 Credon Hill, NW6

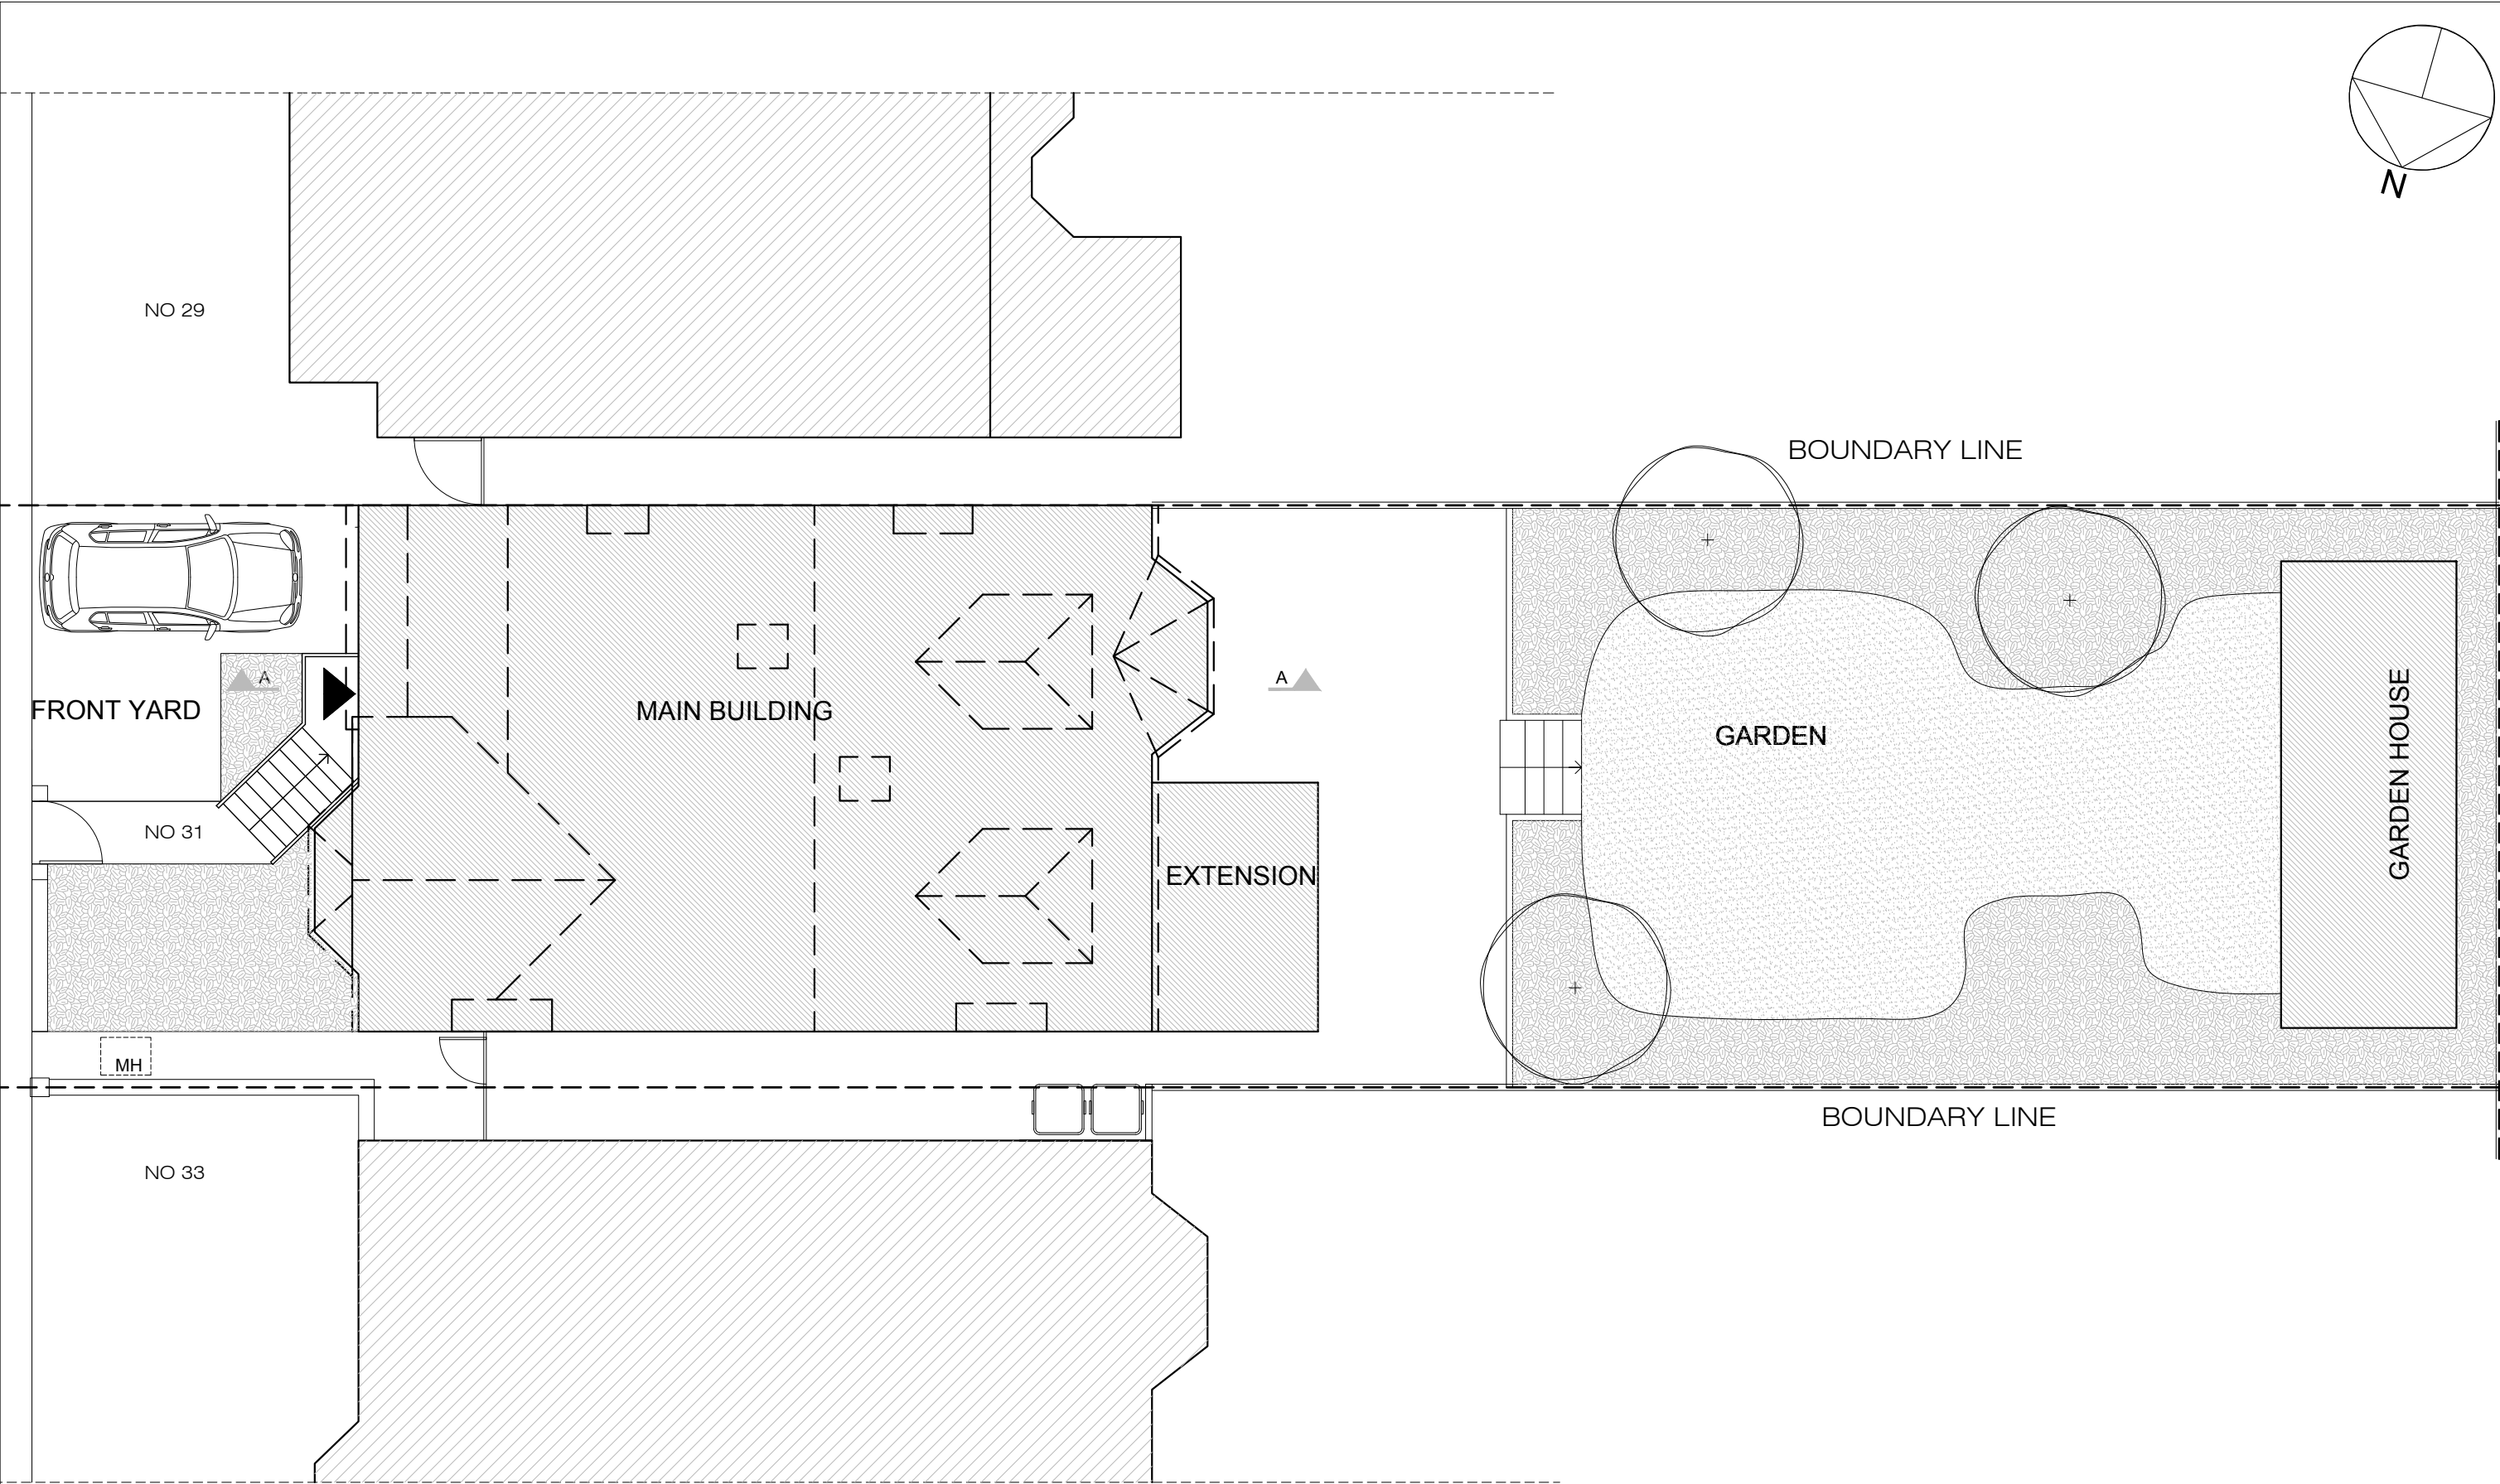


02
A-(13)-010


PROPOSED SITE PLAN
1:50 @ A1, 1:100 @ A3

PROJECT NAME:	CLIENT/PROJECT:	NOTES :	ARCHITECTURE:	CONSTRUCTION:	SHEET TITLE:	DRAWING STATUS:	JOB NUMBER:
0966	31 Crediton Hill, NW6	All dimensions in millimetres. All dimensions and levels are to be checked on site by the main contractor prior to commencing excavation works. Any discrepancy is to be reported back to the designer for instruction. This drawing is the property of VORBILD ARCHITECTURE LIMITED and may not be reproduced or disclosed to a third party in any form without written permission	 VORBILD ARCHITECTURE www.vorbild.co.uk info@vorbild.co.uk		PROPOSED SITE PLAN	FOR PLANNING	0966
				INSTALLATIONS:		DRAWN BY:	DRAWING No:
				INSTALLATIONS:		TP/MS	A-(13)-010
						APPROVED:	SCALE: DATE: Rev. No.:
						MS	1:100 02.05.2019

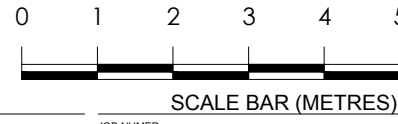


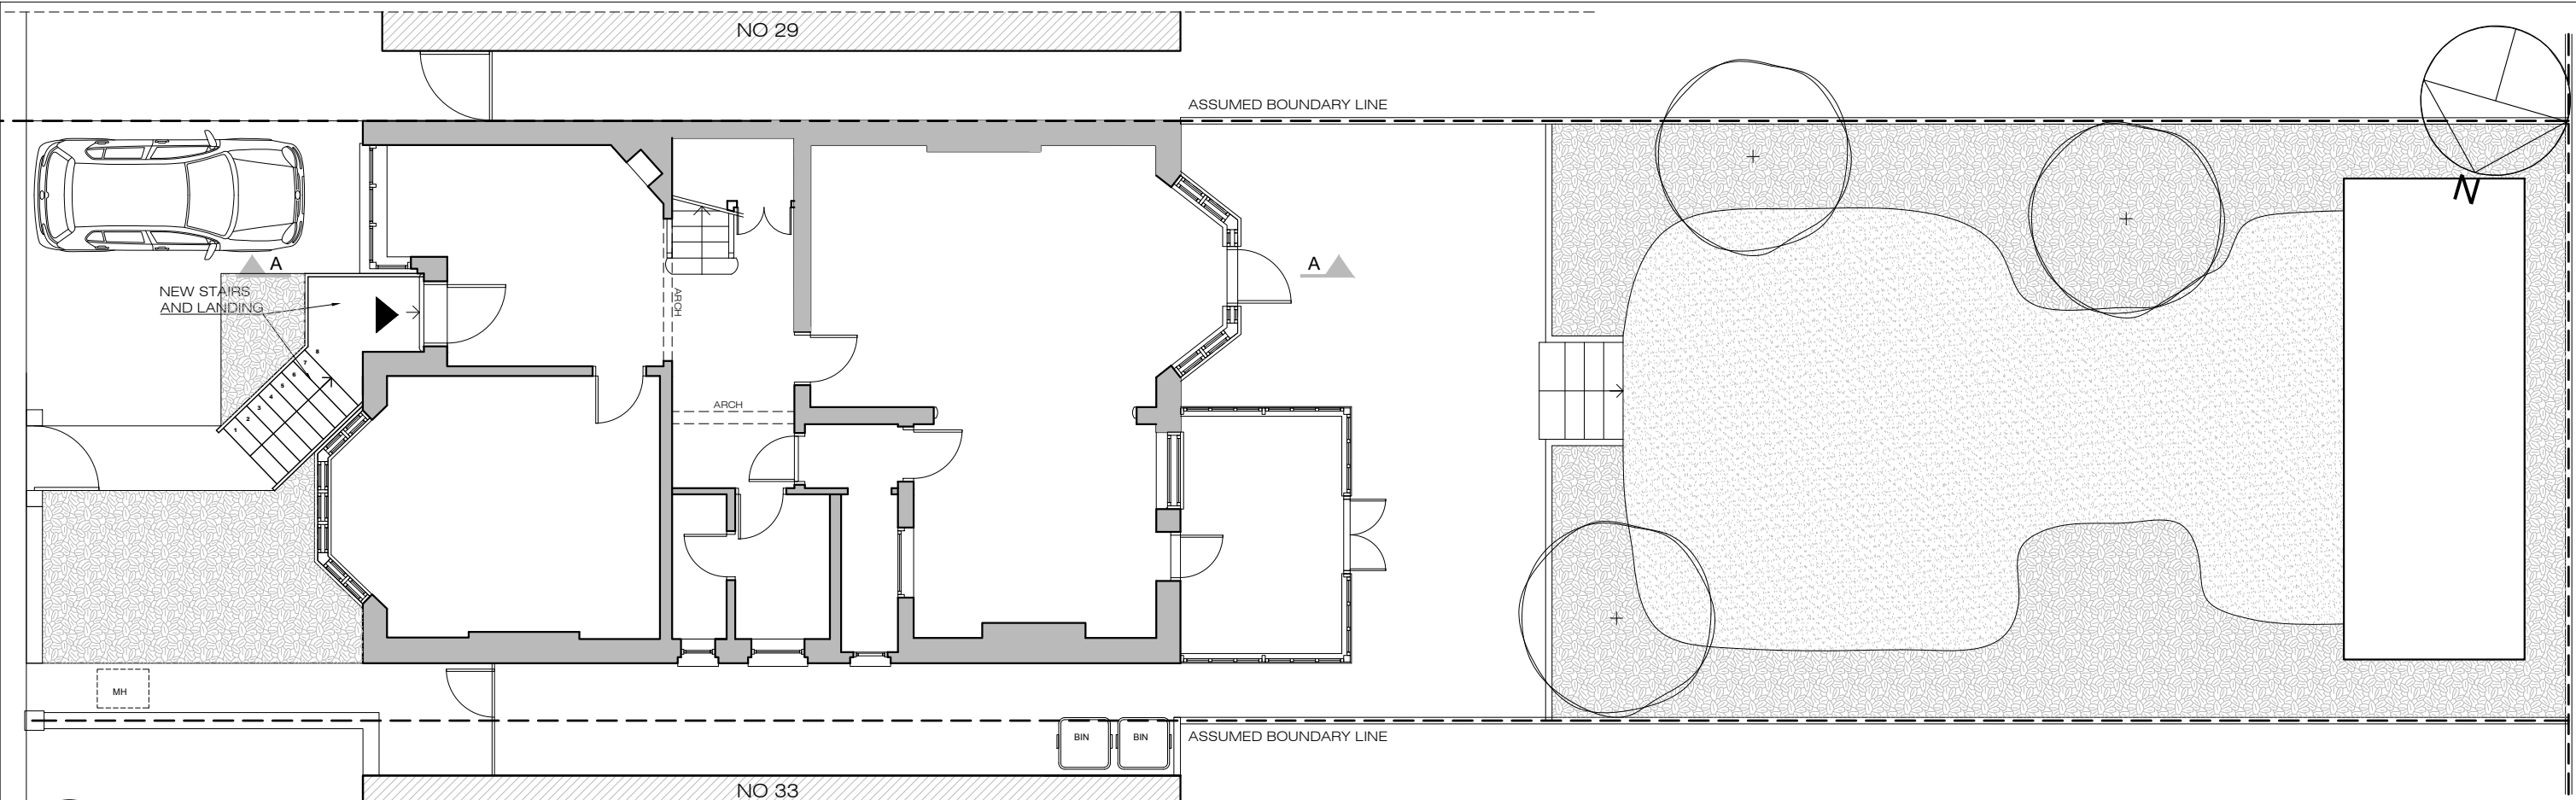


03 PROPOSED GROUND FLOOR PLAN
A-(13)-011 1:50 @ A1,1:100 @ A3

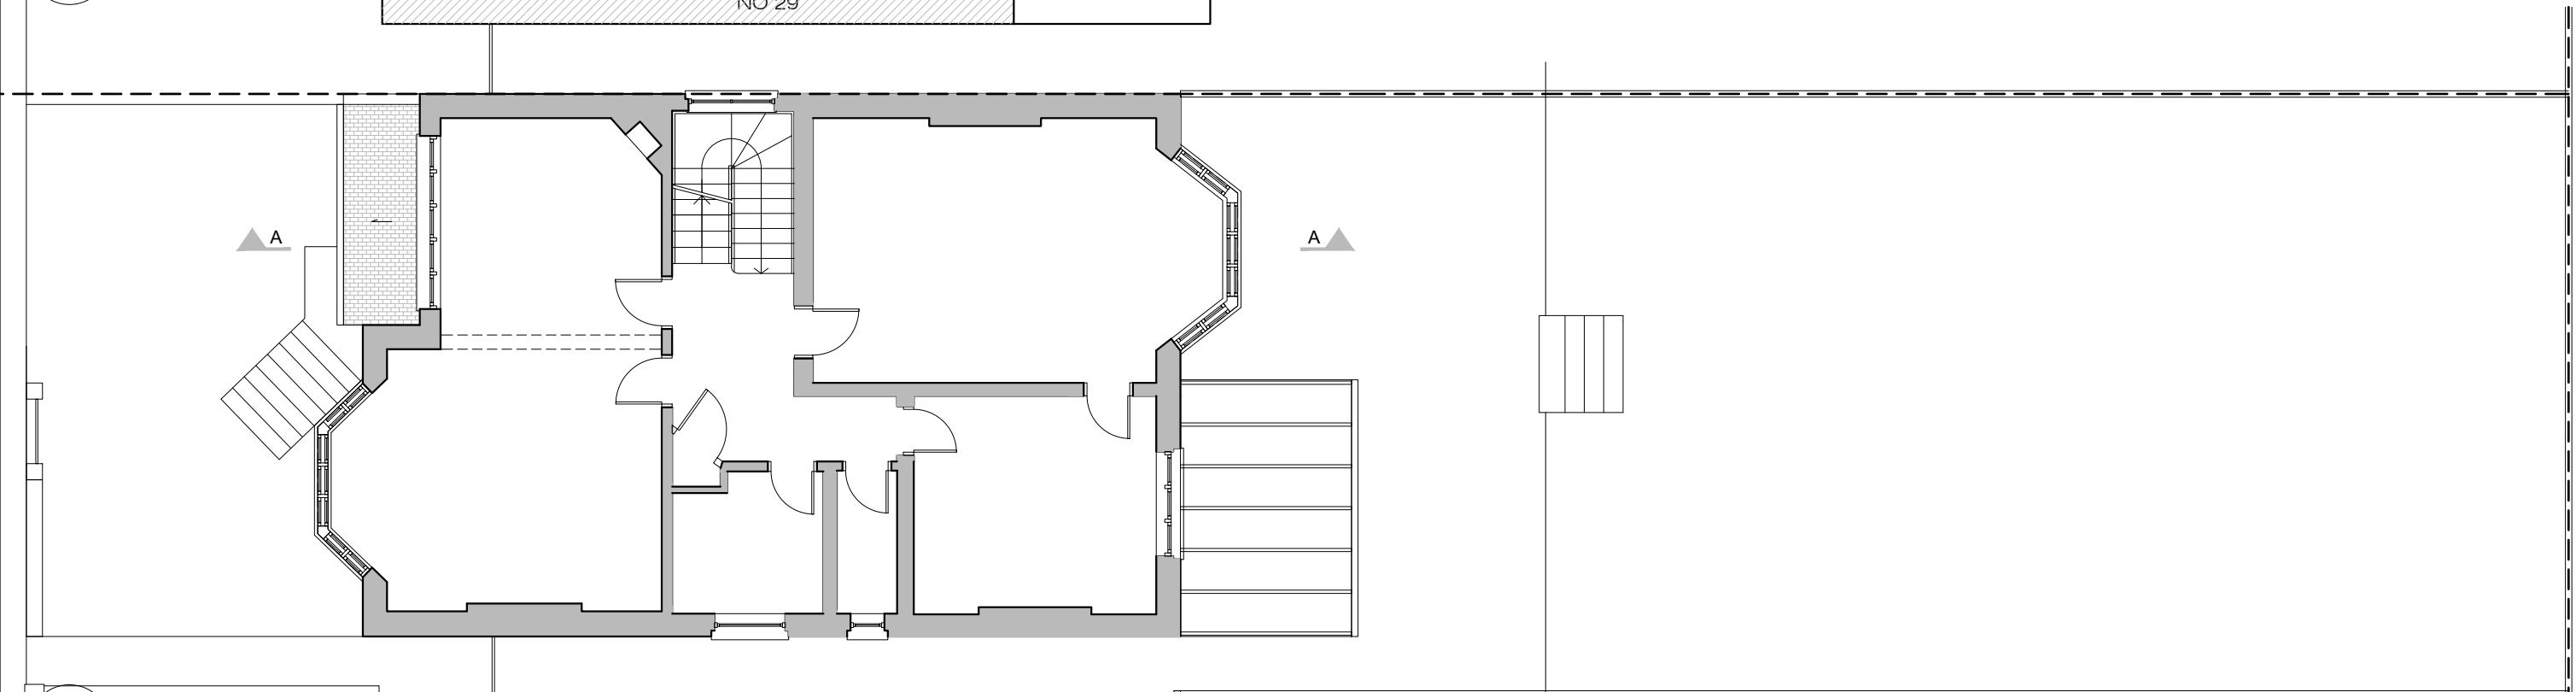


04 PROPOSED FIRST FLOOR PLAN
A-(13)-011 1:50 @ A1,1:100 @ A3


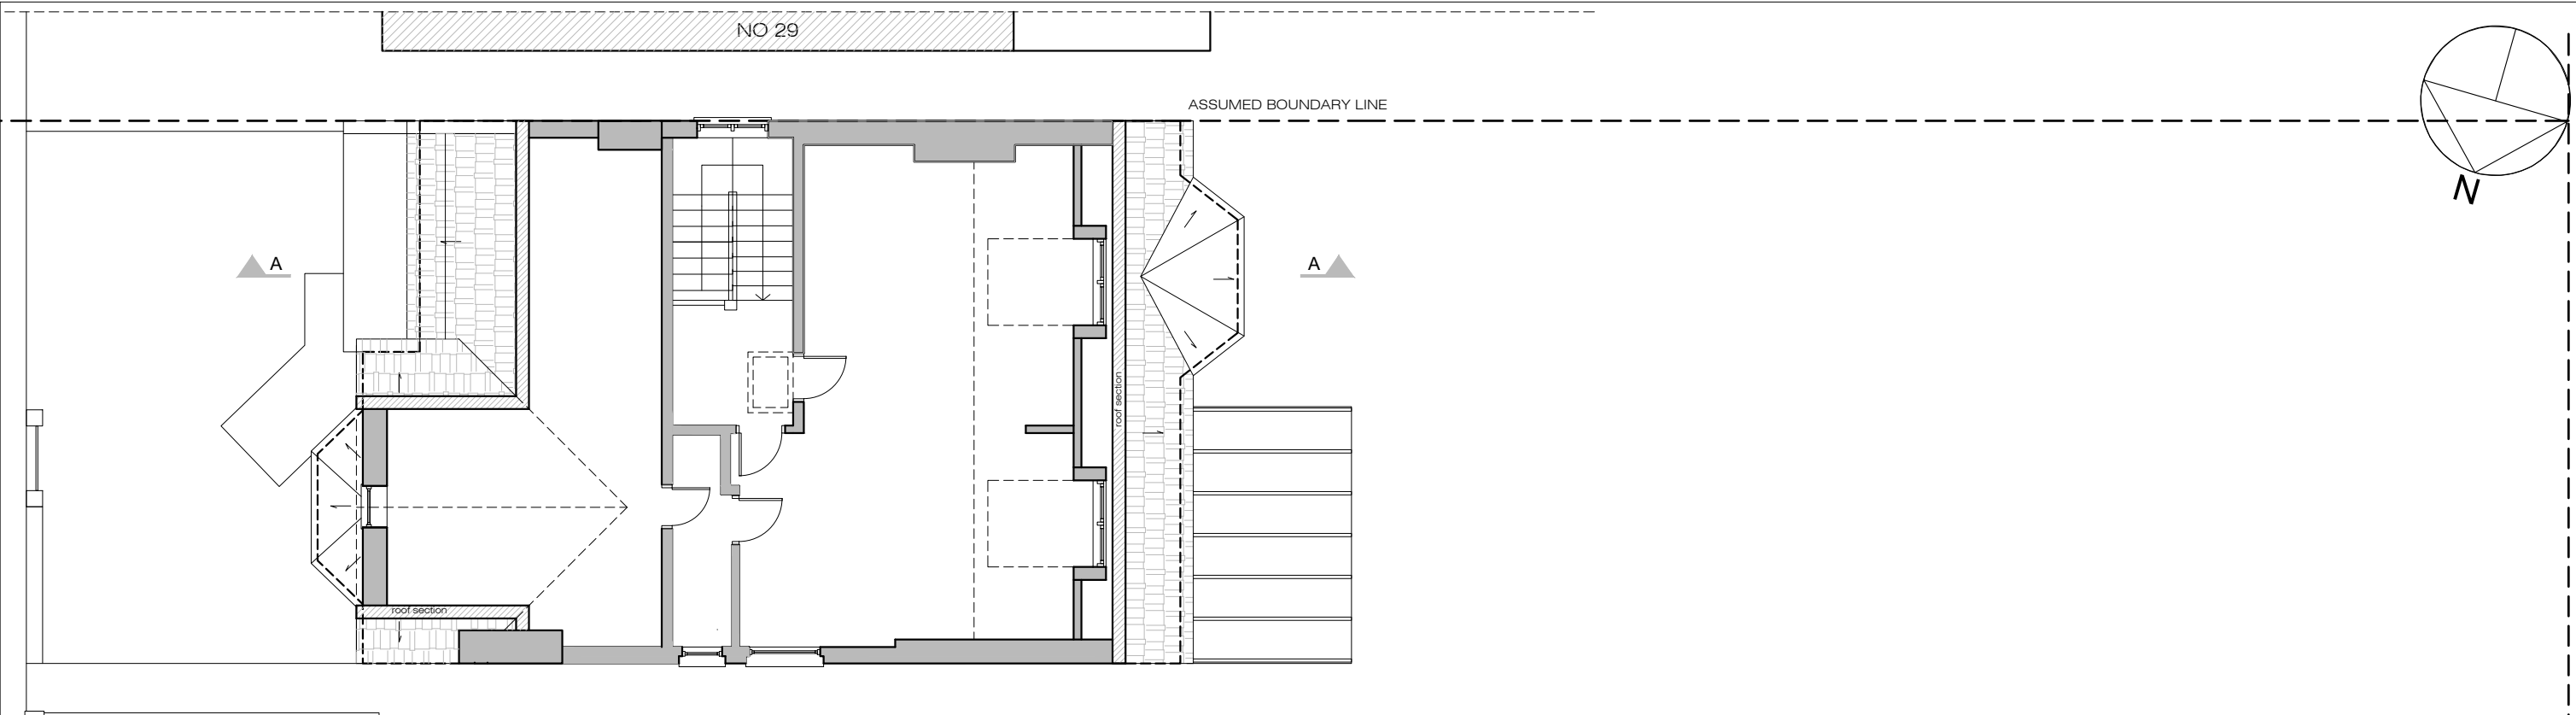


05 PROPOSED LOFT PLAN
A-(13)-012 1:50 @ A1,1:100 @ A3

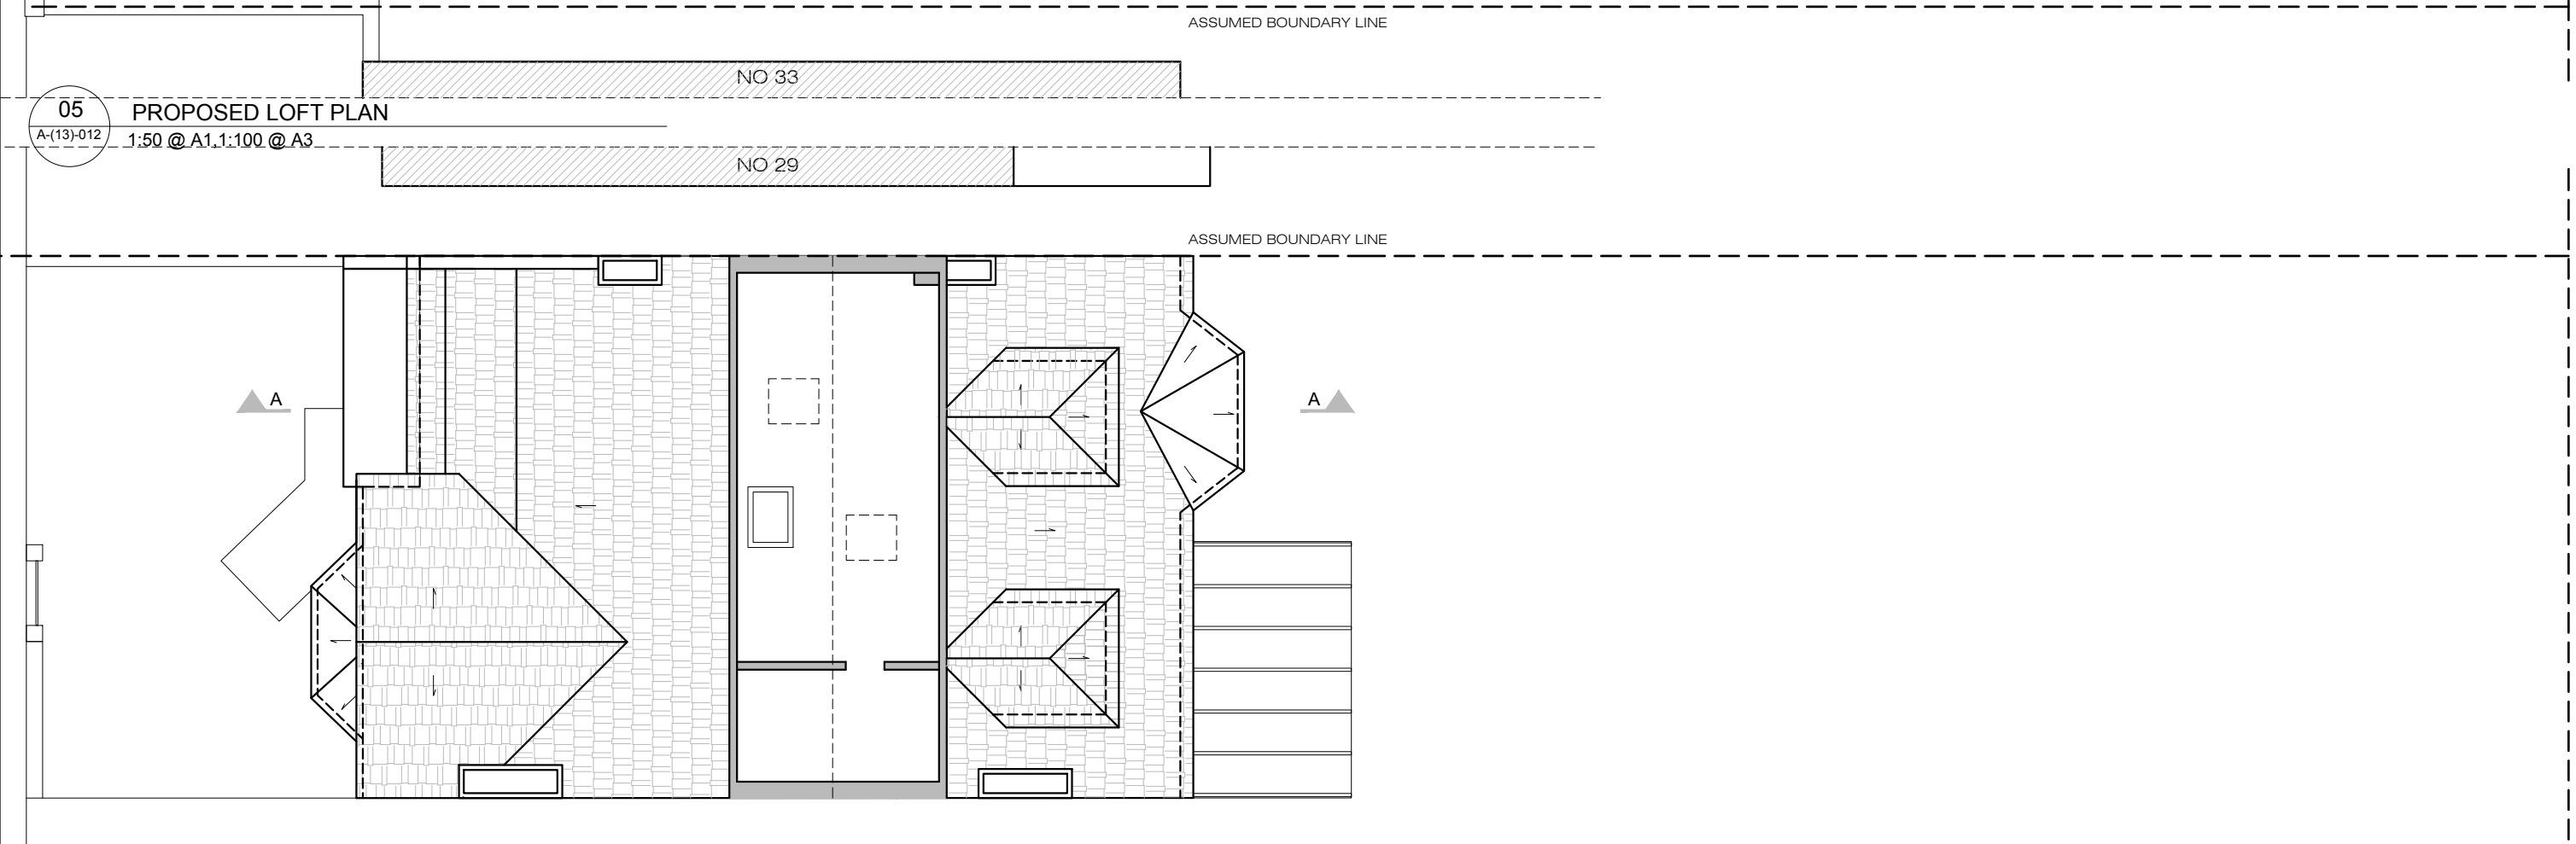


06 PROPOSED STORAGE PLAN
A-(13)-012 1:50 @ A1,1:100 @ A3

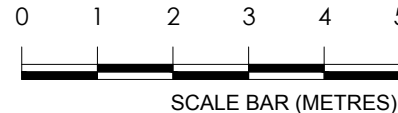

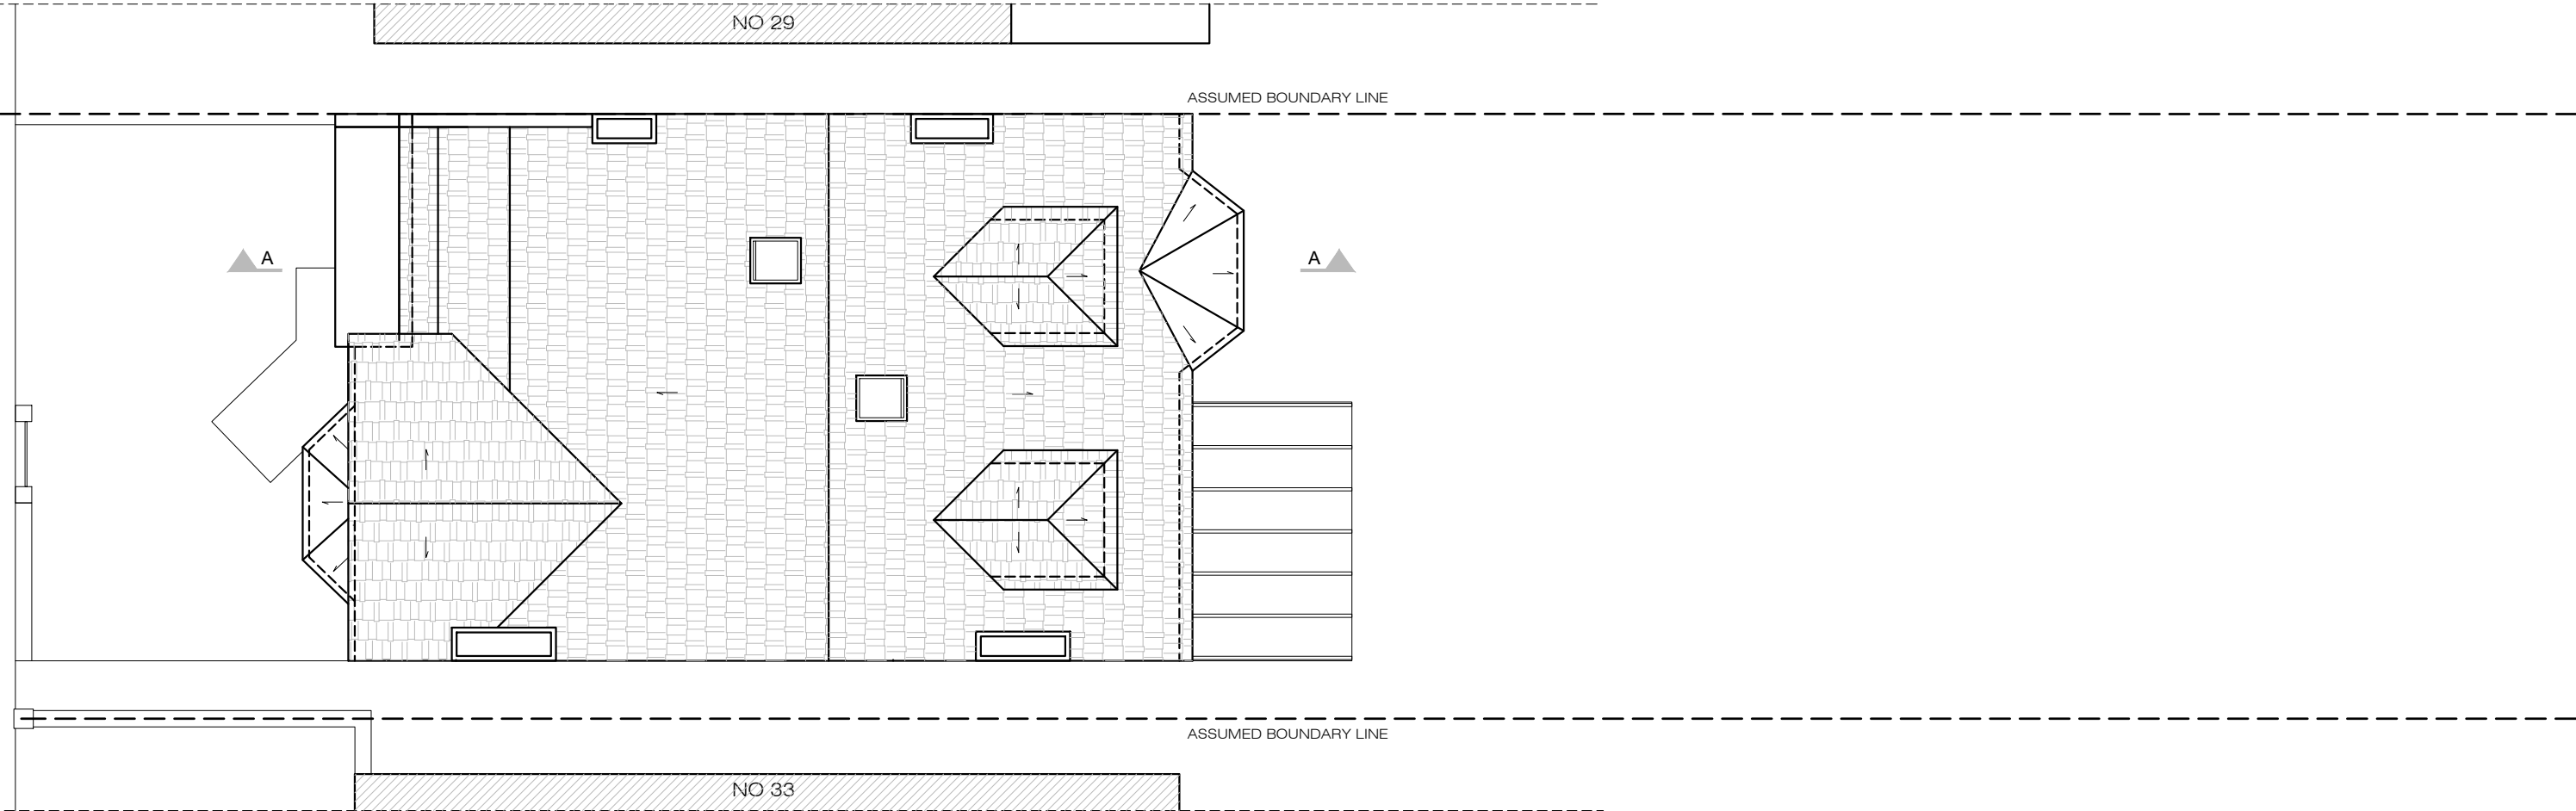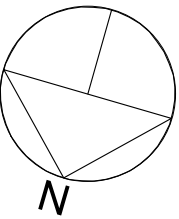


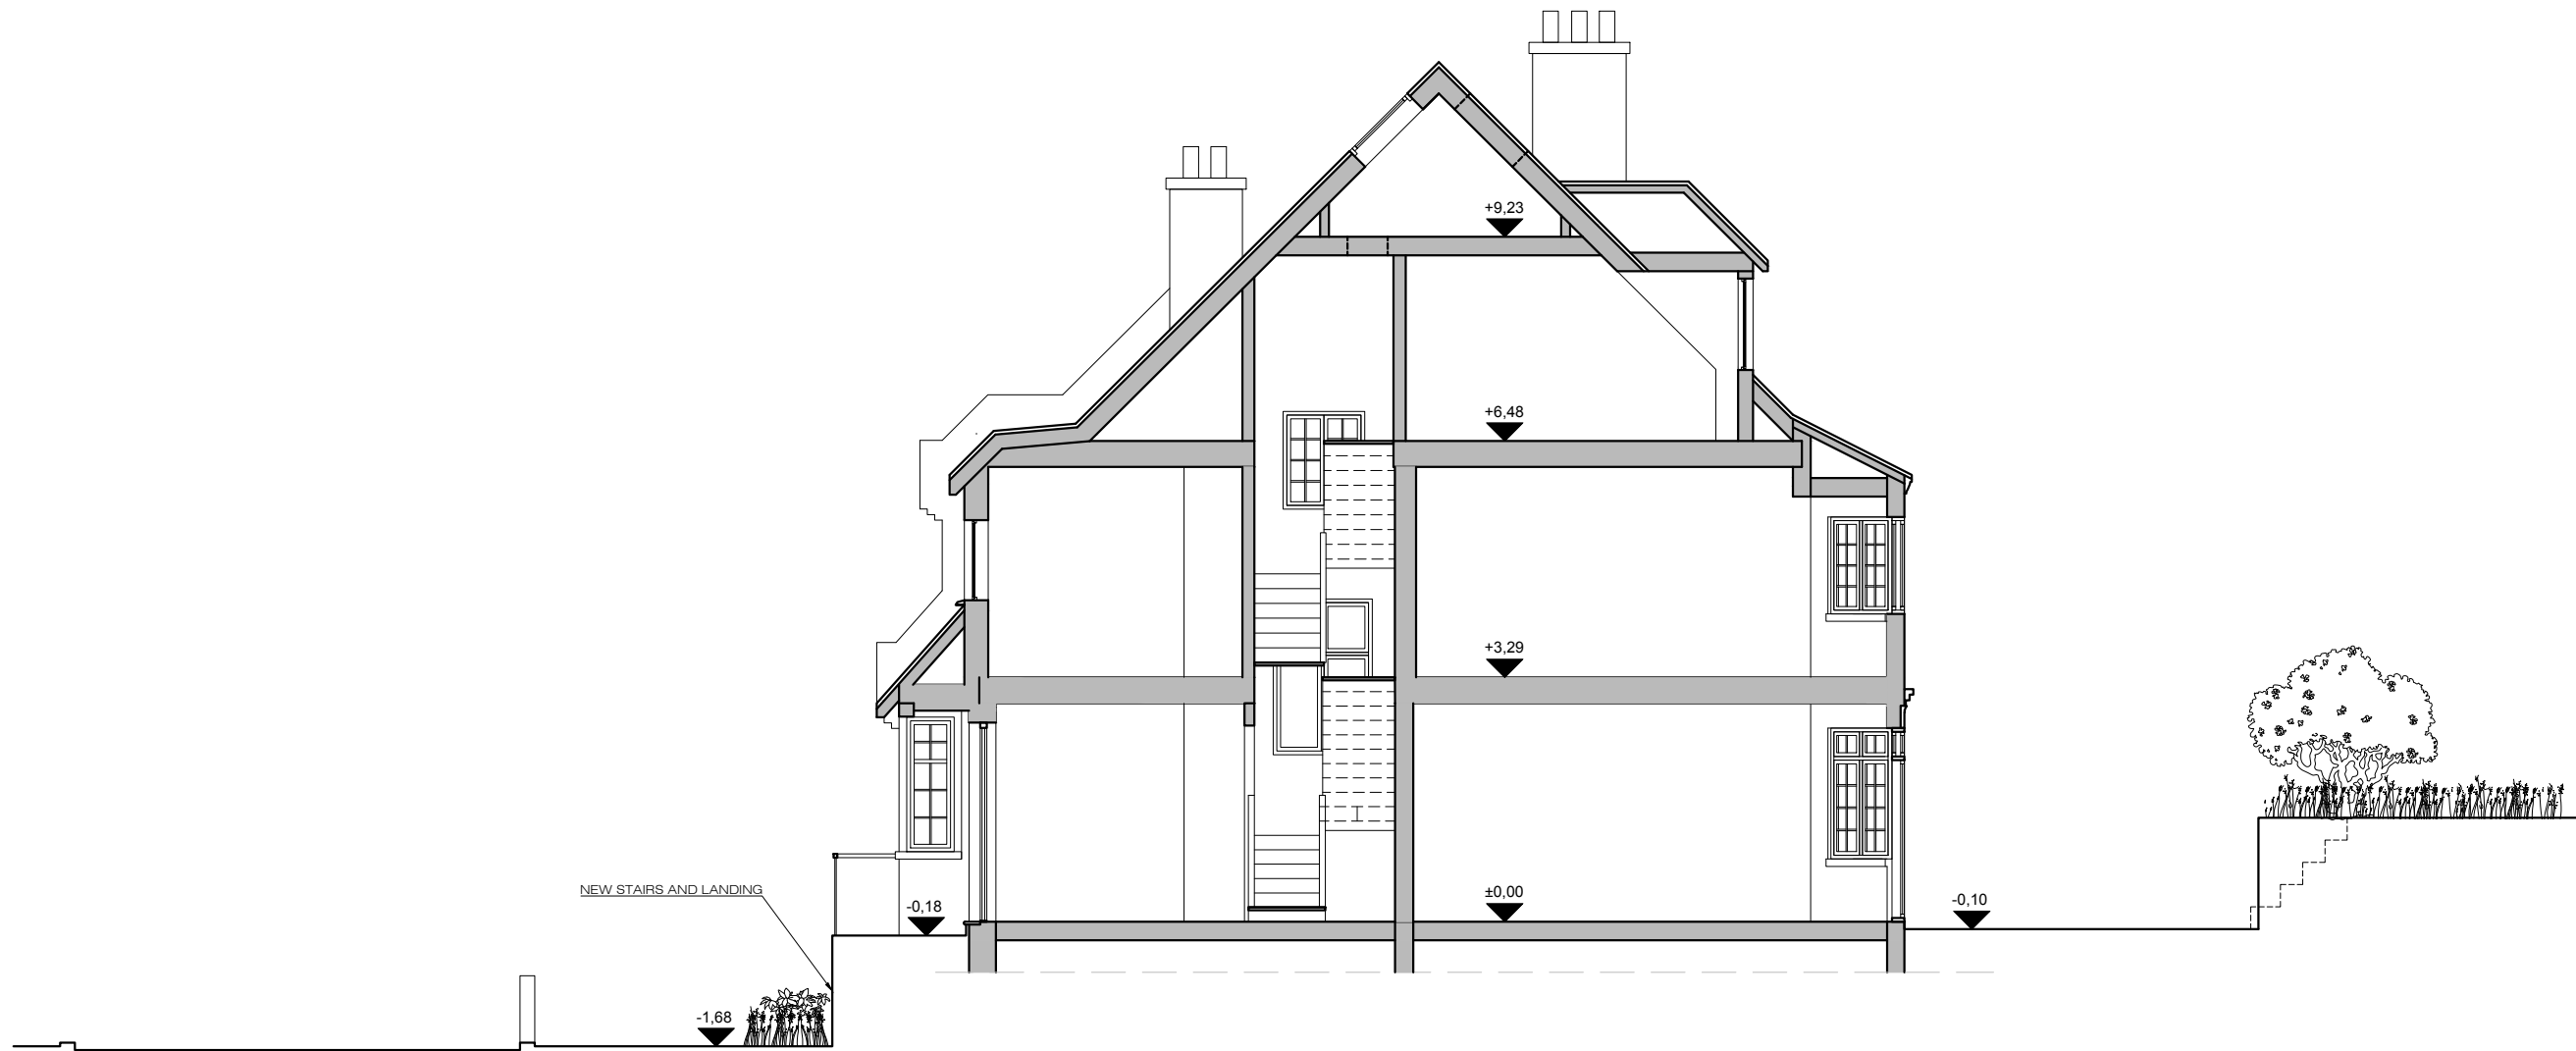
07
A-(13)-013

PROPOSED ROOF PLAN
1:50 @ A1, 1:100 @ A3

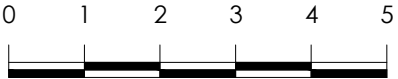


SCALE BAR (METRES)

PROJECT NAME:	CLIENT/PROJECT:	NOTES : All dimensions in millimetres. All dimensions and levels are to be checked on site by the main contractor prior to commencing excavation works. Any discrepancy is to be reported back to the designer for instruction. This drawing is the property of VORBILD ARCHITECTURE LIMITED and may not be reproduced or disclosed to a third party in any form without written permission	ARCHITECTURE:  VORBILD ARCHITECTURE www.vorbild.co.uk info@vorbild.co.uk	CONSTRUCTION: INSTALLATIONS: INSTALLATIONS:	SHEET TITLE: PROPOSED ROOF PLAN	DRAWING STATUS: FOR PLANNING	JOB NUMBER: 0966
0966	31 Crediton Hill, NW6					DRAWN BY: TP/MS	DRAWING No: A-(13)-013
						APPROVED: MS	SCALE: 1:100 DATE: 02.05.2019 Rev. No.:




08
A-(14)-010

PROPOSED SECTION A-A
1:50 @ A1, 1:100 @ A3

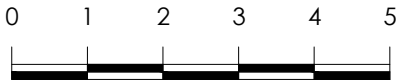


SCALE BAR (METRES)


PROJECT NAME:	CLIENT/PROJECT:	NOTES :	ARCHITECTURE:	CONSTRUCTION:	SHEET TITLE:	DRAWING STATUS:	JOB NUMBER:
0966	31 Crediton Hill, NW6	All dimensions in millimetres. All dimensions and levels are to be checked on site by the main contractor prior to commencing excavation works. Any discrepancy is to be reported back to the designer for instruction. This drawing is the property of VORBILD ARCHITECTURE LIMITED and may not be reproduced or disclosed to a third party in any form without written permission	 VORBILD ARCHITECTURE www.vorbild.co.uk info@vorbild.co.uk		PROPOSED SECTION A-A	FOR PLANNING	0966
				INSTALLATIONS:		DRAWN BY:	DRAWING No:
				INSTALLATIONS:		TP/MS	A-(14)-010
						APPROVED:	SCALE: DATE: Rev. No.:
						MS	1:100 02.05.2019

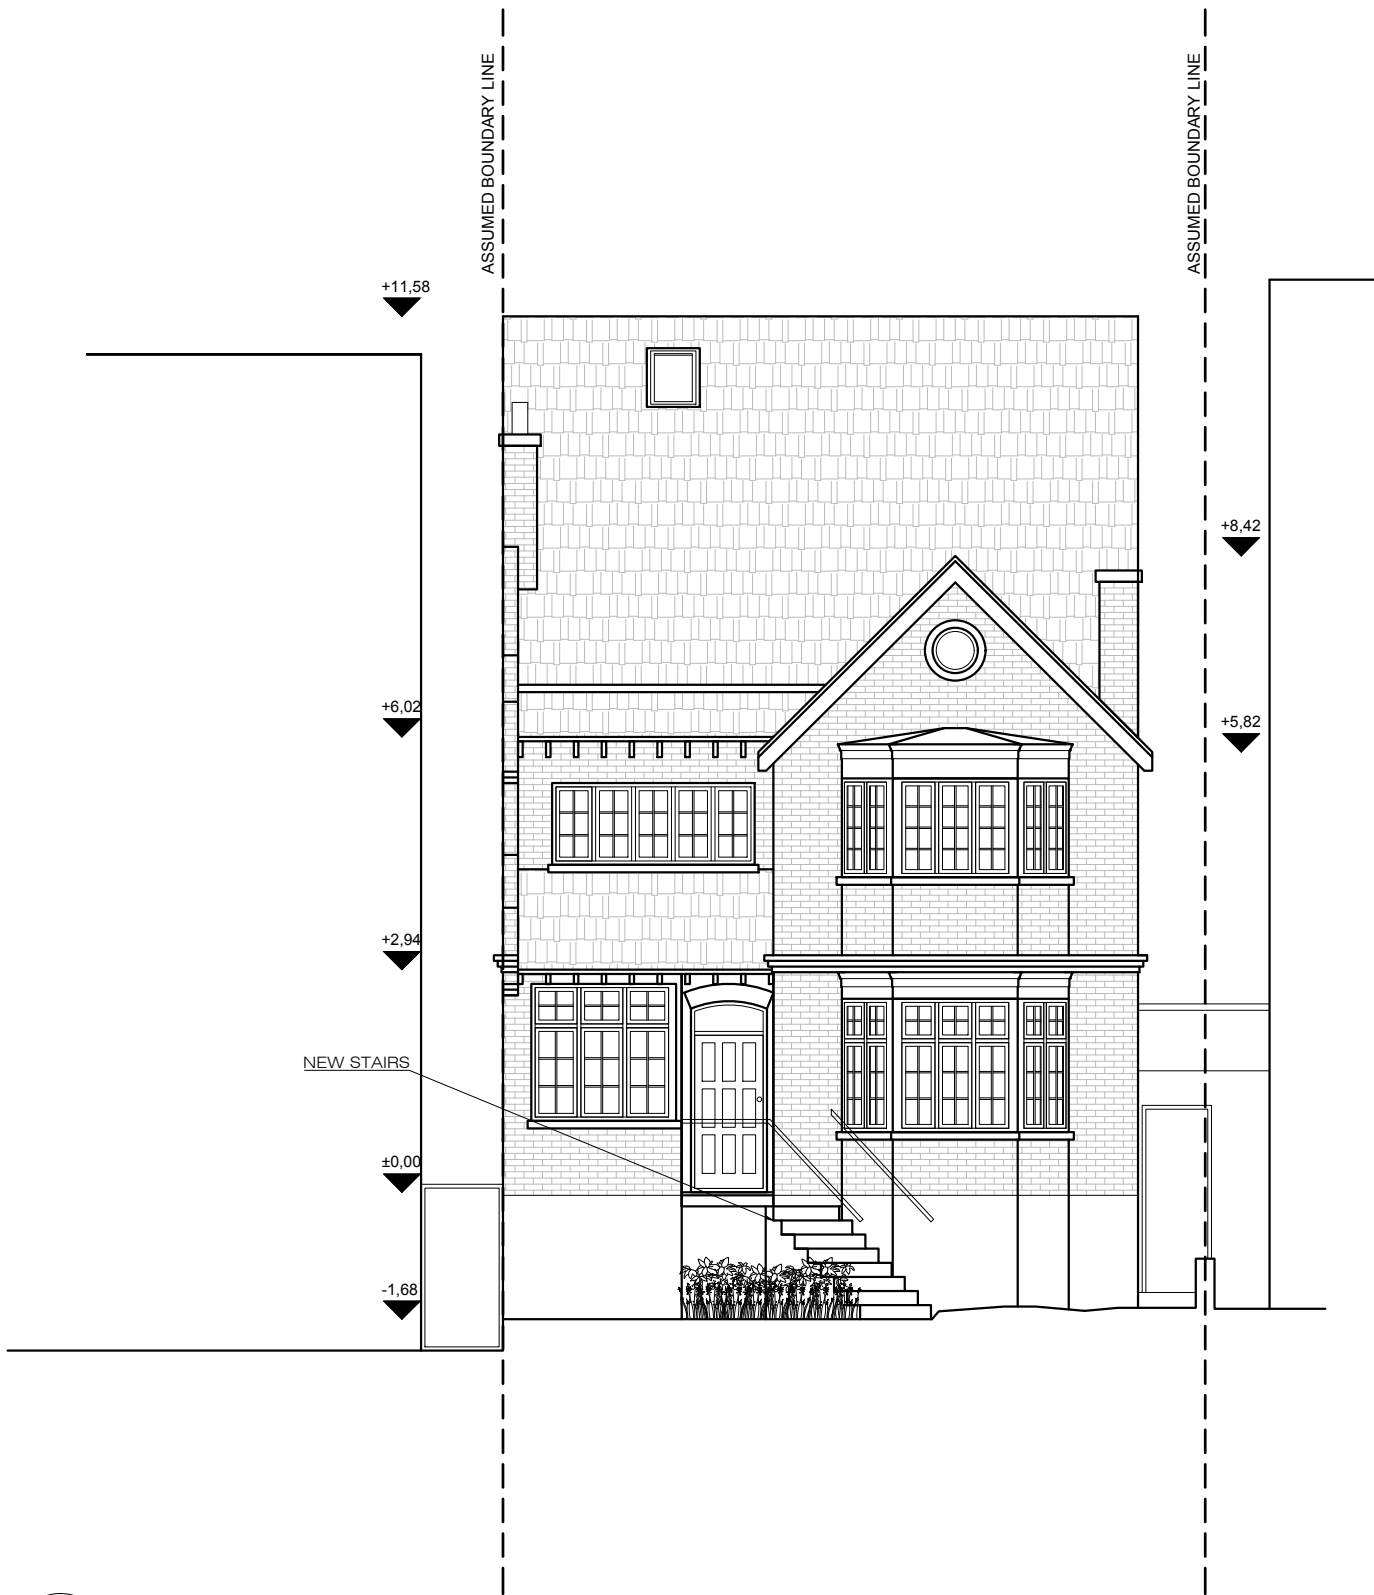

09
A-(15)-010
PROPOSED FRONT ELEVATION
1:50 @ A1, 1:100 @ A3

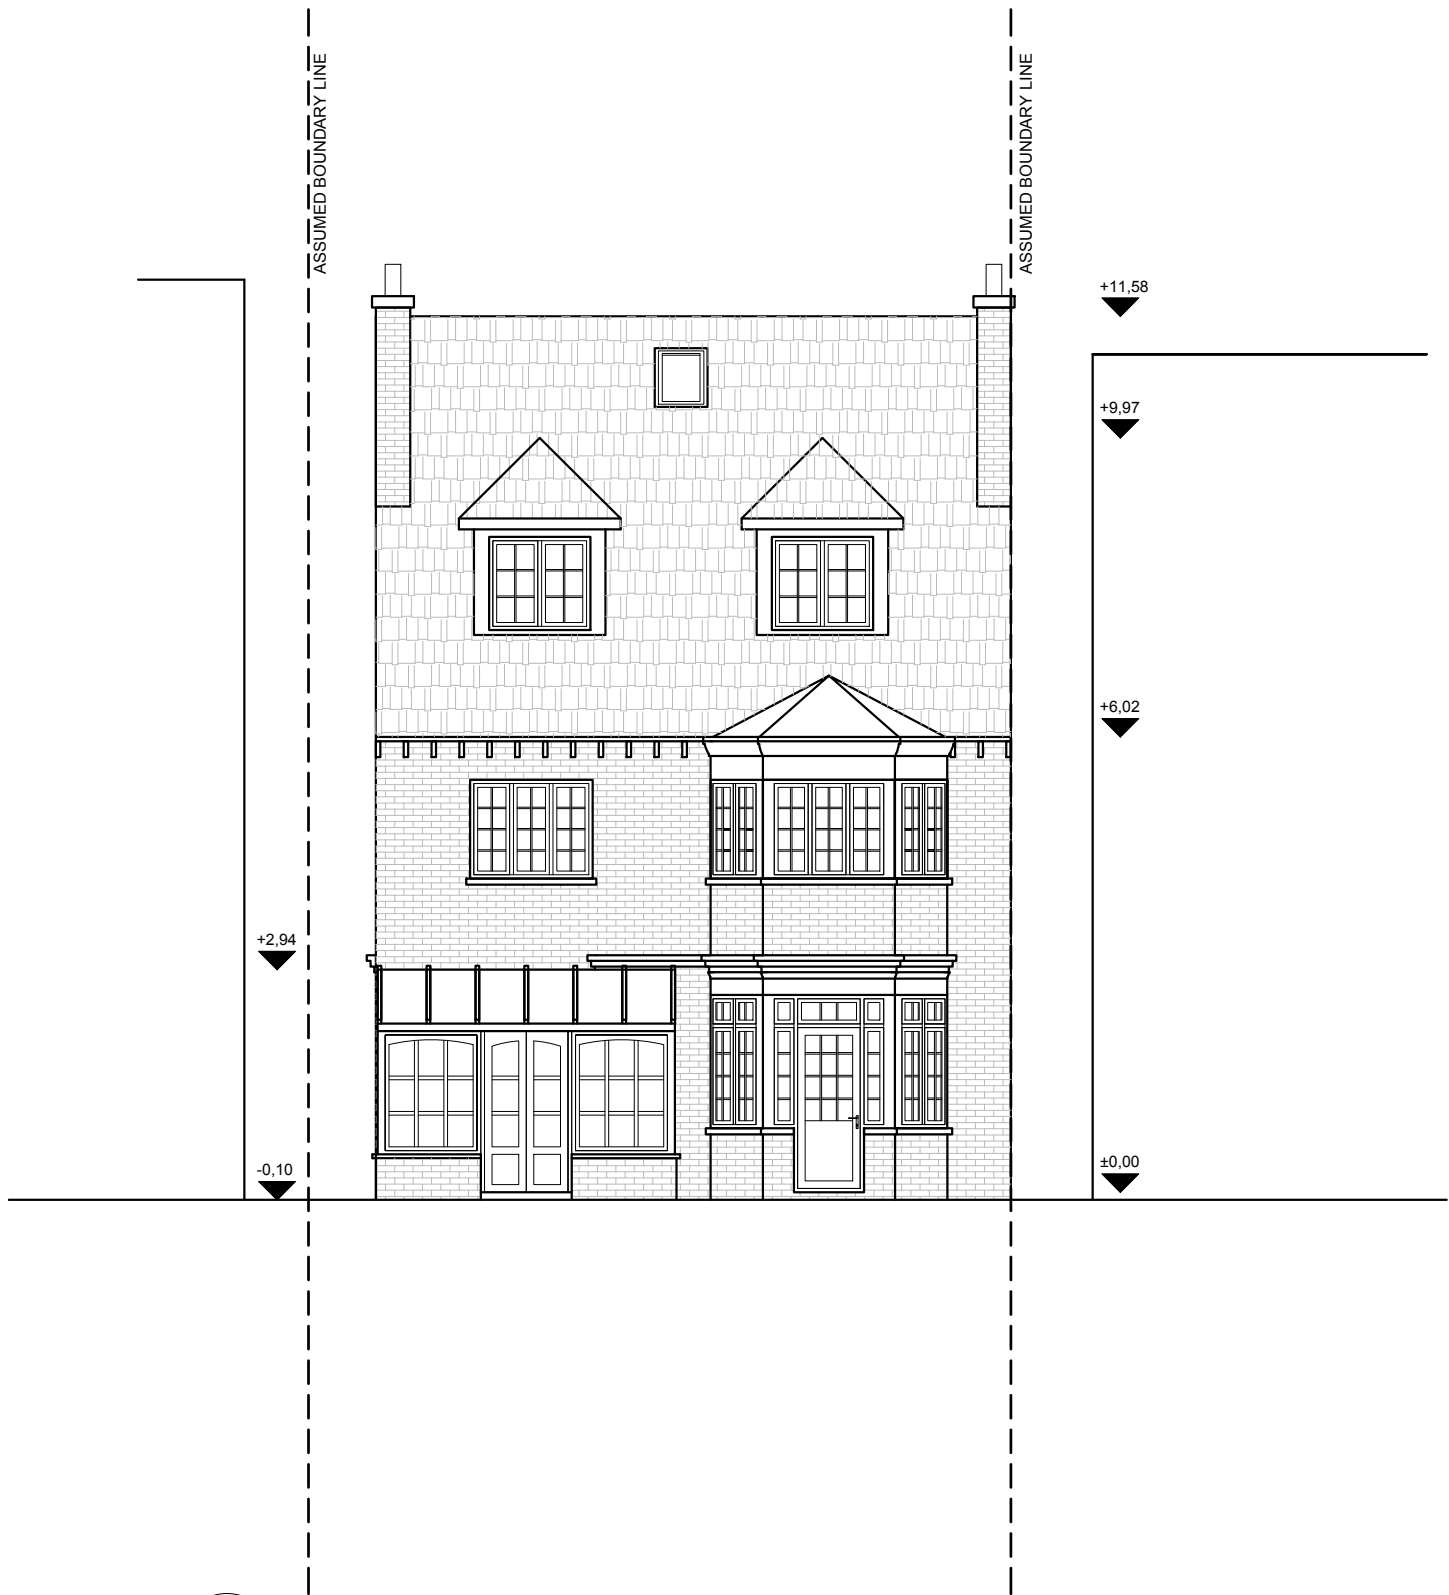

10
A-(15)-010
PROPOSED REAR ELEVATION
1:50 @ A1, 1:100 @ A3

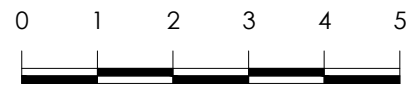




11
A-(15)-011

PROPOSED NORTH ELEVATION

1:50 @ A1,1:100 @ A3

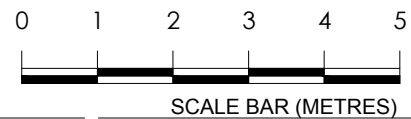


PROJECT NAME:	CLIENT/PROJECT:	NOTES :	ARCHITECTURE:	CONSTRUCTION:	SHEET TITLE:	DRAWING STATUS:	JOB NUMBER:
0966	31 Crediton Hill, NW6	All dimensions in millimetres. All dimensions and levels are to be checked on site by the main contractor prior to commencing excavation works. Any discrepancy is to be reported back to the designer for instruction. This drawing is the property of VORBILD ARCHITECTURE LIMITED and may not be reproduced or disclosed to a third party in any form without written permission	<div><div><div>VORBILD</div><div>ARCHITECTURE</div><div>www.vorbild.co.uk</div><div>info@vorbild.co.uk</div></div></div>		PROPOSED NORTH ELEVATION	FOR PLANNING	0966
				INSTALLATIONS:		DRAWN BY:	DRAWING No:
				INSTALLATIONS:		TP/MS	A-(15)-011
						APPROVED:	SCALE: DATE: Rev. No.:
						MS	1:100 02.05.2019



12
A-(15)-012

PROPOSED SOUTH ELEVATION
1:50 @ A1, 1:100 @ A3

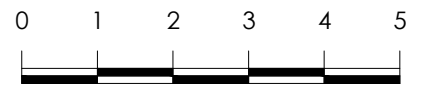

SCALE BAR (METRES)

PROJECT NAME:

0966

CLIENT/PROJECT:

31 Crediton Hill, NW6

NOTES :

All dimensions in millimetres.

All dimensions and levels are to be checked on site by the main contractor prior to commencing excavation works. Any discrepancy is to be reported back to the designer for instruction.

This drawing is the property of VORBILD ARCHITECTURE LIMITED and may not be reproduced or disclosed to a third party in any form without written permission

ARCHITECTURE:



VORBILD
ARCHITECTURE

www.vorbild.co.uk

info@vorbild.co.uk

CONSTRUCTION:

INSTALLATIONS:

INSTALLATIONS:

SHEET TITLE:

PROPOSED
SOUTH ELEVATION

DRAWING STATUS:

FOR PLANNING

DRAWN BY:

TP/MS

APPROVED:

MS

SIGNATURE:

SIGNATURE:

JOB NUMBER:

0966

DRAWING No:

A-(15)-012

SCALE:

1:100

DATE:

02.05.2019

Rev. No.: