
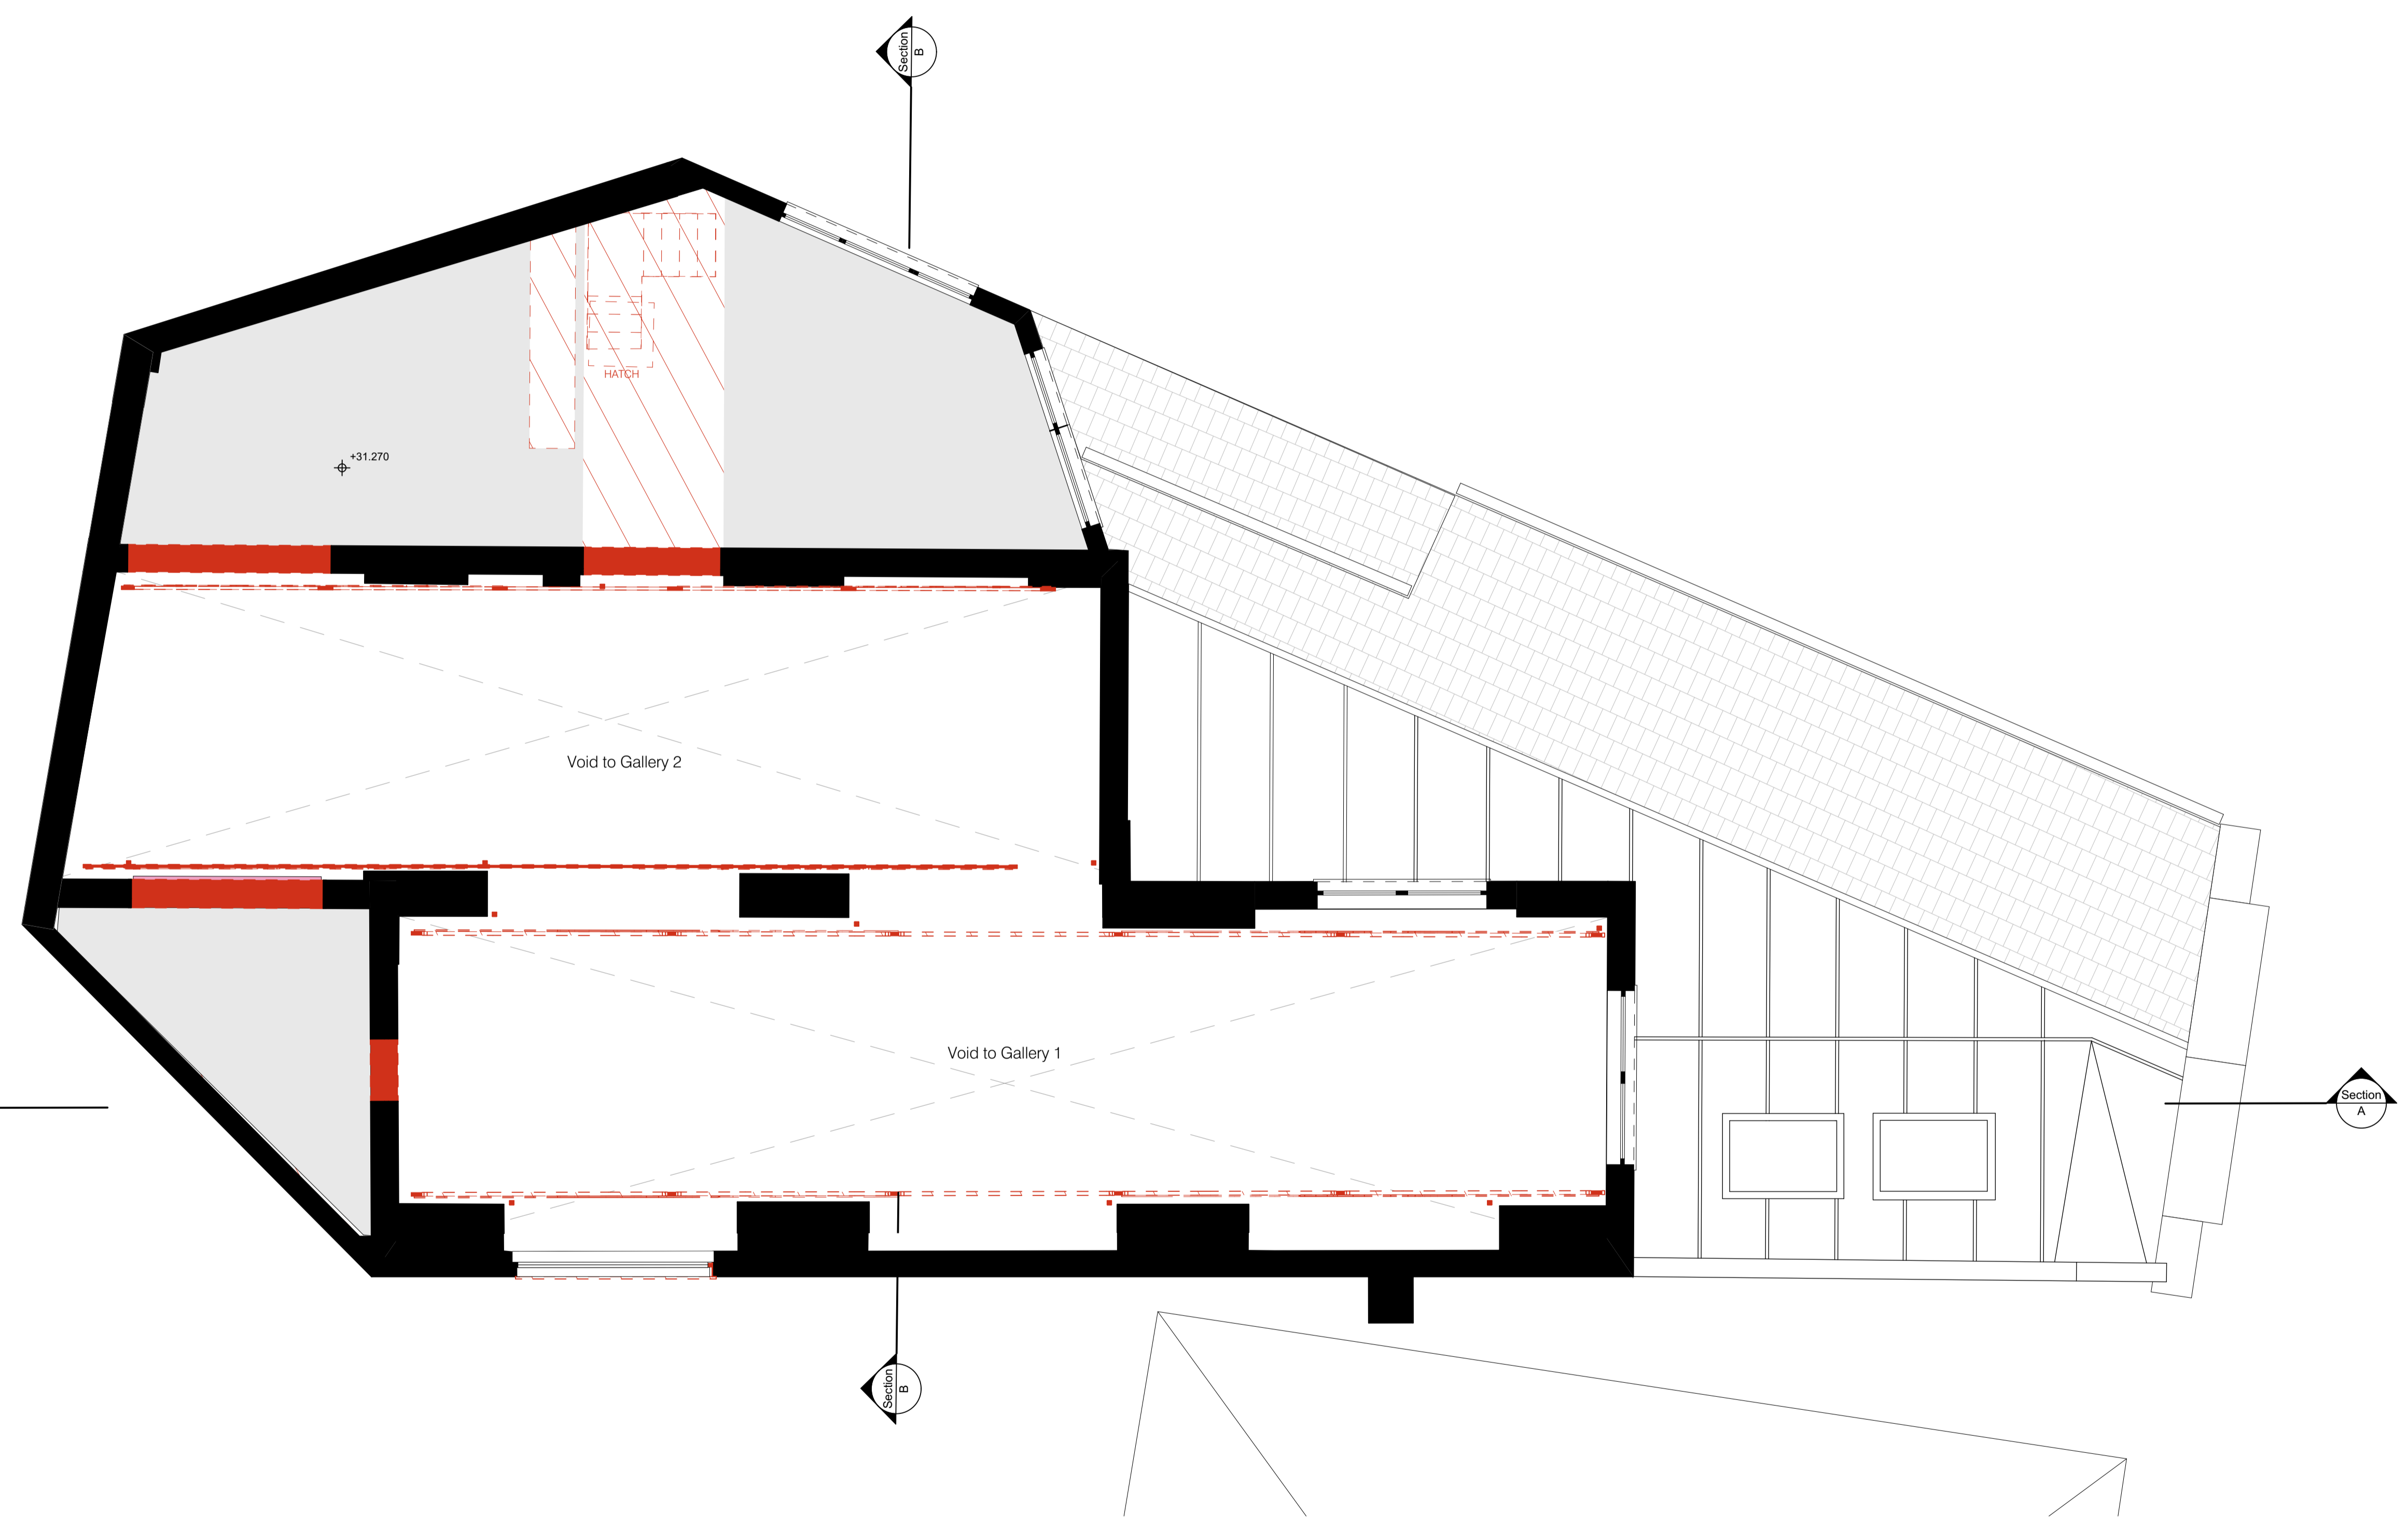


NOTES

1. This drawing remains the copyright of Chapman Architects. Do not copy, transfer or re-assign this drawing in digital or hardcopy format to a third party without written consent of Chapman Architects.
2. Do not scale from drawings. Only use stated dimensions. Check all dimensions on site and please report any discrepancies to architect.
3. Drawings to be read in conjunction with other consultant's drawings and specifications.

KEY

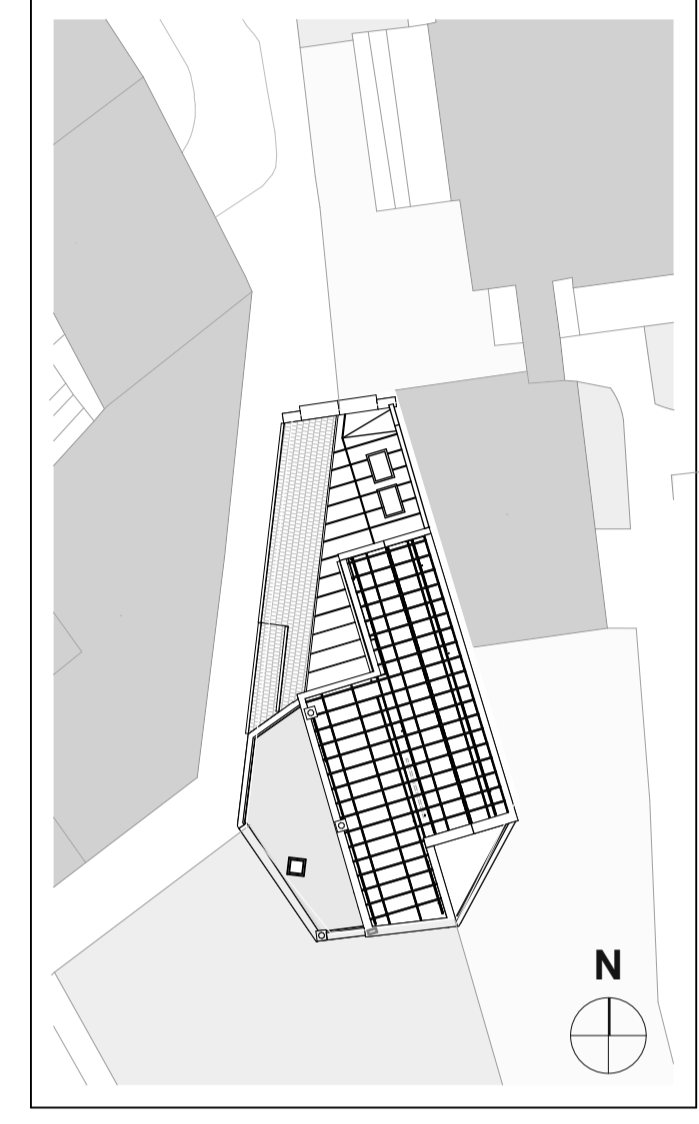

Section A

Section B

Section B


Section A

+31.270


Void to Gallery 2

Void to Gallery 1

HATCH

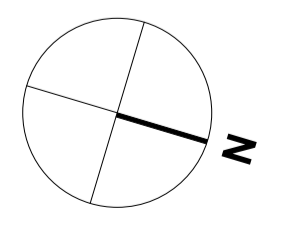

Existing Second Floor Plan with Demolition
1:50 at A1

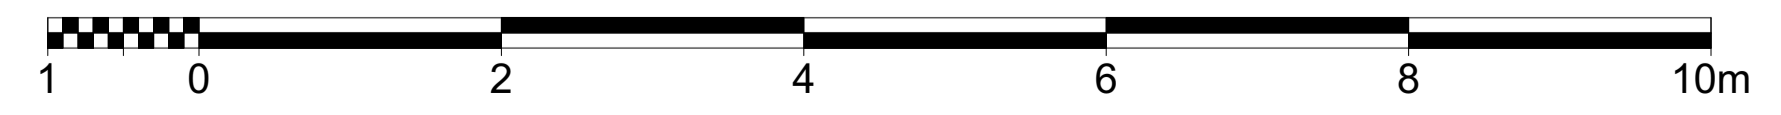

P01	Planning Issue	LD	HB	05.04.19
rev	description	drawn	checked	date

FLITCROFT STREET
1 - 5 FLITCROFT STREET, LONDON

Demolition Second Floor Plan

project ref	scale(s)	original paper size
1707	1:50	A1

name :

project	originator	volume	level	type	role	number
FLITC	CA	00	02	DR	A	2001








status : suitability description :
S2 SUITABLE FOR INFORMATION
 revision : revision description :
P01 PRELIMINARY

CHAPMAN ARCHITECTS
 T: 020 7631 5320 E: mail@chapmanarchitects.co.uk


NOTES

1. This drawing remains the copyright of Chapman Architects. Do not copy, transfer or re-assign this drawing in digital or hardcopy format to a third party without written consent of Chapman Architects.
2. Do not scale from drawings. Only use stated dimensions. Check all dimensions on site and please report any discrepancies to architect.
3. Drawings to be read in conjunction with other consultant's drawings and specifications.

KEY

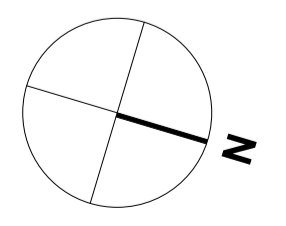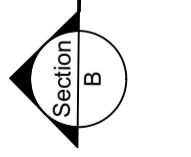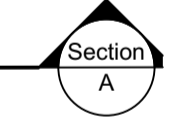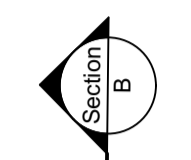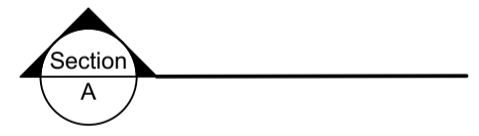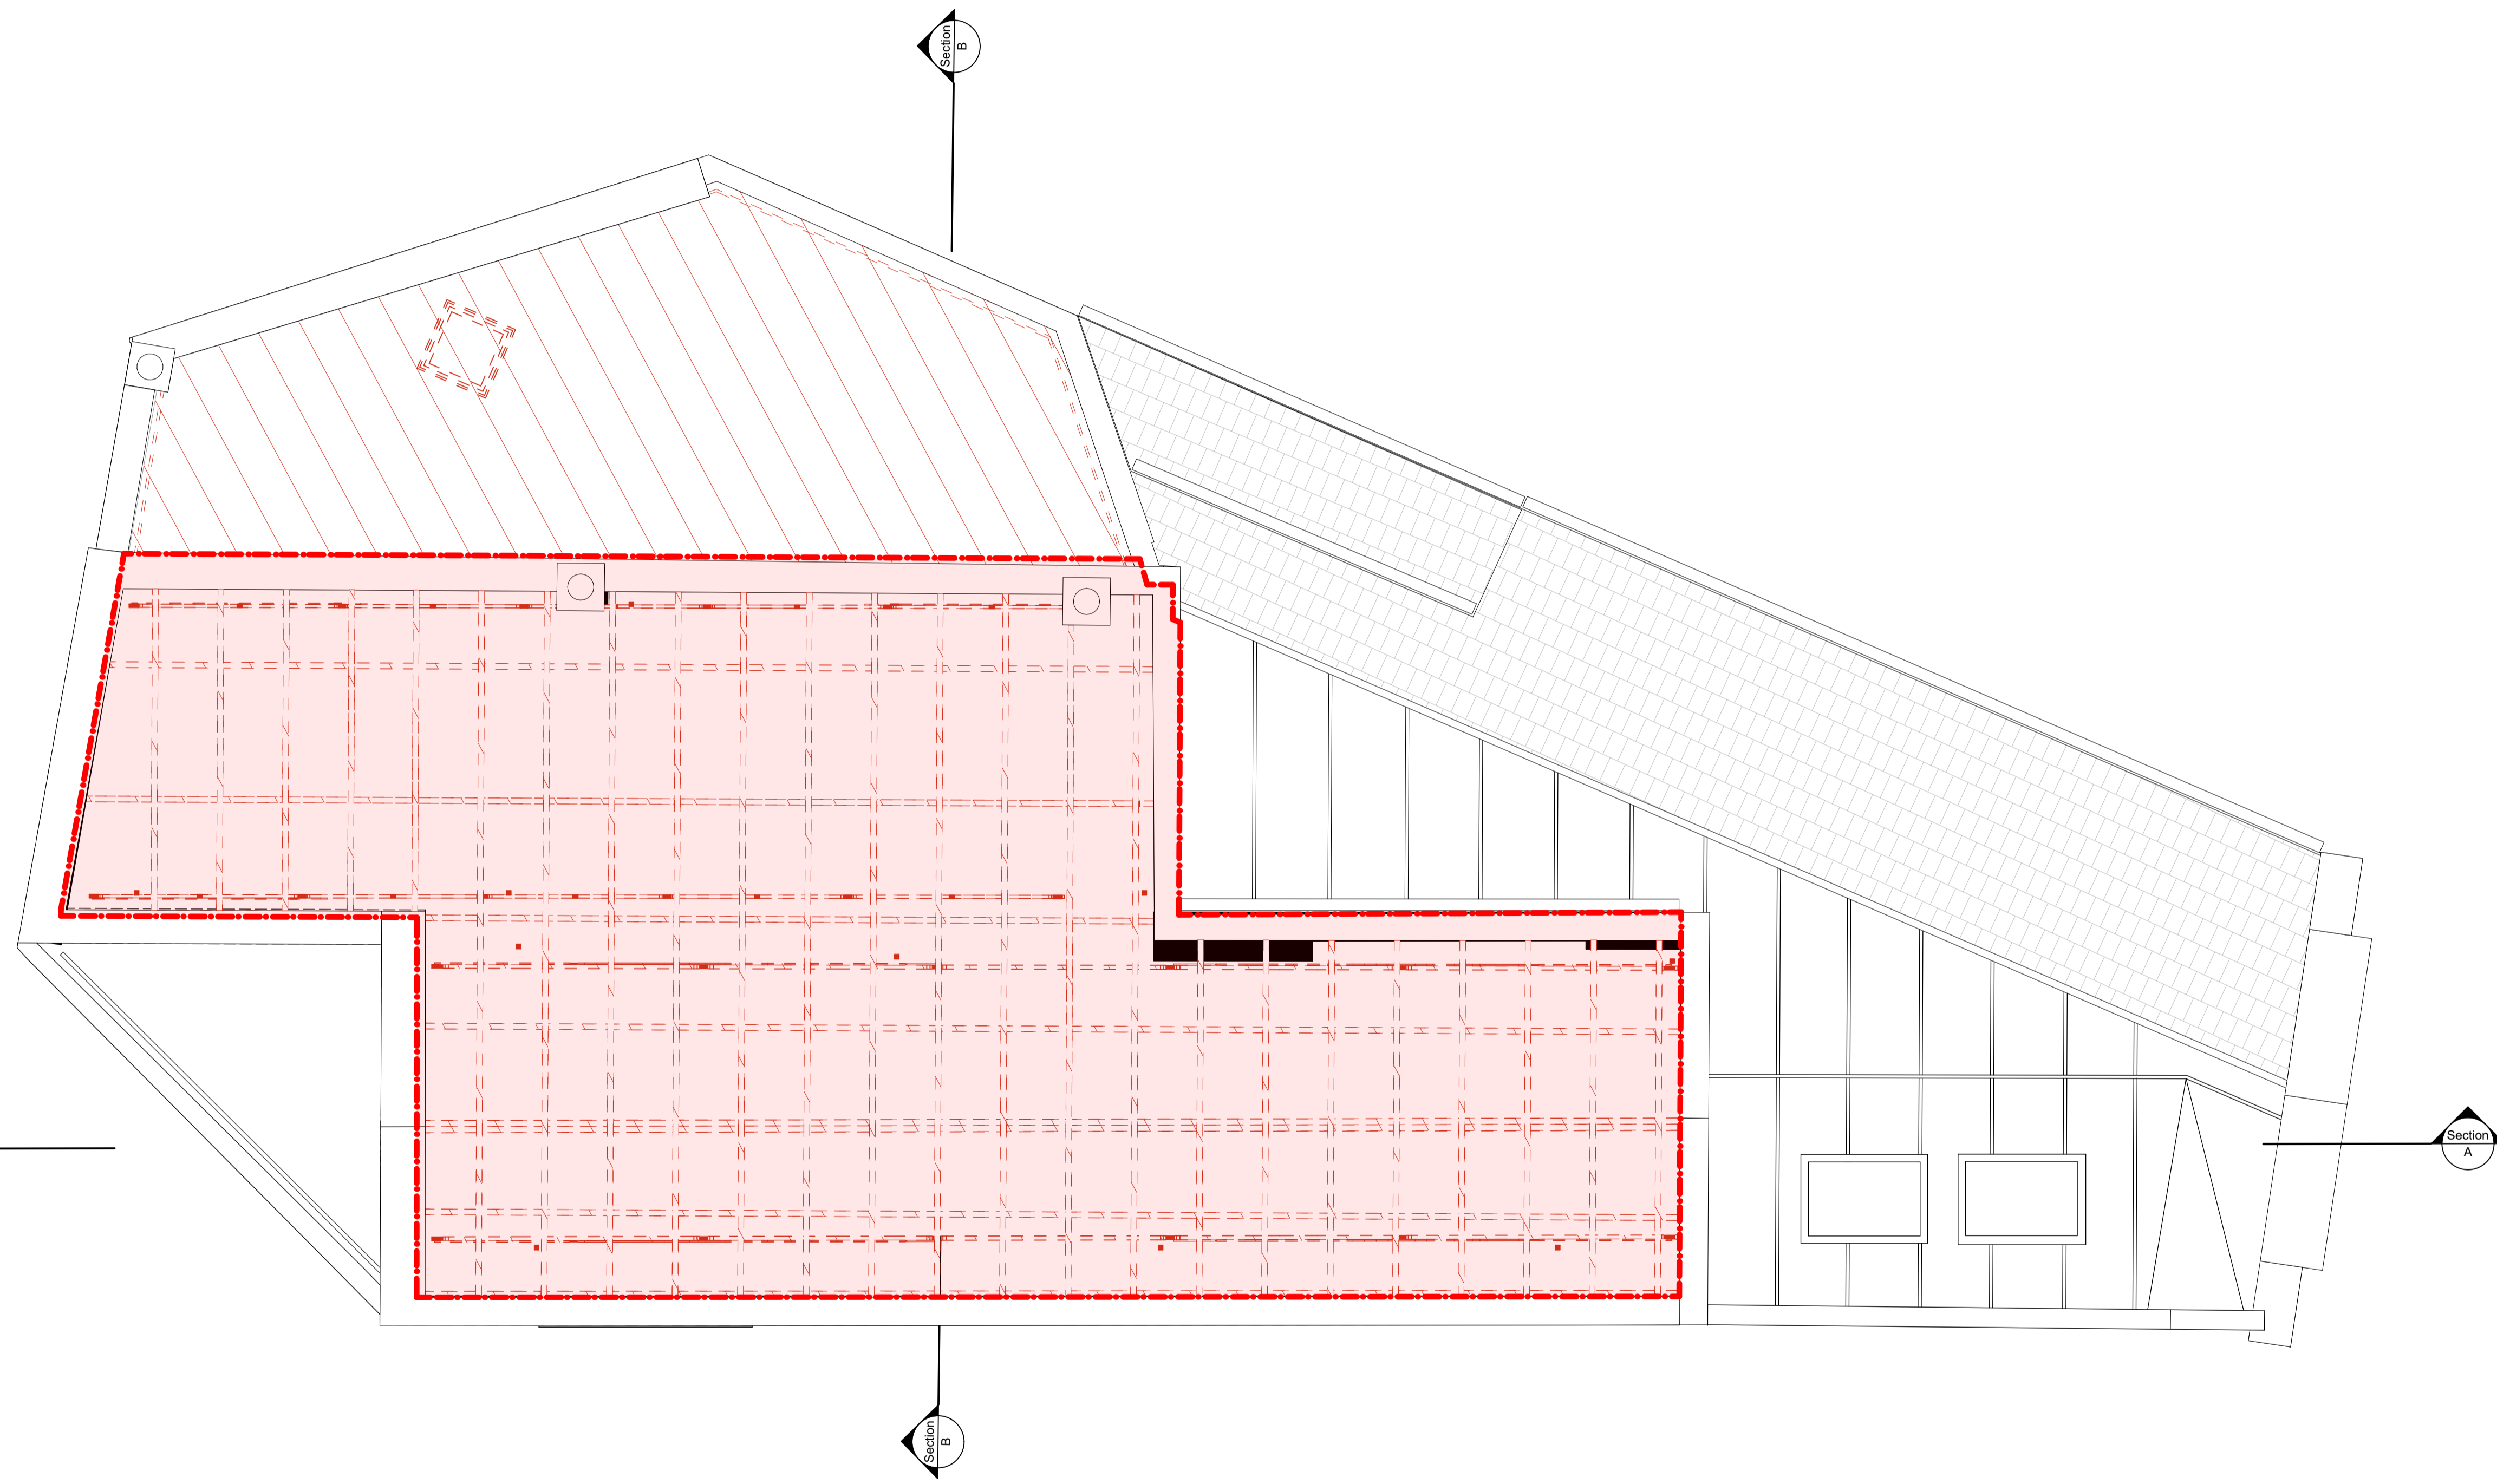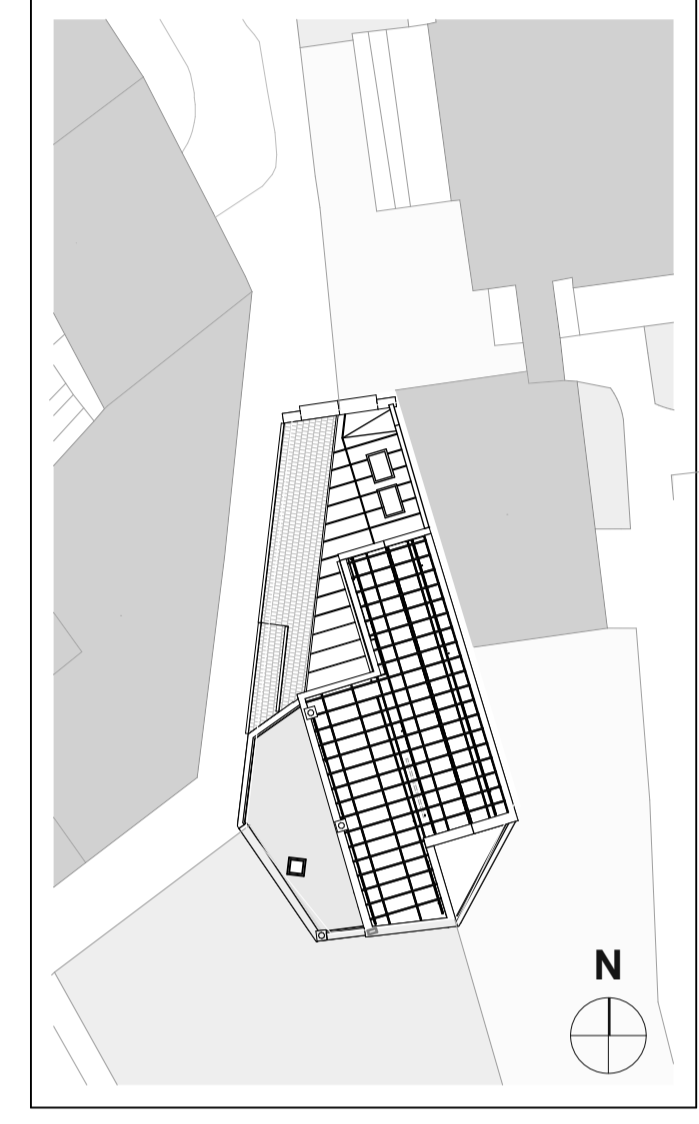

Existing Roof Floor Plan
1:50 at A1

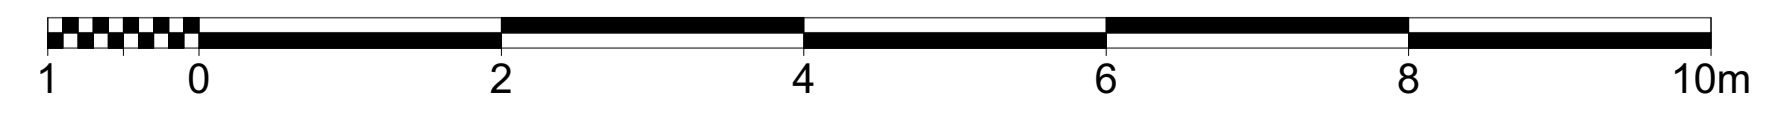

P01	Planning Issue	LD	HB	05.04.19
rev	description	drawn	checked	date

FLITCROFT STREET
1 - 5 FLITCROFT STREET, LONDON

Demolition Roof Plan

project ref	scale(s)	original paper size
1707	1:50	A1

name :	project	originator	volume	level	type	role	number
	FLITC	CA	00	RF	DR	A	2001

status : suitability description :
S2 SUITABLE FOR INFORMATION
 revision : revision description :
P01 PRELIMINARY

CHAPMAN ARCHITECTS
 T: 020 7631 5320 E: mail@chapmanarchitects.co.uk