
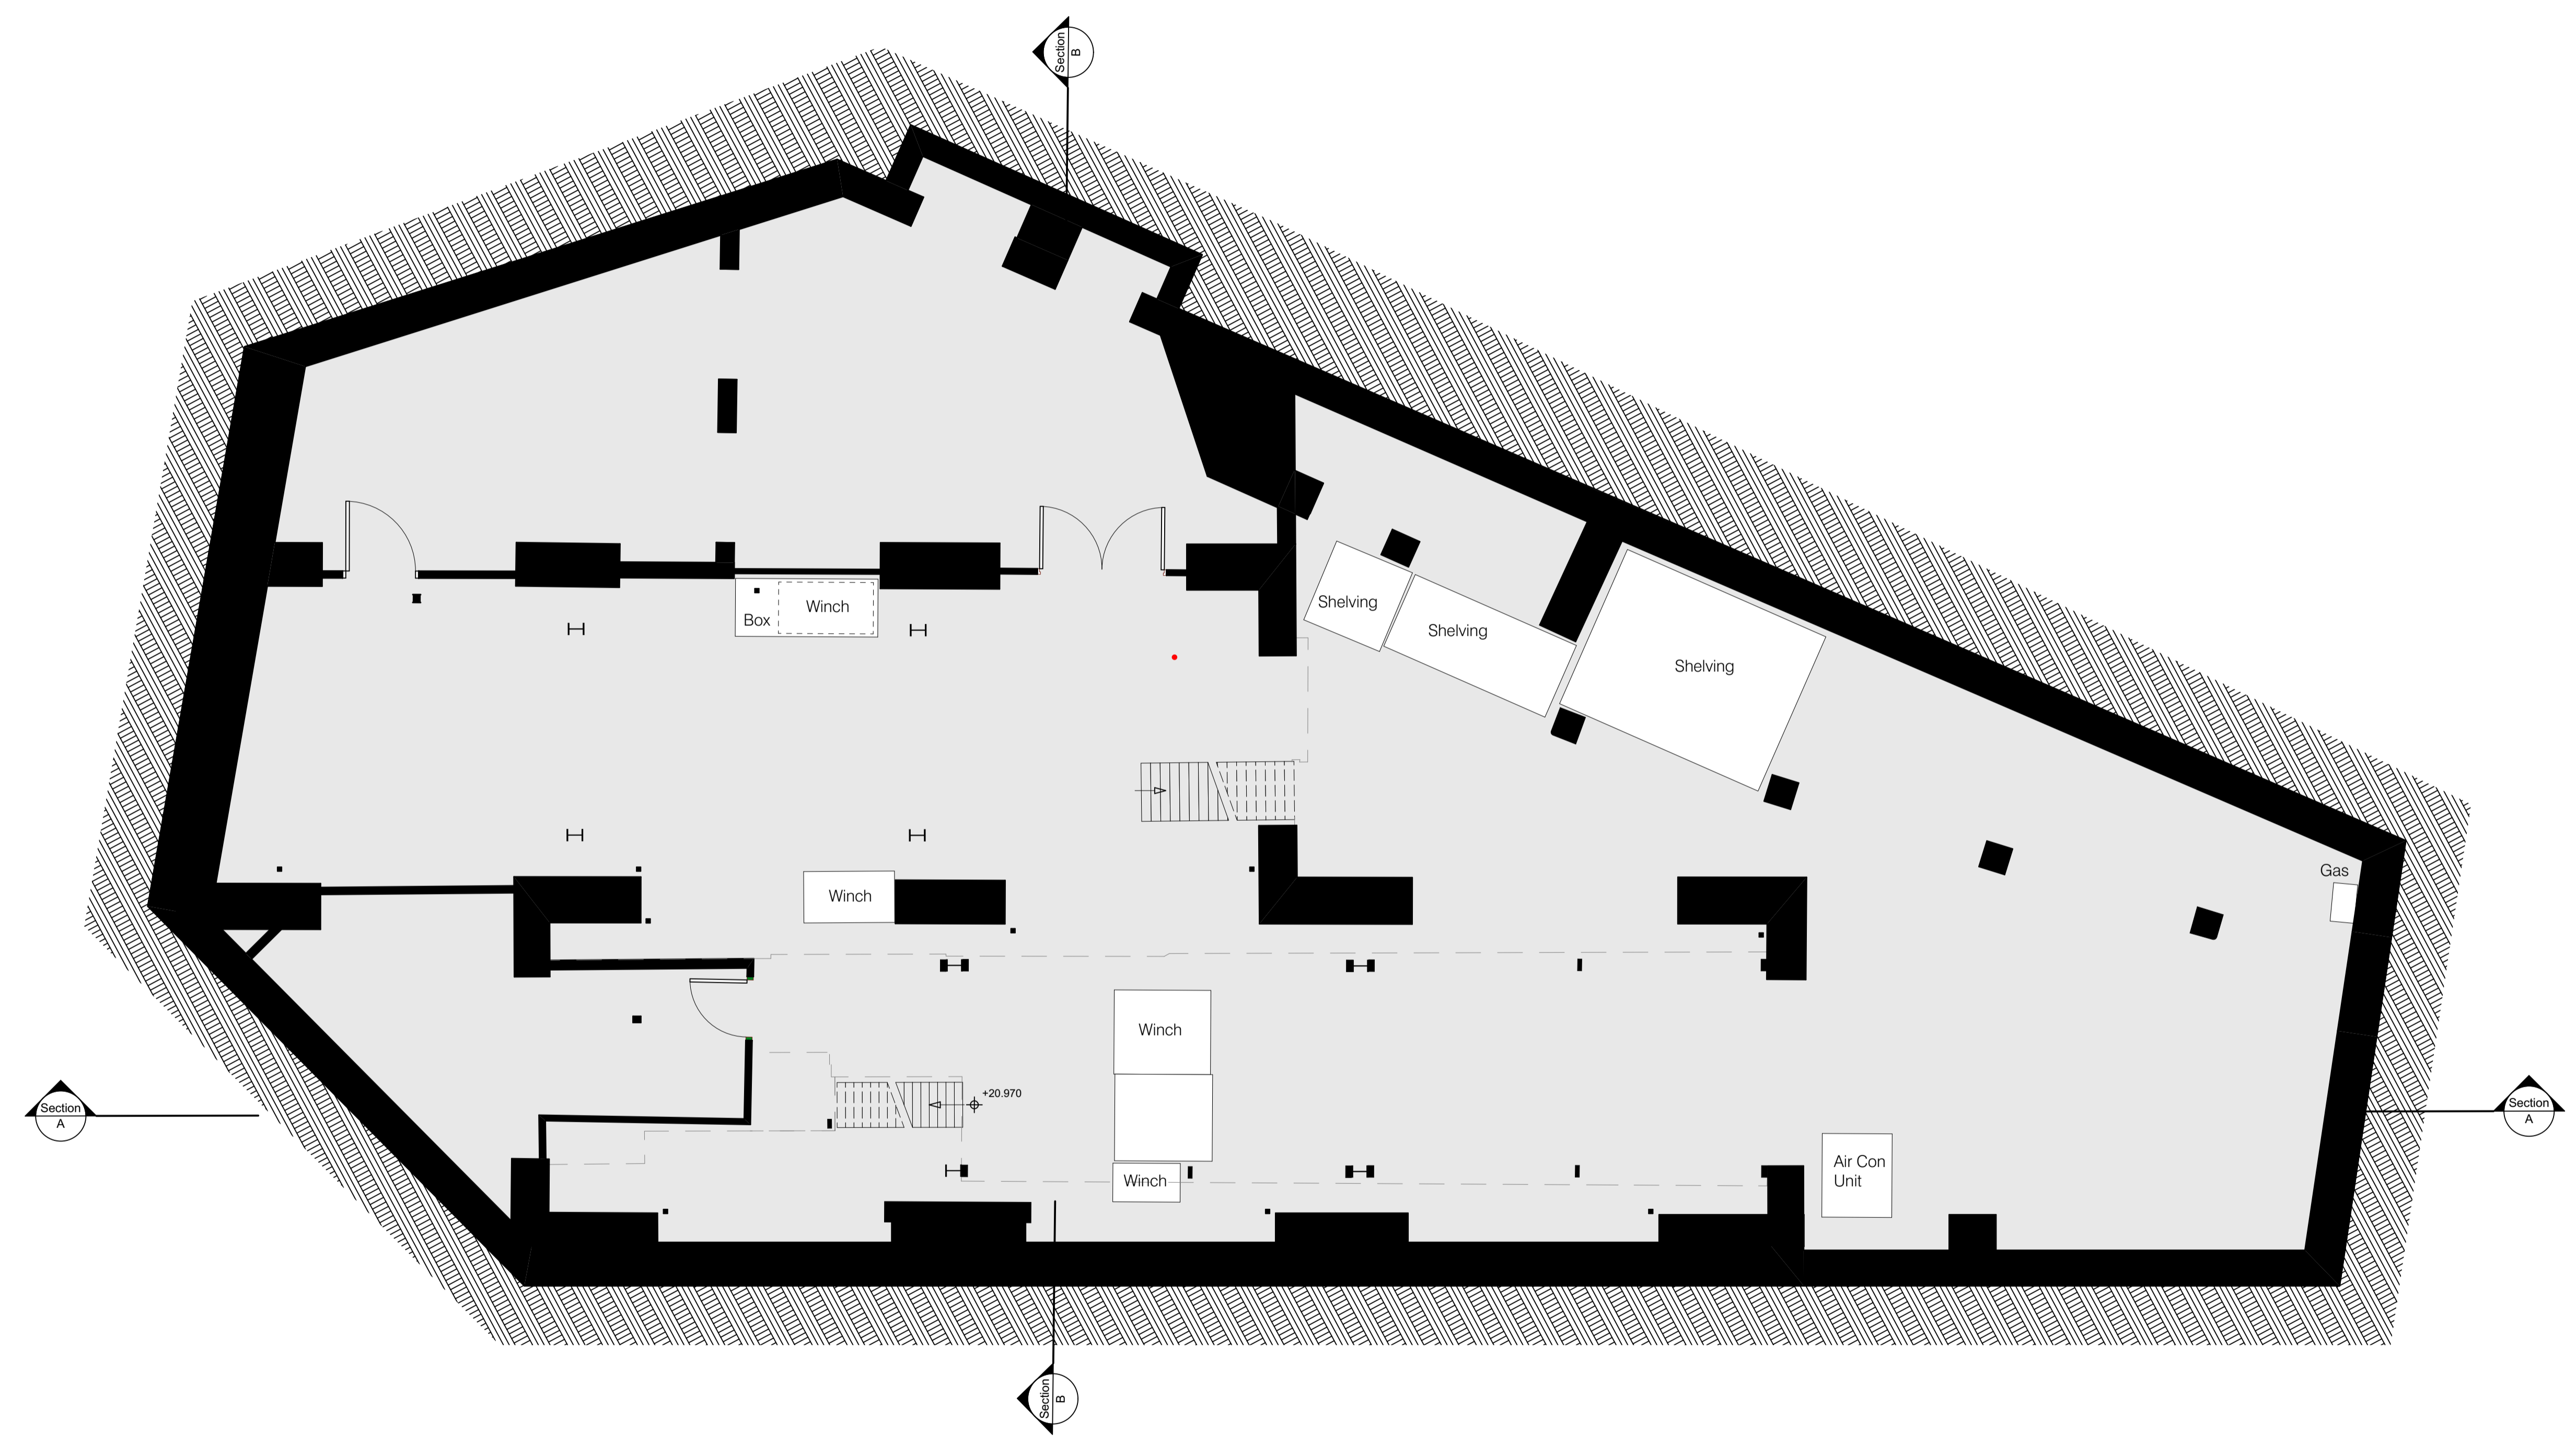


NOTES

1. This drawing remains the copyright of Chapman Architects. Do not copy, transfer or re-assign this drawing in digital or hardcopy format to a third party without written consent of Chapman Architects.
2. Do not scale from drawings. Only use stated dimensions. Check all dimensions on site and please report any discrepancies to architect.
3. Drawings to be read in conjunction with other consultant's drawings and specifications.

KEY

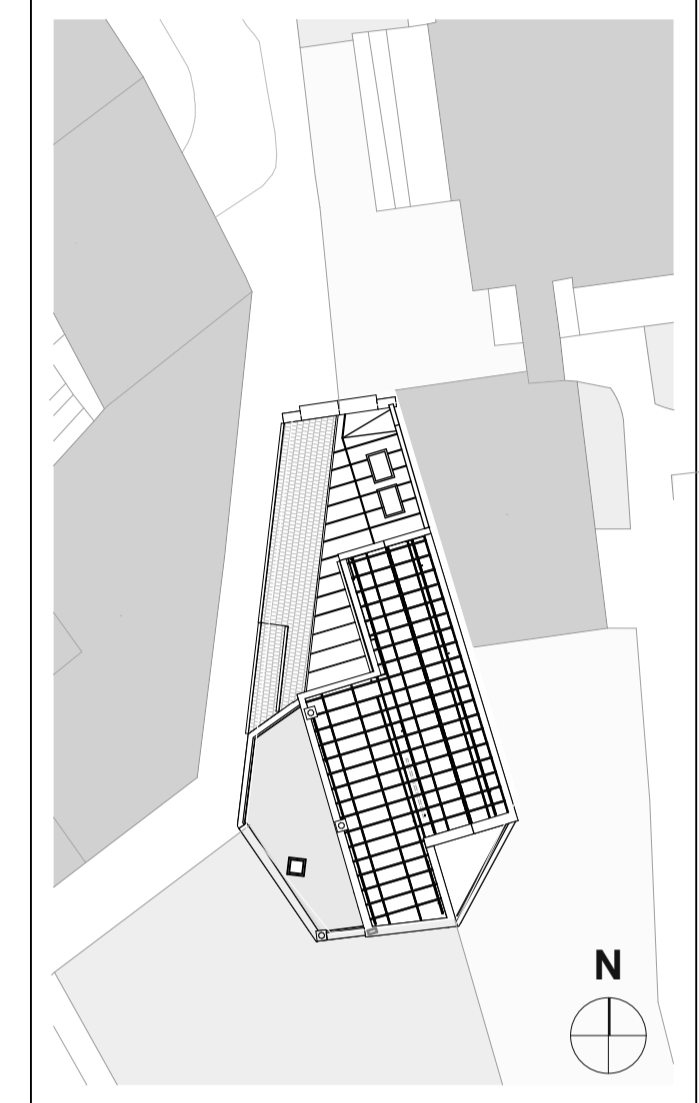


P01	Planning Issue	LD	HB	05.04.19
rev	description		drawn	checked date

**FLITCROFT STREET
1 - 5 FLITCROFT STREET, LONDON**


Existing Basement Floor Plan

project ref	scale(s)	original paper size				
1707	1:50	A1				
name :						
project	originator	volume	level	type	role	number
FLITC	CA	00	B	DR	A	2000
status : suitability description :						
S2 SUITABLE FOR INFORMATION						
revision : revision description :						
P01 PRELIMINARY						

CHAPMAN ARCHITECTS
T: 020 7631 5320 E: mail@chapmanarchitects.co.uk

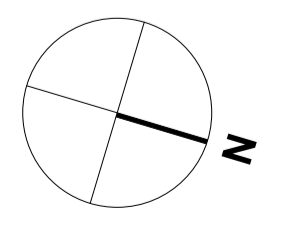



Existing Basement Plan
1:50 at A1

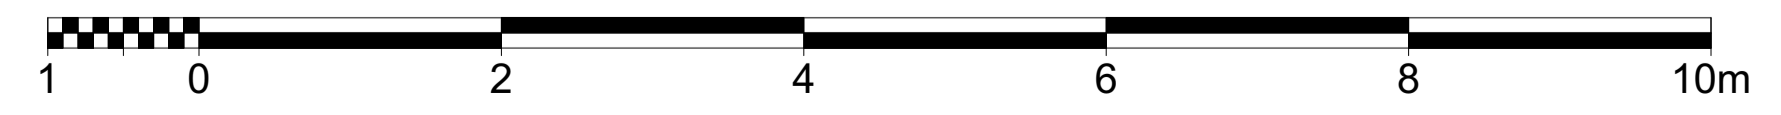

NOTES

1. This drawing remains the copyright of Chapman Architects. Do not copy, transfer or re-assign this drawing in digital or hardcopy format to a third party without written consent of Chapman Architects.
2. Do not scale from drawings. Only use stated dimensions. Check all dimensions on site and please report any discrepancies to architect.
3. Drawings to be read in conjunction with other consultant's drawings and specifications.

KEY

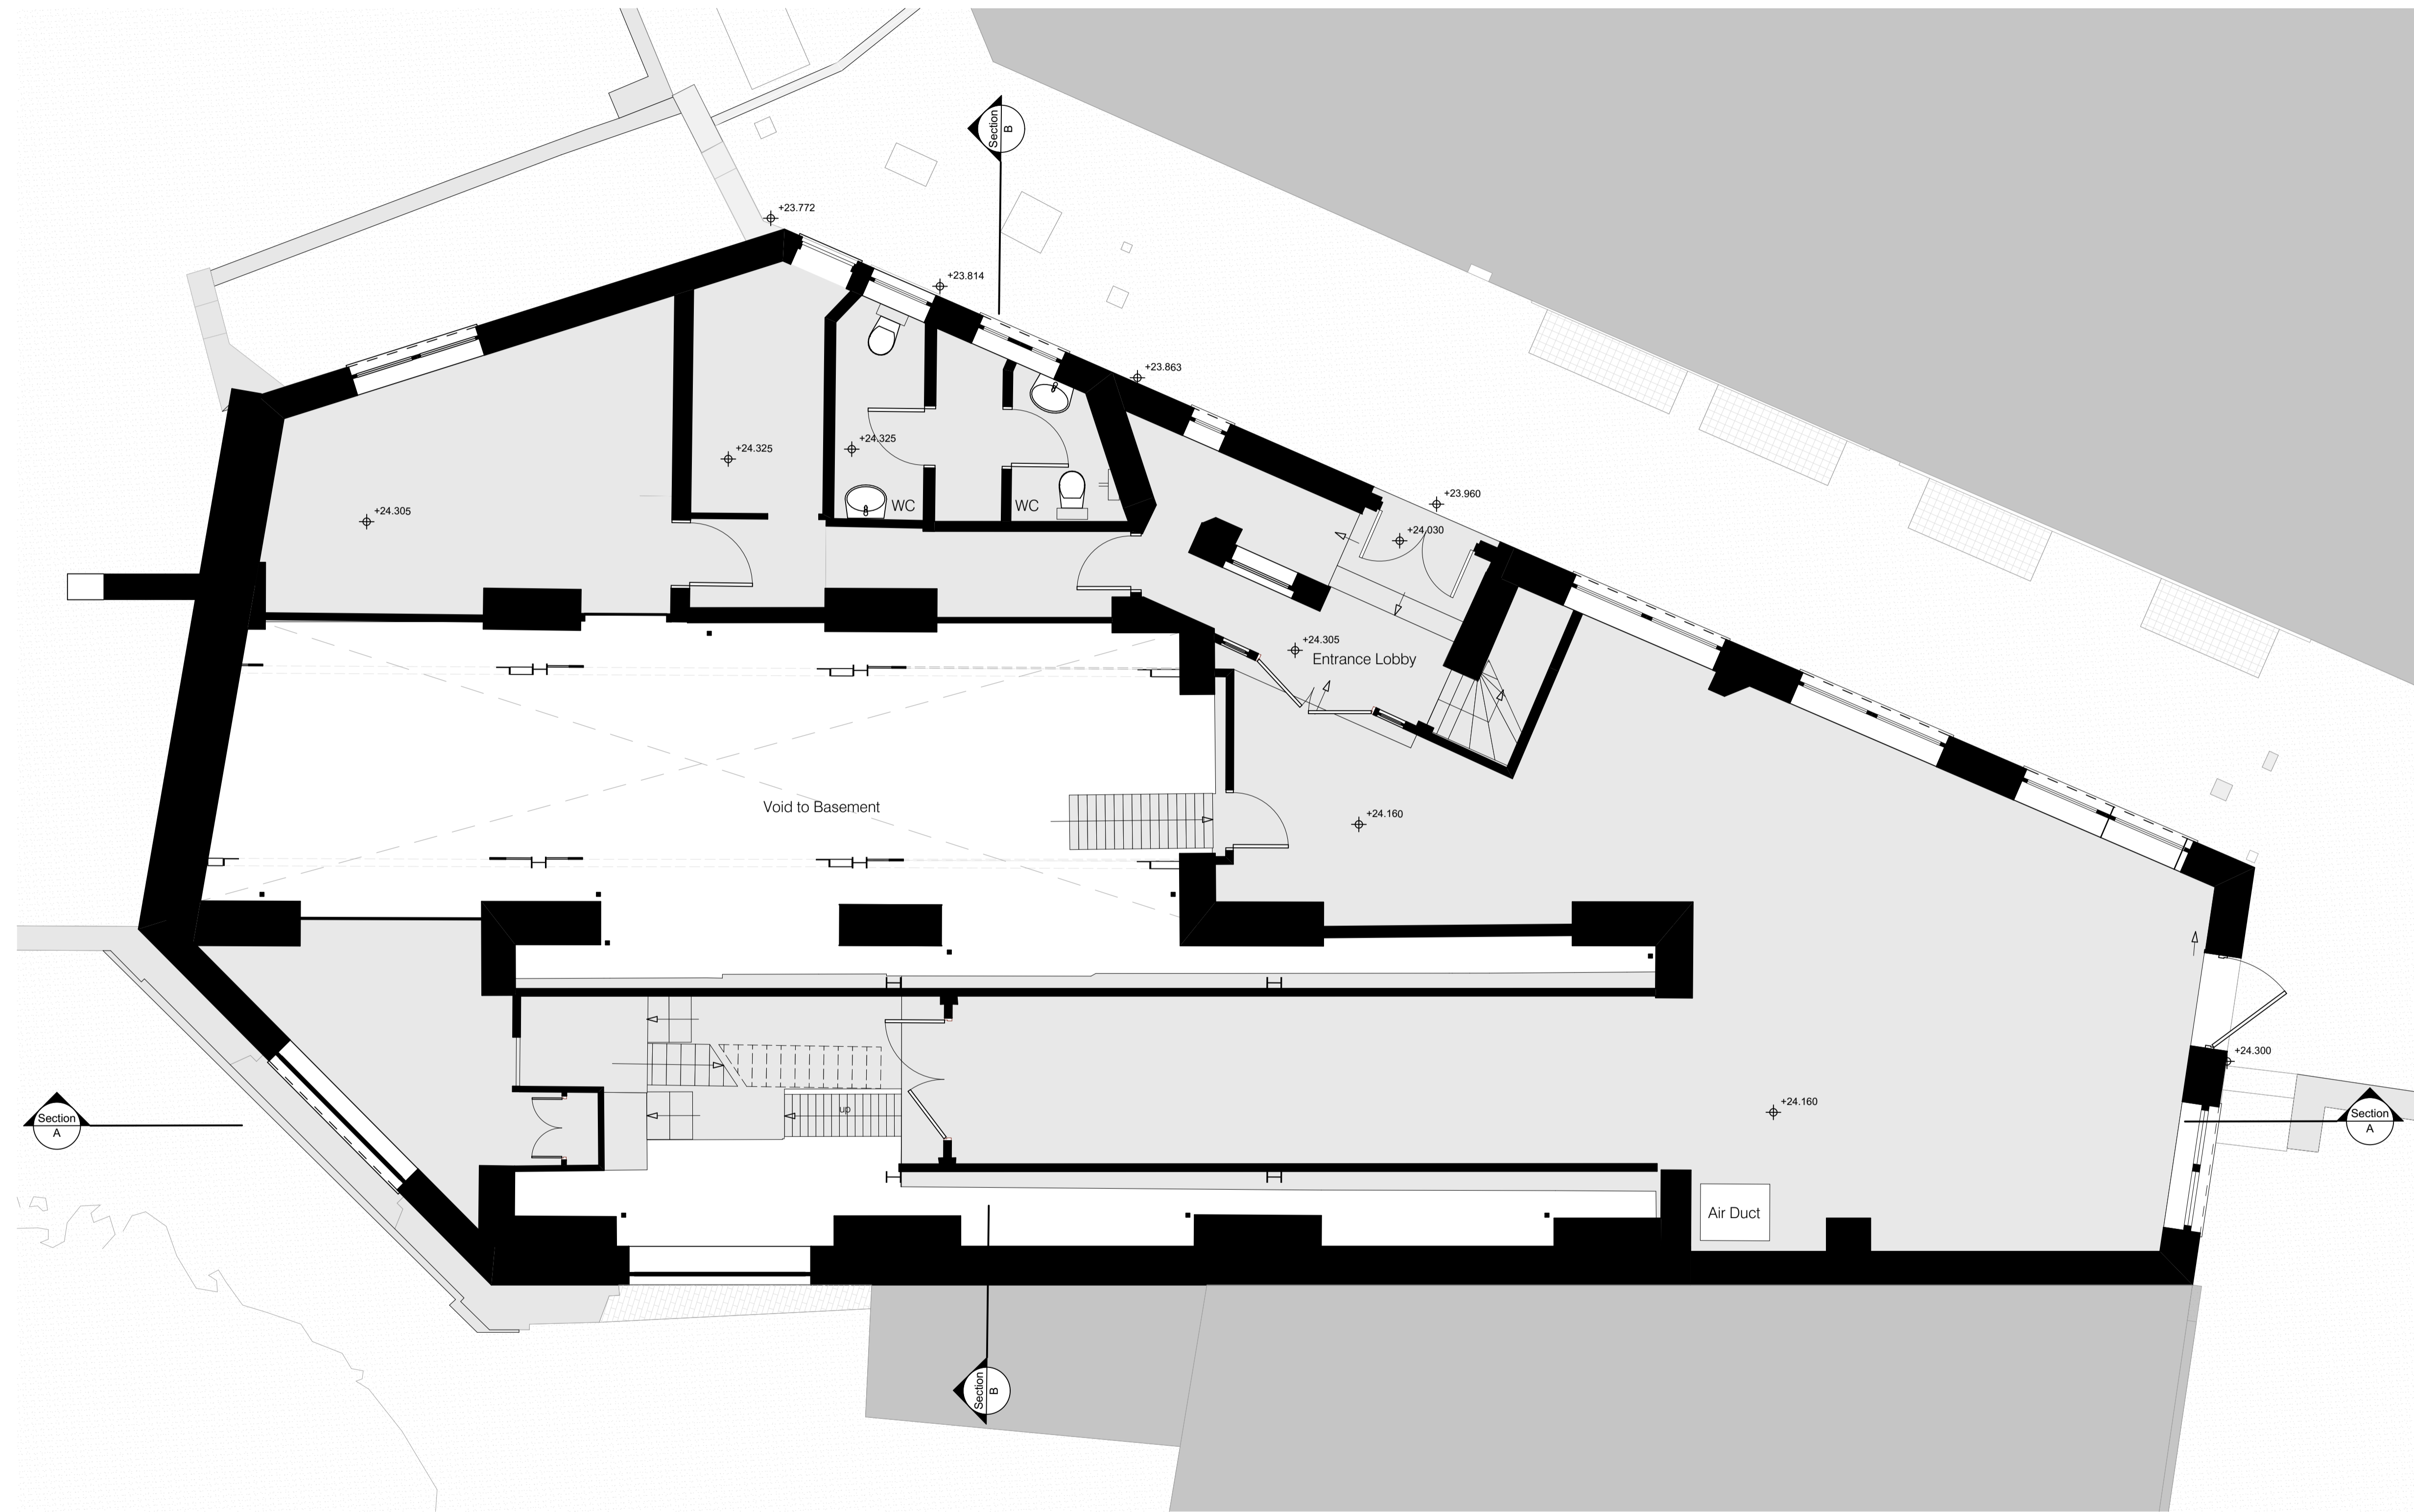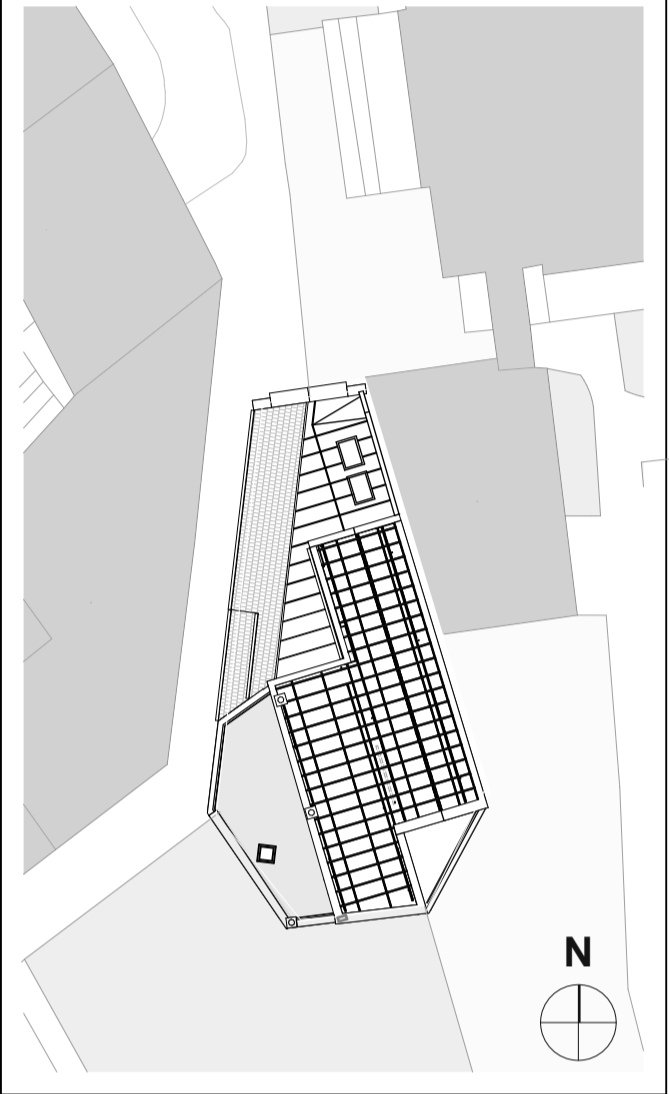


P01	Planning Issue	LD	HB	05.04.19
rev	description			drawn checked date

**FLITCROFT STREET
1 - 5 FLITCROFT STREET, LONDON**

Existing Ground Floor Plan

project ref	scale(s)	original paper size				
1707	1:50	A1				
name :						
project	originator	volume	level	type	role	number
FLITC	CA	00	00	DR	A	2000
status : suitability description :						
S2	SUITABLE FOR INFORMATION					
revision : revision description :						
P01	PRELIMINARY					

CHAPMAN ARCHITECTS
T: 020 7631 5320 E: mail@chapmanarchitects.co.uk

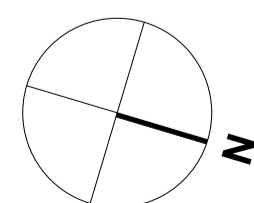



Existing Ground Floor Plan
1:50 at A1



NOTES

1. This drawing remains the copyright of Chapman Architects. Do not copy, transfer or re-assign this drawing in digital or hardcopy format to a third party without written consent of Chapman Architects.
2. Do not scale from drawings. Only use stated dimensions. Check all dimensions on site and please report any discrepancies to architect.
3. Drawings to be read in conjunction with other consultant's drawings and specifications.

KEY

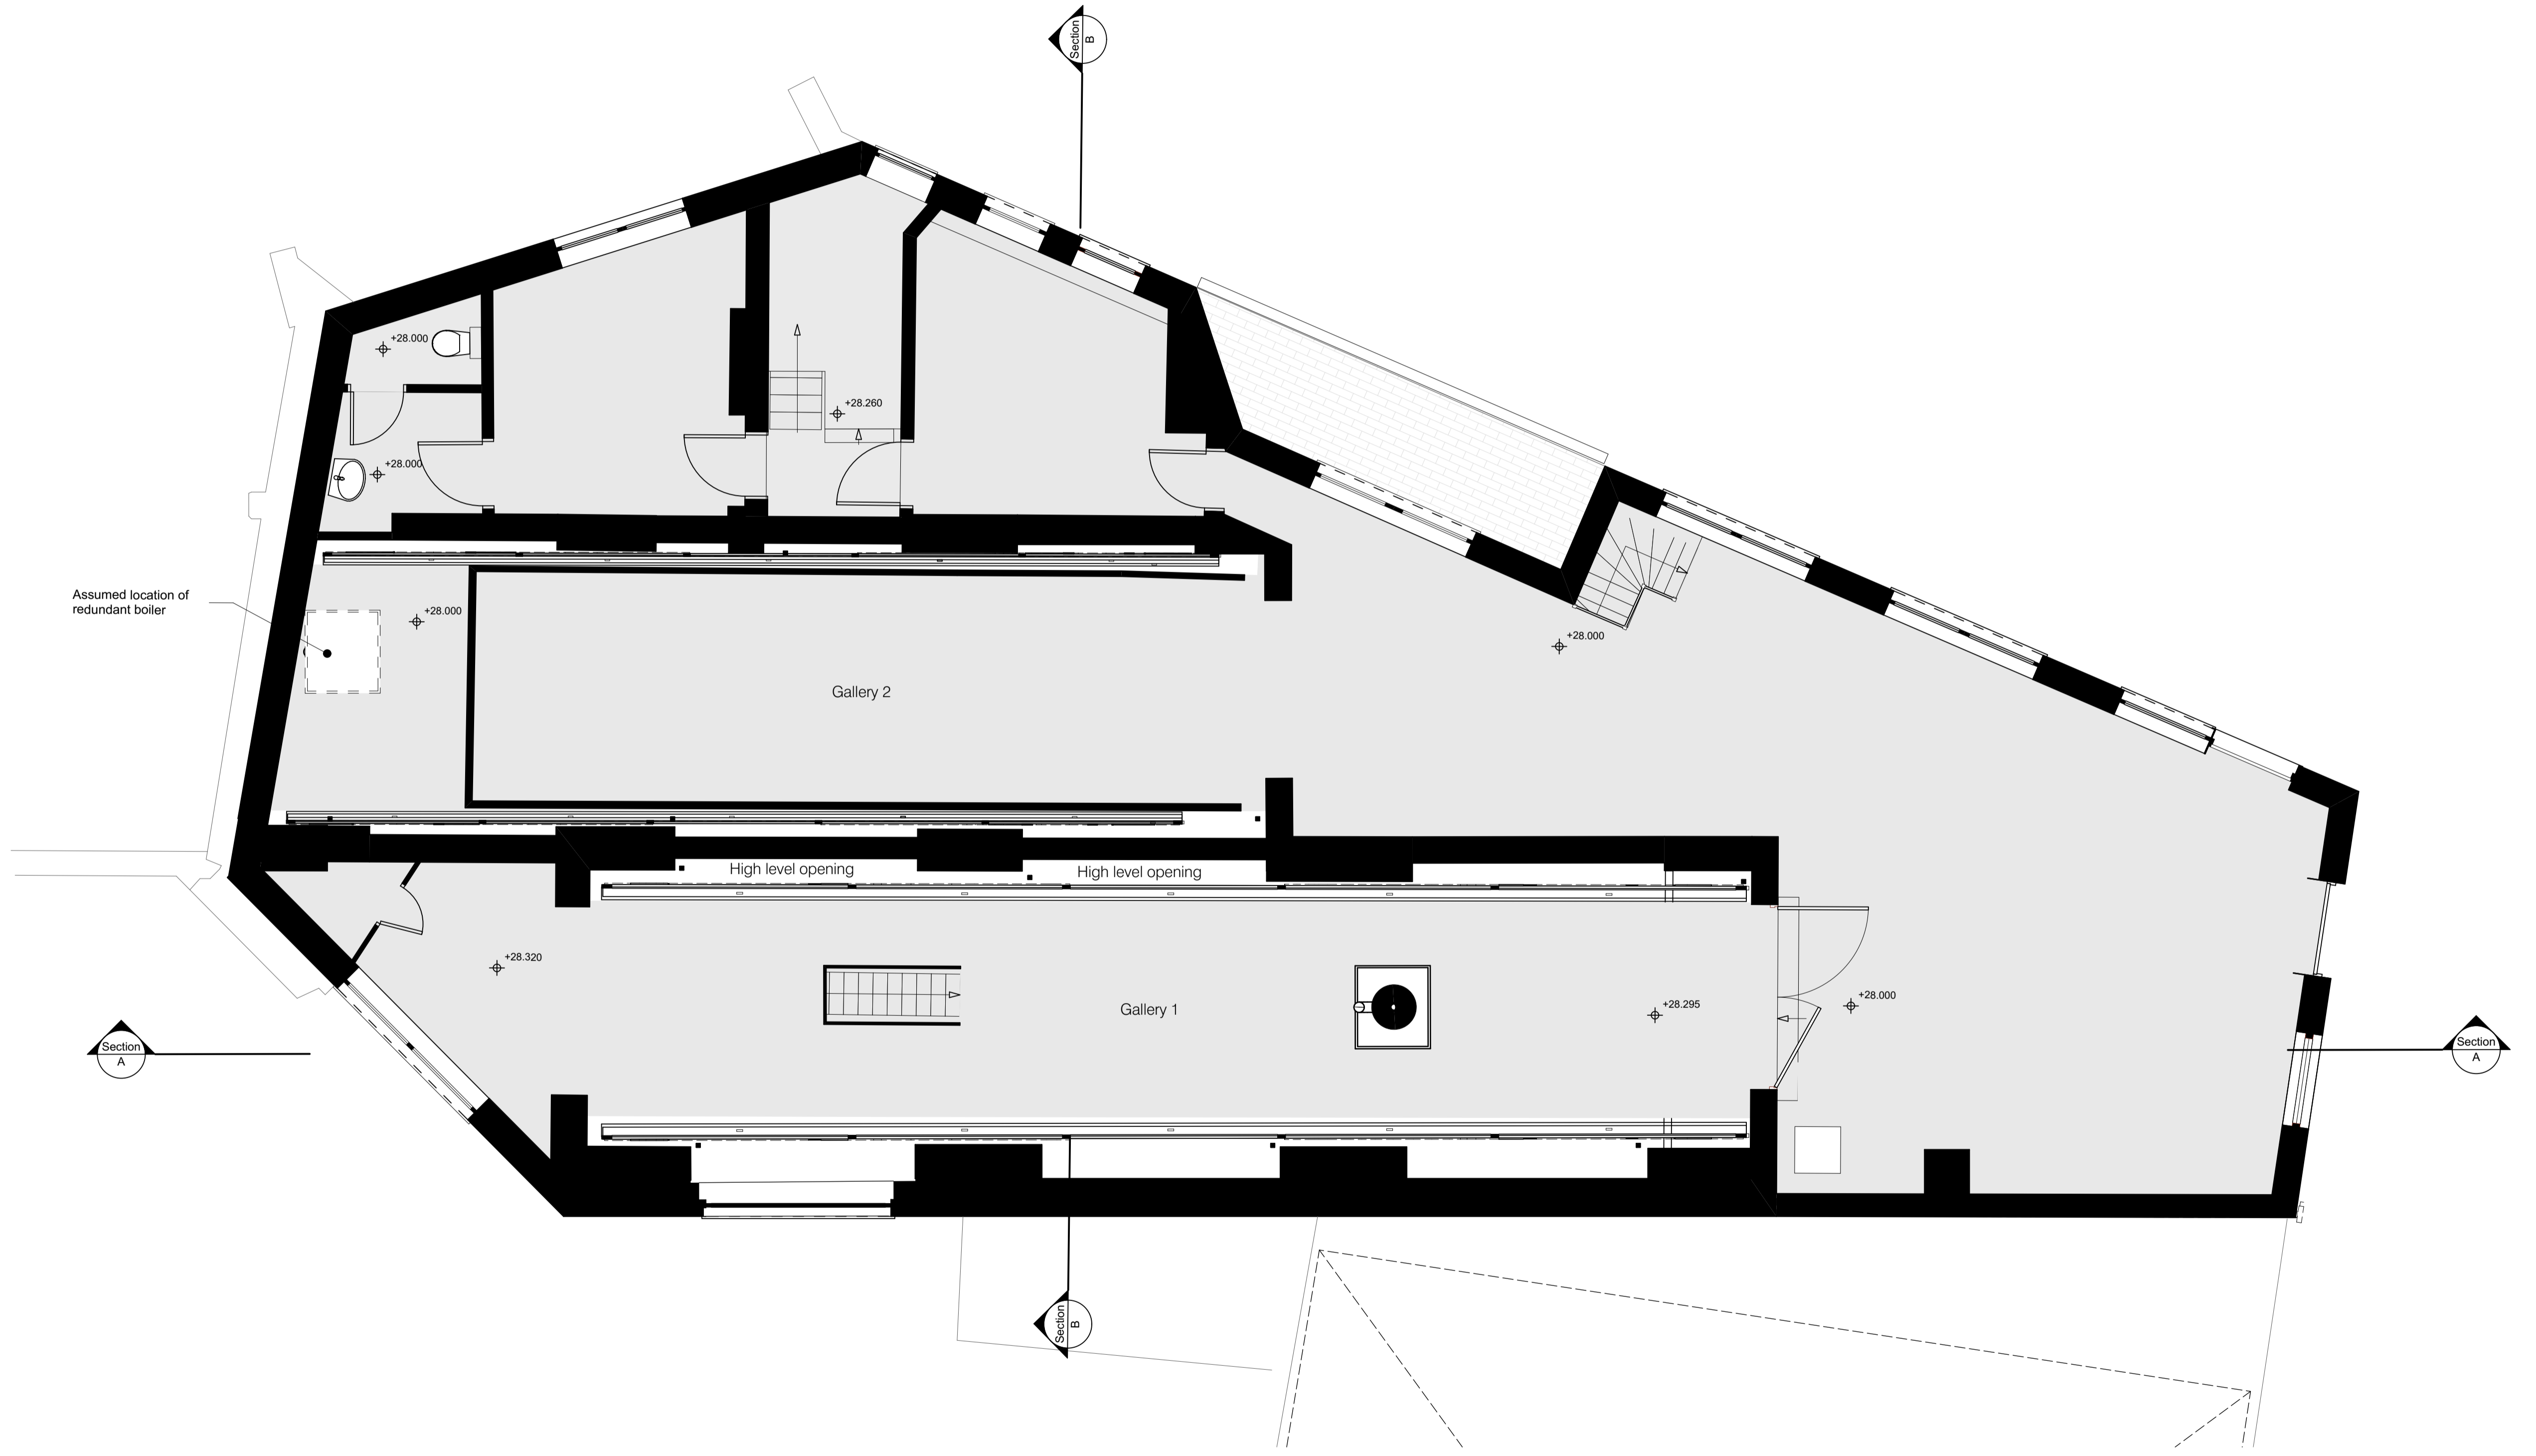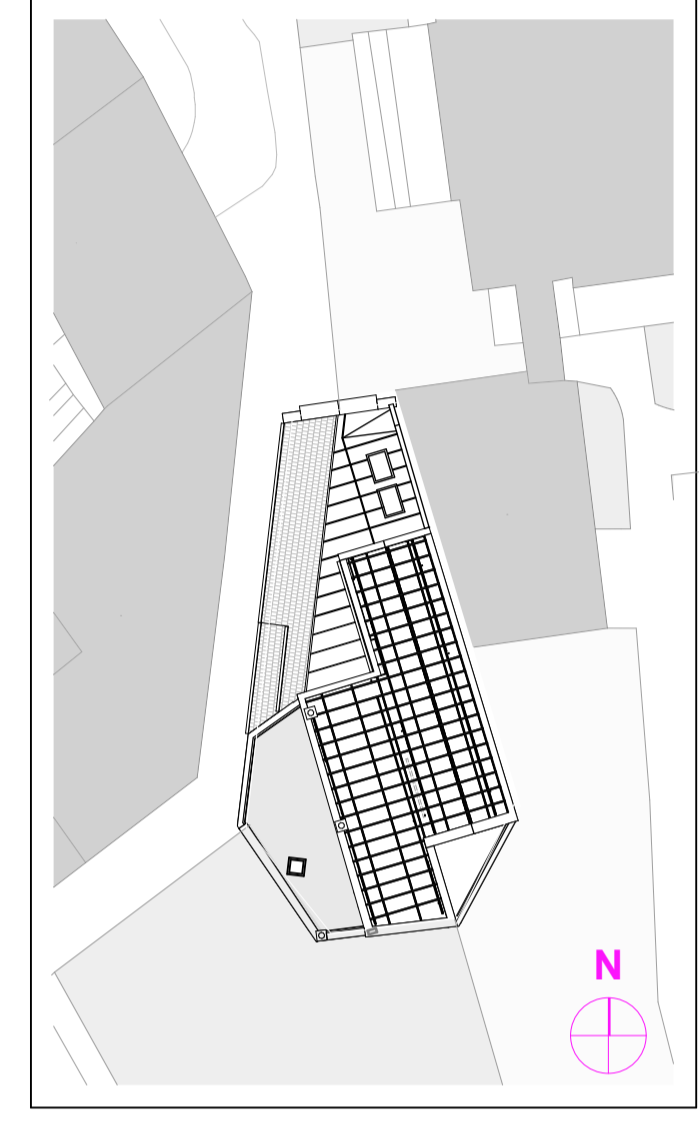


P01	Planning Issue	LD	HB	05.04.19
rev	description	drawn	checked	date

**FLITCROFT STREET
1 - 5 FLITCROFT STREET, LONDON**


Existing First Floor Plan

project ref	scale(s)	original paper size
1707	1:50	A1
name :		
project	originator	volume
FLITC	CA	00
01	DR	A
2000		
status : suitability description :		
S2	SUITABLE FOR INFORMATION	
revision : revision description :		
P01	PRELIMINARY	

CHAPMAN ARCHITECTS
T: 020 7631 5320 E: mail@chapmanarchitects.co.uk

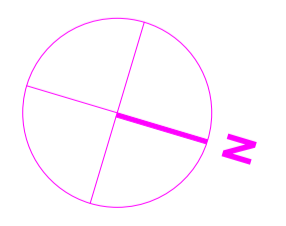



Existing First Floor Plan
1:50 at A1

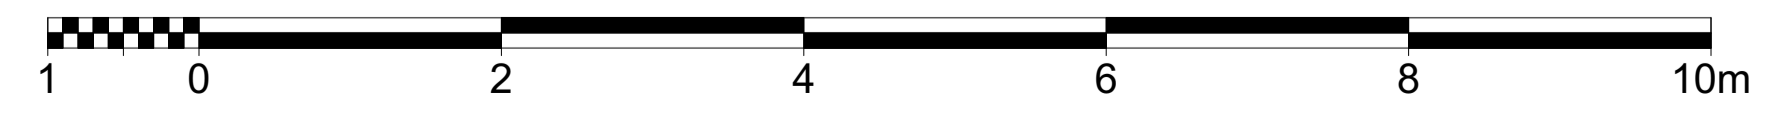

NOTES

1. This drawing remains the copyright of Chapman Architects. Do not copy, transfer or re-assign this drawing in digital or hardcopy format to a third party without written consent of Chapman Architects.
2. Do not scale from drawings. Only use stated dimensions. Check all dimensions on site and please report any discrepancies to architect.
3. Drawings to be read in conjunction with other consultant's drawings and specifications.

KEY

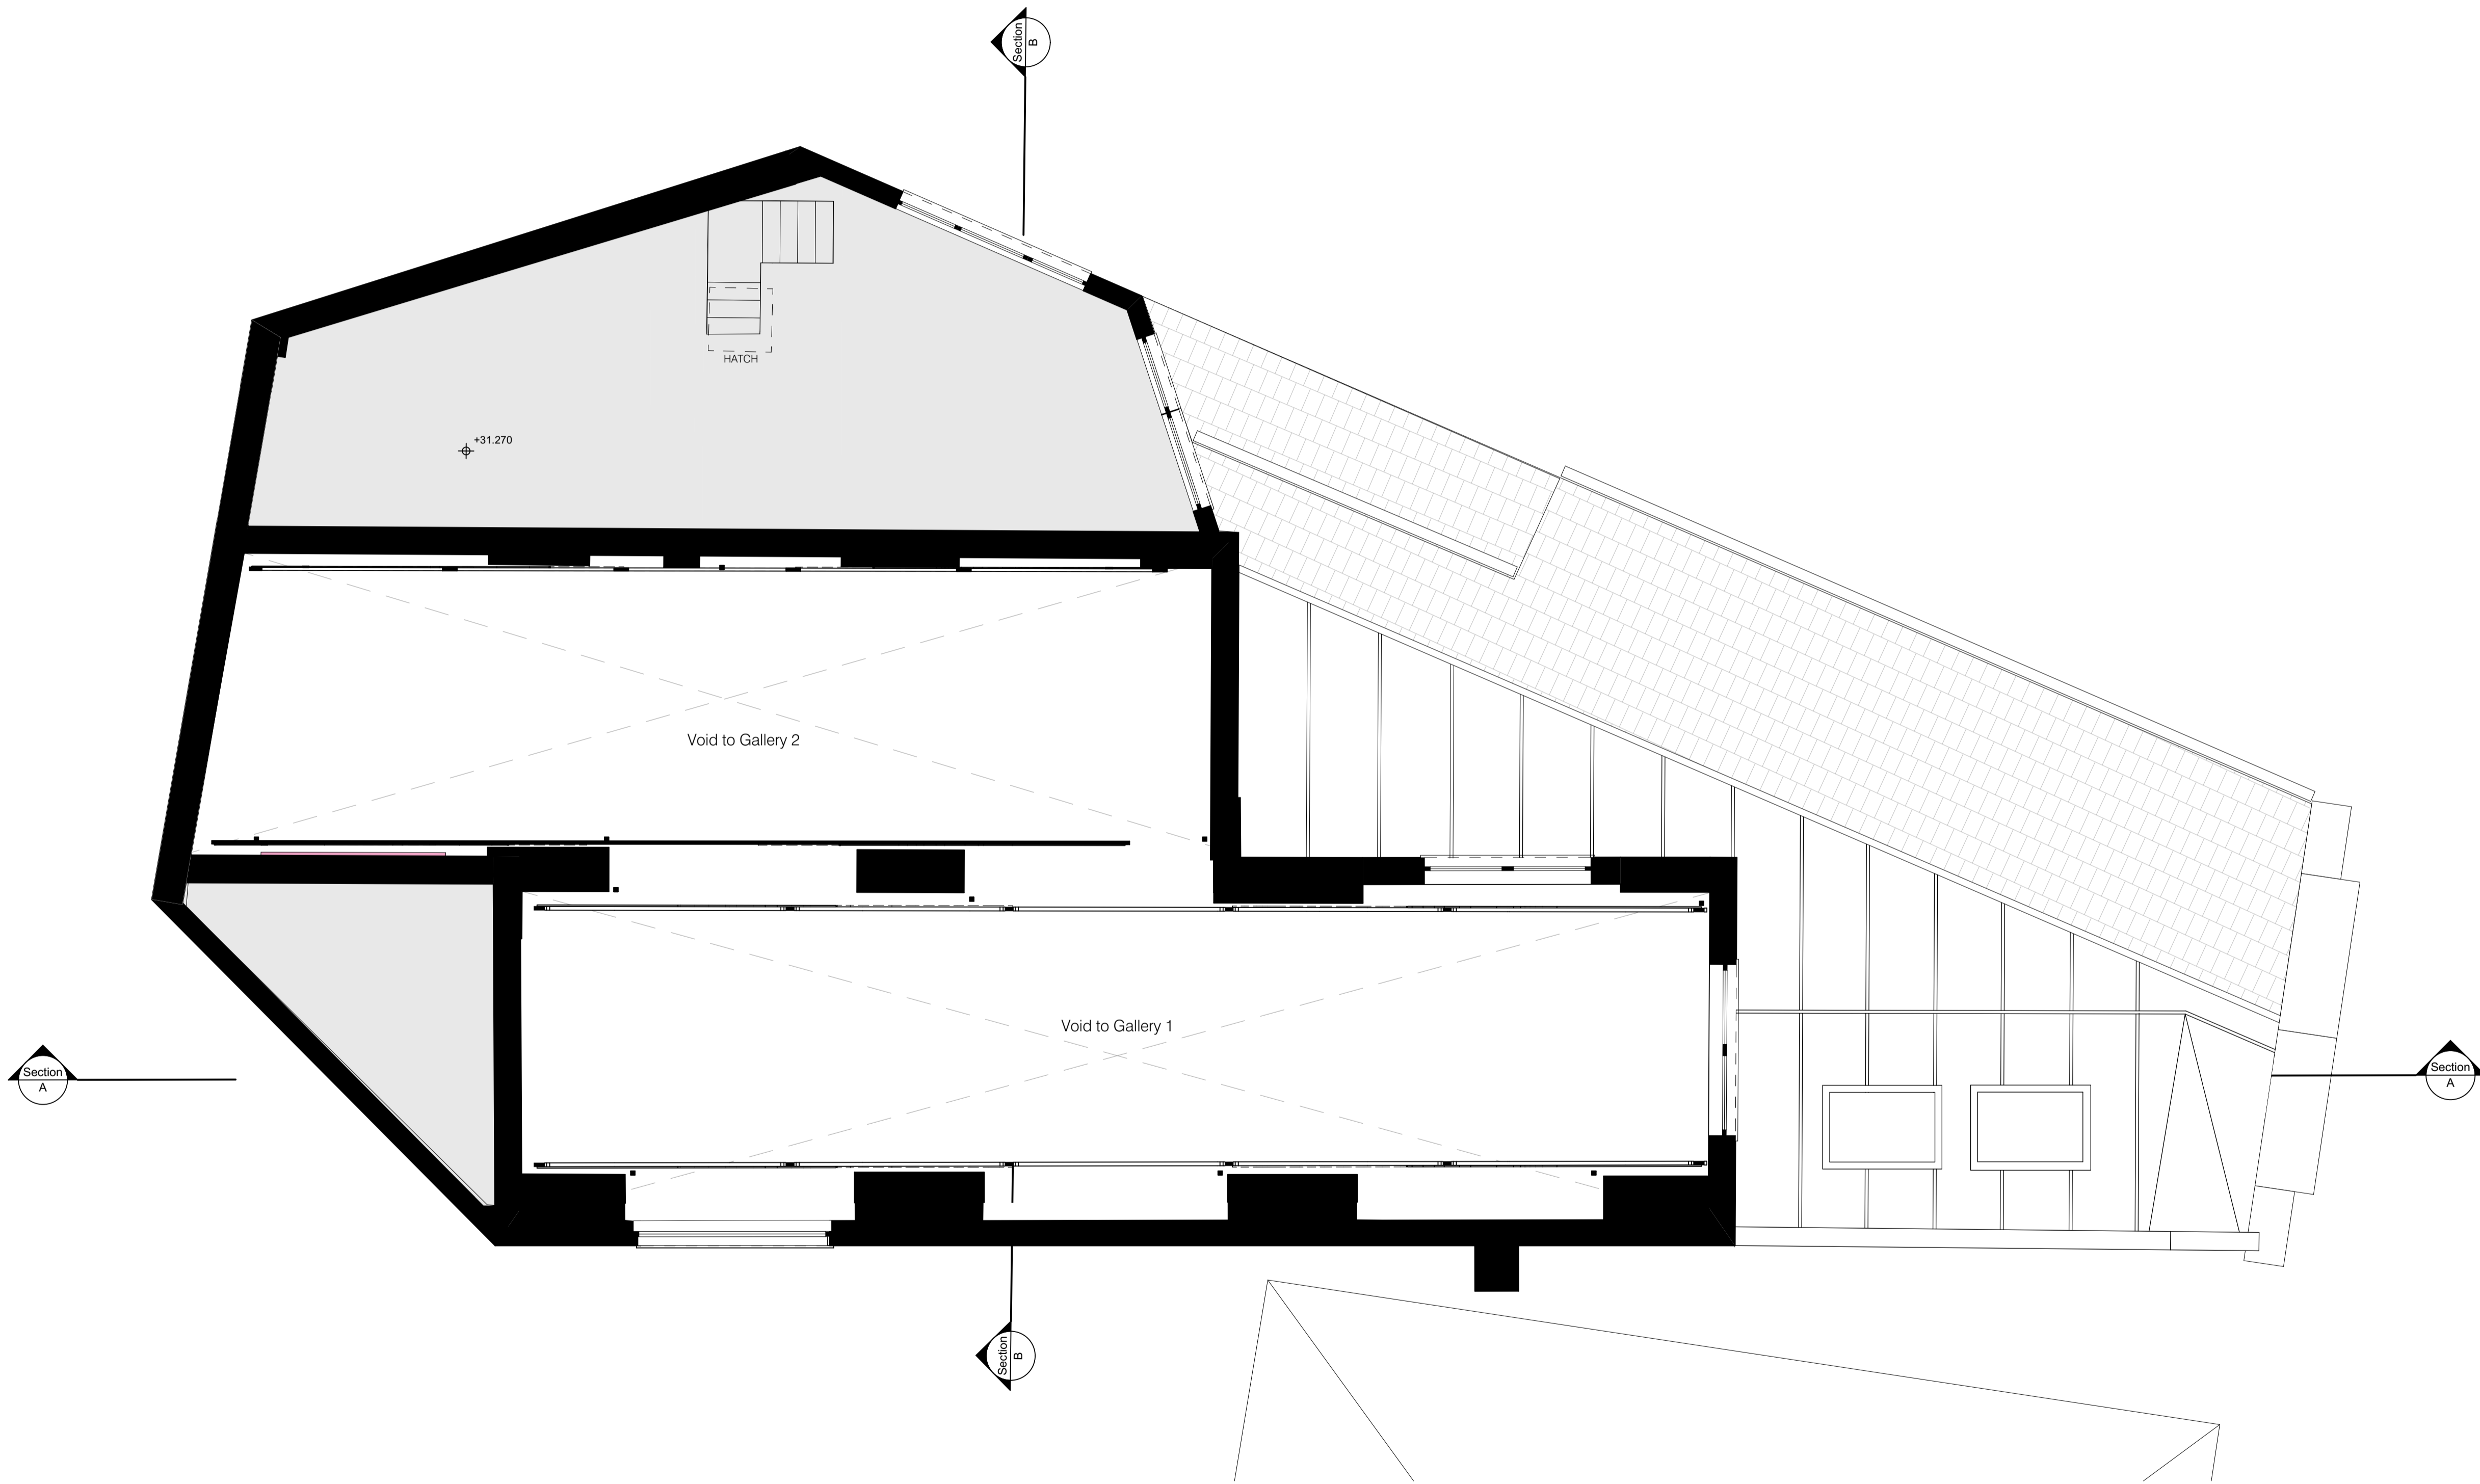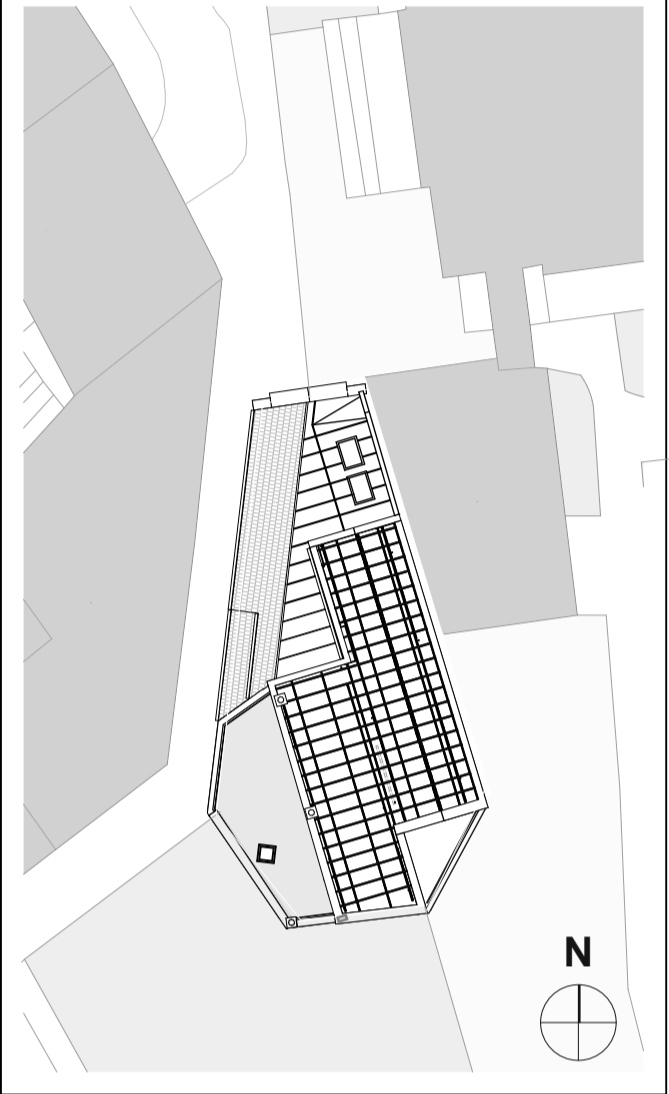


P01	Planning Issue	LD	HB	05.05.19
rev	description		drawn	checked date

**FLITCROFT STREET
1 - 5 FLITCROFT STREET, LONDON
Existing Second Floor Plan**

project ref	scale(s)	original paper size
1707	1:50	A1
name :		
project	originator	volume level type role number
FLITC	CA	00 - 02 - DR - A - 2000
status : suitability description :		
S2	SUITABLE FOR INFORMATION	
revision : revision description :		
P01	PRELIMINARY	

CHAPMAN ARCHITECTS
T: 020 7631 5320 E: mail@chapmanarchitects.co.uk

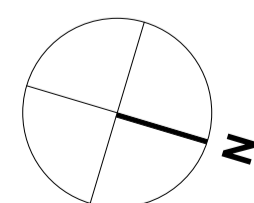



Existing Second Floor Plan
1:50 at A1



NOTES

1. This drawing remains the copyright of Chapman Architects. Do not copy, transfer or re-assign this drawing in digital or hardcopy format to a third party without written consent of Chapman Architects.
2. Do not scale from drawings. Only use stated dimensions. Check all dimensions on site and please report any discrepancies to architect.
3. Drawings to be read in conjunction with other consultant's drawings and specifications.

KEY

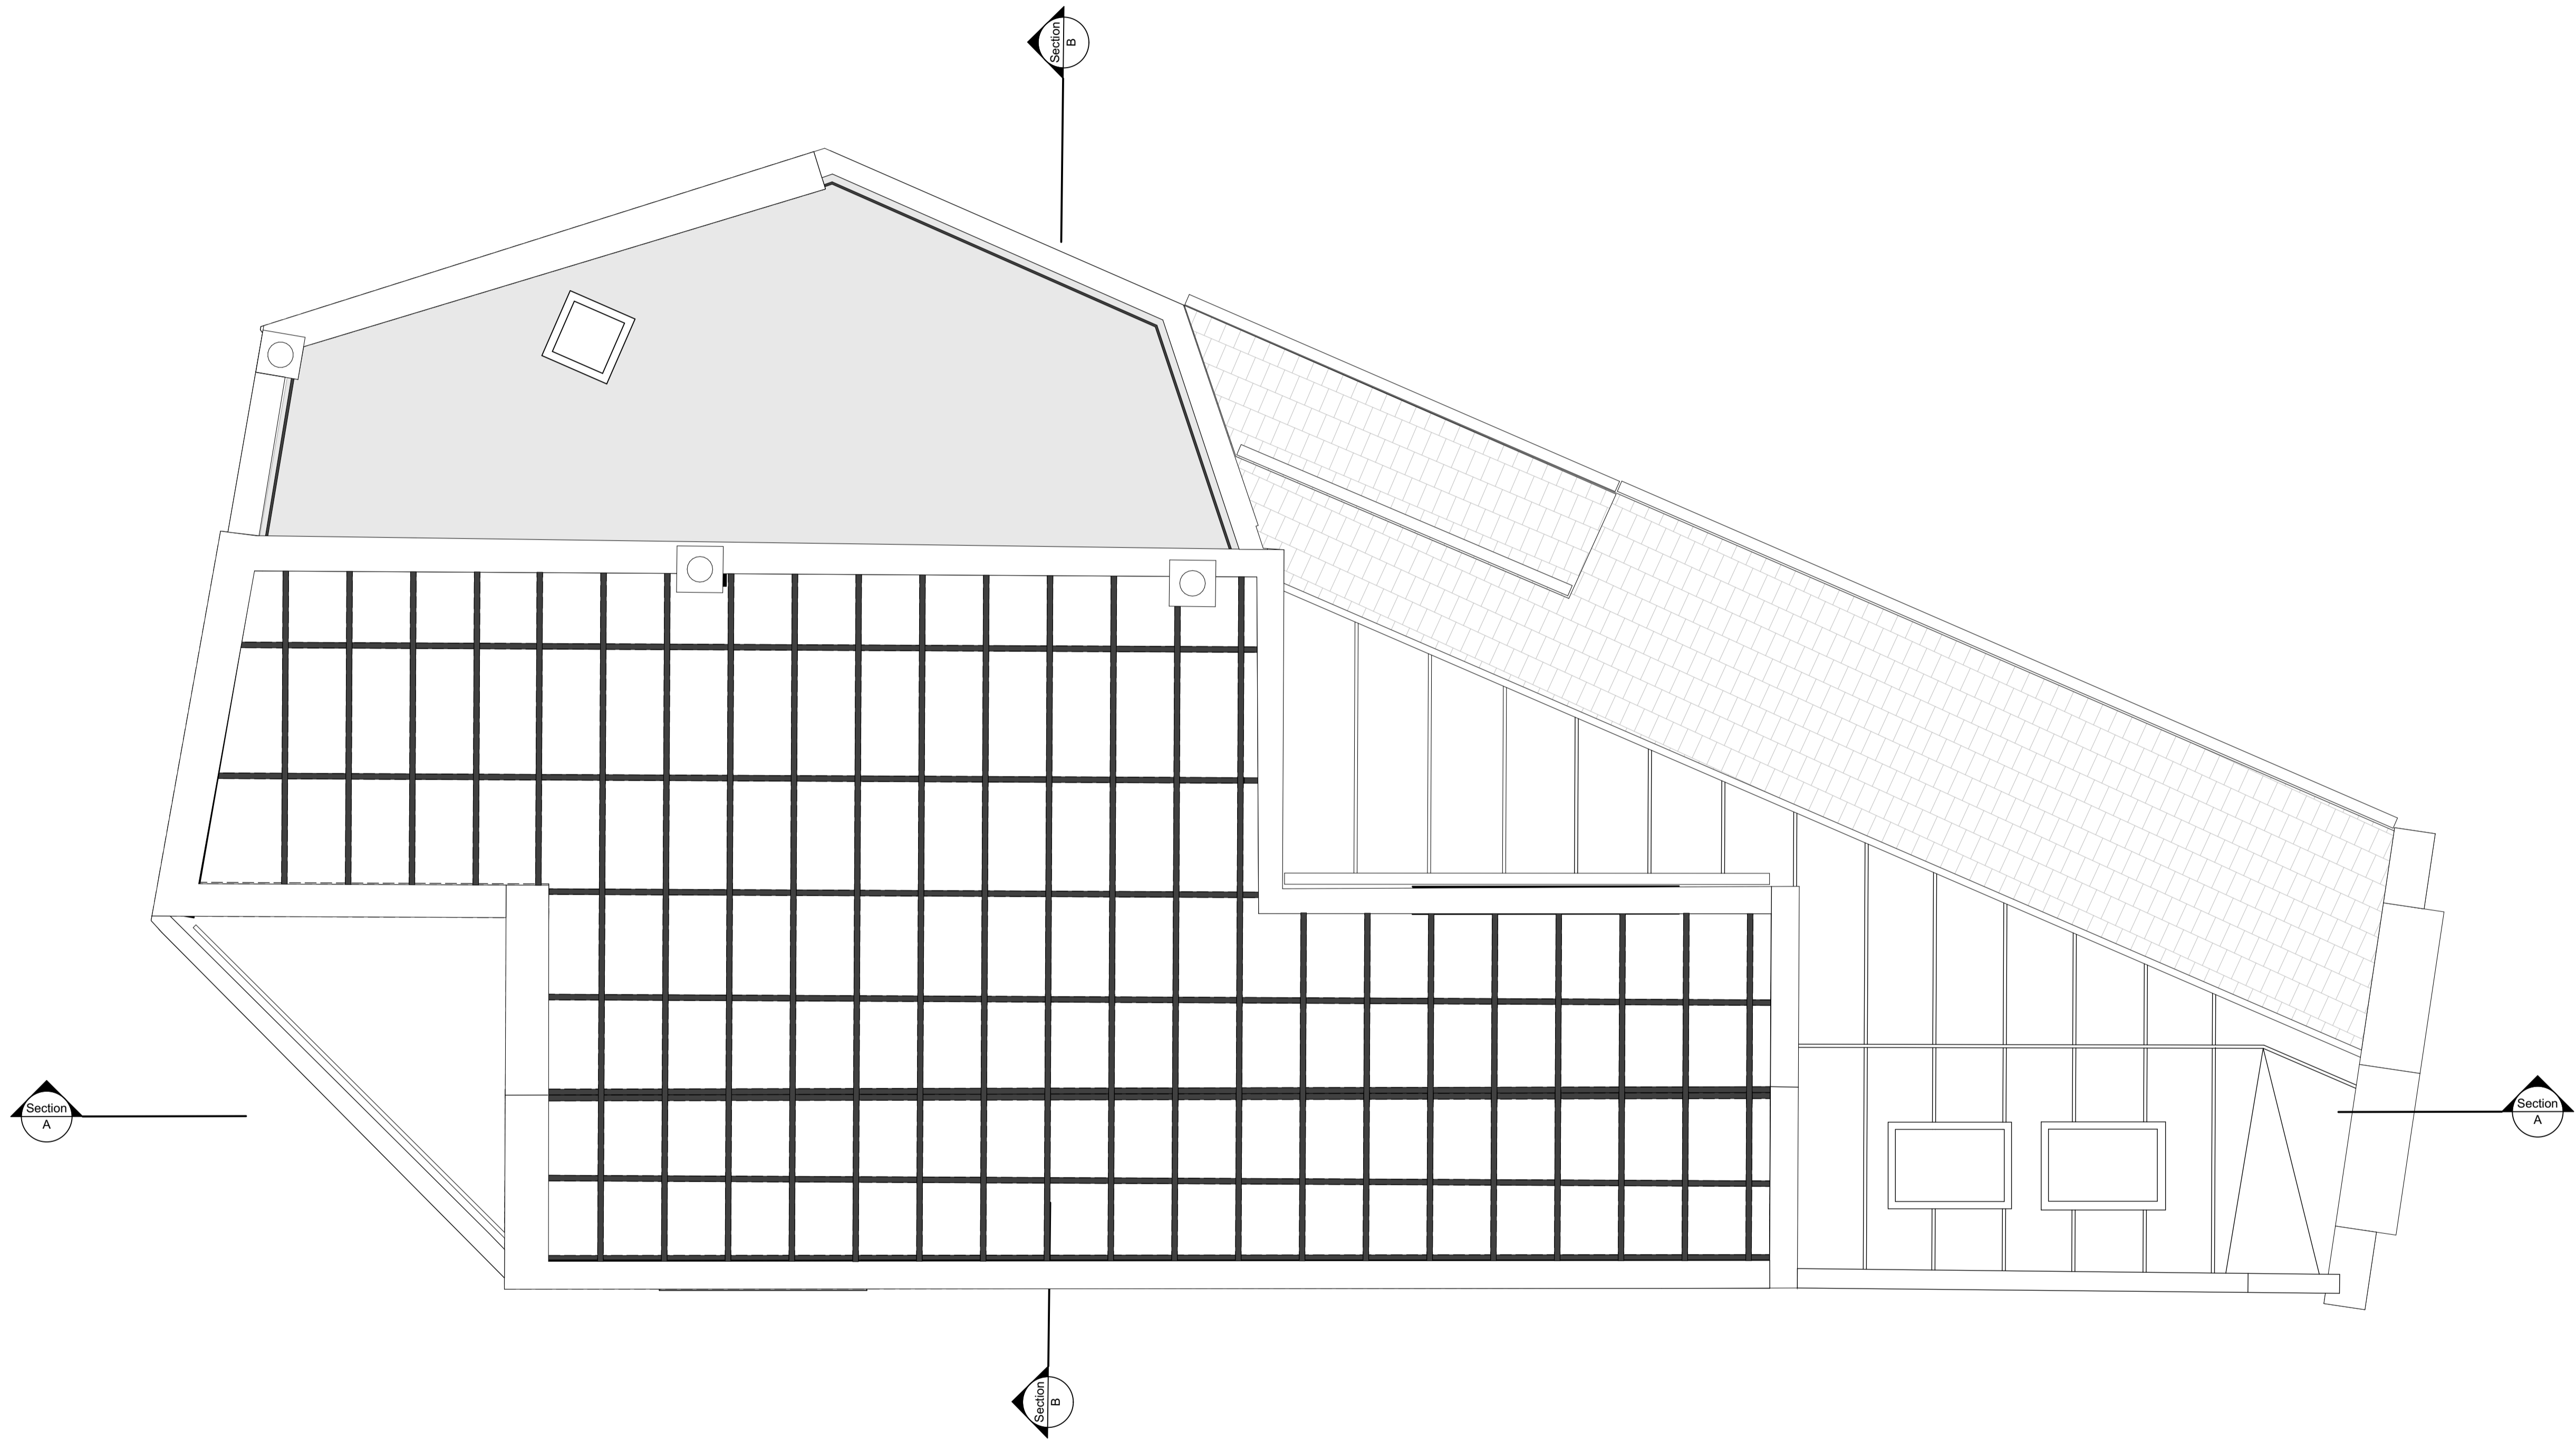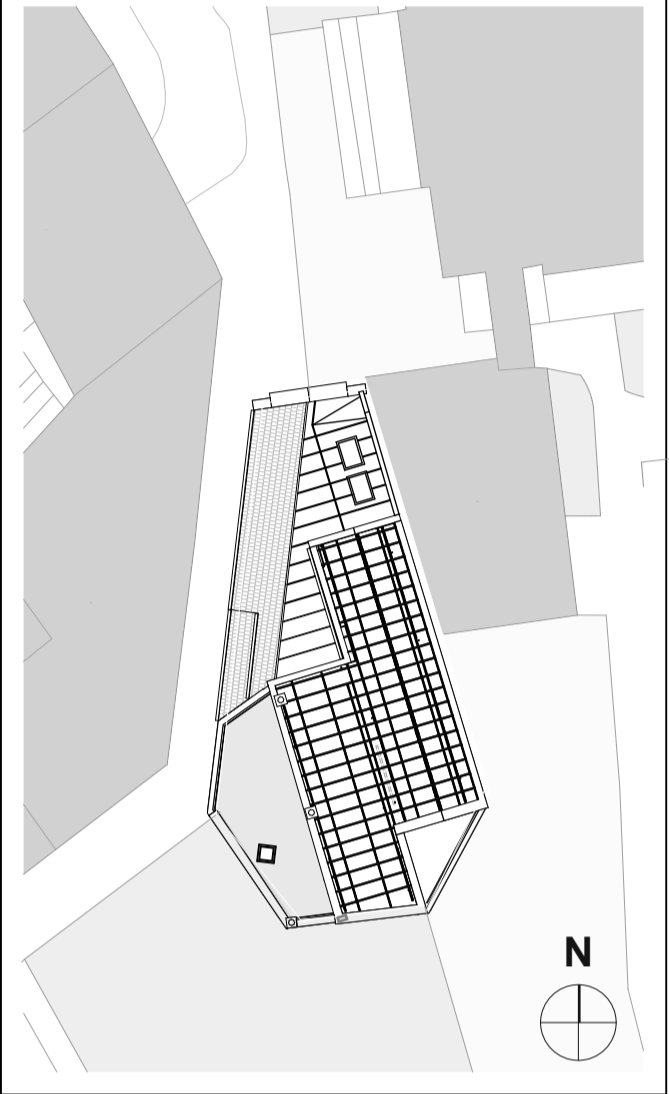

P01	Planning Issue	LD	HB	05.05.19
rev	description		drawn	checked date

**FLITCROFT STREET
1 - 5 FLITCROFT STREET, LONDON**

Existing Roof Plan

project ref	scale(s)	original paper size
1707	1:50	A1

name :	
project	originator volume level type role number

FLITC - CA - 00 - RF - DR - A - 2000


status : suitability description :

S2 SUITABLE FOR INFORMATION

revision : revision description :

P01 PRELIMINARY

CHAPMAN ARCHITECTS
T: 020 7631 5320 E: mail@chapmanarchitects.co.uk

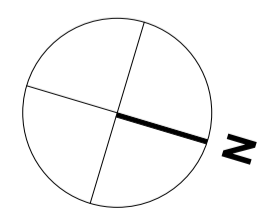

Existing Roof Plan
1:50 at A1

