


PROVISIONAL

Plot No.	1 Bed (m <sup>2</sup> )	2 Bed (m <sup>2</sup> )	3 Bed (m <sup>2</sup> )
P401	44		
P402		82	
P403		77	
P404	49		
P405	50		
P406	54		
P407			110
P408			101
P409			94
P410		75	
P411		74	

SCHEME B

P970485

n.b. areas are approximate net internal

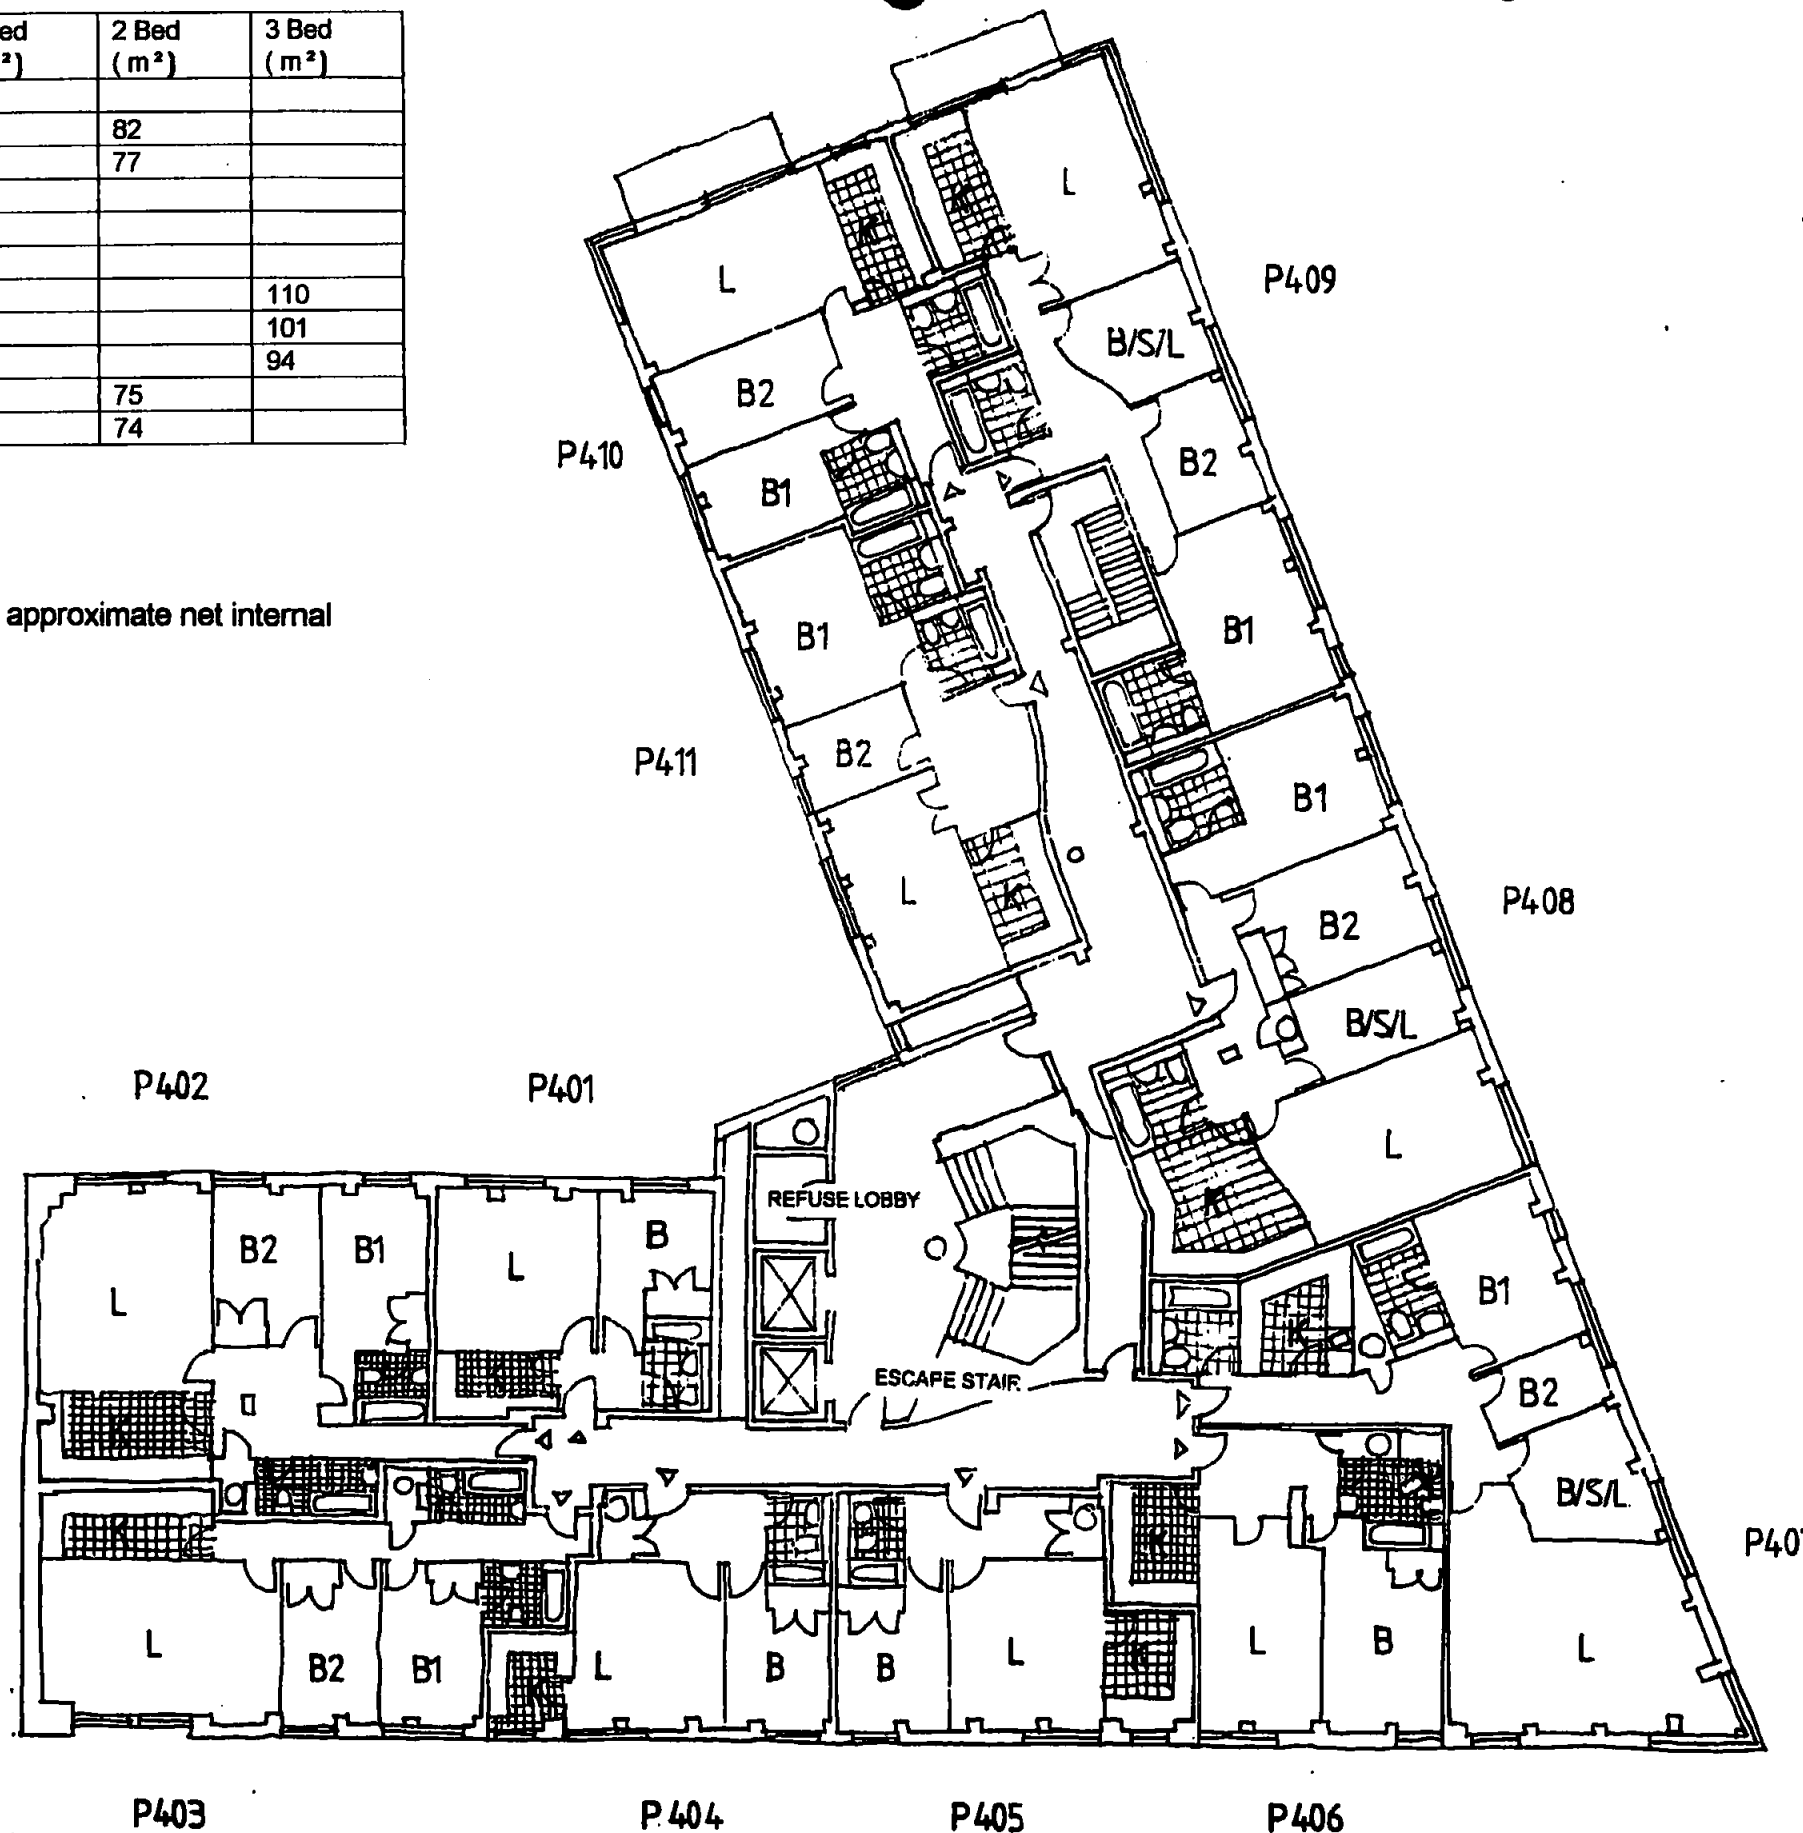

*Case Copy*  
 LONDON BOROUGH OF LAMBETH  
 TOWN AND COUNTRY PLANNING ACTS  
 19 FEB 1998  
 PLANS APPROVED  
 ON BEHALF OF THE COUNCIL

REV. B. FLAT LAYOUT CHANGES 9/10/97  
 REV. A. DOORSTO FITTINGS 12/8/96

14 GREENLAND STREET LONDON NW1 0ND  
 TEL 0171 284 0929 FAX 0171 284 0594  
**Neale + Norden**  
 LIMITED

job		
7 HIGH HOLBORN		
client		
HOLBORN VILLAGE		
title		
Fourth Floor Plan		
date	scale	drawn
06/97	1:200	
job no	drawing no	revision
24597	P007	B

FOURTH FLOOR PLAN  
 1: 200