


PROVISIONAL

Plot No.	1 Bed (m ²)	2 Bed (m ²)	3 Bed (m ²)
P501	44		
P502		82	
P503		77	
P504	49		
P505	50		
P506	54		
P507			110
P508			101
P509			94
P510		75	
P511		74	

SCHEME B

P970485

n.b. areas are approximate net internal

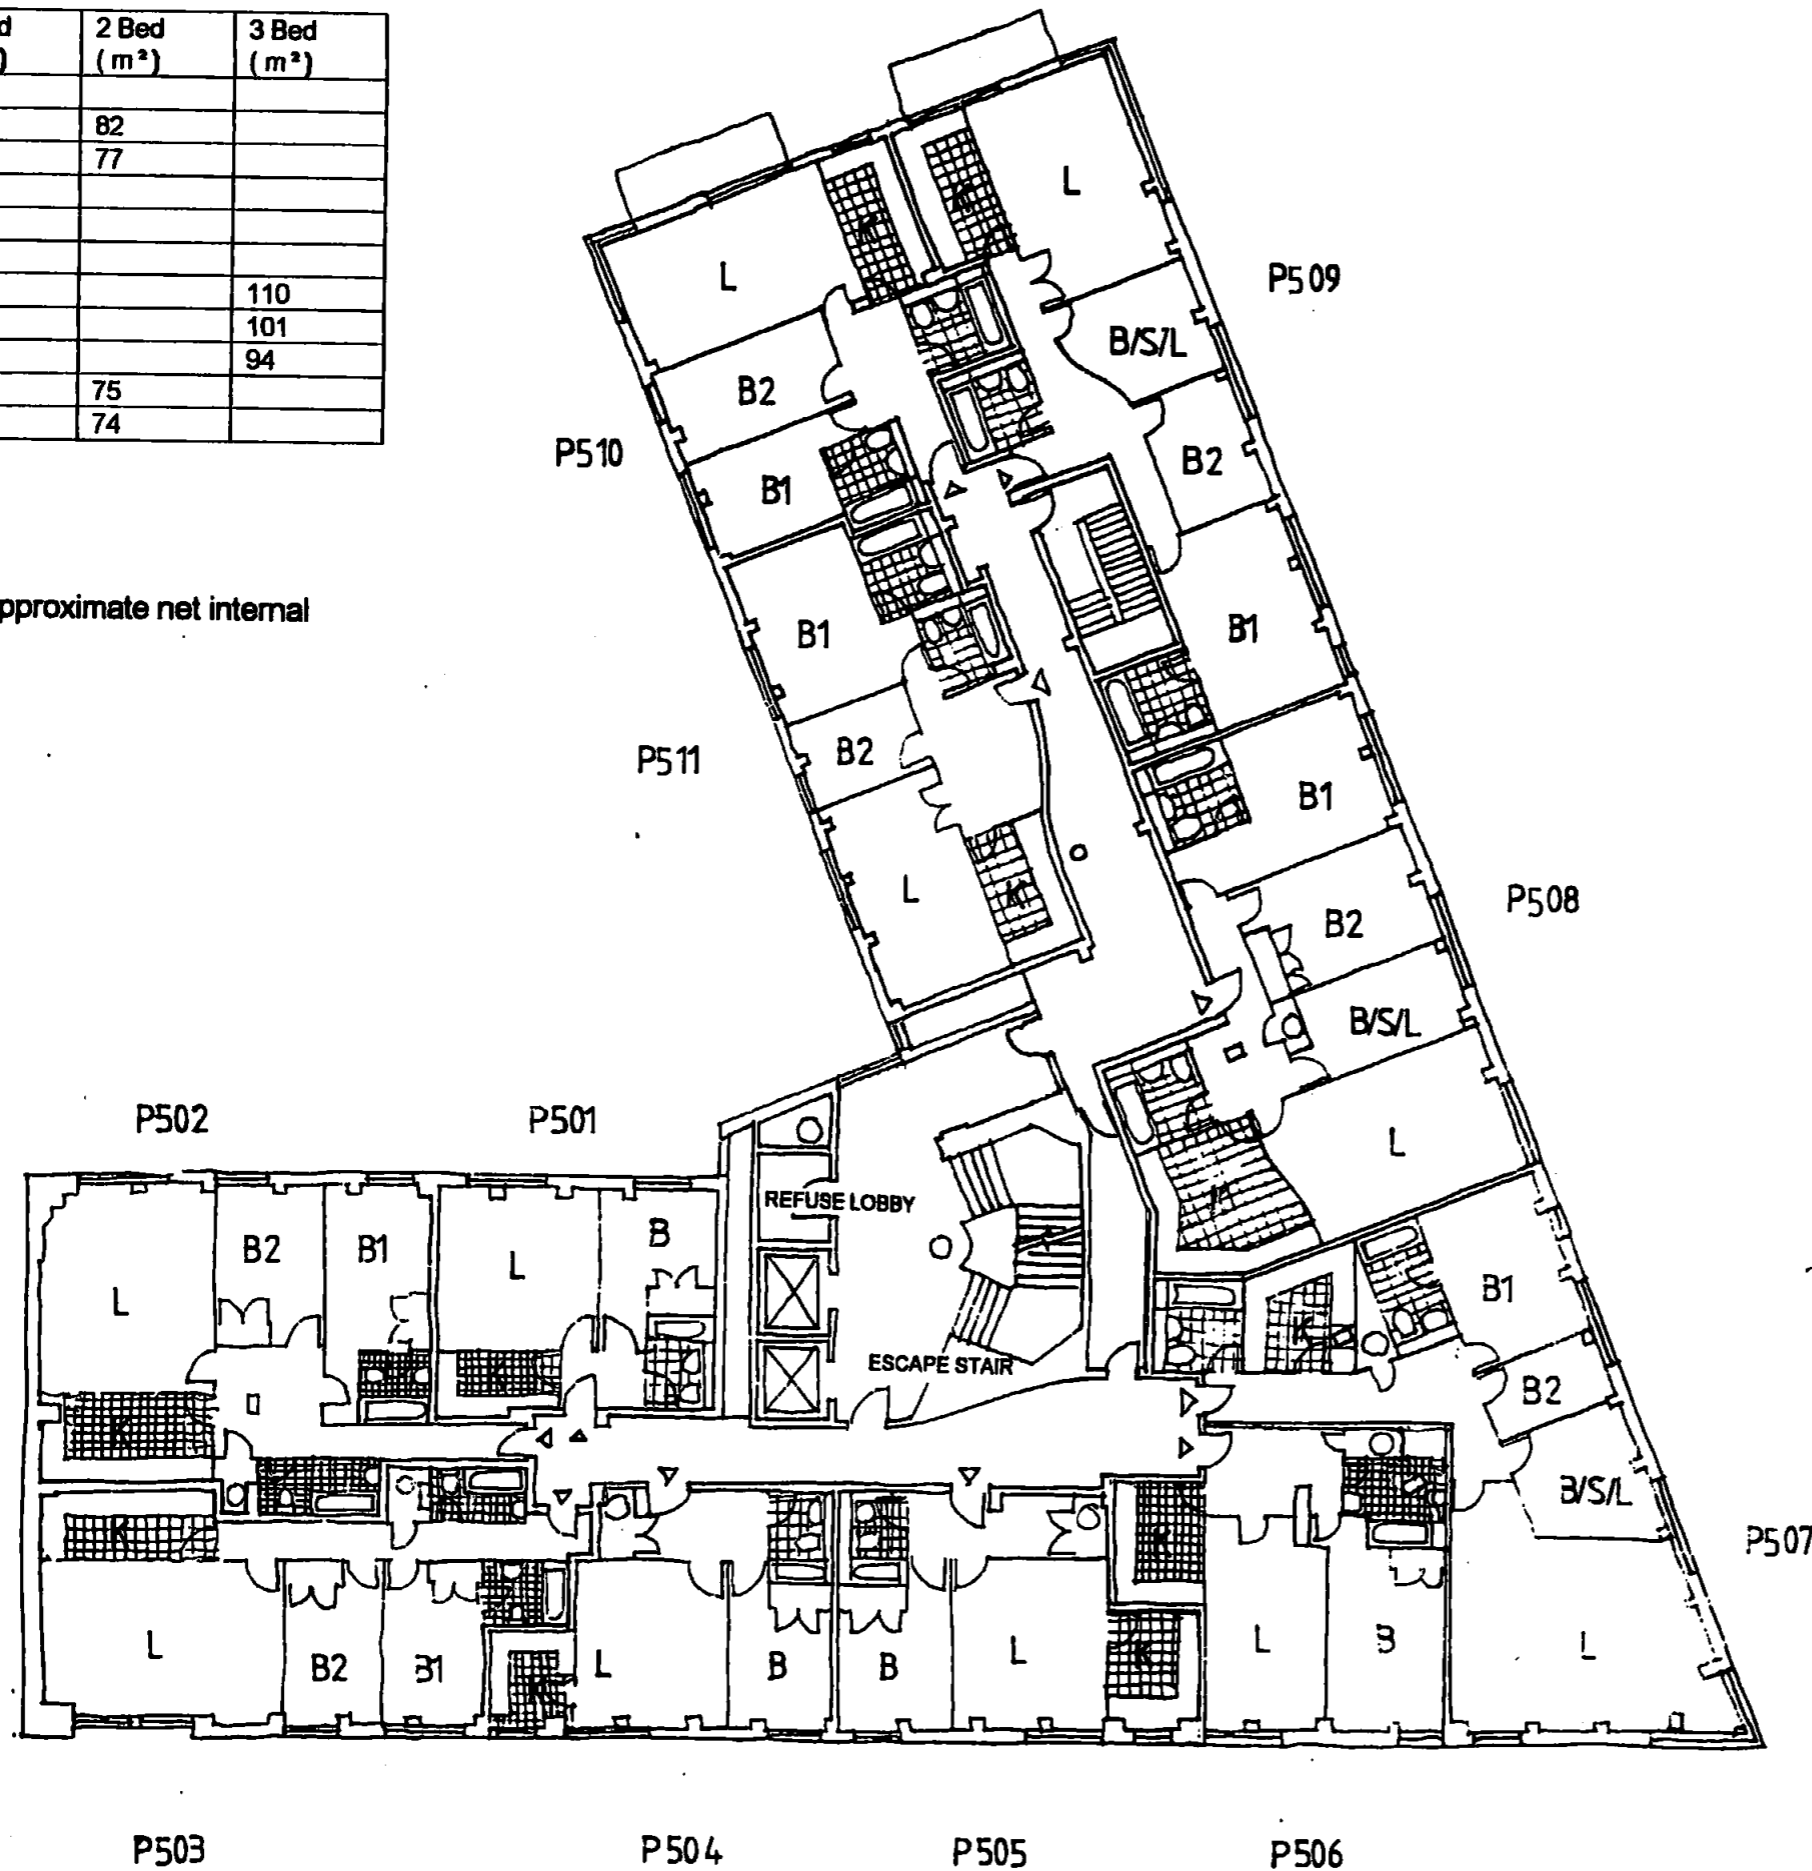

Case
 LONDON BOROUGH OF CAMDEN
 TOWN AND COUNTRY PLANNING ACTS
 19 FEB 1993
 PLANS APPROVED
 ON BEHALF OF THE COUNCIL

REV B, FLAT LAYOUT CHANGES
 CON A DOORS TO KITCHENS
 ADD DOOR
 01/10/97
 12/8/97

14 GREENLAND STREET LONDON NW1 0ND TEL 0171 284 0929 FAX 0171 284 2594		
Neale + Norden LIMITED		
job	7 HIGH HOLBORN	
client	HOLBORN VILLAGE	
title	Fifth Floor Plan	
date	scale	drawn
06/97	1:200	
job no	drawing no	revision
24597	P008	6

FIFTH FLOOR PLAN
 1:200