


PROVISIONAL

SCHEME B

Plot No.	1 Bed (m ²)	2 Bed (m ²)	3 Bed (m ²)
P101	44		
P102		82	
P103		77	
P104	49		
P105	50		
P106	54		
P107			110
P108			101
P109		77	
P110			109
P111		74	

P9704850R1

n.b. areas are approximate net internal

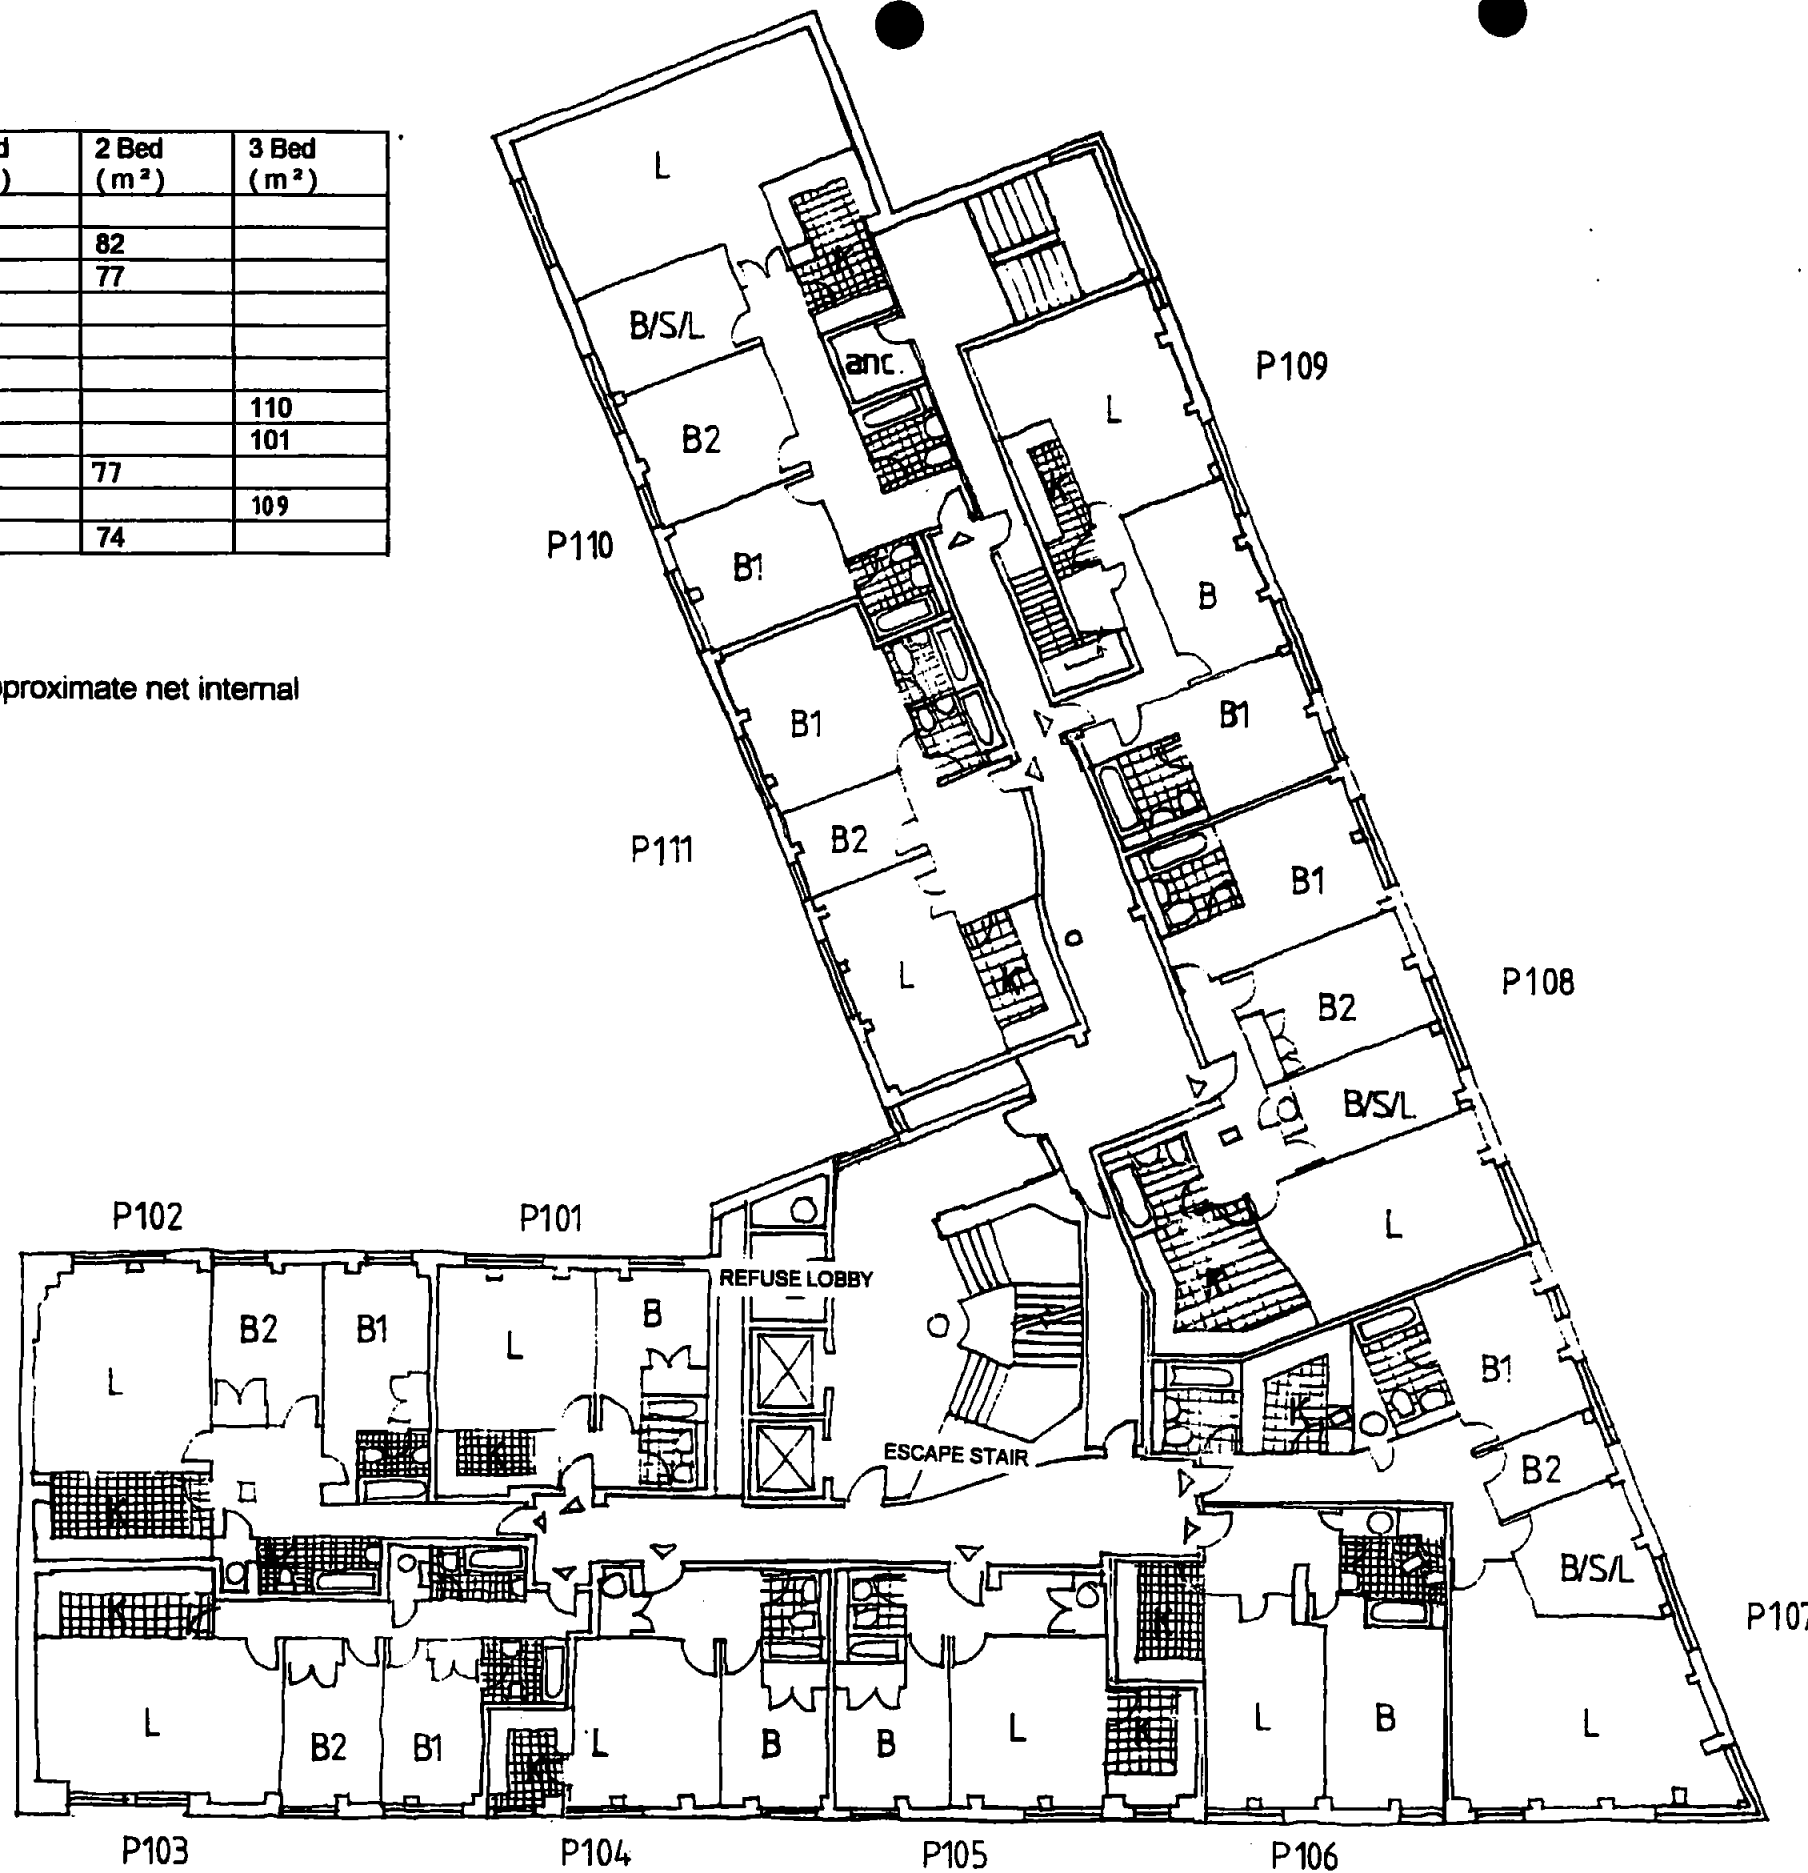

[Signature]
 LONDON BOROUGH OF CAMDEN
 TOWN AND COUNTRY PLANNING ACTS
 19 FEB 1993
 PLANS APPROVED
 ON BEHALF OF THE COUNCIL

REA. 2 FLAT LAYOUT CHANGE
 ELEV. DOORS TO KITCHENS
 ADDED
 6/10/97
 12/8/97

FIRST FLOOR PLAN
 1: 200

14 GREENLAND STREET LONDON NW1 0ND TEL 0171 284 0929 FAX 0171 284 0594		
Neale + Norden LIMITED		
JOB 7 HIGH HOLBORN		
CLIENT HOLBORN VILLAGE		
TITLE First Floor Plan		
DATE 06/97	SCALE 1:200	DRAWN
JOB NO. 24597	DRAWING NO. P004	REVISION B