


PROVISIONAL

Plot No.	1 Bed (m ²)	2 Bed (m ²)	3 Bed (m ²)
P201	44		
P202		82	
P203		77	
P204	49		
P205	50		
P206	54		
P207			110
P208			101
P209			94
P210			109
P211		74	

SCHEME B

P9704850R1

n.b. areas are approximate net internal

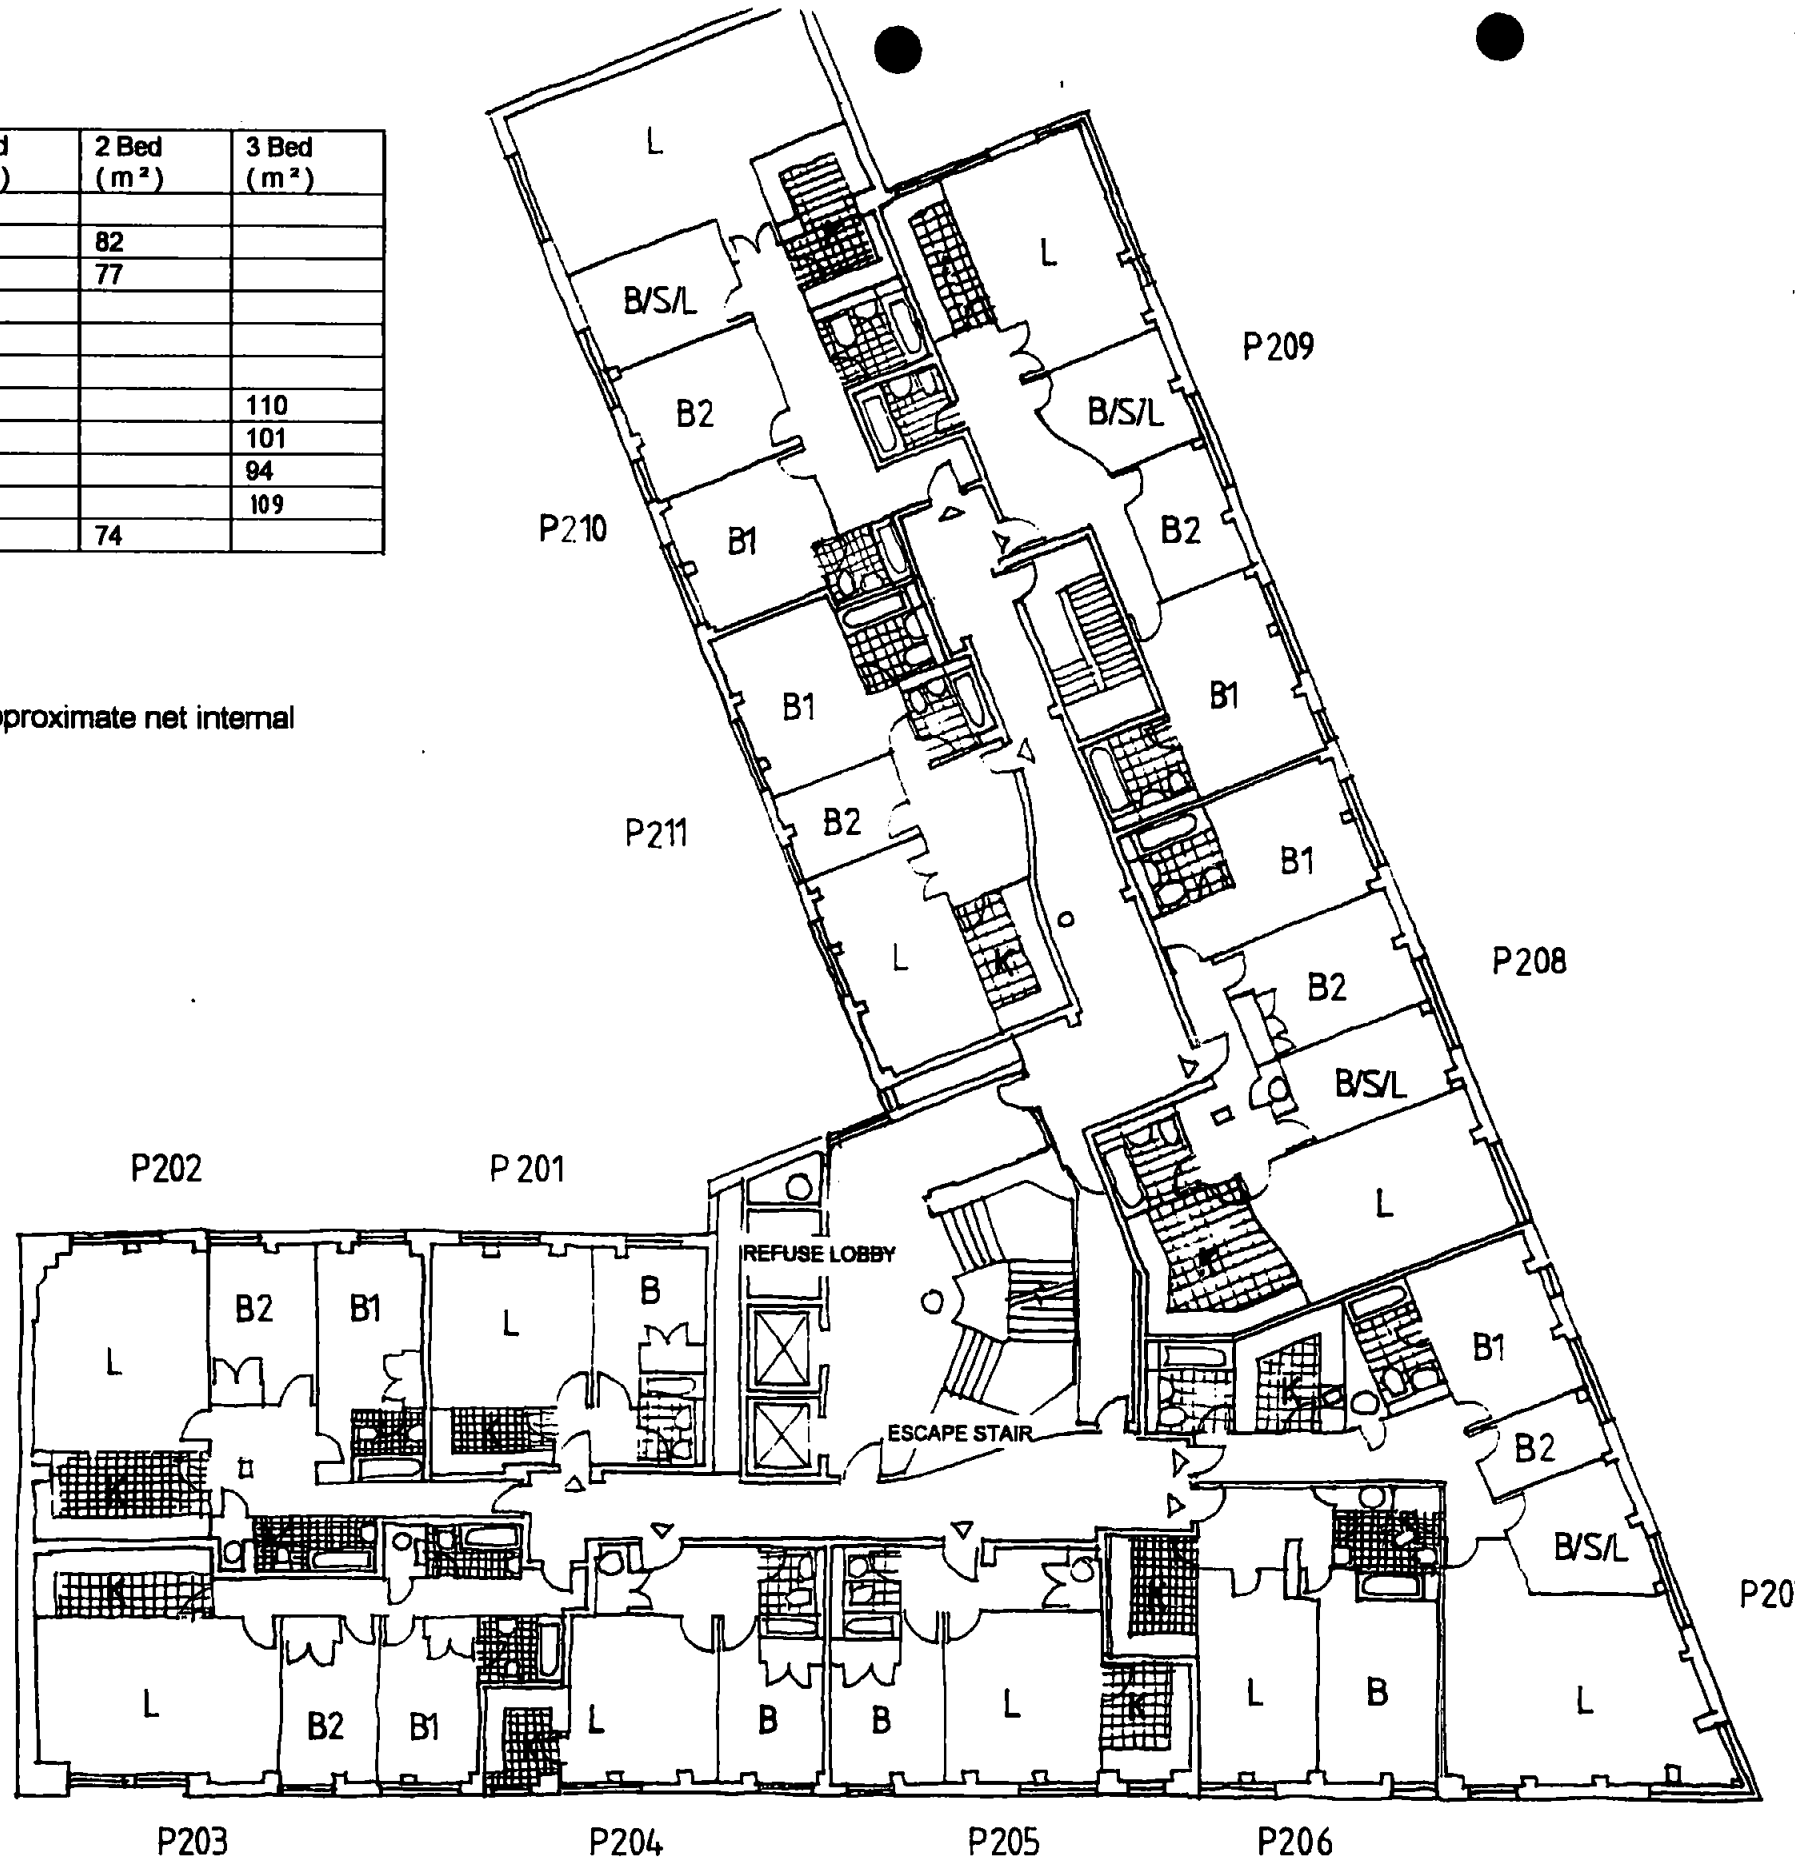

SECOND FLOOR PLAN
1:200

Copy Copy
LONDON BOROUGH OF LAMBETH
TOWN AND COUNCIL PLANNING DEPT
13 FEB 2003
PLANS APPROVED
ON BEHALF OF THE COUNCIL

REV E: FLAT LAYOUT CHANGE
REV A: DOORS TO
KITCHENS ADDED
9/10/97
12/18/97

14 GREENLAND STREET LONDON NW1 0ND
TEL 0171 284 0928 FAX 0171 284 0594

Neale + Norden
LIMITED

job
7 HIGH HOLBORN

client
HOLBORN VILLAGE

title
Second Floor Plan

date	scale	drawn
06/97	1:200	

job no	drawing no	revision
24597	P005	B