


PROVISIONAL

SCHEME B

P9704850K1

Plot No.	1 Bed (m ²)	2 Bed (m ²)	3 Bed (m ²)
P301	44		
P302		82	
P303		77	
P304	49		
P305	50		
P306	54		
P307			110
P308			101
P309			94
P310		75	
P311		74	

n.b. areas are approximate net internal

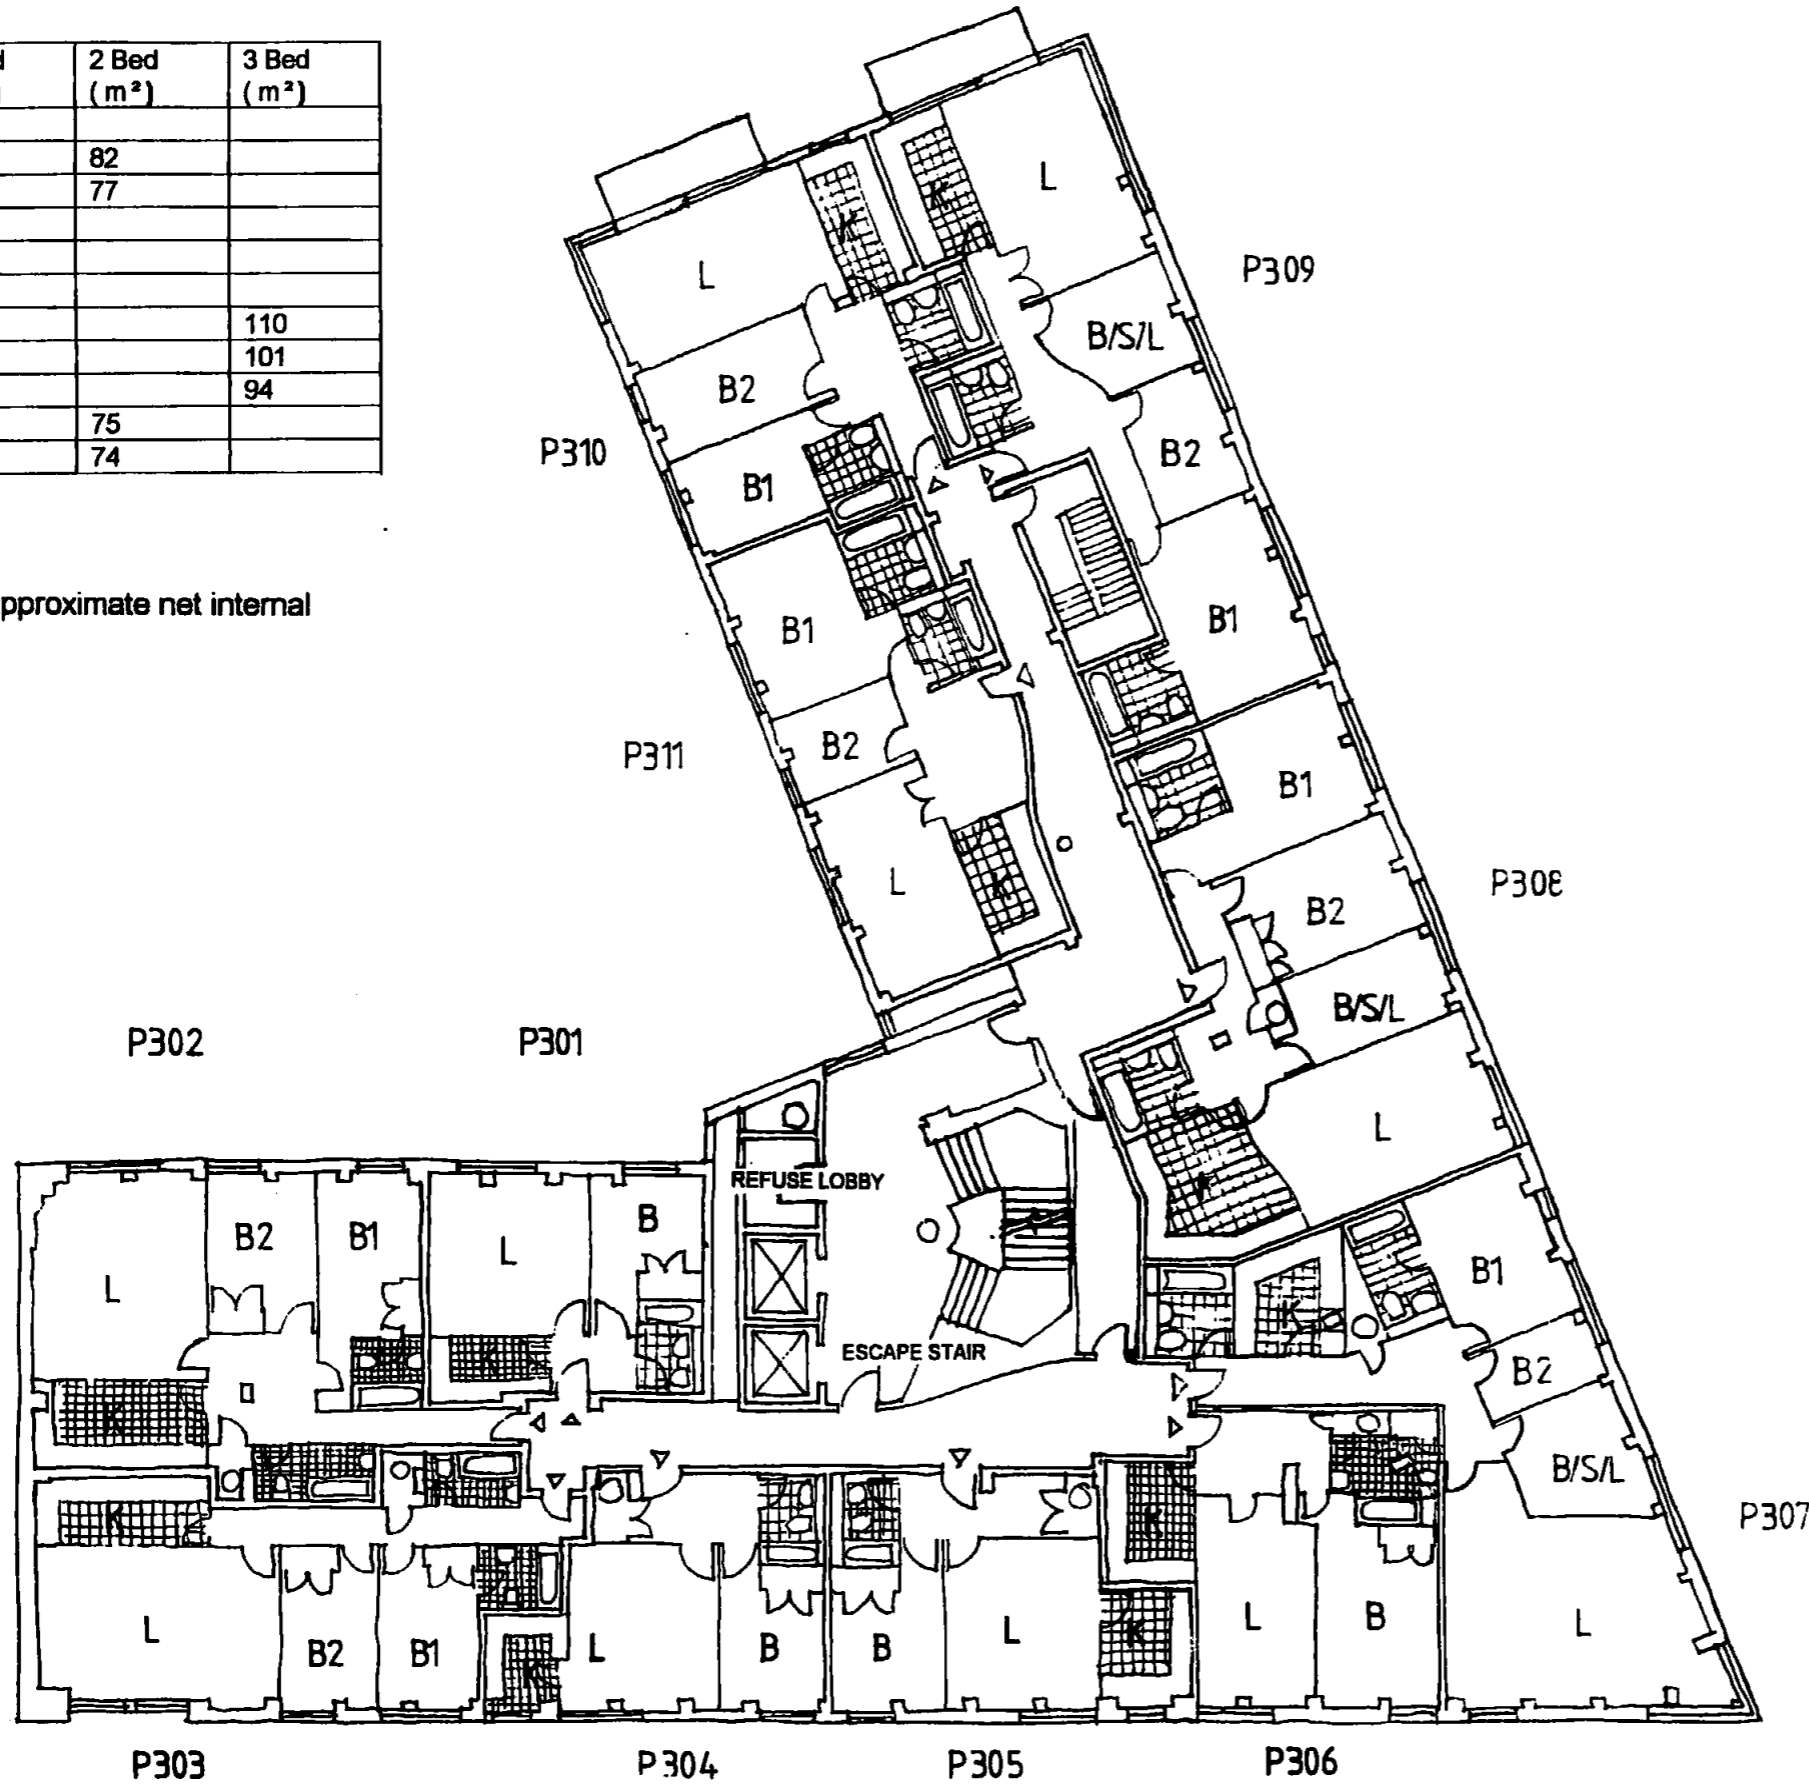

THIRD FLOOR PLAN
1:200

Code Copy
LONDON BOROUGH OF CAMDEN
TOWN AND COUNTRY PLANNING ACTS
19 FEB 1999
PLANS APPROVED
ON BEHALF OF THE COUNCIL

REV. B FLAT LAYOUT CHANGES.
REVA DOORS TO
KITCHENS ADJACENT
6/10/97
12/2/97

14 GREENLAND STREET LONDON NW1 0ND TEL 0171 284 0929 FAX 0171 284 0594		
Neale + Norden LIMITED		
JOB 7 HIGH HOLBORN		
CLIENT HOLBORN VILLAGE		
TITLE Third Floor Plan		
DATE 06/97	SCALE 1:200	DRAWN
JOB NO 24597	DRAWING NO P006	REVISION B