


PROVISIONAL

Plot No.	1 Bed (m ²)	2 Bed (m ²)	3 Bed (m ²)
P601	44		
P602		82	
P603		78	
P604		72	
P605			110
P606			118
P607			85
P608		75	
P609		74	

SCHEME B

P970483

n.b. areas are approximate net internal

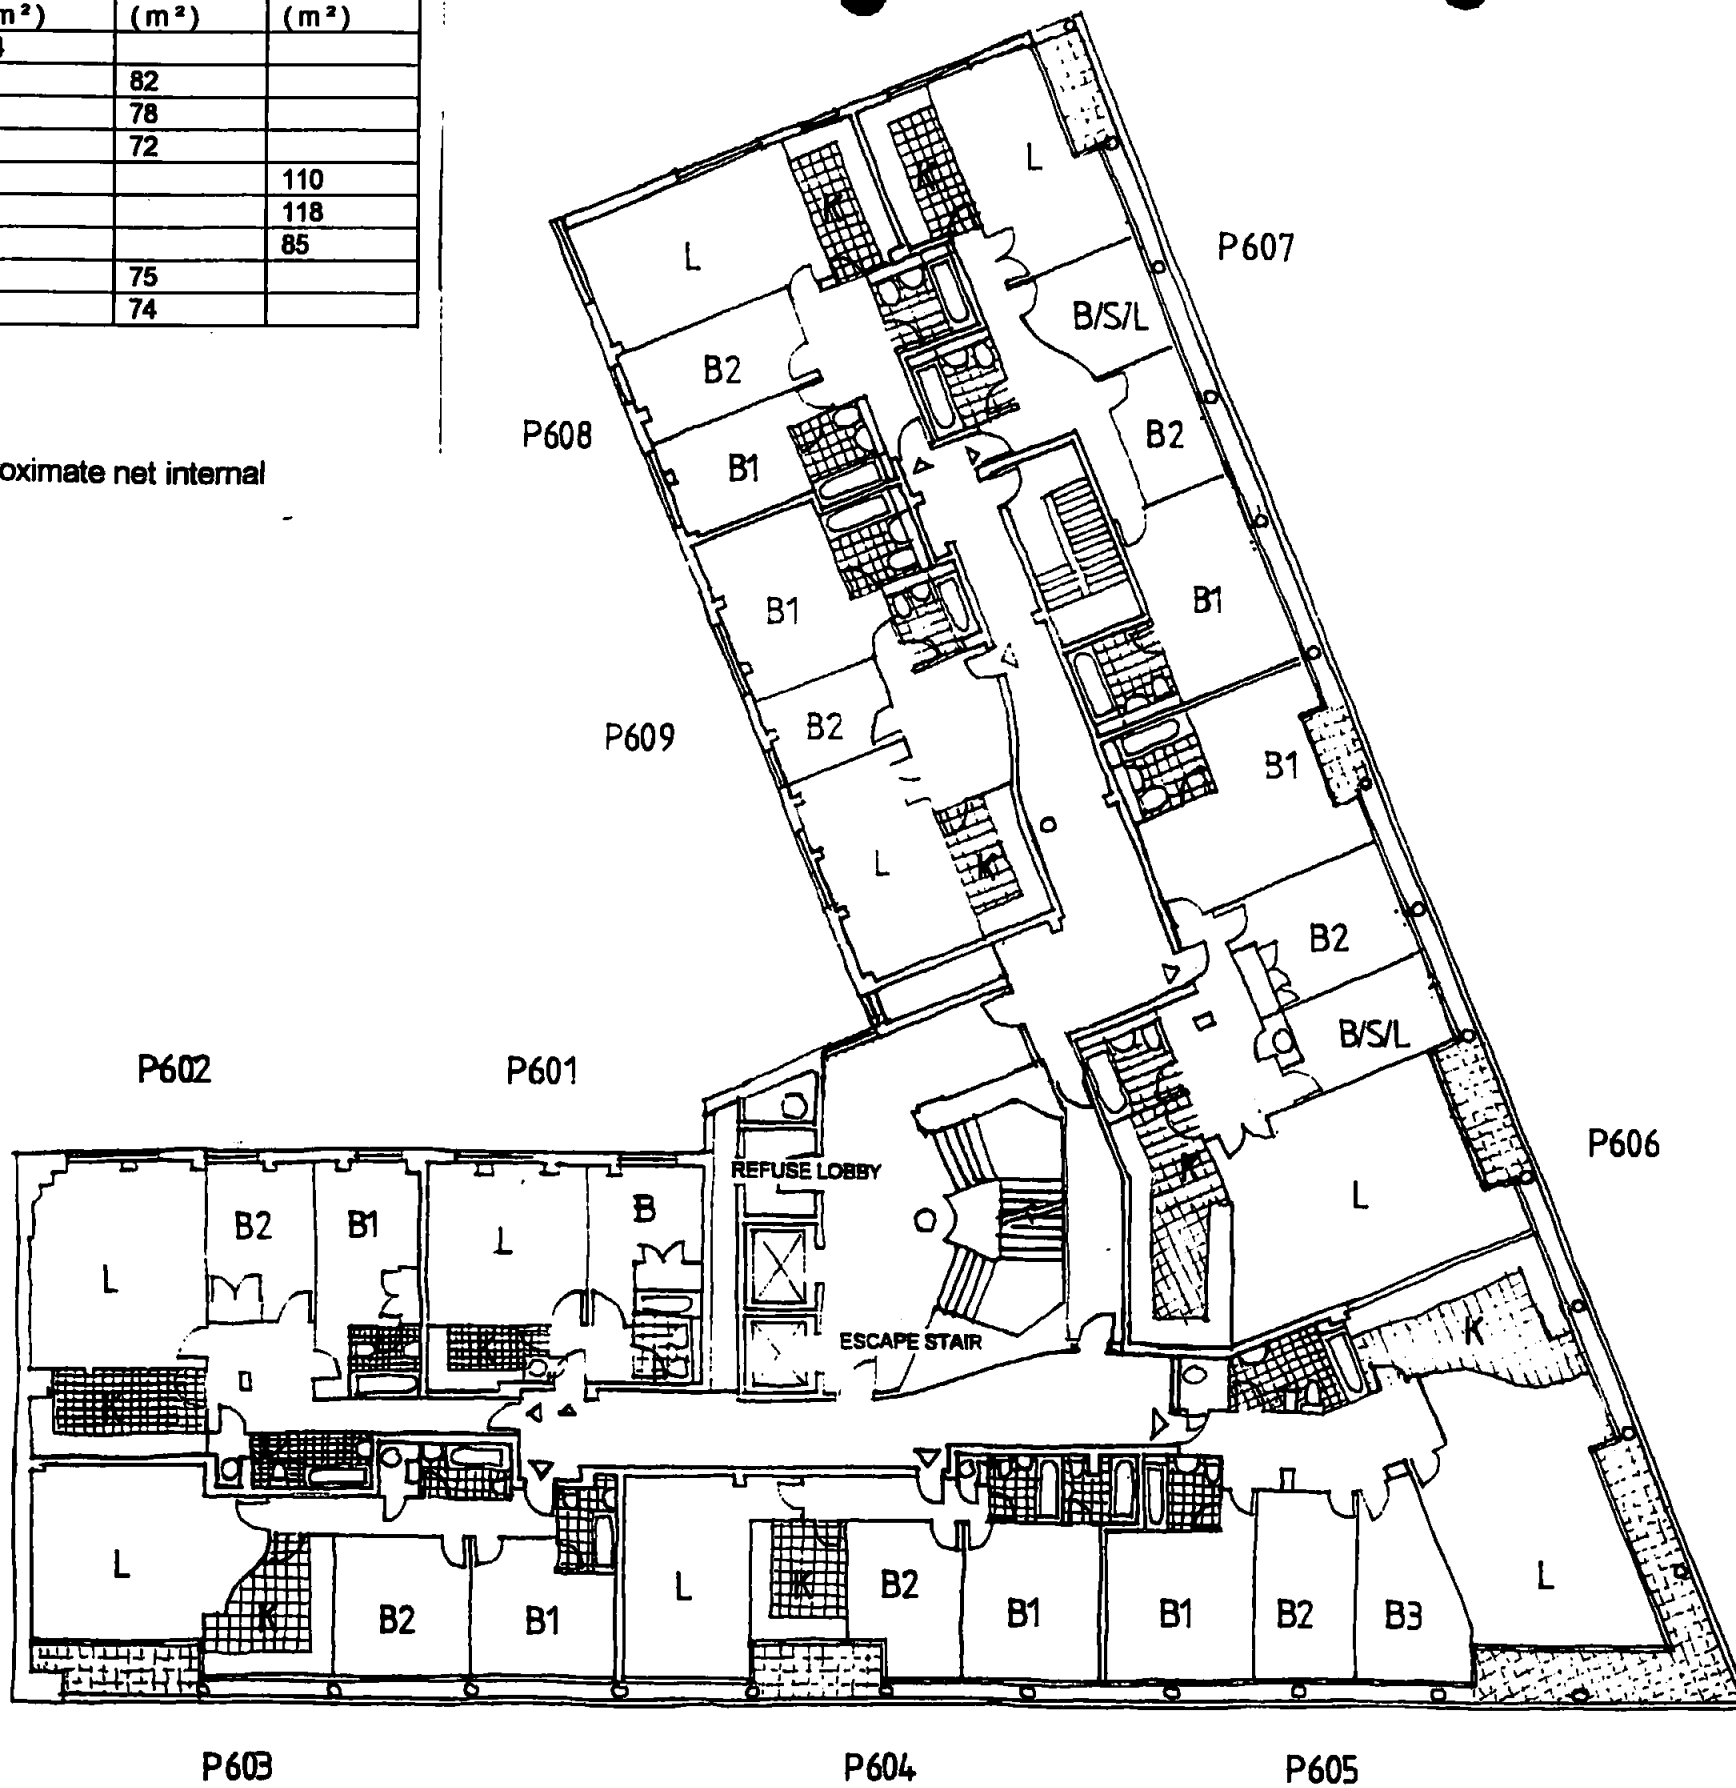

Copy Copy
 LONDON BOROUGH OF...
 TOWN AND COUNTRY...
 19 FEB 1998
 PLANS APPROVED
 ON BEHALF OF THE COUNCIL

REV C: FLAT LAYOUT CHANGE...
 REV E INTERNAL KITCHENS 2/1/97

14 GREENLAND STREET LONDON NW1 0ND
 TEL 0171 284 0929 FAX 0171 284 0594

Neale + Norden
 LIMITED

job
 7 HIGH HOLBORN

client
 HOLBORN VILLAGE

title
 Sixth Floor Plan

date	scale	drawn
06/97	1:200	

job no	drawing no	revision
24597	P009	C

SIXTH FLOOR PLAN
 1: 200