


Window units repaired with new glazing and brush seals
 Stonework to be carefully water washed and repaired where necessary
 Brickwork to be carefully water washed, pointing to be raked out, masonry repaired where necessary with matching reclaimed bricks
 Repointing in lime mortar with flush joints
 Dormer units repaired with new histoglass glazing and brush seals - new lead capping
 Metal balustrade
 Slate tiles

Window units repaired with new histoglass glazing and brush seals
 New decorative masonry parapet to match decorative brickwork to facade
 Decorative patters to be assessed and carefully repaired and repainted
 Brickwork to be carefully water washed, pointing to be raked out, masonry repaired where necessary with matching reclaimed bricks
 Repointing in lime mortar with flush joints
 New timber dormer windows with histoglass double glazing and lead cappings
 Slate tiles

Dressed stone spandrel in generally good condition - some water staining
 New contemporary mansard and dormer set behind refurbished parapet
 Decorative Metal balustrade
 Decorative stone cladding and cornice to be carefully water washed and repaired where necessary
 Dressed stone spandrel to be carefully water washed and repaired where necessary
 New contemporary mansard and dormer set behind refurbished parapet
 Decorative Metal balustrade
 Decorative stone cladding and cornice to be carefully water washed and repaired where necessary
 Window units to be carefully repaired - new histoglass glazing and brush seals
 Dressed stone spandrel to be carefully water washed and repaired where necessary
 New contemporary mansard and dormer set behind refurbished parapet
 Decorative Metal balustrade
 Decorative stone cladding and cornice to be carefully water washed and repaired where necessary

CDM:
 Notes:
 All internal furniture layouts are indicative only.

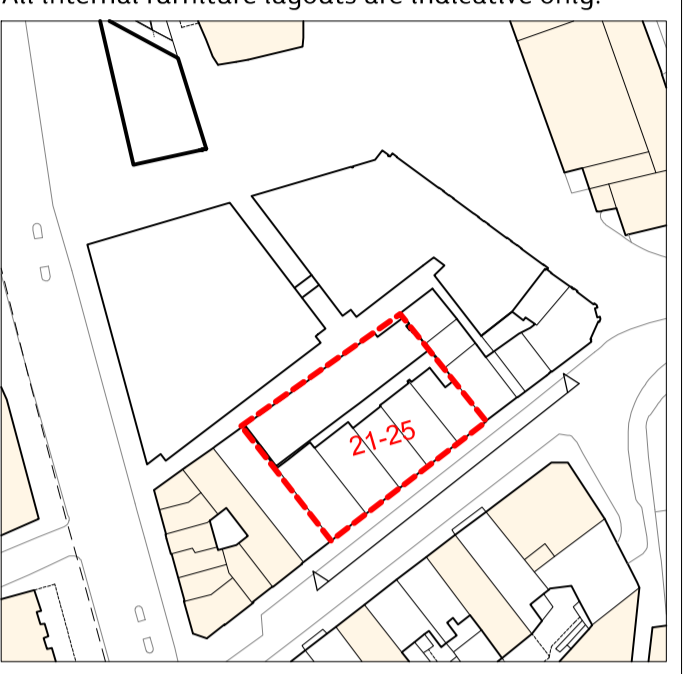

Shop frontages outside application

Revision history:

P5	16.11.18	CHANGES AS CLOUDED
P4	30.08.18	CHANGES AS CLOUDED
P3	22.06.15	CHANGES AS CLOUDED, MMA PACK
P2	26.07.13	CHANGES AS CLOUDED, RE-ISSUED FOR PLANNING
-	14.12.12	ISSUED FOR PLANNING

Project: St Giles Circus
 Drawing title: Heritage Buildings Nos. 21-25 Denmark Street Proposed South Elevation

1793 PL016-08 Rev. P5

Scale: 1:50@A1

Orms
 1 Oliver's Yard
 55-71 City Road
 London EC1Y 1HQ
 0207 833 8533
 orms@orms.co.uk
 orms.co.uk
 Do not scale. All dimensions to be confirmed on site. Information contained in this drawing is the sole copyright of Orms designers + architects ltd and is not to be reproduced without permission.