








- LEGEND:**
-  EXISTING WALL
  -  NEW WALL
  -  ASSUMED BOUNDARY
  -  EXISTING TO BE REMOVED


FLASK WALK

**1** PROPOSED SITE PLAN  
1:100

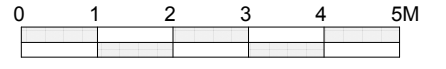

**General Notes:**  
1. All relative levels (RL's) are approximate only. Confirm on site.

© Copyright: Webb Miede Architects. All rights reserved.  
Do not scale this drawing but use figured dimensions only. Check all dimensions on site. Any errors or omissions are to be reported to Lynda Miede Associates immediately.

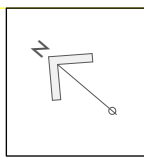






**Webb Miede Architects**  
Studio B, 7 Wellington Road, NW10 5LJ  
T. 020 8968 0279 M. 07718 536695 E. lynda@lyndamiede.com

Issue: **PLANNING + LISTED BUILDING CONSENT**


Client: **CP PLUS**

Project Title: <b>59 FLASK WALK, NW3 1EY</b>		
Drawing Title: <b>PROPOSED SITE PLAN</b>		
Scale: <b>1:100 (A3)</b>	Date: <b>16.11.18</b>	Drawn: <b>CG.</b>
Drawing No.: <b>2208-01.10</b>	Revision: <b>-</b>	

- LEGEND:**
-  EXISTING WALL
  -  NEW WALL
  -  ASSUMED BOUNDARY
  -  EXISTING TO BE REMOVED

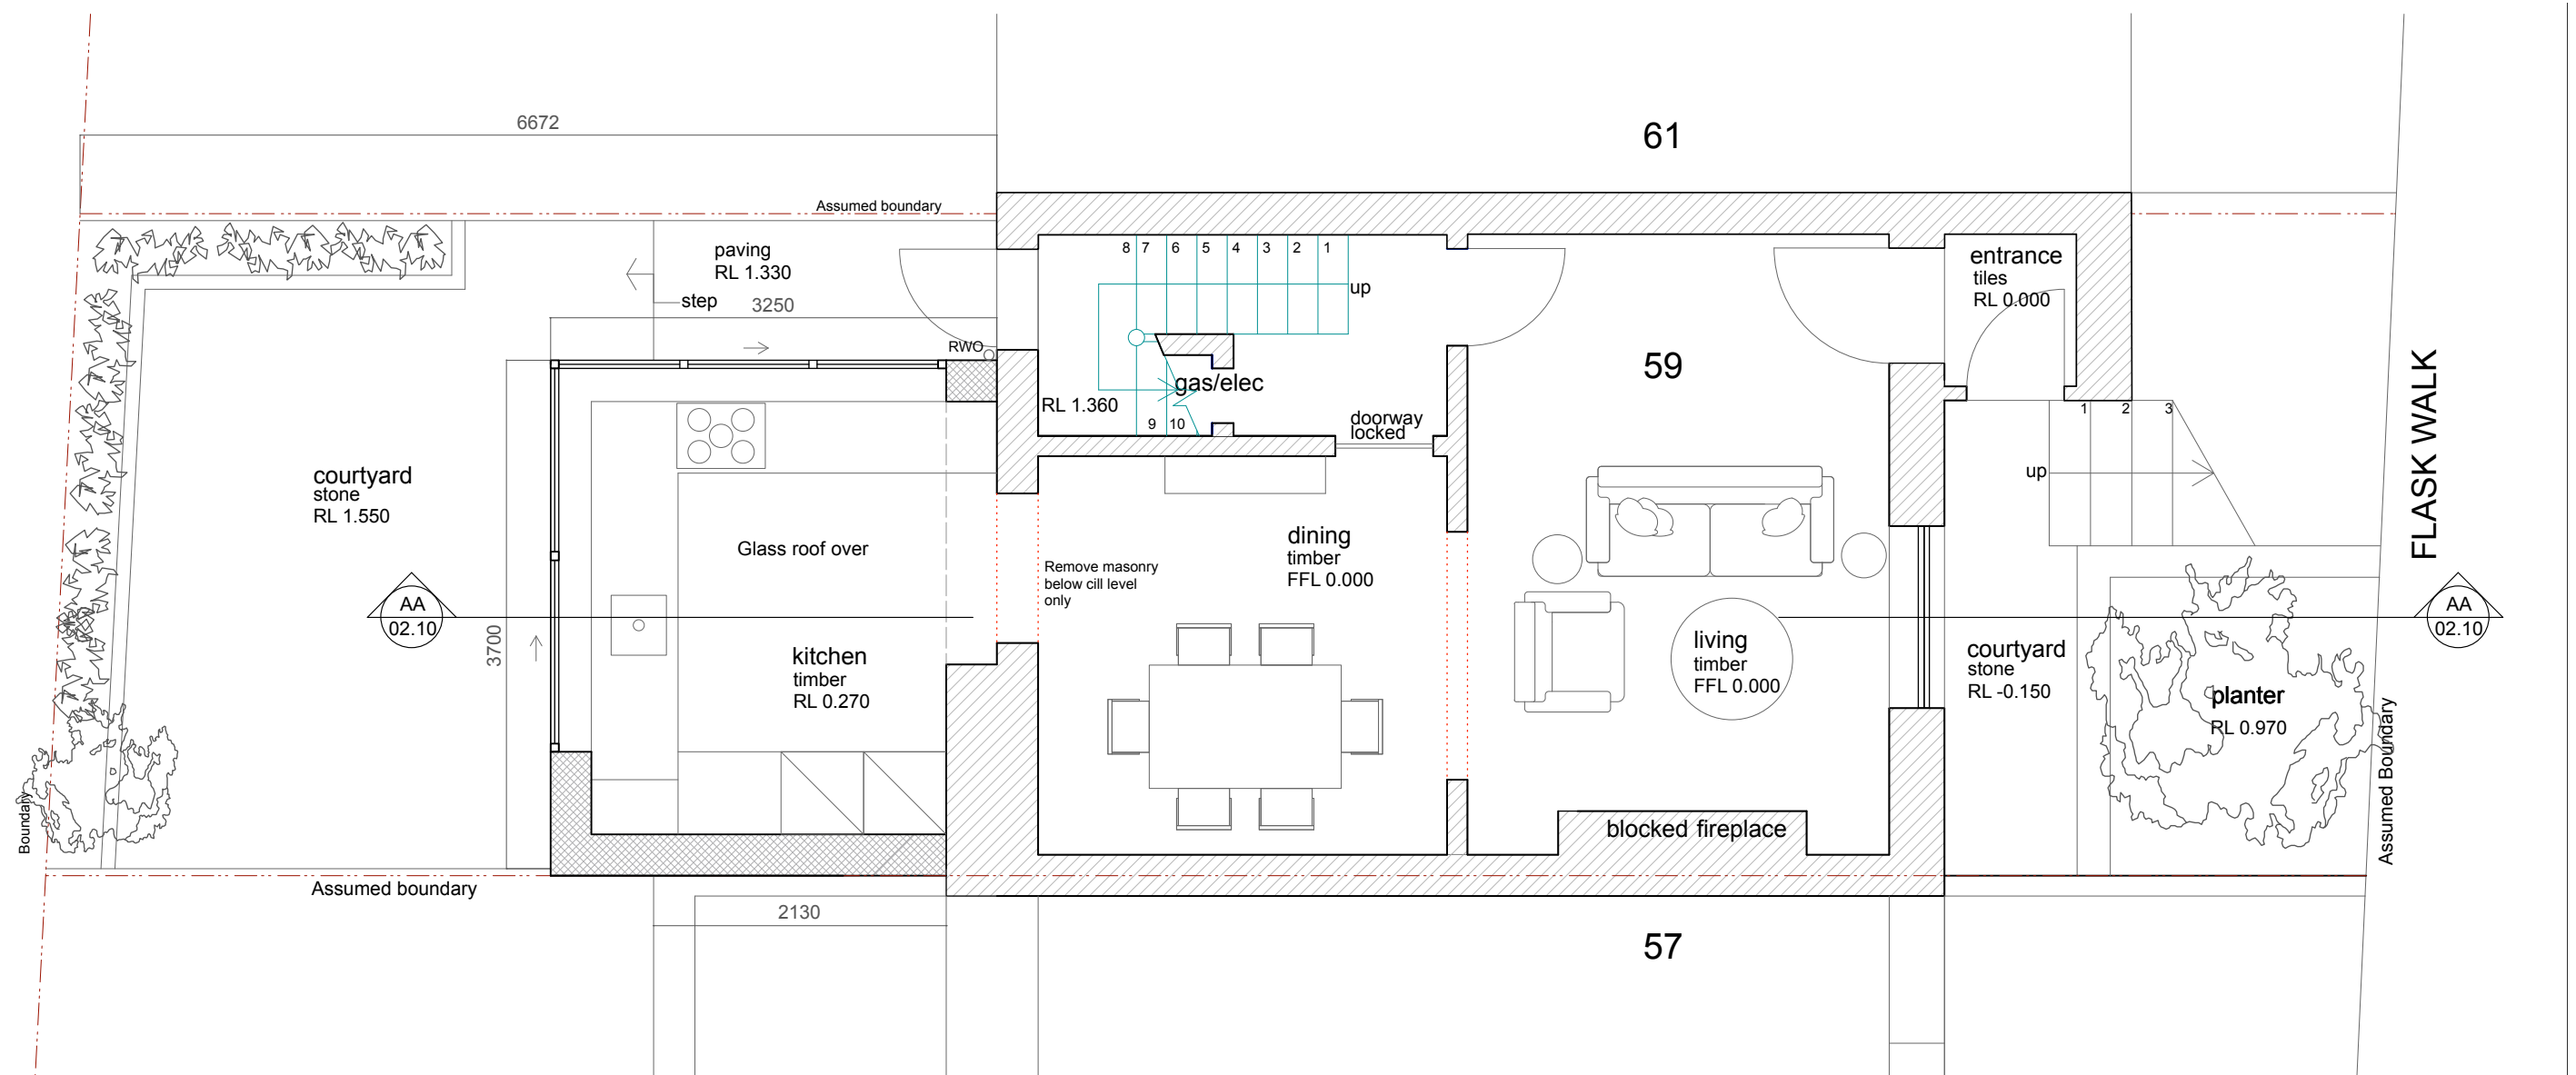


**1** PROPOSED LOWER GROUND FLOOR PLAN  
1:50

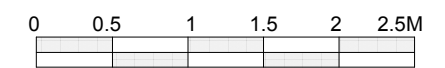

Revision:	
A1 05.04.19	Opening in wall between Living & Dining Rooms shown in lieu of removal of entire spine wall.
B1 10.04.19	Rear extension increased by 750mm to 3250mm deep as discussed.
B2 10.04.19	Infill to side of chimney stack omitted.
C1 23.04.19	Door opening between stairs and new Dining Room to be retained & door locked.

**General Notes:**  
1. All relative levels (RL's) are approximate only. Confirm on site.

© Copyright: Webb Mieh Architects. All rights reserved.  
Do not scale this drawing but use figured dimensions only. Check all dimensions on site. Any errors or omissions are to be reported to Lynda Mieh Associates immediately.

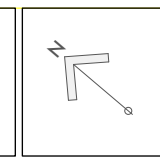






**Webb Mieh Architects**  
Studio B, 7 Wellington Road, NW10 5LJ  
T. 020 8968 0279 M. 07718 536695 E. lynda@lyndamieh.com

Issue: **PLANNING + LISTED BUILDING CONSENT**


Client: **CP PLUS**

Project Title: <b>59 FLASK WALK, NW3 1EY</b>		
Drawing Title: <b>PROPOSED LOWER GROUND FLOOR PLAN</b>		
Scale: <b>1:50 (A3)</b>	Date: <b>16.11.18</b>	Drawn: <b>CG.</b>
Drawing No.: <b>2208-01.11</b>	Revision: <b>C</b>	

- LEGEND:**
-  EXISTING WALL
  -  NEW WALL
  -  ASSUMED BOUNDARY
  -  EXISTING TO BE REMOVED

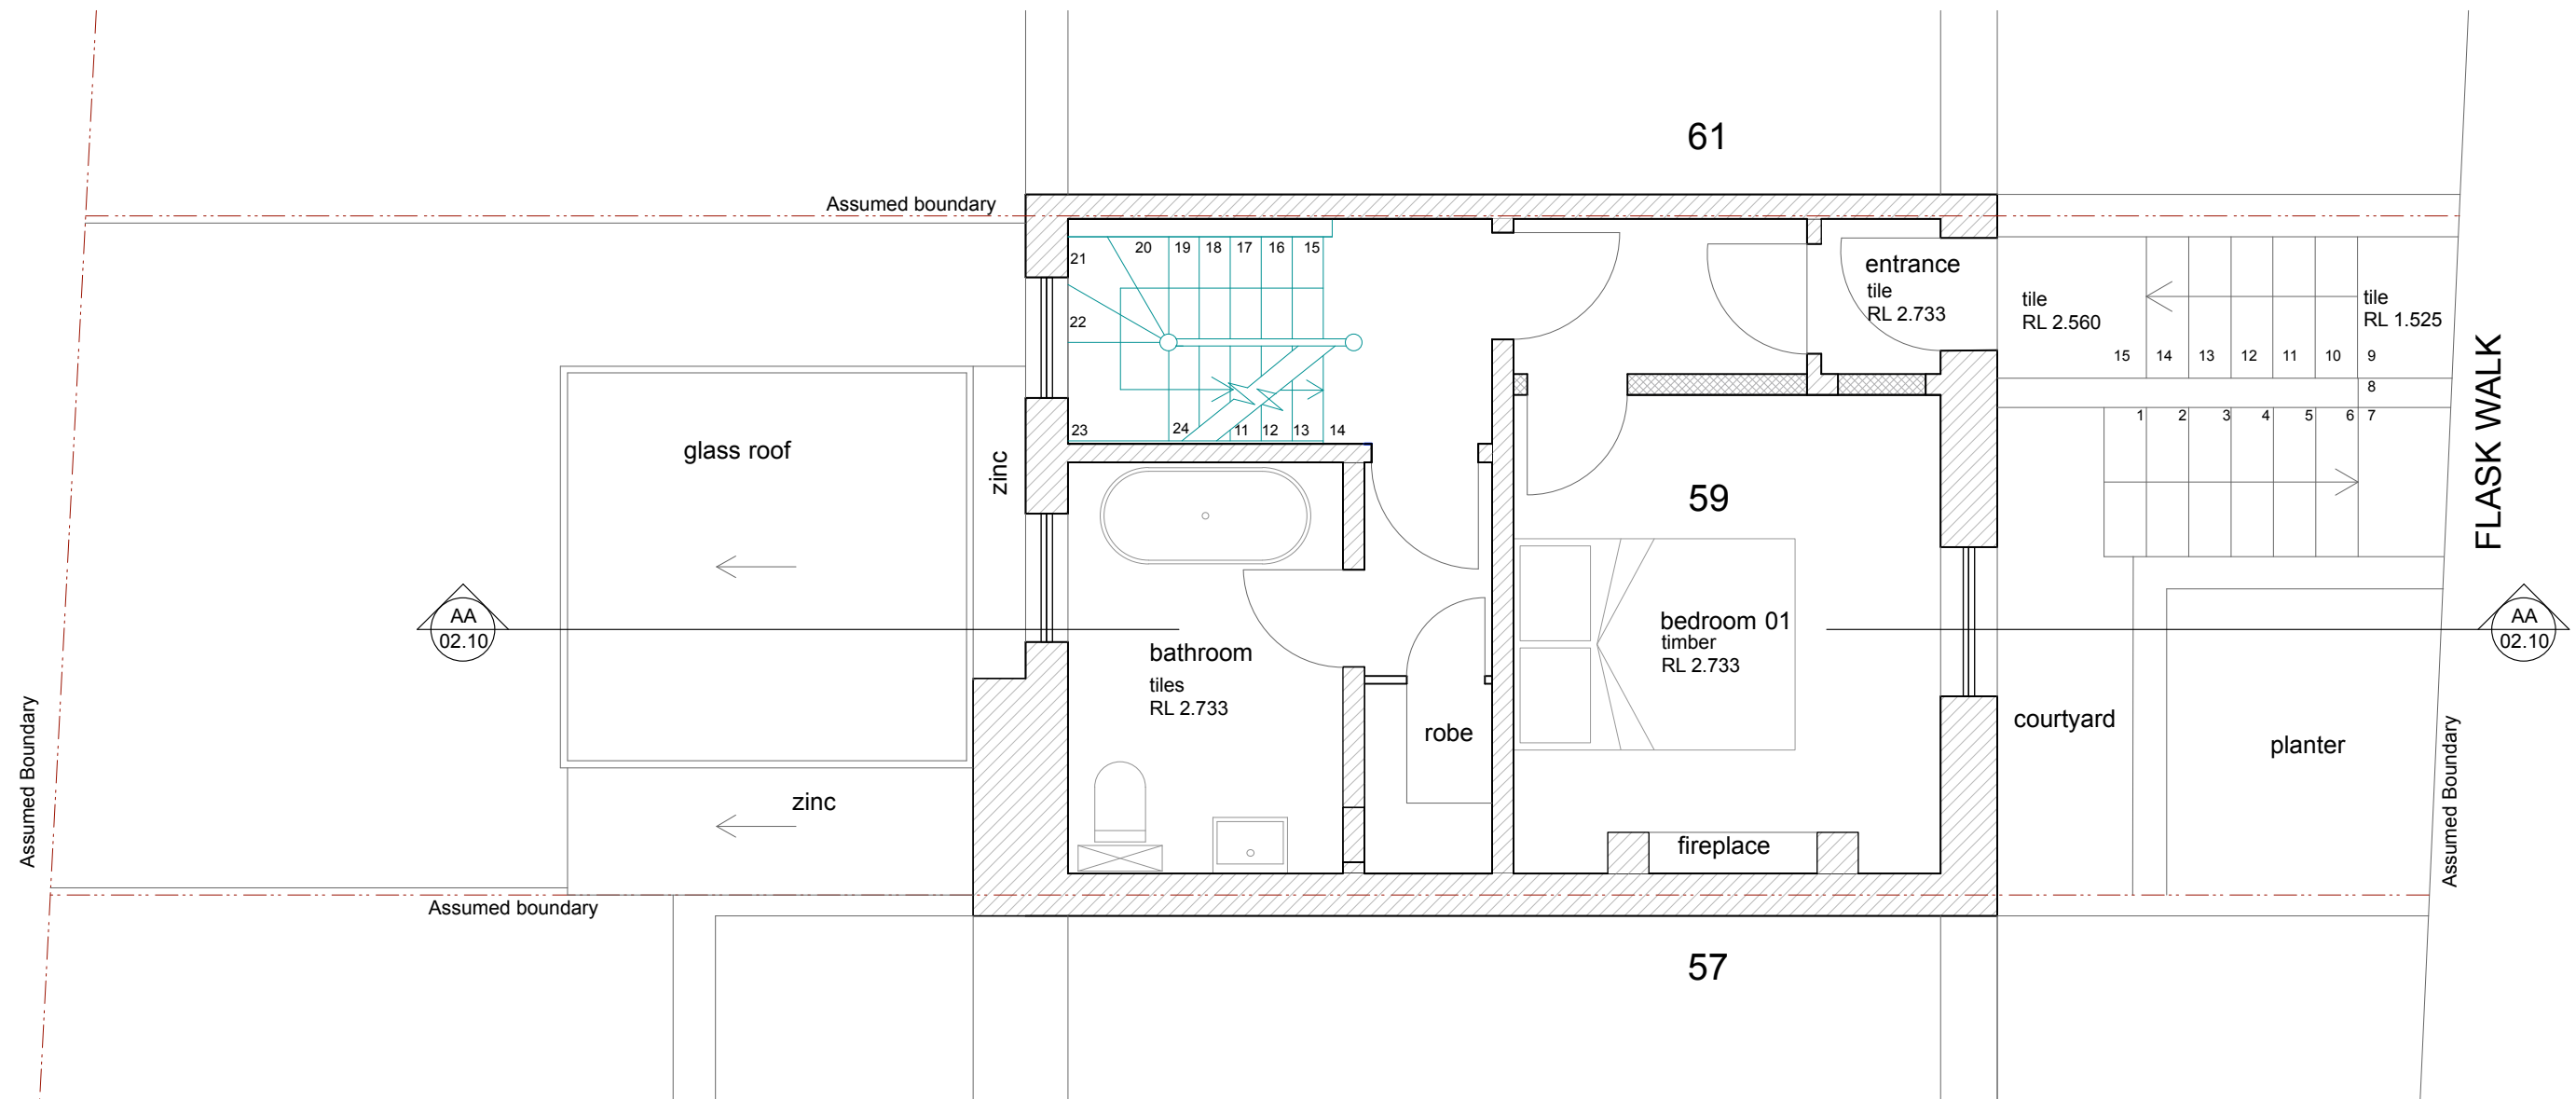


**1** PROPOSED GROUND FLOOR PLAN  
1:50

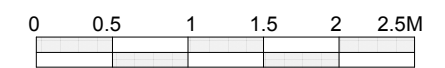

Revision:	
A1 05.04.19	Door swing to entrance hall changed to match existing.
A2 05.04.19	Bathroom door moved to open off stair landing.
B1 10.04.19	Rear extension increased by 750mm to 3250mm deep as discussed.
C1 23.04.19	Wall-in robe off Bedroom 1 removed to enable retention of spine wall.
C2 23.04.19	Wall & door to Bathroom to remain as existing and Robe created in existing services cupboard.

**General Notes:**  
1. All relative levels (RL's) are approximate only. Confirm on site.



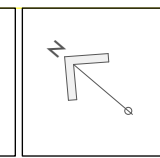

© Copyright: Webb Mieke Architects. All rights reserved.  
Do not scale this drawing but use figured dimensions only. Check all dimensions on site. Any errors or omissions are to be reported to Lynda Mieke Associates immediately.




**Webb Mieke Architects**  
Studio B, 7 Wellington Road, NW10 5LJ  
T. 020 8968 0279 M. 07718 536695 E. lynda@lyndamieke.com


Issue: **PLANNING + LISTED BUILDING CONSENT**  
Client: **CP PLUS**

Project Title: <b>59 FLASK WALK, NW3 1EY</b>		
Drawing Title: <b>PROPOSED GROUND FLOOR PLAN</b>		
Scale: <b>1:50 (A3)</b>	Date: <b>16.11.18</b>	Drawn: <b>CG.</b>
Drawing No.: <b>2208-01.12</b>	Revision: <b>C</b>	

- LEGEND:**
-  EXISTING WALL
  -  NEW WALL
  -  ASSUMED BOUNDARY
  -  EXISTING TO BE REMOVED

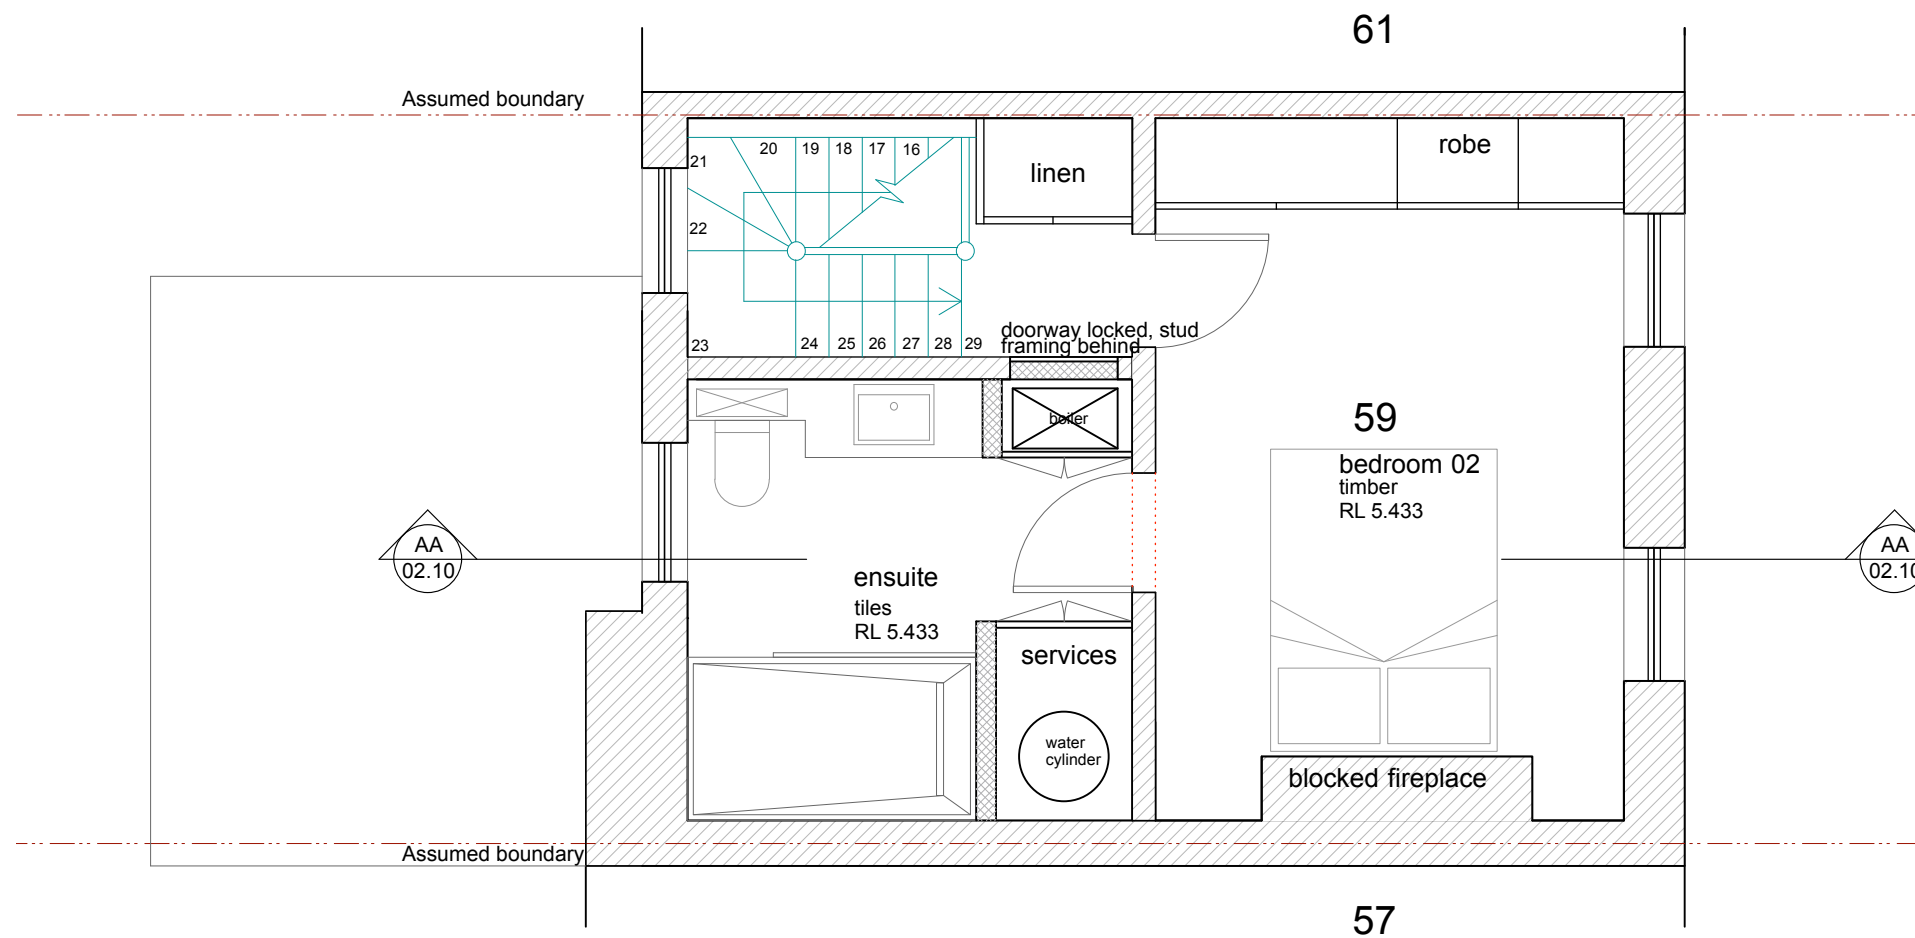

**1** PROPOSED FIRST FLOOR PLAN  
1:50

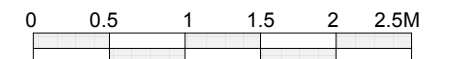

Revision:  
 A1 05.04.19 Door to stair landing to be retained, locked and boarded up behind.  
 A2 05.04.19 Door swing to Bedroom 2 changed to match existing.





General Notes:  
 1. All relative levels (RL's) are approximate only. Confirm on site.

© Copyright: Webb Mieke Architects. All rights reserved.  
 Do not scale this drawing but use figured dimensions only. Check all dimensions on site.  
 Any errors or omissions are to be reported to Lynda Mieke Associates immediately.




**Webb Mieke Architects**  
 Studio B, 7 Wellington Road, NW10 SJ  
 T. 020 8968 0279 M. 07718 536695 E. lynda@lyndamieke.com  
 Issue: **PLANNING + LISTED BUILDING CONSENT**  
 Client: **CP PLUS**

Project Title: **59 FLASK WALK, NW3 1EY**  
 Drawing Title: **PROPOSED FIRST FLOOR PLAN**  
 Scale: **1:50 (A3)** Date: **16.11.18** Drawn: **CG.**  
 Drawing No.: **2208-01.13** Revision: **A**

- LEGEND:**
-  EXISTING WALL
  -  NEW WALL
  -  ASSUMED BOUNDARY
  -  EXISTING TO BE REMOVED



**1** PROPOSED SECTION AA  
1:50

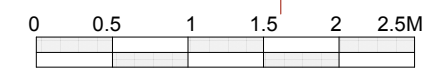





Revision:  
A1 10.04.19 Rear extension increased by 750mm to 3250mm deep as discussed.


General Notes:  
1. All relative levels (RL's) are approximate only. Confirm on site.

© Copyright: Webb Miede Architects. All rights reserved.  
Do not scale this drawing but use figured dimensions only. Check all dimensions on site. Any errors or omissions are to be reported to Lynda Miede Associates immediately.

**Webb Miede Architects**  
Studio B, 7 Wellington Road, NW10 5LJ  
T. 020 8968 0279 M. 07718 536695 E. lynda@lyndamiede.com  
Issue: **PLANNING + LISTED BUILDING CONSENT**  
Client: **CP PLUS**


Project Title: **59 FLASK WALK, NW3 1EY**  
Drawing Title: **PROPOSED SECTION AA**  
Scale: **1:50 (A3)** Date: **16.11.18** Drawn: **CG.**  
Drawing No.: **2208-02.10** Revision: **A**

- LEGEND:**
-  EXISTING WALL
  -  NEW WALL
  -  ASSUMED BOUNDARY
  -  EXISTING TO BE REMOVED

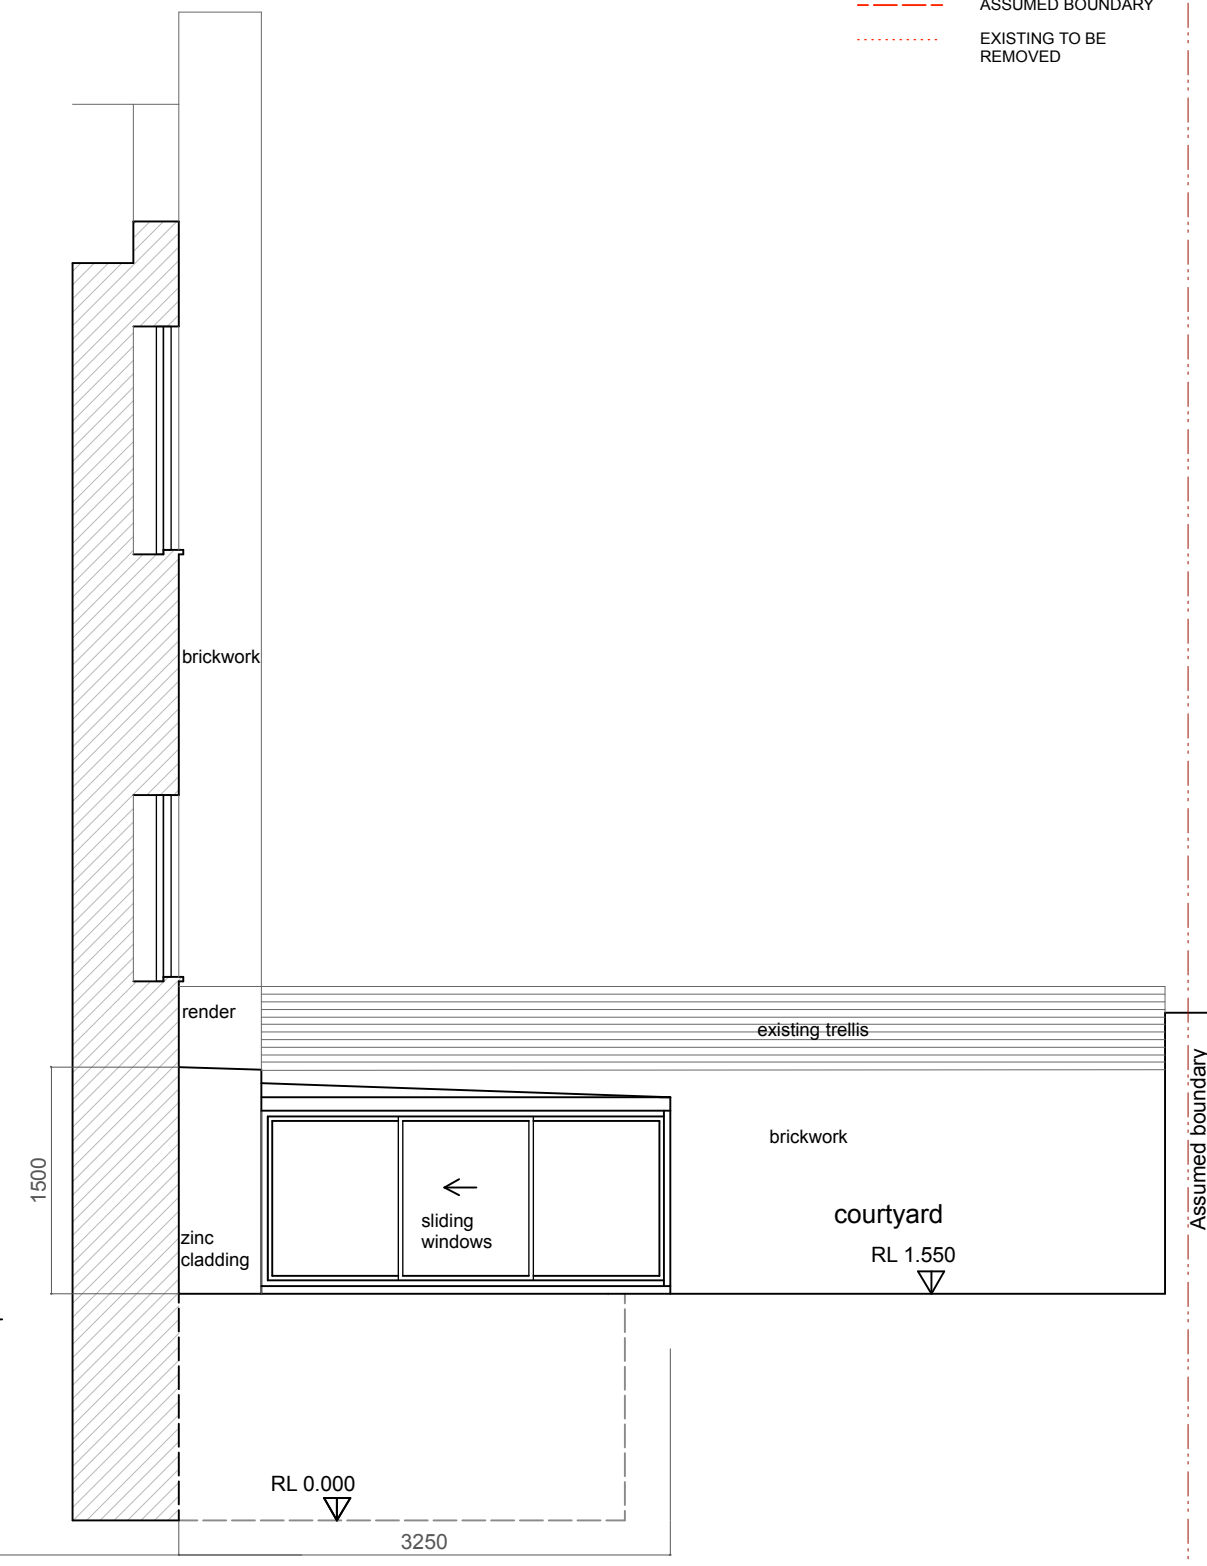

**1** PROPOSED REAR ELEVATION  
1:50

**2** PROPOSED SIDE ELEVATION  
1:50

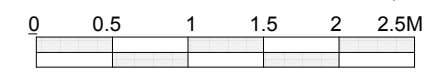

Revision:  
A1 10.04.19 Rear extension increased by 750mm to 3250mm deep as discussed.

General Notes:  
1. All relative levels (RL's) are approximate only. Confirm on site.

© Copyright: Webb Miede Architects. All rights reserved.  
Do not scale this drawing but use figured dimensions only. Check all dimensions on site. Any errors or omissions are to be reported to Lynda Miede Associates immediately.

**Webb Miede Architects**  
Studio B, 7 Wellington Road, NW10 5LJ  
T. 020 8968 0279 M. 07718 536695 E. lynda@lyndamiede.com  
Issue: **PLANNING + LISTED BUILDING CONSENT**  
Client: **CP PLUS**

Project Title: **59 FLASK WALK, NW3 1EY**  
Drawing Title: **PROPOSED REAR + SIDE ELEVATIONS**  
Scale: 1:50 (A3) Date: 16.11.18 Drawn: CG.  
Drawing No.: 2208-03.10 Revision: A