

External Facade Elevation With Sonair Location

Scale: 1:100 @ A1



Also Shown in 1:50 scale on Drawing number
EW-NI-CARTMEL-PR-EL-05
and
EW-NI-CARTMEL-PR-EL-06

Revision	Date	Amendment
1.0	15-03-2019	Issued for planning application

Do not reproduce this drawing without written permission.
All dimensions are in millimetres unless stated otherwise.

Drawing Not For Construction

HS2
High Speed (HS2) Limited
1st - 3rd Floor
The Podium
1 Eversholt Street
London NW1 2DN

COSTAIN SKANSKA
Costain Skanska Joint Venture
9th Floor
The Tower
1 Eversholt Street
London NW1 2DN

Site Address: Cartmel, Harrington Street, London, NW1			
Drawing Title: External East Elevation-Proposed			
Drawn by: PB	Reviewed by: AP	Checked by: AB	Presentation Scale: 1:100 @ A1
Date: 13-03-2019	Drawing No: EW-NI-CARTMEL-PR-EL-01		Revision: 1.0

External Facade Elevation With Sonair Location

Scale: 1:100 @ A1



Also Shown in 1:50 scale on Drawing number
EW-NI-CARTMEL-PR-EL-07
and
EW-NI-CARTMEL-PR-EL-08

Revision	Date	Amendment
1.0	15-03-2019	Issued for planning application

Do not reproduce this drawing without written permission.
All dimensions are in millimetres unless stated otherwise.

All Sonairs Are Located Behind The Balcony

Drawing Not For Construction

HS2

High Speed (HS2) Limited
1st - 3rd Floor
The Podium
1 Eversholt Street
London NW1 2DN

COSTAIN SKANSKA

Costain Skanska Joint Venture
9th Floor
The Tower
1 Eversholt Street
London NW1 2DN

Site Address:
Cartmel, Harrington Street, London, NW1

Drawing Title:
External West Elevation-Proposed

Drawn by	Reviewed by	Checked by	Presentation Scale
PB	AP	AB	1:100 @ A1
Date: 13-03-2019	Drawing No: EW-NI-CARTMEL-PR-EL-02	Revision: 1.0	

External Facade Elevation With Sonair Location
 Scale: 1:50 @ A1



Revision	Date	Amendment
1.0	15-03-2019	Issued for planning application

Do not reproduce this drawing without written permission.
 All dimensions are in millimetres unless stated otherwise.

Drawing Not For Construction

HS2

High Speed (HS2) Limited
 1st - 3rd Floor
 The Podium
 1 Eversholt Street
 London NW1 2DN


COSTAIN SKANSKA

Costain Skanska Joint Venture
 9th Floor
 The Tower
 1 Eversholt Street
 London NW1 2DN

Site Address: Cartmel, Harrington Street, London, NW1			
Drawing Title: External North Elevation-Proposed			
Drawn by PB	Reviewed by AP	Checked by AB	Presentation Scale: 1:50 @ A1
Date: 13-03-2019	Drawing No: EW-NI-CARTMEL-PR-EL-03		Revision: 1.0

External Facade Elevation With Sonair Location

Scale: 1:50 @ A1

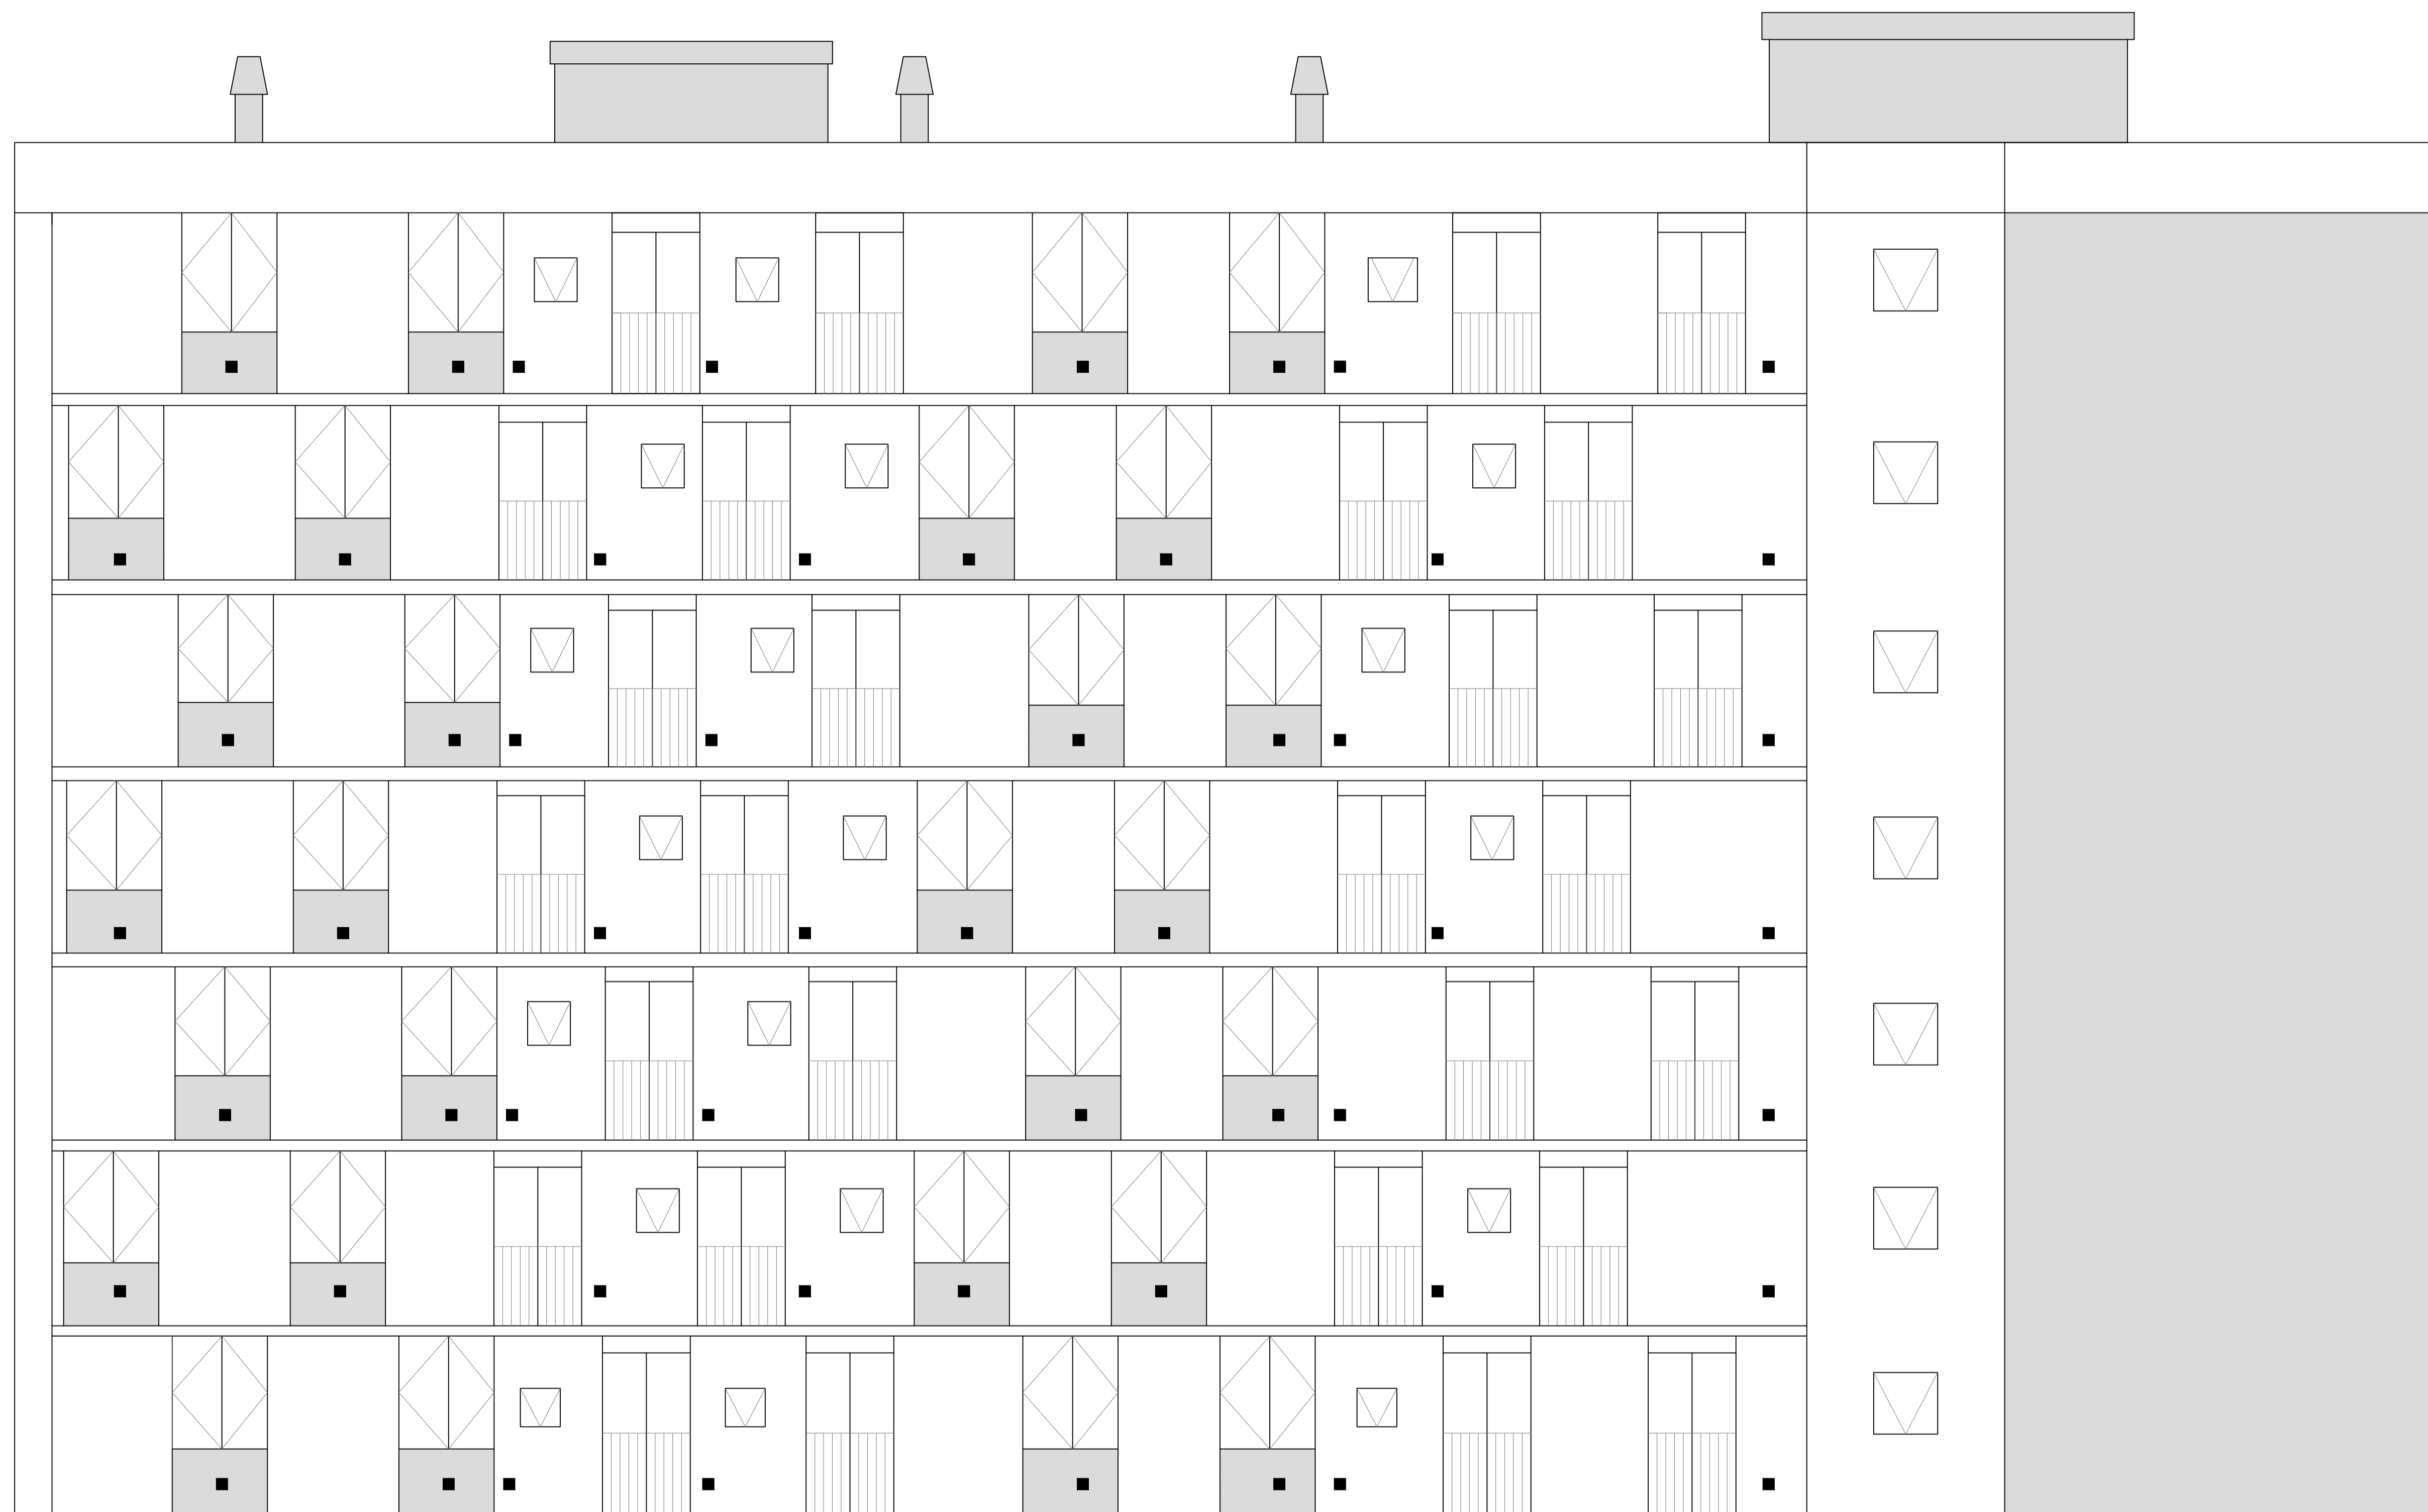

Revision	Date	Amendment
1.0	15-03-2019	Issued for planning application

Do not reproduce this drawing without written permission.
All dimensions are in millimetres unless stated otherwise.

Drawing Not For Construction

HS2


High Speed (HS2) Limited
1st - 3rd Floor
The Podium
1 Eversholt Street
London NW1 2DN

COSTAIN SKANSKA

Costain Skanska Joint Venture
9th Floor
The Tower
1 Eversholt Street
London NW1 2DN

Site Address: Cartmel, Harrington Street, London, NW1			
Drawing Title: External South Elevation-Proposed			
Drawn by: PB	Reviewed by: AP	Checked by: AB	Presentation Scale: 1:50 @ A1
Date: 13-03-2019	Drawing No: EW-NI-CARTMEL-PR-EL-04		Revision: 1.0

External Facade Elevation With Sonair Location
Scale: 1:50 @ A1

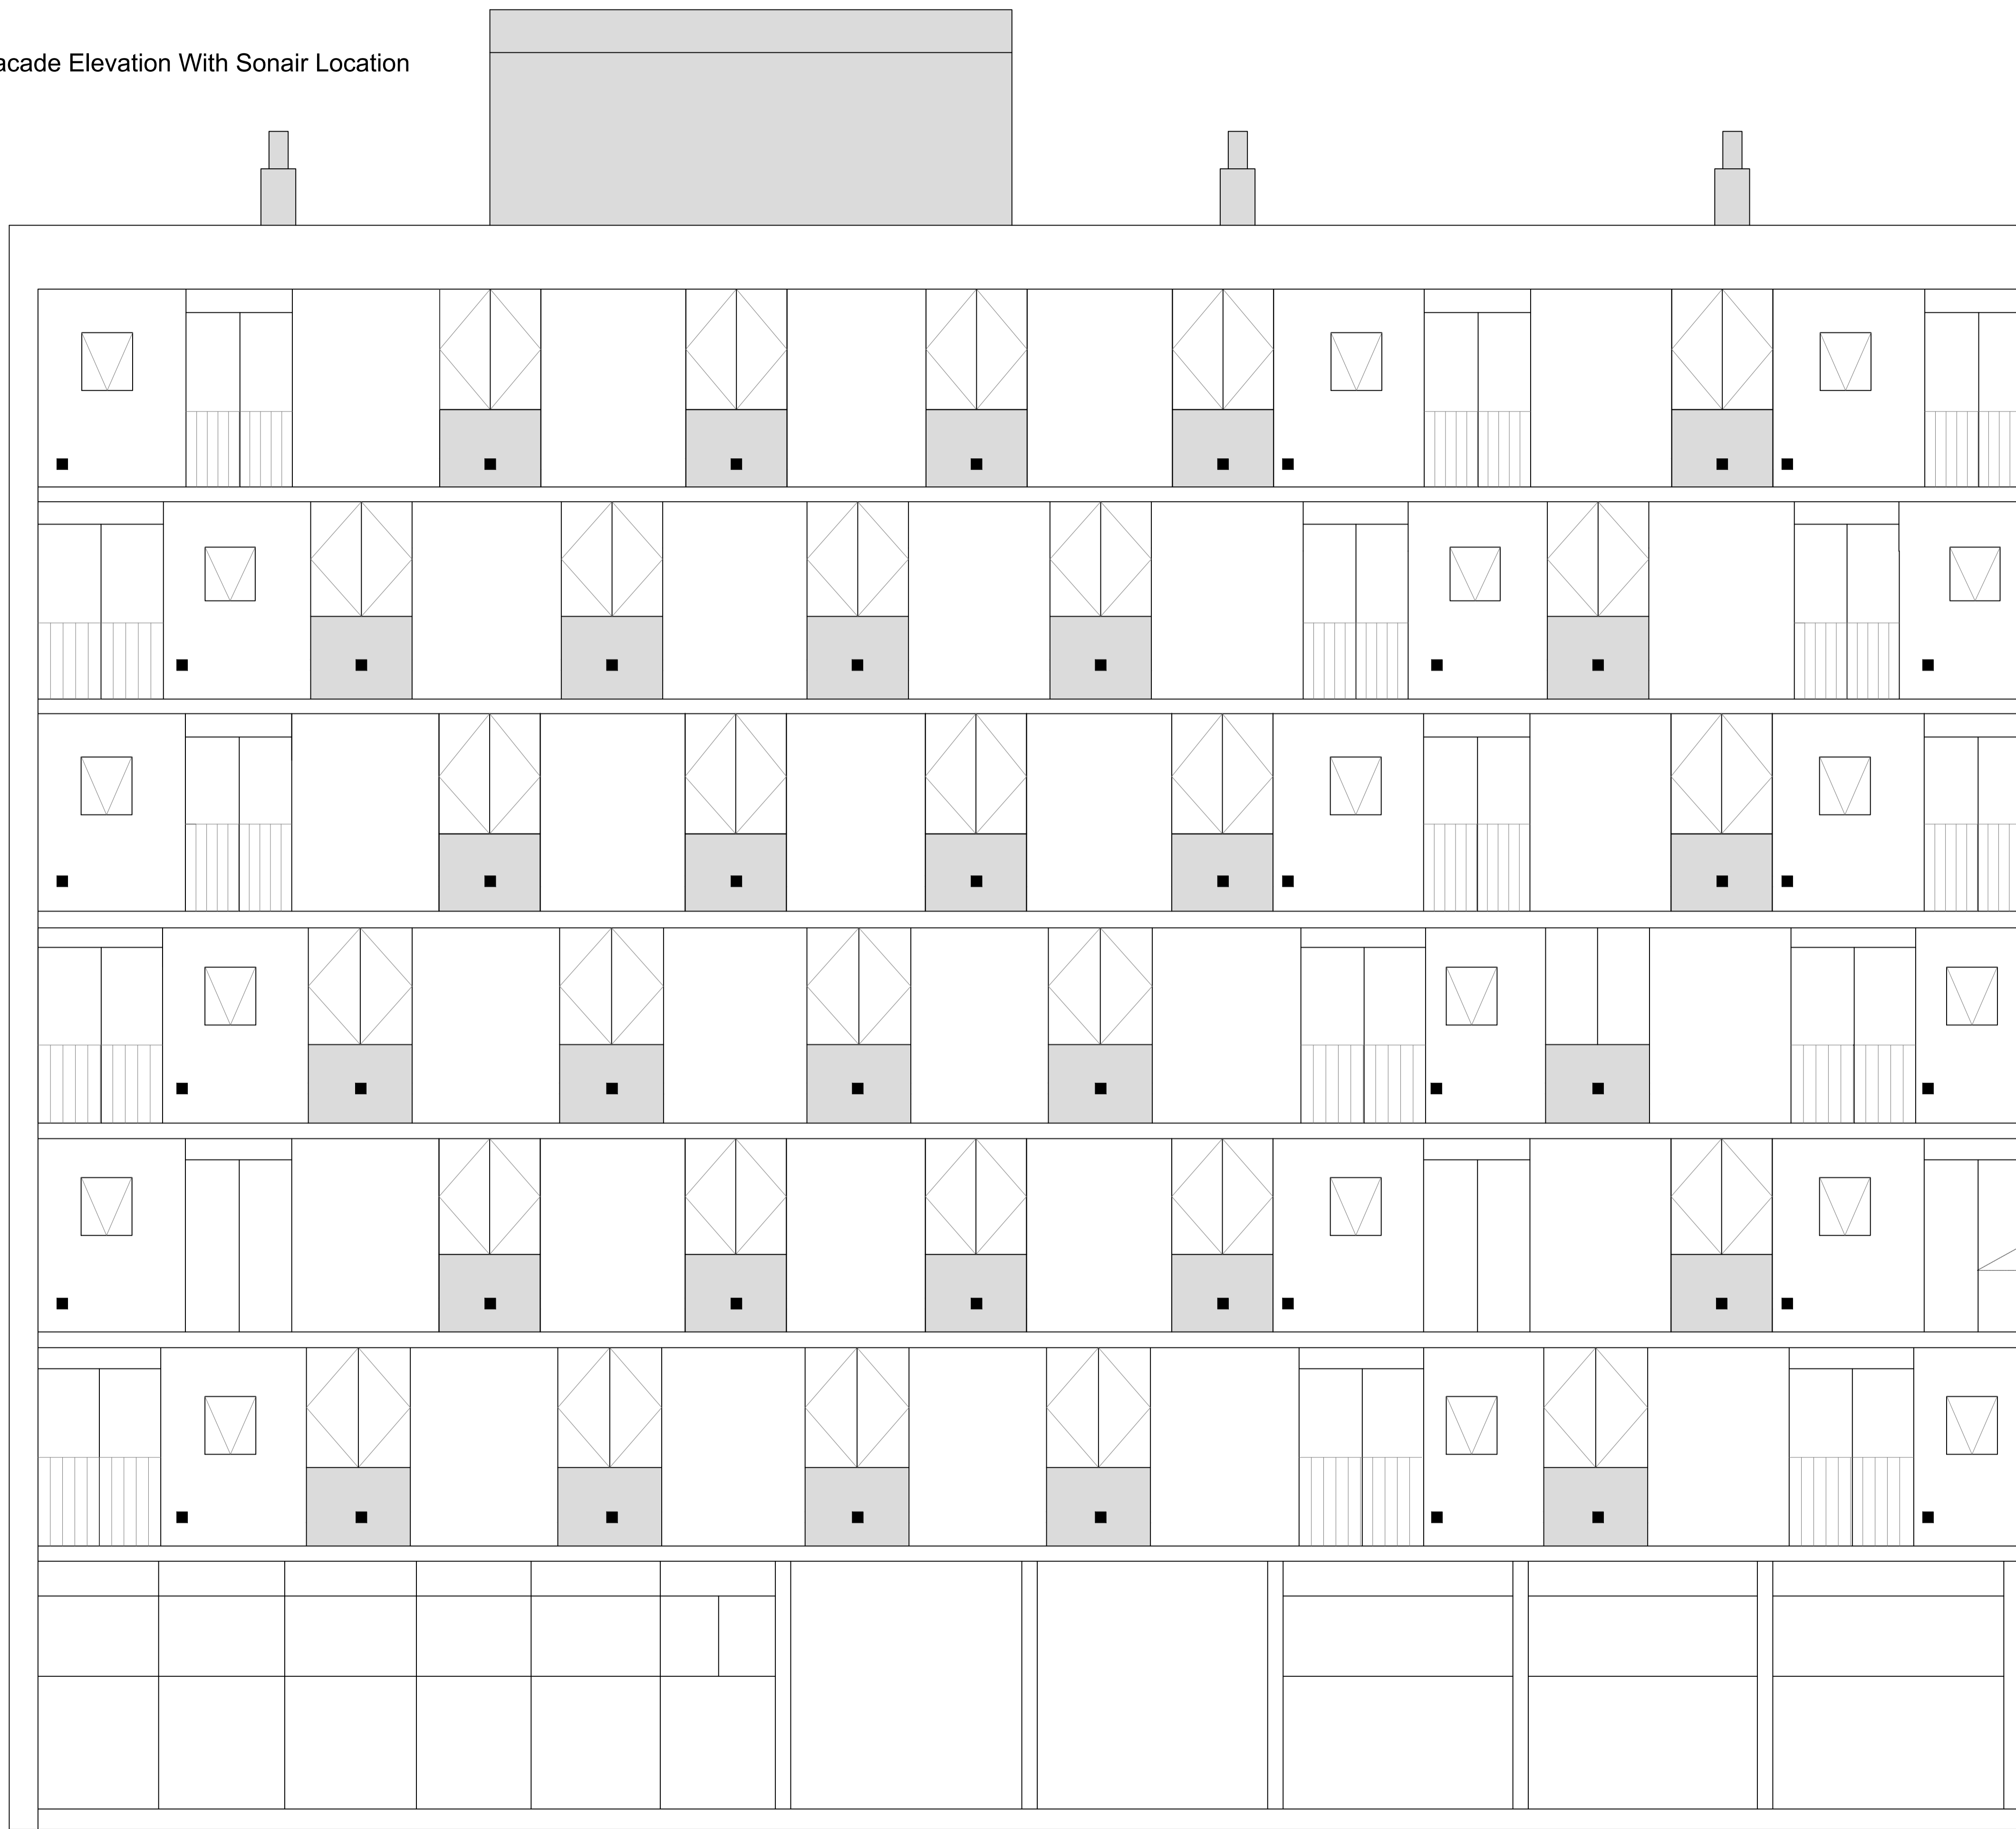

Cut line, for continuation refer to drawing
EW-NI-CARTMEL-PR-EL-06

Revision	Date	Amendment
1.0	15-03-2019	Issued for planning application

Do not reproduce this drawing without written permission.
All dimensions are in millimetres unless stated otherwise.

Drawing Not For Construction

HS2

High Speed (HS2) Limited
1st - 3rd Floor
The Podium
1 Eversholt Street
London NW1 2DN

COSTAIN SKANSKA

Costain Skanska Joint Venture
9th Floor
The Tower
1 Eversholt Street
London NW1 2DN


Site Address:
Cartmel, Harrington Street, London, NW1

Drawing Title:
External East Elevation-Proposed

Drawn by	Reviewed by	Checked by	Presentation Scale
PB	AP	AB	1:50 @ A1

Date	Drawing No.	Revision
13-03-2019	EW-NI-CARTMEL-PR-EL-05	1.0

External Facade Elevation With Sonair Location
 Scale: 1:50 @ A1

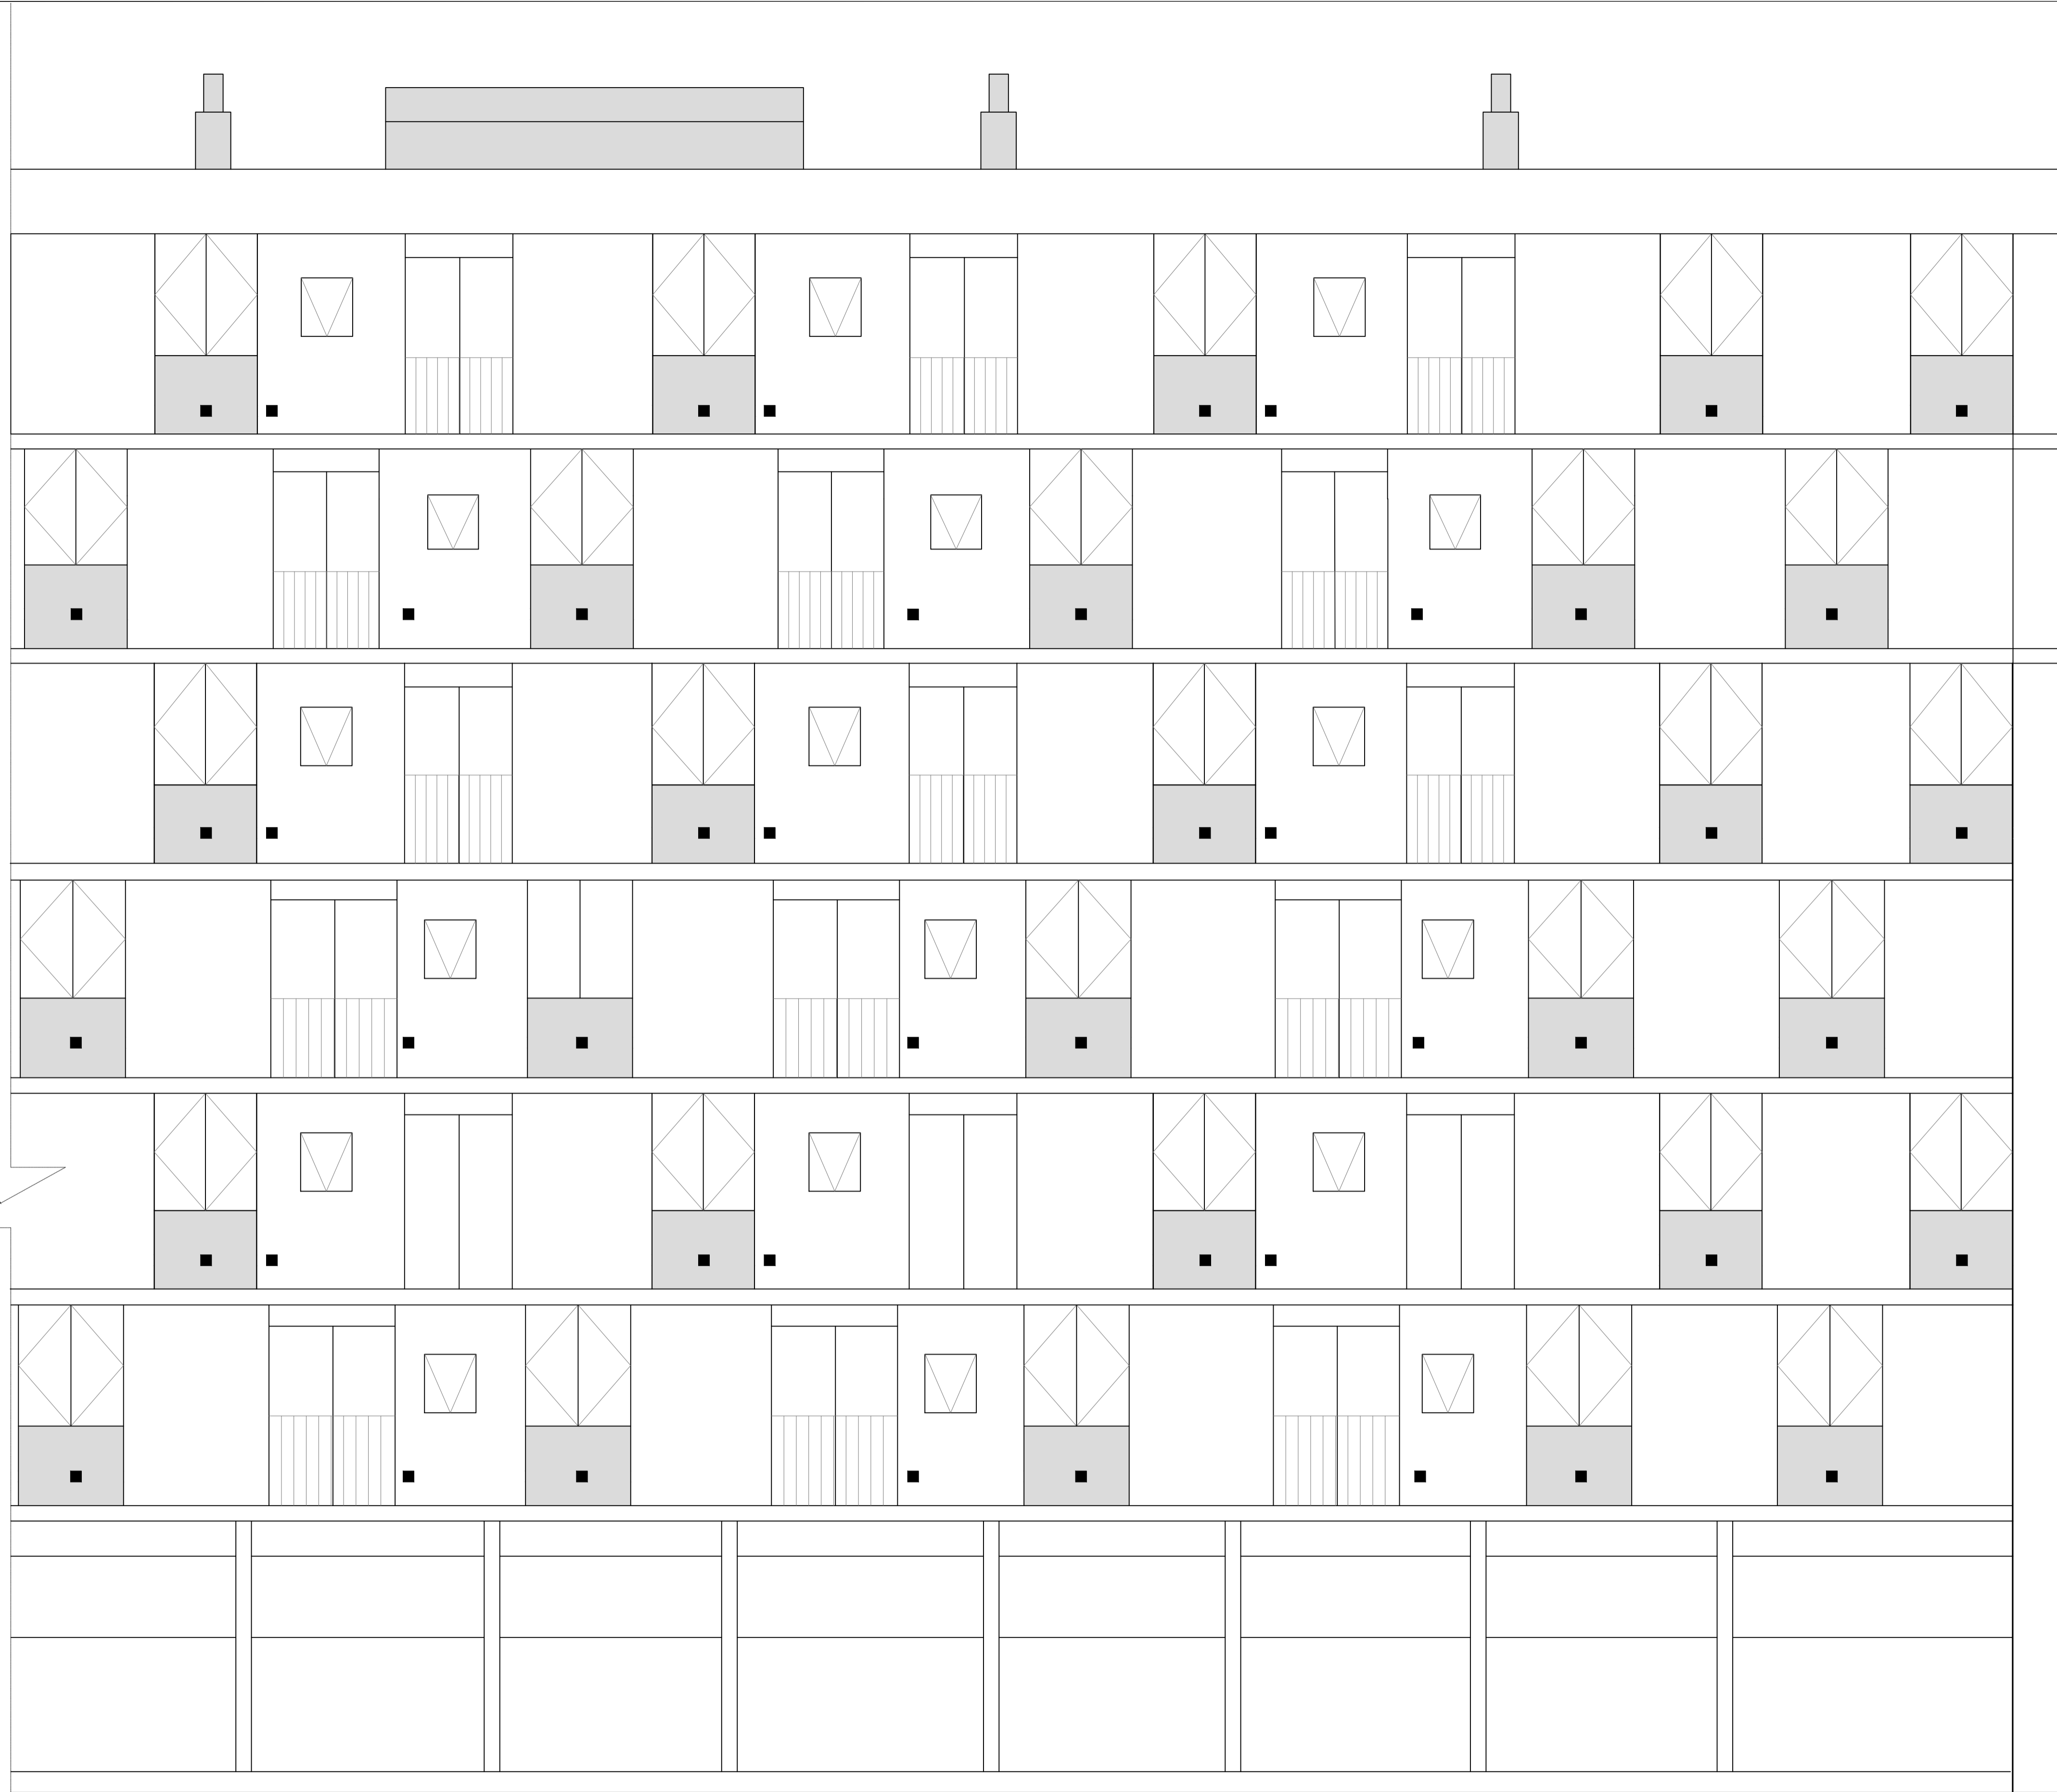

Cut line, for continuation refer to drawing
 EW-NI-CARTMEL-PR-EL-05

Revision	Date	Amendment
1.0	15-03-2019	Issued for planning application

Do not reproduce this drawing without written permission.
 All dimensions are in millimetres unless stated otherwise.

Drawing Not For Construction

HS2

High Speed (HS2) Limited
 1st - 3rd Floor
 The Podium
 1 Eversholt Street
 London NW1 2DN

COSTAIN SKANSKA

Costain Skanska Joint Venture
 9th Floor
 The Tower
 1 Eversholt Street
 London NW1 2DN

Site Address:
 Cartmel, Harrington Street, London, NW1

Drawing Title:
 External East Elevation-Proposed

Drawn by: PB Reviewed by: AP Checked by: AB Presentation Scale: 1:50 @ A1

Date: 13-03-2019 Drawing No: EW-NI-CARTMEL-PR-EL-06 Revision: 1.0

External Facade Elevation With Sonair Location

Scale: 1:50 @ A1



Cut line, for continuation refer to drawing
EW-NI-CARTMEL-PR-EL-08

Revision	Date	Amendment
1.0	15-03-2019	Issued for planning application

Do not reproduce this drawing without written permission.
All dimensions are in millimetres unless stated otherwise.

All Sonairs Are Located Behind The Balcony

Drawing Not For Construction

HS2

High Speed (HS2) Limited
1st - 3rd Floor
The Podium
1 Eversholt Street
London NW1 2DN

COSTAIN SKANSKA

Costain Skanska Joint Venture
9th Floor
The Tower
1 Eversholt Street
London NW1 2DN

Site Address:
Cartmel, Harrington Street, London, NW1

Drawing Title:
External West Elevation-Proposed

Drawn by: PB Reviewed by: AP Checked by: AB Presentation Scale: 1:50 @ A1

Date: 13-03-2019 Drawing No: EW-NI-CARTMEL-PR-EL-07 Revision: 1.0

External Facade Elevation With Sonair Location
 Scale: 1:50 @ A1



Cut line, for continuation refer to drawing
 EW-NI-CARTMEL-PR-EL-07

Revision	Date	Amendment
1.0	15-03-2019	Issued for planning application

Do not reproduce this drawing without written permission.
 All dimensions are in millimetres unless stated otherwise.

Drawing Not For Construction

HS2

High Speed (HS2) Limited
 1st - 3rd Floor
 The Podium
 1 Eversholt Street
 London NW1 2DN

COSTAIN SKANSKA

Costain Skanska Joint Venture
 9th Floor
 The Tower
 1 Eversholt Street
 London NW1 2DN


Site Address:
 Cartmel, Harrington Street, London, NW1

Drawing Title:
 External West Elevation-Proposed

Drawn by: PB Reviewed by: AP Checked by: AB Presentation Scale: 1:50 @ A1

Date: 13-03-2019 Drawing No: EW-NI-CARTMEL-PR-EL-08 Revision: 1.0

External Facade Elevation With Sonair Location
 Scale: 1:10 @ A1

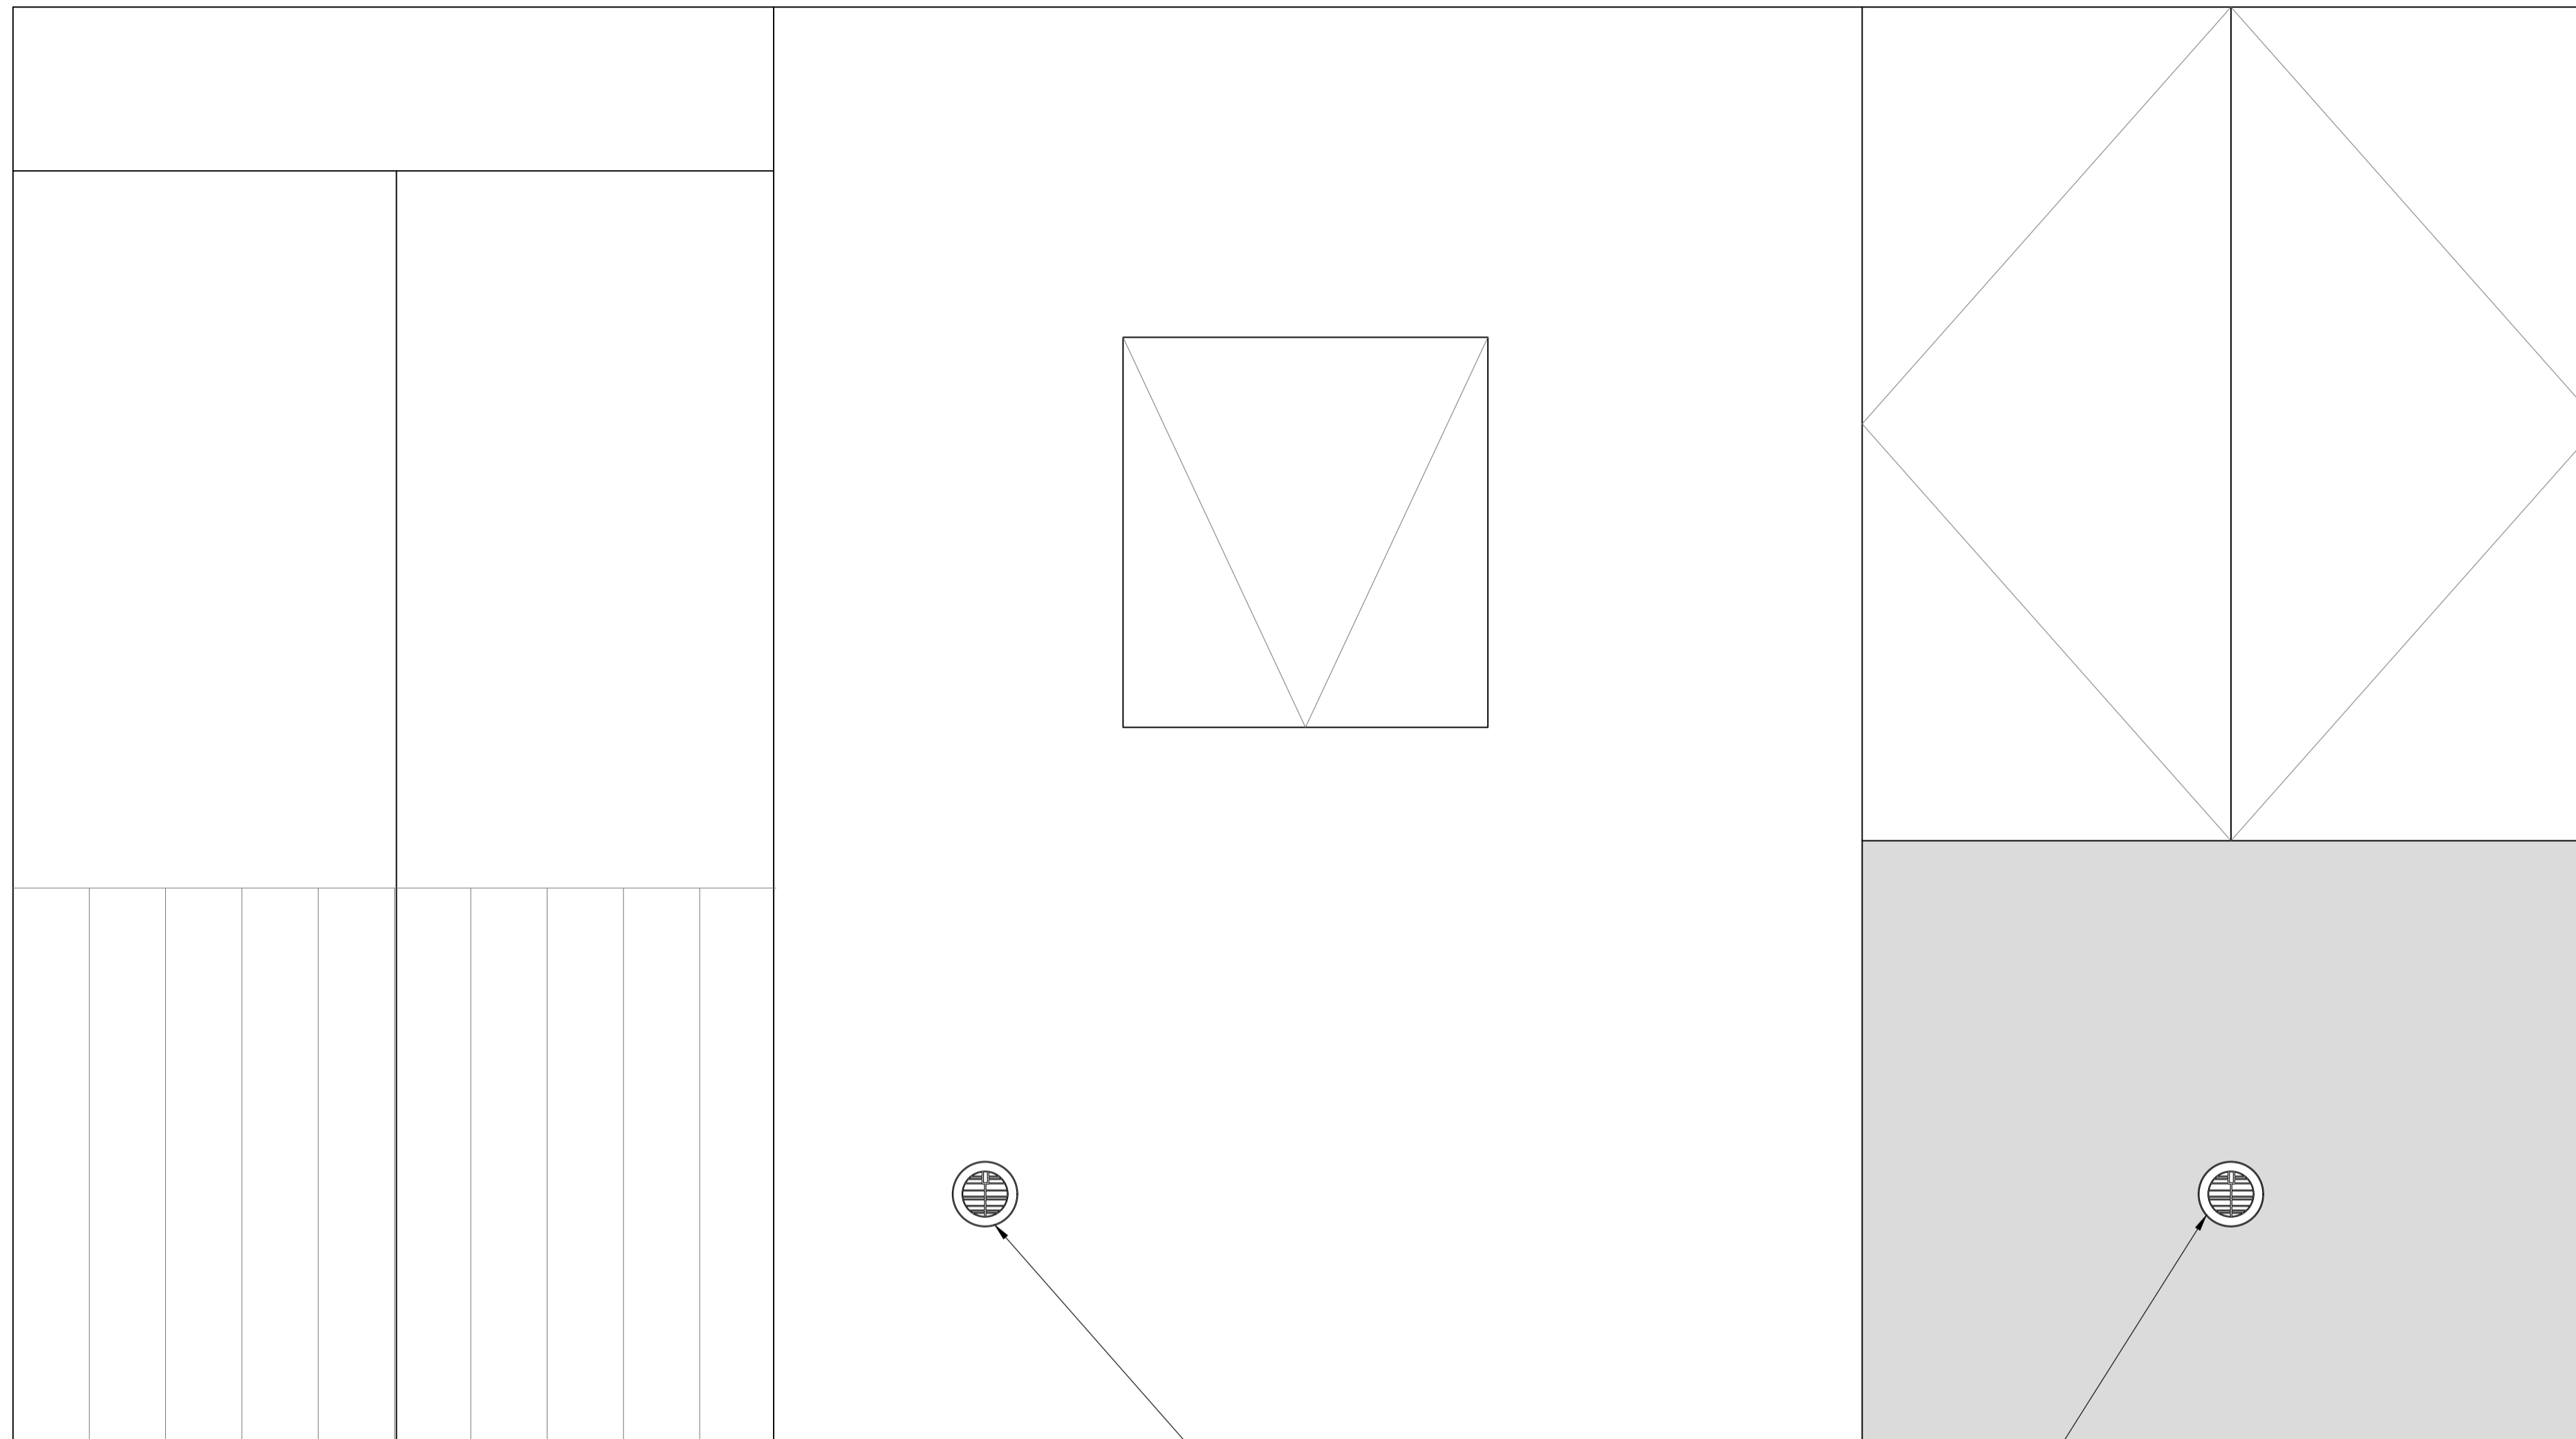

Grille colour will be white

Revision	Date	Amendment
1.0	18-04-2019	Issued for planning application

Do not reproduce this drawing without written permission.
 All dimensions are in millimetres unless stated otherwise.


HS2
 High Speed (HS2) Limited
 1st - 3rd Floor
 The Podium
 1 Eversholt Street
 London NW1 2DN

COSTAIN SKANSKA
 Costain Skanska Joint Venture
 9th Floor
 The Tower
 1 Eversholt Street
 London NW1 2DN

Site Address: Cartmel, Harrington Street, London, NW1			
Drawing Title: External South Elevation-Proposed			
Drawn by: PB	Reviewed by: AP	Checked by: AB	Presentation Scale: 1:10 @ A1
Date: 08-04-2019	Drawing No: EW-NI-CARTMEL-PR-EL-09		Revision: 1.0

Drawing Not For Construction

External Facade Elevation With Sonair Location
 Scale: 1:5 @ A1

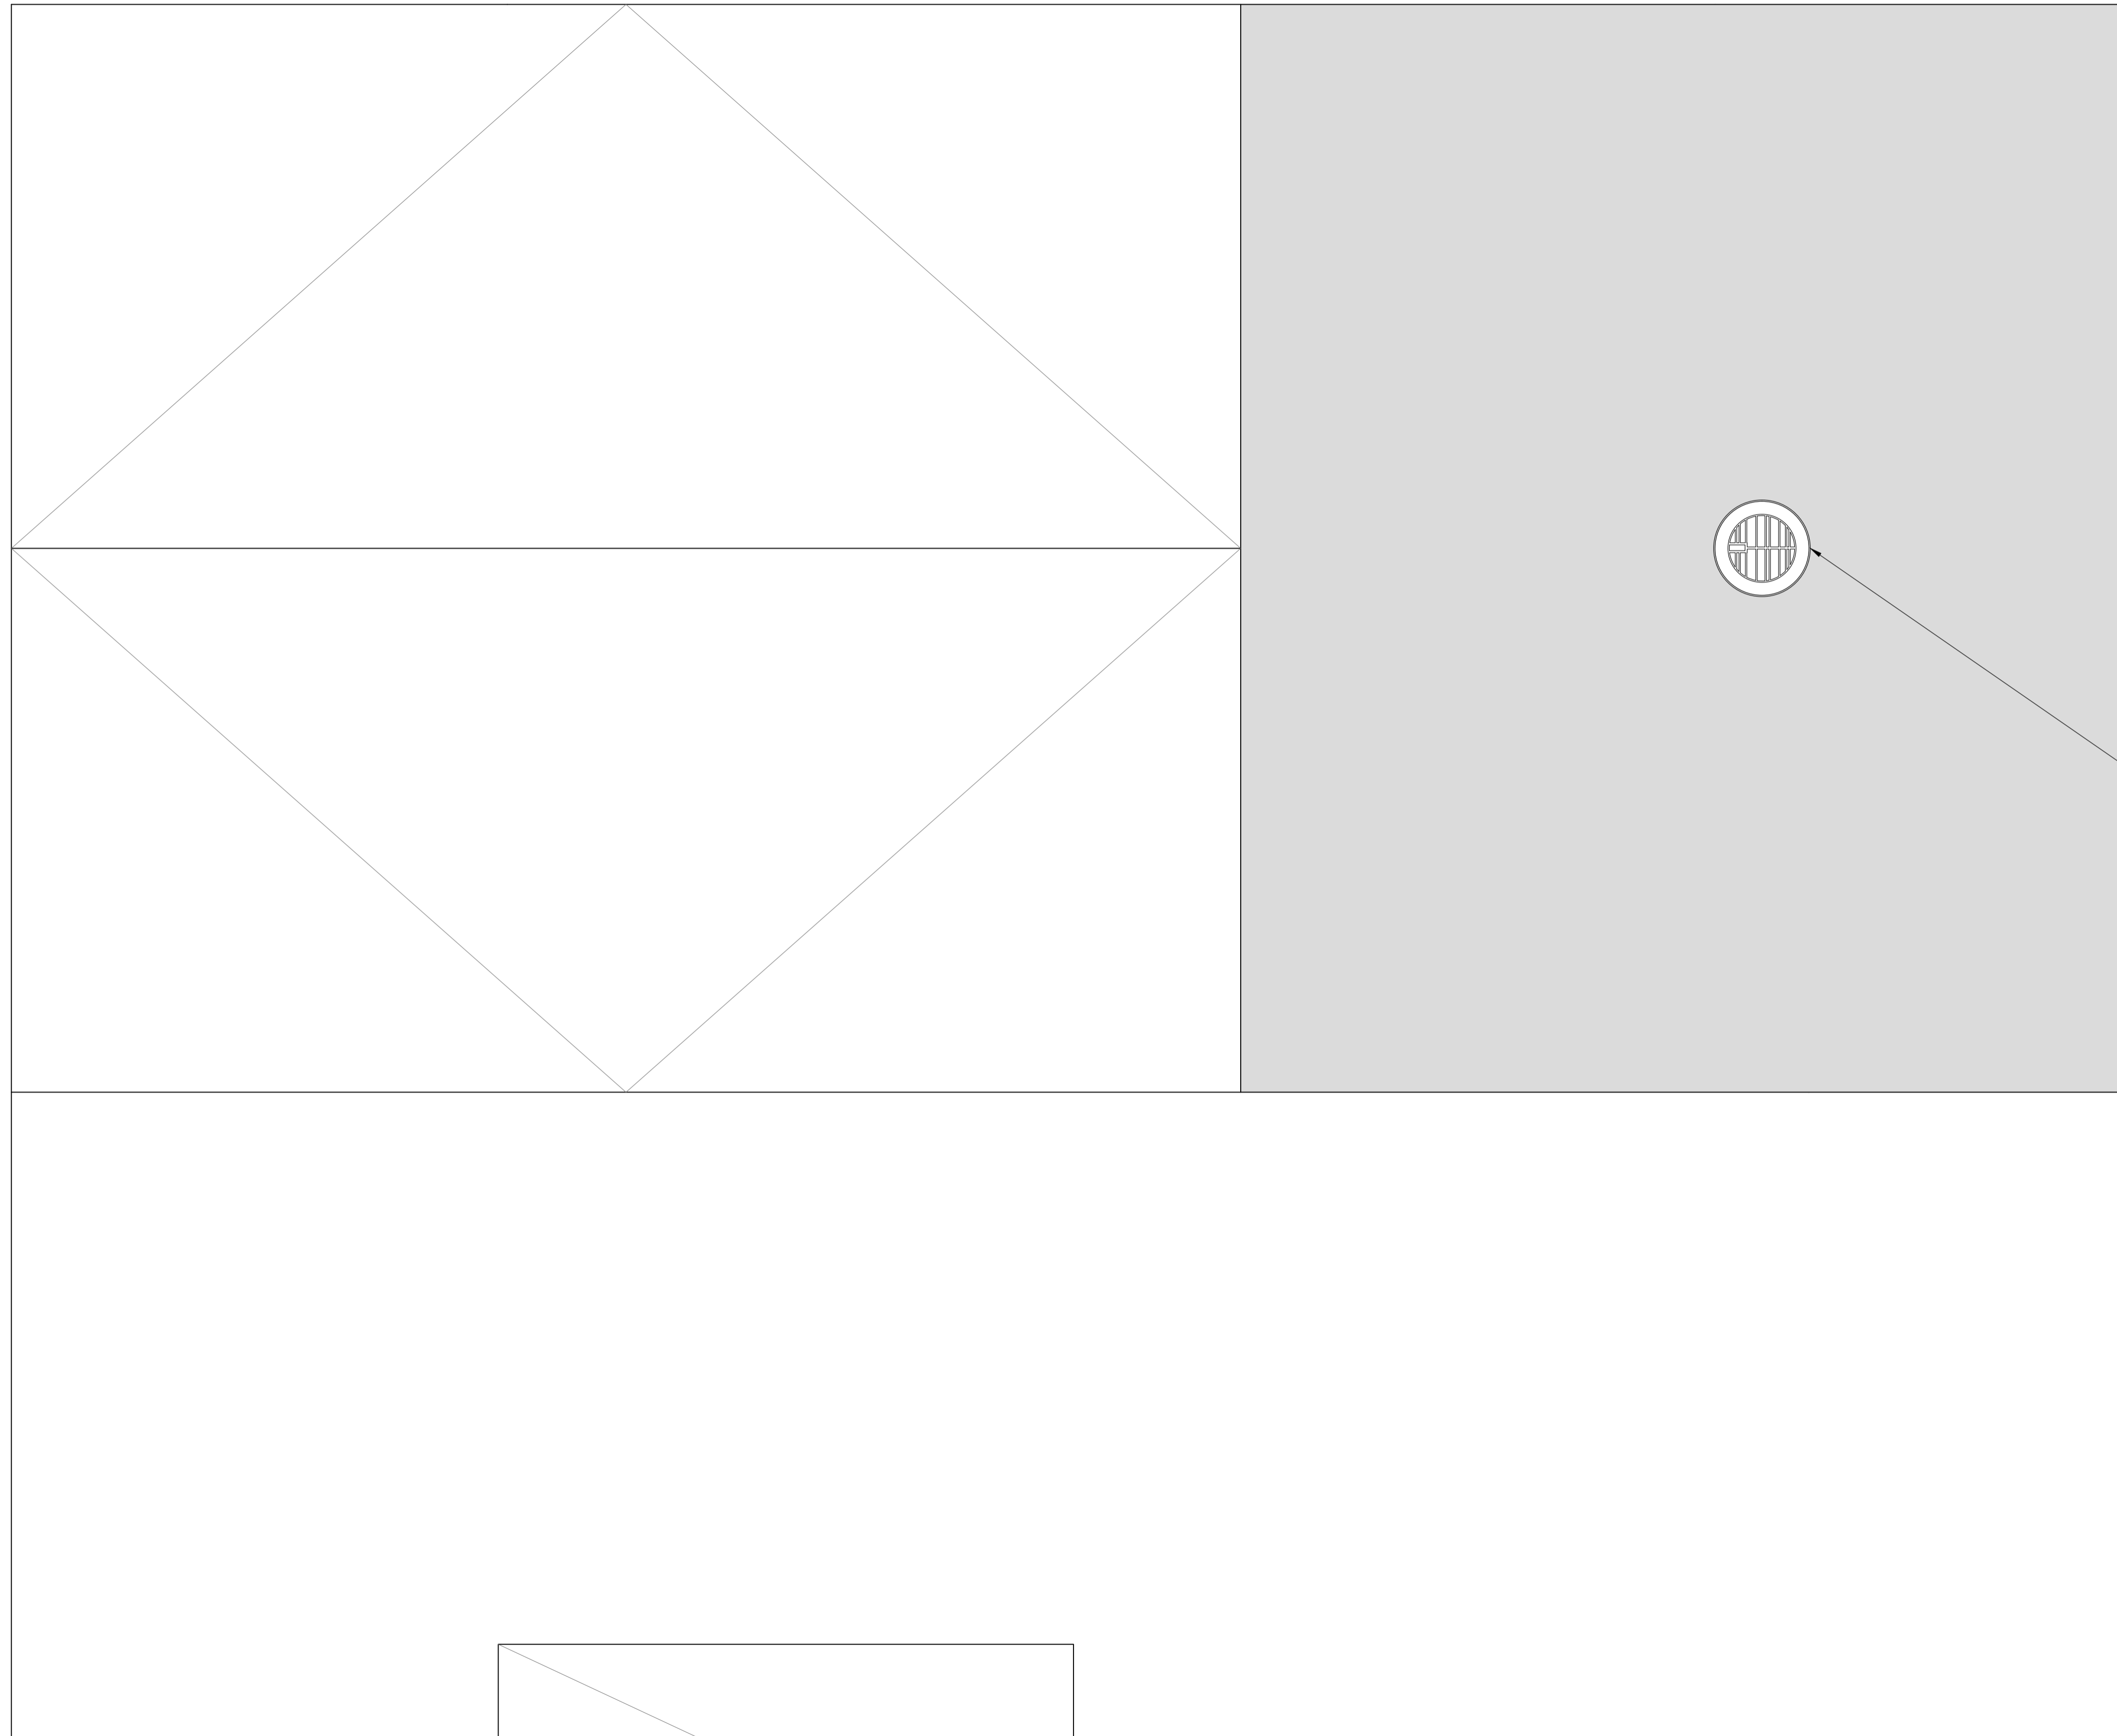

Grille colour will be white

Revision	Date	Amendment
1.0	18-04-2019	Issued for planning application

Do not reproduce this drawing without written permission.
 All dimensions are in millimetres unless stated otherwise.


Drawing Not For Construction

HS2
 High Speed (HS2) Limited
 1st - 3rd Floor
 The Podium
 1 Eversholt Street
 London NW1 2DN

COSTAIN SKANSKA
 Costain Skanska Joint Venture
 9th Floor
 The Tower
 1 Eversholt Street
 London NW1 2DN

Site Address: Cartmel, Harrington Street, London, NW1			
Drawing Title: External South Elevation-Proposed			
Drawn by: PB	Reviewed by: AP	Checked by: AB	Presentation Scale: 1:5 @ A1
Date: 08-04-2019	Drawing No: EW-NI-CARTMEL-PR-EL-10		Revision: 1.0

External Facade Elevation With Sonair Location
Scale: 1:1 @ A1

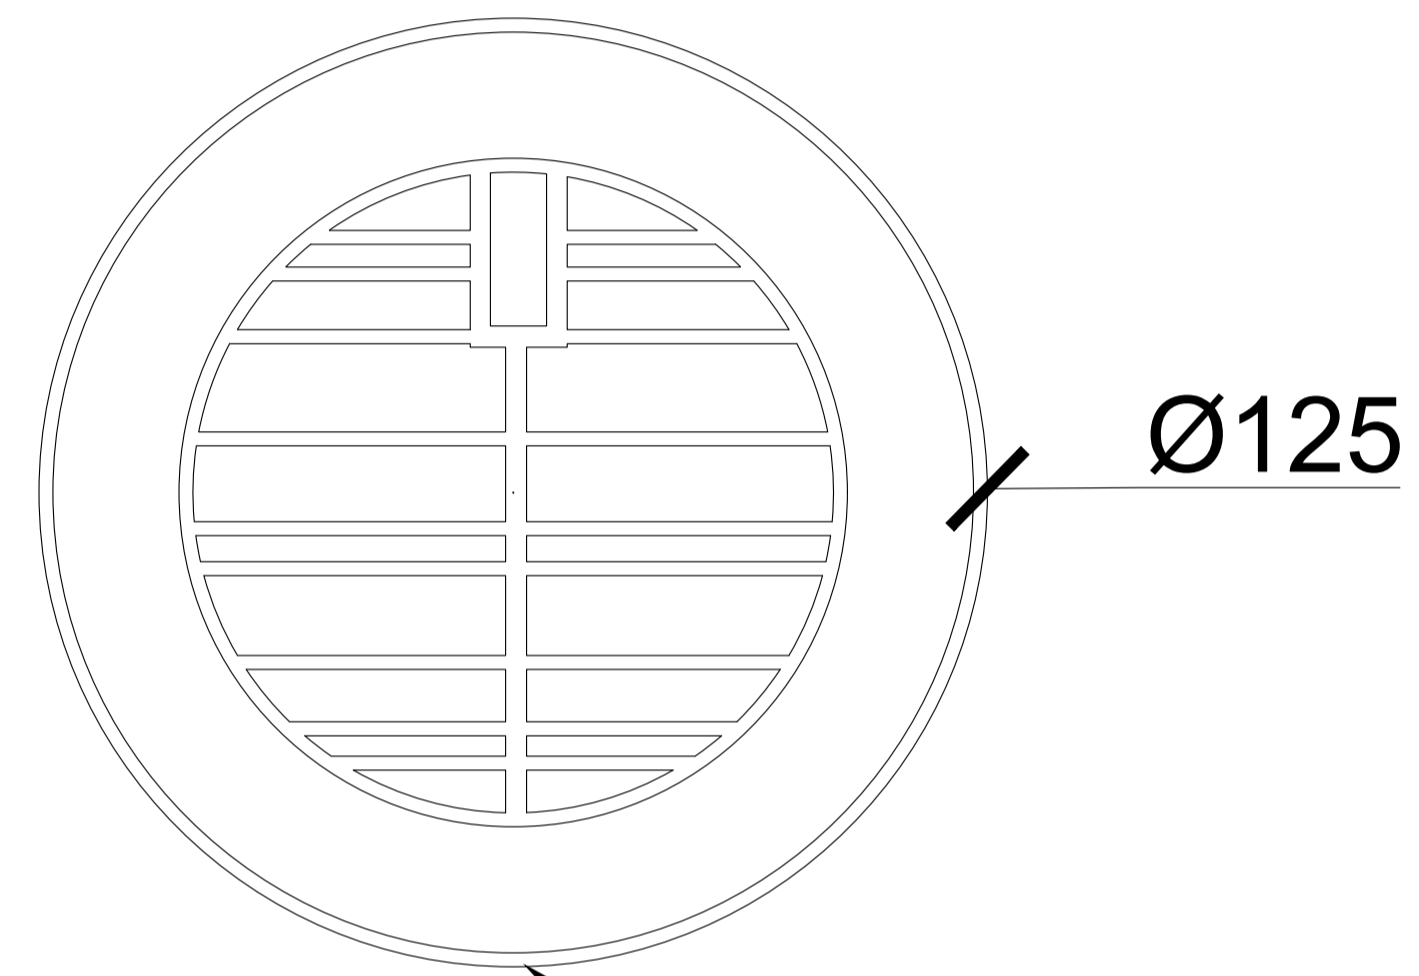

Grille colour will be white

Revision	Date	Assessment
1.0	18-04-2019	Issued for planning application

Do not reproduce this drawing without written permission.
All dimensions are in millimetres unless stated otherwise.

Drawing Not For Construction

HS2


High Speed (HS2) Limited
1st - 3rd Floor
The Podium
1 Eversholt Street
London NW1 2DN

COSTAIN SKANSKA

Costain Skanska Joint Venture
9th Floor
The Tower
1 Eversholt Street
London NW1 2DN

Site Address: Cartmel, Harrington Street, London, NW1			
Drawing Title: External South Elevation-Proposed			
Drawn by: PB	Reviewed by: AP	Checked by: AB	Presentation Scale: 1:1 @ A1
Date: 08-04-2019	Drawing No: EW-NI-CARTMEL-PR-EL-11		Revision: 1.0

External Facade Elevation With Sonair Location
 Scale: 1:1 @ A3

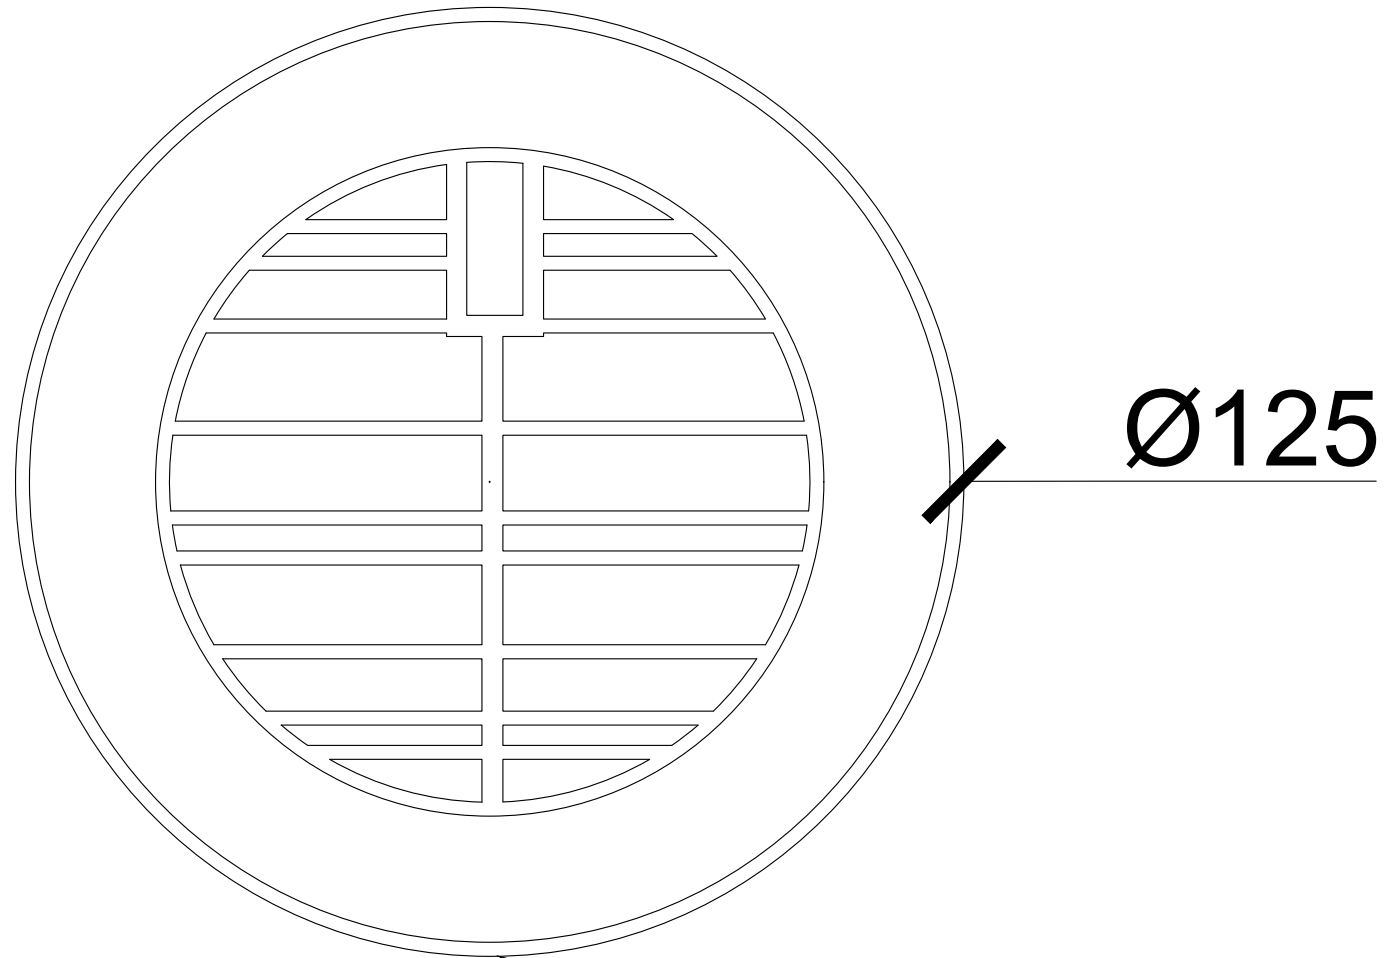

Grille colour will be white

Revision	Date	Amendment
1.0	15-04-2019	Issued for planning application

Do not reproduce this drawing without written permission.
 All dimensions are in millimetres unless stated otherwise.

HS2
 High Speed (HS2) Limited
 1st - 3rd Floor
 The Podium
 1 Eversholt Street
 London NW1 2DN

COSTAIN SKANSKA
 Costain Skanska Joint Venture
 9th Floor
 The Tower
 1 Eversholt Street
 London NW1 2DN

Site Address
 Cartmel, Harrington Street, London, NW1

Drawing Title
 External Elevation-Proposed

Drawn by: PB Reviewed by: AP Checked by: AB Presentation Scale: 1:1 @ A3

Date: 15-04-2019 Drawing No: EW-NI-CARTMEL-PR-EL-12 Revision: 1.0

Drawing Not For Construction