


"© Ordnance Survey. The GeoInformation Group 2016 Licence No. LANDFLOW000032118"

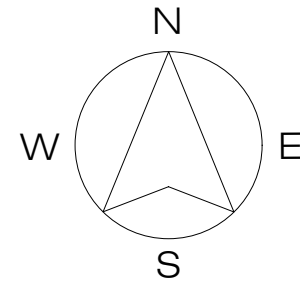

01
A-(10)-001

EXISTING OS PLAN
1:625 @ A1, 1:1250 @ A3

PROJECT NAME:

CLIENT/PROJECT:

NOTES :

All dimensions in millimetres.

All dimensions and levels are to be checked on site by the main contractor prior to commencing excavation works. Any discrepancy is to be reported back to the designer for instruction.

This drawing is the property of VORBILD ARCHITECTURE LIMITED and may not be reproduced or disclosed to a third party in any form without written permission

ARCHITECTURE:



VORBILD
ARCHITECTURE

www.vorbild.co.uk

info@vorbild.co.uk

CONSTRUCTION:

INSTALLATIONS:

INSTALLATIONS:

SHEET TITLE:

EXISTING
OS PLAN

DRAWING STATUS:

FOR PLANNING

DRAWN BY:

TP/MS

APPROVED:

MS

SIGNATURE:

SIGNATURE:

JOB NUMBER:

0966

DRAWING No:

A-(10)-001

SCALE:

1:1250


DATE:

09.05.2019

Rev. No.:

0966


31 Crediton Hill, NW6

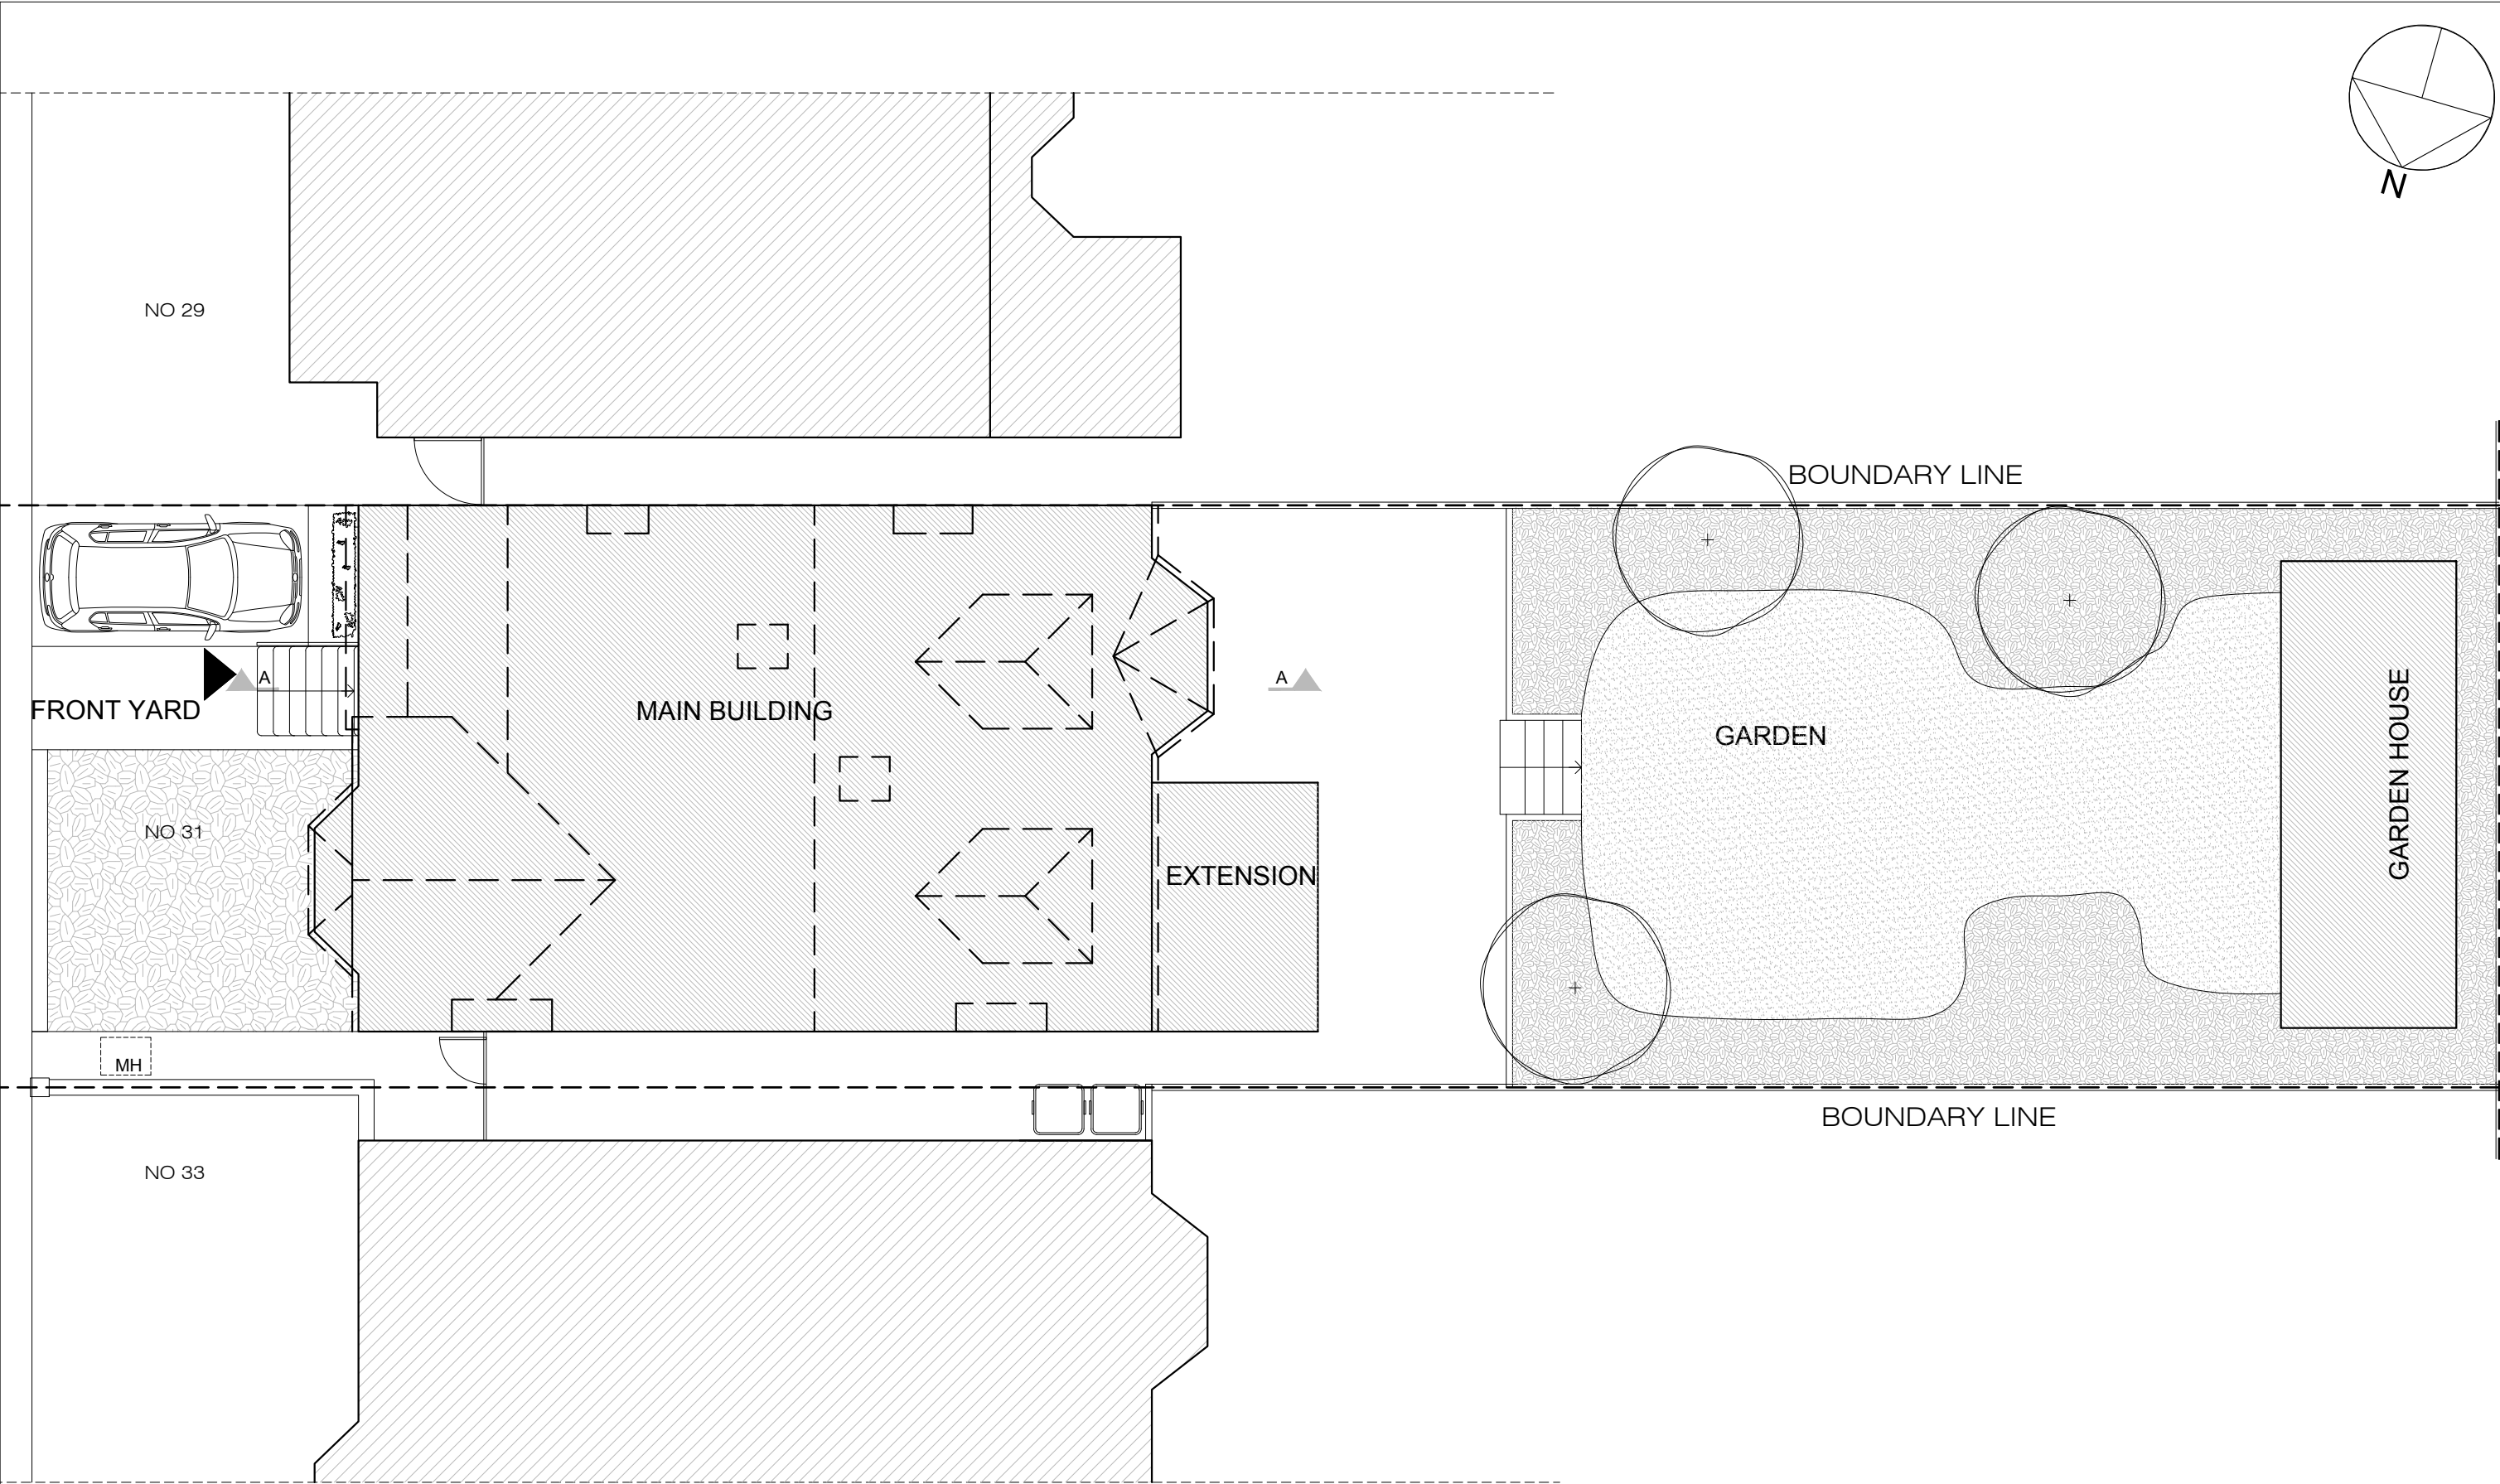


02
A-(10)-010

EXISTING SITE PLAN
1:50 @ A1, 1:100 @ A3


PROJECT NAME:	CLIENT/PROJECT:	NOTES : All dimensions in millimetres. All dimensions and levels are to be checked on site by the main contractor prior to commencing excavation works. Any discrepancy is to be reported back to the designer for instruction. This drawing is the property of VORBILD ARCHITECTURE LIMITED and may not be reproduced or disclosed to a third party in any form without written permission	ARCHITECTURE: VORBILD ARCHITECTURE www.vorbild.co.uk info@vorbild.co.uk	CONSTRUCTION: INSTALLATIONS: INSTALLATIONS:	SHEET TITLE: EXISTING SITE PLAN	DRAWING STATUS: FOR PLANNING DRAWN BY: TP/MS APPROVED: MS	JOB NUMBER: 0966 DRAWING No: A-(10)-010 SCALE: 1:100 DATE: 09.05.2019 Rev. No.:
---------------	-----------------	--	---	---	---	--	---

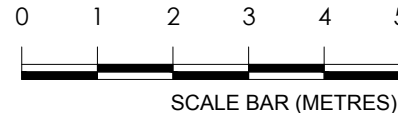

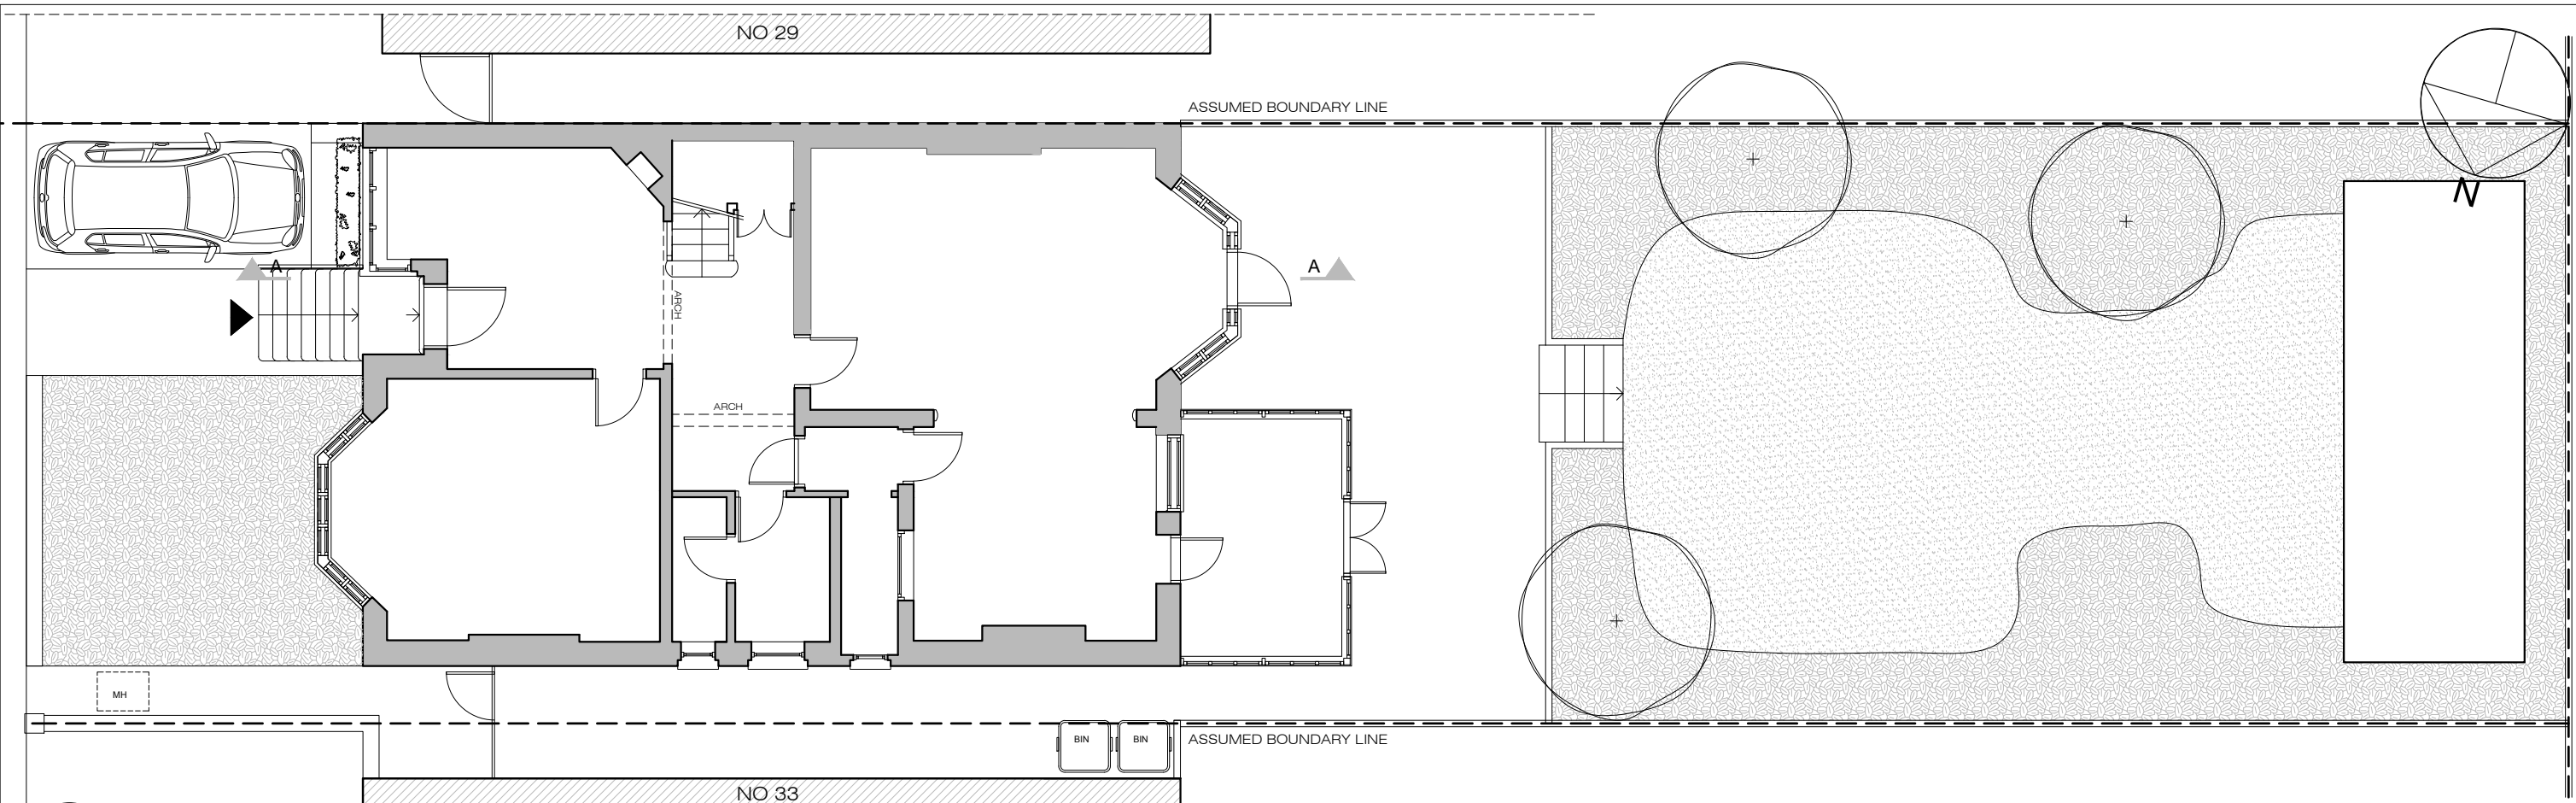


03
A-(10)-011
1:50 @ A1,1:100 @ A3

EXISTING GROUND FLOOR PLAN

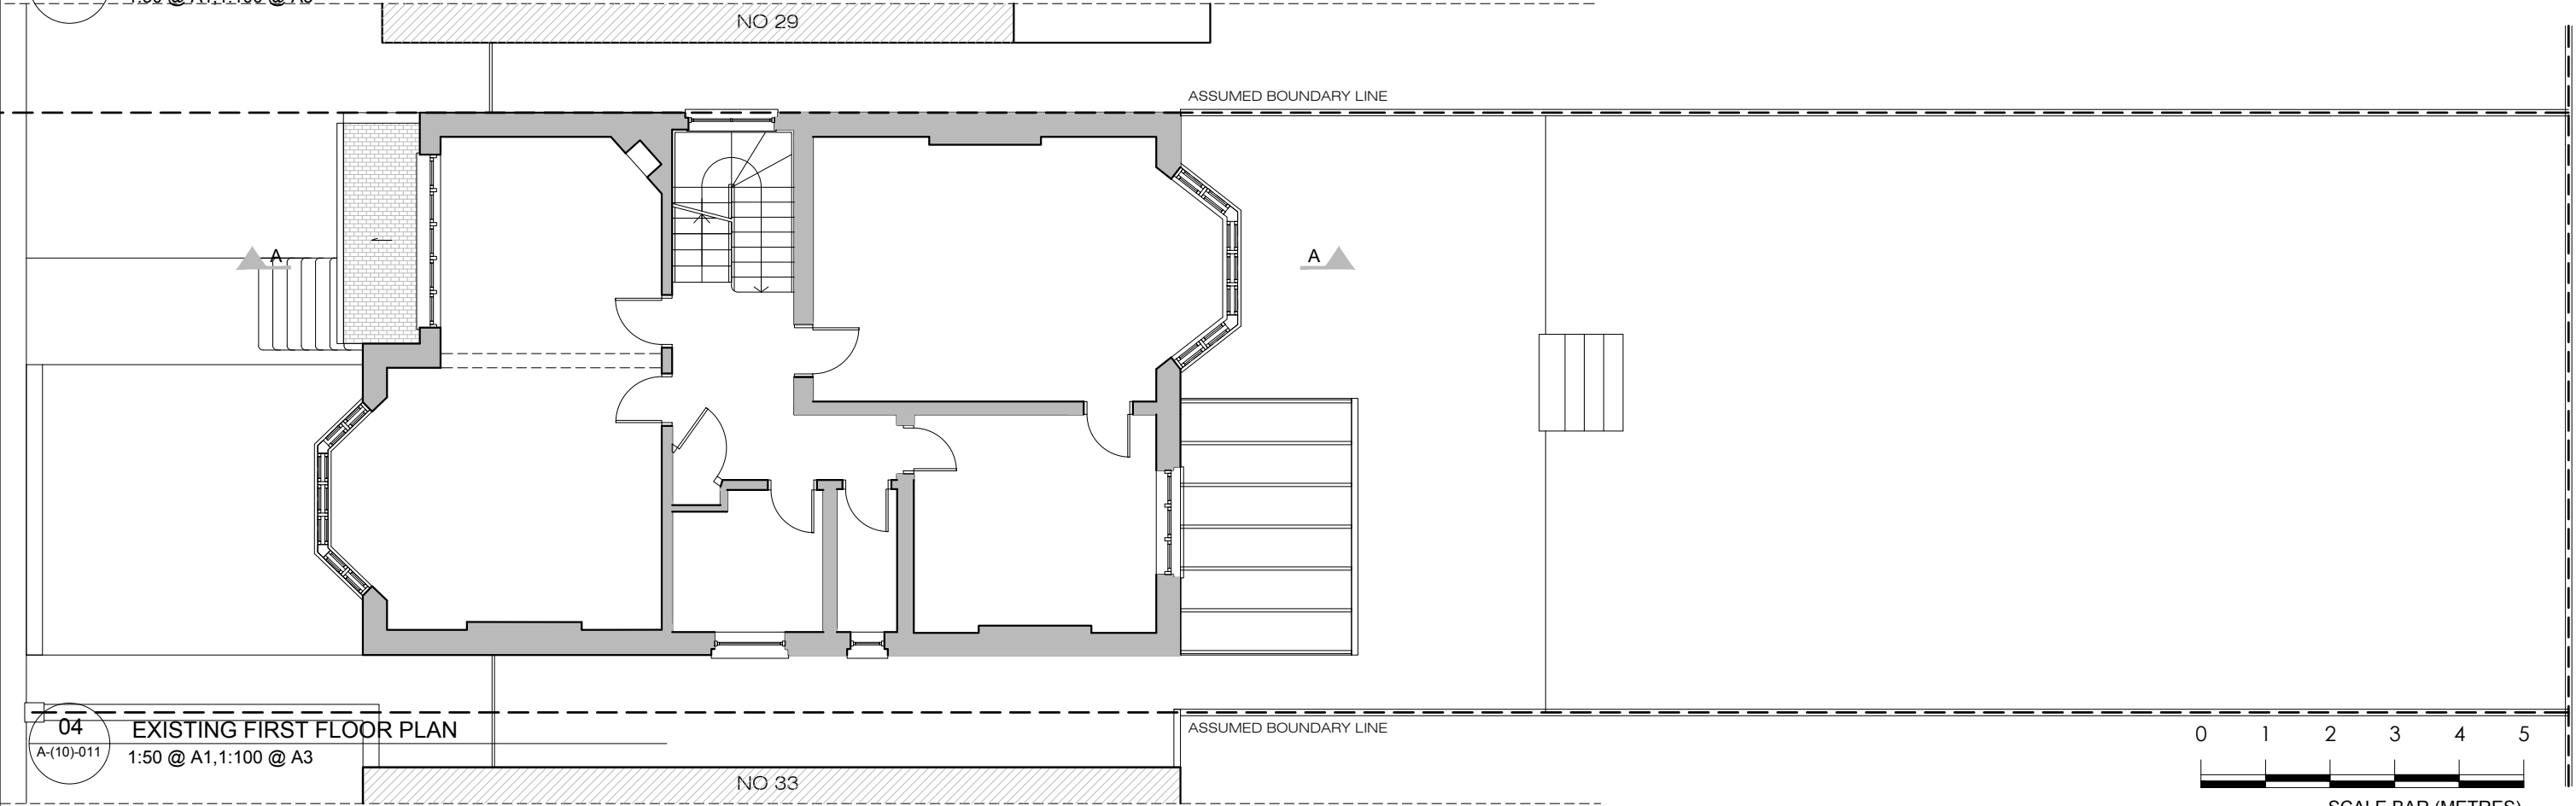


04
A-(10)-011
1:50 @ A1,1:100 @ A3

EXISTING FIRST FLOOR PLAN


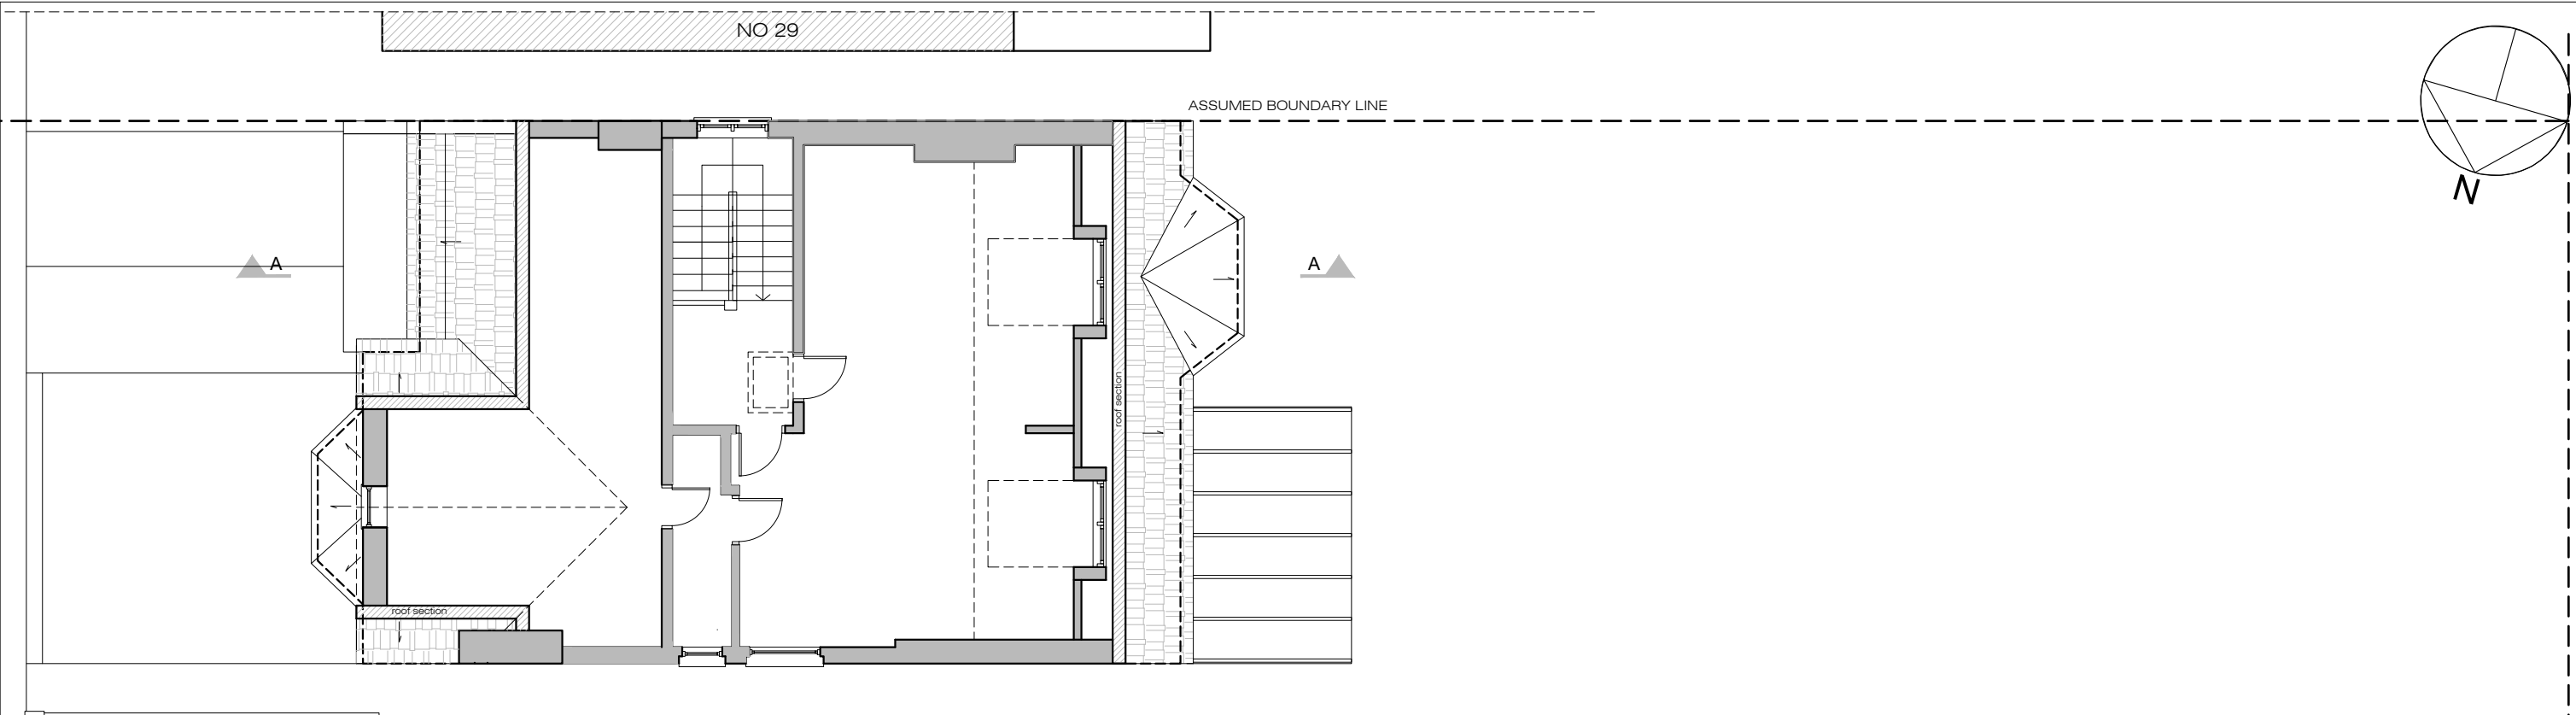


05
A-(10)-012
1:50 @ A1, 1:100 @ A3

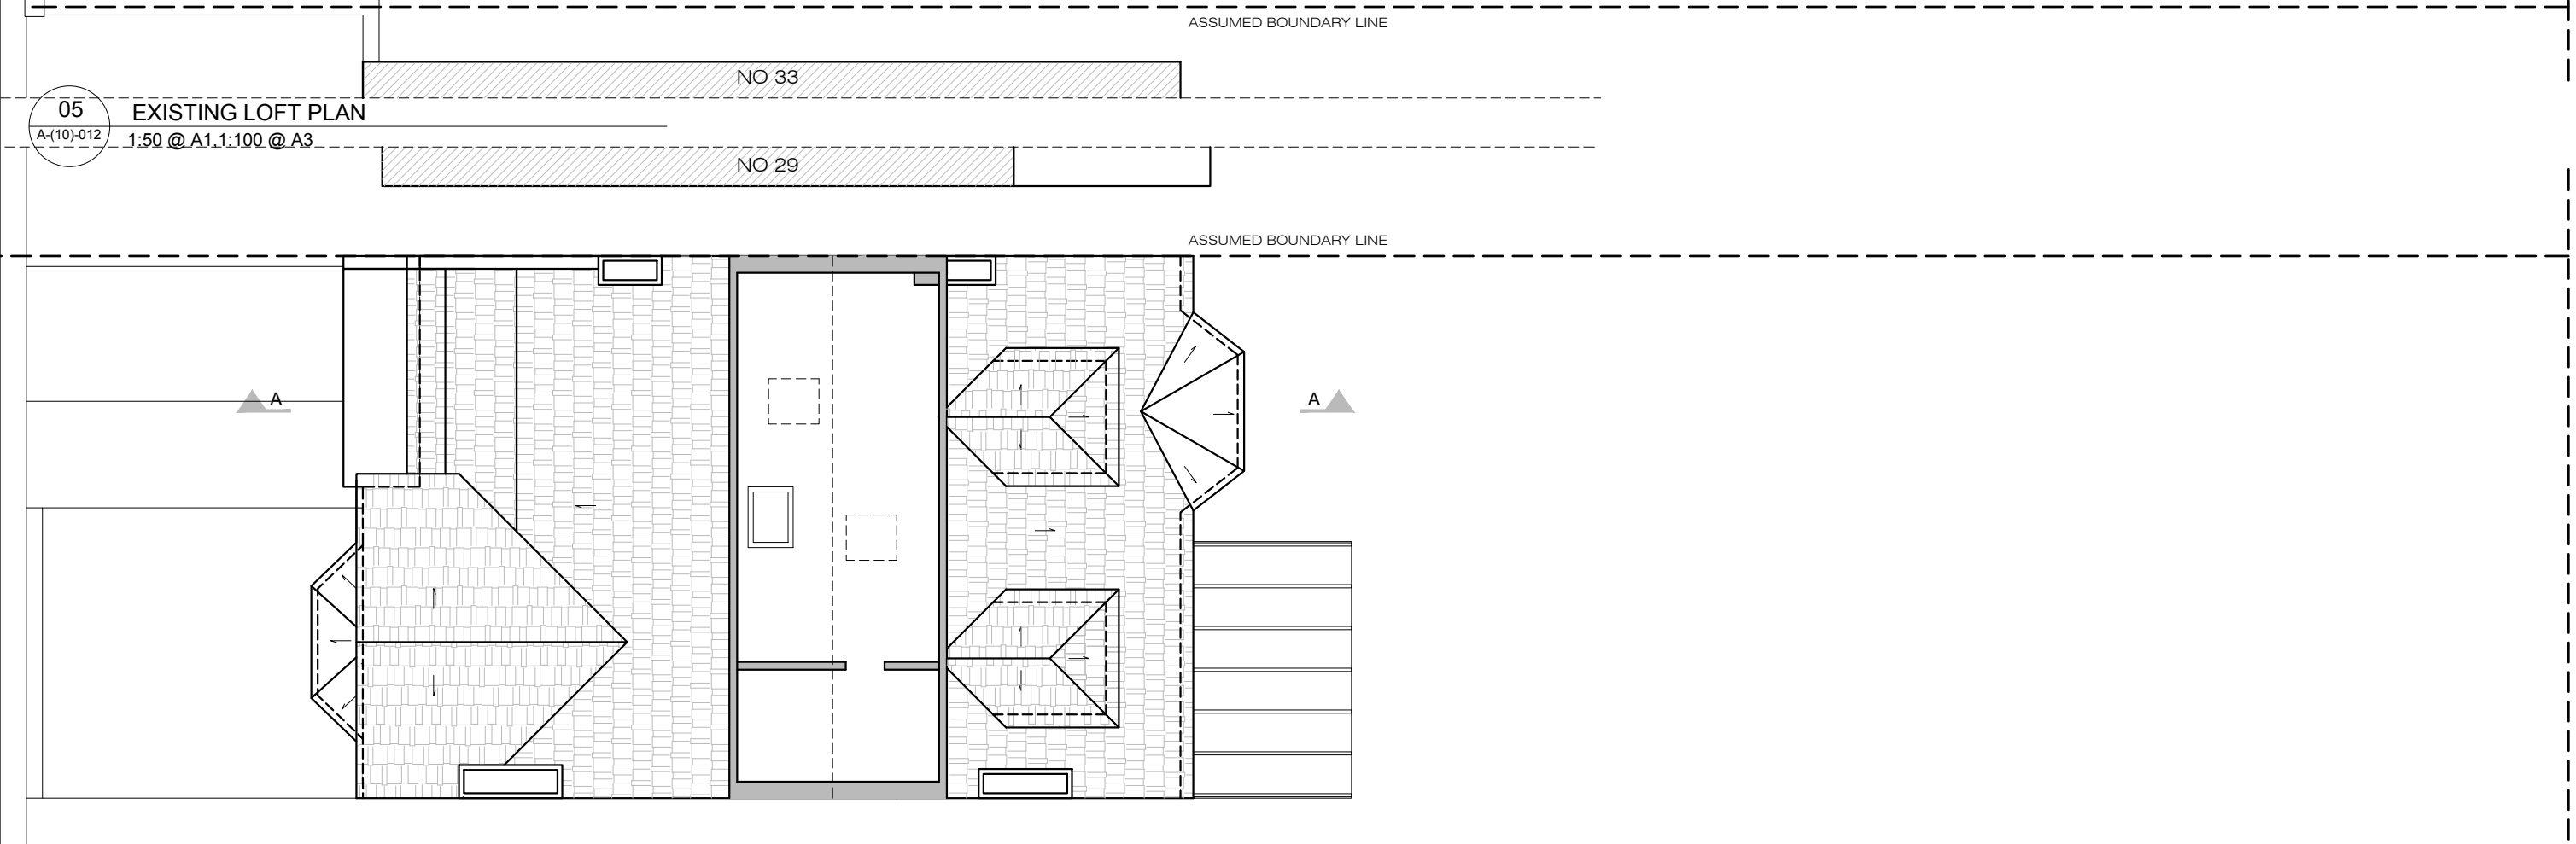

06
A-(10)-012
1:50 @ A1, 1:100 @ A3



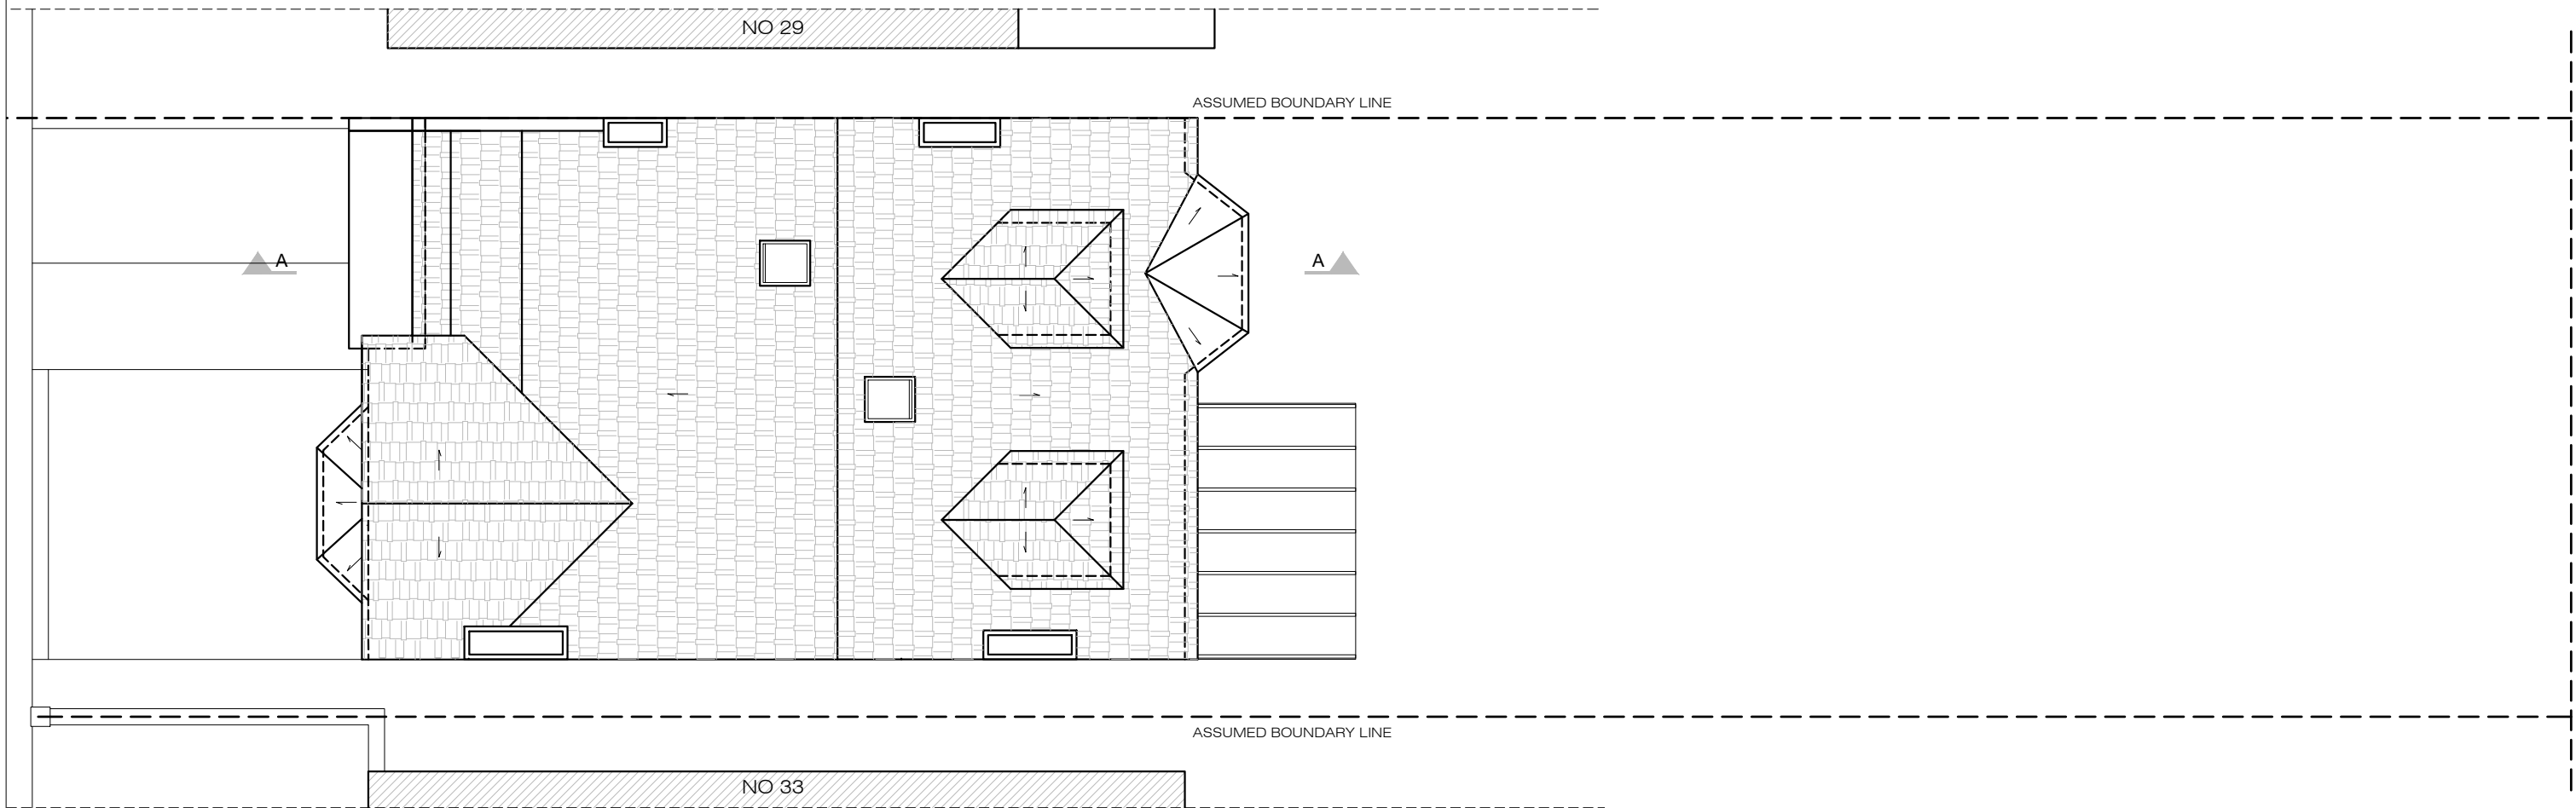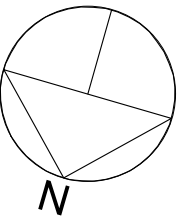


07
A-(10)-013

EXISTING ROOF PLAN
1:50 @ A1, 1:100 @ A3




SCALE BAR (METRES)

PROJECT NAME:	CLIENT/PROJECT:	NOTES :	ARCHITECTURE:	CONSTRUCTION:	SHEET TITLE:	DRAWING STATUS:	JOB NUMBER:
0966	31 Crediton Hill, NW6	All dimensions in millimetres. All dimensions and levels are to be checked on site by the main contractor prior to commencing excavation works. Any discrepancy is to be reported back to the designer for instruction. This drawing is the property of VORBILD ARCHITECTURE LIMITED and may not be reproduced or disclosed to a third party in any form without written permission	 VORBILD ARCHITECTURE www.vorbild.co.uk info@vorbild.co.uk		EXISTING ROOF PLAN	FOR PLANNING	0966
				INSTALLATIONS:		DRAWN BY:	DRAWING No:
				INSTALLATIONS:		TP/MS	A-(10)-013
						APPROVED:	SCALE: DATE: Rev. No.:
						MS	1:100 09.05.2019

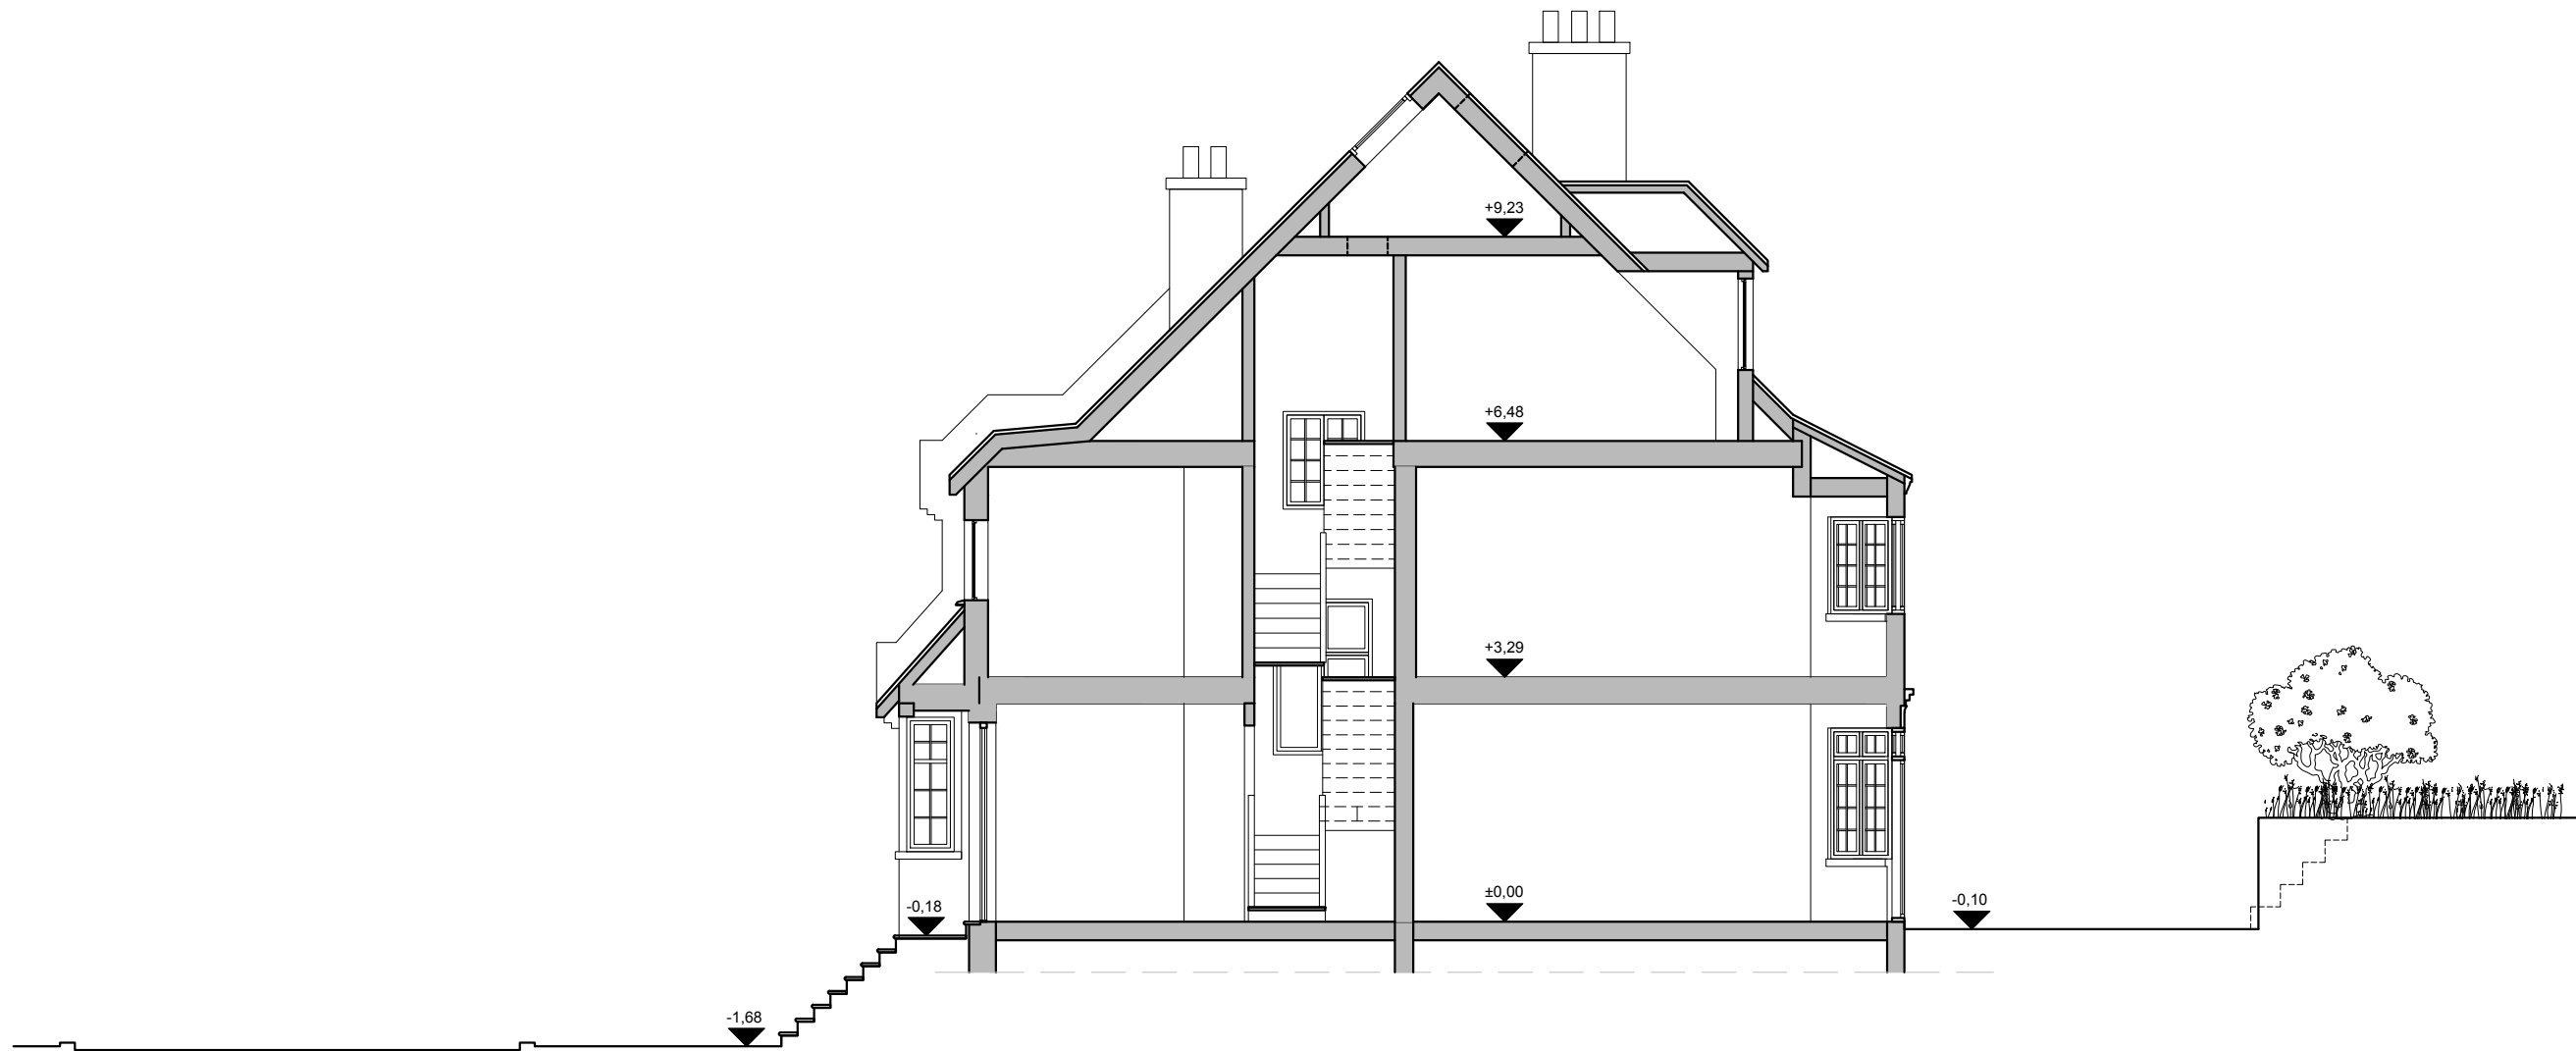

08
A-(11)-010

EXISTING SECTION A-A
1:50 @ A1, 1:100 @ A3

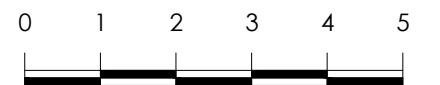

SCALE BAR (METRES)

PROJECT NAME:

0966

CLIENT/PROJECT:

31 Crediton Hill, NW6

NOTES :

All dimensions in millimetres.

All dimensions and levels are to be checked on site by the main contractor prior to commencing excavation works. Any discrepancy is to be reported back to the designer for instruction.

This drawing is the property of VORBILD ARCHITECTURE LIMITED and may not be reproduced or disclosed to a third party in any form without written permission

ARCHITECTURE:



VORBILD
ARCHITECTURE

www.vorbild.co.uk

info@vorbild.co.uk

CONSTRUCTION:

INSTALLATIONS:

INSTALLATIONS:

SHEET TITLE:

EXISTING
SECTION A-A

DRAWING STATUS:

FOR PLANNING

DRAWN BY:

TP/MS

APPROVED:

MS

SIGNATURE:

SIGNATURE:

JOB NUMBER:

0966

DRAWING No:

A-(11)-010


SCALE:

1:100

DATE:


09.05.2019

Rev. No.:

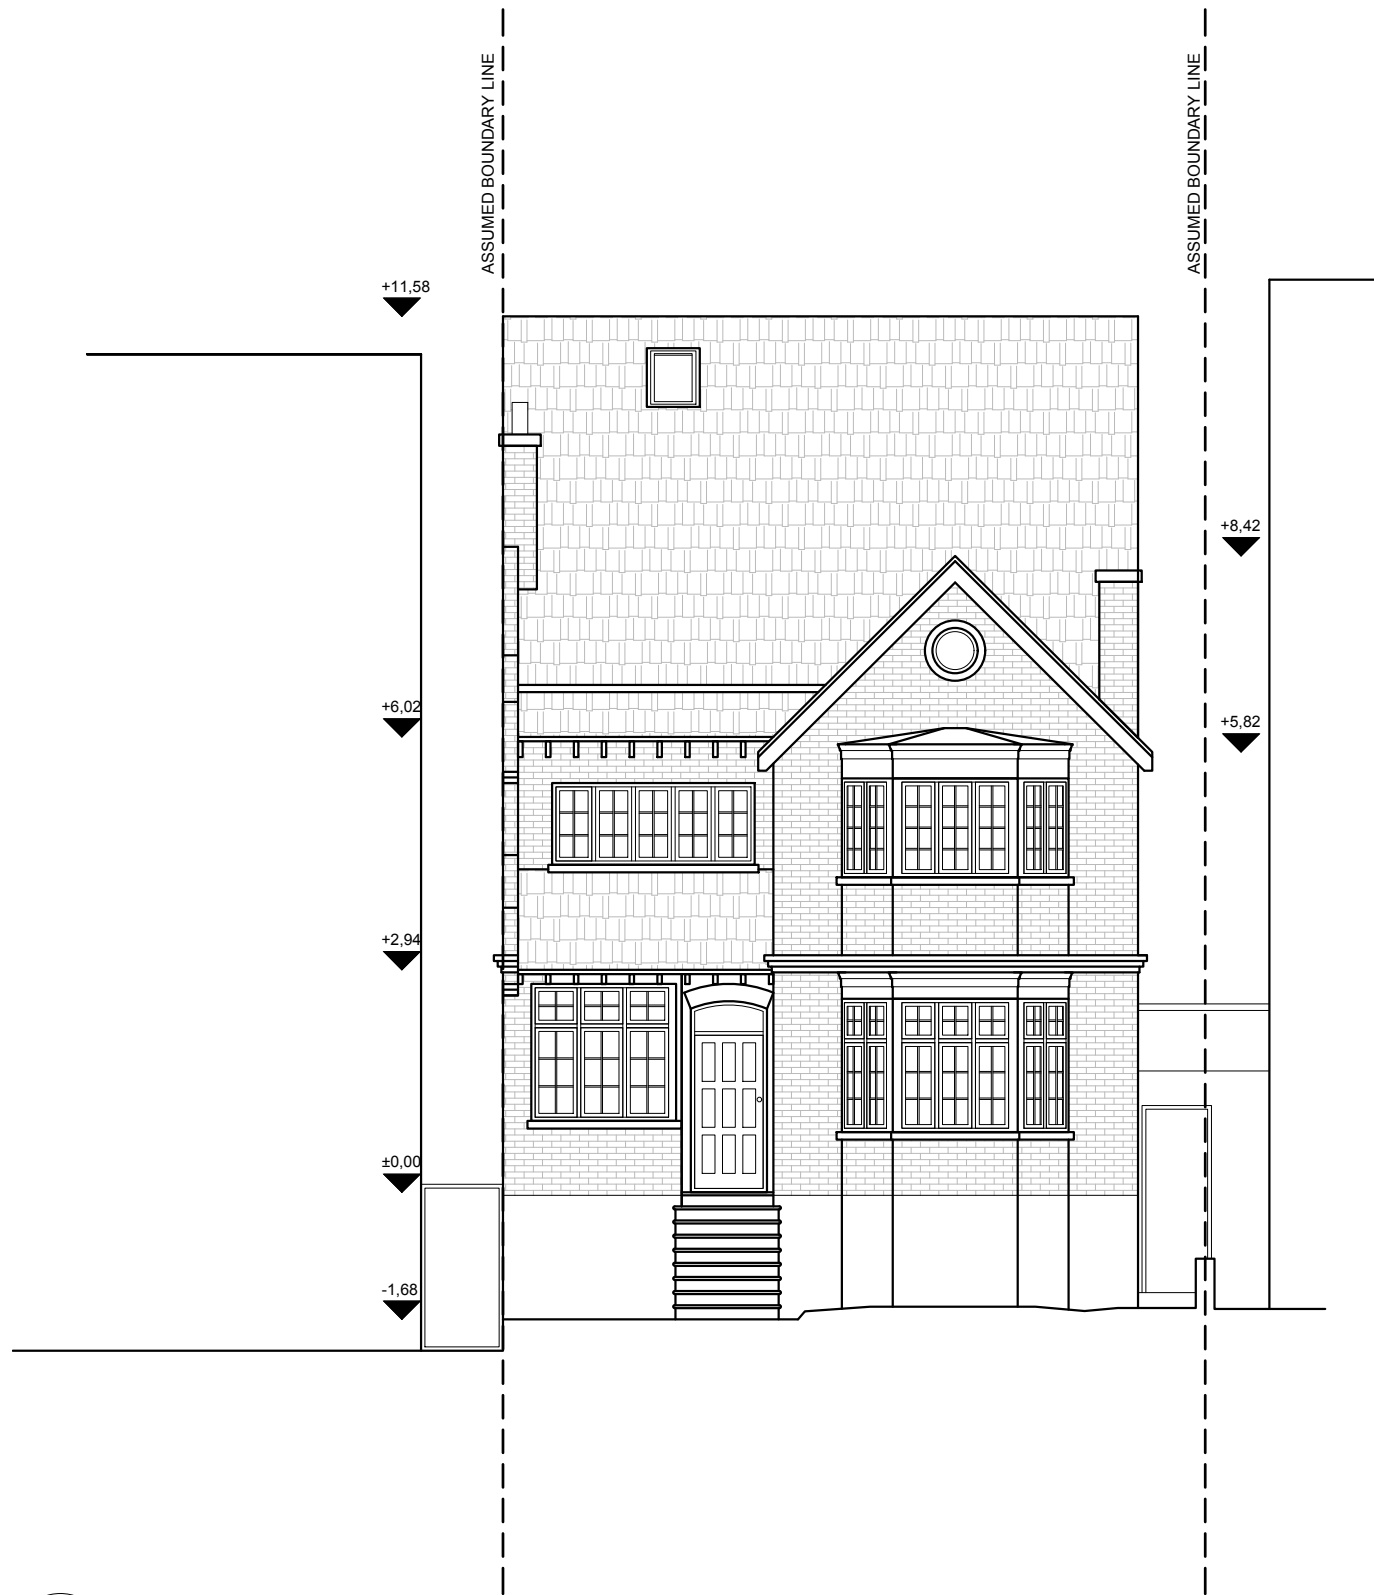


09
A-(12)-010

EXISTING FRONT ELEVATION
1:50 @ A1, 1:100 @ A3

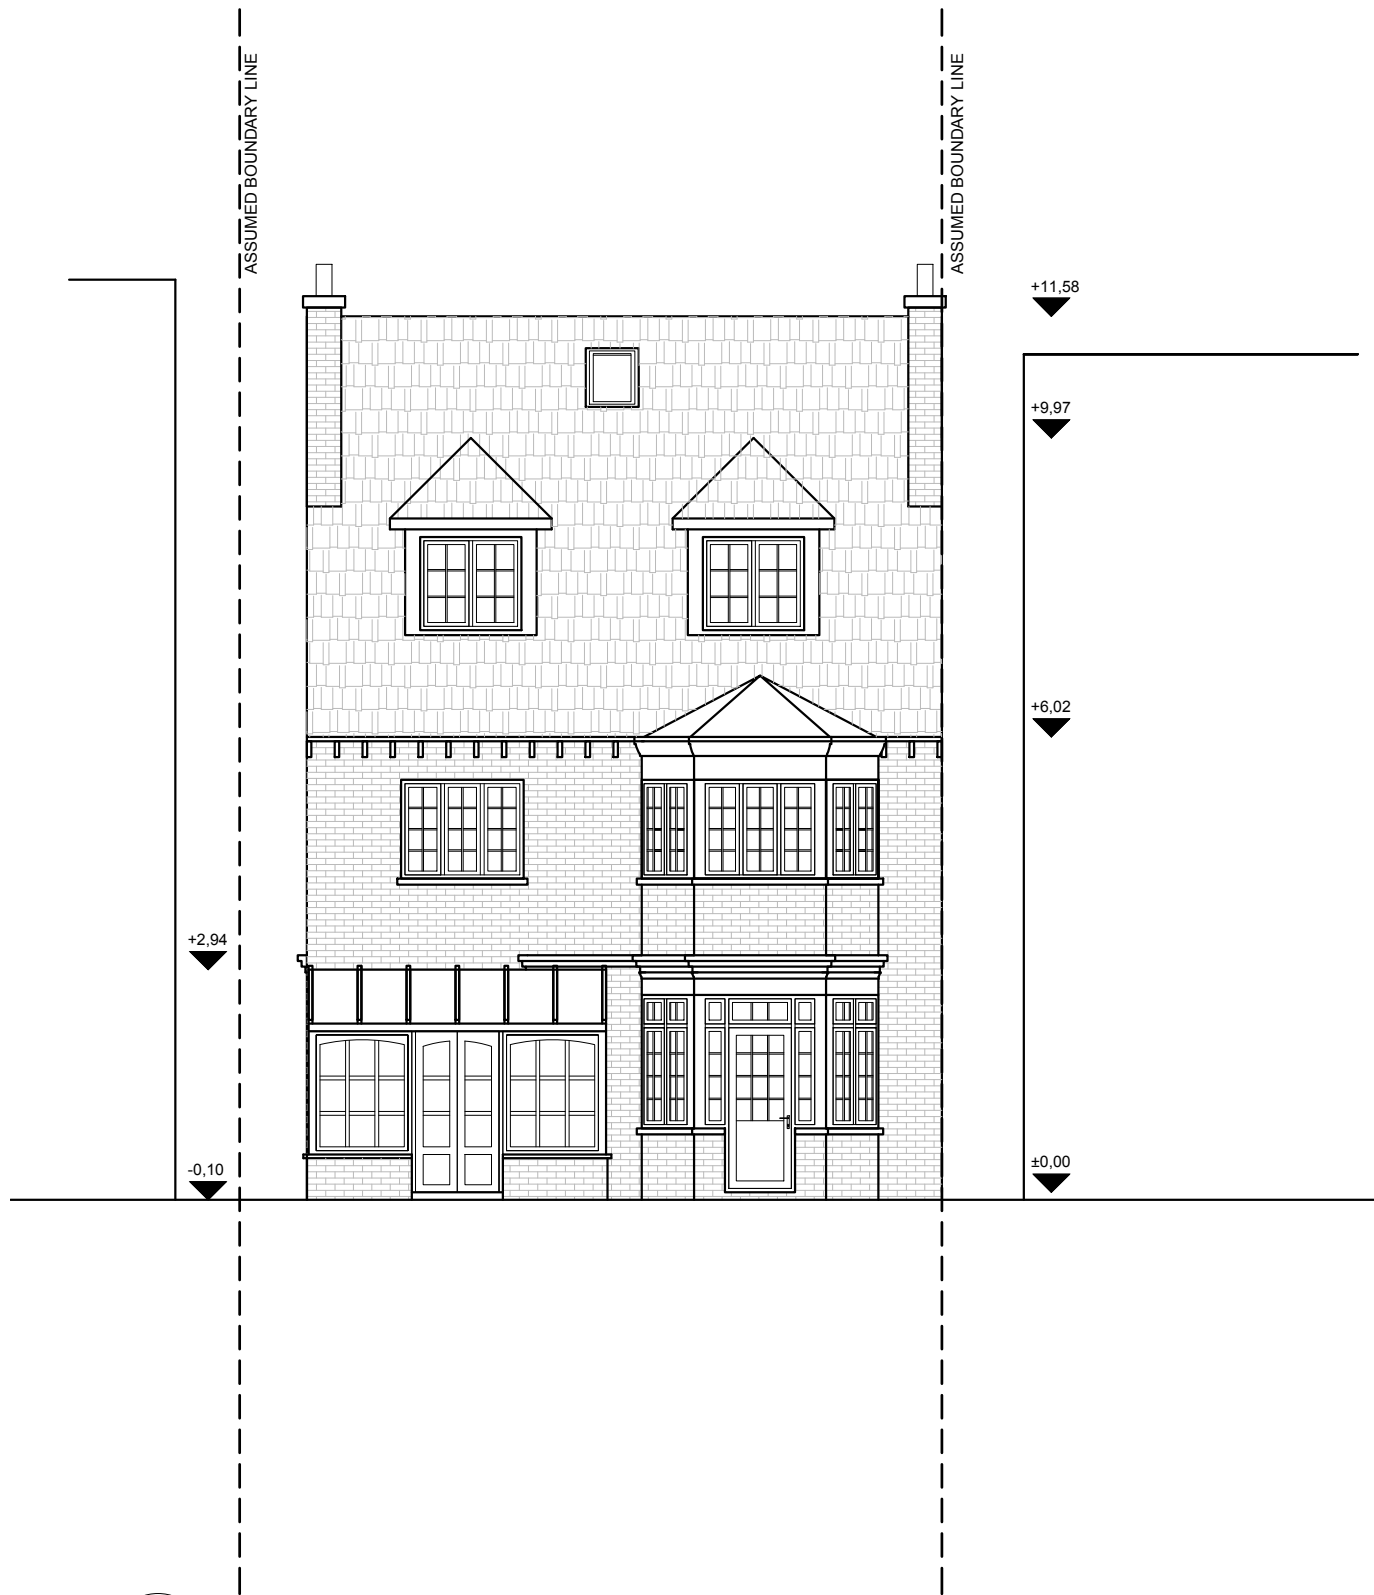

10
A-(12)-010

EXISTING REAR ELEVATION
1:50 @ A1, 1:100 @ A3

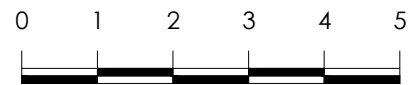

SCALE BAR (METRES)

PROJECT NAME:

0966

CLIENT/PROJECT:

31 Crediton Hill, NW6

NOTES :

All dimensions in millimetres.

All dimensions and levels are to be checked on site by the main contractor prior to commencing excavation works. Any discrepancy is to be reported back to the designer for instruction.

This drawing is the property of VORBILD ARCHITECTURE LIMITED and may not be reproduced or disclosed to a third party in any form without written permission

ARCHITECTURE:



CONSTRUCTION:

INSTALLATIONS:

INSTALLATIONS:

SHEET TITLE:

EXISTING
FRONT AND REAR ELEVATION

DRAWING STATUS:

FOR PLANNING

DRAWN BY:

TP/MS

APPROVED:

MS

JOB NUMBER:

0966

DRAWING No:

A-(12)-010

SCALE:

1:100

DATE:

09.05.2019

Rev. No.:




11
A-(12)-011

EXISTING NORTH ELEVATION
1:50 @ A1, 1:100 @ A3



SCALE BAR (METRES)

PROJECT NAME:	CLIENT/PROJECT:	NOTES : All dimensions in millimetres. All dimensions and levels are to be checked on site by the main contractor prior to commencing excavation works. Any discrepancy is to be reported back to the designer for instruction. This drawing is the property of VORBILD ARCHITECTURE LIMITED and may not be reproduced or disclosed to a third party in any form without written permission	ARCHITECTURE:  www.vorbild.co.uk info@vorbild.co.uk	CONSTRUCTION: INSTALLATIONS:	SHEET TITLE: EXISTING NORTH ELEVATION	DRAWING STATUS: FOR PLANNING	JOB NUMBER: 0966
0966	31 Crediton Hill, NW6					DRAWN BY: TP/MS	DRAWING No: A-(12)-011
				INSTALLATIONS:		APPROVED: MS	SCALE: 1:100 DATE: 09.05.2019 Rev. No.:



12
A-(12)-012

EXISTING SOUTH ELEVATION
1:50 @ A1, 1:100 @ A3



SCALE BAR (METRES)

PROJECT NAME:

CLIENT/PROJECT:

NOTES :

All dimensions in millimetres.

All dimensions and levels are to be checked on site by the main contractor prior to commencing excavation works. Any discrepancy is to be reported back to the designer for instruction.

This drawing is the property of VORBILD ARCHITECTURE LIMITED and may not be reproduced or disclosed to a third party in any form without written permission

ARCHITECTURE:



VORBILD
ARCHITECTURE

www.vorbild.co.uk

info@vorbild.co.uk

CONSTRUCTION:

INSTALLATIONS:

INSTALLATIONS:

SHEET TITLE:

EXISTING
SOUTH ELEVATION

DRAWING STATUS:

FOR PLANNING

DRAWN BY:

TP/MS

APPROVED:

MS

SIGNATURE:

SIGNATURE:

JOB NUMBER:

0966

DRAWING No:

A-(12)-012

SCALE:

1:100



DATE:

09.05.2019

Rev. No.:

0966

31 Crediton Hill, NW6

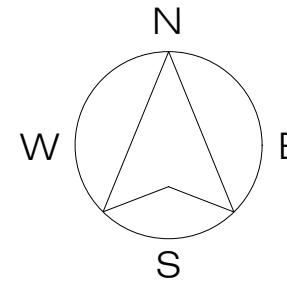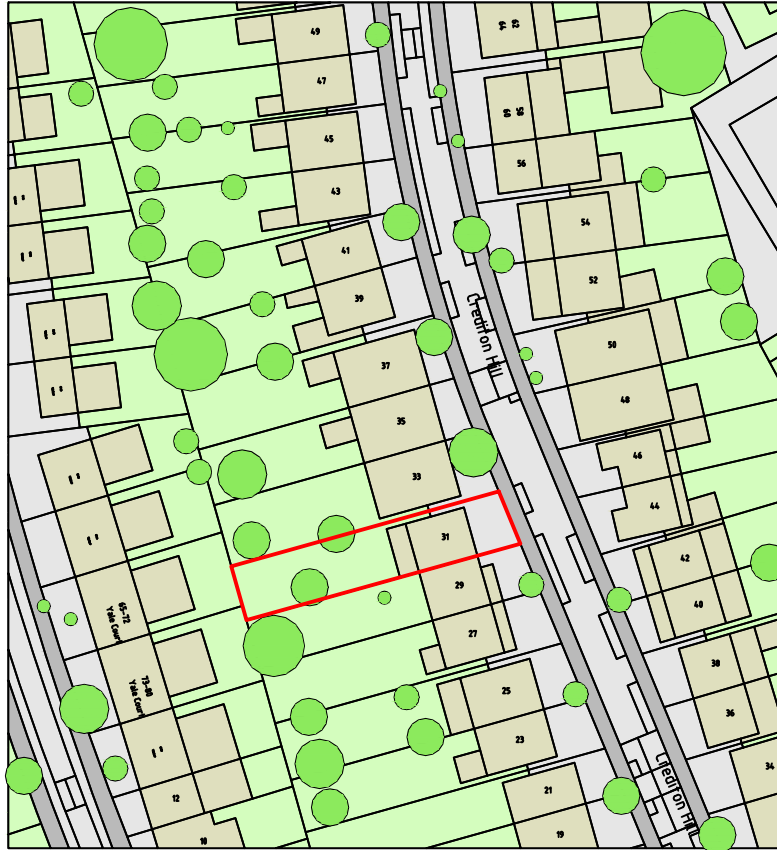

01
A-(13)-001

PROPOSED OS PLAN
1:625 @ A1, 1:1250 @ A3

PROJECT NAME:

CLIENT/PROJECT:

NOTES :

All dimensions in millimetres.

All dimensions and levels are to be checked on site by the main contractor prior to commencing excavation works. Any discrepancy is to be reported back to the designer for instruction.

This drawing is the property of VORBILD ARCHITECTURE LIMITED and may not be reproduced or disclosed to a third party in any form without written permission

ARCHITECTURE:



CONSTRUCTION:

INSTALLATIONS:

INSTALLATIONS:

SHEET TITLE:

PROPOSED
OS PLAN

DRAWING STATUS:

FOR PLANNING

DRAWN BY:

TP/MS

APPROVED:

MS

SIGNATURE:

SIGNATURE:

JOB NUMBER:

0966

DRAWING No:

A-(13)-001


SCALE:

1:1250

DATE:


09.05.2019

Rev. No.:

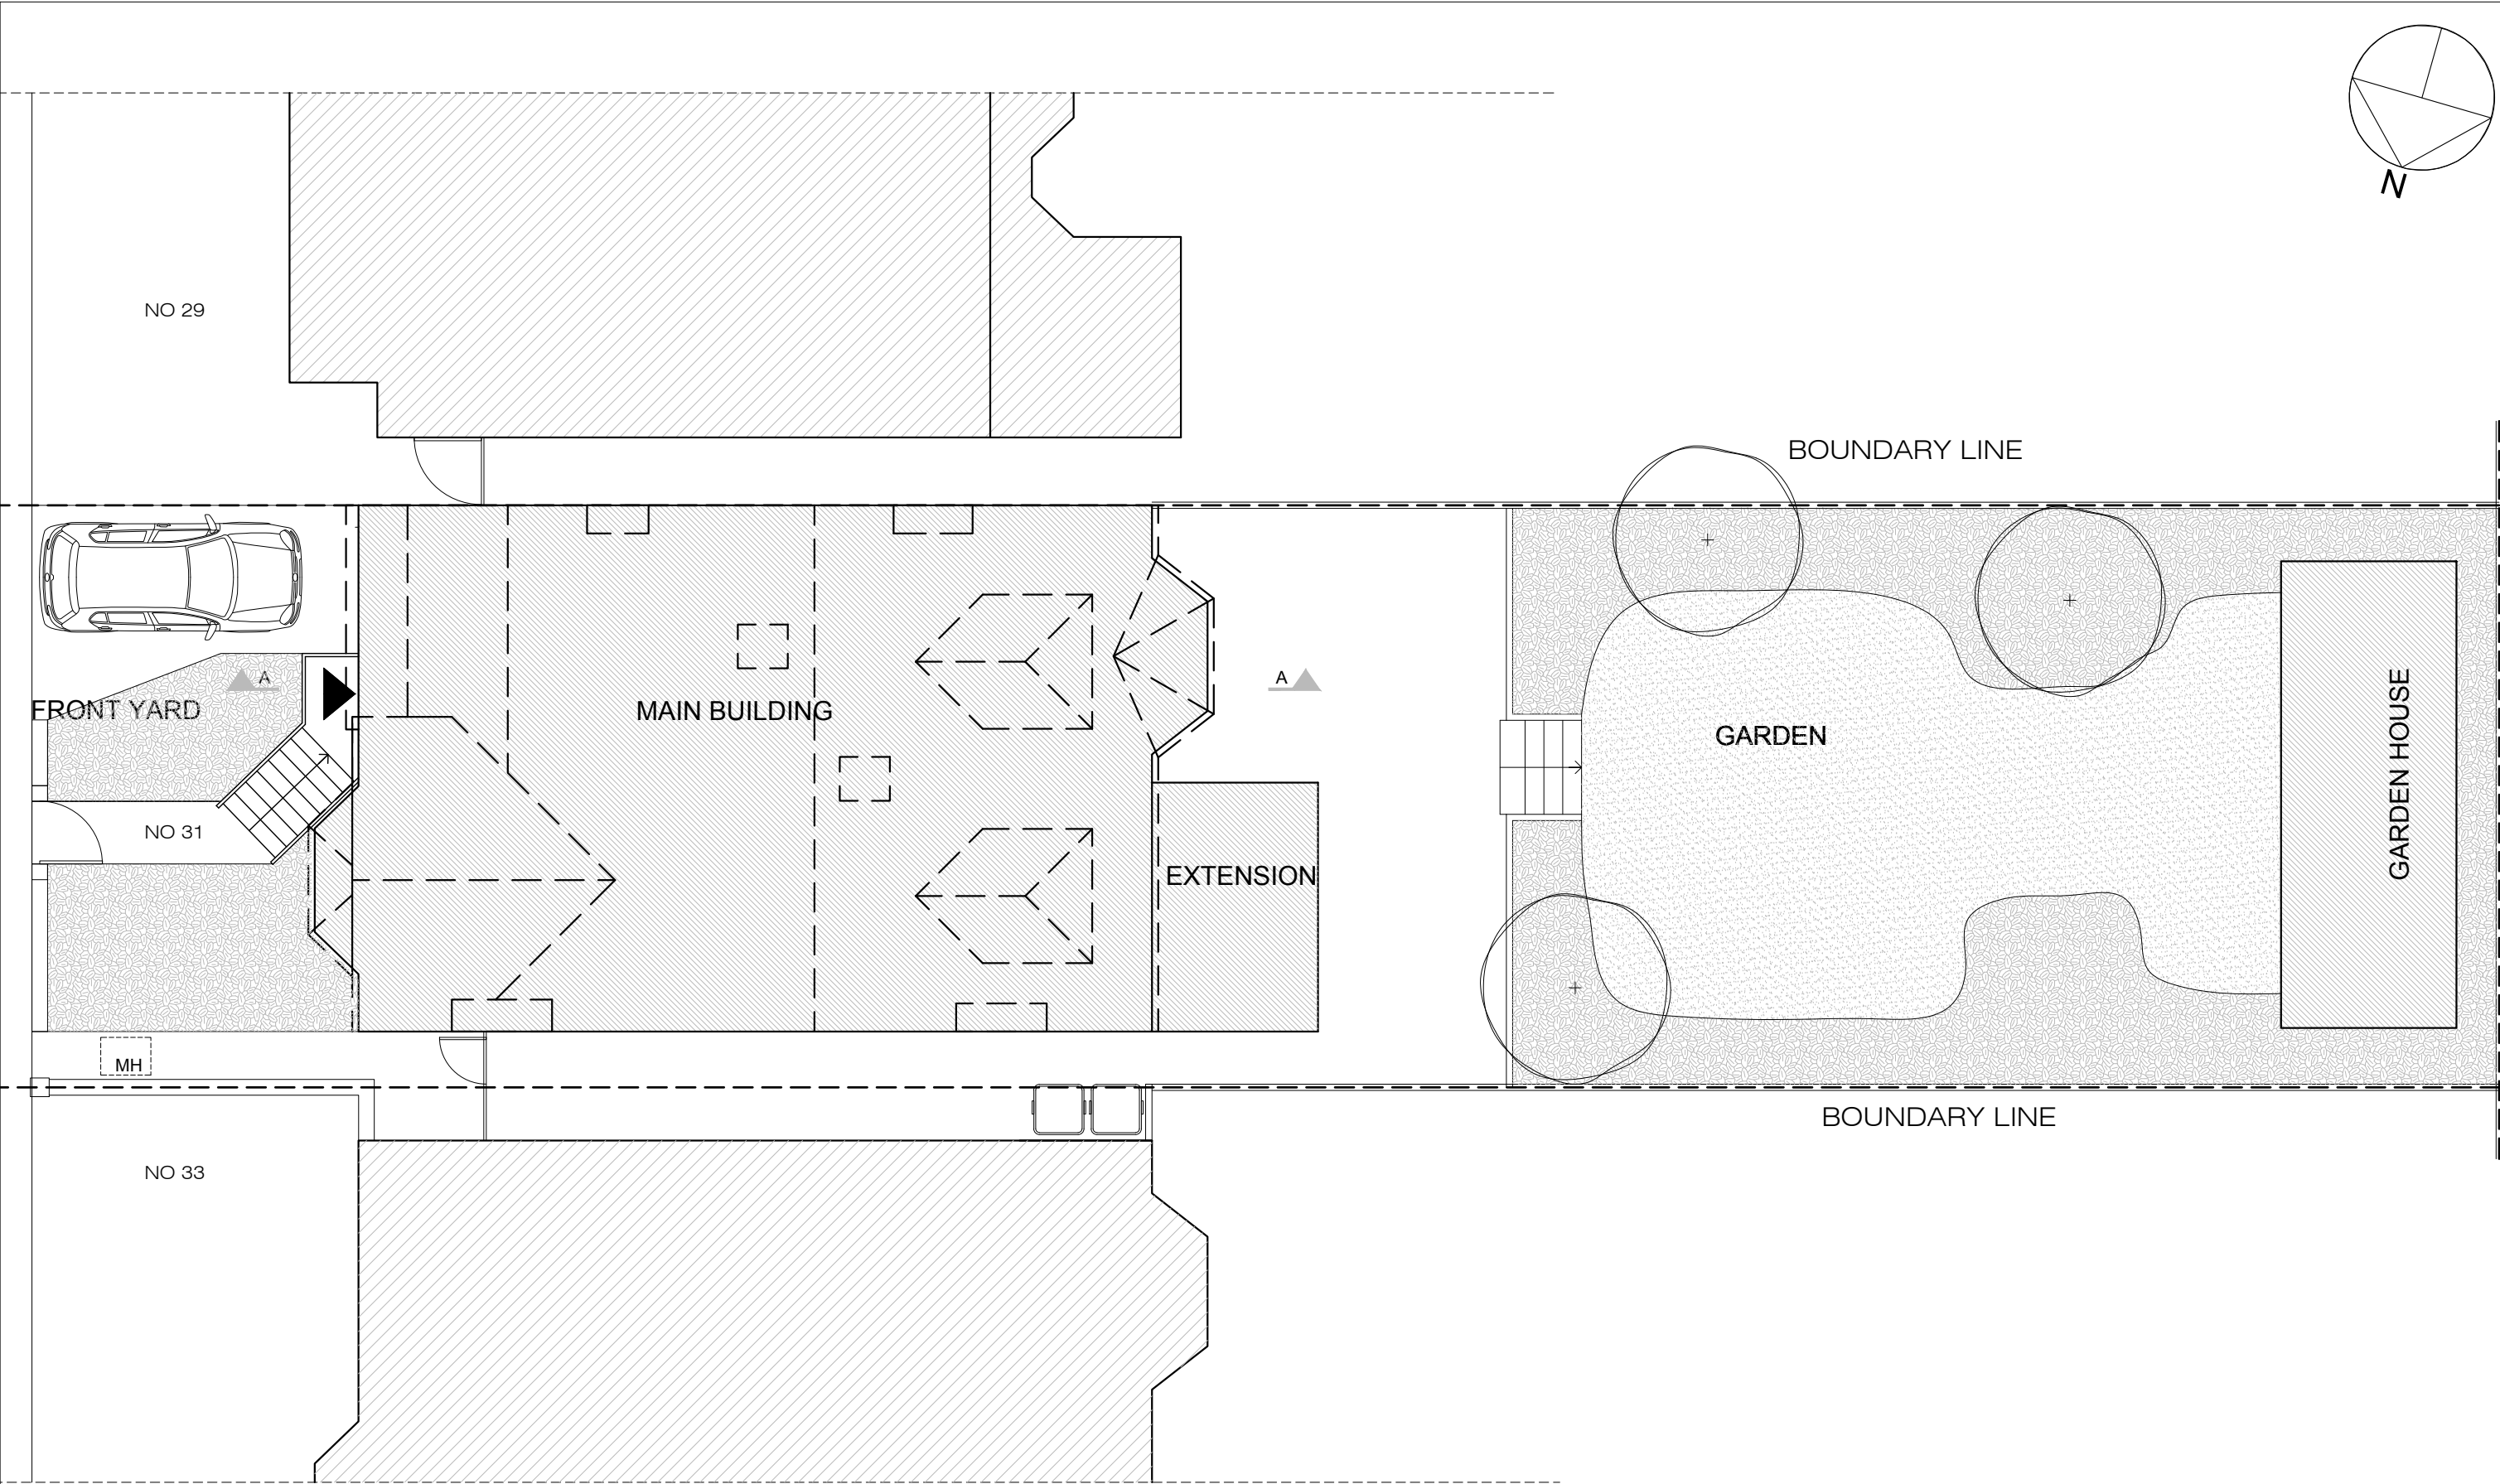


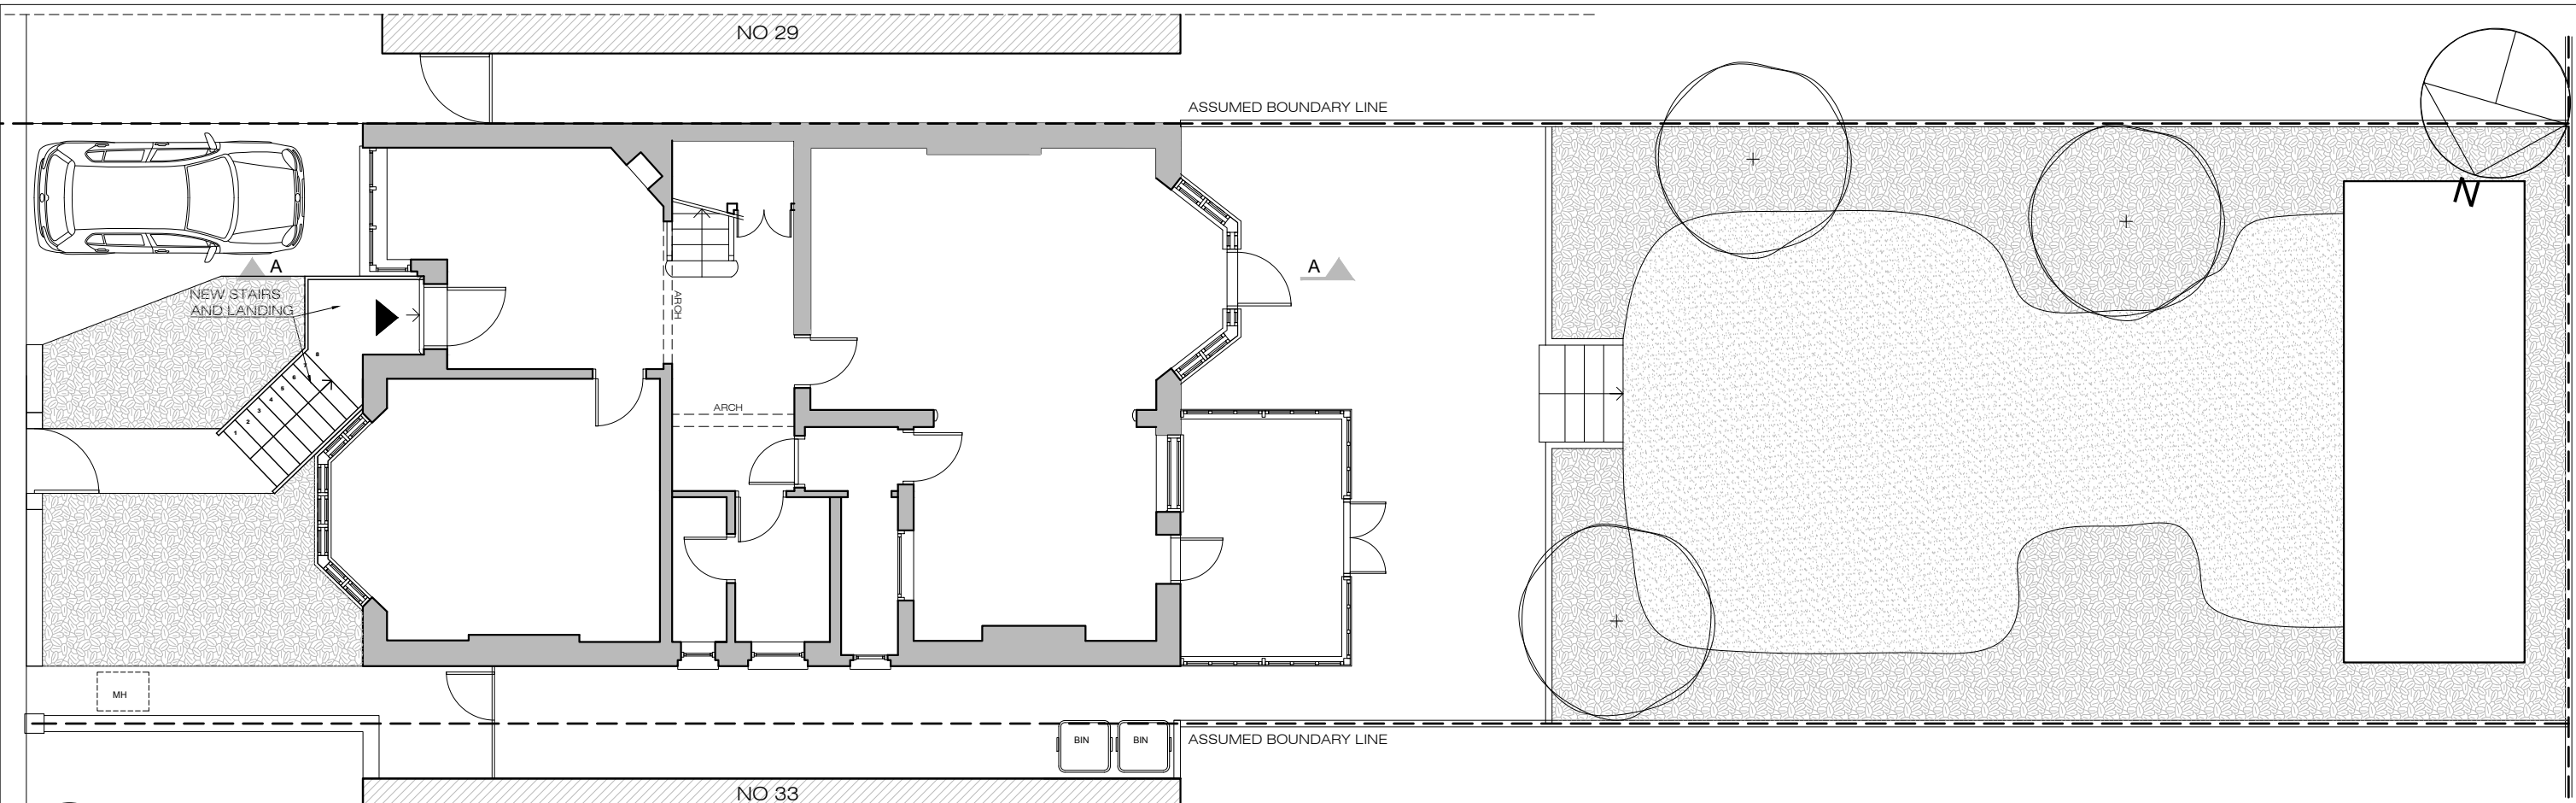
02
A-(13)-010

PROPOSED SITE PLAN
1:50 @ A1, 1:100 @ A3

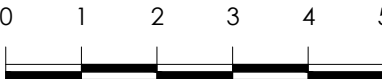


SCALE BAR (METRES)


PROJECT NAME:	CLIENT/PROJECT:	NOTES : All dimensions in millimetres. All dimensions and levels are to be checked on site by the main contractor prior to commencing excavation works. Any discrepancy is to be reported back to the designer for instruction. This drawing is the property of VORBILD ARCHITECTURE LIMITED and may not be reproduced or disclosed to a third party in any form without written permission	ARCHITECTURE:  VORBILD ARCHITECTURE www.vorbild.co.uk info@vorbild.co.uk	CONSTRUCTION: INSTALLATIONS: INSTALLATIONS:	SHEET TITLE: PROPOSED SITE PLAN	DRAWING STATUS: FOR PLANNING	JOB NUMBER: 0966
0966	31 Crediton Hill, NW6					DRAWN BY: TP/MS	DRAWING No: A-(13)-010
						APPROVED: MS	SCALE: 1:100 DATE: 09.05.2019 Rev. No.:






03 PROPOSED GROUND FLOOR PLAN
A-(13)-011 1:50 @ A1,1:100 @ A3

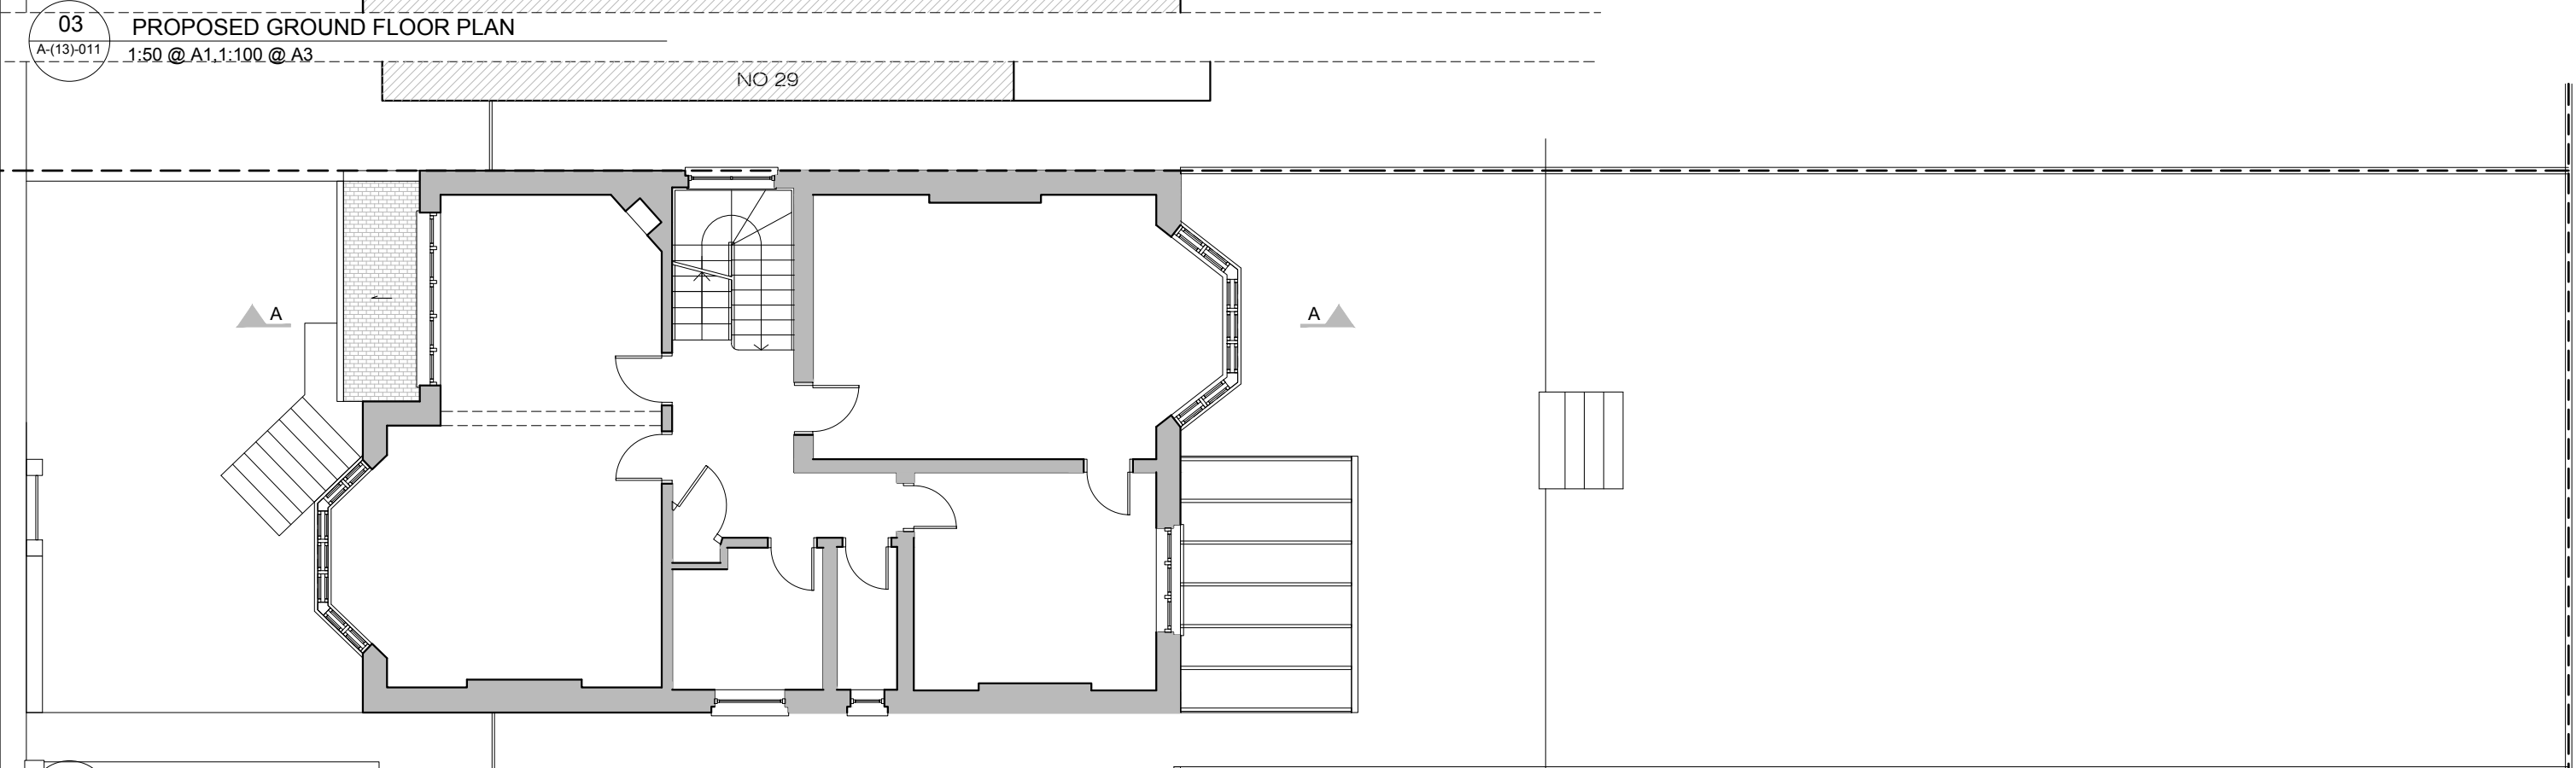

04 PROPOSED FIRST FLOOR PLAN
A-(13)-011 1:50 @ A1,1:100 @ A3

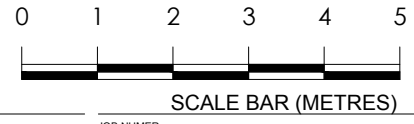

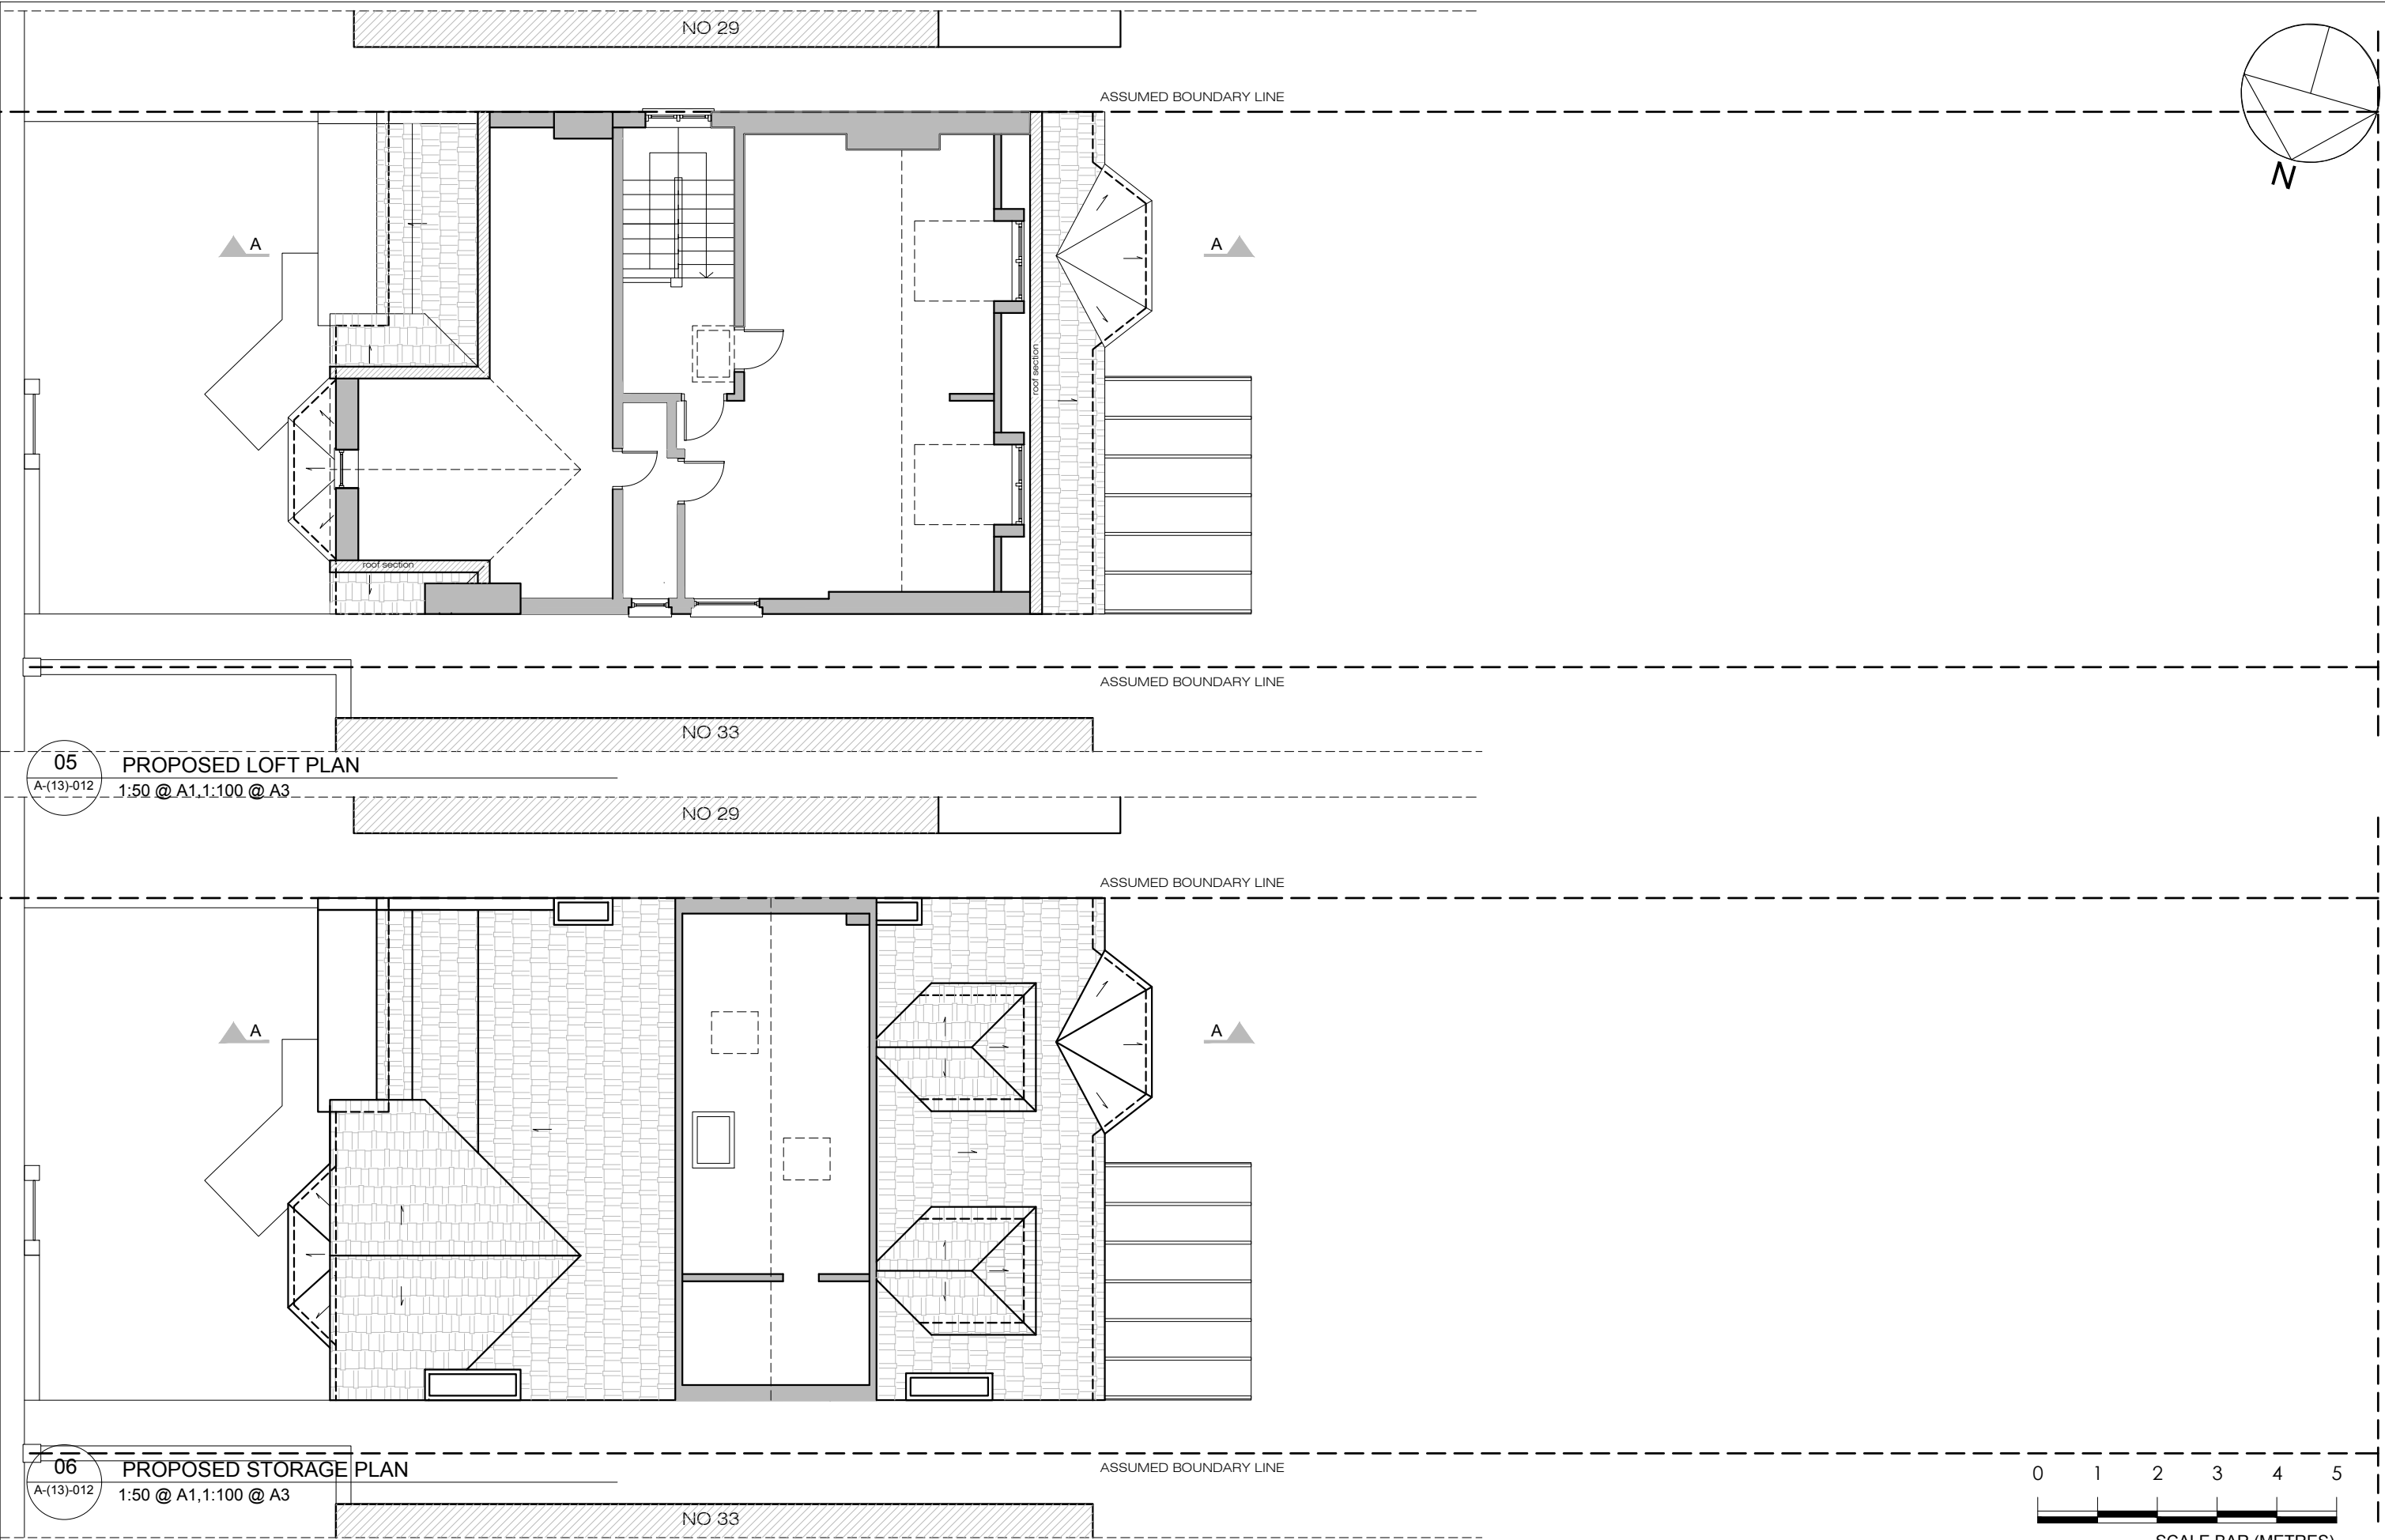

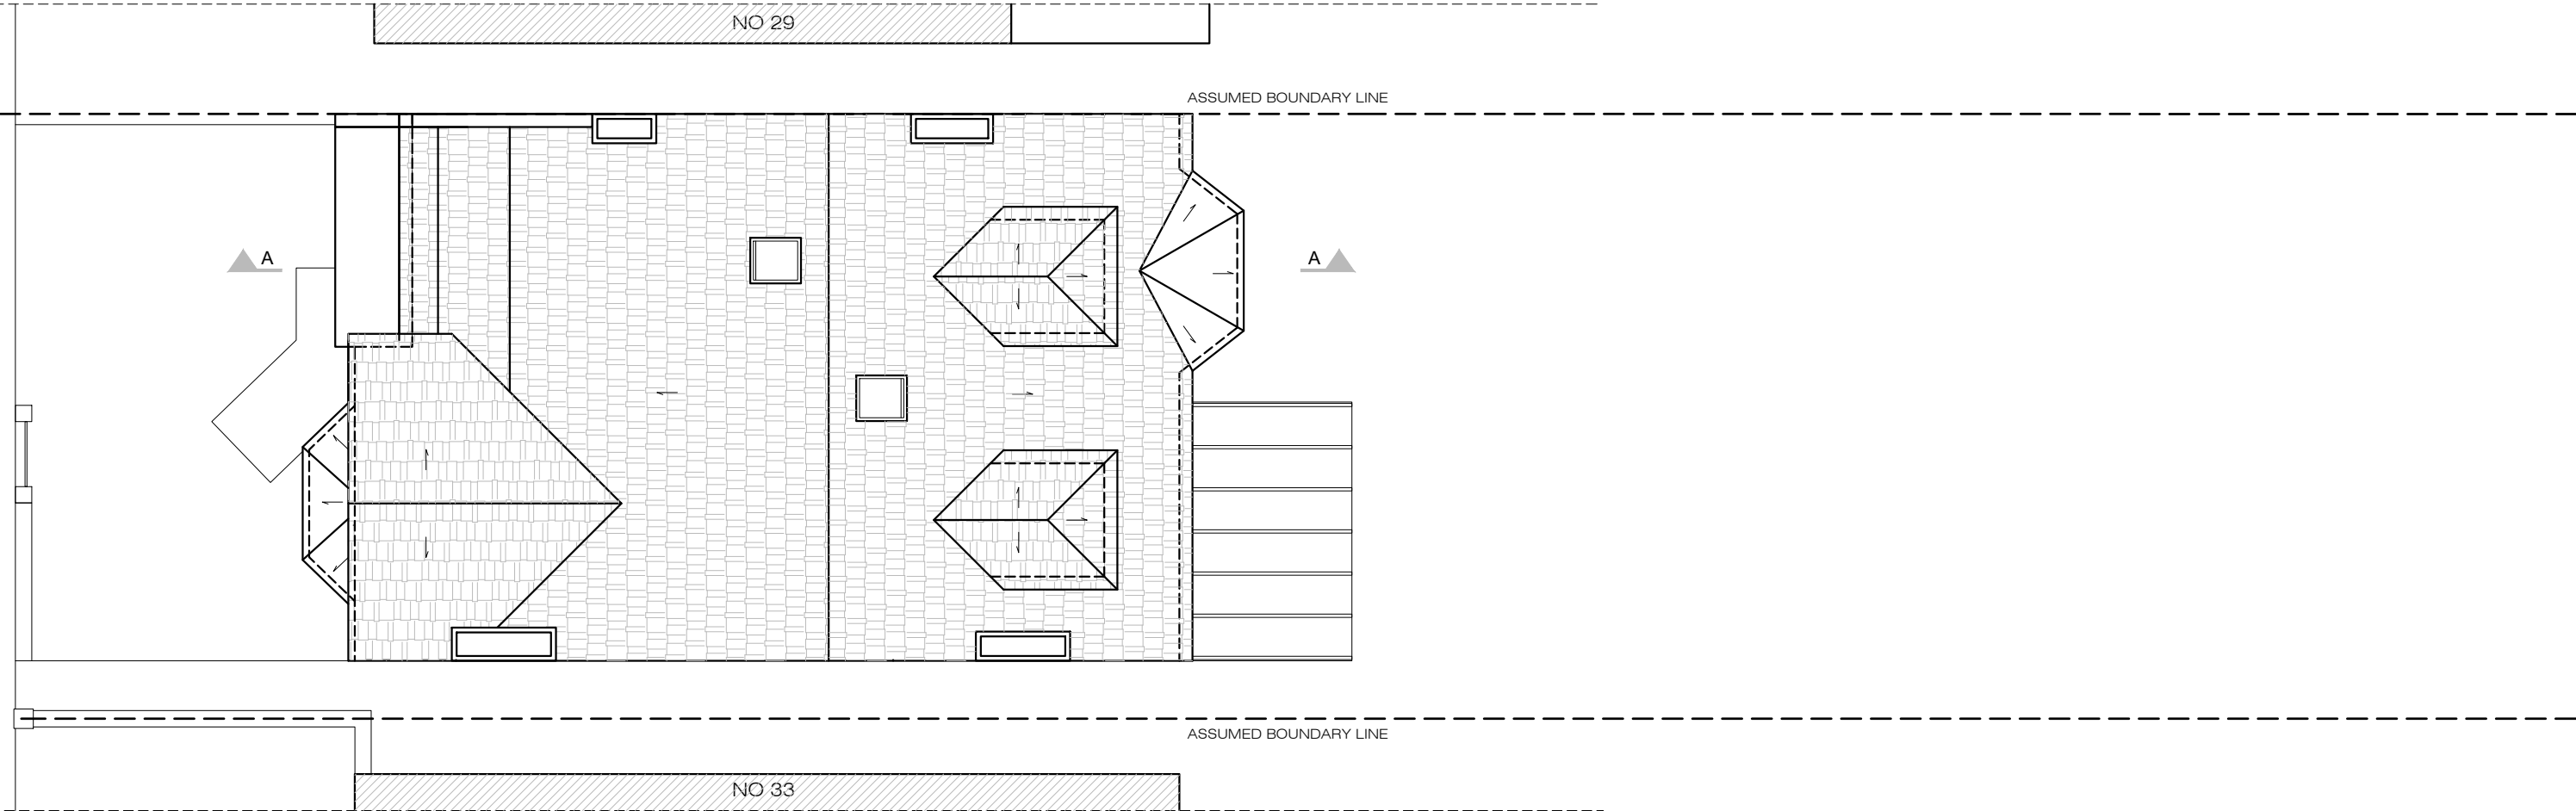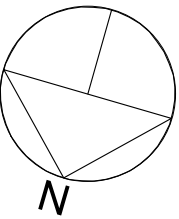


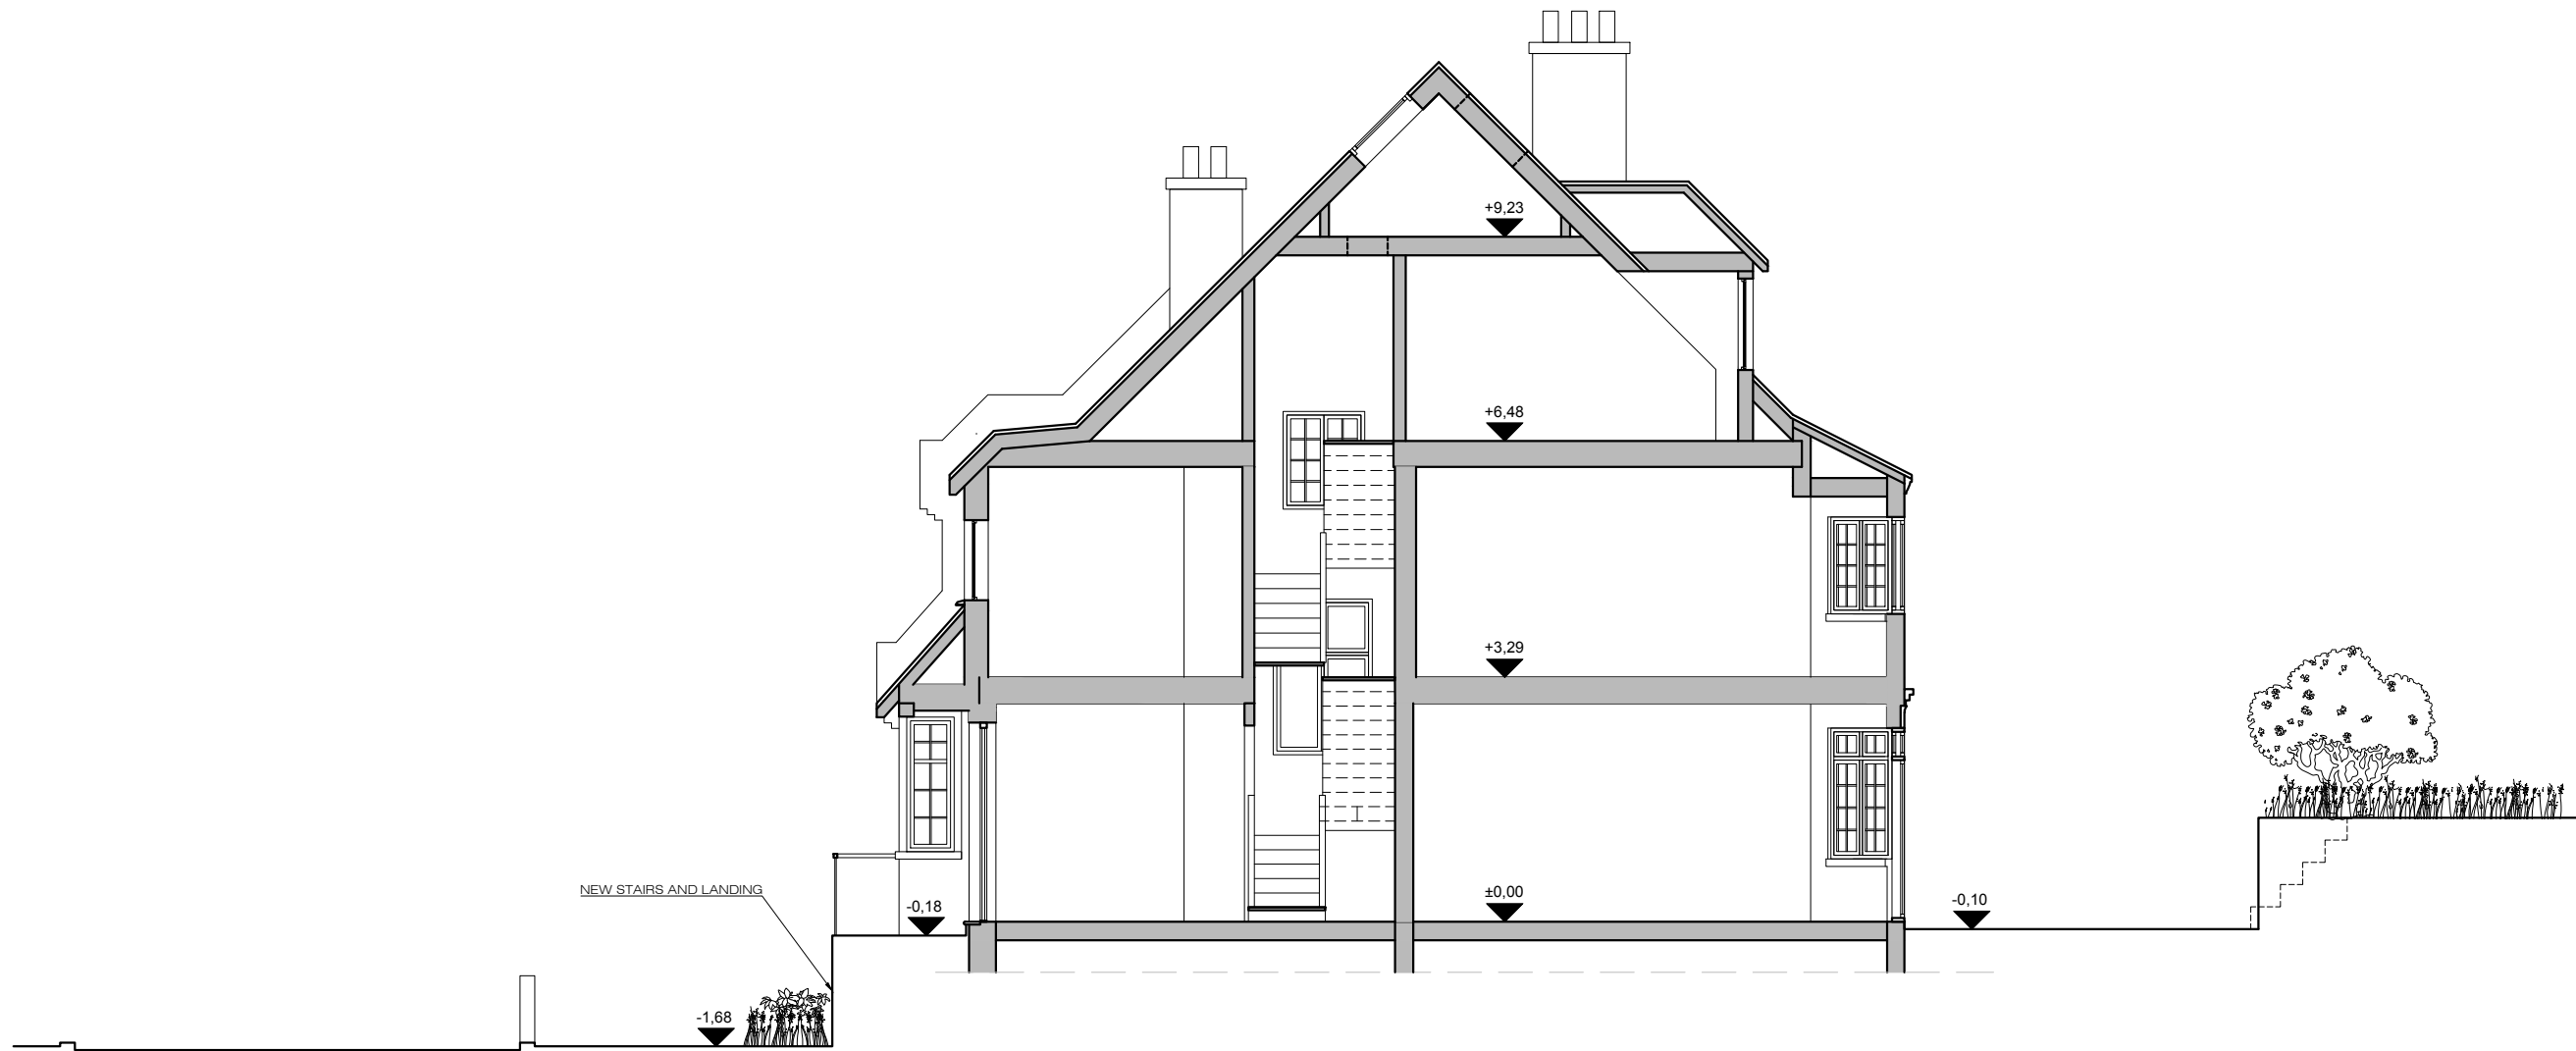
07
A-(13)-013

PROPOSED ROOF PLAN
1:50 @ A1, 1:100 @ A3




SCALE BAR (METRES)

PROJECT NAME:	CLIENT/PROJECT:	NOTES :	ARCHITECTURE:	CONSTRUCTION:	SHEET TITLE:	DRAWING STATUS:	JOB NUMBER:
0966	31 Crediton Hill, NW6	All dimensions in millimetres. All dimensions and levels are to be checked on site by the main contractor prior to commencing excavation works. Any discrepancy is to be reported back to the designer for instruction. This drawing is the property of VORBILD ARCHITECTURE LIMITED and may not be reproduced or disclosed to a third party in any form without written permission	 VORBILD ARCHITECTURE www.vorbild.co.uk info@vorbild.co.uk		PROPOSED ROOF PLAN	FOR PLANNING	0966
				INSTALLATIONS:		DRAWN BY:	DRAWING No:
				INSTALLATIONS:		TP/MS	A-(13)-013
						APPROVED:	SCALE: DATE: Rev. No.:
						MS	1:100 09.05.2019



08
A-(14)-010

PROPOSED SECTION A-A
1:50 @ A1, 1:100 @ A3

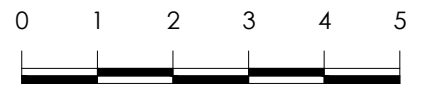

SCALE BAR (METRES)

PROJECT NAME:

CLIENT/PROJECT:

NOTES :

All dimensions in millimetres.

All dimensions and levels are to be checked on site by the main contractor prior to commencing excavation works. Any discrepancy is to be reported back to the designer for instruction.

This drawing is the property of VORBILD ARCHITECTURE LIMITED and may not be reproduced or disclosed to a third party in any form without written permission

ARCHITECTURE:



VORBILD
ARCHITECTURE

www.vorbild.co.uk

info@vorbild.co.uk

CONSTRUCTION:

INSTALLATIONS:

INSTALLATIONS:

SHEET TITLE:

PROPOSED
SECTION A-A

DRAWING STATUS:

FOR PLANNING

DRAWN BY:

TP/MS

APPROVED:

MS

SIGNATURE:

SIGNATURE:

JOB NUMBER:

0966

DRAWING No:

A-(14)-010


SCALE:

1:100


DATE:

09.05.2019


Rev. No.:

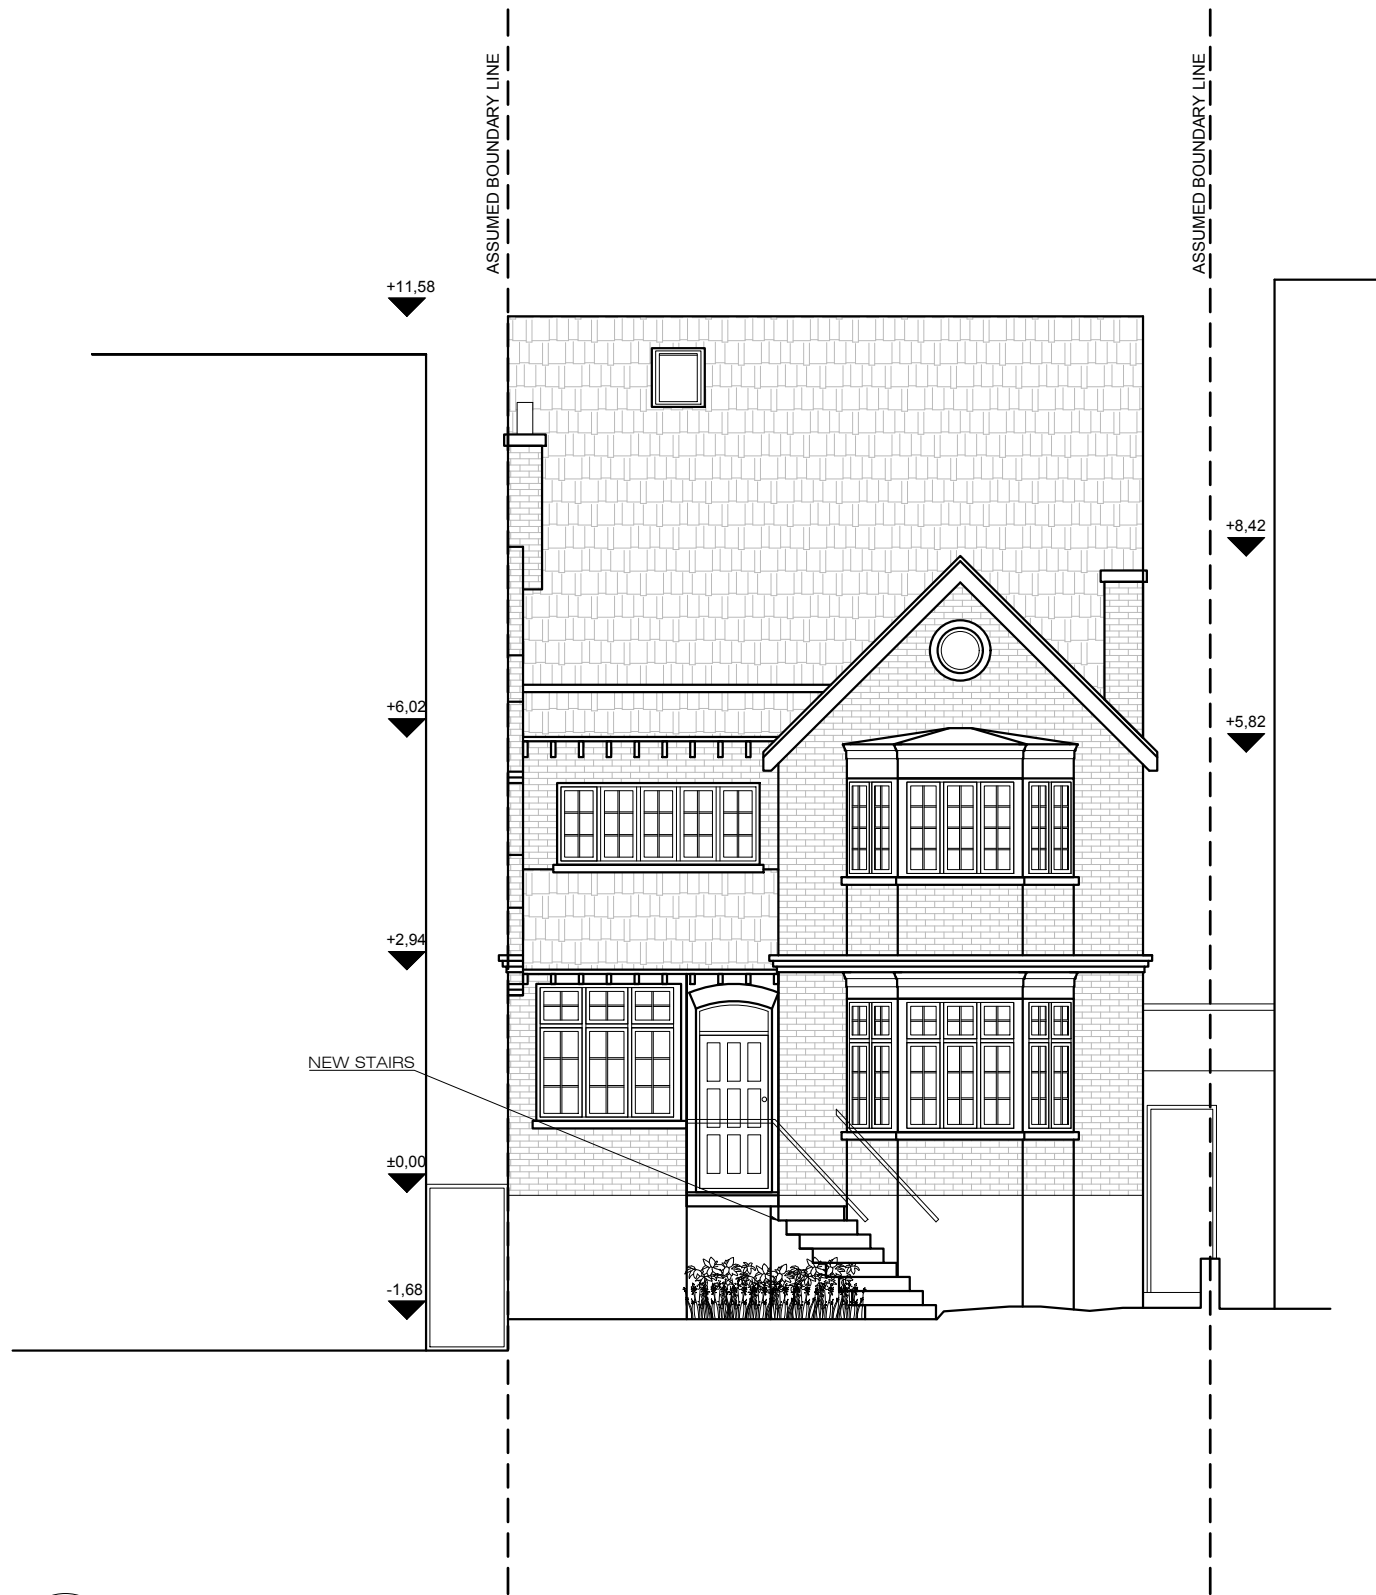

09
A-(15)-010
PROPOSED FRONT ELEVATION
1:50 @ A1, 1:100 @ A3

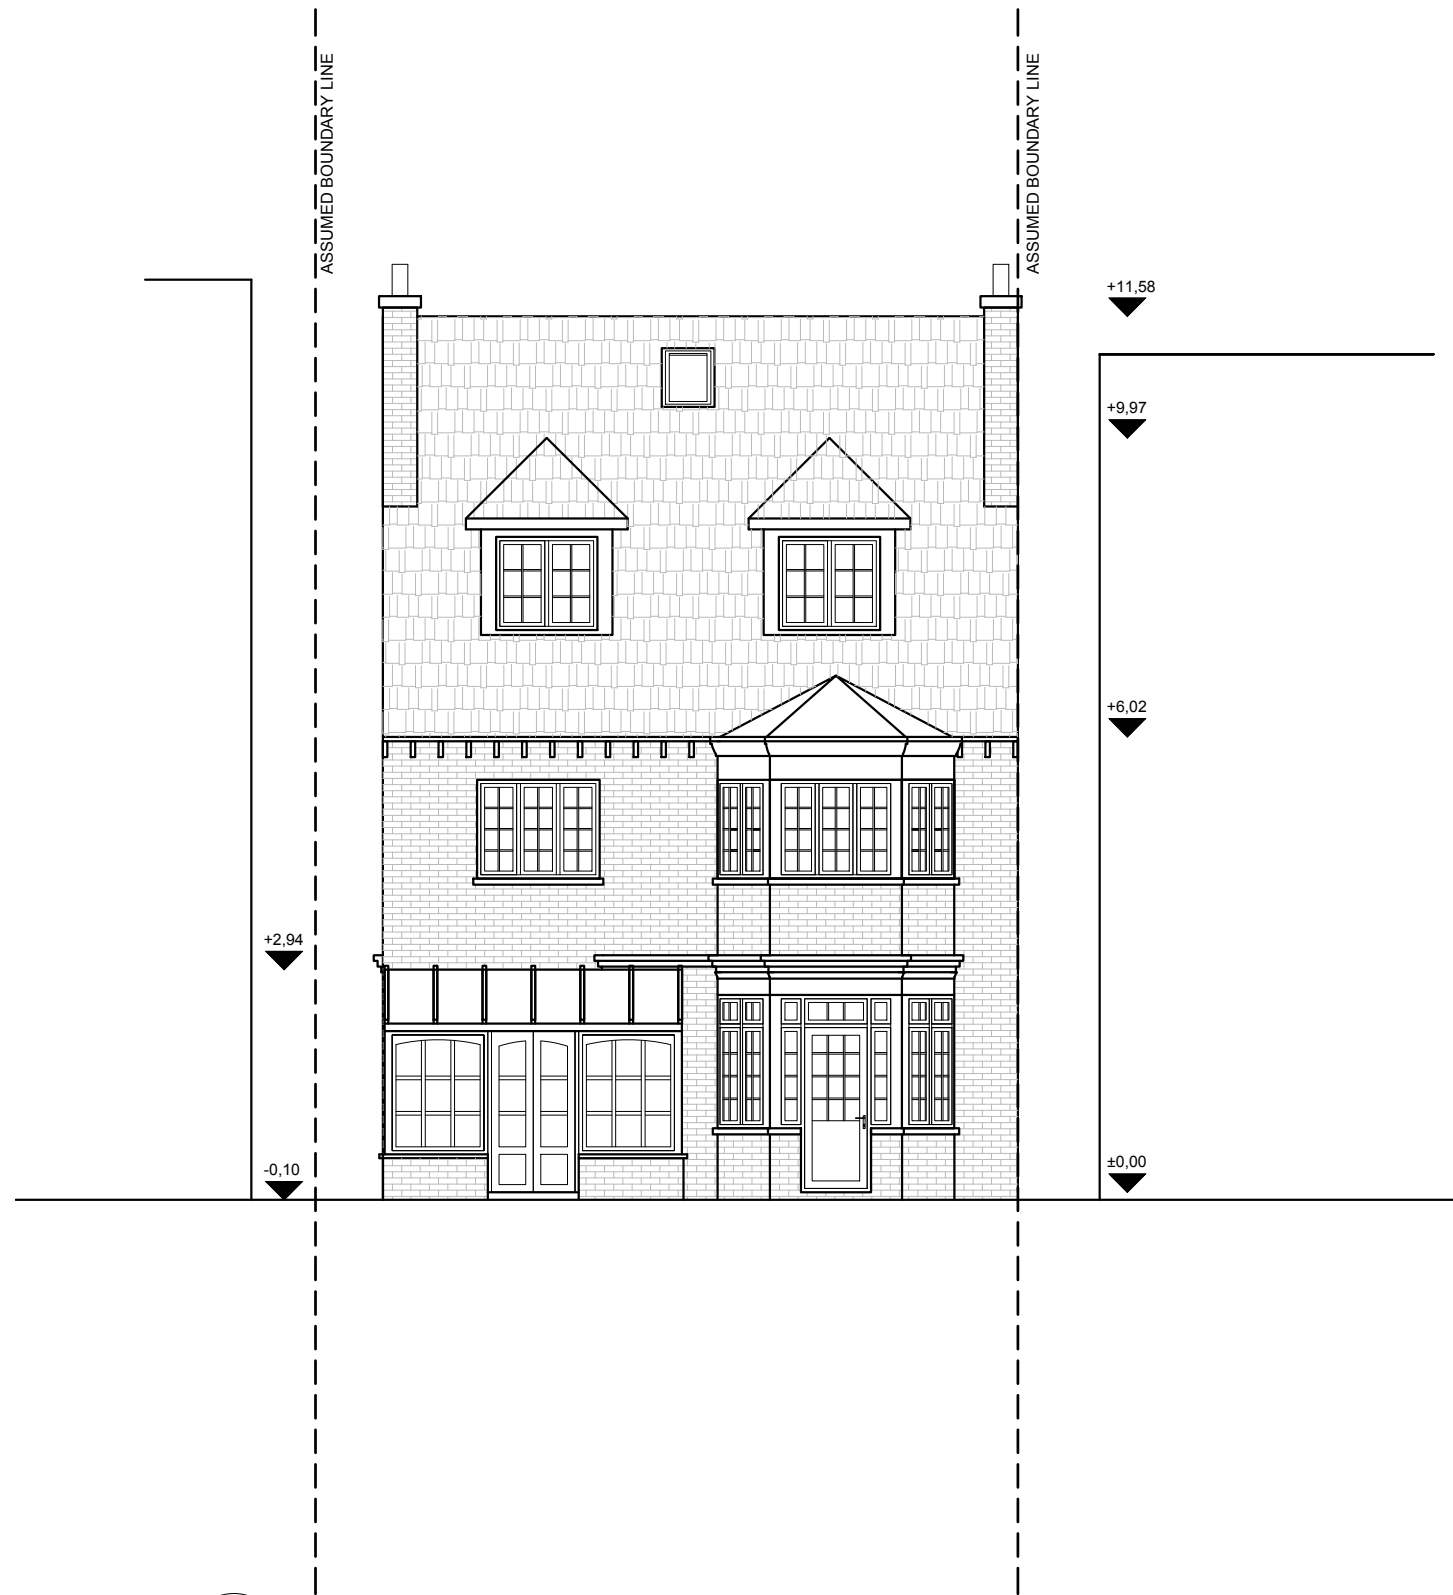

10
A-(15)-010
PROPOSED REAR ELEVATION
1:50 @ A1, 1:100 @ A3

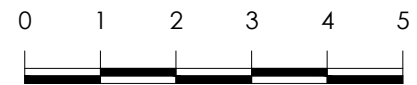

SCALE BAR (METRES)

PROJECT NAME:

0966

CLIENT/PROJECT:

31 Crediton Hill, NW6

NOTES :

All dimensions in millimetres.

All dimensions and levels are to be checked on site by the main contractor prior to commencing excavation works. Any discrepancy is to be reported back to the designer for instruction.

This drawing is the property of VORBILD ARCHITECTURE LIMITED and may not be reproduced or disclosed to a third party in any form without written permission

ARCHITECTURE:



VORBILD
ARCHITECTURE

www.vorbild.co.uk

info@vorbild.co.uk

CONSTRUCTION:

INSTALLATIONS:

INSTALLATIONS:

SHEET TITLE:

PROPOSED
FRONT AND REAR ELEVATION

DRAWING STATUS:

FOR PLANNING

DRAWN BY:

TP/MS

APPROVED:

MS

SIGNATURE:

SIGNATURE:

JOB NUMBER:

0966

DRAWING No:

A-(15)-010

SCALE:

1:100

DATE:


09.05.2019

Rev. No.:




11
A-(15)-011

PROPOSED NORTH ELEVATION
1:50 @ A1, 1:100 @ A3

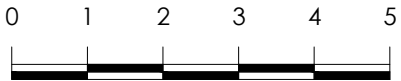


SCALE BAR (METRES)

PROJECT NAME:	CLIENT/PROJECT:	NOTES :	ARCHITECTURE:	CONSTRUCTION:	SHEET TITLE:	DRAWING STATUS:	JOB NUMBER:
0966	31 Crediton Hill, NW6	All dimensions in millimetres. All dimensions and levels are to be checked on site by the main contractor prior to commencing excavation works. Any discrepancy is to be reported back to the designer for instruction. This drawing is the property of VORBILD ARCHITECTURE LIMITED and may not be reproduced or disclosed to a third party in any form without written permission	 www.vorbild.co.uk info@vorbild.co.uk	INSTALLATIONS:	PROPOSED NORTH ELEVATION	FOR PLANNING	0966
				INSTALLATIONS:		DRAWN BY:	DRAWING No:
						TP/MS	A-(15)-011
						APPROVED:	SCALE: DATE: Rev. No.:
						MS	1:100 09.05.2019



12
A-(15)-012

PROPOSED SOUTH ELEVATION
1:50 @ A1, 1:100 @ A3

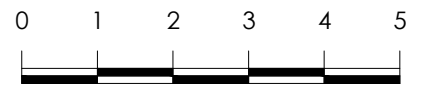

SCALE BAR (METRES)

PROJECT NAME:

CLIENT/PROJECT:

NOTES :

All dimensions in millimetres.

All dimensions and levels are to be checked on site by the main contractor prior to commencing excavation works. Any discrepancy is to be reported back to the designer for instruction.

This drawing is the property of VORBILD ARCHITECTURE LIMITED and may not be reproduced or disclosed to a third party in any form without written permission

ARCHITECTURE:



VORBILD
ARCHITECTURE

www.vorbild.co.uk

info@vorbild.co.uk

CONSTRUCTION:

INSTALLATIONS:

INSTALLATIONS:

SHEET TITLE:

PROPOSED
SOUTH ELEVATION

DRAWING STATUS:

FOR PLANNING

DRAWN BY:

TP/MS

APPROVED:

MS

SIGNATURE:

SIGNATURE:

JOB NUMBER:

0966

DRAWING No:

A-(15)-012

SCALE:

1:100

DATE:

09.05.2019

Rev. No.:

0966

31 Crediton Hill, NW6