
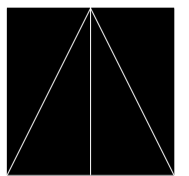


**Demolition Key**

- a. Front window, cill and soldier course
- b. Removal of step to allow for front basement extension
- c. Internal concrete upstand and brick piers
- d. Rear wall to allow for courtyard and rear basement extension

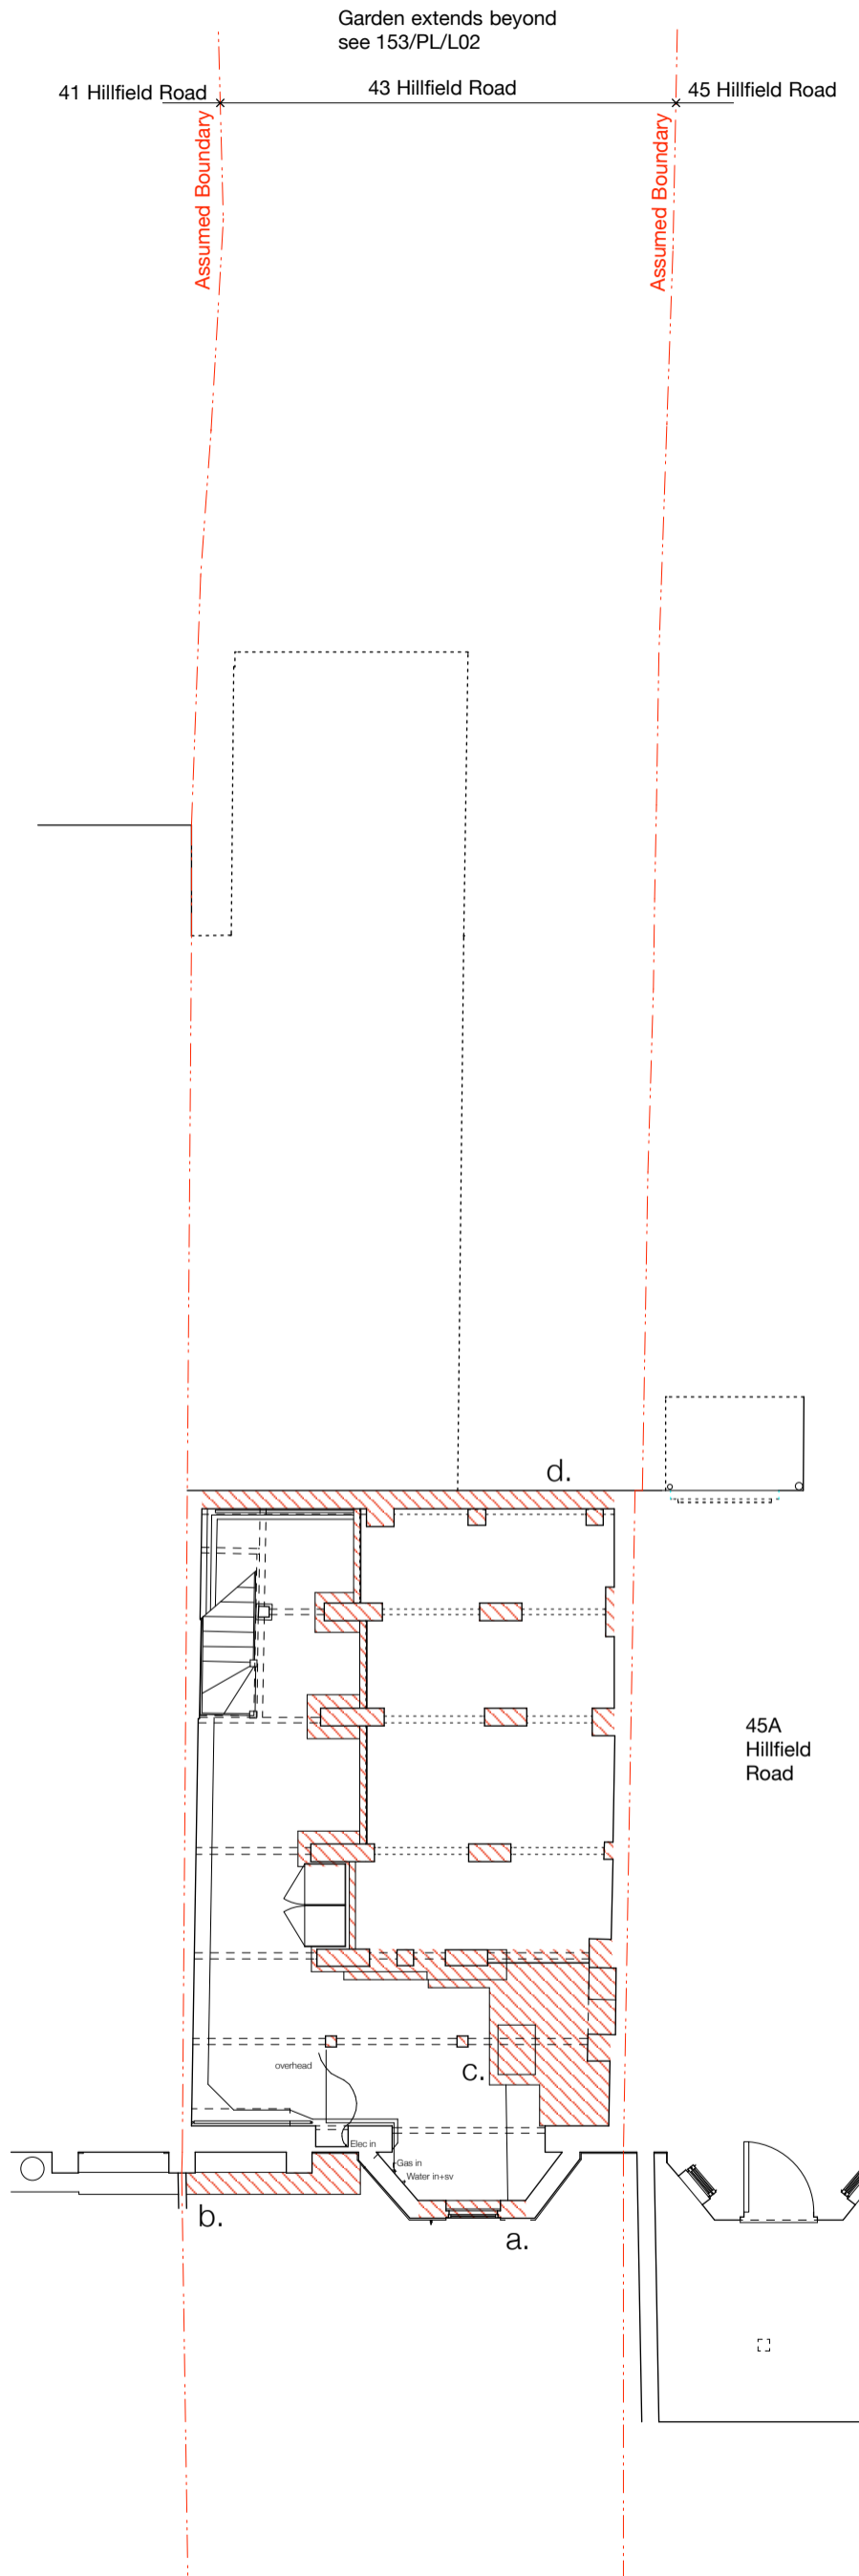

**STUDIO MCLEOD**

The Studio  
320 Kilburn Lane  
London W9 3EF


+44 (0)20 8968 5232  
info@studiomcleod.com

notes
revisions:

to be read in conjunction with all other information issued by other consultants. drawing not to be scaled - contractors must verify all dimensions on site before commencing work, any discrepancies to be reported to the designer. drawing to be read in conjunction with all other relevant drawings, all dimensions in mm unless otherwise stated

Studio McLeod Architecture Limited: The Studio, 320 Kilburn Lane, London, W9 3EF. Registered in England. Company Number 08474700

<b>43 Hillfield Road London, NW6 1QD</b>	
BASEMENT DEMOLITION PLAN	
drawing no. <b>153-DM-F-101</b>	rev.
scale 1:100 @A3	
date 15 OCT 2018	
status PLANNING	

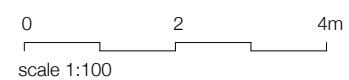


Garden extends beyond  
see 153/PL/L02


41 Hillfield Road      43 Hillfield Road      45 Hillfield Road

Demolition Key

- b. Removal of step to allow for front basement extension
- e. Internal fireplace
- f. French windows and soldier course
- g. Ground floor outrigger side return brickwork and soldier course to allow for dining room window
- h. Ground floor outrigger side return brickwork and rear lean-to to allow for proposed living & kitchen
- i. Existing conservatory

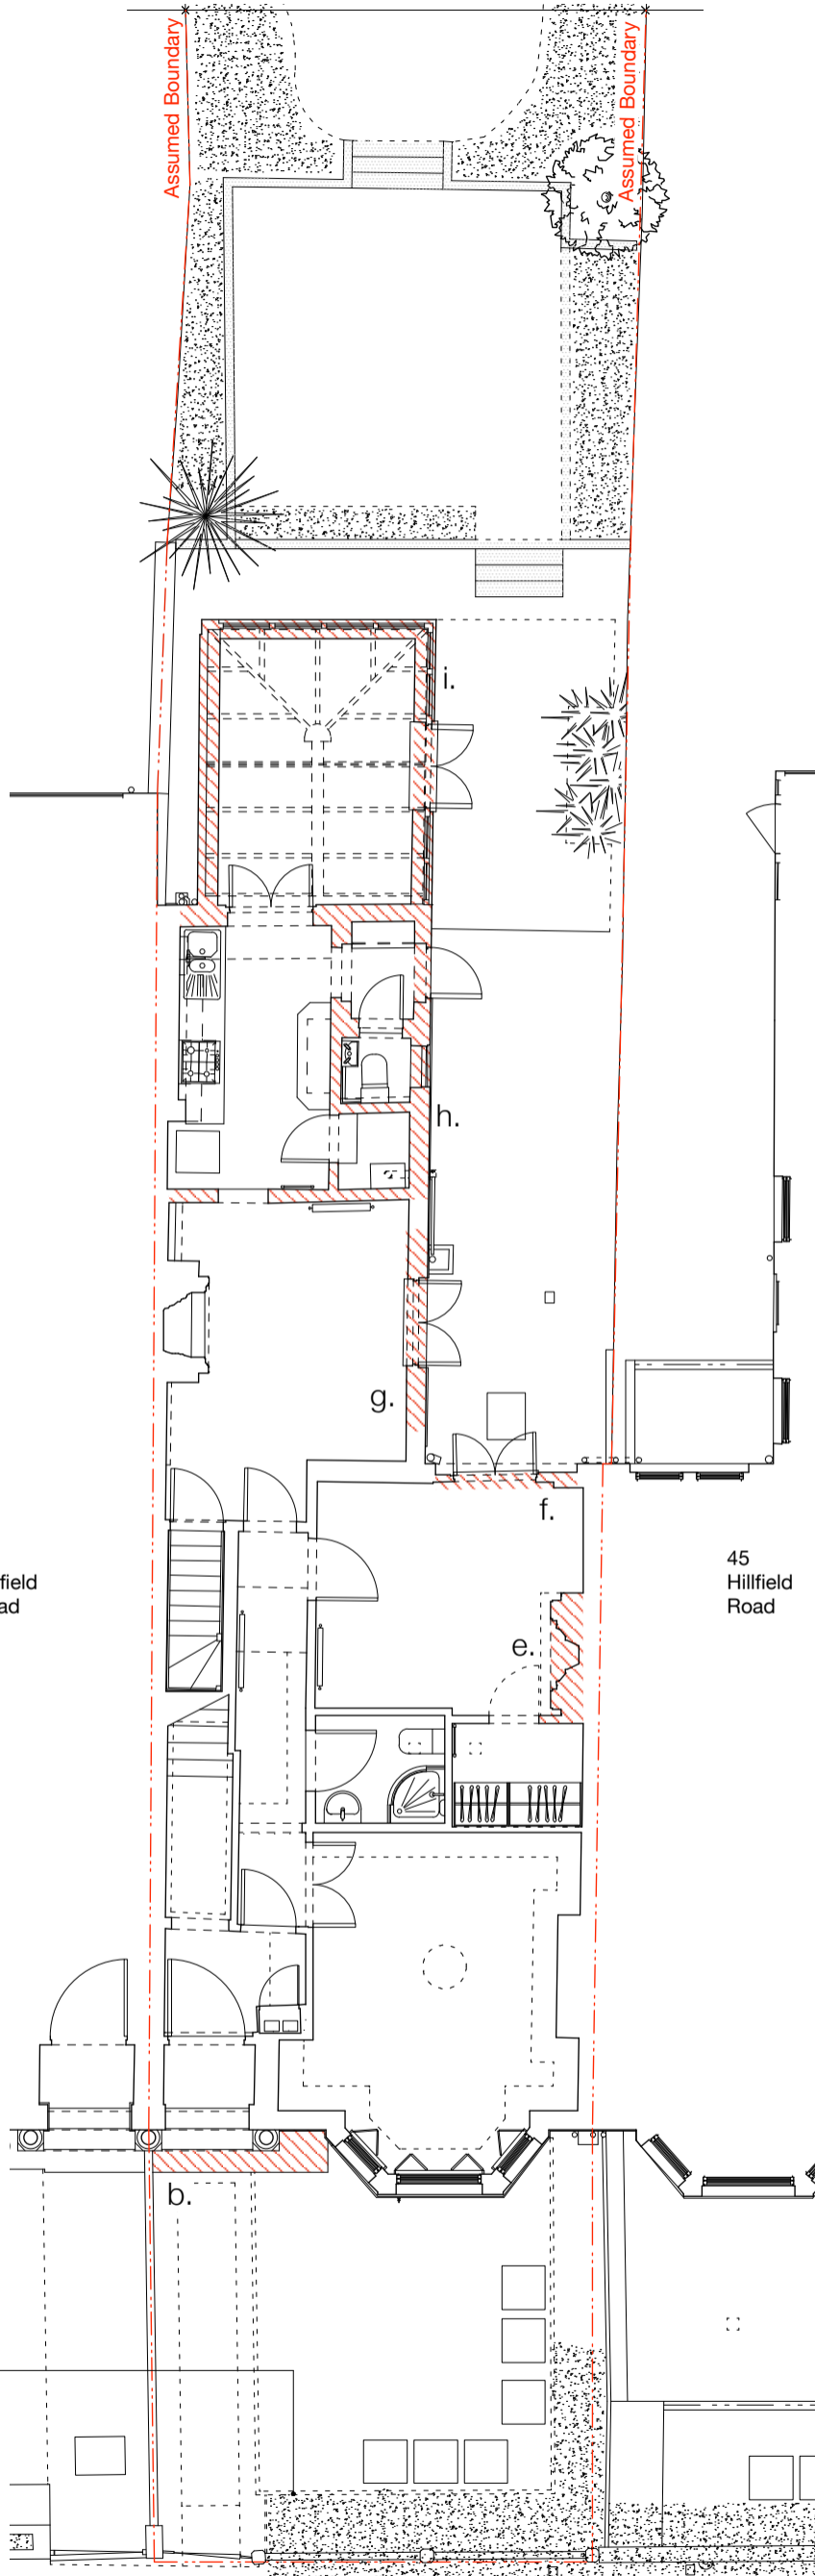

Hedge 1 adjacent with  
front boundary

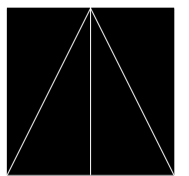

**STUDIO MCLEOD**

The Studio  
320 Kilburn Lane  
London W9 3EF


+44 (0)20 8968 5232  
info@studiomcleod.com

notes	
revisions:	
to be read in conjunction with all other information issued by other consultants. drawing not to be scaled - contractors must verify all dimensions on site before commencing work, any discrepancies to be reported to the designer. drawing to be read in conjunction with all other relevant drawings, all dimensions in mm unless otherwise stated	
Studio McLeod Architecture Limited: The Studio, 320 Kilburn Lane, London, W9 3EF. Registered in England. Company Number 08474700	
<b>53 HILLFIELD ROAD LONDON, NW6 1QD</b>	
GROUND FLOOR DEMOLITION PLAN	
drawing no. <b>153-DM-F-102</b>	rev. -
scale 1:100 @A3	
date 15 OCT 2018	
status PLANNING	





**Demolition Key**  
 a. Front window, cill and soldier course  
 b. Removal of step to allow for front basement extension

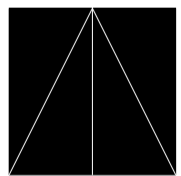

**STUDIO MCLEOD**

The Studio  
 320 Kilburn Lane  
 London W9 3EF  
 +44 (0)20 8968 5232  
 info@studiomcleod.com

notes
revisions:

to be read in conjunction with all other information issued by other consultants. drawing not to be scaled - contractors must verify all dimensions on site before commencing work, any discrepancies to be reported to the designer. drawing to be read in conjunction with all other relevant drawings. all dimensions in mm unless otherwise stated

Studio McLeod Architecture Limited: The Studio, 320 Kilburn Lane, London, W9 3EF. Registered in England. Company Number 08474700

**43 HILLFIELD ROAD  
 LONDON, NW6 1QD**


**FRONT ELEVATION DEMOLITION DRAWING**

drawing no.	<b>153-DM-F-103</b>	rev.	
scale	1:50 @A3	date	15 OCT 2018
status	PLANNING		



**Demolition Key**

- f. French windows and soldier course
- h. Ground floor outrigger side return brickwork and rear lean-to to allow for proposed living & kitchen
- i. Existing conservatory

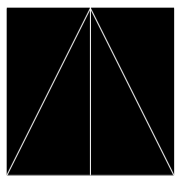

**STUDIO MCLEOD**

The Studio  
320 Kilburn Lane  
London W9 3EF

+44 (0)20 8968 5232  
info@studiomcleod.com

notes
revisions:



to be read in conjunction with all other information issued by other consultants. drawing not to be scaled - contractors must verify all dimensions on site before commencing work, any discrepancies to be reported to the designer. drawing to be read in conjunction with all other relevant drawings. all dimensions in mm unless otherwise stated

Studio McLeod Architecture Limited: The Studio, 320 Kilburn Lane, London, W9 3EF. Registered in England. Company Number 08474700


**43 HILLFIELD ROAD  
LONDON, NW6 1QD**

REAR ELEVATION DEMOLITION DRAWING

drawing no.	<b>153-DM-F-104</b>	rev.	-
scale	1:50 @A3		
date	15 OCT 2018		
status	PLANNING		

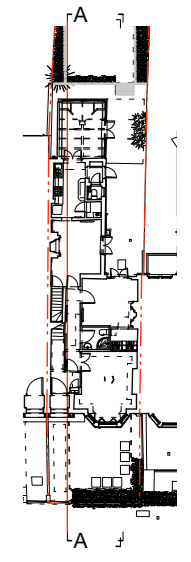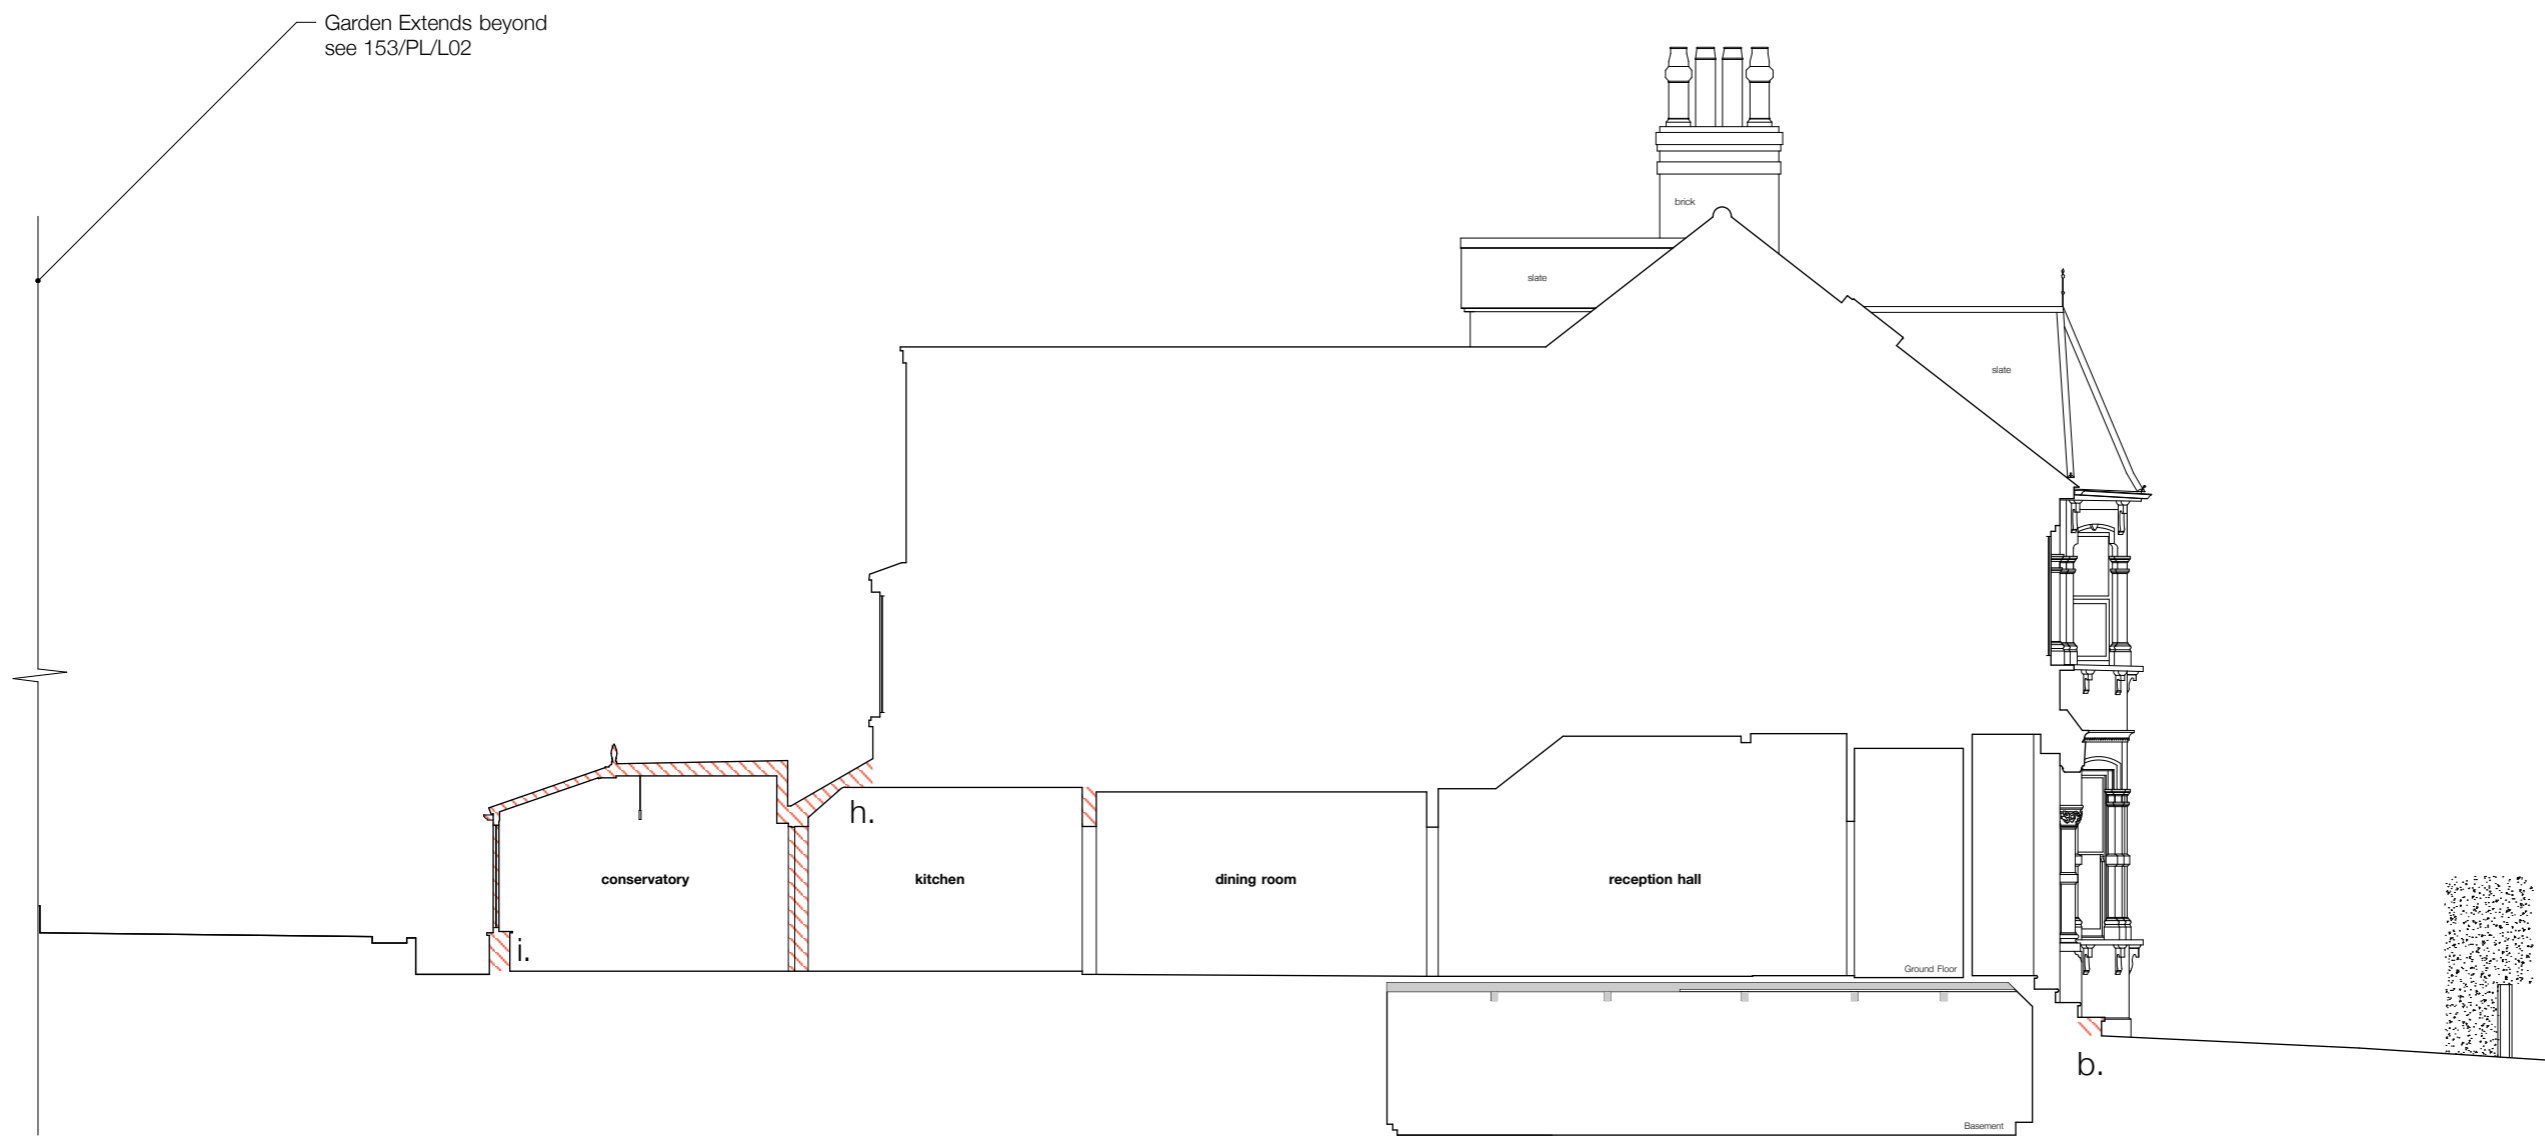

KEY PLAN

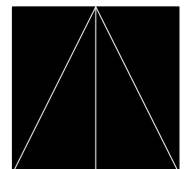

**STUDIO MCLEOD**

The Studio  
 320 Kilburn Lane  
 London W9 3EF  
 +44 (0)20 8968 5232  
 info@studiomcleod.com

notes
revisions:

to be read in conjunction with all other information issued by other consultants. drawing not to be scaled - contractors must verify all dimensions on site before commencing work, any discrepancies to be reported to the designer. drawing to be read in conjunction with all other relevant drawings. all dimensions in mm unless otherwise stated

Studio McLeod Architecture Limited: The Studio, 320 Kilburn Lane, London, W9 3EF. Registered in England. Company Number 08474700

**43 HILLFIELD ROAD  
 LONDON, NW6 1QD**

SECTION AA DEMOLITION  
 DRAWING

drawing no. **153-DM-F-105** rev. -


scale 1:50 @A3

date 10 OCT 2018


status PLANNING

- Demolition Key**
- b. Removal of step to allow for front basement extension
  - h. Ground floor outrigger side return brickwork and rear lean-to to allow for proposed living & kitchen
  - i. Existing conservatory

SECTION AA DEMOLITION DRAWING

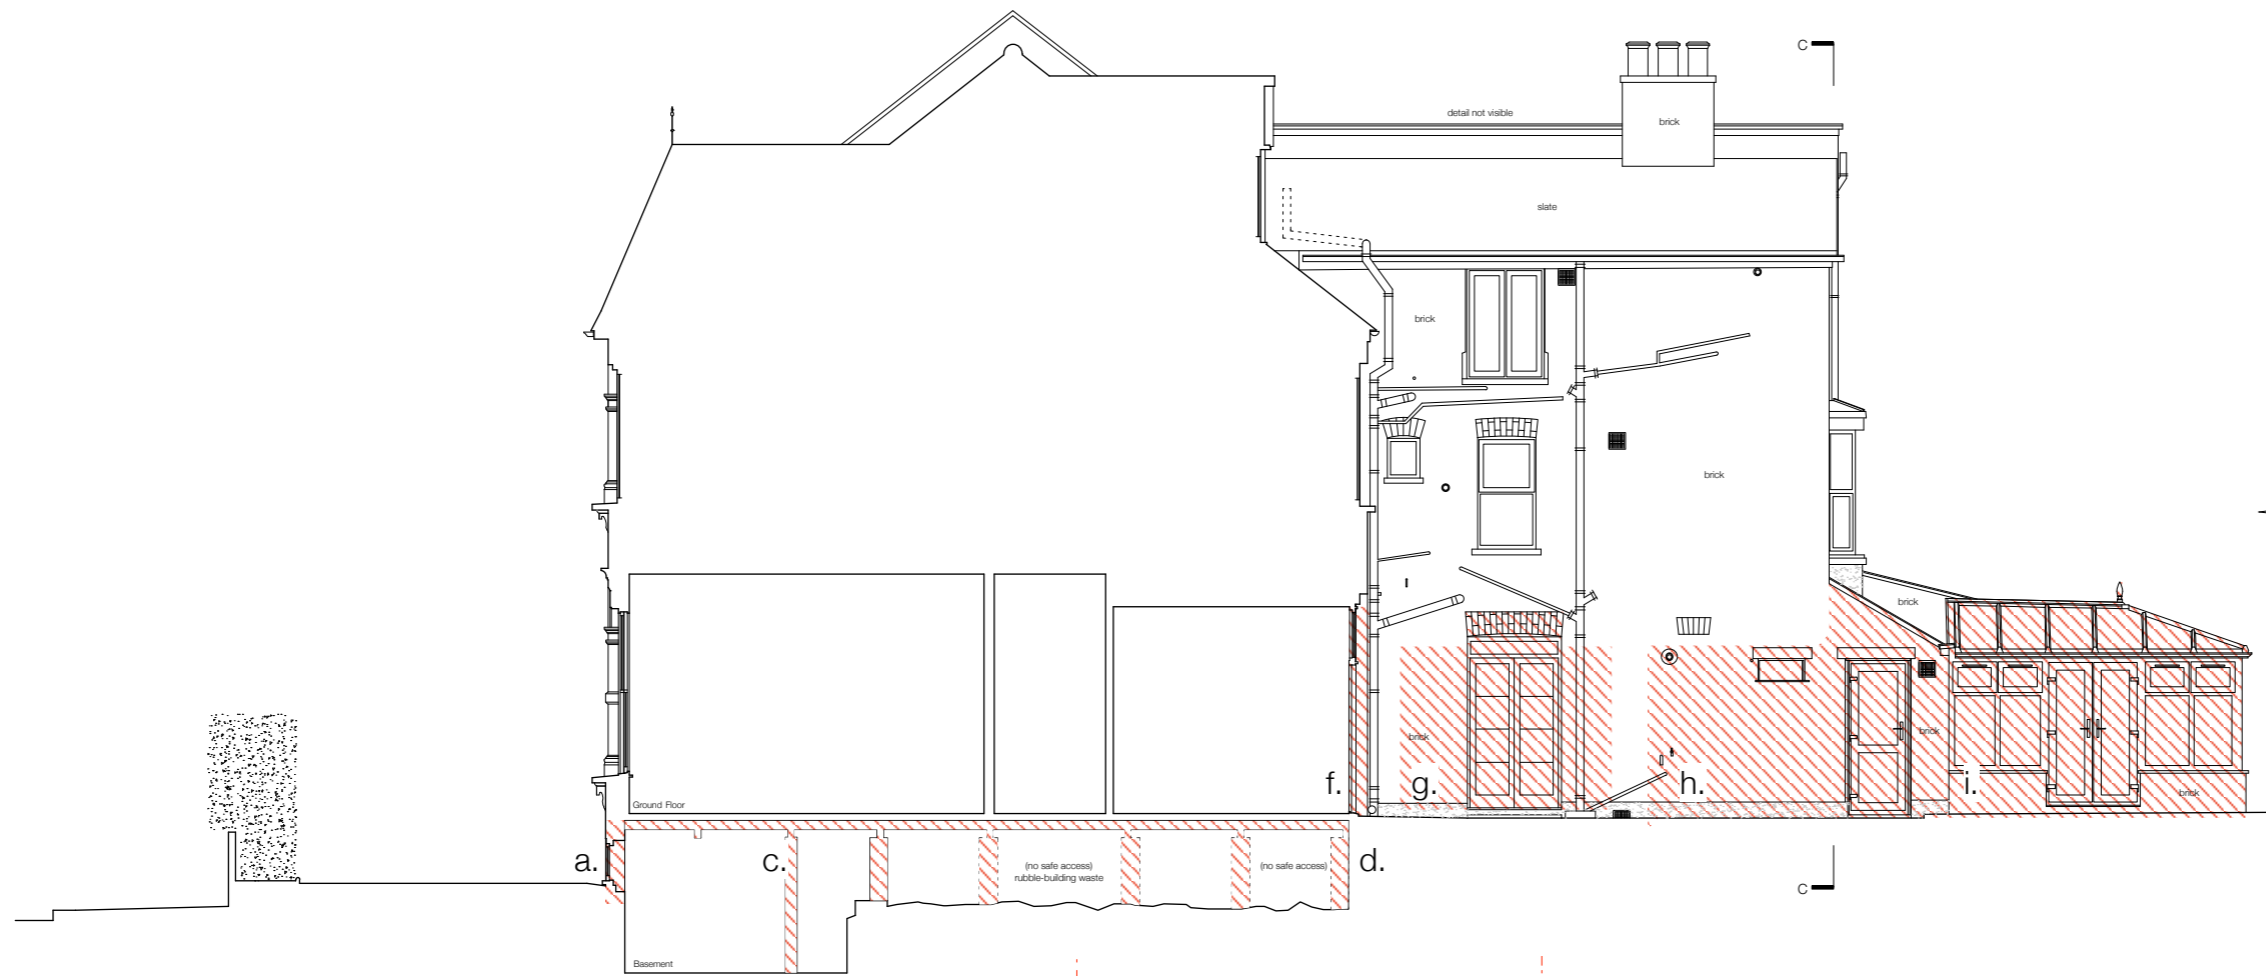

Garden Extends beyond see 153/PL/L02

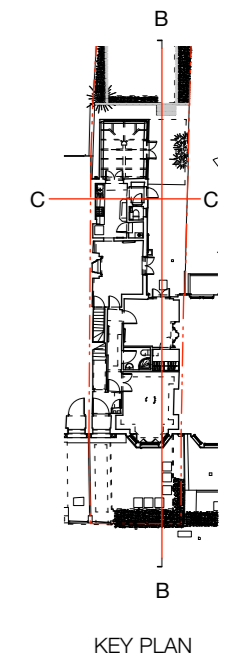


SECTION BB



SECTION CC

- Demolition Key**
- a. Front window, cill and soldier course
  - c. Internal concrete upstand and brick piers
  - d. Rear wall to allow for courtyard and rear basement extension
  - f. French windows and soldier course
  - g. Ground floor outrigger side return brickwork and soldier course to allow for dining room window
  - h. Ground floor outrigger side return brickwork and rear lean-to to allow for proposed living & kitchen
  - i. Existing conservatory

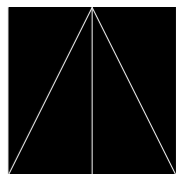

**STUDIO MCLEOD**

The Studio  
320 Kilburn Lane  
London W9 3EF

+44 (0)20 8968 5232  
info@studiomcleod.com

notes
revisions:

to be read in conjunction with all other information issued by other consultants - drawing not to be scaled - contractors must verify all dimensions on site before commencing work, any discrepancies to be reported to the designer, drawing to be read in conjunction with all other relevant drawings, all dimensions in mm unless otherwise stated

Studio McLeod Architecture Limited: The Studio, 320 Kilburn Lane, London, W9 3EF, Registered in England, Company Number 08474700

<b>43 HILLFIELD ROAD LONDON, NW6 1QD</b>	
SECTION B-B / C-C DEMOLITION DRAWING	
drawing no. <b>153-DM-F-106</b>	rev. -
scale 1:50 @A3	
date 15 OCT 2018	
status PLANNING	

SECTION B-B / C-C DEMOLITION DRAWING