
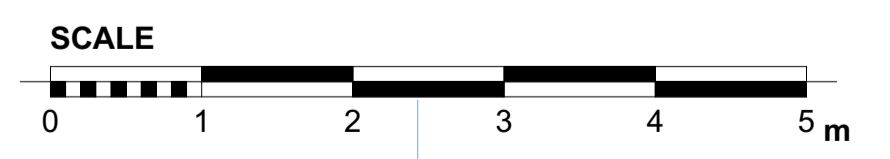
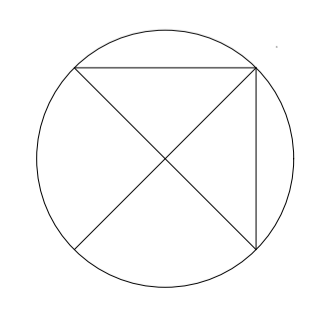
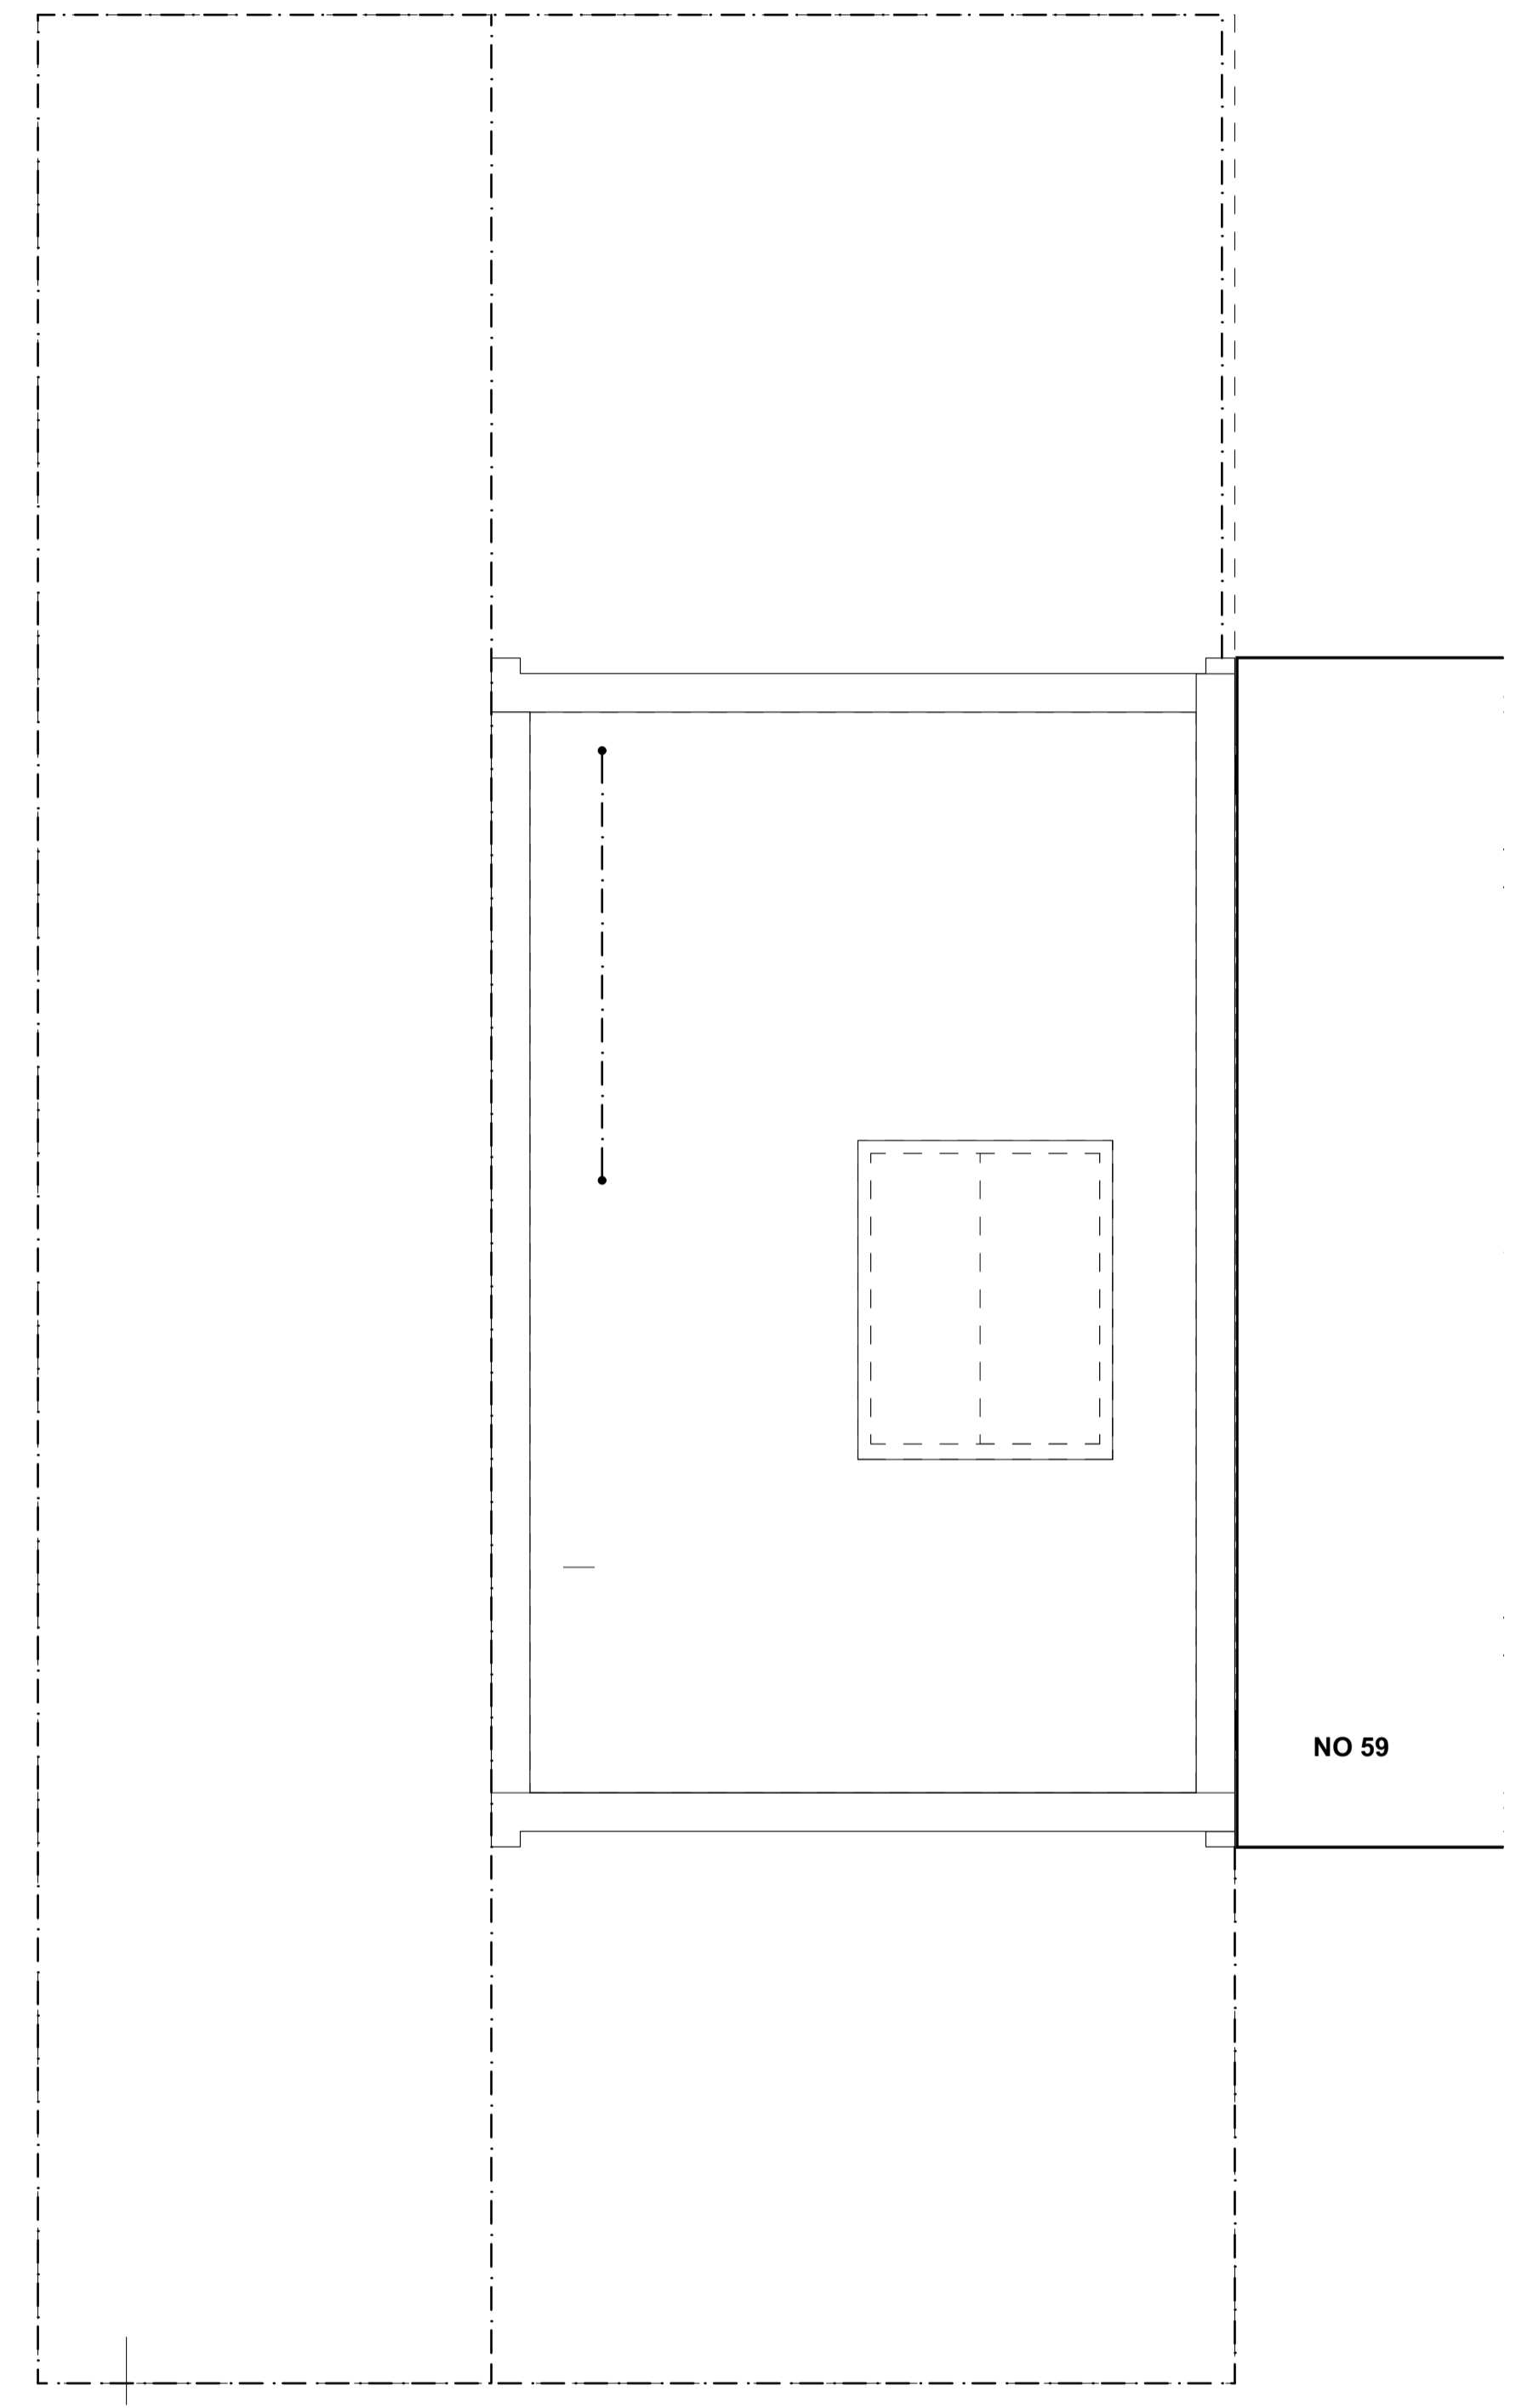
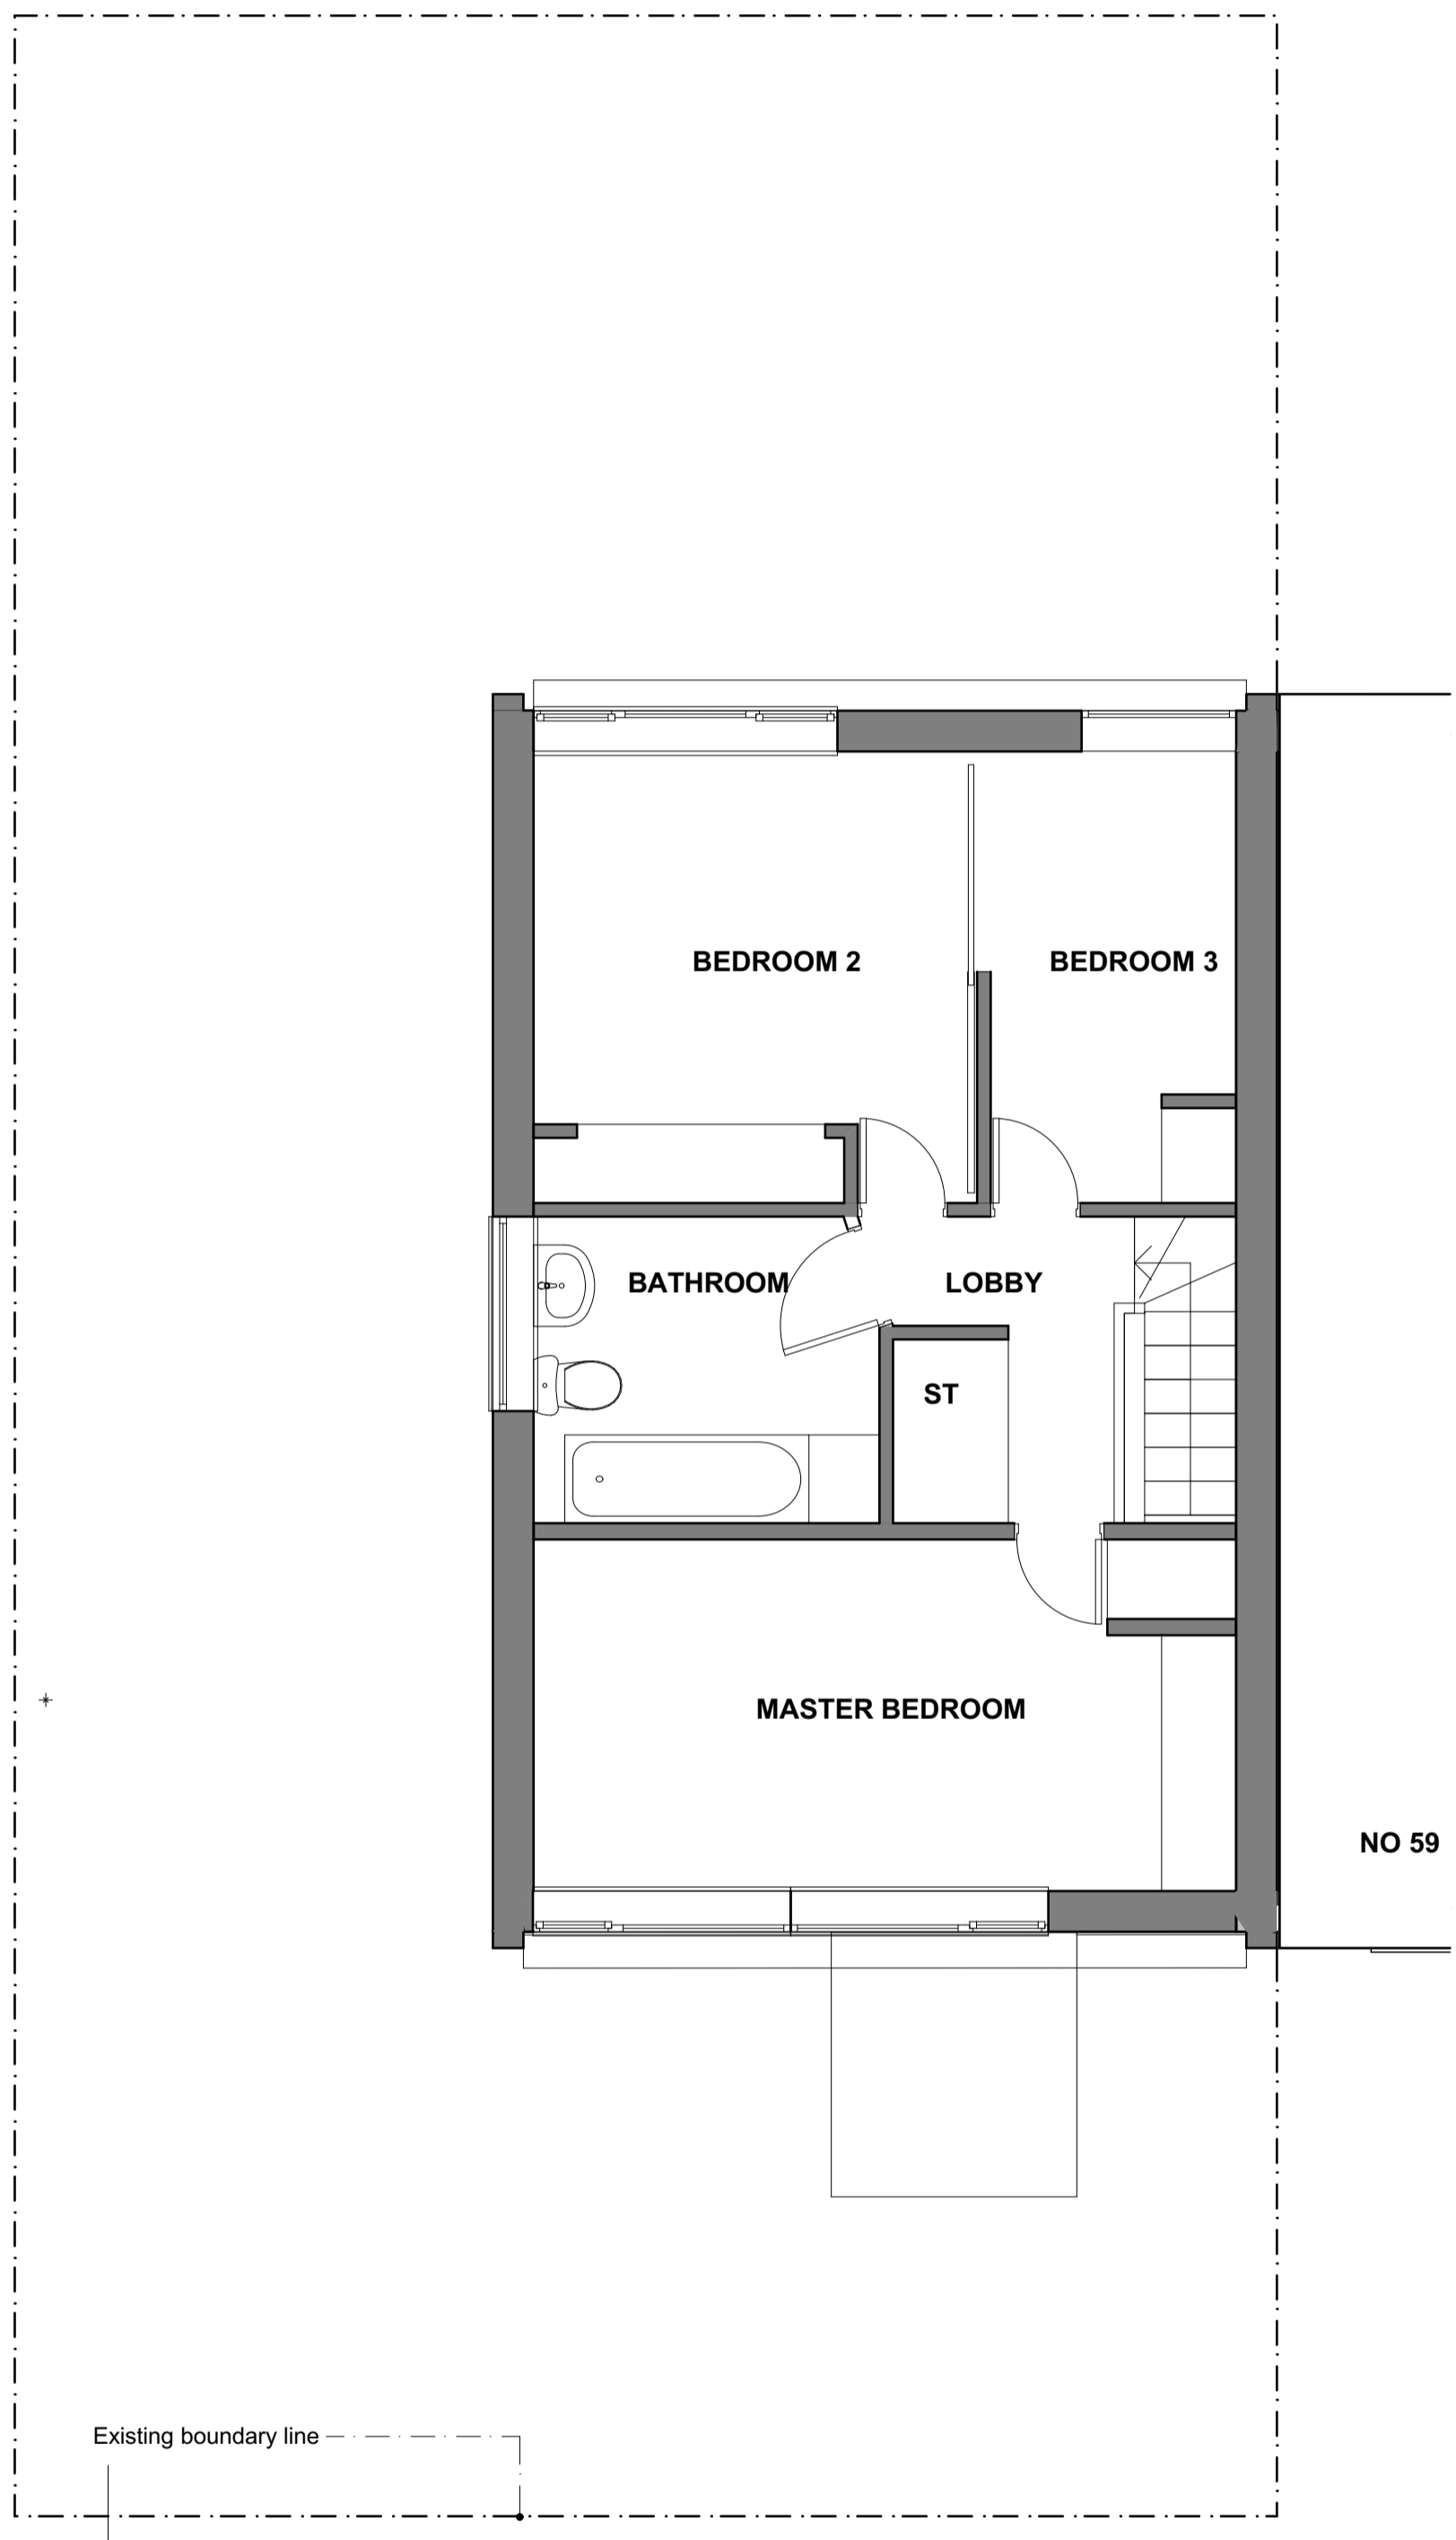


Notes:  
 This drawing is the property and copyright of John Kerr Associates, and written consent must be obtained before divulging to a third party or copying whole or part of the drawing by any method whatsoever.  
 All dimensions are to be checked on site prior to construction.  
 Any discrepancies are to be reported to the architect before works commence.  
 All dimensions are in millimeters.  
 Do not scale dimension.  
 This drawing is to be read in conjunction with the specification and with all relevant consultants'/specialists' drawings and/or documents.  
 All relevant Statutory Approvals to be obtained before works commence.





revision	date	comments

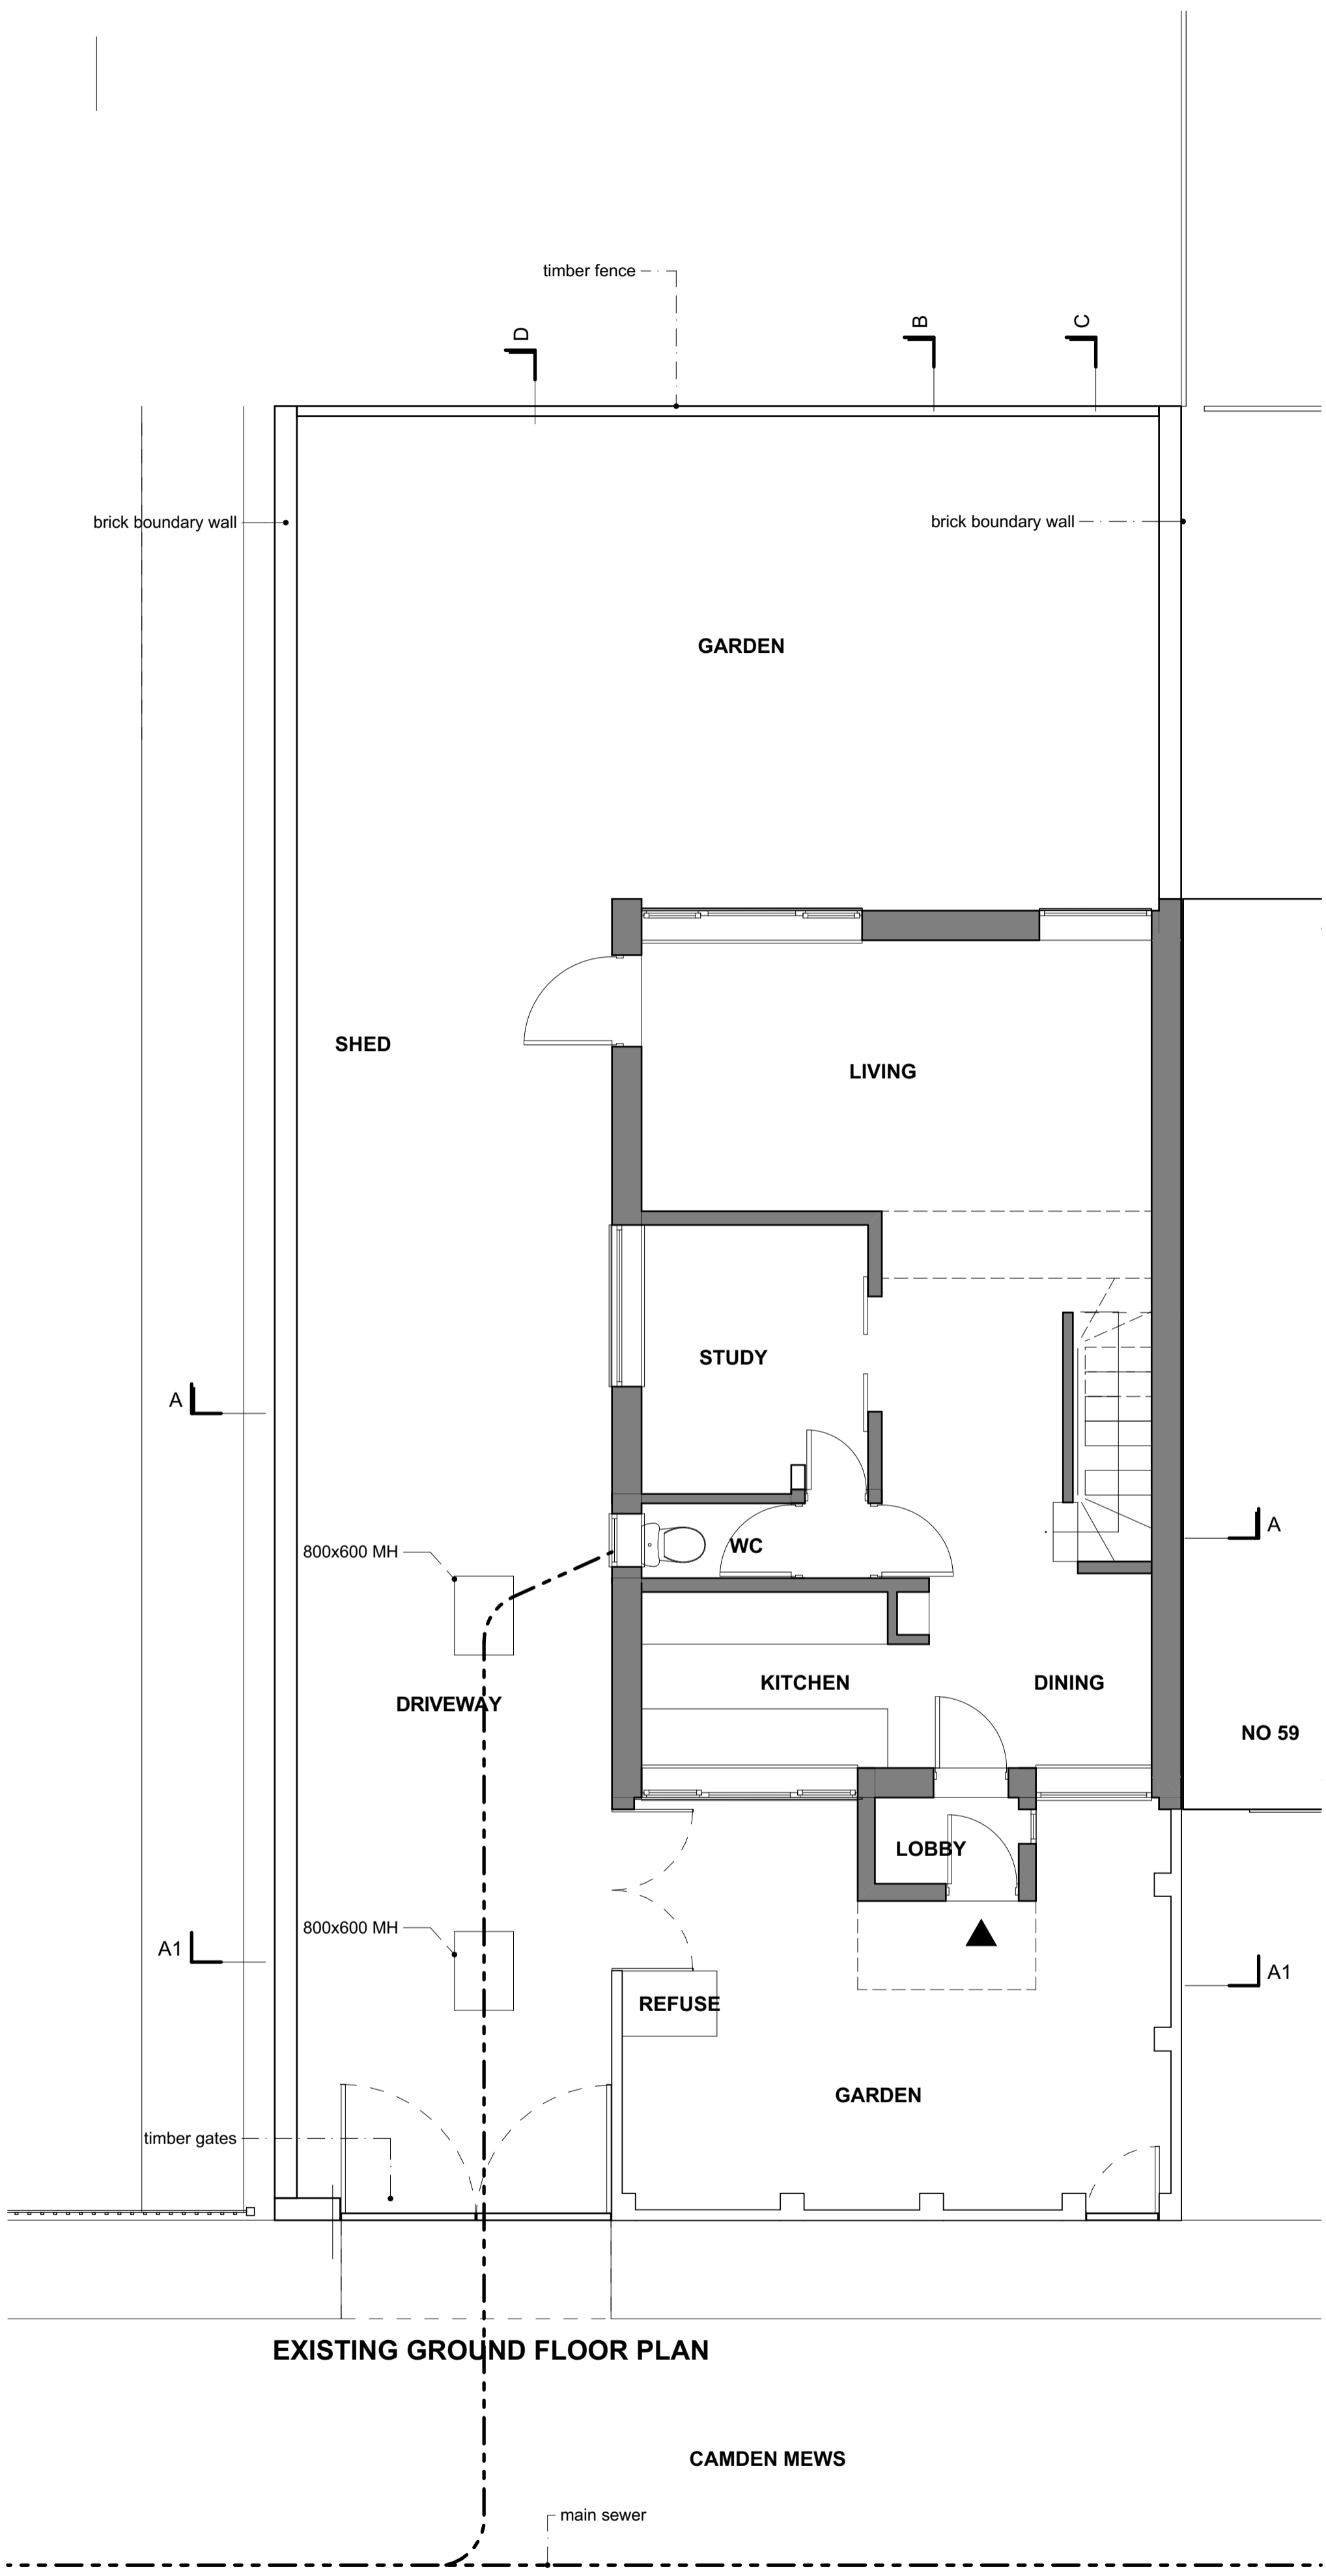

Project: 57 CAMDEN MEWS LONDON NW1 9BY	Client: JOHN KERR	Scale: 1:100@A3	Date: AUGUST 2015
Drawing: EXISTING FLOOR PLANS		Drawn: PK	
		No: 484EX/02	
JOHN KERR ASSOCIATES LTD ARCHITECTS 62 CAMDEN ROAD, LONDON NW1 9DR TEL 020 7299 2784 WWW.JOHNKERRASSOCIATES.COM			

Notes:  
 This drawing is the property and copyright of John Kerr Associates, and written consent must be obtained before divulging to a third party or copying whole or part of the drawing by any method whatsoever.  
 All dimensions are to be checked on site prior to construction.  
 Any discrepancies are to be reported to the architect before works commence.  
 All dimensions are in millimeters.  
 Do not scale dimension.  
 This drawing is to be read in conjunction with the specification and with all relevant consultants'/specialists' drawings and/or documents.  
 All relevant Statutory Approvals to be obtained before works commence.

revision	date	comments

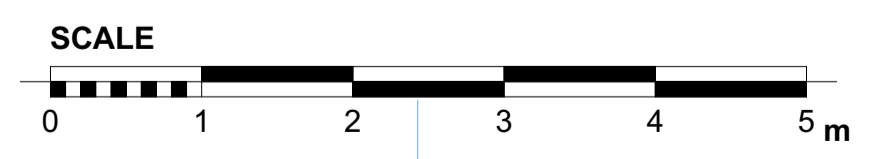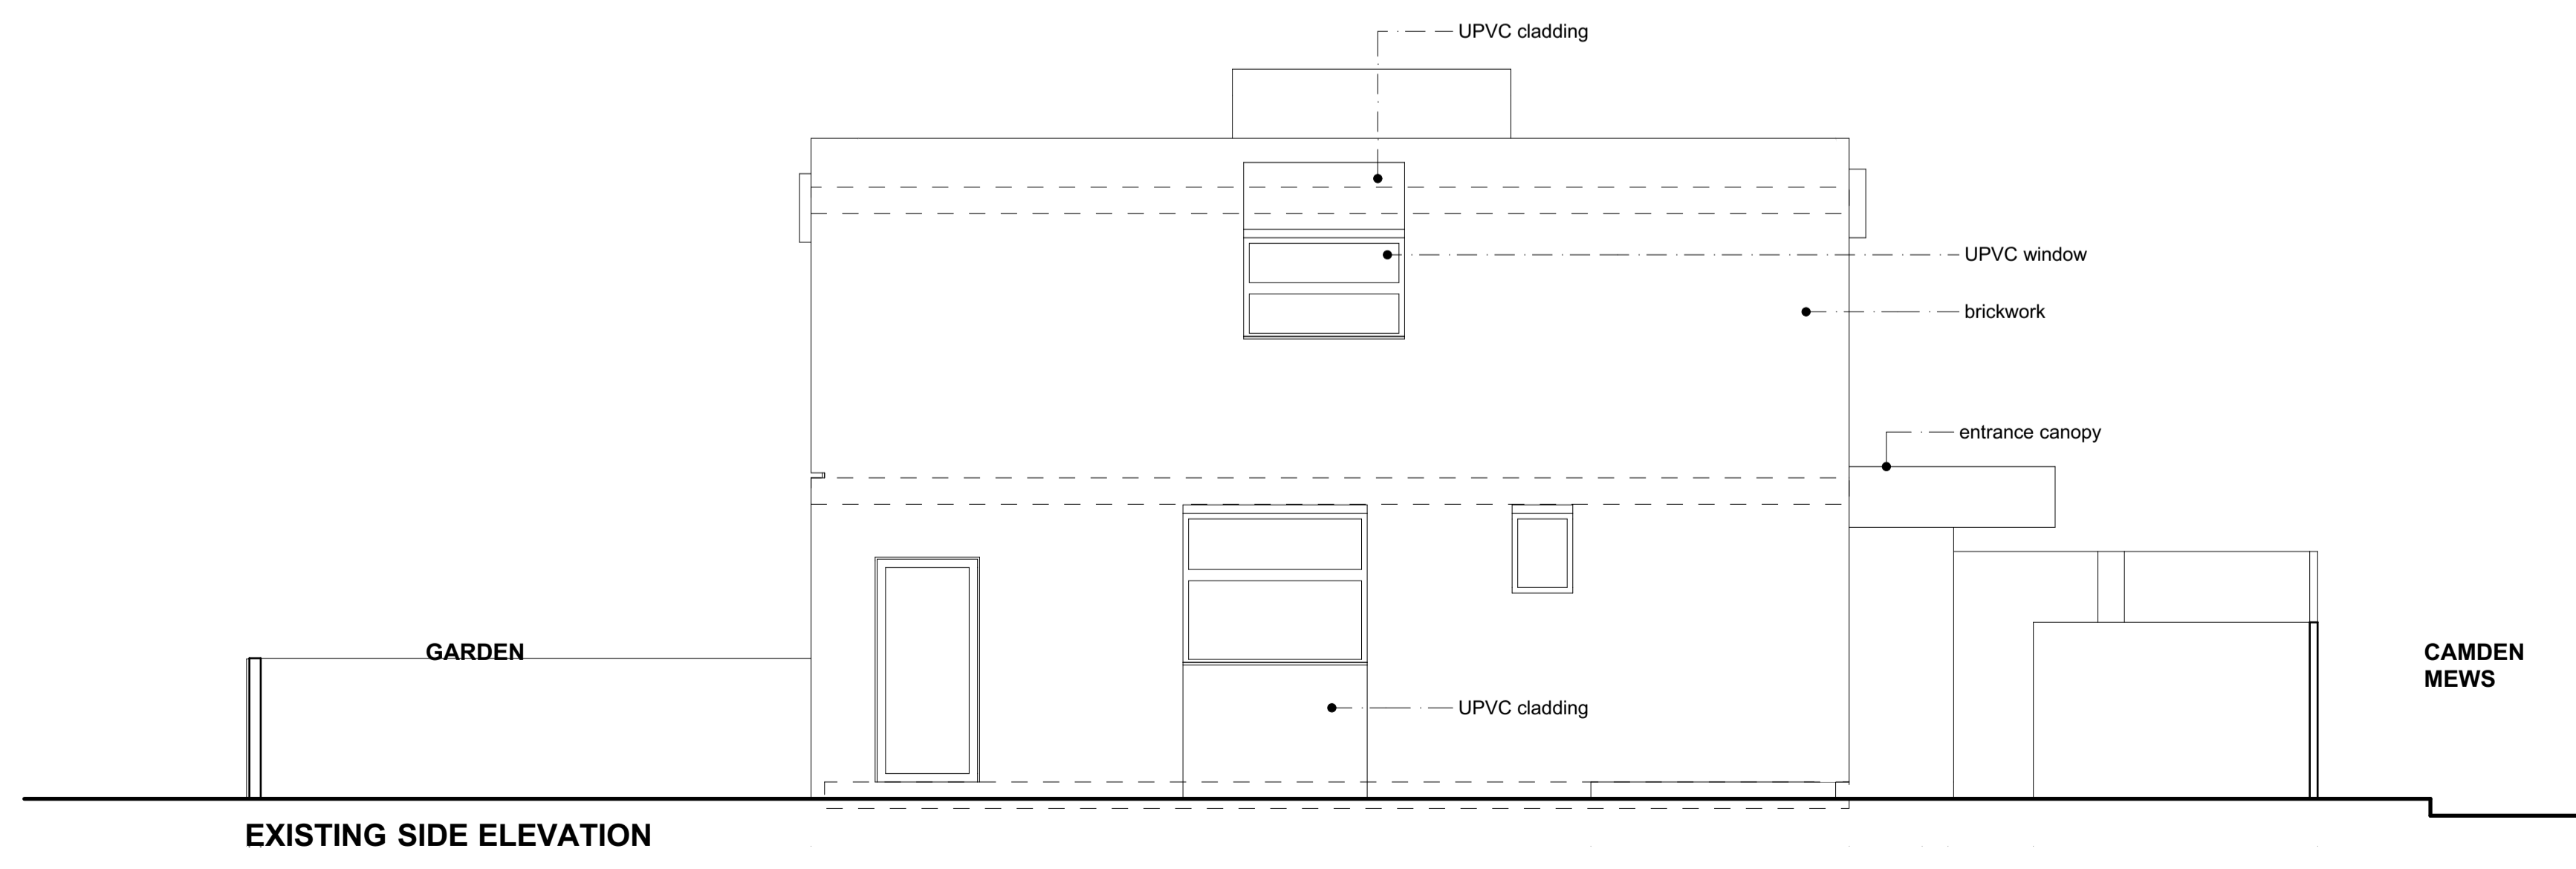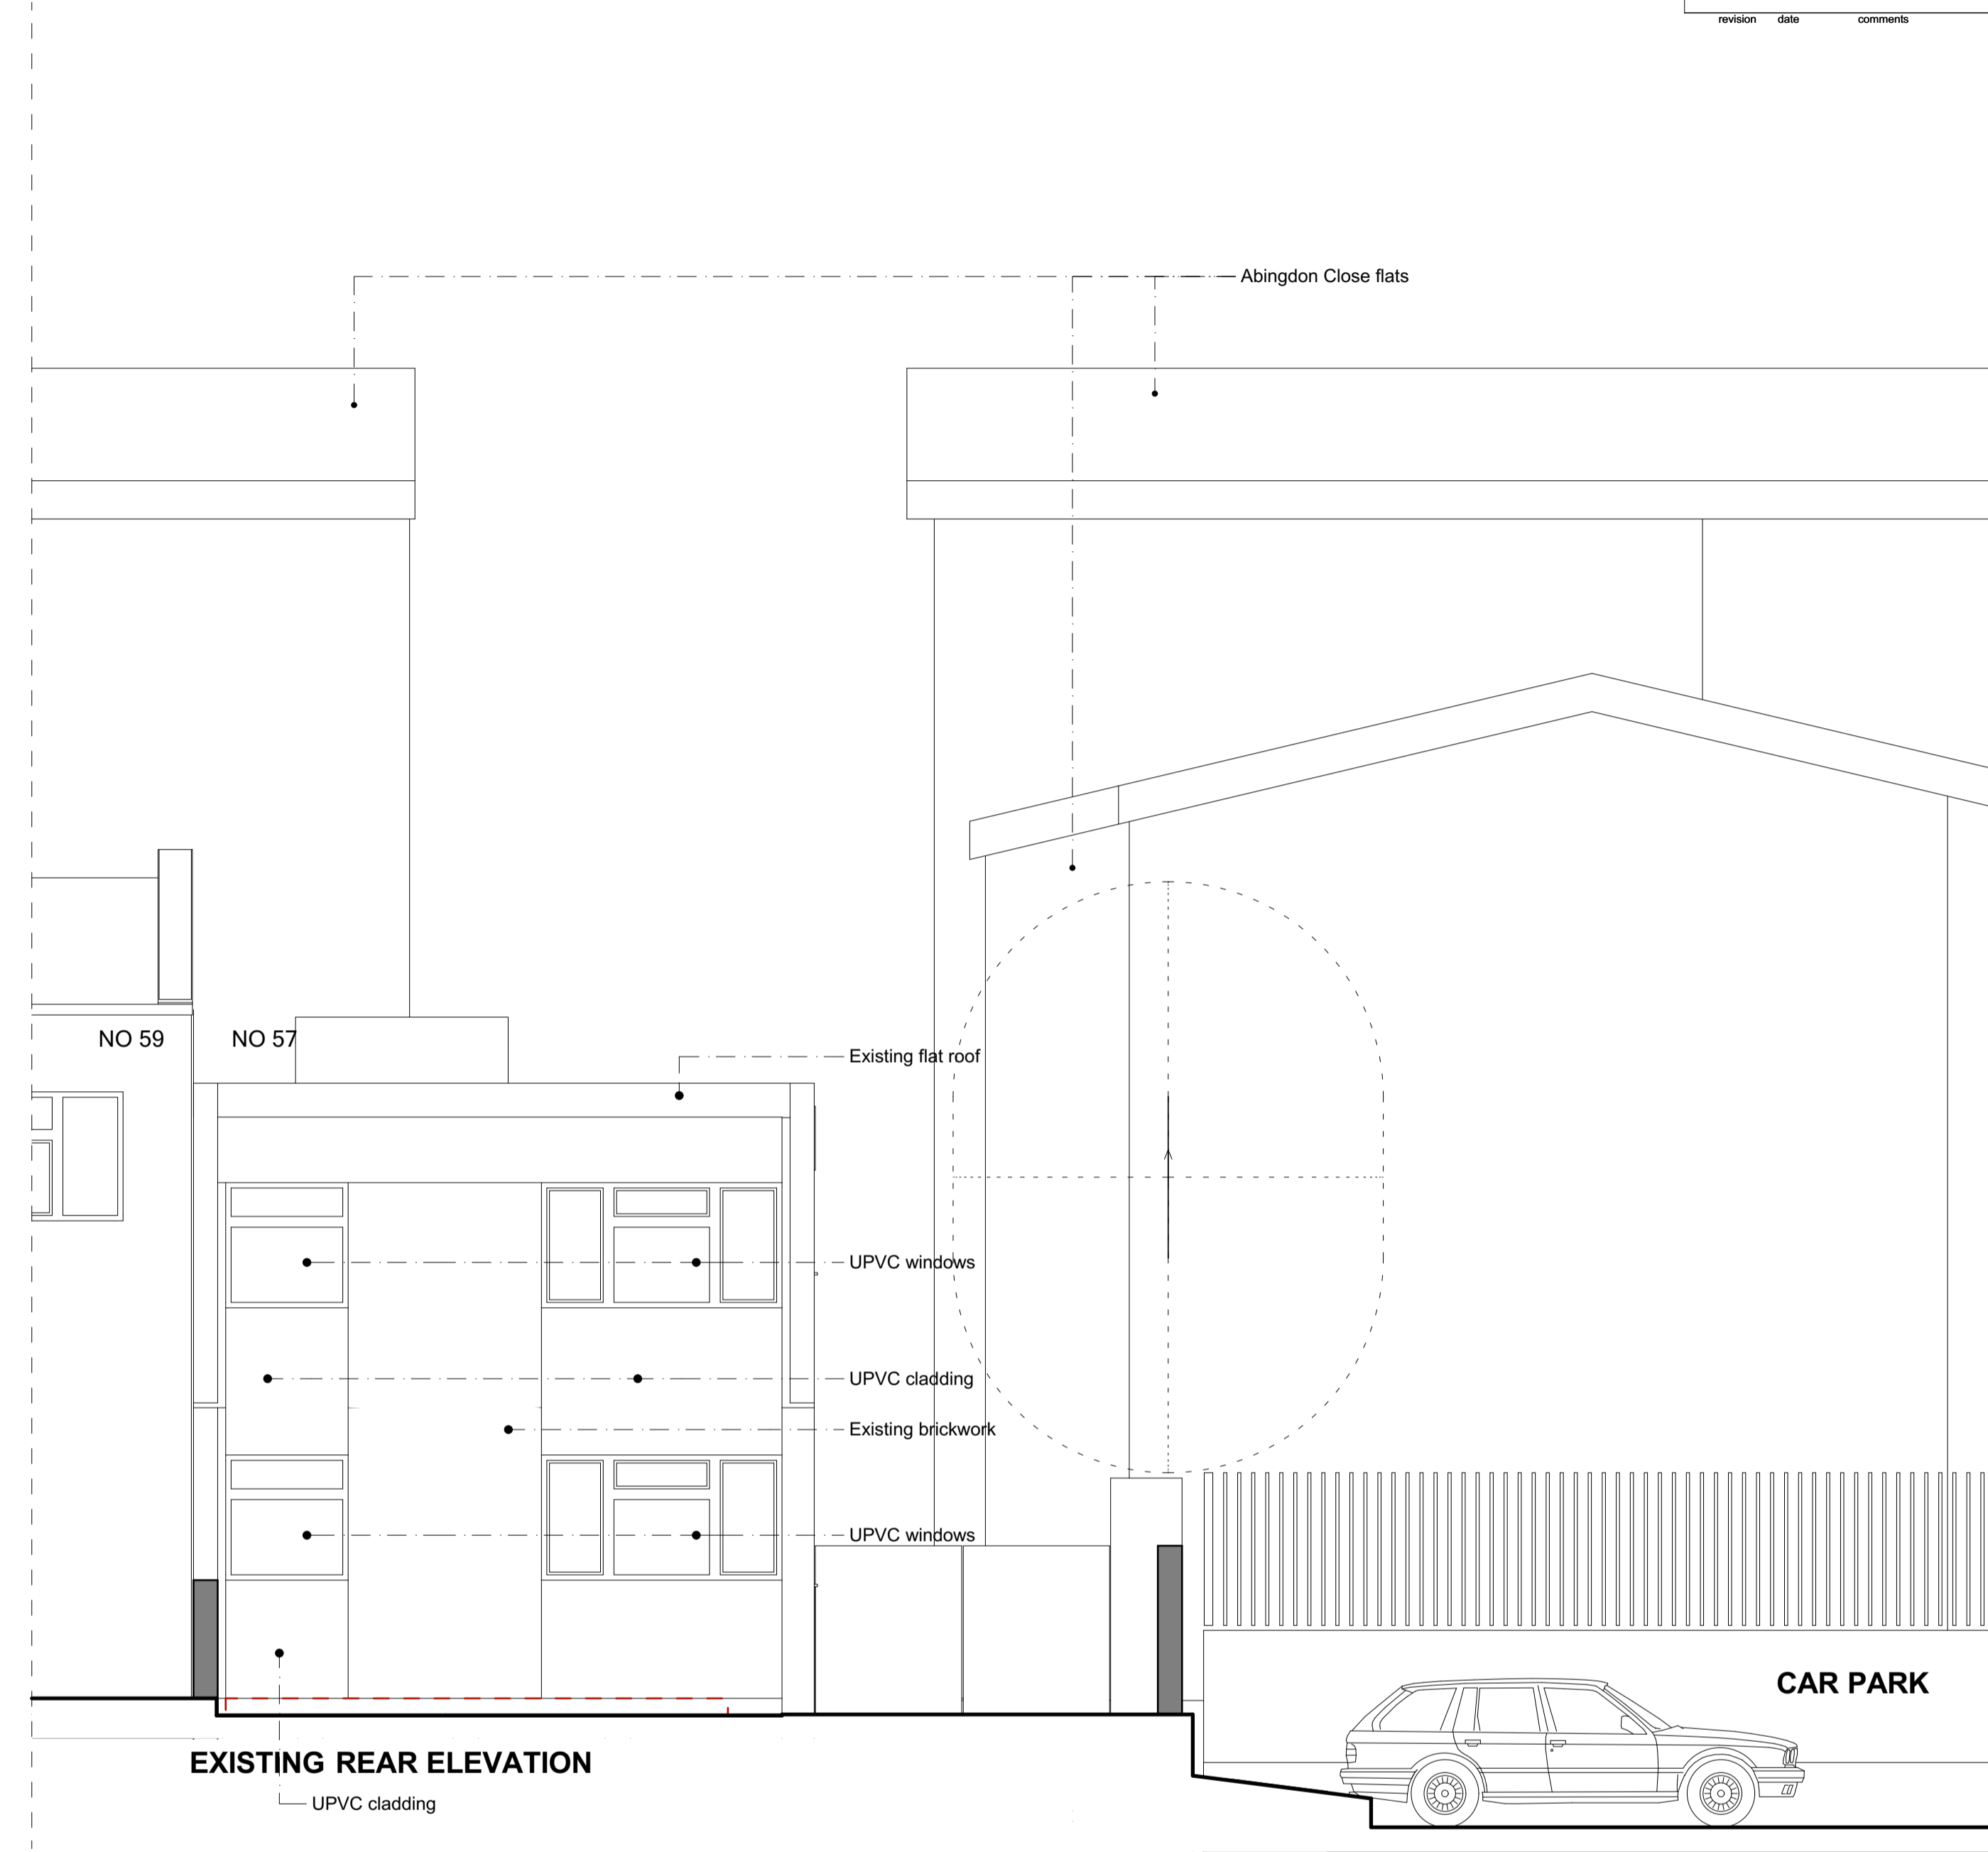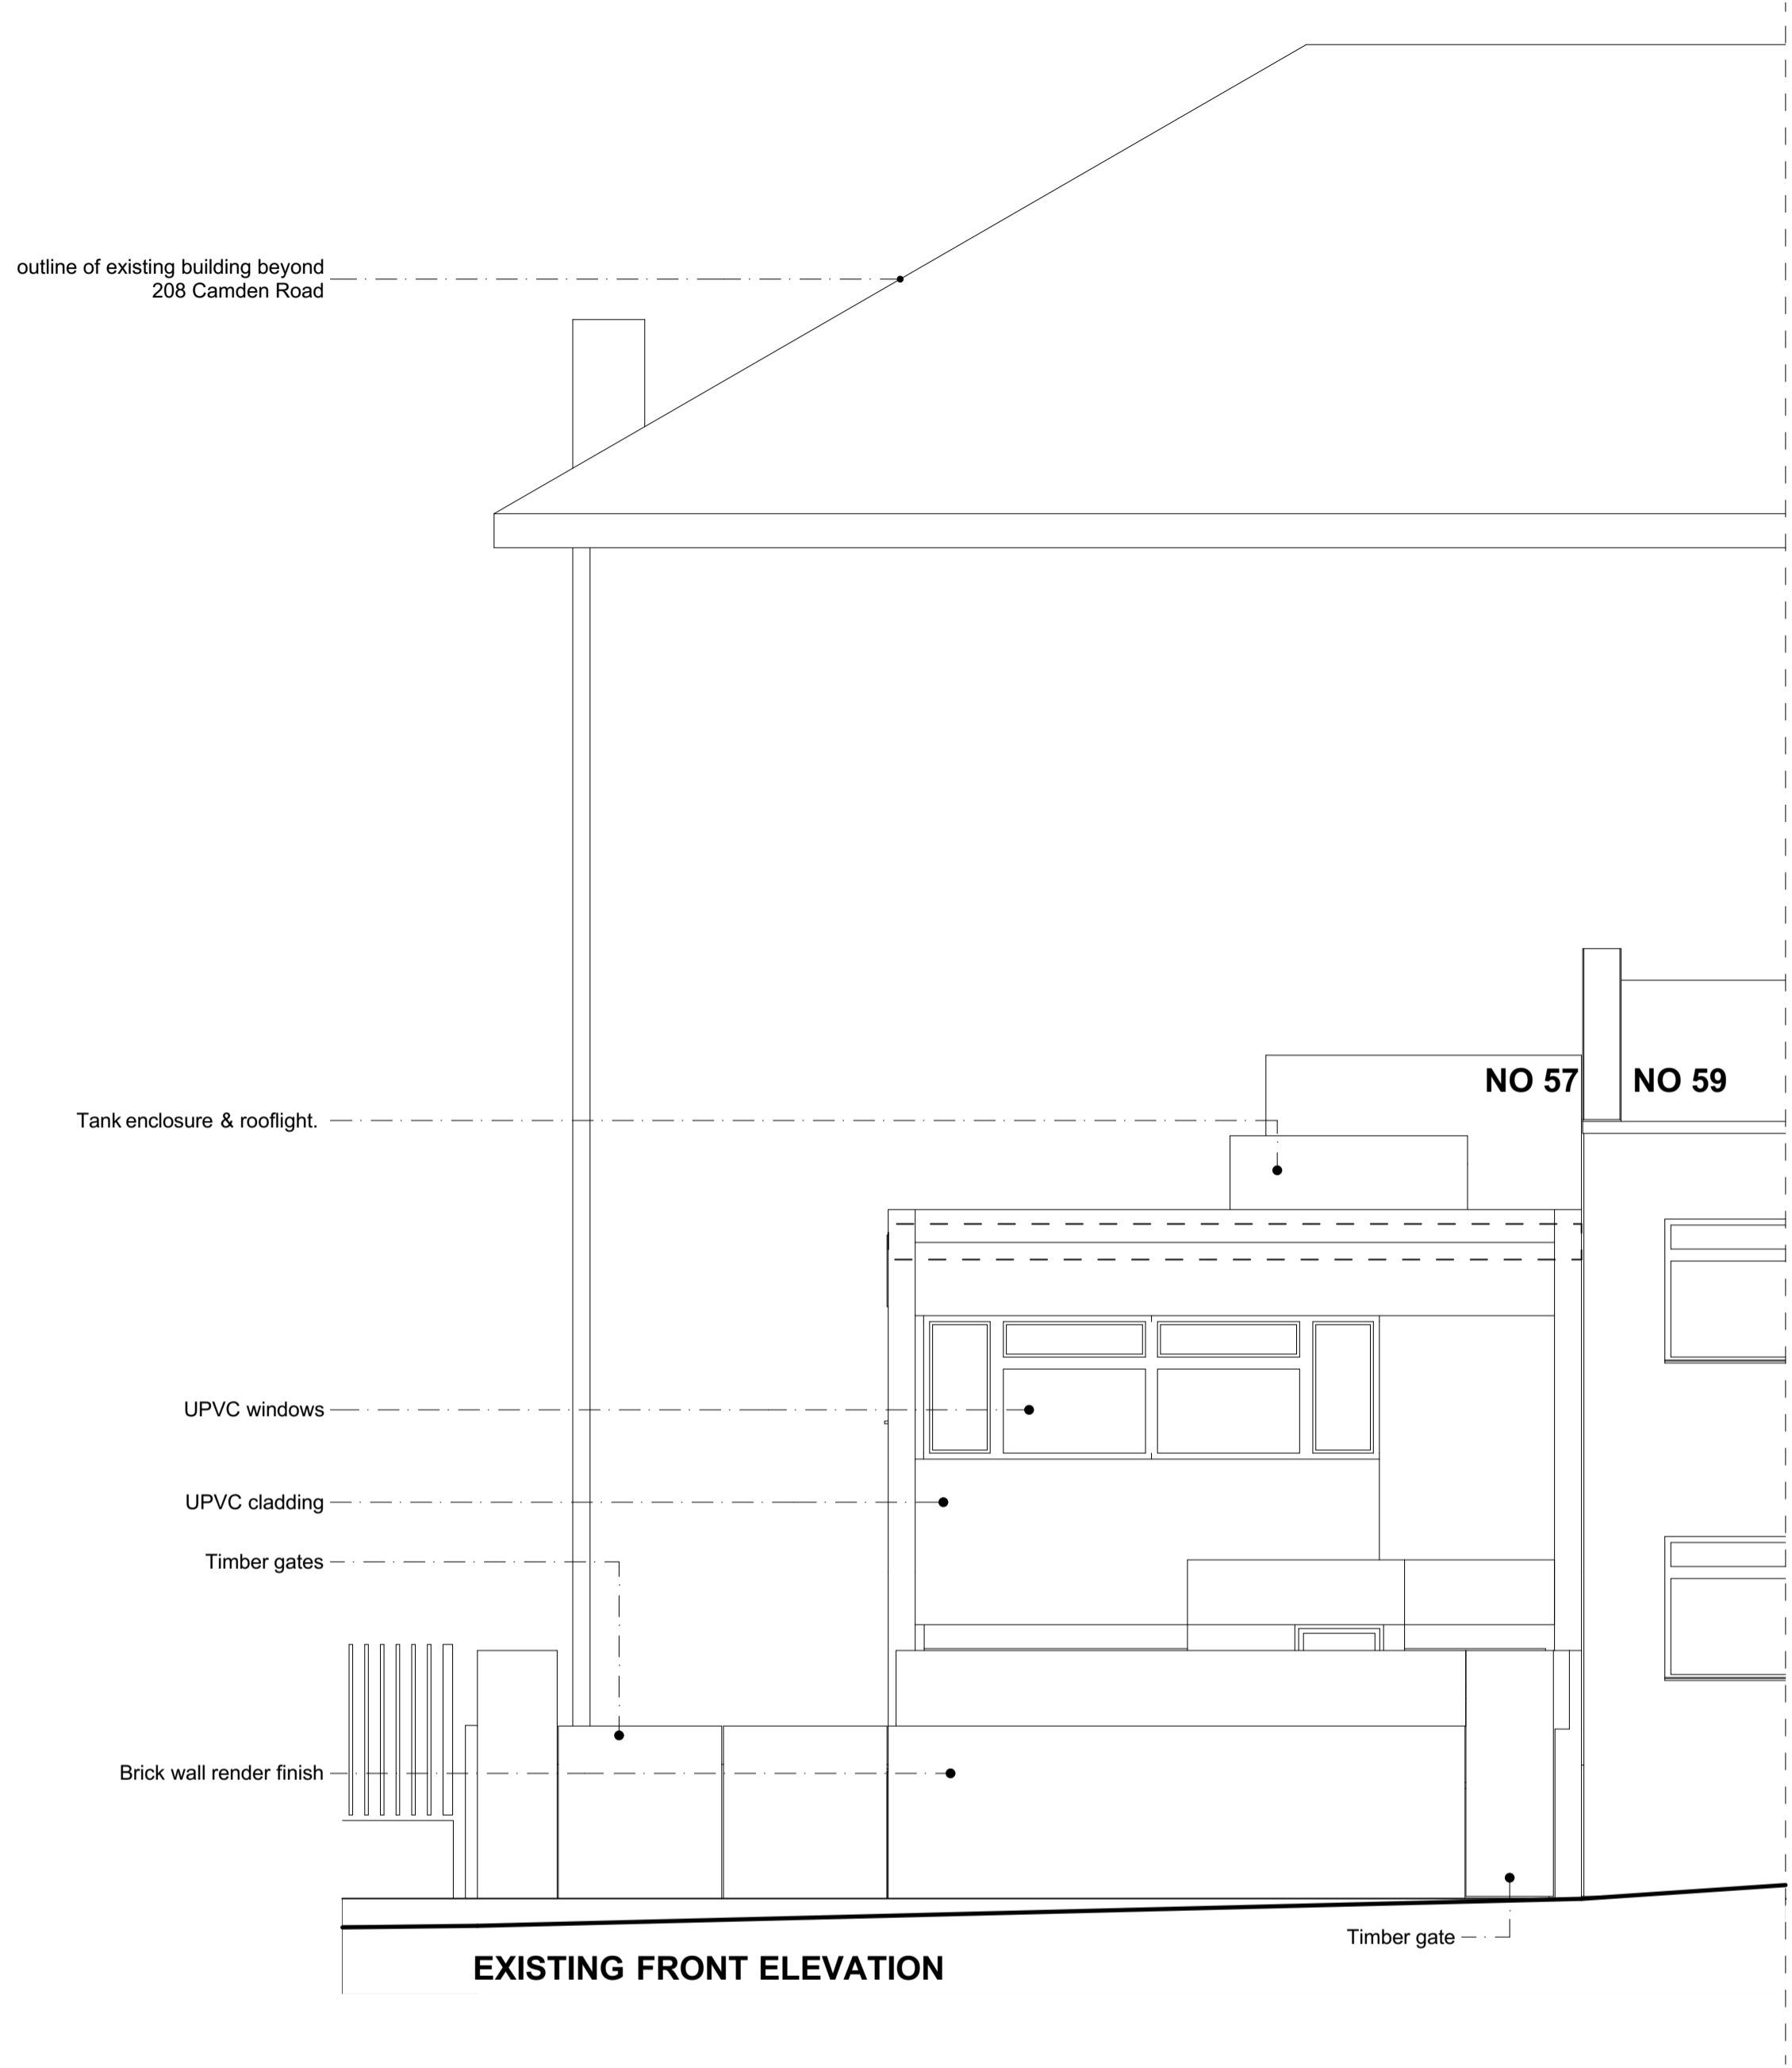


Project: 57 CAMDEN MEWS LONDON NW1 9BY	Client: JOHN KERR	Scale: 1:100@A3	Date: AUGUST 2015
Drawing: EXISTING ELEVATIONS		Drawn: FK	
		No: <b>484EX/03</b>	


Notes:  
 This drawing is the property and copyright of John Kerr Associates, and written consent must be obtained before divulging to a third party or copying whole or part of the drawing by any method whatsoever.  
 All dimensions are to be checked on site prior to construction.  
 Any discrepancies are to be reported to the architect before works commence.  
 All dimensions are in millimeters.  
 Do not scale dimension.  
 This drawing is to be read in conjunction with the specification and with all relevant consultants' drawings and/or documents.  
 All relevant Statutory Approvals to be obtained before works commence.

revision	date	comments


NO. 57      NO. 59

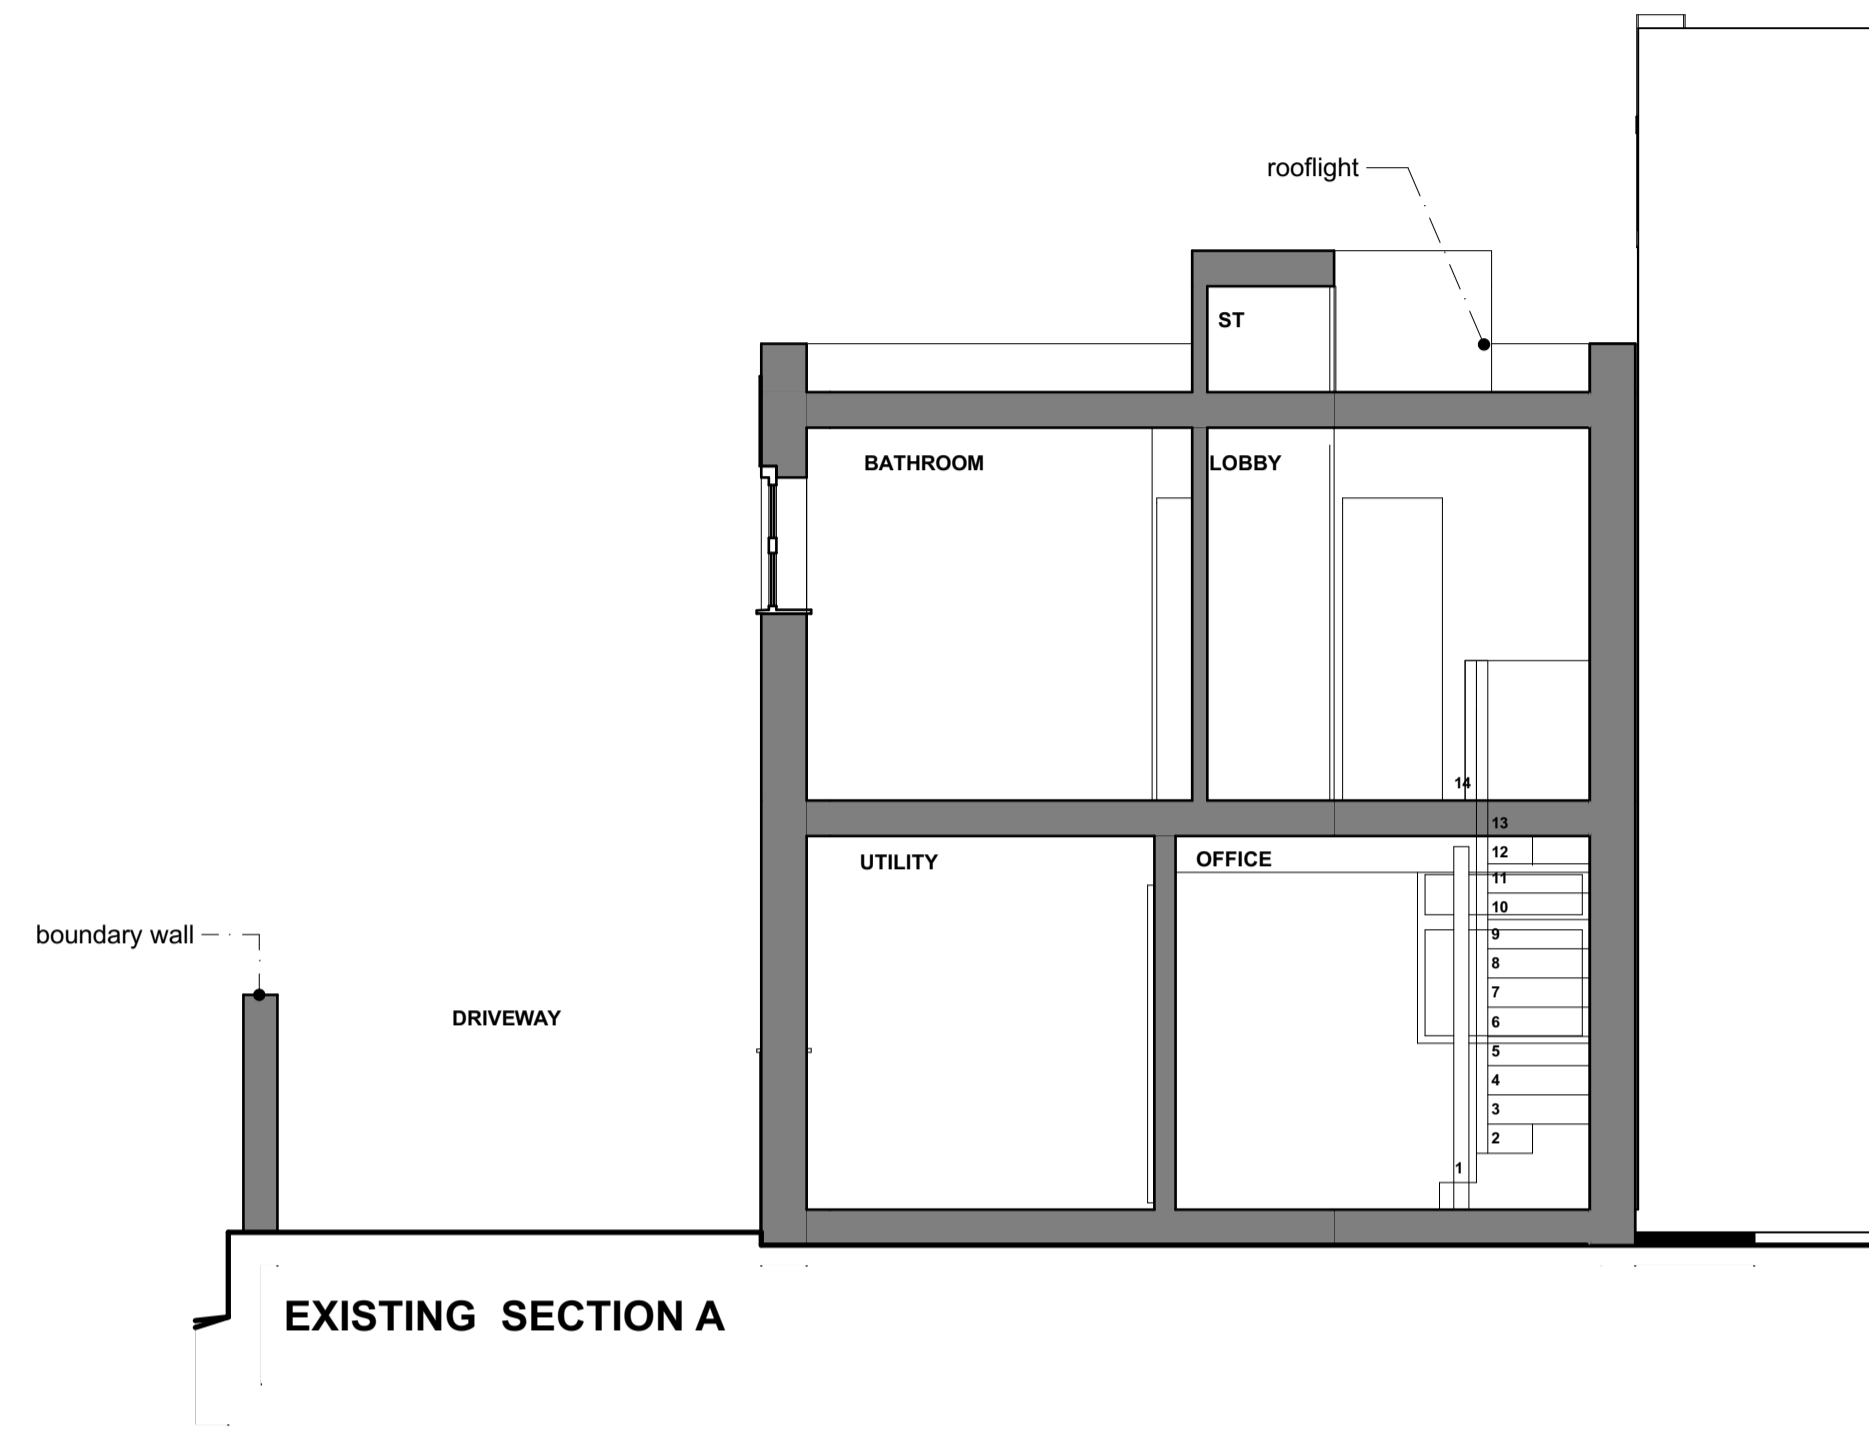

EXISTING SECTION A

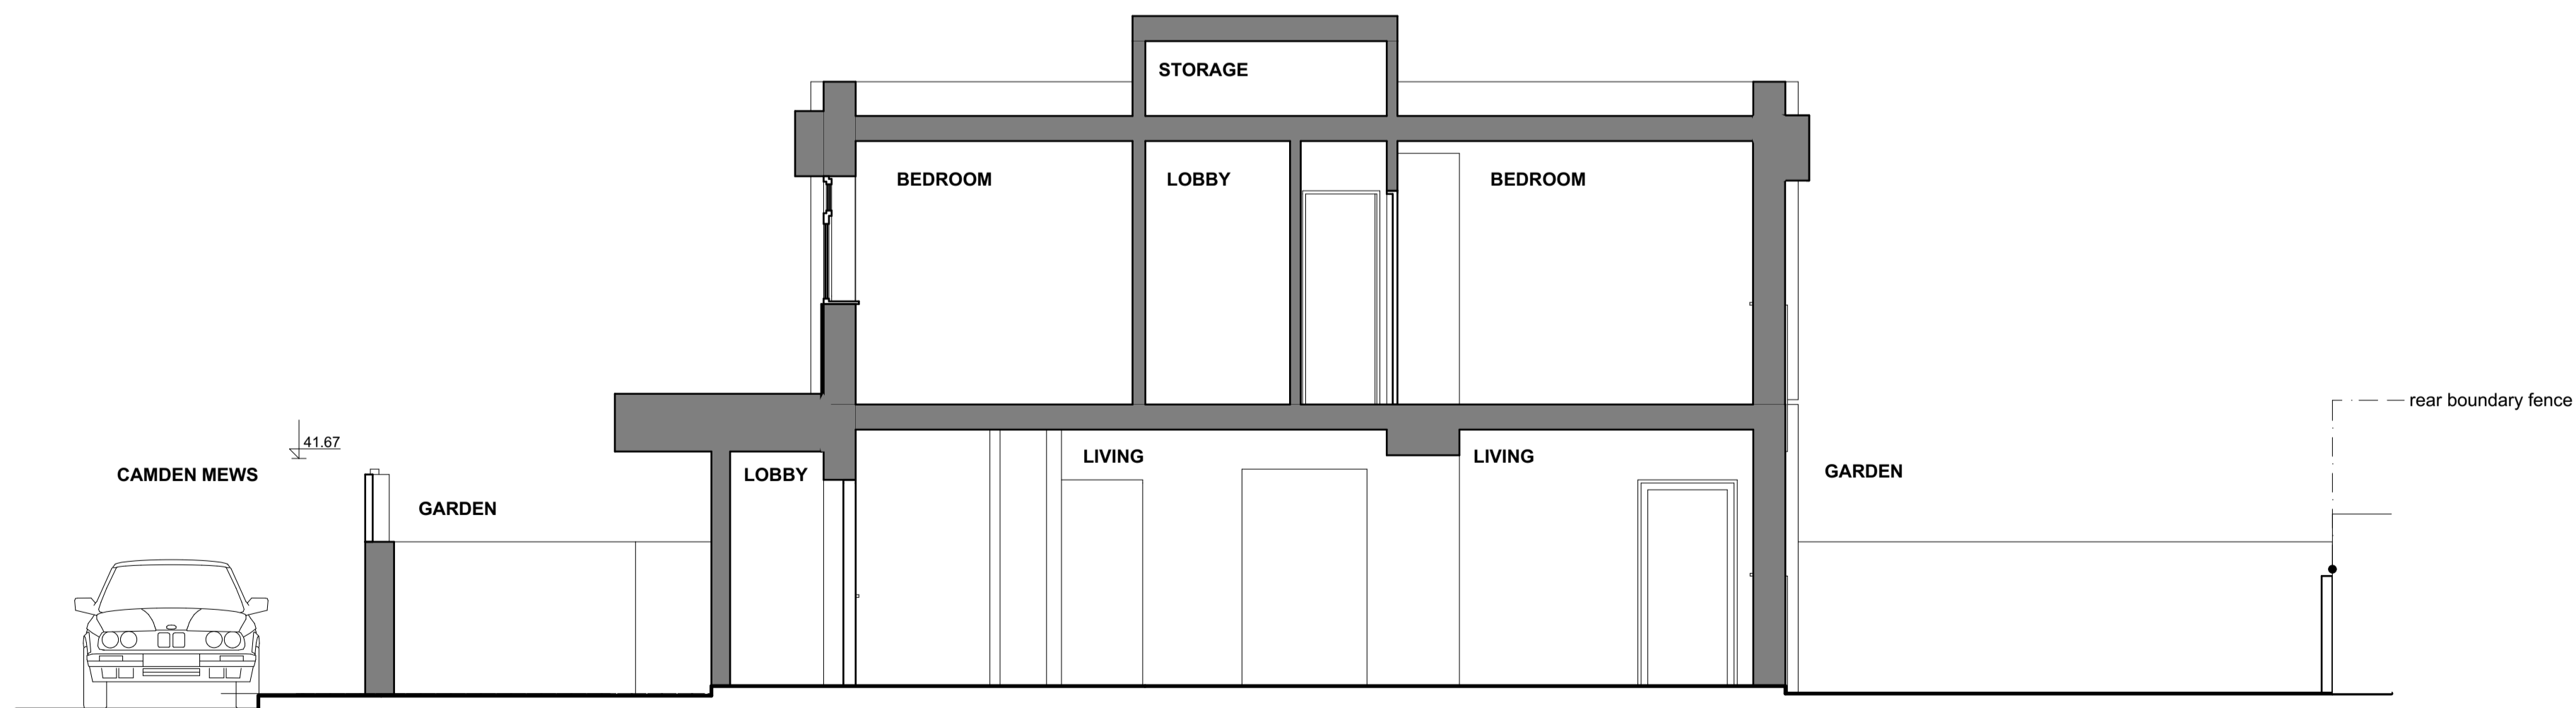

EXISTING SECTION B

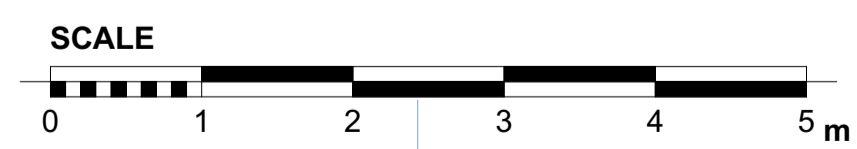

Project: 57 CAMDEN MEWS LONDON NW1 9BY	Client: JOHN KERR	Scale: 1:100@A3	Date: AUGUST 2015
Drawing: EXISTING SECTION A AND B		Drawn: FK	No: 484EX/04
JOHN KERR ASSOCIATES LTD ARCHITECTS 62 CAMDEN ROAD, LONDON NW1 9DR TEL 020 7299 2784 WWW.JOHNKERRASSOCIATES.COM			