

Notes:
This drawing is the property and copyright of John Kerr Associates and written consent must be obtained before divulging to a third party or copying whole or part of the drawing by any method whatsoever.

All dimensions are to be checked on site prior to construction.
Any discrepancies are to be reported to the architect before works commence.
All dimensions are in millimeters.
Do not scale dimension.
This drawing is to be read in conjunction with the specification and with all relevant consultants'/specialists' drawings and/or documents.
All relevant Statutory Approvals to be obtained before works commence.

revision	date	comments
----------	------	----------



View from Abingdon Close



View from Camden Square



View from Camden Mews



Rear elevation



View up camden mews with Tesco car park on left and Abingdon Close flats on right



View down Camden Mews showing Abingdon Close flats opposite no 57 Camden Mews



View from 57 Camden Mews to Abingdon Close flats opposite

Project:	57 CAMDEN MEWS LONDON NW1 9BY	Drawing:	EXISTING VIEWS	Scale: NTS
Client:	JOHN KERR			Date: AUGUST 2015
				Drawn: PK
				No: 484EX/05

JOHN KERR ASSOCIATES LTD ARCHITECTS 62 CAMDEN ROAD, LONDON NW1 9DR, TEL: 020 7209 2784 WWW.JOHNKERRASSOCIATES.COM

Notes: This drawing is the property and copyright of John Kerr Associates and written consent must be obtained before divulging to a third party or copying whole or part of the drawing by any method whatsoever. All dimensions are to be checked on site prior to construction. Any discrepancies are to be reported to the architect before works commence. All dimensions are in millimeters. Do not scale dimension. This drawing is to be read in conjunction with the specification and with all relevant consultants'/specialists' drawings and/or documents. All relevant Statutory Approvals to be obtained before works commence.		
revision	date	comments



View from site to 36 Abingdon Close opposite



View of adjacent brick wall to railway ventilation shaft



View to site from Tesco car park



View of site from petrol station



View to Abingdon Close from Tesco car park



View ofsite from Tesco car park



View down Camden Mews

Project:	57 CAMDEN MEWS LONDON NW1 9BY	Drawing: EXISTING VIEWS	Scale: NTS
			Date: AUGUST 2015
Client	JOHN KERR		Drawn: PK
			No: 484EX/06
JOHN KERR ASSOCIATES LTD ARCHITECTS 62 CAMDEN ROAD, LONDON NW1 9DR, TEL: 020 7209 2784 WWW.JOHNKERRASSOCIATES.COM			

Notes: This drawing is the property and copyright of John Kerr Associates and written consent must be obtained before divulging to a third party or copying whole or part of the drawing by any method whatsoever. All dimensions are to be checked on site prior to construction. Any discrepancies are to be reported to the architect before works commence. All dimensions are in millimeters. Do not scale dimension. This drawing is to be read in conjunction with the specification and with all relevant consultants'/specialists' drawings and/or documents. All relevant Statutory Approvals to be obtained before works commence.		
revision	date	comments



CAMDEN MEWS



57 & 59 CAMDEN MEWS



57 CAMDEN MEWS



View from site across adjoining car park to railway tunnel

Project:	57 CAMDEN MEWS LONDON NW1 9BY	Drawing:	EXISTING VIEWS	Scale: NTS
				Date: AUGUST 2015
				Drawn: PK
Client	JOHN KERR			No: 484EX/07
JOHN KERR ASSOCIATES LTD ARCHITECTS 62 CAMDEN ROAD, LONDON NW1 9DR, TEL: 020 7209 2784 WWW.JOHNKERRASSOCIATES.COM				

Notes: This drawing is the property and copyright of John Kerr Associates and written consent must be obtained before divulging to a third party or copying whole or part of the drawing by any method whatsoever. All dimensions are to be checked on site prior to construction. Any discrepancies are to be reported to the architect before works commence. All dimensions are in millimeters. Do not scale dimension. This drawing is to be read in conjunction with the specification and with all relevant consultants'/specialists' drawings and/or documents. All relevant Statutory Approvals to be obtained before works commence.		
revision	date	comments



No 41 Camden Mews
Timber cladding to recent planning approved 3 storey extension. This extension adjoins the Tesco car park and faces our proposed new house - so the timber clad houses face each other across the car park.




Timber framed grade 2 listed contemporary house at 62 Camden Mews



Timber framed construction over brick 'plinth' to house on corner of Camden Mews and Murray Street

Project:	57 CAMDEN MEWS LONDON NW1 9BY	Drawing:	EXISTING VIEWS	Scale: NTS
				Date: DECEMBER 2015
Client	JOHN KERR			Drawn: PK
				No: 484EX/08
JOHN KERR ASSOCIATES LTD ARCHITECTS 62 CAMDEN ROAD, LONDON NW1 9DR, TEL: 020 7209 2784 WWW.JOHNKERRASSOCIATES.COM				

Notes: This drawing is the property and copyright of John Kerr Associates and written consent must be obtained before divulging to a third party or copying whole or part of the drawing by any method whatsoever. All dimensions are to be checked on site prior to construction. Any discrepancies are to be reported to the architect before works commence. All dimensions are in millimeters. Do not scale dimension. This drawing is to be read in conjunction with the specification and with all relevant consultants'/specialists' drawings and/or documents. All relevant Statutory Approvals to be obtained before works commence.		
revision	date	comments

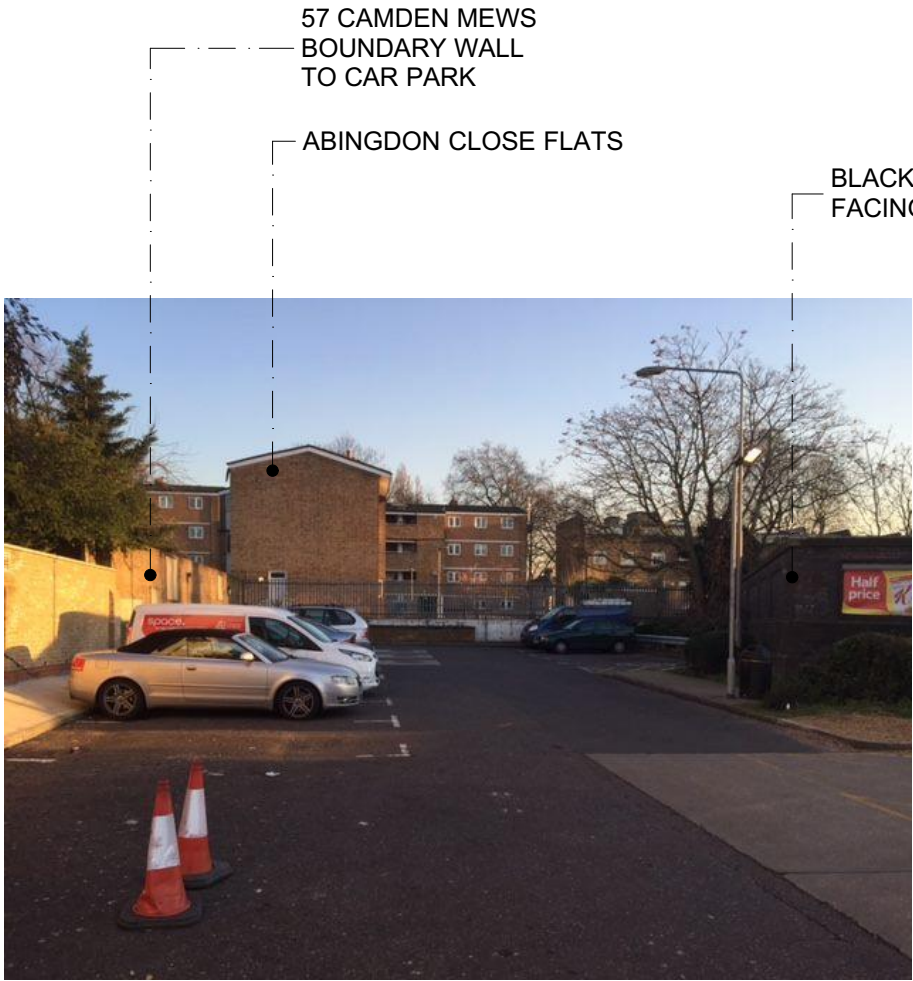

VIEW TOWARDS CAMDEN MEWS FROM CAMDEN ROAD
CAR PARK ENTRANCE TO TESCO / PETROL STATION



VIEW FROM SITE ACROSS ADJOINING CAR PAR TO
RAILWAY TUNNEL IN BLACK BRICKWORK

Project:	57 CAMDEN MEWS LONDON NW1 9BY	Drawing:	EXISTING VIEWS	Scale: NTS
				Date: DECEMBER 2015
Client	JOHN KERR			Drawn: PK
				No: 484EX/09

Notes:
This drawing is the property and copyright of John Kerr Associates and written consent must be obtained before divulging to a third party or copying whole or part of the drawing by any method whatsoever.

All dimensions are to be checked on site prior to construction.
Any discrepancies are to be reported to the architect before works commence.
All dimensions are in millimeters.
Do not scale dimension.
This drawing is to be read in conjunction with the specification and with all relevant consultants'/specialists' drawings and/or documents.
All relevant Statutory Approvals to be obtained before works commence.

revision	date	comments
----------	------	----------

Brickwork to be retained

Upvc cladding and windows to be removed



REAR ELEVATION

Upvc cladding and windows to be removed



FRONT ELEVATION

Project:	57 CAMDEN MEWS LONDON NW1 9BY	Drawing:	EXISTING VIEWS	Scale: NTS
				Date: DECEMBER 2015
Client:	JOHN KERR			Drawn: PK
				No: 484EX/10
JOHN KERR ASSOCIATES LTD ARCHITECTS 62 CAMDEN ROAD, LONDON NW1 9DR, TEL: 020 7209 2784 WWW.JOHNKERRASSOCIATES.COM				