


NOTE.  
DENOTES AREAS OF EVIDENT DRY ROT AND  
WET ROT OBSERVED ON SITE. FULL EXTENT  
TO BE CONFIRMED BY DAMP AND TIMBER  
SPECIALIST ONCE CEILING AND FLAT ROOF  
FINISHES HAVE BEEN REMOVED.

FRONT  
EXISTING GROUND FLOOR PLANS

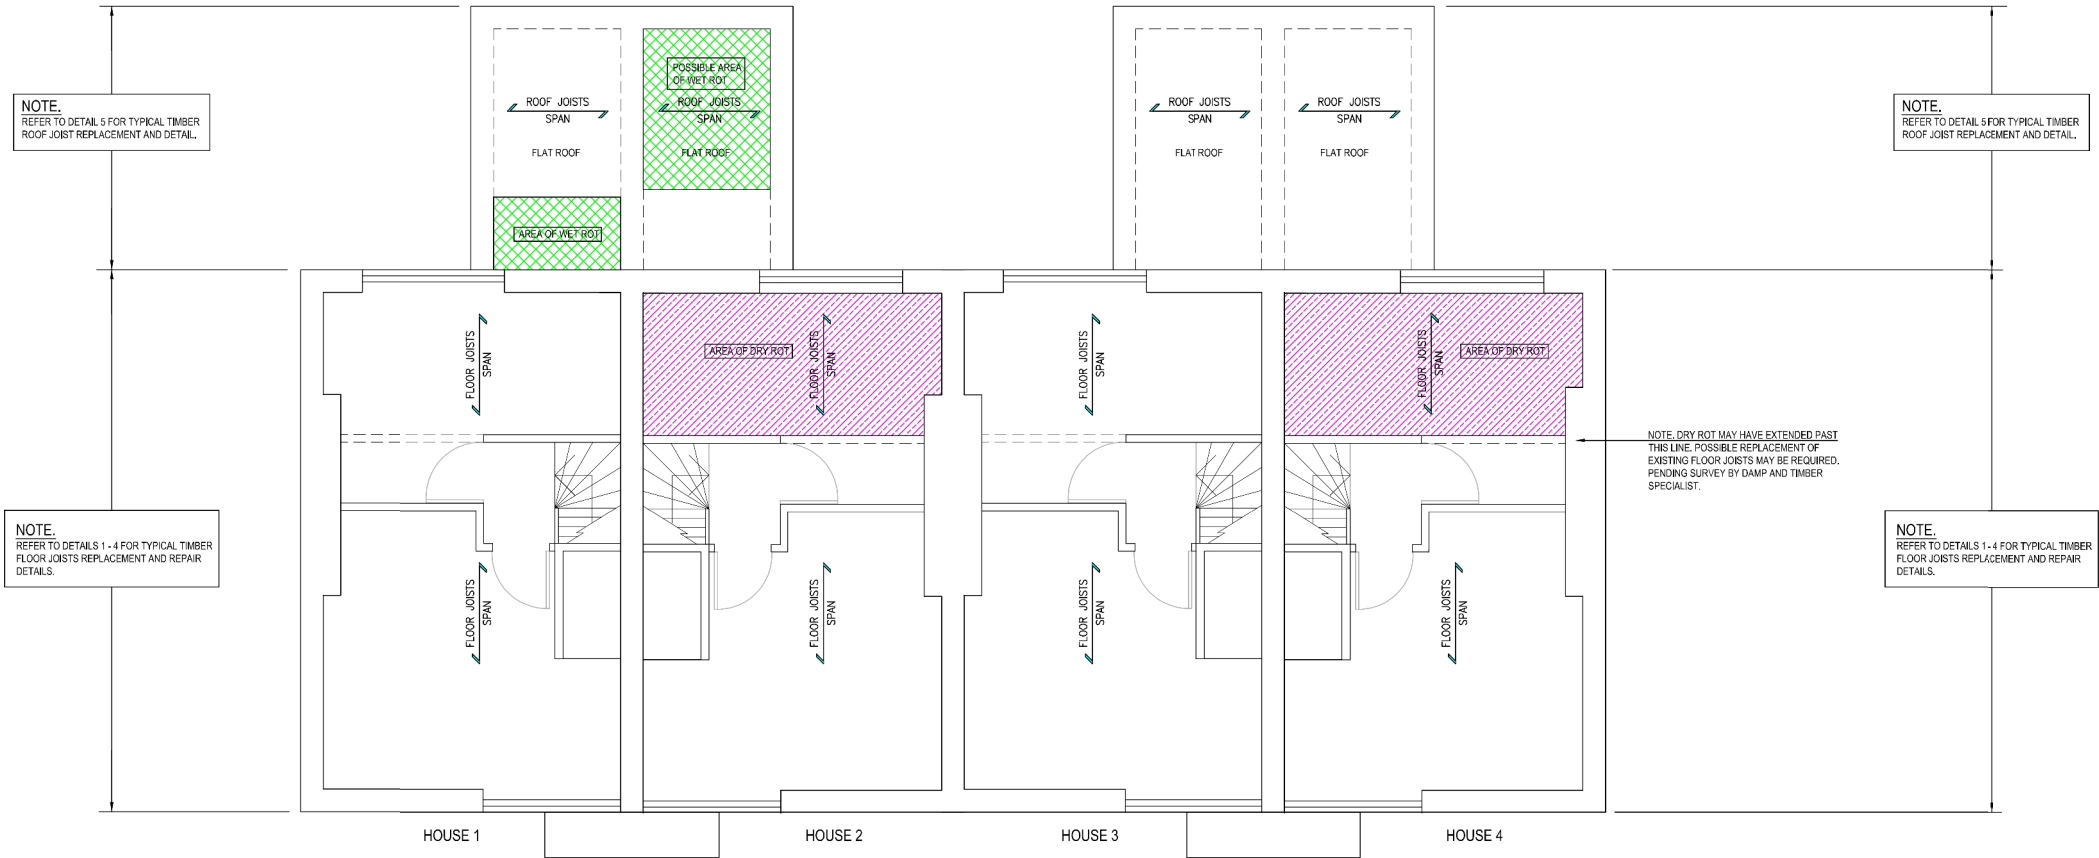

FRONT  
EXISTING FIRST FLOOR PLANS

PROJECT

WEST HAMPSTEAD  
COTTAGES

CLIENT

CONSULTANT

AECOM  
Aldgate Tower  
2 Leman Street  
London, E1 8FA  
www.aecom.com

GENERAL NOTES

1. THIS DRAWING IS TO BE READ IN CONJUNCTION WITH ALL OTHER RELEVANT DOCUMENTATION.
2. DO NOT SCALE FROM THIS DRAWING.
3. ALL DIMENSIONS ARE IN MILLIMETRES. ALL CHAINAGES, LEVELS AND CO-ORDINATES ARE IN METERS UNLESS DEFINED OTHERWISE.
4. THIS DRAWING IS TO BE READ IN CONJUNCTION WITH THE PROJECT HEALTH AND SAFETY FILE FOR ANY IDENTIFIED POTENTIAL RISKS.
5. FOR FURTHER GENERAL NOTES REFER TO DRAWING No. HSB-ACM-XX-01-DR F-SE-0001

ISSUE/REVISION

NO.	DATE	DESCRIPTION
A	08.11.18	ISSUED FOR INFORMATION
I/R	DATE	DESCRIPTION

KEY PLAN

PROJECT NUMBER

SHEET TITLE

WEST HAMPSTEAD COTTAGES  
EXISTING FLOOR PLANS

SHEET NUMBER

WHC-ACM-XX-XX-DR-SE-0001