


NOTES:

1. DRAWINGS TO BE USED FOR PLANNING PURPOSES ONLY. DO NOT SCALE FROM DRAWINGS. ALL DIMENSIONS TO BE CHECKED ON SITE BEFORE WORK BEGINS.

2. WORKS TO COMPLY WITH ALL RELEVANT BUILDING REGULATIONS AND CODES OF PRACTICE.

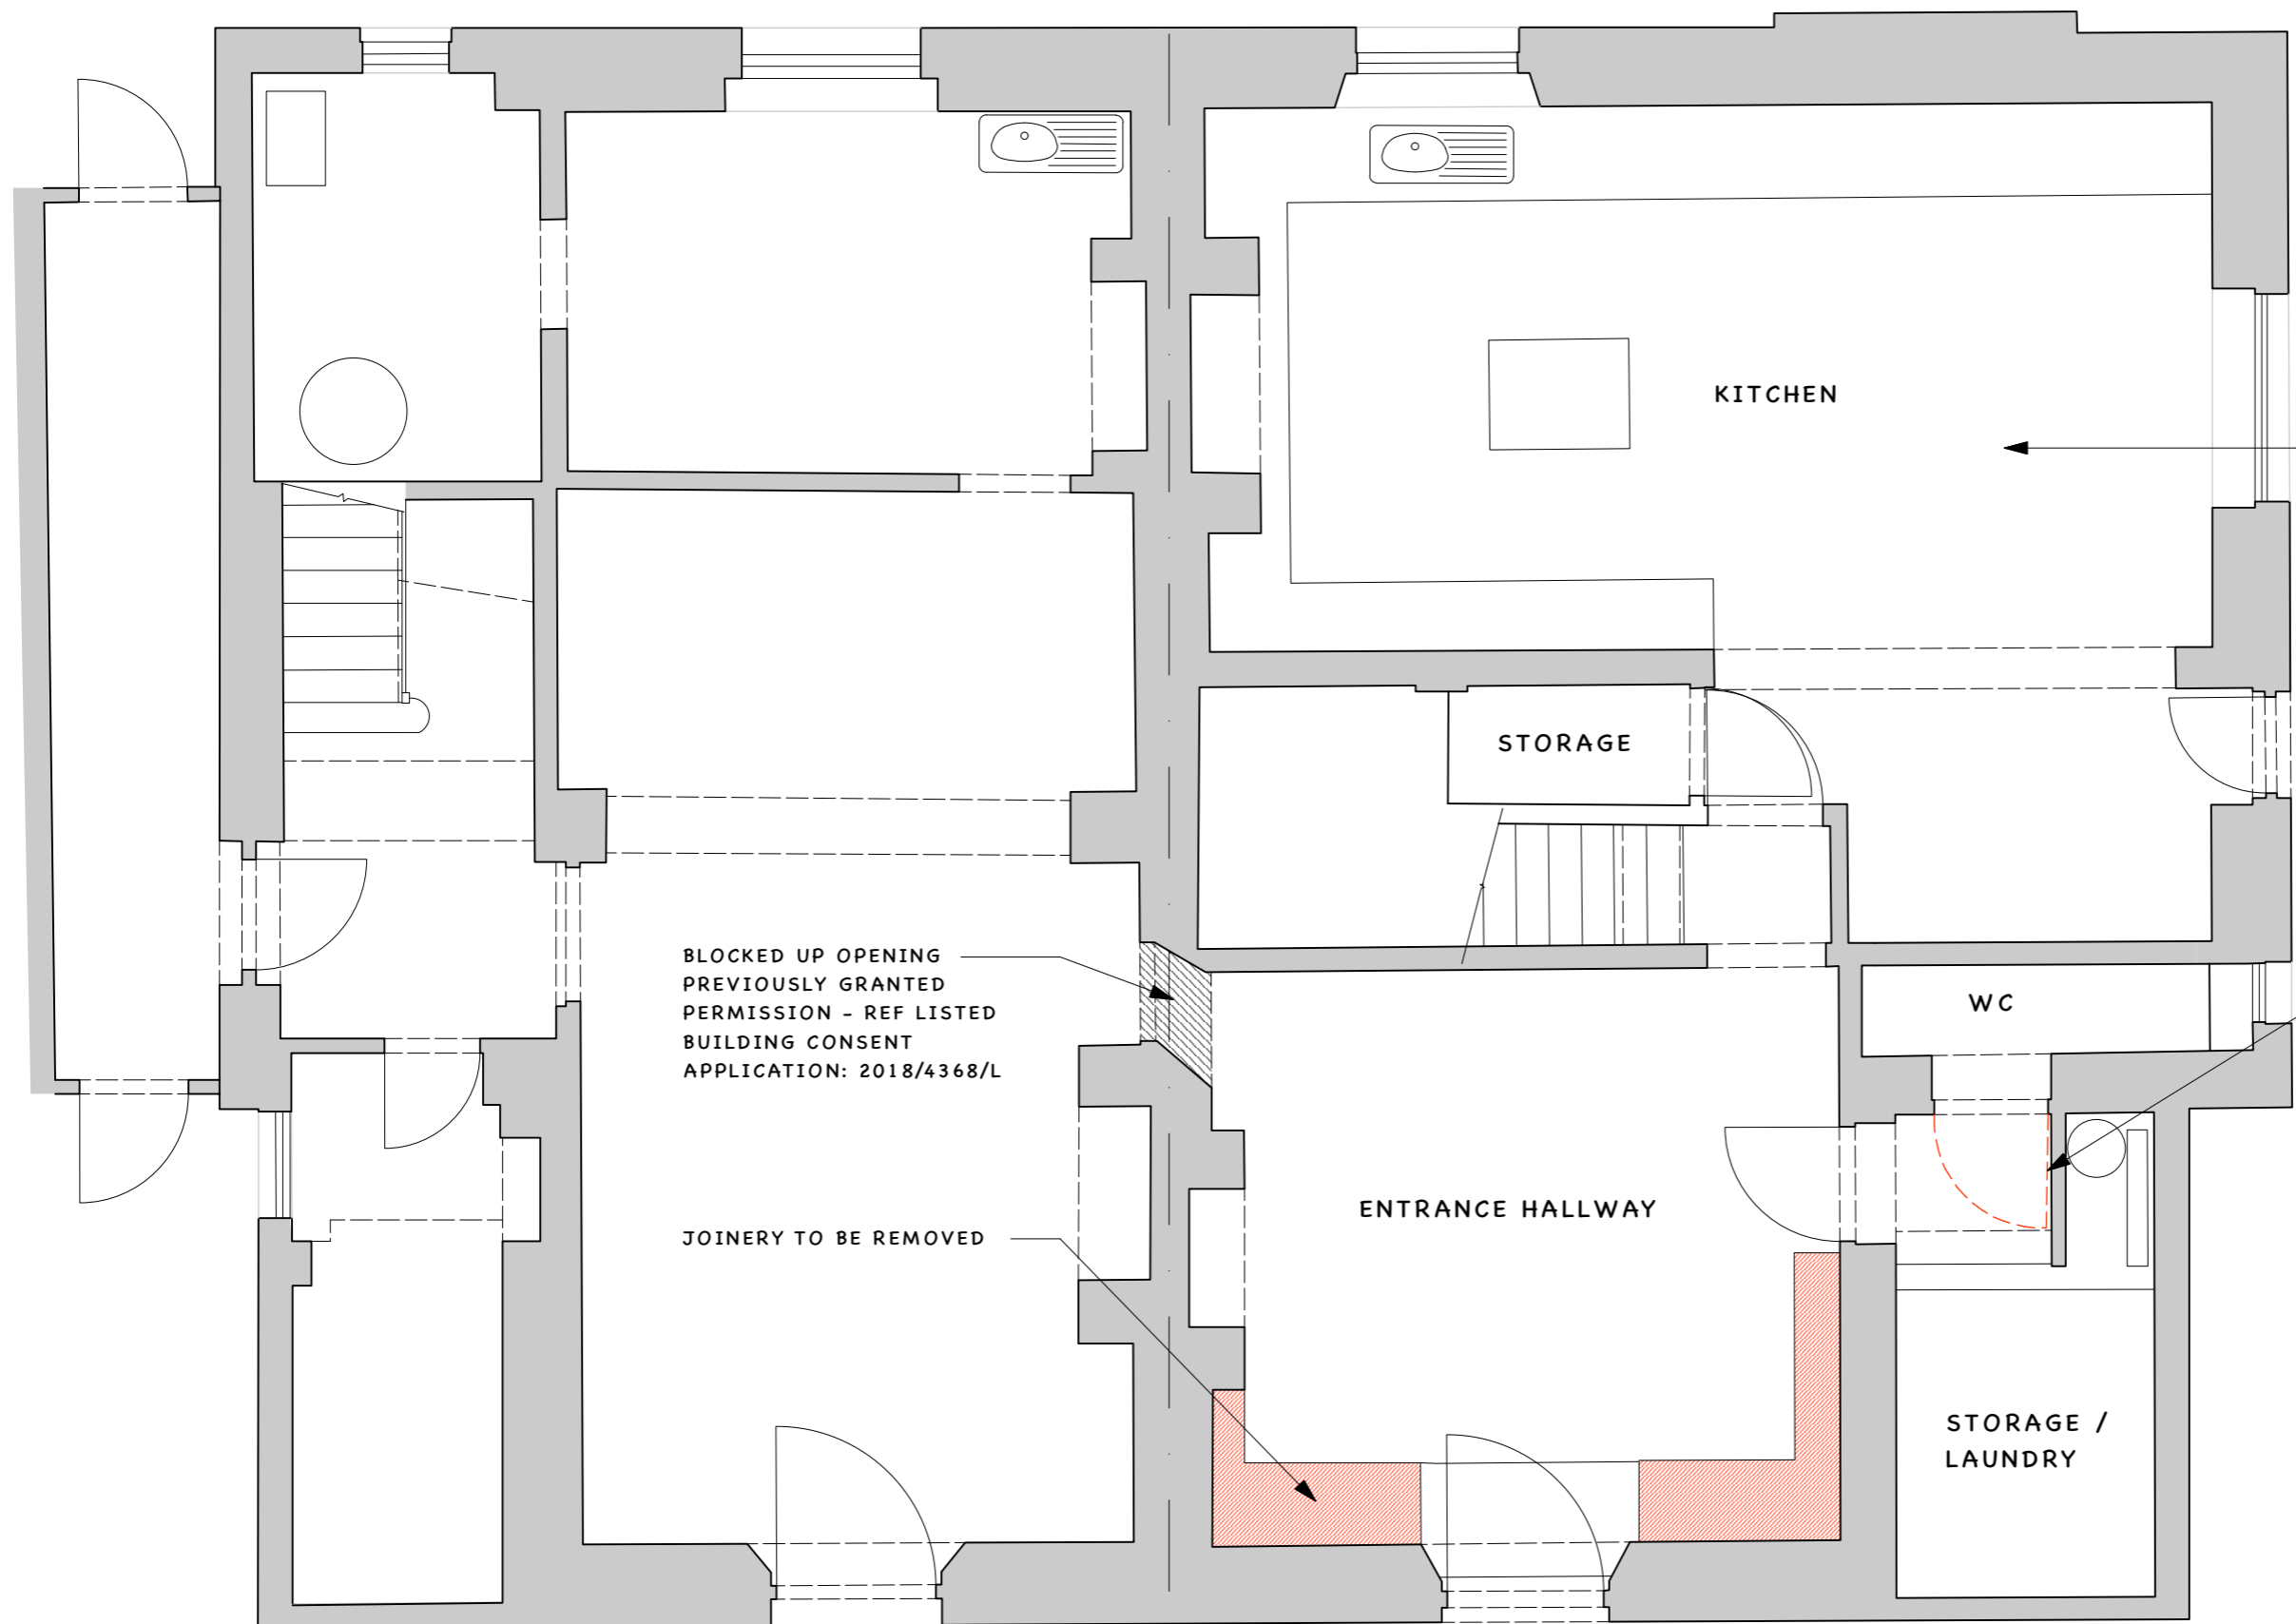

PROPOSED REMOVAL OF NON-ORIGINAL TILED FLOORS THROUGHOUT LOWER GROUND

BLOCKED UP OPENING PREVIOUSLY GRANTED PERMISSION - REF LISTED BUILDING CONSENT APPLICATION: 2018/4368/L

JOINERY TO BE REMOVED

DOOR RELOCATED

EXISTING SVP

REVISIONS:

A	PLANNING
*	PLANNING

PROJECT:

1 ETON VILLAS, BELSIZE PARK, LONDON, NW3 4SX

DRAWING TITLE:

PROPOSED LOWER GROUND FLOOR PLAN

SCALE:

AS SHOWN

DATE:

JAN 2019

FIFE STUDIO


T: 07890794580 E: HELEN@FIFESTUDIO.COM

DWG NO.:

1EV-100

REV:

A

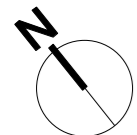

PROPOSED LOWER GROUND FLOOR PLAN  
1:50 @ A3

