







- LEGEND:**
-  EXISTING WALL
  -  NEW WALL
  -  ASSUMED BOUNDARY
  -  EXISTING TO BE REMOVED



**1** PROPOSED FIRST FLOOR PLAN  
1:50

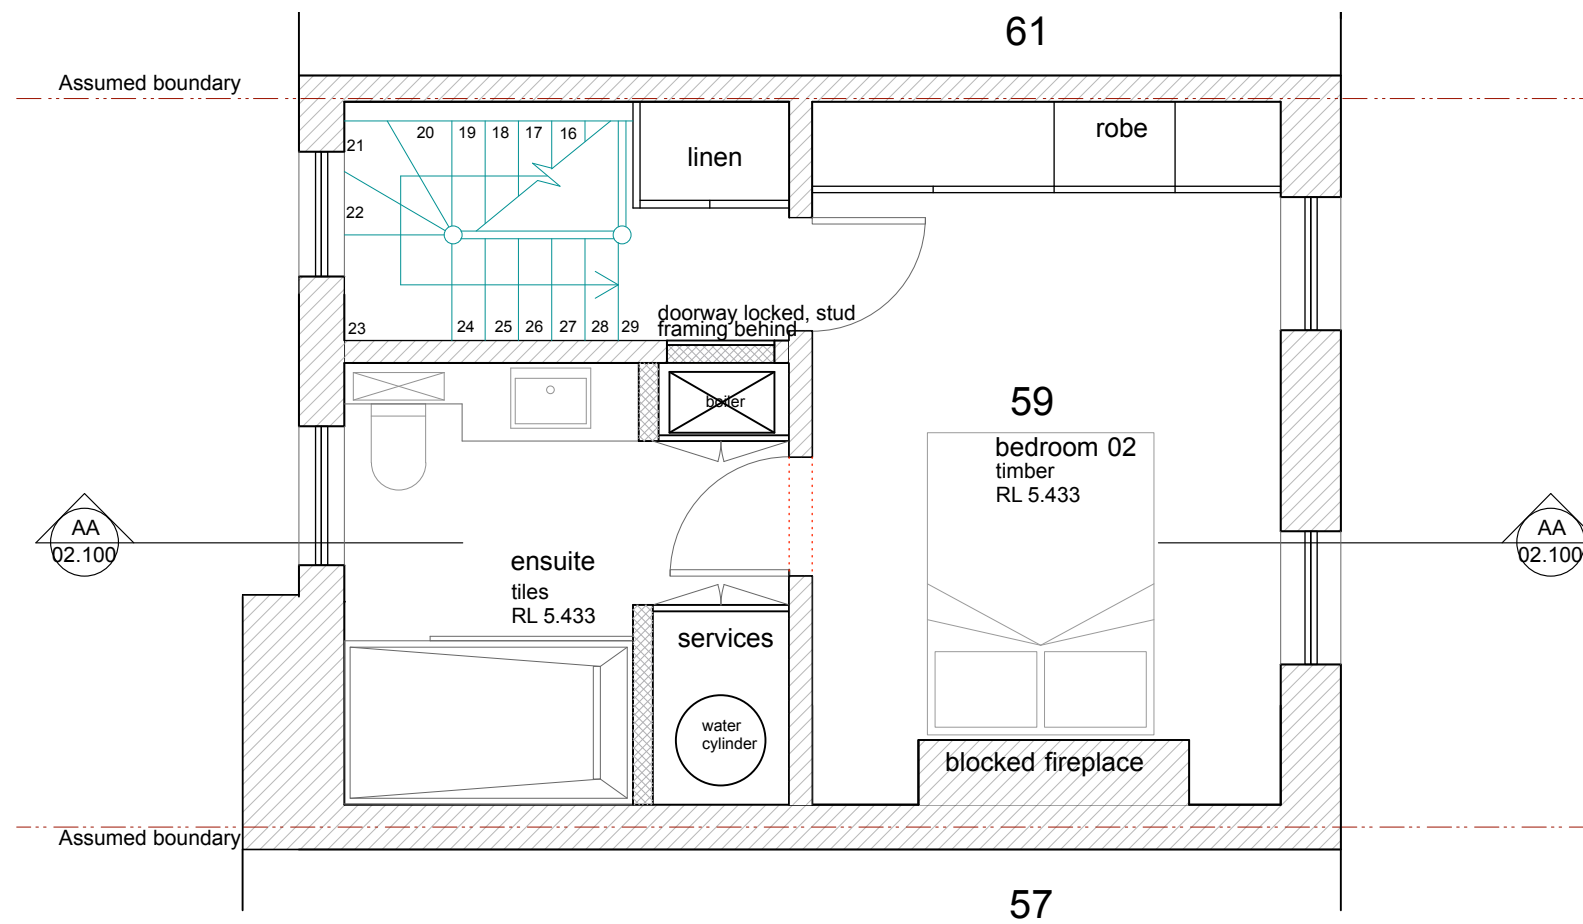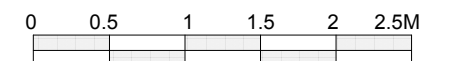

Revision:  
A1 05.04.19 Door to stair landing to be retained, locked and boarded up behind.  
A2 05.04.19 Door swing to Bedroom 2 changed to match existing.

General Notes:  
1. All relative levels (RL's) are approximate only. Confirm on site.

© Copyright: Webb Mieke Architects. All rights reserved.  
Do not scale this drawing but use figured dimensions only. Check all dimensions on site. Any errors or omissions are to be reported to Lynda Mieke Associates immediately.



**Webb Mieke Architects**  
Studio B, 7 Wellington Road, NW10 SJ  
T. 020 8968 0279 M. 07718 536695 E. lynda@lyndamiehe.com  
Issue: **PLANNING + LISTED BUILDING CONSENT**  
Client: **CP PLUS**

Project Title: **59 FLASK WALK, NW3 1EY**  
Drawing Title: **PROPOSED FIRST FLOOR PLAN**  
Scale: **1:50 (A3)** Date: **16.11.18** Drawn: **CG.**  
Drawing No.: **2208-01.103** Revision: **A**