



General notes:
Do not scale from drawings.
Errors to be reported immediately to the Architect.
To be read in conjunction with all relevant Architect, Services and Structural Engineers' drawings.
All existing site, tree and building information has been compiled from different sources.
All dimensions to be checked on site.

Key Plan



BÜF

Studio 2, 5a Priory Grove
London SW8 2PD

T: +44 (0)20 3409 0881
E: info@bulfarchitecture.com
W: www.bulfarchitecture.com

© BÜF Architecture Ltd.

Project
79 Guilford Street
London, WC1N 1DF

Title
Location Plan

Client
Andrew & Romain

Status
PLANNING

Date	29.03.19	Project number			
Scale / Format	1:250 @A4	A010			
Drawn / Checked	MF / NP				
Approved	MF				
Job no.	Source	Zone	Element	Drawing no.	Revision
A010	A	XX	DR	20-P001	




General notes:
Do not scale from drawings.
Errors to be reported immediately to the Architect.
To be read in conjunction with all relevant Architects' Services and Structural Engineers' drawings.
All existing site, tree and building information has been compiled from different sources.
All dimensions to be checked on site.

Comments:

Key:
--- Site Boundary

XX	dd/mm/yy	Text	XX	XX
Rev.	Date	Description	Drawn	Check

Key Plan

 

BÜF

Studio 2, 5a Priory Grove
London SW8 2PD

T : +44 (0)20 3409 0881
E : info@bufarchitecture.com
W : www.bufarchitecture.com

© BÜF Architecture Ltd.


Project
79 Guilford Street
London, WC1N 1DF

Title
As Existing
Block Plan

Client
Andrew and Romain

Status
PLANNING

Date	10.04.19	Project number	A010
Scale / Format	1:500 @A3		
Drawn / Checked	HK NF		
Approved	NF		
Job no.	Source	Zone	Element
A010	A	XX	DR
Drawing no.	Revision		
20-P002			

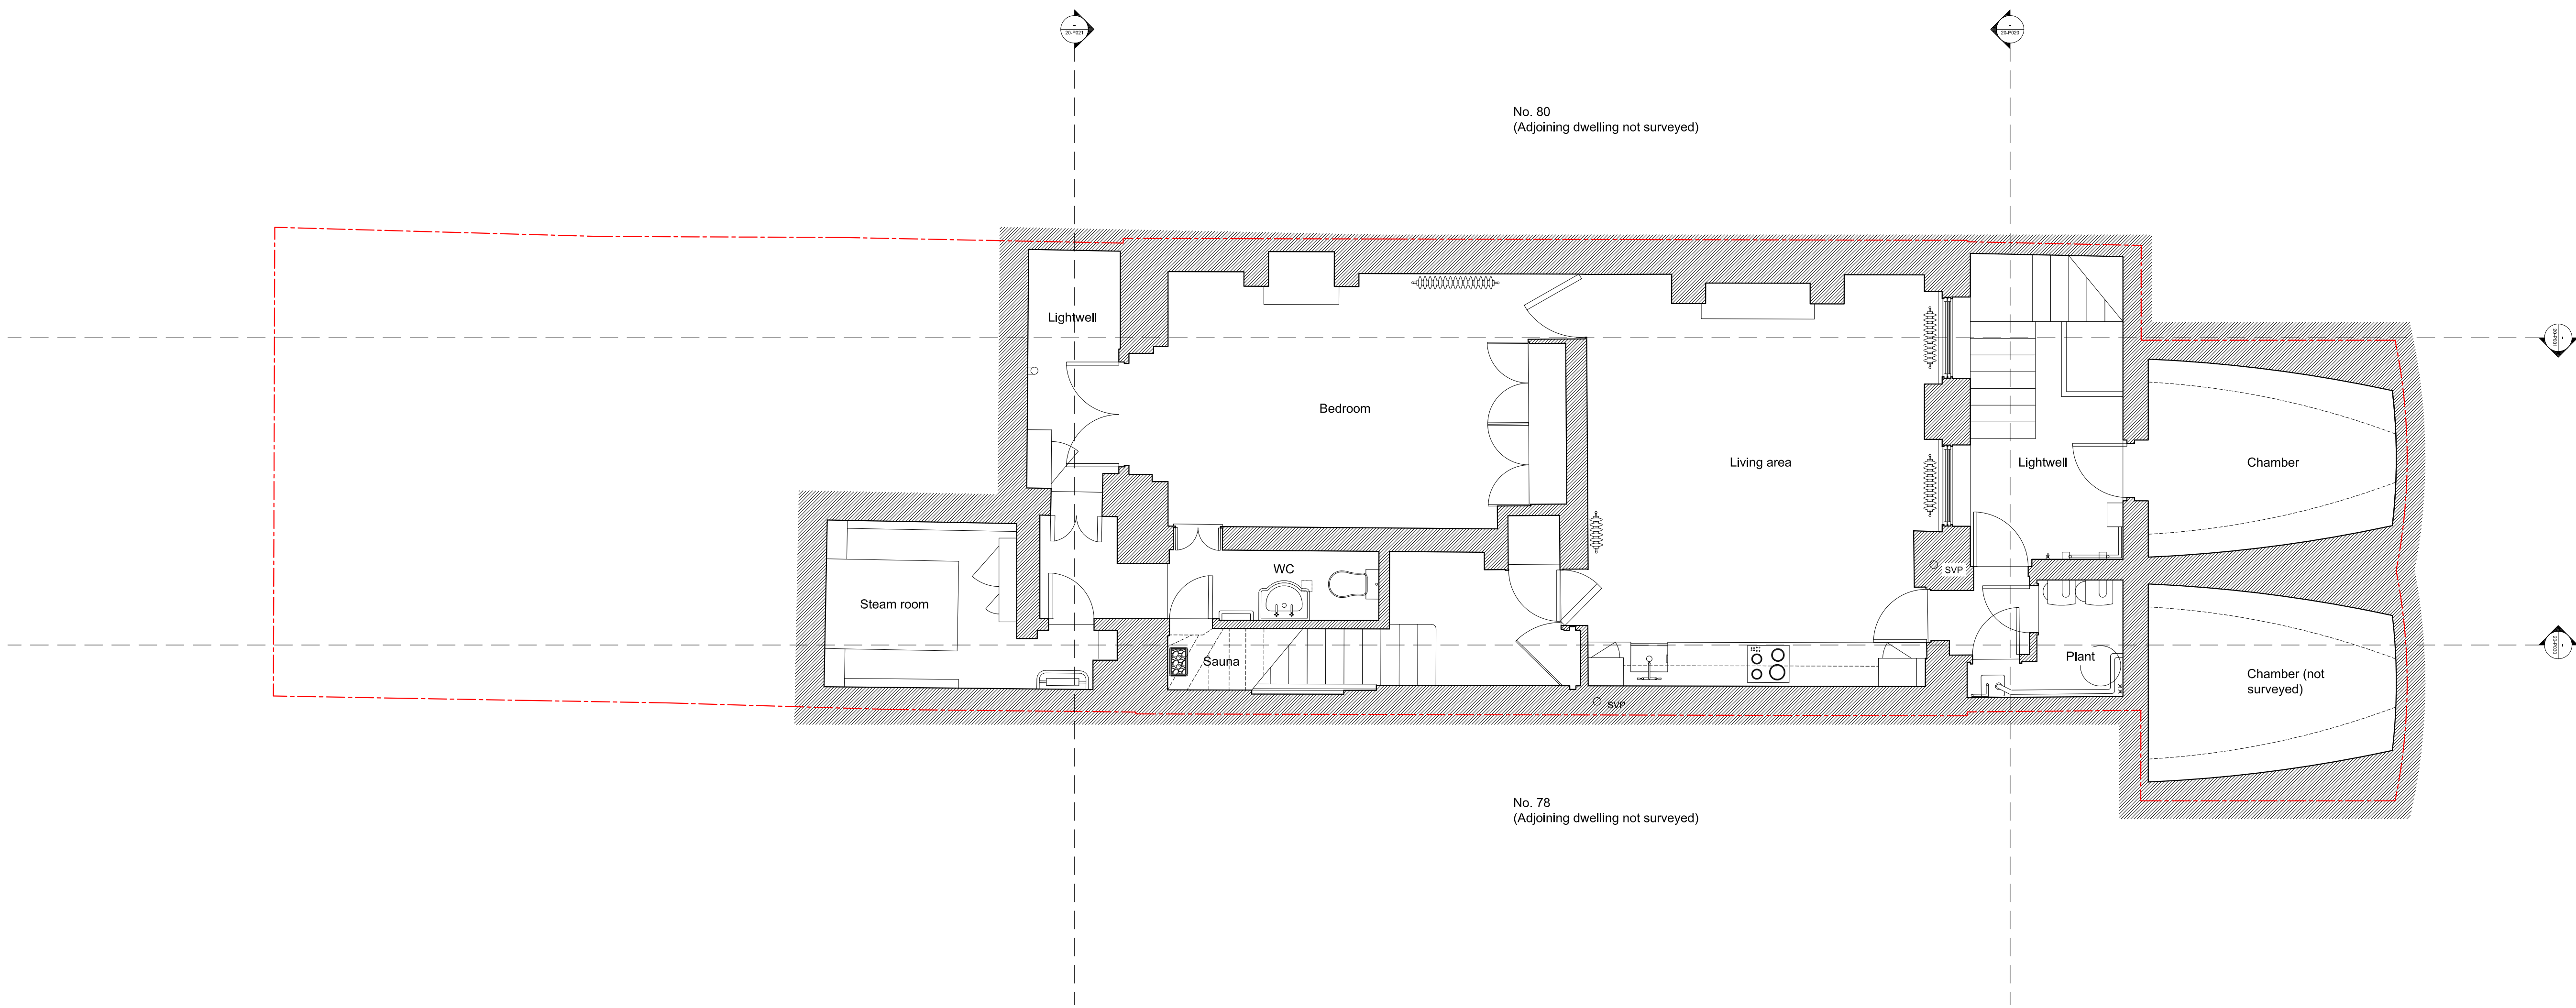


General notes:				
Do not scale from drawings.				
Errors to be reported immediately to the Architect.				
To be read in conjunction with all relevant Architects', Services and Structural Engineers' drawings.				
All existing site, tree and building information has been compiled from different sources.				
All dimensions to be checked on site.				

Comments:				
Key:				
--- Site Boundary				

Rev.	Date	Description	Drawn	Check

Rev.	Date	Description	Drawn	Check

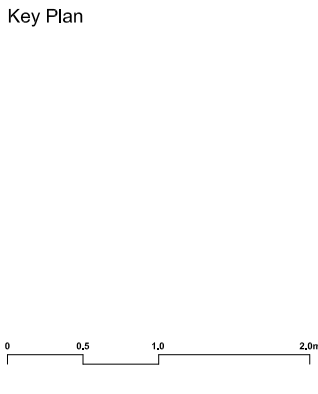

BÜF

Studio 2, 5a Priory Grove
London SW8 2PD

T : +44 (0)20 3409 0881
E: info@bufarchitecture.com
W: www.bufarchitecture.com

Project

79 Guilford Street
London, WC1N 1DF

Client

Andrew and Romain


Status

PLANNING

Drawing name

As Existing
Basement Plan

Date	10.12.18	Scale / Format	1:100 @A3	1:50 @A1	Project number
Drawn / Checked	XX / XX	Approved	XX		A010
Job no.	Source	Zone	Element	Drawing no.	Revision
A010	A	XX	DR	20-P010	

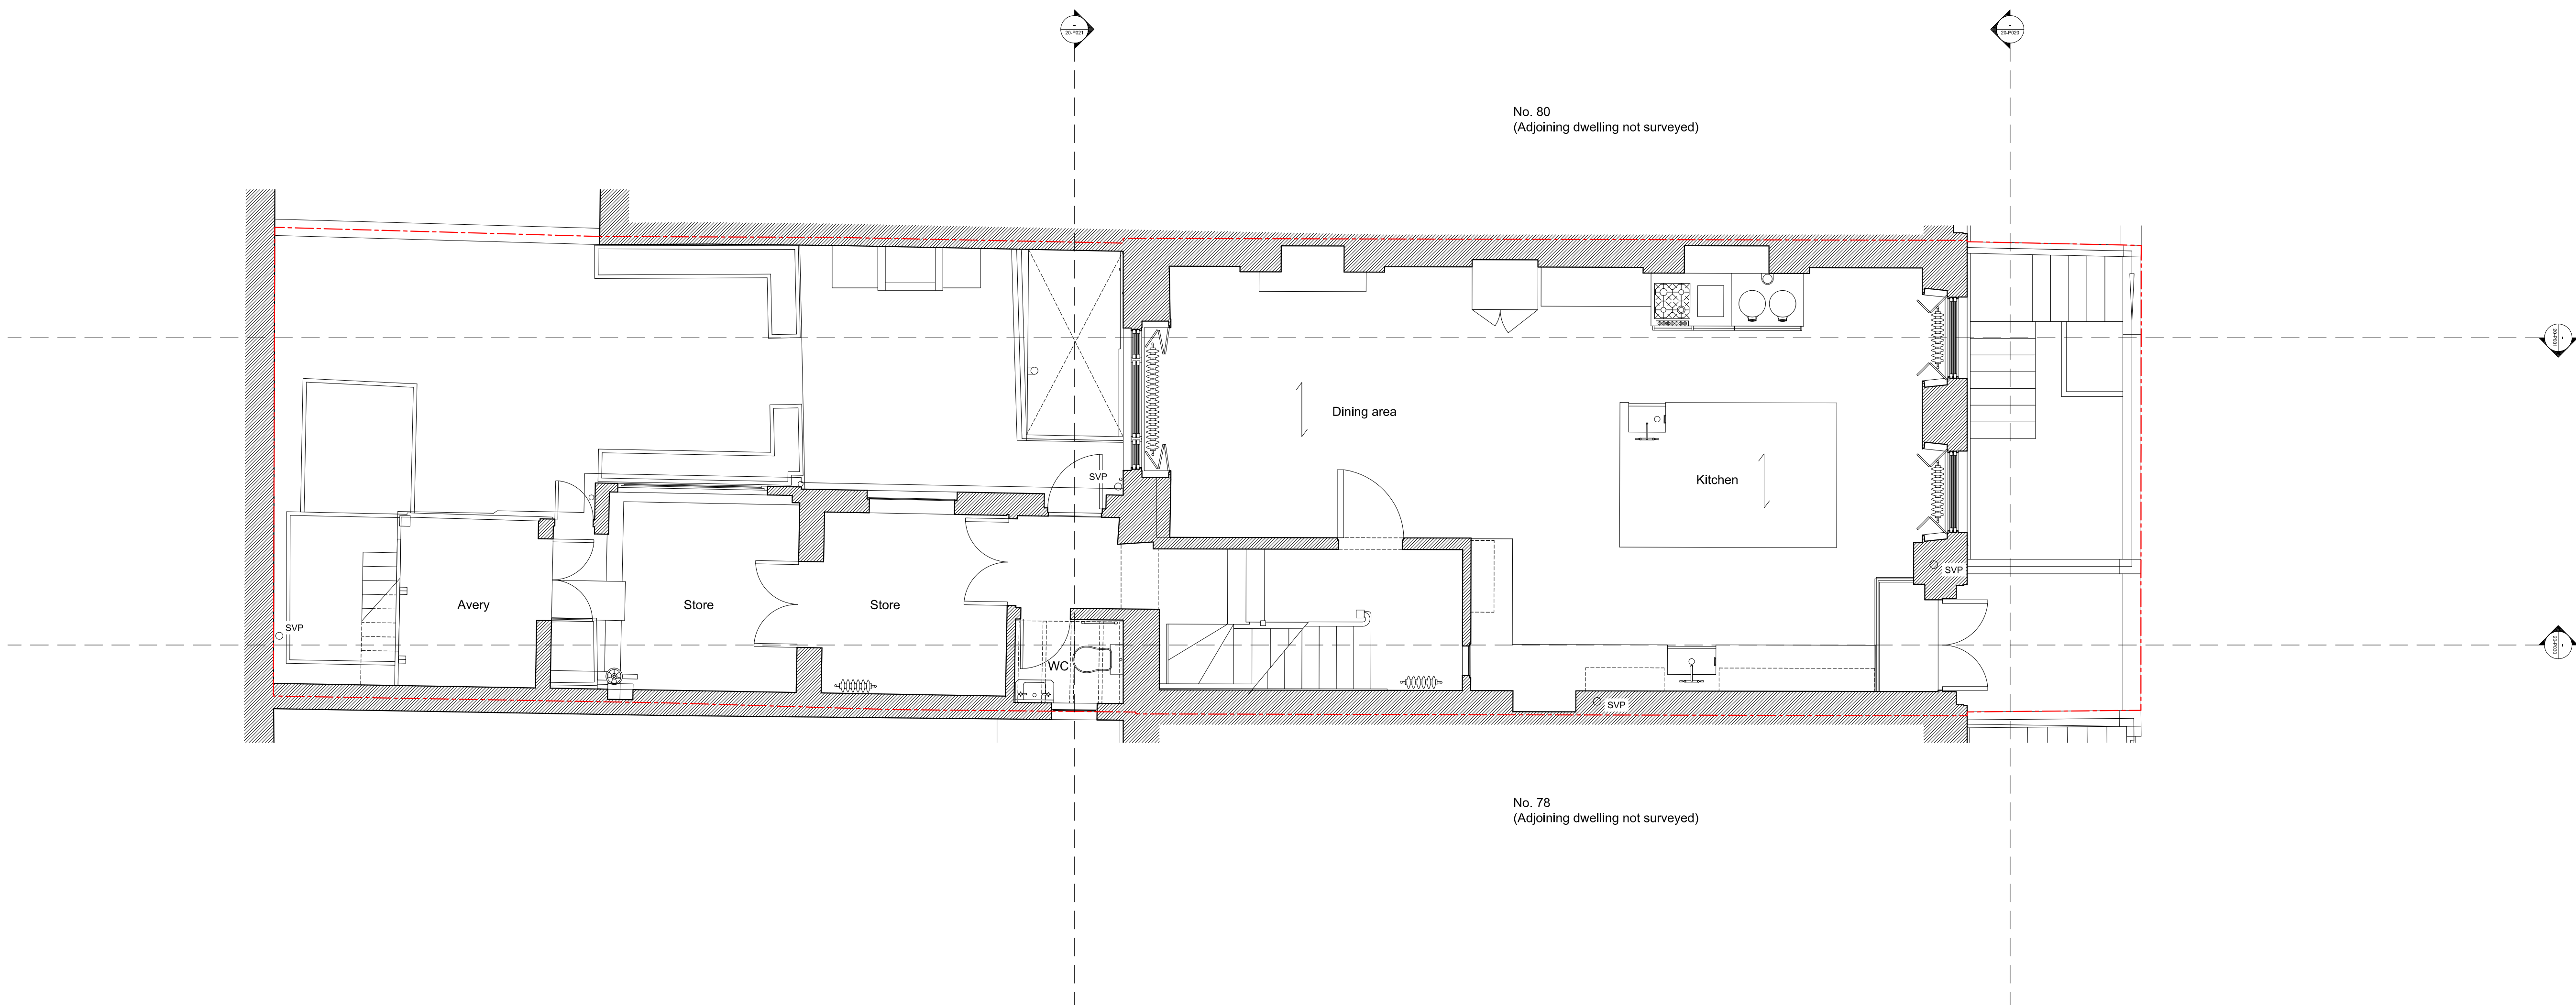


General notes:				
Do not scale from drawings.				
Errors to be reported immediately to the Architect.				
To be read in conjunction with all relevant Architects', Services and Structural Engineers' drawings.				
All existing site, tree and building information has been compiled from different sources.				
All dimensions to be checked on site.				

Comments:				
Key:				
- - - Site Boundary				

Rev.	Date	Description	Drawn	Check

Rev.	Date	Description	Drawn	Check

RXX	dd/mm/yy	Text	DXX	CXX
Rev.	Date	Description	Drawn	Check

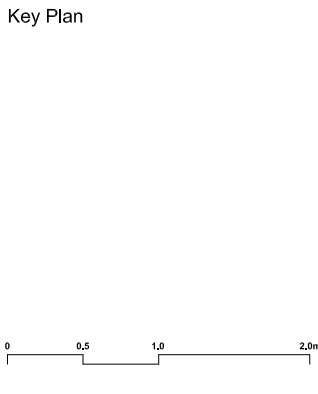

BÜF

Studio 2, 5a Priory Grove
London SW8 2PD

T : +44 (0)20 3409 0881
E: info@bufarchitecture.com
W: www.bufarchitecture.com

Project

79 Guilford Street
London, WC1N 1DF

Client

Andrew and Romain

Status


PLANNING

Drawing name

As Existing
Ground Floor Plan

Date	10.12.18	Scale / Format	1:100 @A3	1:50 @A1	Project number
Drawn / Checked	XX / XX	Approved	XX		A010

Job no.	Source	Zone	Element	Drawing no.	Revision
A010	A	XX	DR	20-P011	

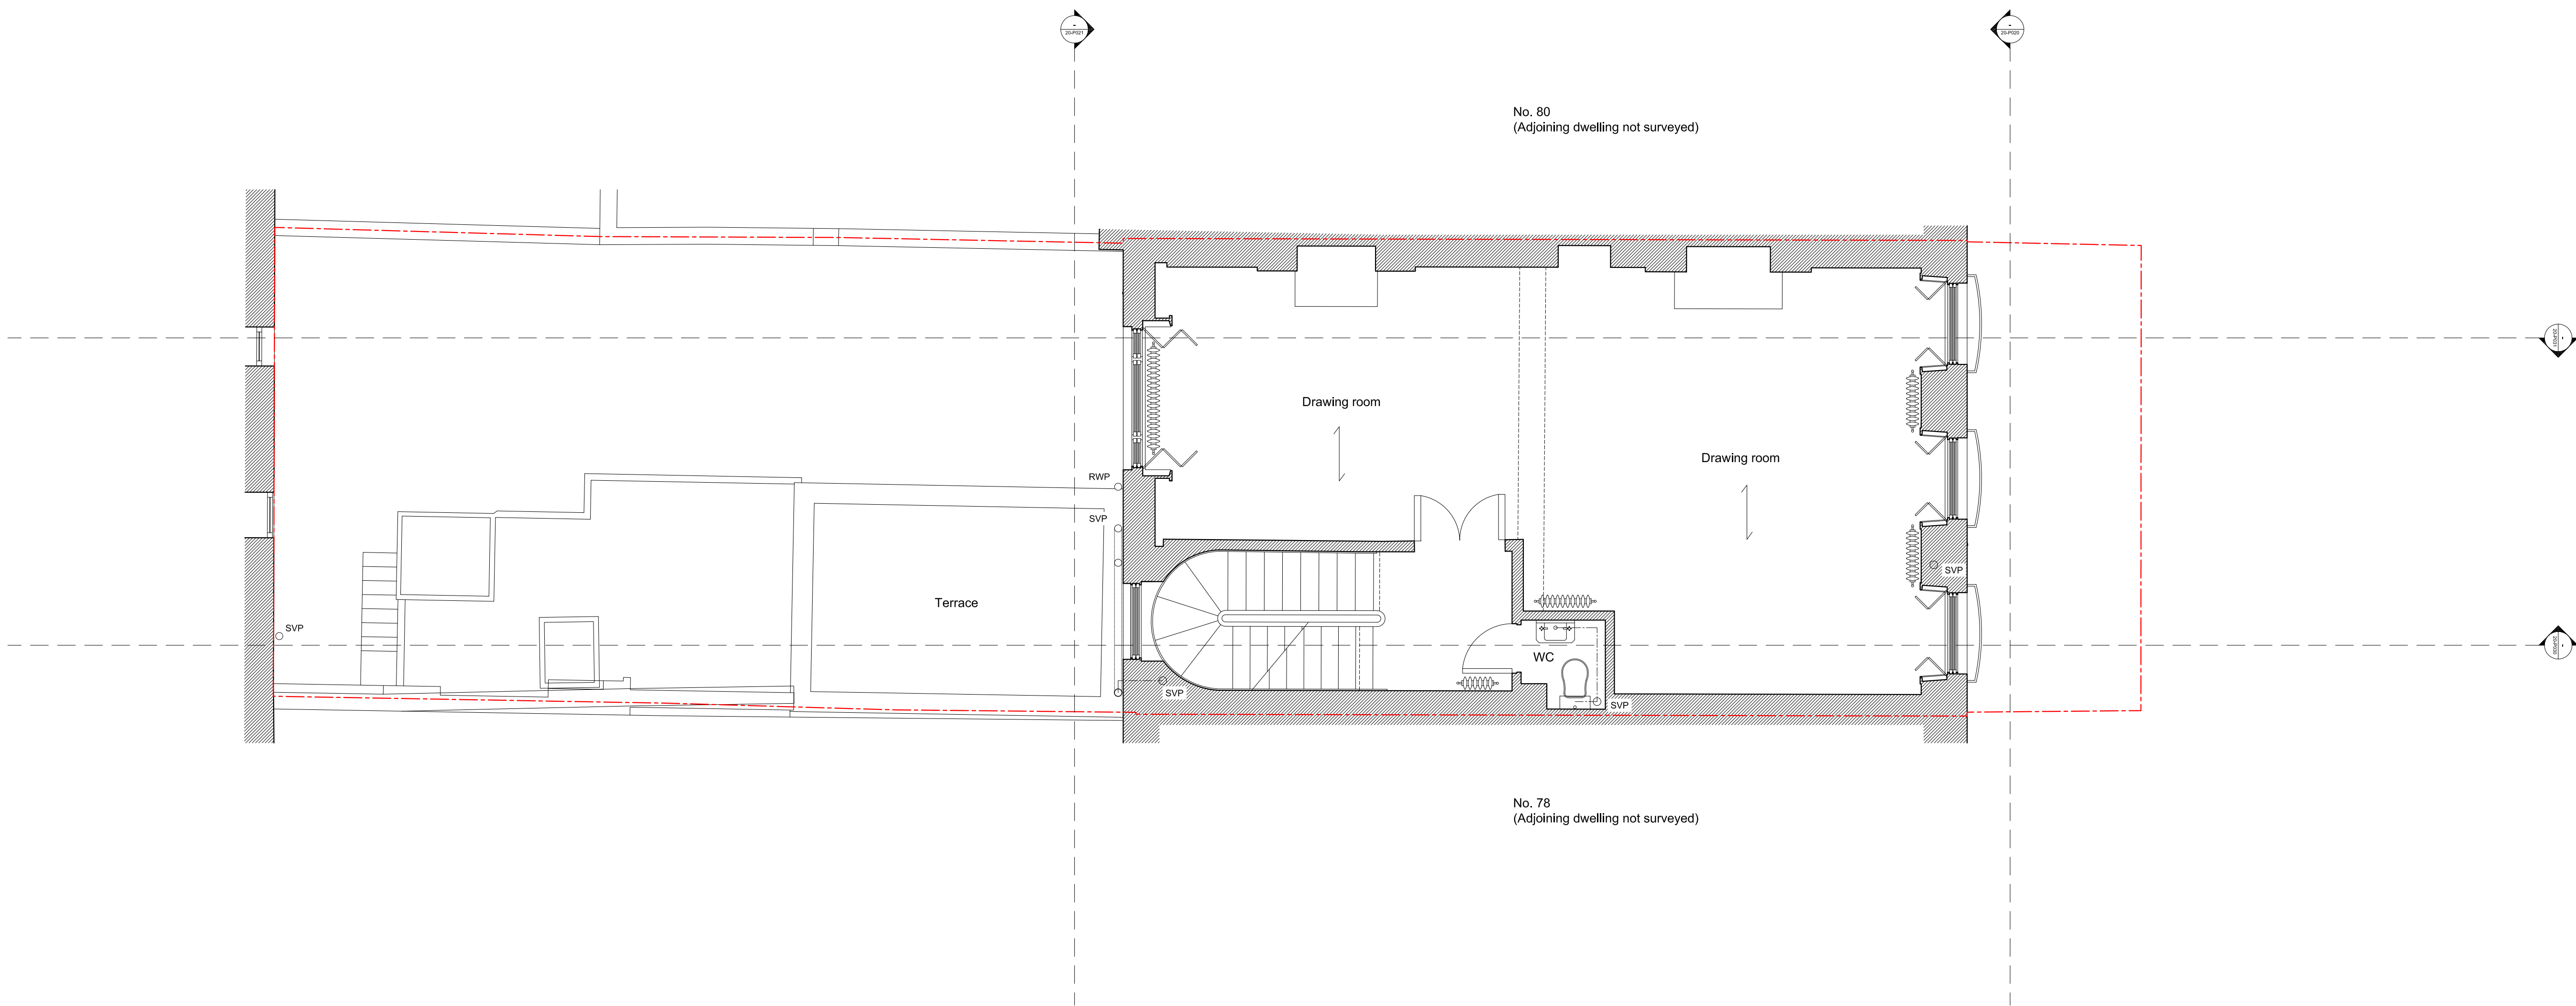


General notes:				
Do not scale from drawings.				
Errors to be reported immediately to the Architect.				
To be read in conjunction with all relevant Architects', Services and Structural Engineers' drawings.				
All existing site, tree and building information has been compiled from different sources.				
All dimensions to be checked on site.				

Comments:				
Key:				
- - - - - Site Boundary				

Rev.	Date	Description	Drawn	Check

Rev.	Date	Description	Drawn	Check

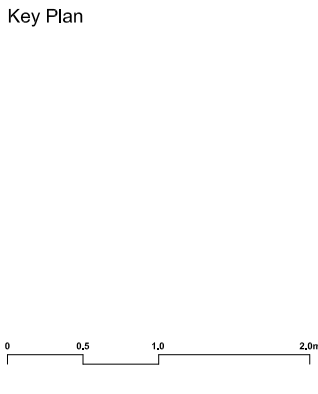

BÜF

Studio 2, 5a Priory Grove
London SW8 2PD

T : +44 (0)20 3409 0881
E: info@bufarchitecture.com
W: www.bufarchitecture.com

Project

79 Guilford Street
London, WC1N 1DF

Client

Andrew and Romain


Status

PLANNING

Drawing name

As Existing
First Floor Plan

Date	10.12.18	Scale / Format	1:100 @A3	1:50 @A1	Project number
Drawn / Checked	XX / XX	Approved	XX	XX	A010
Job no.	Source	Zone	Element	Drawing no.	Revision
A010	A	XX	DR	20-P012	

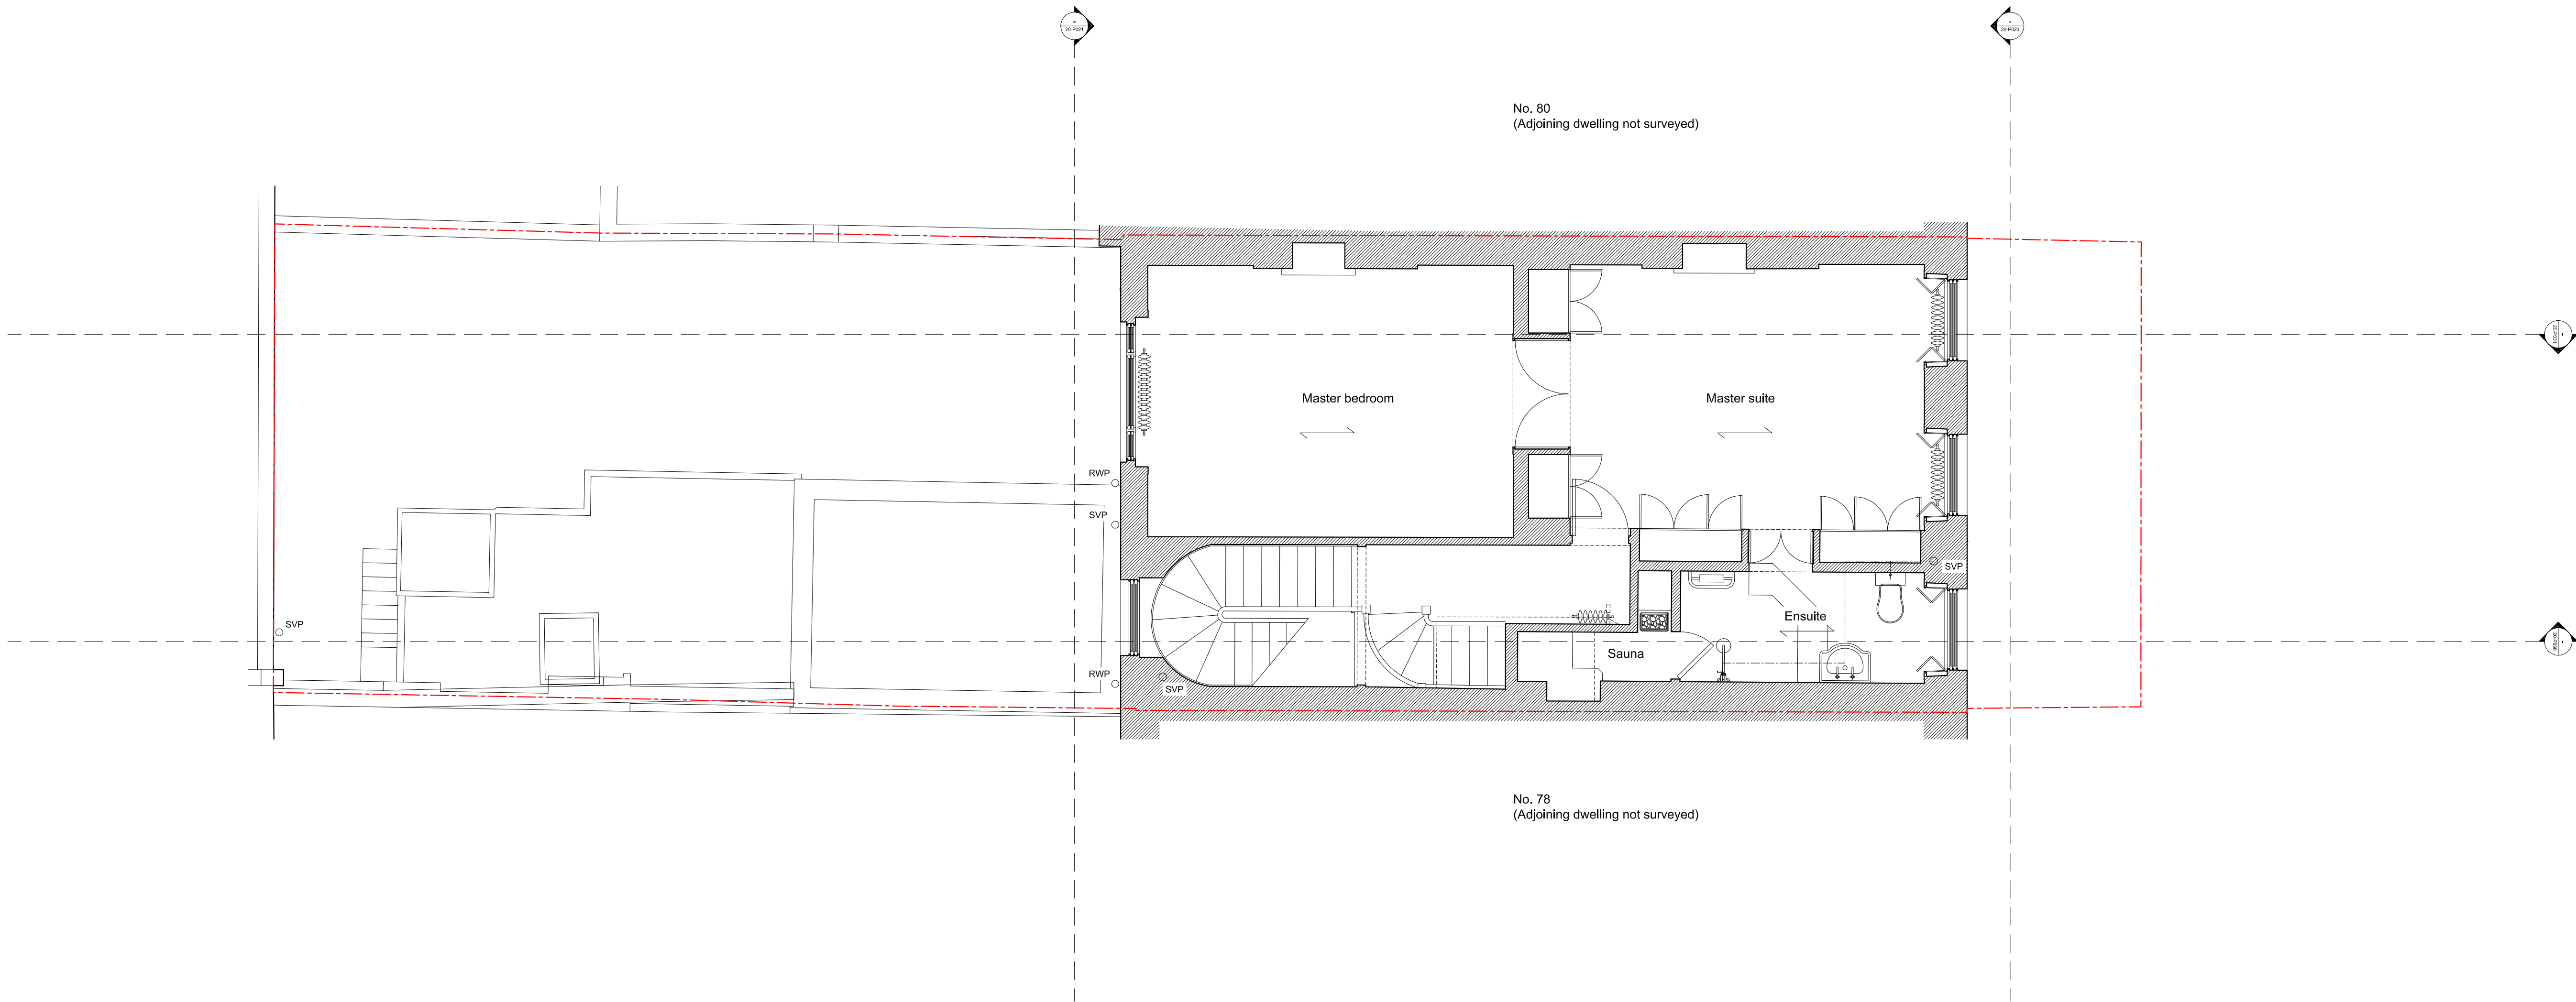


General notes:				
Do not scale from drawings.				
Errors to be reported immediately to the Architect.				
To be read in conjunction with all relevant Architects', Services and Structural Engineers' drawings.				
All existing site, tree and building information has been compiled from different sources.				
All dimensions to be checked on site.				

Comments:				
Key:				
--- Site Boundary				

Rev.	Date	Description	Drawn	Check

Rev.	Date	Description	Drawn	Check

RXX	dd/mm/yy	Text	DXX	CXX
Rev.	Date	Description	Drawn	Check

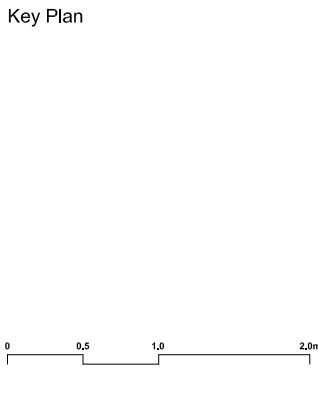

BÜF

Studio 2, 5a Priory Grove
London SW8 2PD

T : +44 (0)20 3409 0881
E: info@bufarchitecture.com
W: www.bufarchitecture.com

Project
**79 Guilford Street
London, WC1N 1DF**

Client
Andrew and Romain

Status
PLANNING


Drawing name
**As Existing
Second Floor Plan**

Date 10.12.18
Scale / Format 1:100 @A3
Drawn / Checked XX / XX
Approved XX

Job no. A010
Source A
Zone XX
Element DR

Project number
A010

Drawing no. 20-P013
Revision

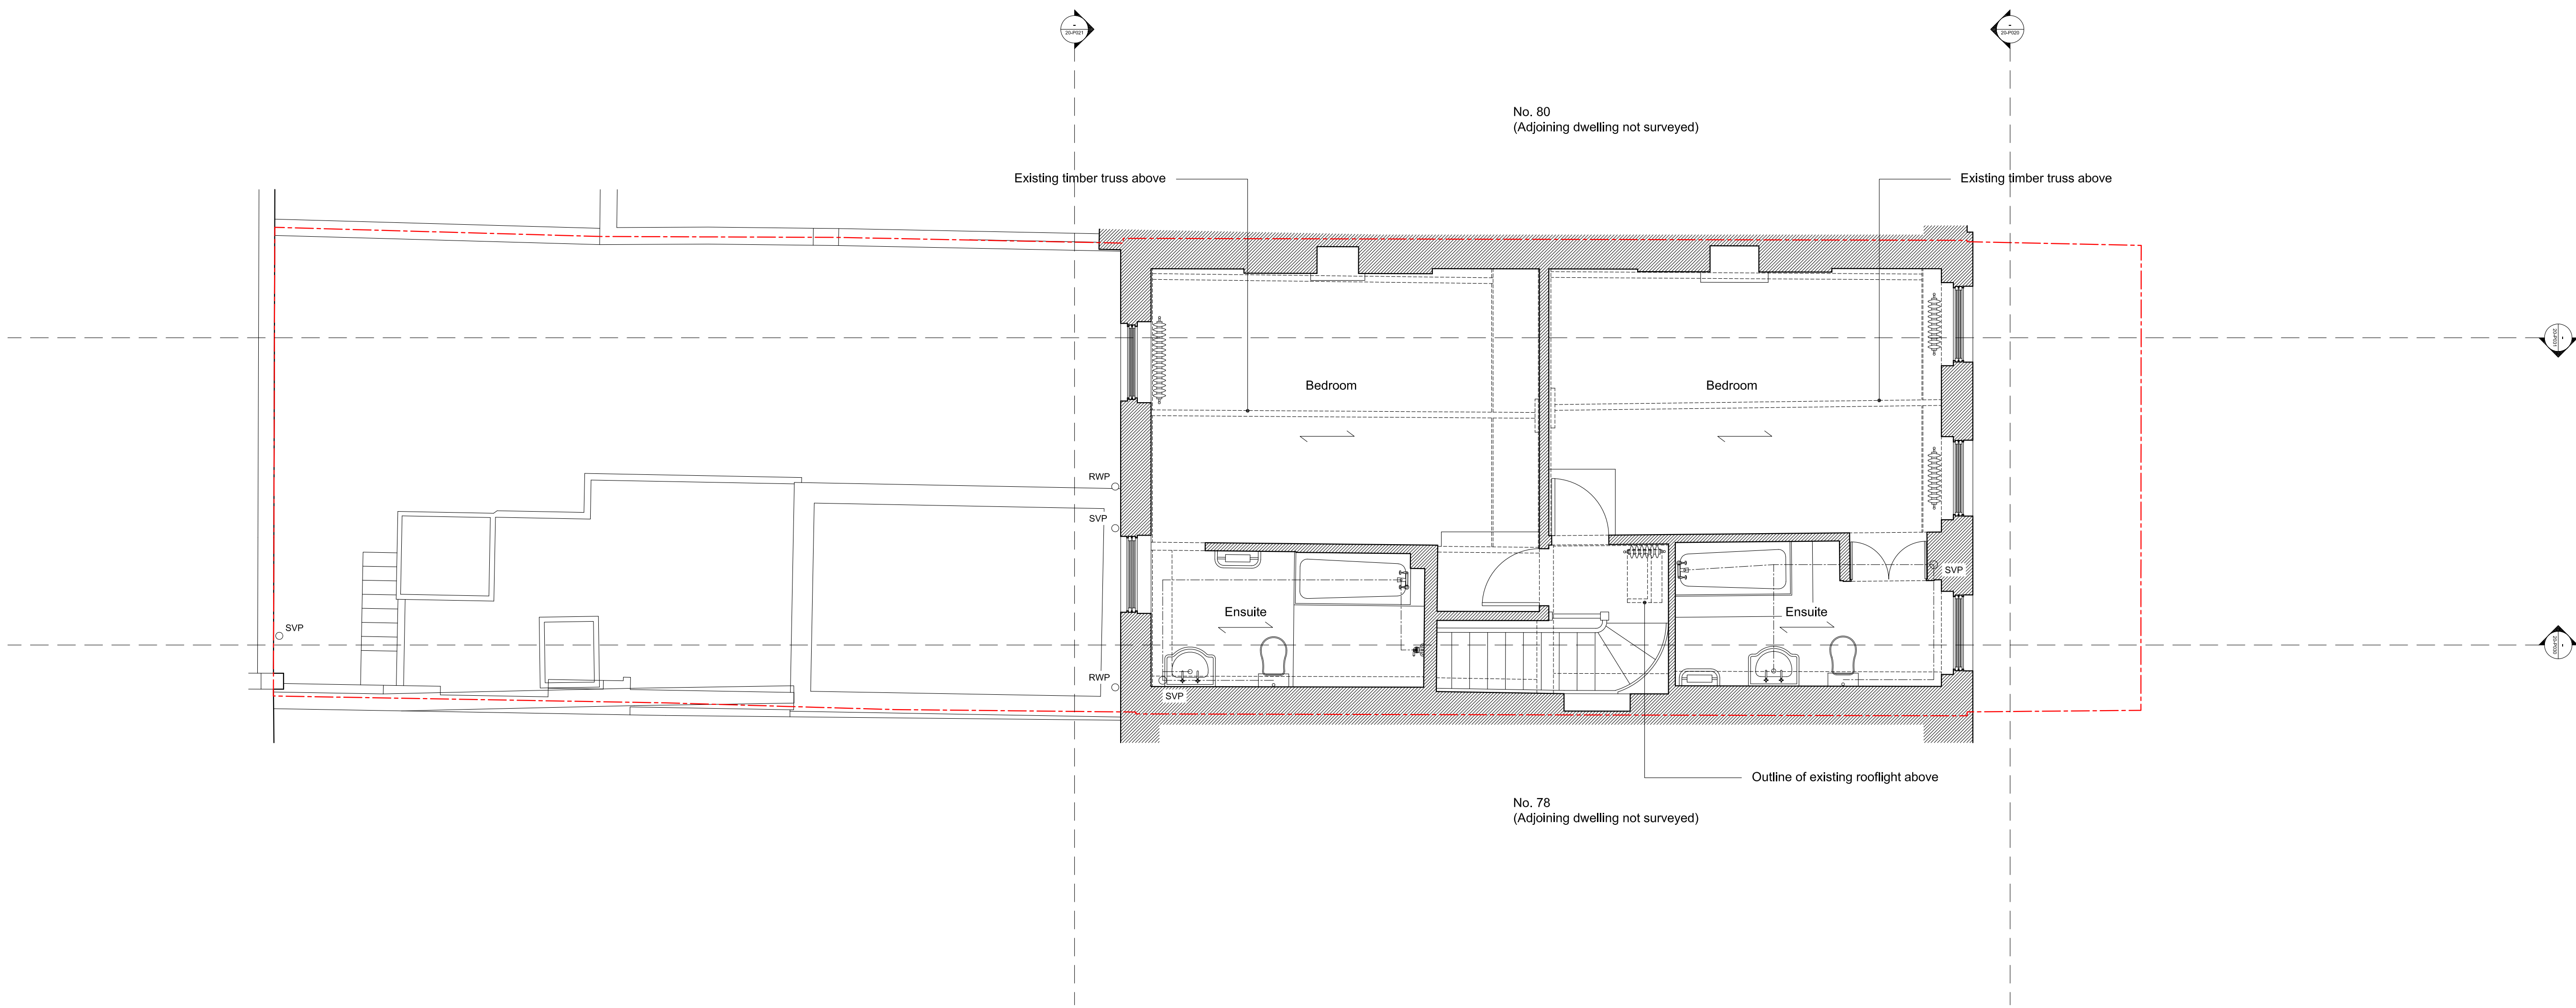

General notes:

Do not scale from drawings.
Errors to be reported immediately to the Architect.
To be read in conjunction with all relevant Architects', Services and Structural Engineers' drawings.
All existing site, tree and building information has been compiled from different sources.
All dimensions to be checked on site.

Comments:


Key:

--- Site Boundary

Rev.	Date	Description	Drawn	Check

Rev.	Date	Description	Drawn	Check

Key Plan

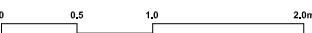

BÜF

Studio 2, 5a Priory Grove
London SW8 2PD

T : +44 (0)20 3409 0881
E: info@bufarchitecture.com
W: www.bufarchitecture.com

Project

79 Guilford Street
London, WC1N 1DF

Client

Andrew and Romain

Status

PLANNING

Drawing name

As Existing
Third Floor Plan

Date

10.12.18

Scale / Format

1:100 @A3

Drawn / Checked

XX / XX

Approved

XX

Zone

XX

Element

DR


20-P014

Revision

20-P014

Project number

A010

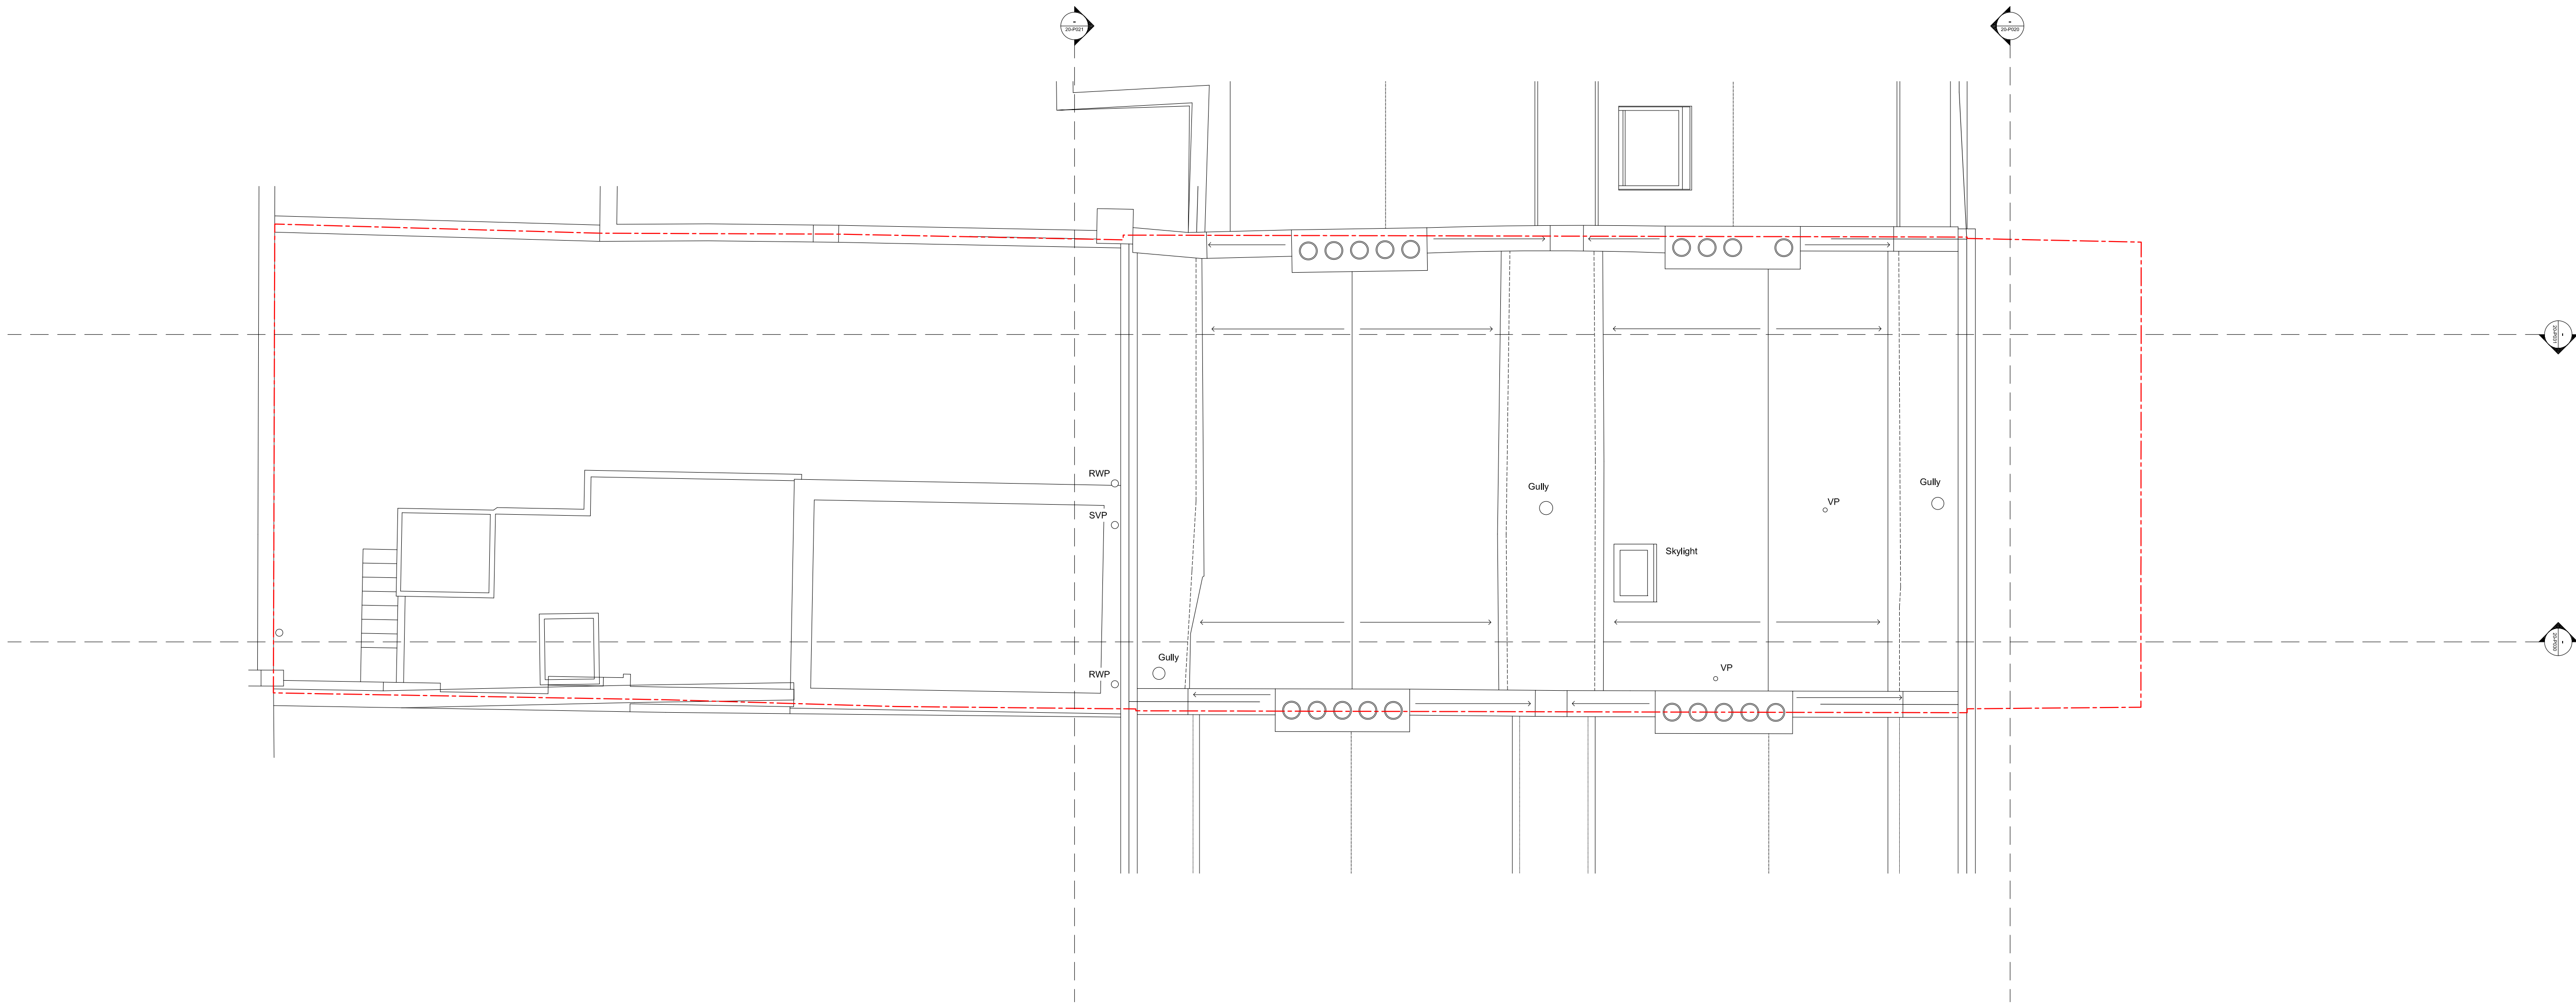


General notes:				
Do not scale from drawings.				
Errors to be reported immediately to the Architect.				
To be read in conjunction with all relevant Architects', Services and Structural Engineers' drawings.				
All existing site, tree and building information has been compiled from different sources.				
All dimensions to be checked on site.				

Comments:				
Key:				
- - - - - Site Boundary				

Rev.	Date	Description	Drawn	Check

Rev.	Date	Description	Drawn	Check

RXX	dd/mm/yy	Text	DXX	CXX
Rev.	Date	Description	Drawn	Check

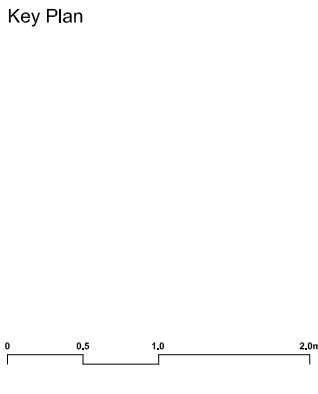

BÜF

Studio 2, 5a Priory Grove
London SW8 2PD

T : +44 (0)20 3409 0881
E: info@bufarchitecture.com
W: www.bufarchitecture.com

Project

79 Guilford Street
London, WC1N 1DF

Client

Andrew and Romain

Status

PLANNING

Drawing name

As Existing
Roof Plan

Date	10.12.18	Scale / Format	1:100 @A3	1:50 @A1	Project number
Drawn / Checked	XX / XX	Approved	XX		A010
Job no.	Source	Zone	Element	Drawing no.	Revision
A010	A	XX	DR	20-P015	




General notes:
Do not scale from drawings.
Errors to be reported immediately to the Architect.
To be read in conjunction with all relevant Architects', Services and Structural Engineers' drawings.
All existing site, tree and building information has been compiled from different sources.
All dimensions to be checked on site.

Comments:
Key:
--- Site Boundary

Rev.	Date	Description	Drawn	Check

Rev.	Date	Description	Drawn	Check

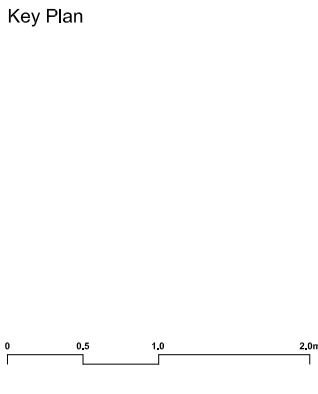

BÜF

Studio 2, 5a Priory Grove
London SW8 2PD

T: +44 (0)20 3409 0881
E: info@bufarchitecture.com
W: www.bufarchitecture.com

© BÜF Architecture Ltd.

Project
79 Guilford Street
London, WC1N 1DF

Client
Andrew and Romain

Status
PLANNING

Drawing name
As Existing
Elevation AA

Date 20.02.19
Scale / Format 1:100 @A3 1:50 @A1
Drawn / Checked XX / XX
Approved XX

Job no. A010 Source A Zone XX Element DR Drawing no. 20-P020 Revision

Project number
A010




General notes:				
Do not scale from drawings.				
Errors to be reported immediately to the Architect.				
To be read in conjunction with all relevant Architects', Services and Structural Engineers' drawings.				
All existing site, tree and building information has been compiled from different sources.				
All dimensions to be checked on site.				

Comments:				
Key:				
--- Site Boundary				

Rev.	Date	Description	Drawn	Check

Rev.	Date	Description	Drawn	Check

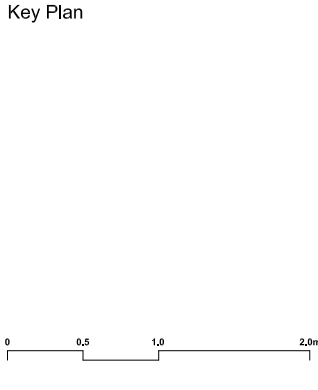

BÜF

Studio 2, 5a Priory Grove
London SW8 2PD

T : +44 (0)20 3409 0881
E: info@bufarchitecture.com
W: www.bufarchitecture.com

Project

79 Guilford Street
London, WC1N 1DF

Drawing name

As Existing
Elevation BB

Client

Andrew and Romain

Date 20.02.19
Scale / Format 1:100 @A3 1:50 @A1
Drawn / Checked XX / XX
Approved XX

Project number


A010

Status

PLANNING

Job no. Source Zone Element Drawing no. Revision

A010 A XX DR 20-P021

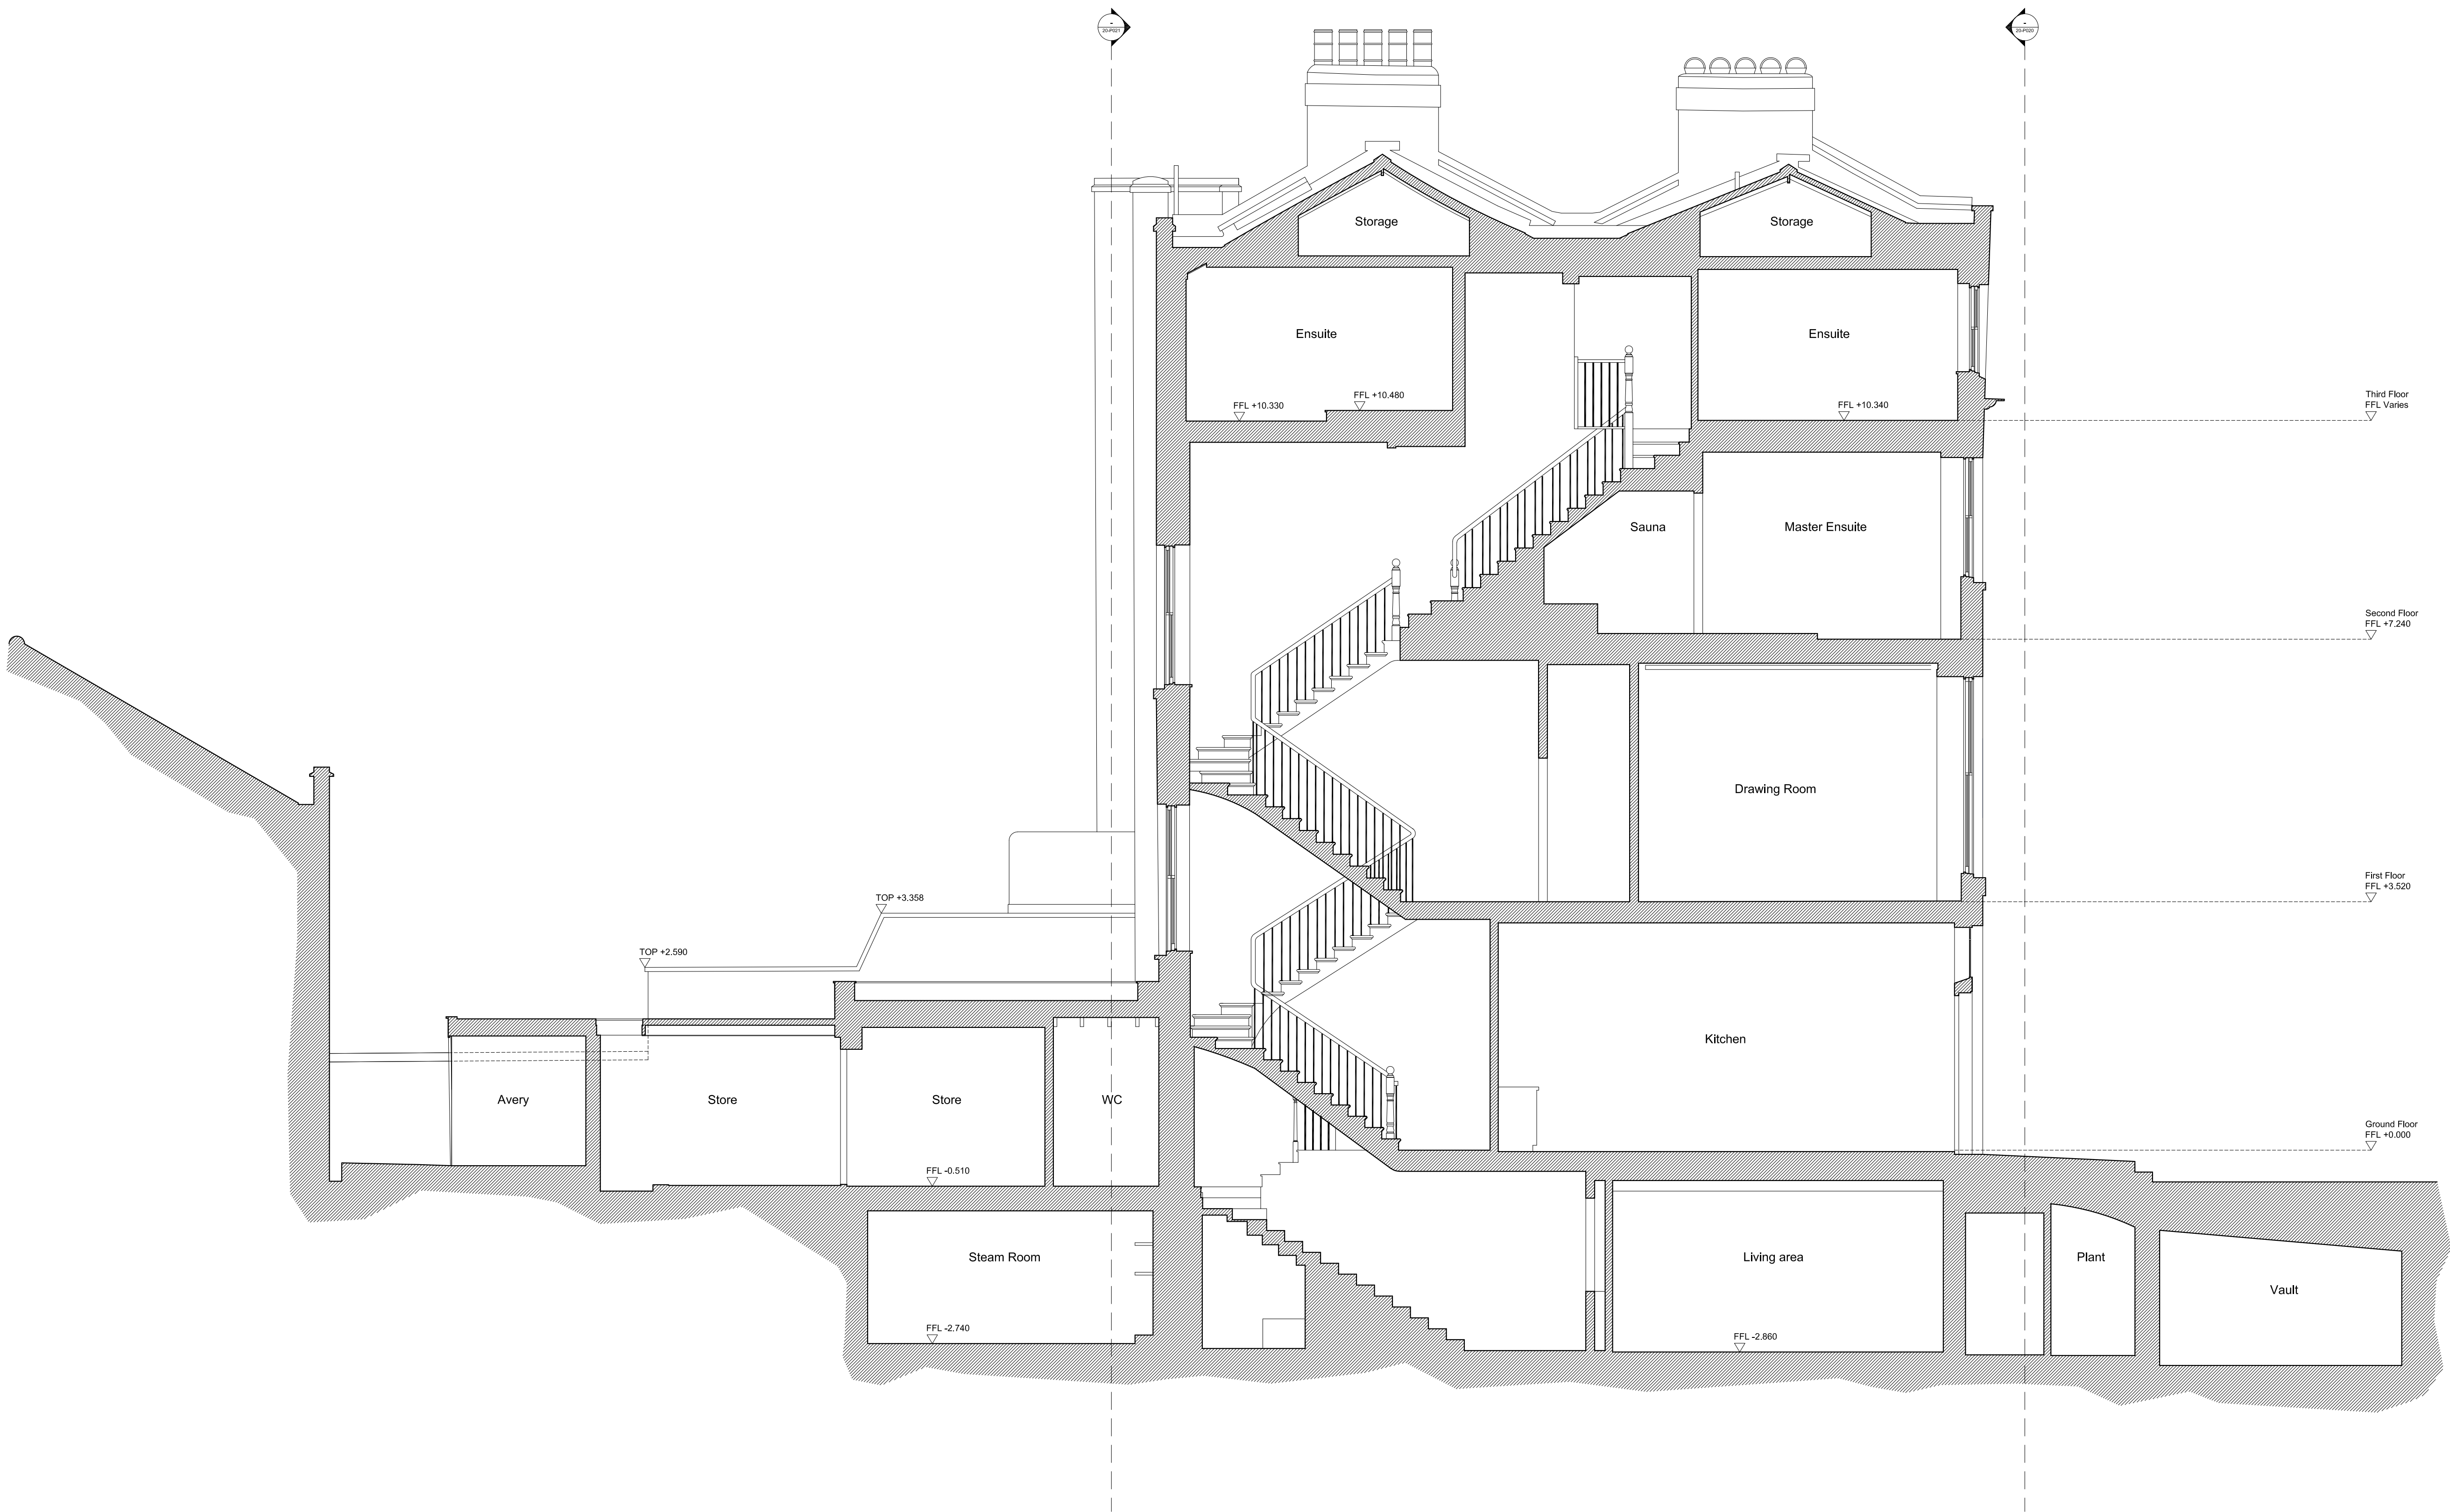

General notes:

Do not scale from drawings.
Errors to be reported immediately to the Architect.
To be read in conjunction with all relevant Architects', Services and Structural Engineers' drawings.
All existing site, tree and building information has been compiled from different sources.
All dimensions to be checked on site.

Comments:


Key:

Site Boundary

Rev.	Date	Description	Drawn	Check

Rev.	Date	Description	Drawn	Check

Key Plan

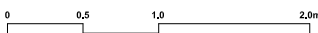

BÜF

Studio 2, 5a Priory Grove
London SW8 2PD

T : +44 (0)20 3409 0881
E : info@bufarchitecture.com
W : www.bufarchitecture.com

Project

79 Guilford Street
London, WC1N 1DF

Client

Andrew and Romain

Status

PLANNING

Drawing name

As Existing
Section AA

Date

20.02.19

Scale / Format

1:100 @A3

Drawn / Checked

XX / XX

Approved

XX

Project number

A010

Job no.

A010

Source

A

Zone

XX

Element

DR

Drawing no.

20-P030

Revision

