


No. 80  
(Adjoining dwelling not surveyed)

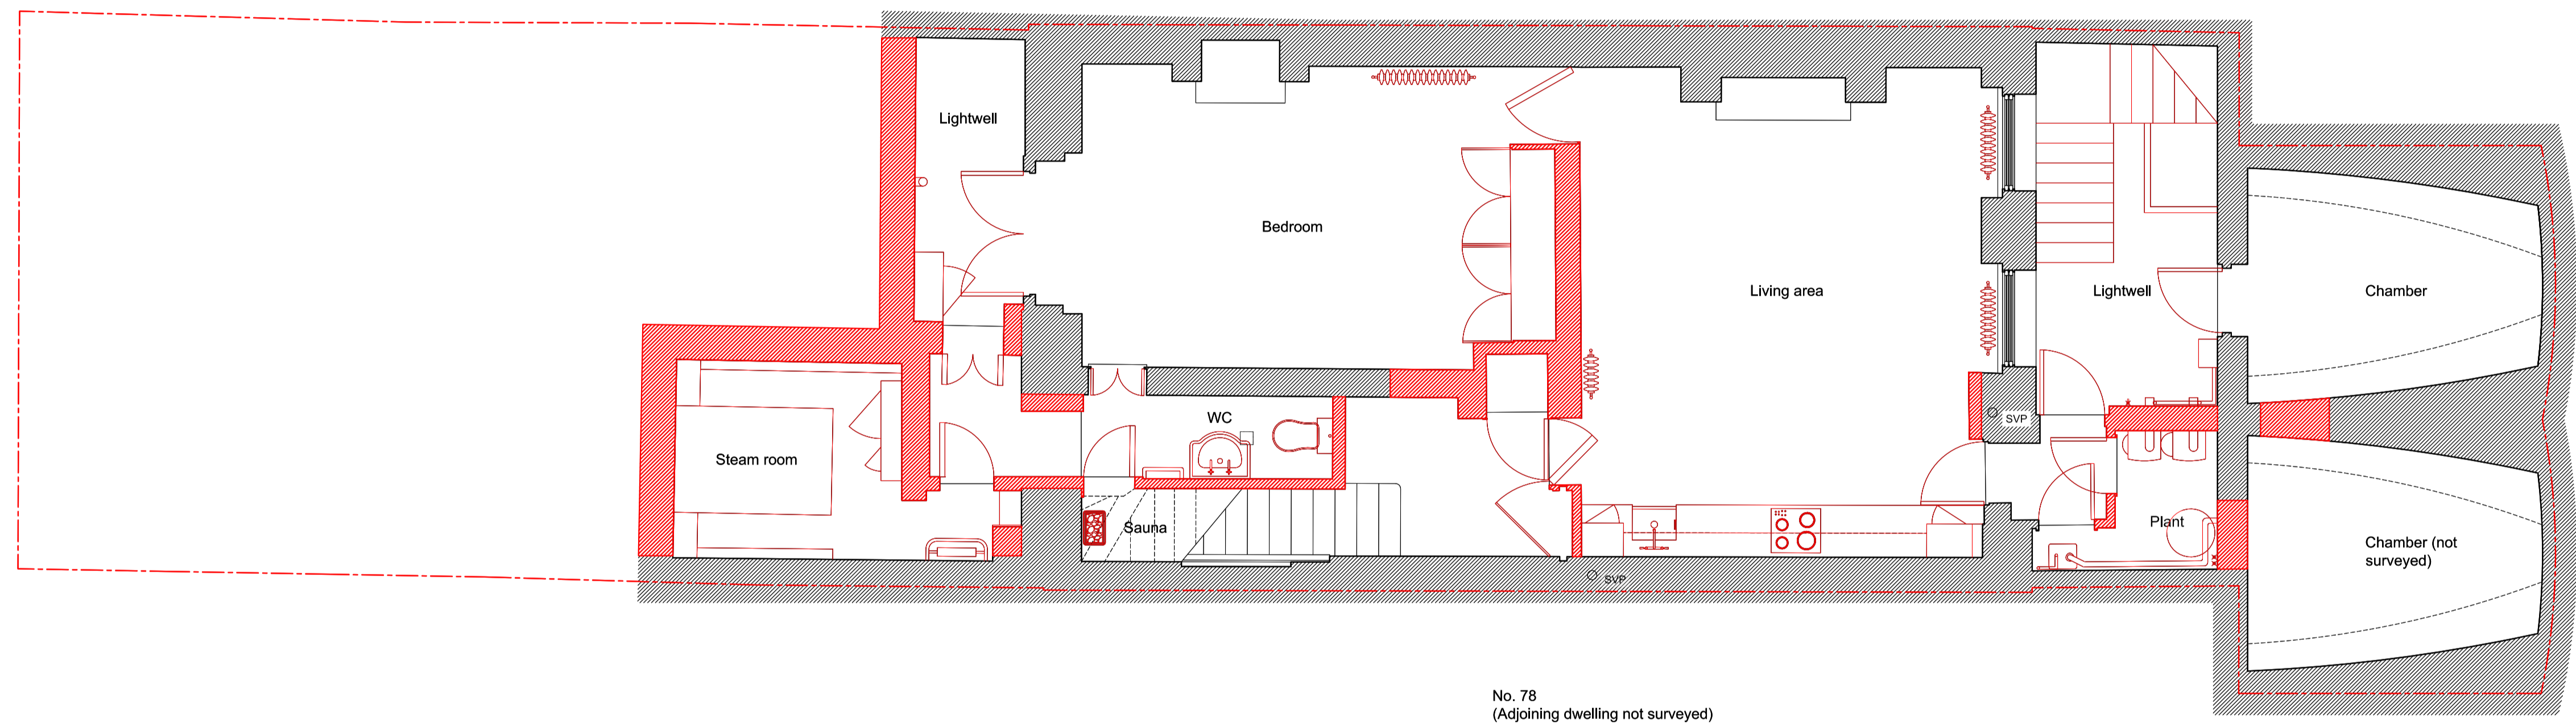


No. 78  
(Adjoining dwelling not surveyed)

General notes:  
Do not scale from drawings.  
Errors to be reported immediately to the Architect.  
To be read in conjunction with all relevant Architects', Services and Structural Engineers' drawings.  
All existing site, tree and building information has been compiled from different sources.  
All dimensions to be checked on site.

Comments:  
  Demolition (wall)  
  Demolition (fiture & fitting)


Rev.	Date	Description	Drawn	Check

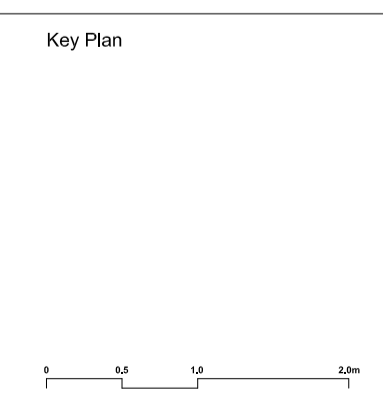

**BÜF**  
 Studio 2, 5a Priory Grove  
 London SW8 2PD  
 T : +44 (0)20 3409 0881  
 E: info@bufarchitecture.com  
 W: www.bufarchitecture.com

Project  
**79 Guilford Street**  
 London, WC1N 1DF  
 Client  
**Andrew and Romain**  
 Status  
**PLANNING**


Drawing name  
**Demolition**  
**Basement Plan**  
 Date 27.02.19  
 Scale / Format 1:50 @A3 1:100 @A1  
 Drawn / Checked XX / XX  
 Approved XX  
 Project number  
**A010**  
 Job no. Source Zone Element Drawing no. Revision  
 A010 A XX DR 80-P010

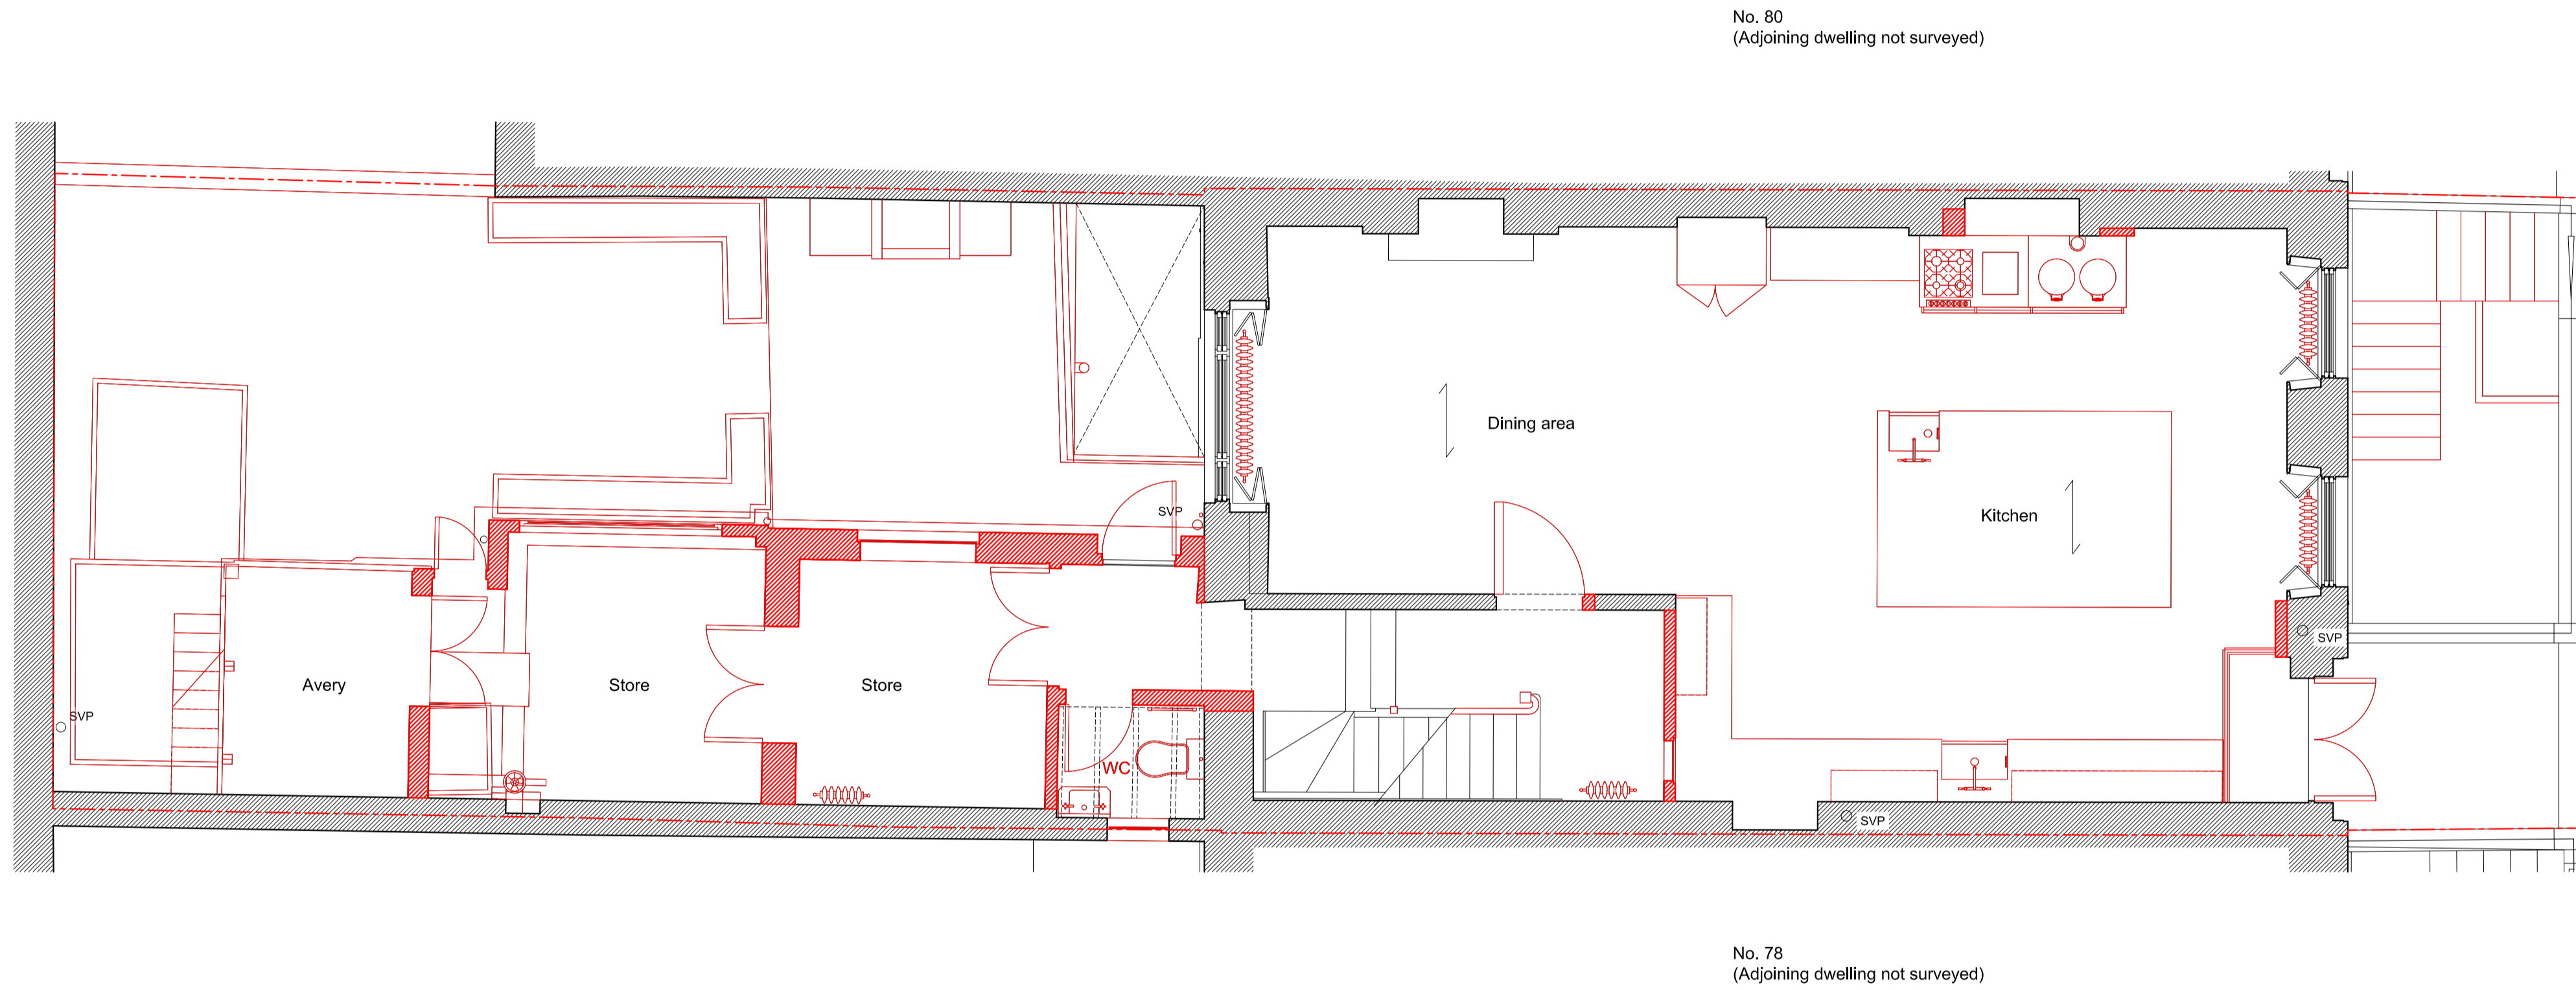

General notes:  
Do not scale from drawings.  
Errors to be reported immediately to the Architect.  
To be read in conjunction with all relevant Architects', Services and Structural Engineers' drawings.  
All existing site, tree and building information has been compiled from different sources.  
All dimensions to be checked on site.

Comments:  
 Demolition (wall)  
 Demolition (furniture & fitting)

Rev.	Date	Description	Drawn	Check

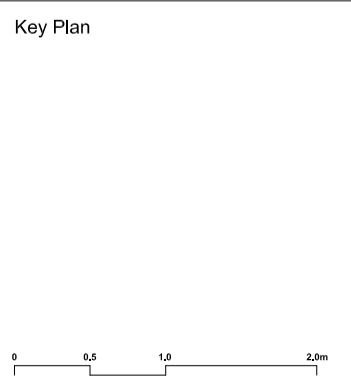

**BÜF**  
 Studio 2, 5a Priory Grove  
 London SW8 2PD  
 T : +44 (0)20 3409 0881  
 E: info@bufarchitecture.com  
 W: www.bufarchitecture.com

Project  
**79 Guilford Street**  
 London, WC1N 1DF

Client  
**Andrew and Romain**

Status  
**PLANNING**


Drawing name  
**Demolition**  
**Ground Floor Plan**

Date 27.02.19  
 Scale / Format 1:100 @A3 1:50 @A1  
 Drawn / Checked XX / XX  
 Approved XX

Project number  
**A010**

Job no.	Source	Zone	Element	Drawing no.	Revision
A010	A	XX	DR	80-P011	

No. 80  
(Adjoining dwelling not surveyed)

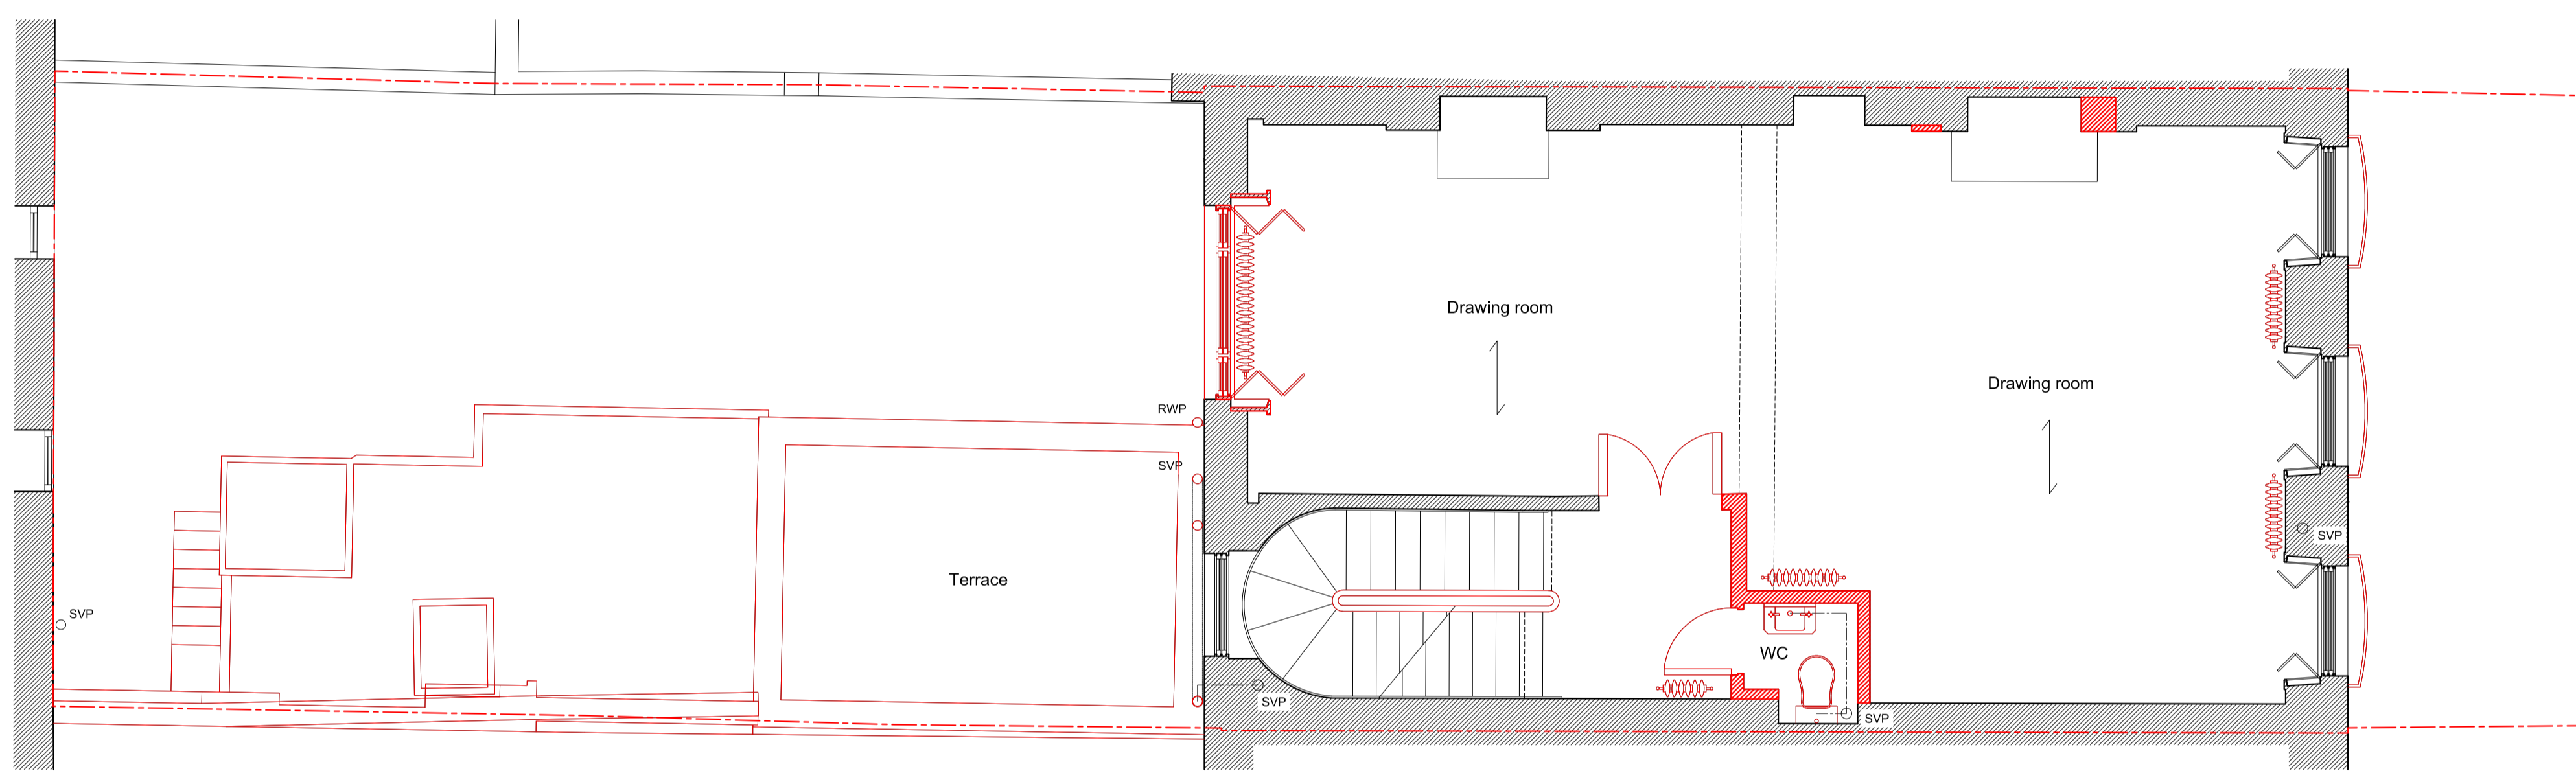


No. 78  
(Adjoining dwelling not surveyed)

General notes:  
Do not scale from drawings.  
Errors to be reported immediately to the Architect.  
To be read in conjunction with all relevant Architects', Services and Structural Engineers' drawings.  
All existing site, tree and building information has been compiled from different sources.  
All dimensions to be checked on site.

Comments:  
 Demolition (wall)  
 Demolition (fiture & fitting)

Rev.	Date	Description	Drawn	Check

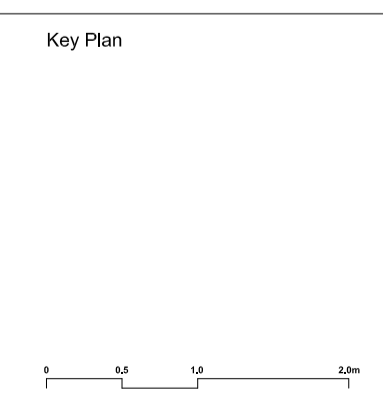

**BÜF**  
 Studio 2, 5a Priory Grove  
 London SW8 2PD  
 T : +44 (0)20 3409 0881  
 E: info@bufarchitecture.com  
 W: www.bufarchitecture.com

Project  
79 Guilford Street  
London, WC1N 1DF

Client  
**Andrew and Romain**

Status  
**PLANNING**


Drawing name  
**Demolition  
First Floor Plan**

Date 27.02.19  
Scale / Format 1:100 @A3 1:50 @A1  
Drawn / Checked XX / XX  
Approved XX

Project number  
**A010**

Job no.	Source	Zone	Element	Drawing no.	Revision
A010	A	XX	DR	80-P012	

No. 80  
(Adjoining dwelling not surveyed)

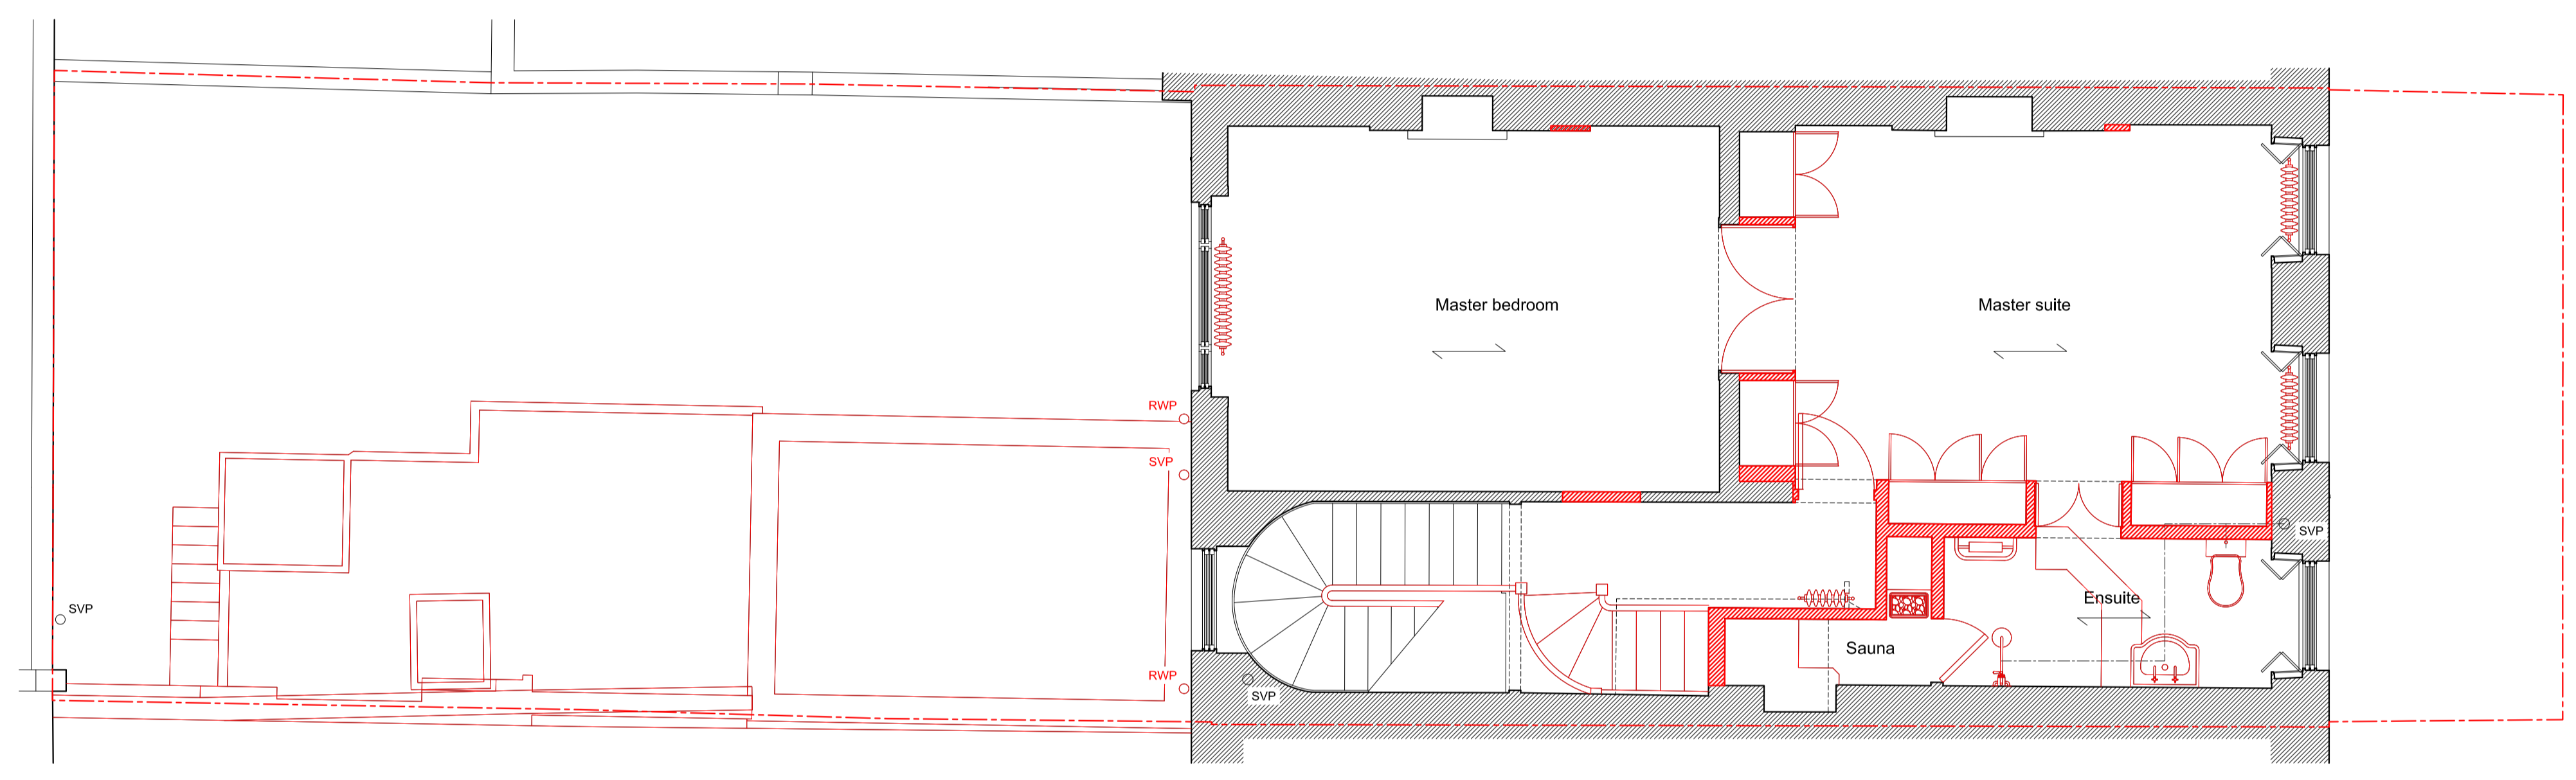


No. 78  
(Adjoining dwelling not surveyed)

**General notes:**  
Do not scale from drawings.  
Errors to be reported immediately to the Architect.  
To be read in conjunction with all relevant Architects', Services and Structural Engineers' drawings.  
All existing site, tree and building information has been compiled from different sources.  
All dimensions to be checked on site.

**Comments:**  
 Demolition (wall)  
 Demolition (fiture & fitting)

Rev.	Date	Description	Drawn	Check

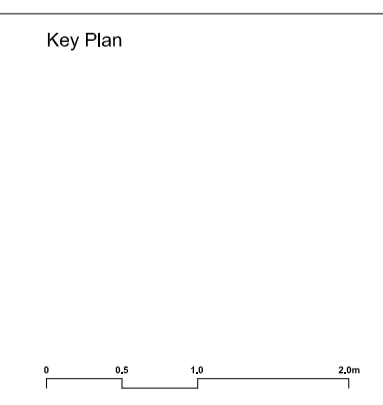


**BÜF**  
 Studio 2, 5a Priory Grove  
 London SW8 2PD  
 T: +44 (0)20 3409 0881  
 E: info@bufarchitecture.com  
 W: www.bufarchitecture.com

**Project**  
 79 Guilford Street  
 London, WC1N 1DF  
 Client  
 Andrew and Romain  
 Status  
 PLANNING

**Drawing name**  
 Demolition  
 Second Floor Plan  
 Date 27.02.19  
 Scale / Format 1:100 @A3 1:50 @A1  
 Drawn / Checked XX / XX  
 Approved XX  
 Job no. Source Zone Element Drawing no. Revision  
 A010 A XX DR 80-P013

Project number  
**A010**

No. 80  
(Adjoining dwelling not surveyed)

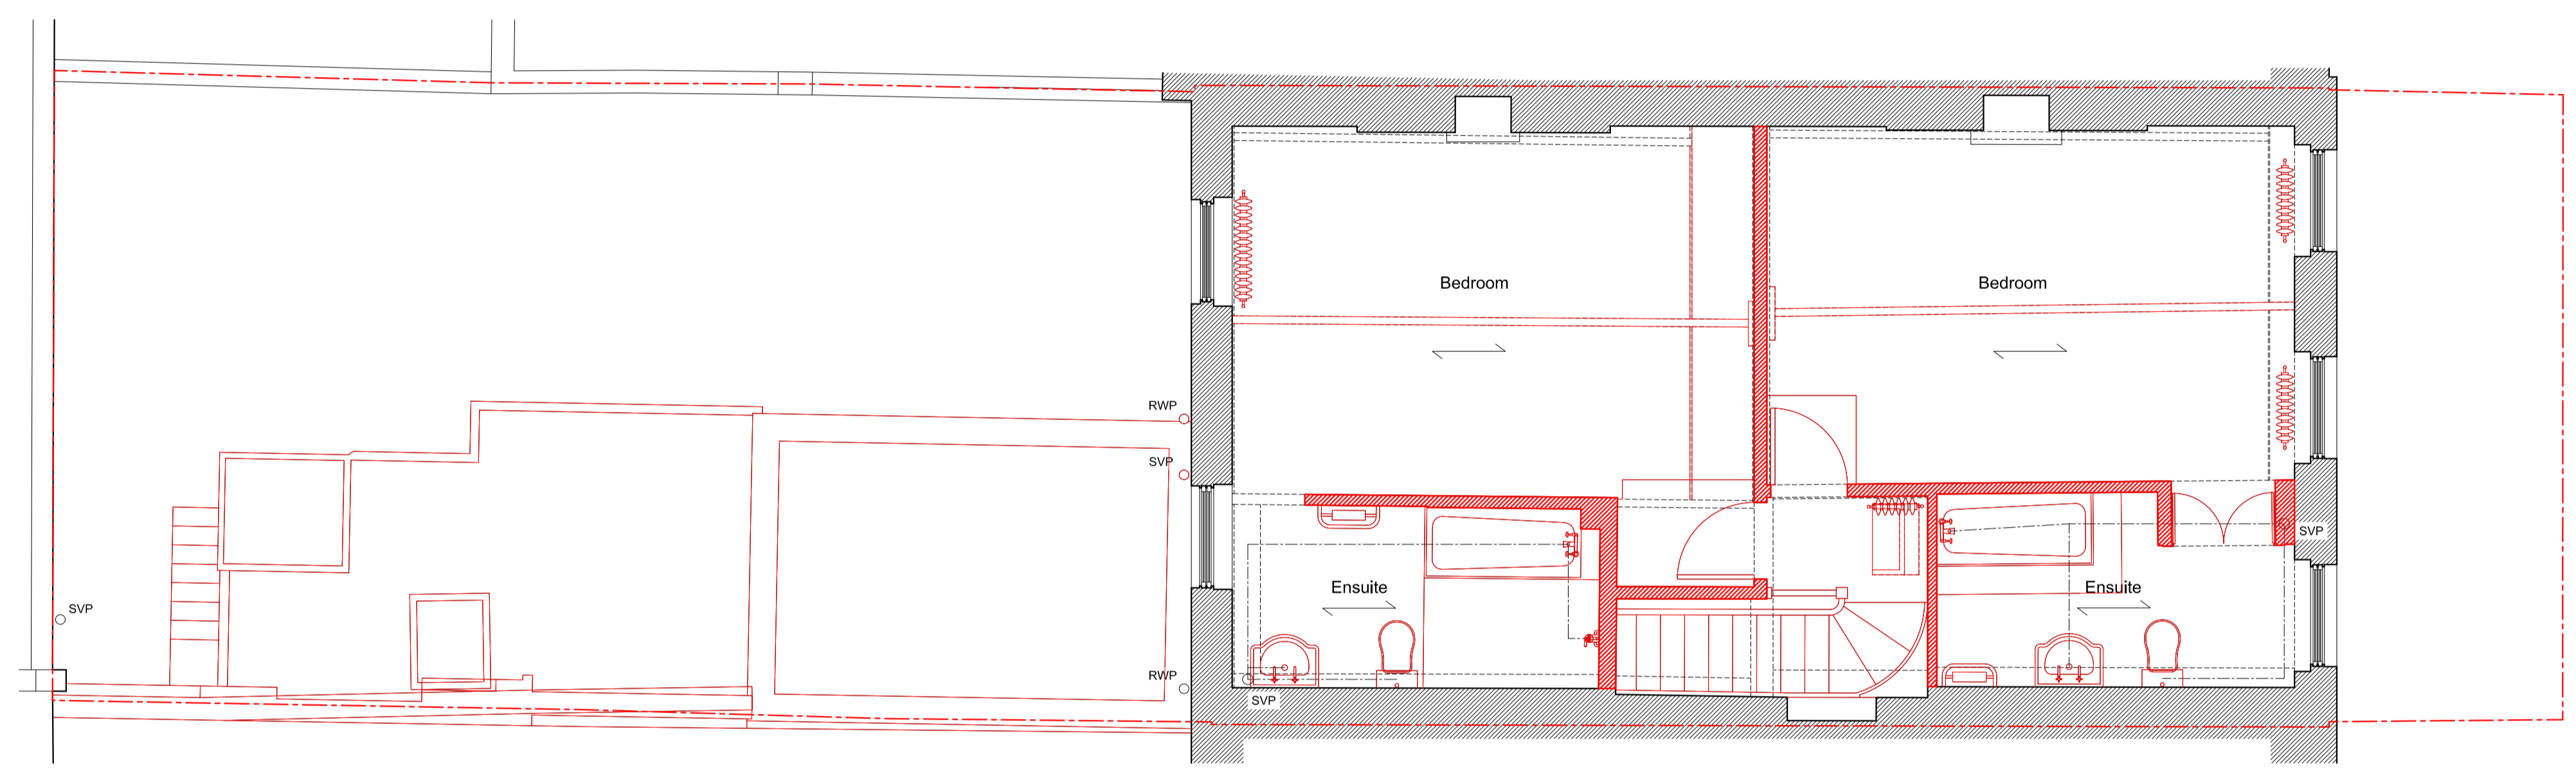


No. 78  
(Adjoining dwelling not surveyed)

General notes:  
Do not scale from drawings.  
Errors to be reported immediately to the Architect.  
To be read in conjunction with all relevant Architects', Services and Structural Engineers' drawings.  
All existing site, tree and building information has been compiled from different sources.  
All dimensions to be checked on site.

Comments:  
 Demolition (wall)  
 Demolition (furniture & fitting)

Rev.	Date	Description	Drawn	Check

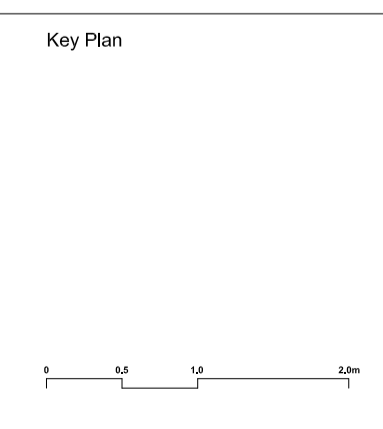

**BÜF**  
 Studio 2, 5a Priory Grove  
 London SW8 2PD  
 T : +44 (0)20 3409 0881  
 E: info@bufarchitecture.com  
 W: www.bufarchitecture.com

Project  
79 Guilford Street  
London, WC1N 1DF

Client  
**Andrew and Romain**


Status  
**PLANNING**

Drawing name  
**Demolition  
Third Floor Plan**

Date 27.02.19  
Scale / Format 1:100 @A3 1:50 @A1  
Drawn / Checked XX / XX  
Approved XX

Project number  
**A010**

Job no.	Source	Zone	Element	Drawing no.	Revision
A010	A	XX	DR	80-P014	

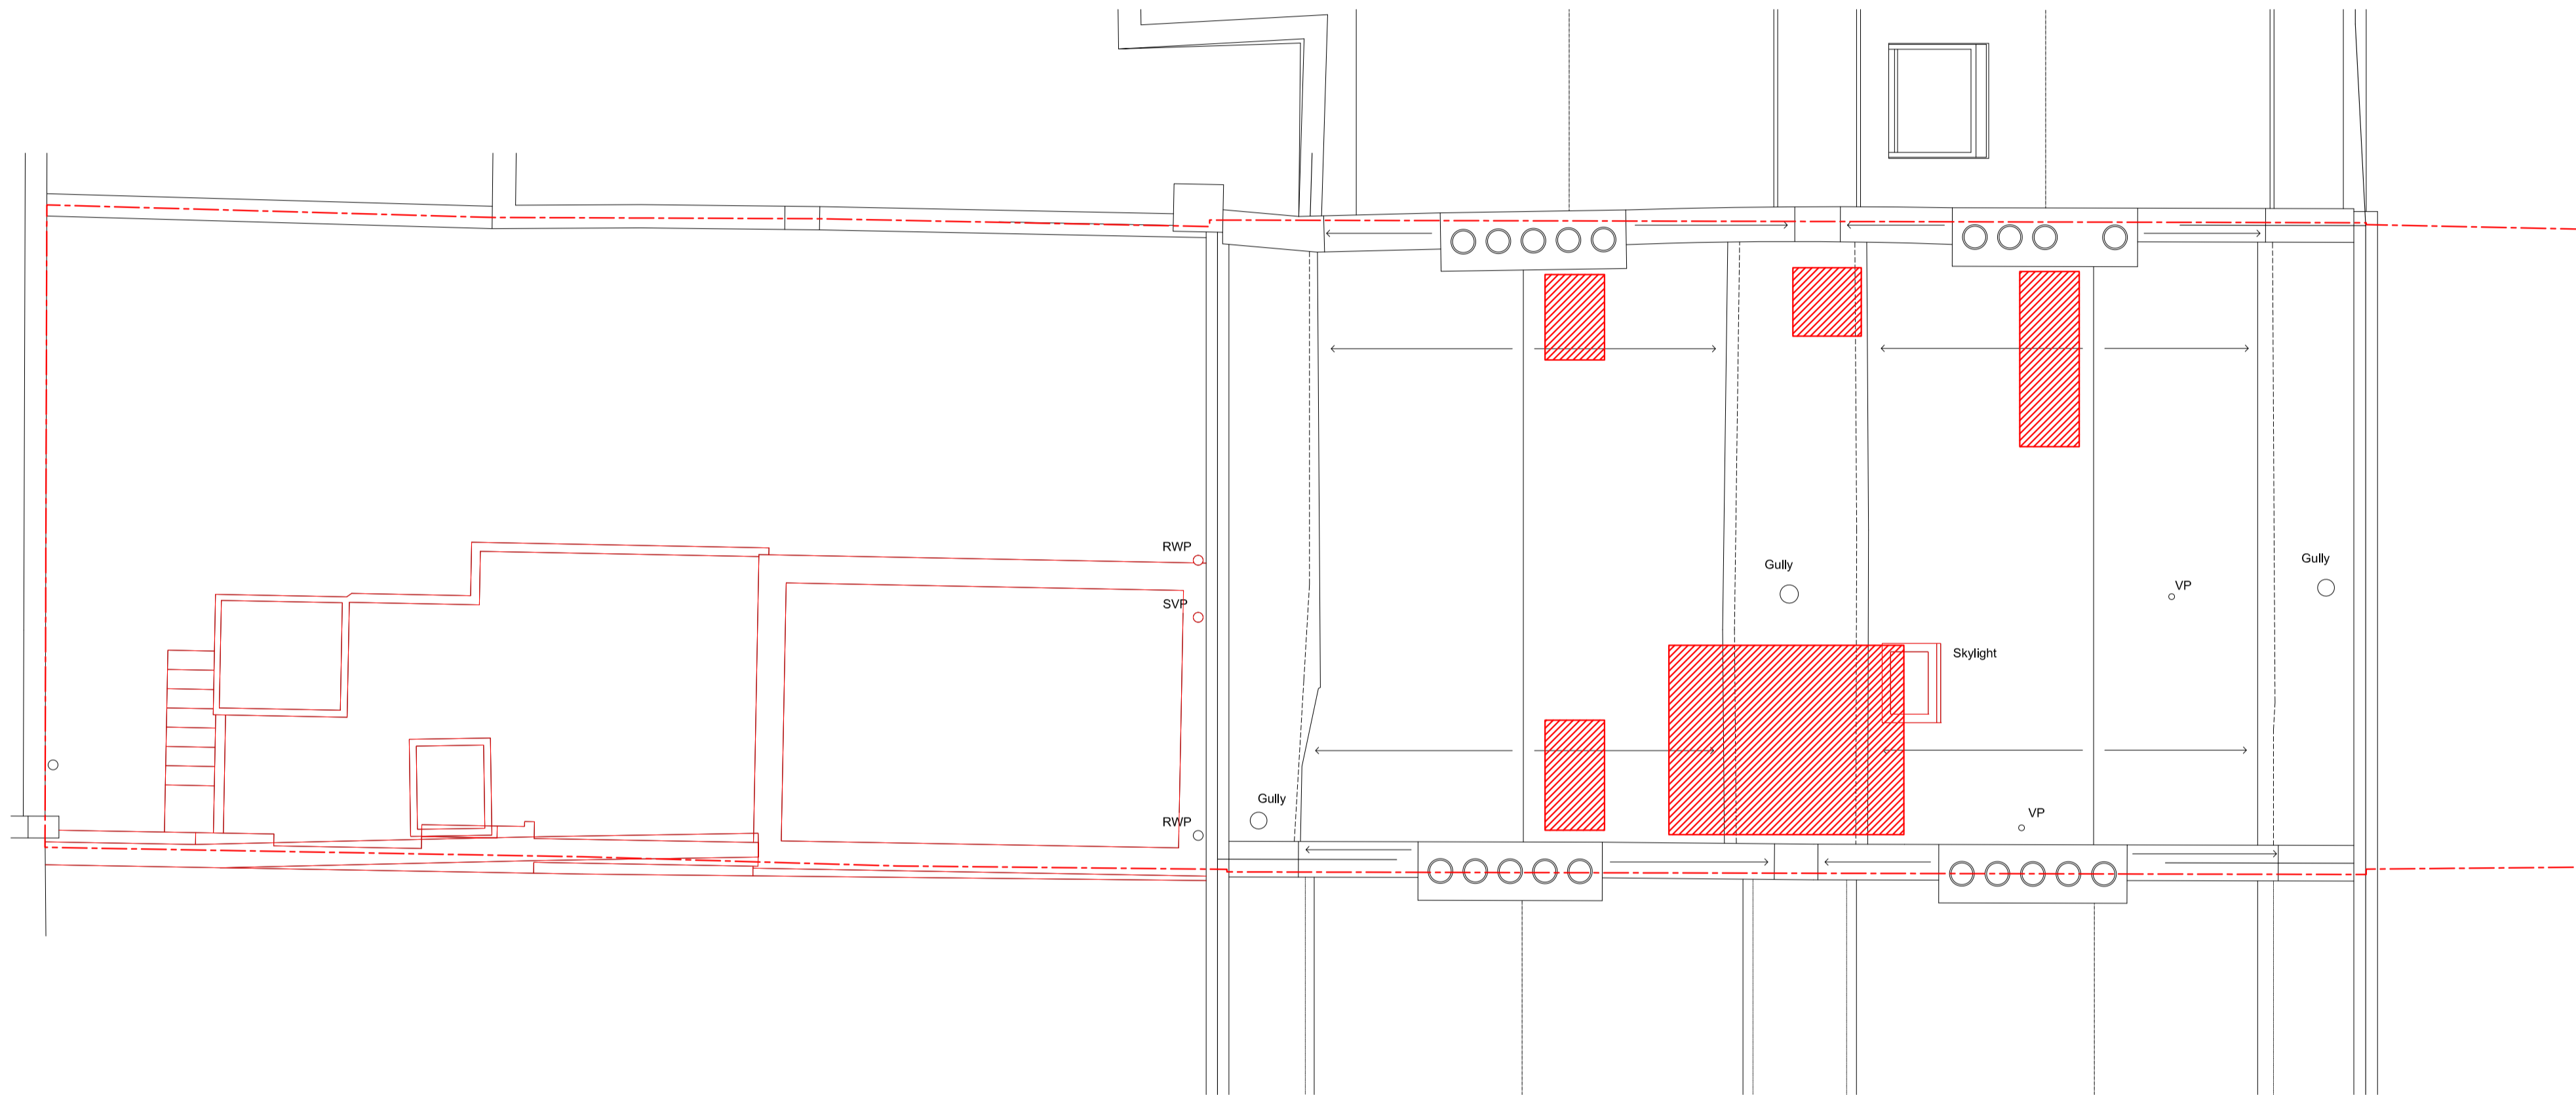

General notes:

Do not scale from drawings.  
 Errors to be reported immediately to the Architect.  
 To be read in conjunction with all relevant Architects', Services and Structural Engineers' drawings.  
 All existing site, tree and building information has been compiled from different sources.  
 All dimensions to be checked on site.

Comments:

- Demolition (roof)
- Demolition (fiture & fitting)

Rev.	Date	Description	Drawn	Check

Rev.	Date	Description	Drawn	Check

Key Plan



**BÜF**

Studio 2, 5a Priory Grove  
 London SW8 2PD

T : +44 (0)20 3409 0881  
 E: info@bufarchitecture.com  
 W: www.bufarchitecture.com

Project

79 Guilford Street  
 London, WC1N 1DF

Client

Andrew and Romain

Status

PLANNING

Drawing name

Demolition  
 Roof Plan

Date

27.02.19

Scale / Format

1:100 @A3

Drawn / Checked

XX / XX

Approved

XX

Project number

A010

Job no.

A010

Source

A

Zone

XX


Element

DR

Drawing no.

80-P015

Revision

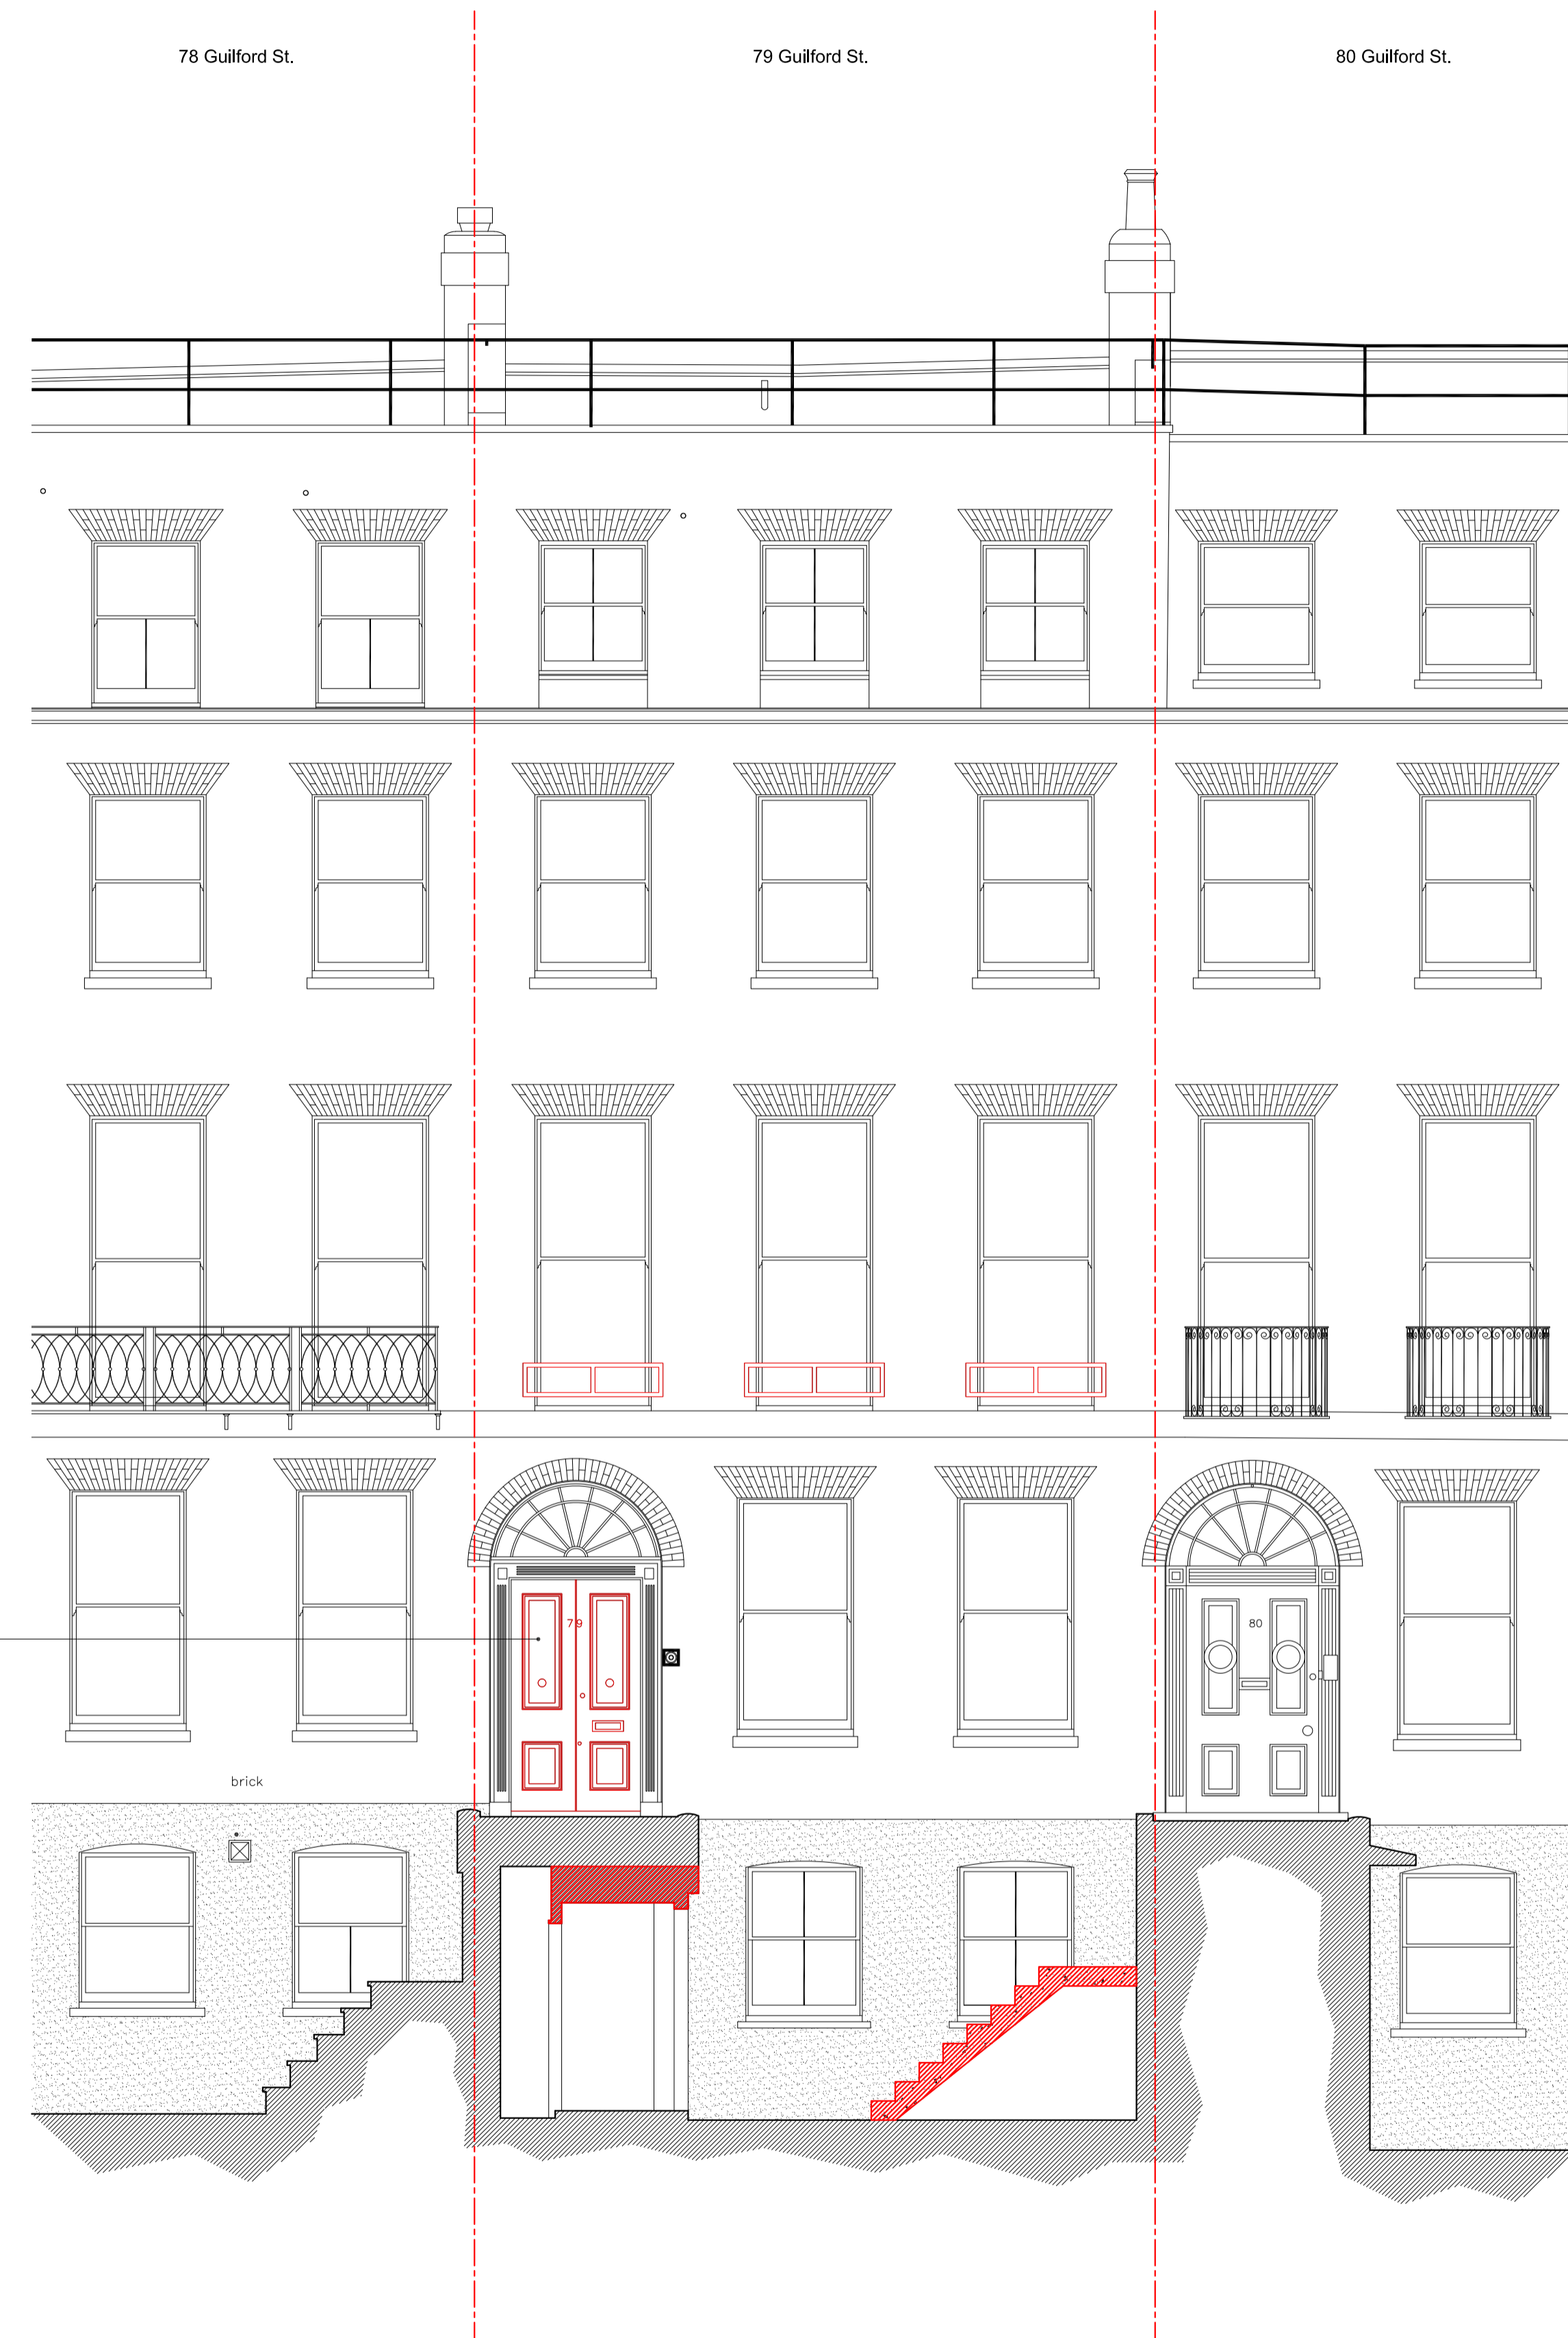


New security door to replace existing door. Style and colour to match existing

brick

General notes:  
 Do not scale from drawings.  
 Errors to be reported immediately to the Architect.  
 To be read in conjunction with all relevant Architects', Services and Structural Engineers' drawings.  
 All existing site, tree and building information has been compiled from different sources.  
 All dimensions to be checked on site.

Comments:  
 Demolition (wall)  
 Demolition (fiture & fitting)

Rev.	Date	Description	Drawn	Check

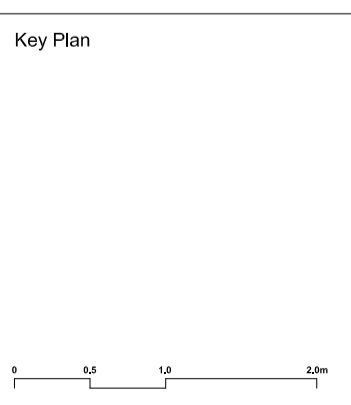

**BÜF**  
 Studio 2, 5a Priory Grove  
 London SW8 2PD  
 T : +44 (0)20 3409 0881  
 E: info@bufarchitecture.com  
 W: www.bufarchitecture.com

Project  
**79 Guilford Street**  
 London, WC1N 1DF

Client  
**Andrew and Romain**

Status  
**PLANNING**

Drawing name  
**Demolition**  
**Principal Elevation**

Date 20.02.19  
 Scale / Format 1:100 @A3 1:50 @A1  
 Drawn / Checked XX / XX  
 Approved XX

Project number  
**A010**

Job no. Source Zone Element Drawing no. Revision  
 A010 A XX DR 80-P020



General notes:

Do not scale from drawings.  
 Errors to be reported immediately to the Architect.  
 To be read in conjunction with all relevant Architects', Services and Structural Engineers' drawings.  
 All existing site, tree and building information has been compiled from different sources.  
 All dimensions to be checked on site.

Comments:

- Demolition (wall)
- Demolition (fiture & fitting)

Rev.	Date	Description	Drawn	Check

Rev.	Date	Description	Drawn	Check

Key Plan



**BÜF**

Studio 2, 5a Priory Grove  
 London SW8 2PD

T: +44 (0)20 3409 0881  
 E: info@bufarchitecture.com  
 W: www.bufarchitecture.com

Project

79 Guilford Street  
 London, WC1N 1DF

Client

Andrew and Romain

Status

PLANNING

Drawing name

Demolition  
 Rear Elevation

Date

20.02.19  
 Scale / Format 1:100 @A3  
 Drawn / Checked XX / XX  
 Approved XX

Project number

A010

Job no.	Source	Zone	Element	Drawing no.	Revision
A010	A	XX	DR	80-P021	