




# PLANNING CONSENT

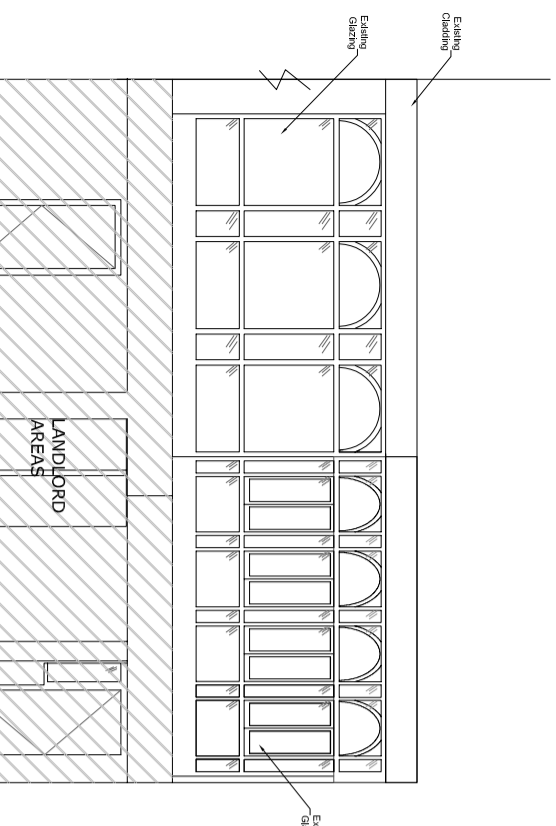

04 Canal Back Elevation - Proposed  
Scale: 1:50

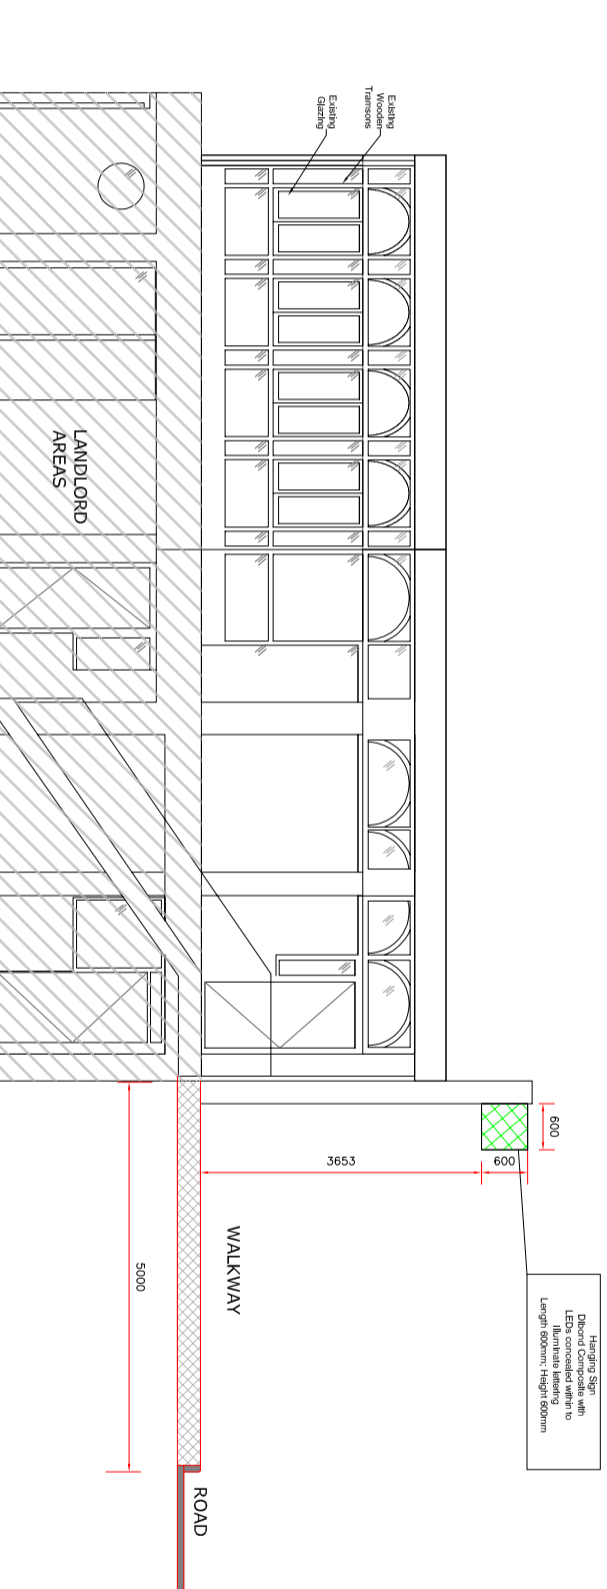

03 Canal Side Elevation - Proposed  
Scale: 1:50

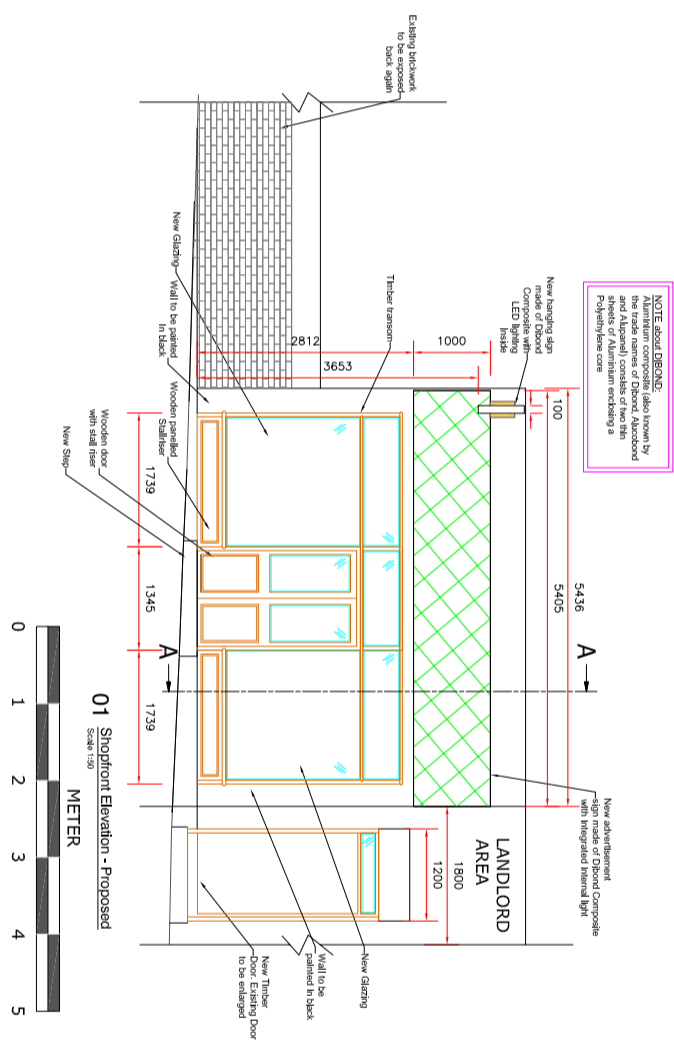

01 Shopfront Elevation - Proposed  
Scale: 1:50

02 Shopfront Section A-A - Proposed  
Scale: 1:50

4	02.05.19	MGG	Timber Structure Removed	MGG
3	26.04.19	MGG	Preplanning Comments	MGG
2	01.03.19	MGG	Preplanning Comments	MGG
1	02.01.19	MGG	Landlords Comments	MGG
No	Date	By	Comments	Chk'd

Do not scale  
All dimension to be checked on site

Job Title:  
Job Number:

Drawing Title:  
**PLANNING – PROPOSED  
SHOPFRONT**

Designed: **MGG** Drawn: **MGG**

Scale: **1:50 @ A3** Date: **28.08.2018**

**García Consulting Eng Ltd**  
10th Floor  
1 Canada Square  
Canary Wharf  
E14 5AA  
Tel: +44 (0) 75 39 762838  
Email: [info@garcia-engineering.com](mailto:info@garcia-engineering.com)  
Website: [www.garcia-engineering.com](http://www.garcia-engineering.com)

Client	Drq: No.	Rev
SM	APL-106	4