



Basement Plan

Replacement basement and ground floor toilet and bathroom.  
 Second hand London yellow stock brick and reclaimed bricks from site.  
 Flemish bond  
 internal dry line insulation  
 Brick soldier arches

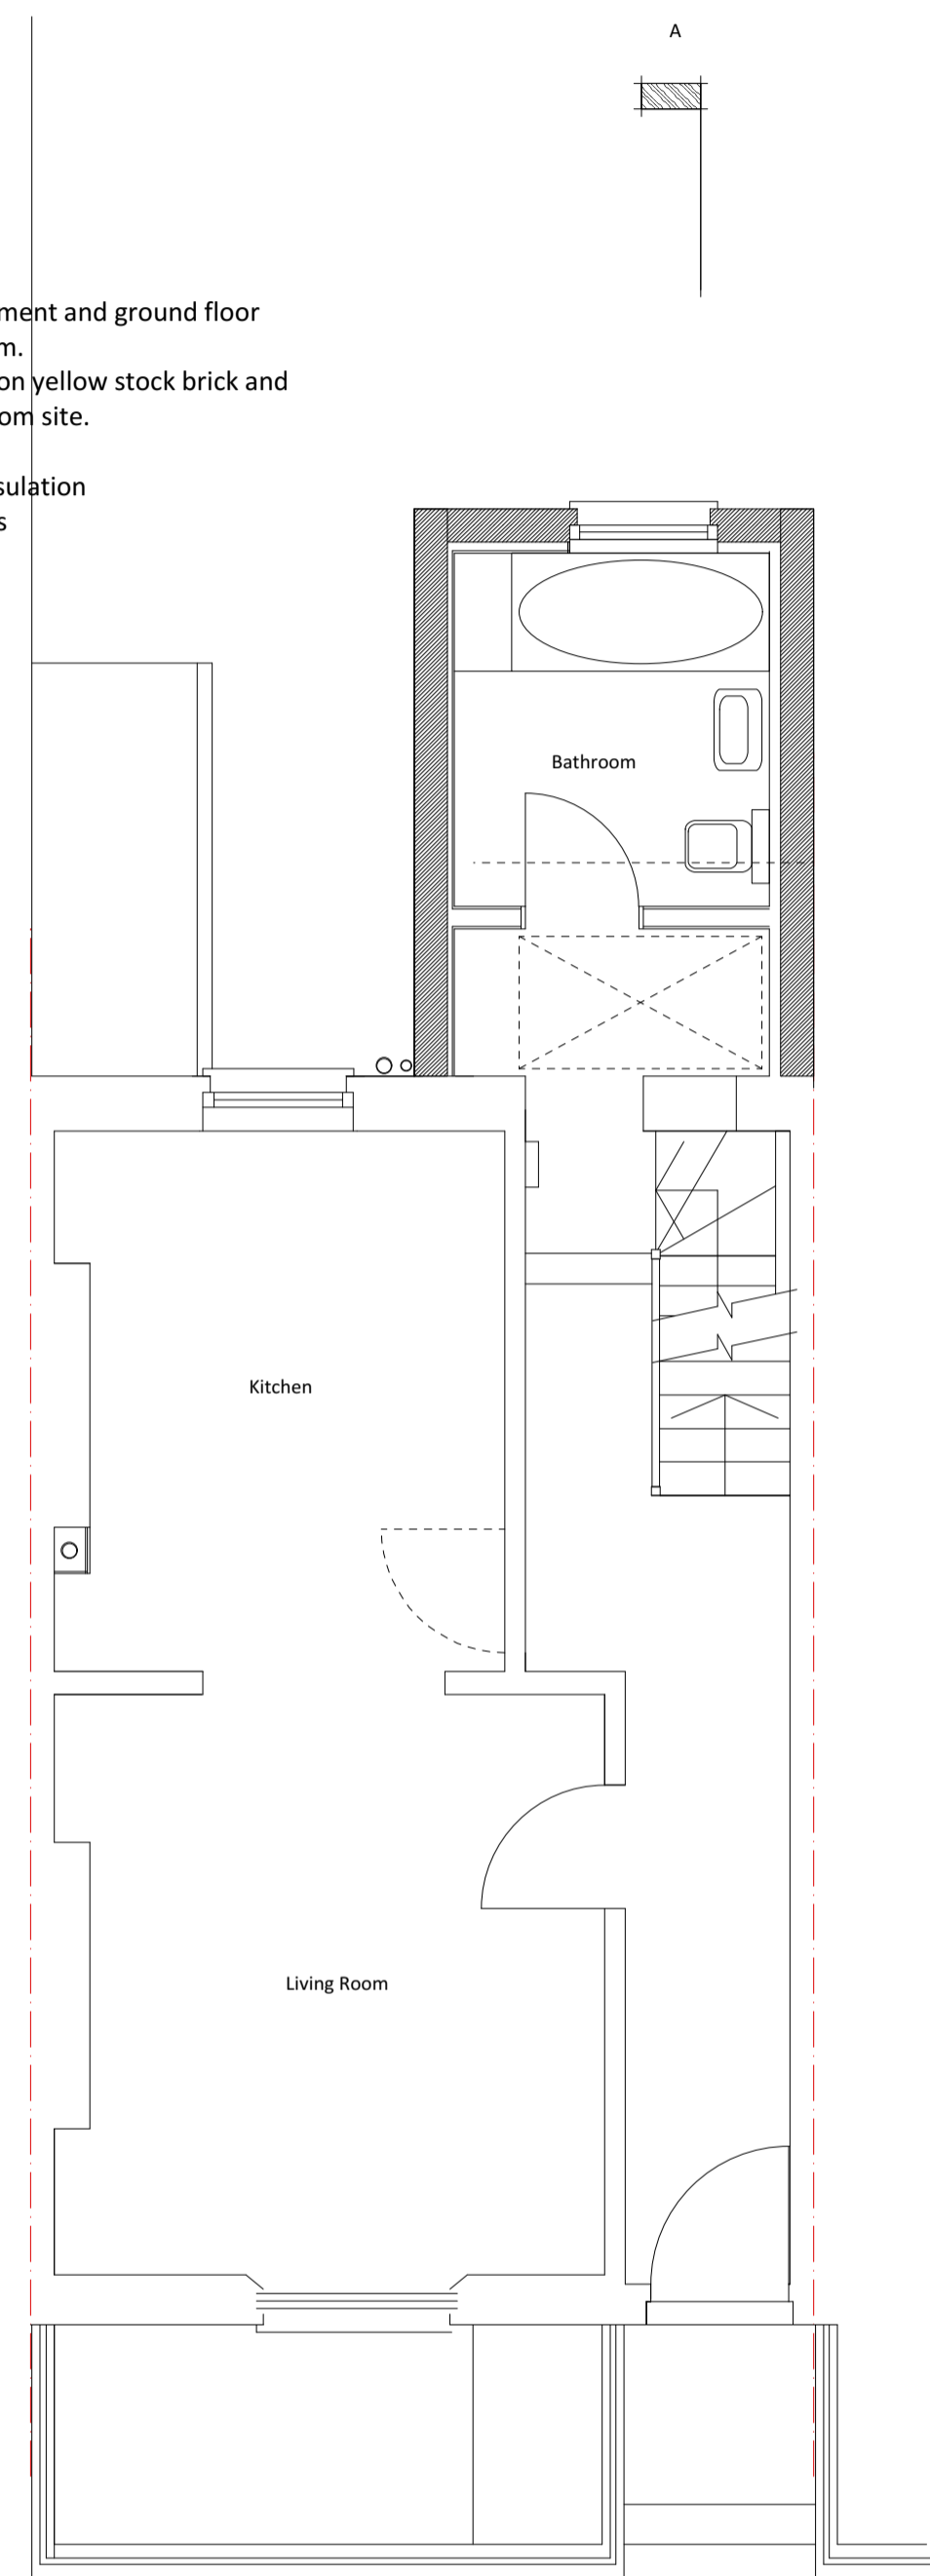


Ground Floor Plan


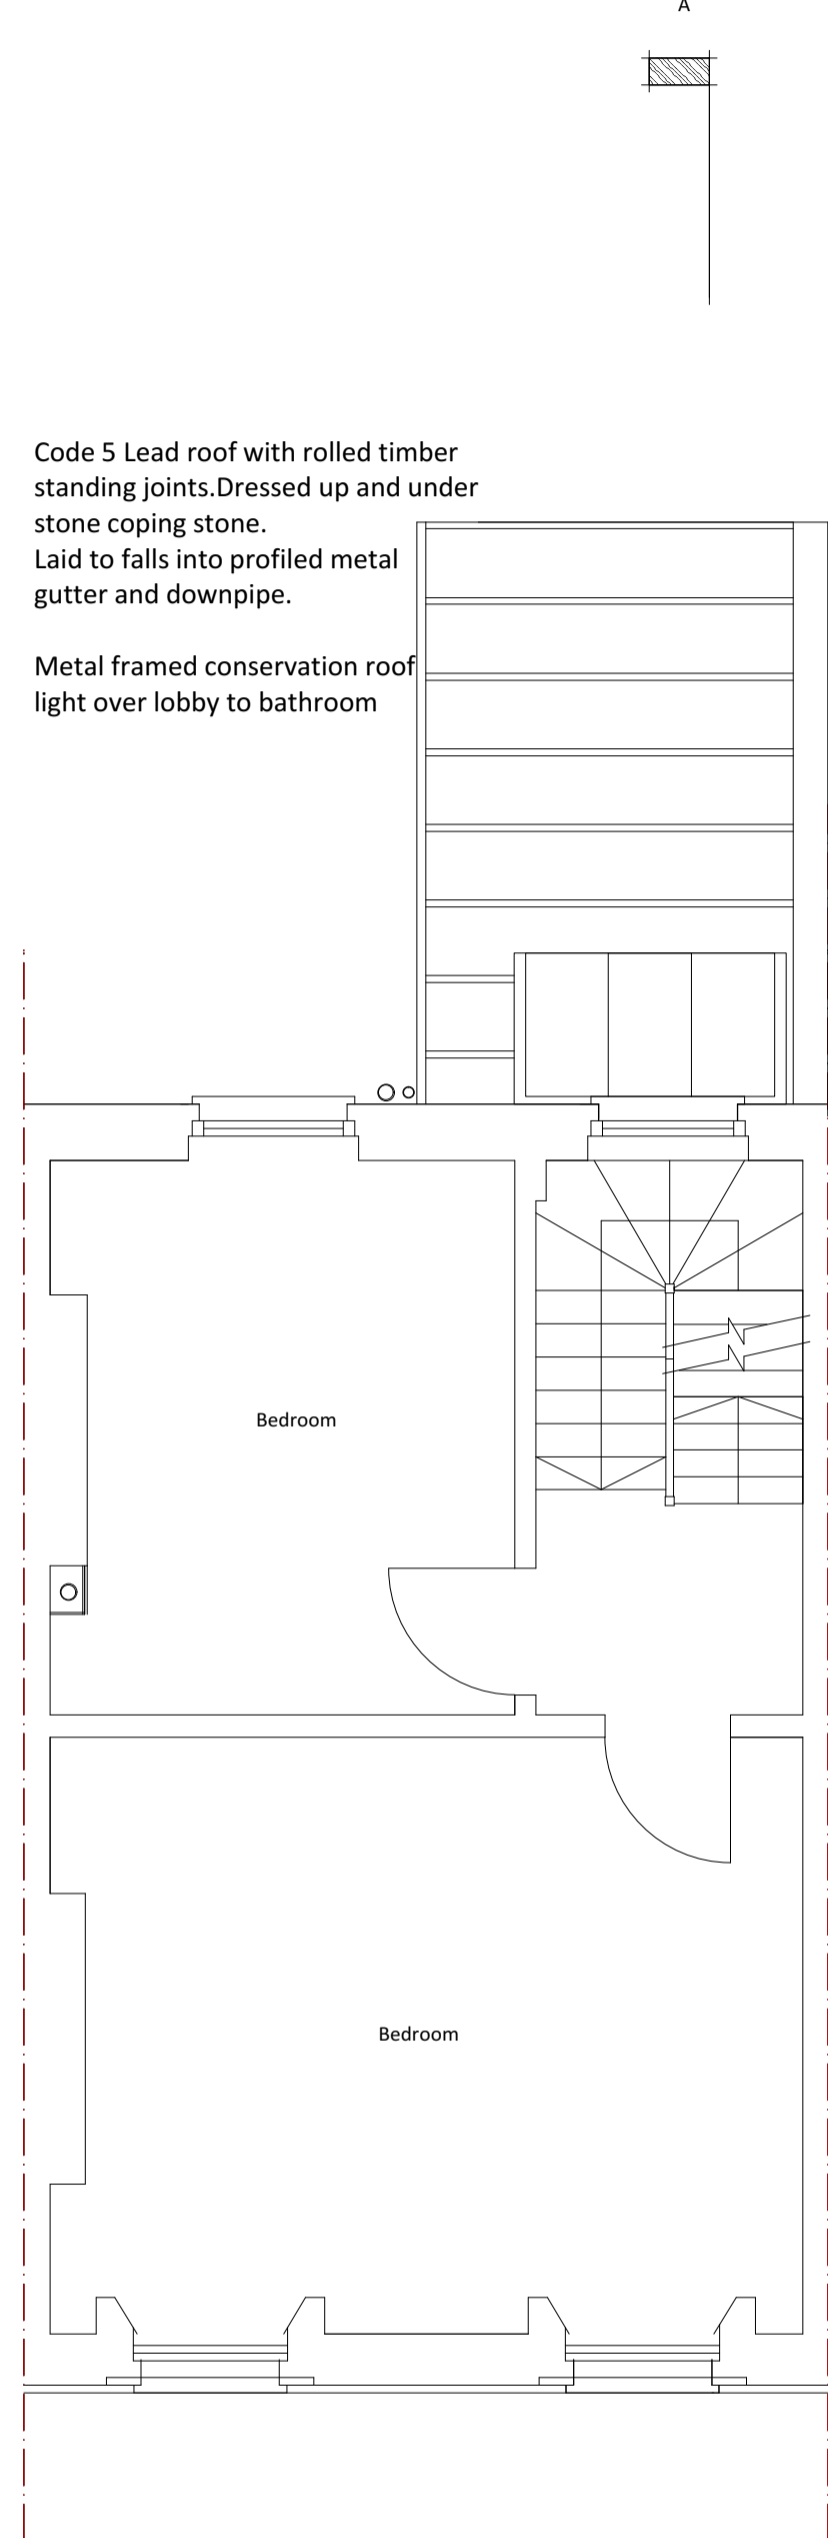


First Floor Plan

Code 5 Lead roof with rolled timber standing joints. Dressed up and under stone coping stone.  
 Laid to falls into profiled metal gutter and downpipe.  
 Metal framed conservation roof light over lobby to bathroom

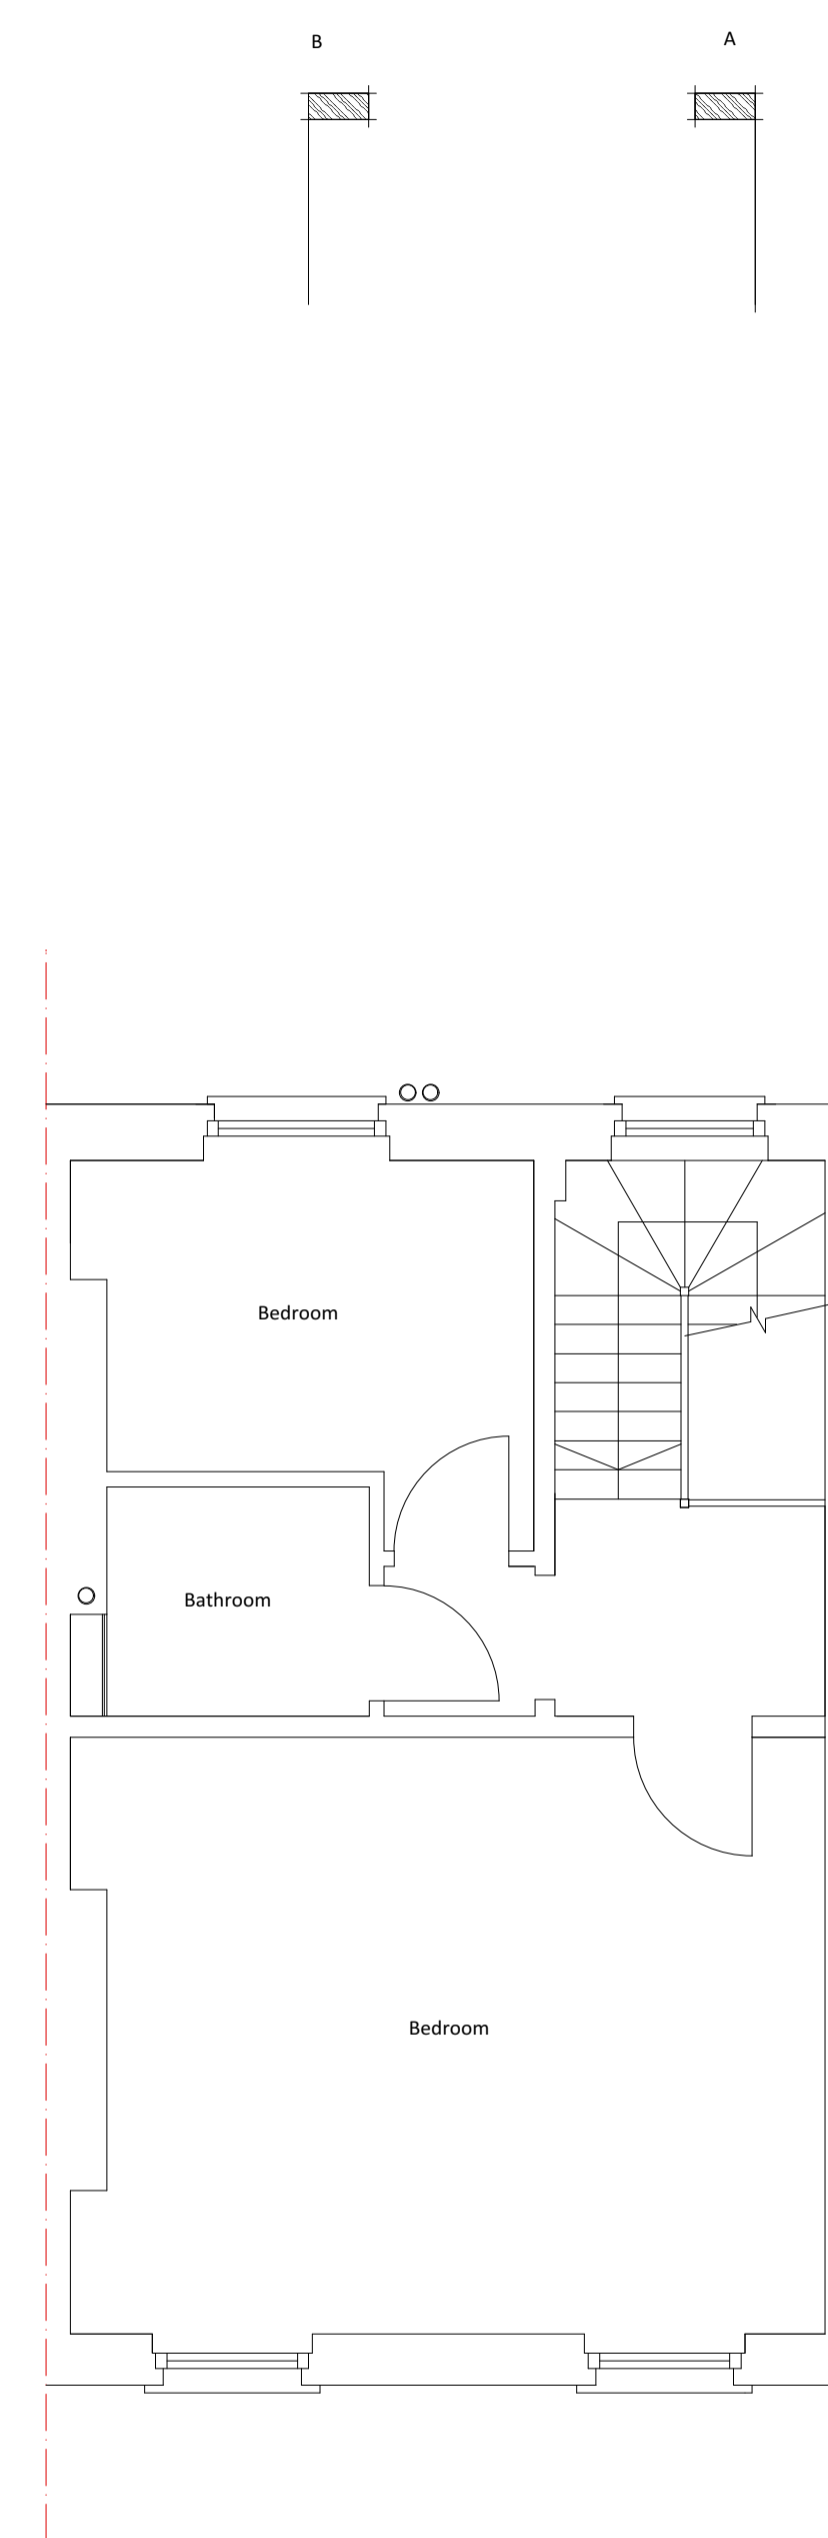

Second Floor Plan

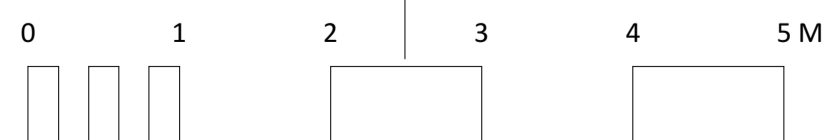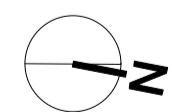

Rev A 20/05/2019 Mansard Removed

|                                 |   |                         |                                     |
|---------------------------------|---|-------------------------|-------------------------------------|
| DRAWING TITLE<br>PROPOSED PLANS | PROJECT<br>14 Argyle Street<br>London WC1 | SCALE<br>DATE<br>DWG No | 1 : 50 @ A1<br>Sept 2018<br>572.11A |
|---------------------------------|---|-------------------------|-------------------------------------|

LANYON-HOGG ARCHITECTS Ltd. *Architecture + Interiors*  
 Tel 020 8882 1849 post@lanyon-hogg.com www.lanyon-hogg.com  
PLANNING DRAWING ALL DIMENSIONS TO BE CHECKED ON SITE. ERRORS TO BE REPORTED TO THE ARCHITECT