
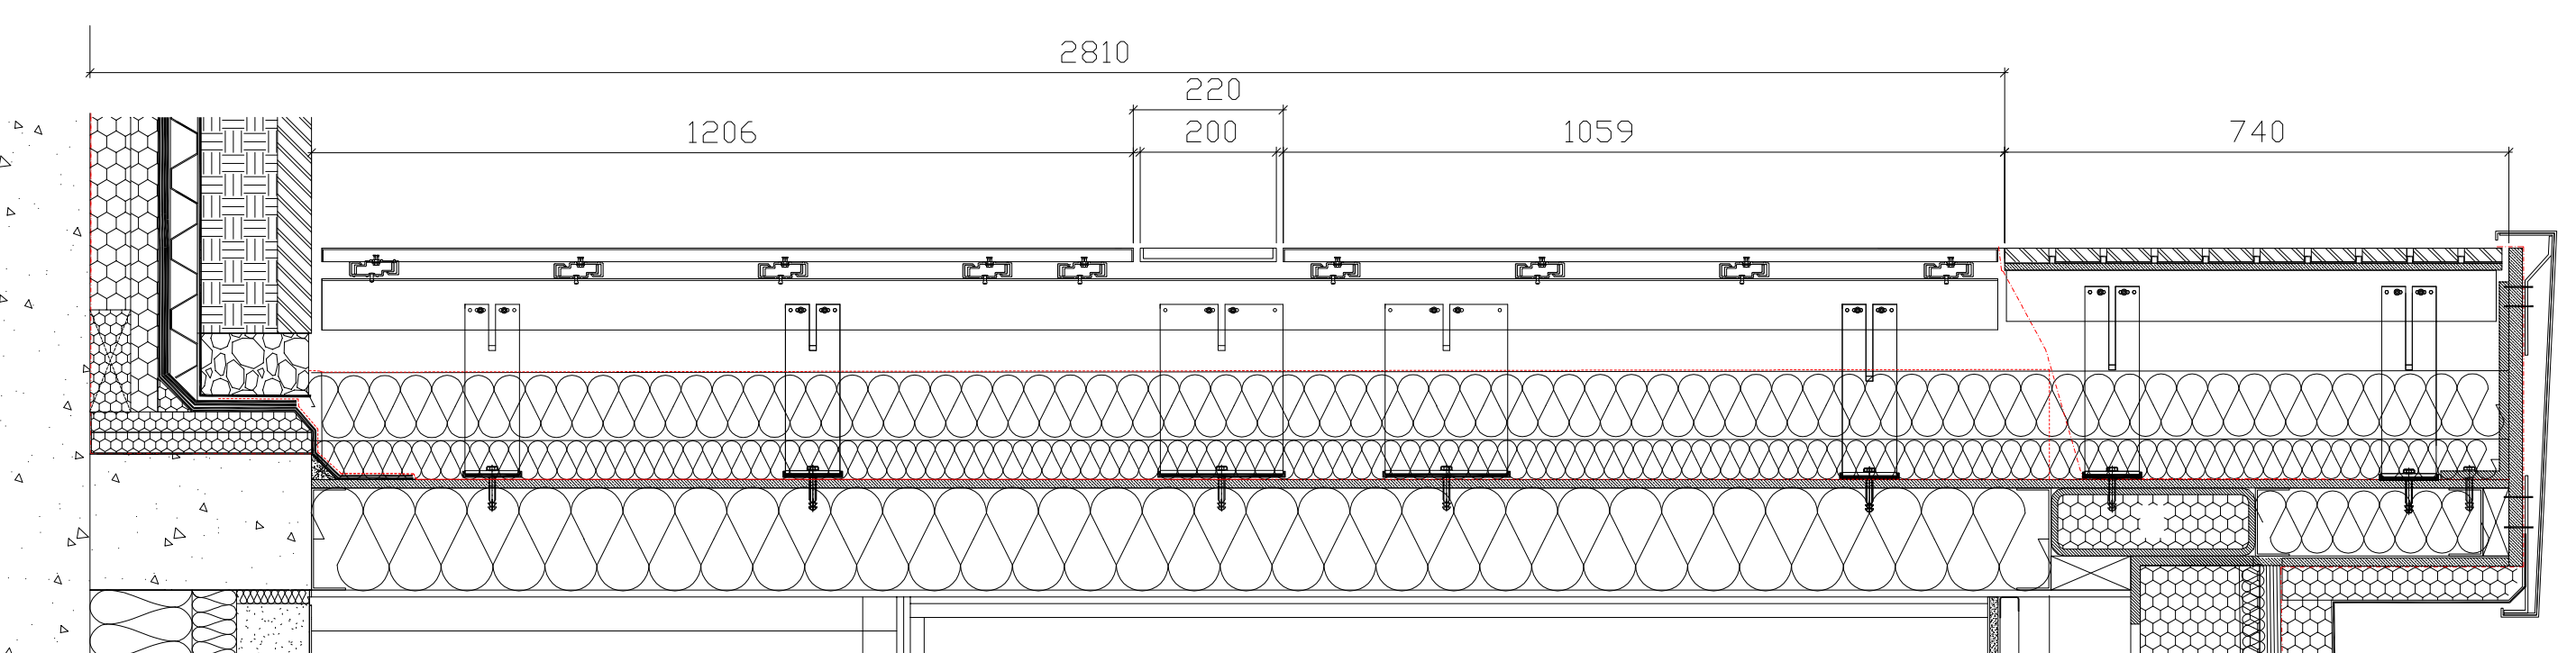



Do not scale from this drawing.
Contractor must confirm all dimensions before starting work on site drawings.

Rev.	Description	Date	By
C1	INITIAL ISSUE	28/04/2017	GSK
C2	TITLE BLOCK UPDATED.	04/07/2017	GSK
C3	STONE CLADDING CHANGED TO ANODISED STEEL CLADDING	04/12/2018	GSK

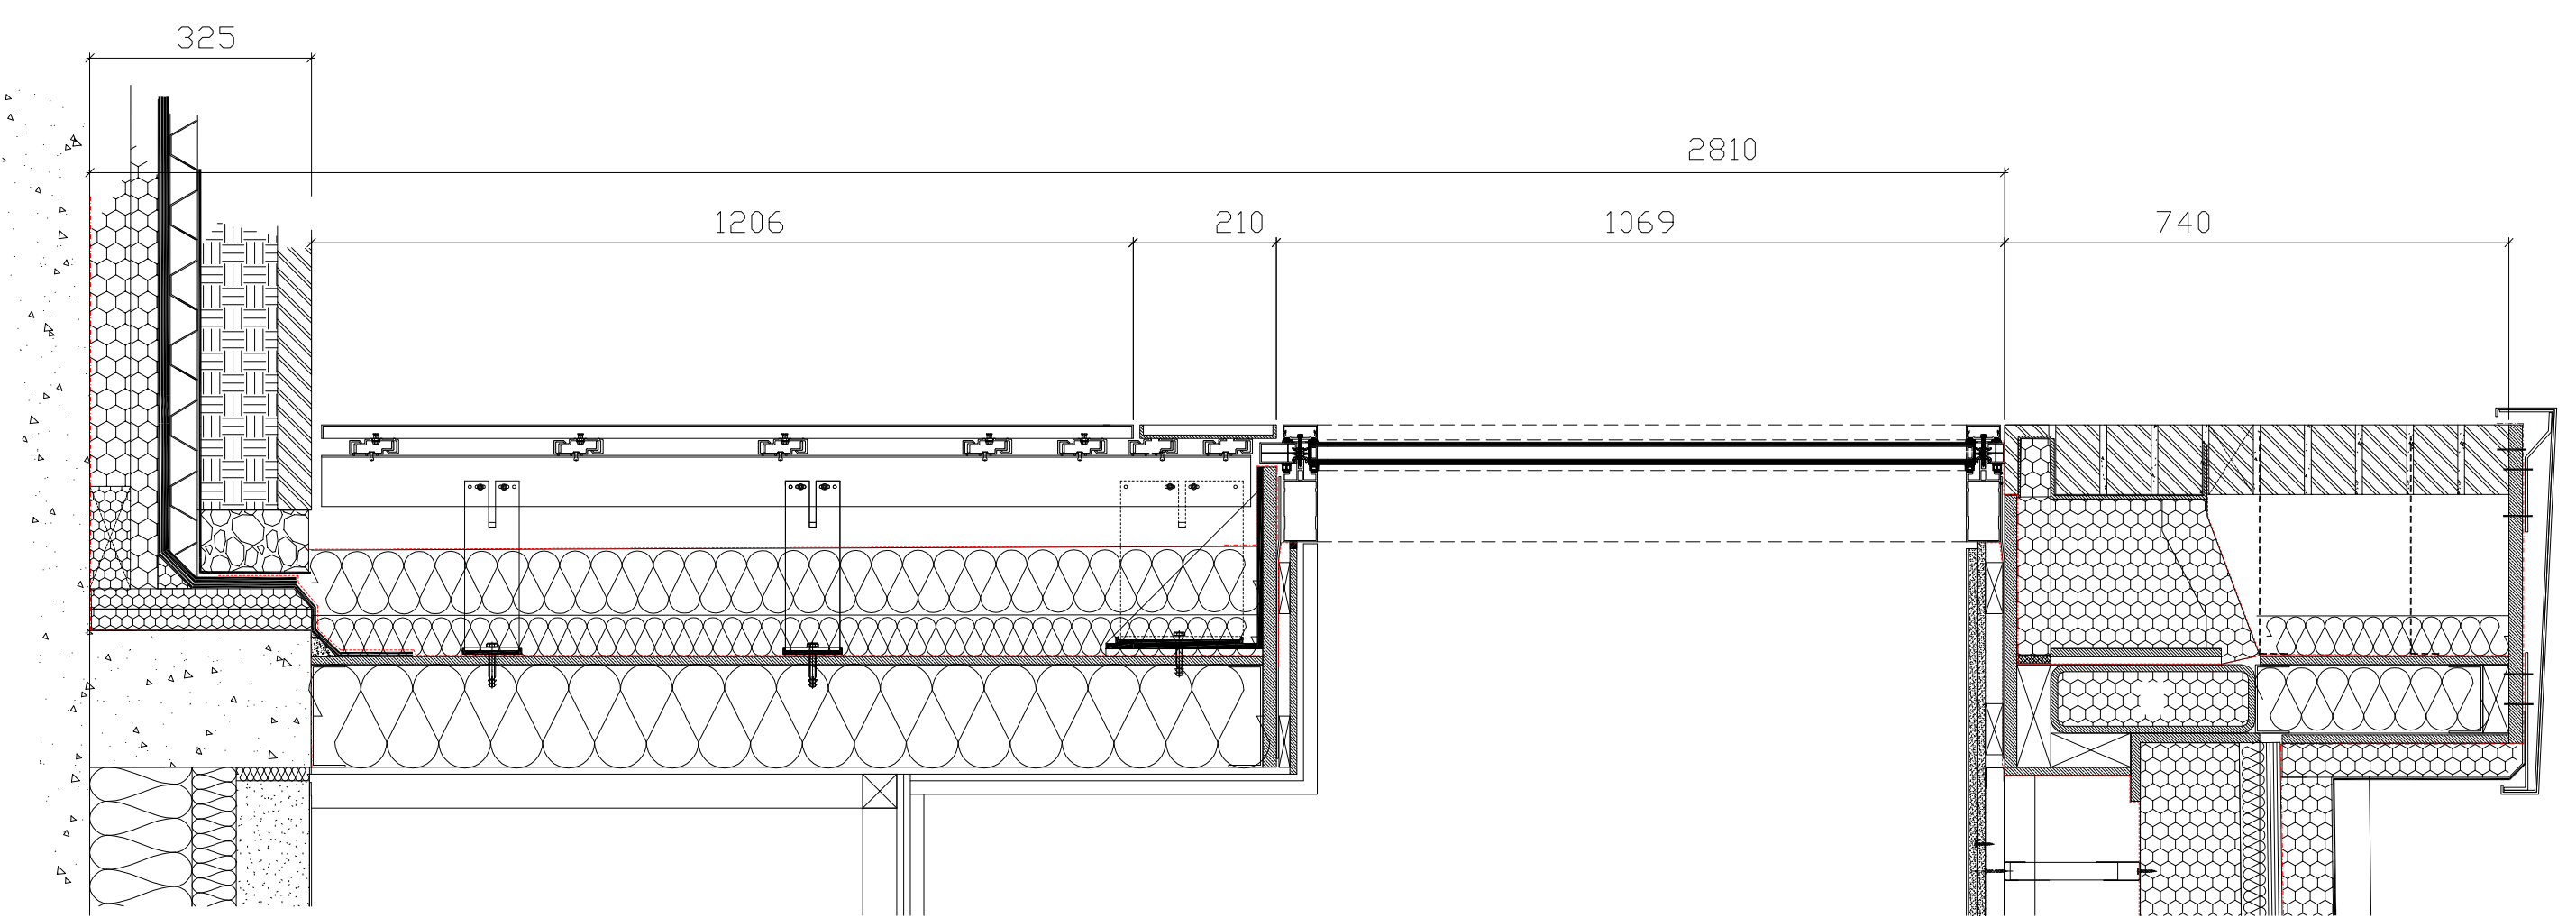

1) STOREY ROD THROUGH BATHROOM WINDOW

2) STOREY ROD THROUGH GUEST WC EXTERNAL WALL

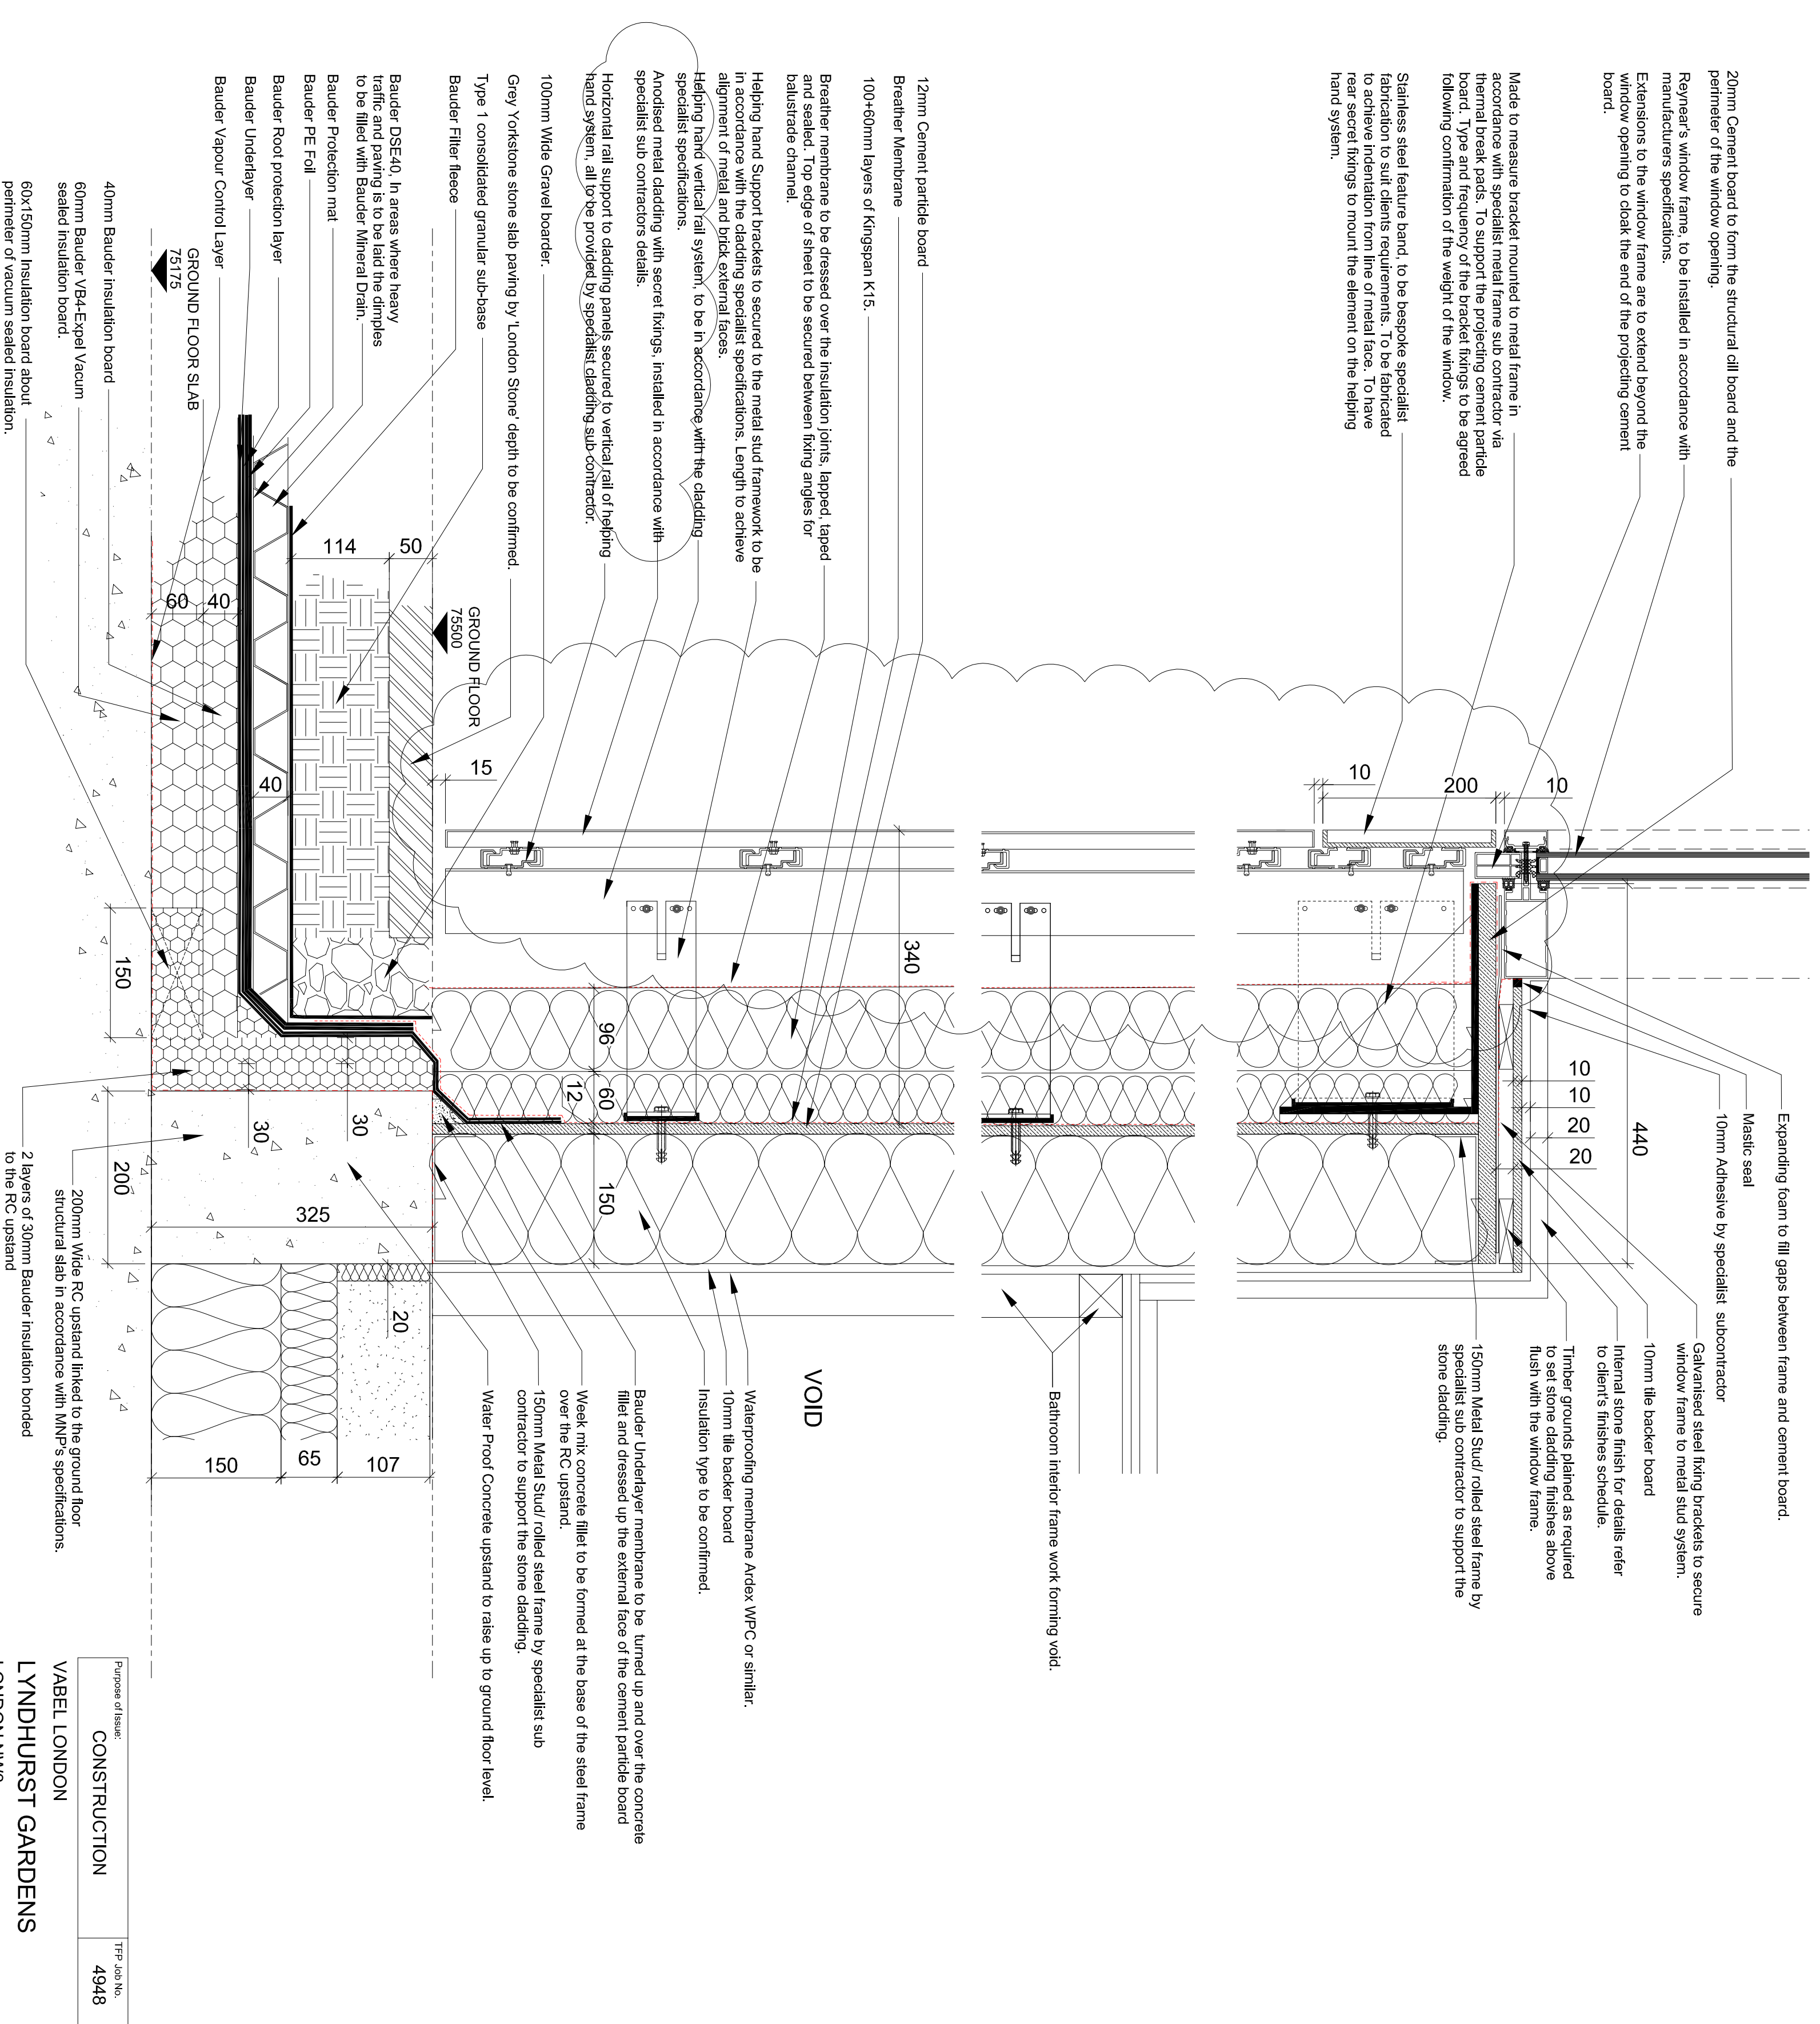

2) TYPICAL GROUND FLOOR JUNCTION WITH STEEL CLADDING

FRONT ELEVATION METAL CLADDING DETAILS SHEET 1

Drawing Number:	Scale:	Rev.
1601 - TFP - LG - 00 - DR - A - 6113 S4	S4	C3
1601 - TFP - LG - 00 - DR - A - 6113 S4	S4	C3

Project Name: VABEL LONDON
Site: LYNDRHURST GARDENS
Location: LONDON NW3

Purpose of Issue: CONSTRUCTION
Job No: 4948

Drawn: MRC/GSK
Approved: MRC/GSK
Scale: 1:5
Date: APR 2017

The Tooley & Foster Partnership
ARCHITECTS • DESIGNERS
Muirfield House, 116 Paddington Road
London W2 1AD
Tel: 020 8504 9711
Fax: 020 8504 1779
www.tooleyandfoster.com

T&F ALL RIGHTS RESERVED

