

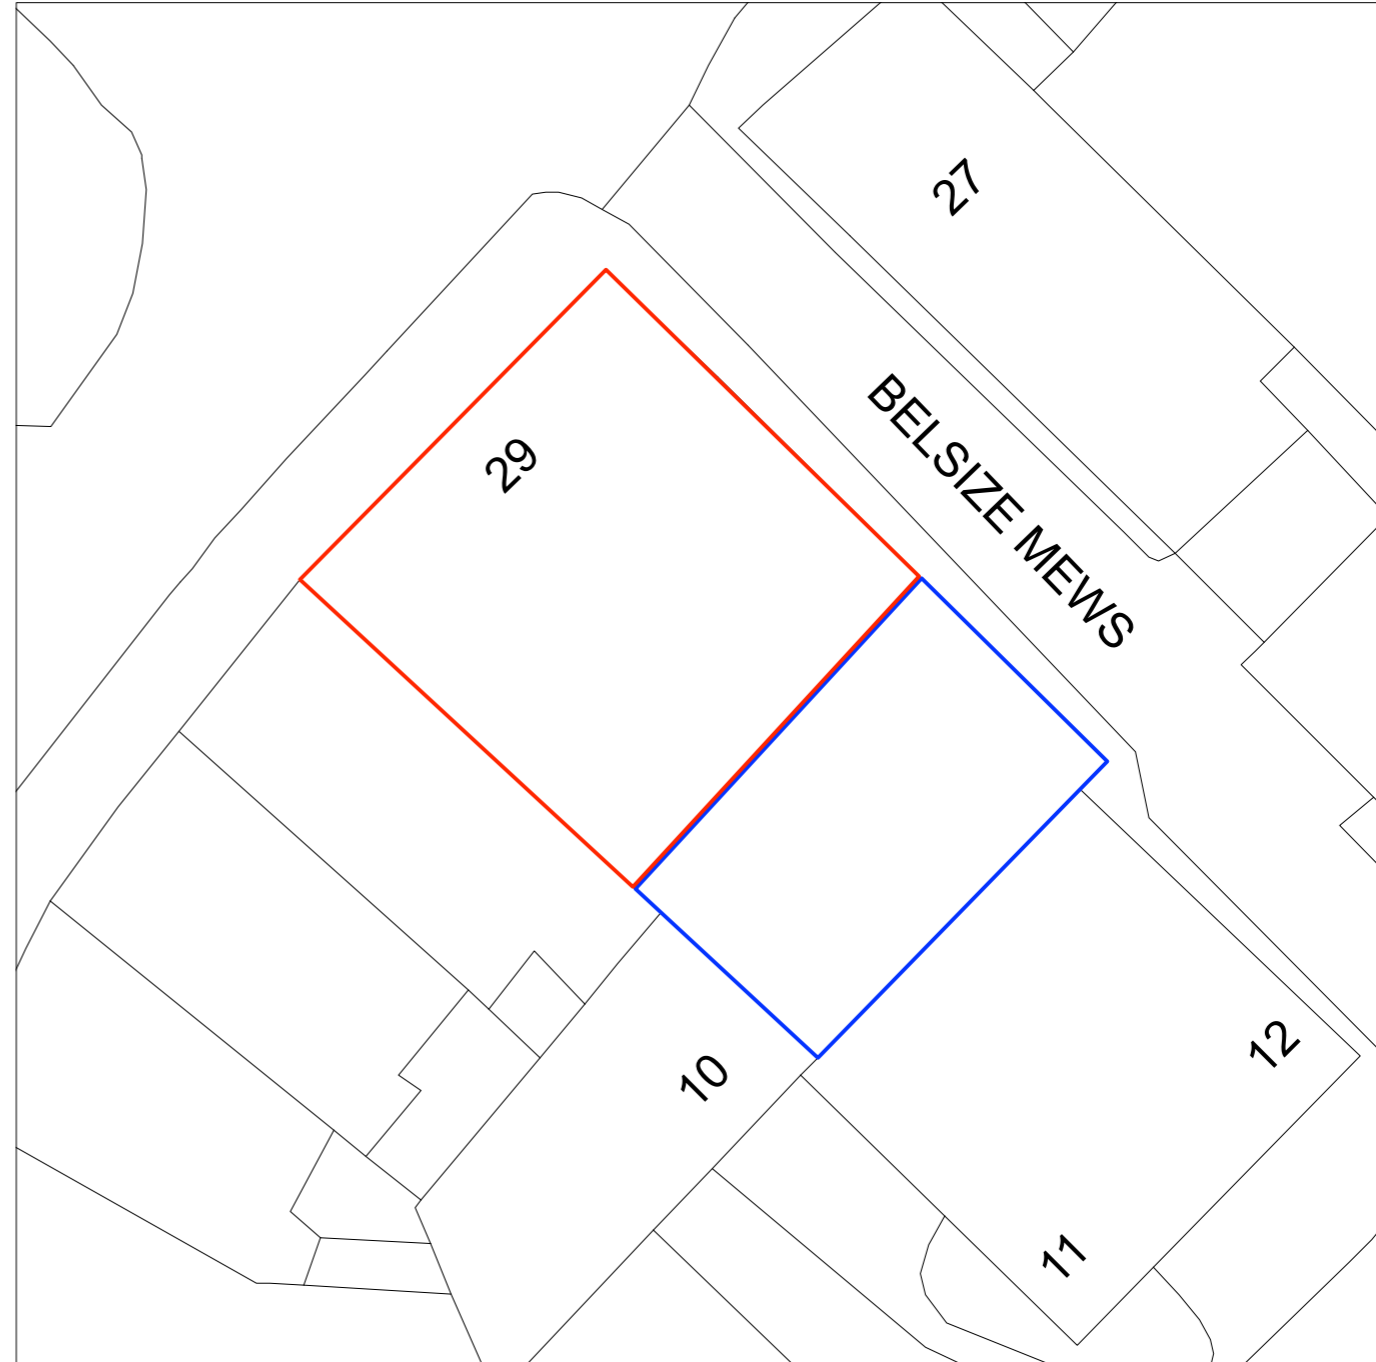
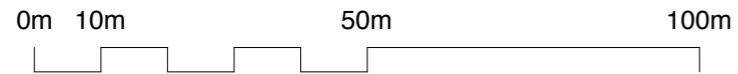





1 LOCATION PLAN SCALE 1:1250

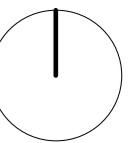



2 BLOCK SITE PLAN SCALE 1:200

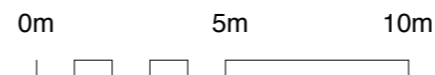

DAVID COOK ARCHITECTS 56 Clerkenwell Road London EC1M 5PX Tel: 020 7490 5483 Fax: 020 7490 5486	Client WILL RICKER	Scale AS SHOWN@A3 Date 12/18 Drawn HM	Drawing Title LOCATION PLAN AND BLOCK SITE PLAN
	Job Title 29 BELSIZE LANE	1788 E00	

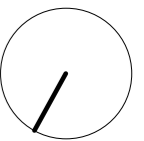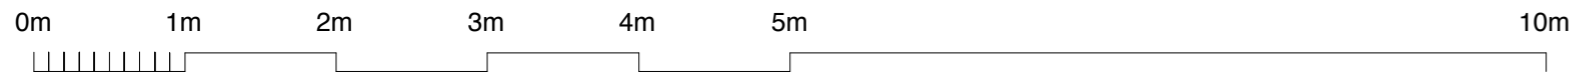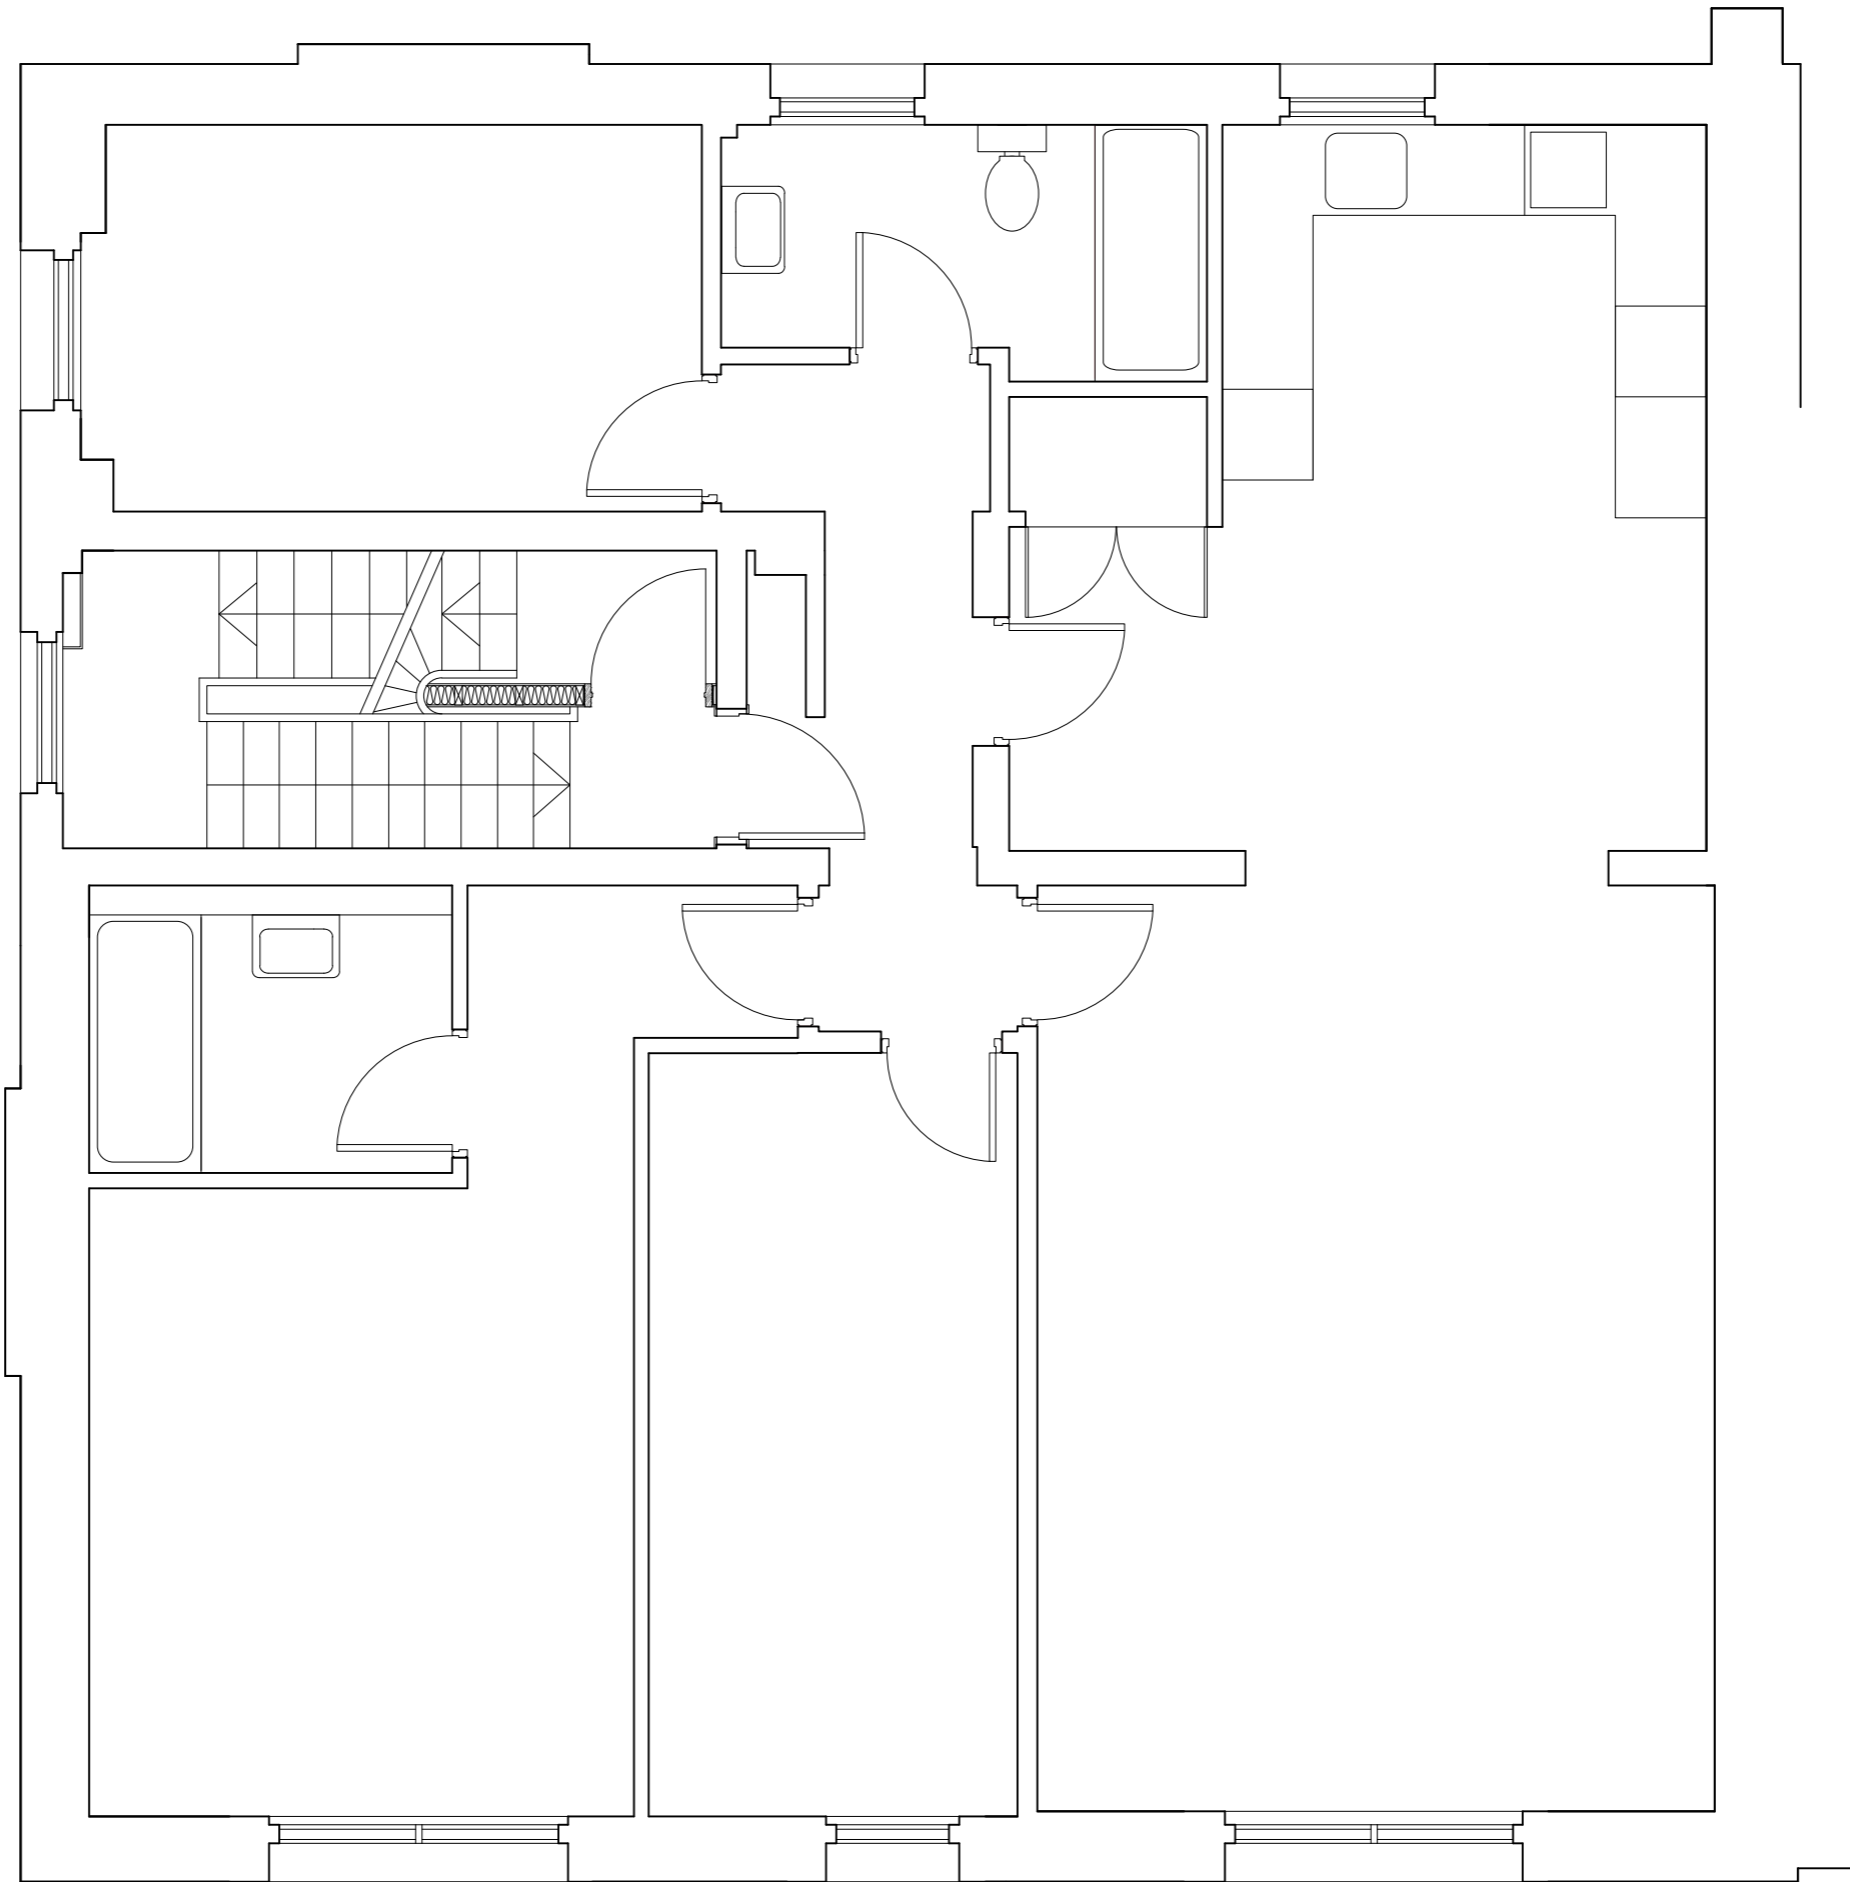

DAVID COOK ARCHITECTS 56 Clerkenwell Road London EC1M 5PX Tel: 020 7490 5483 Fax: 020 7490 5486	Client WILL RICKER	Scale 1:50 @ A3 Date 04/18 Drawn ZA	Drawing Title PROPOSED SECOND FLOOR PLAN	
	Job Title 29 BELSIZE LANE	<table border="1"> <tr> <td>1788</td> <td>P01</td> </tr> </table>		1788
1788	P01			

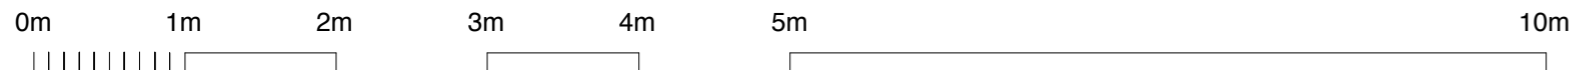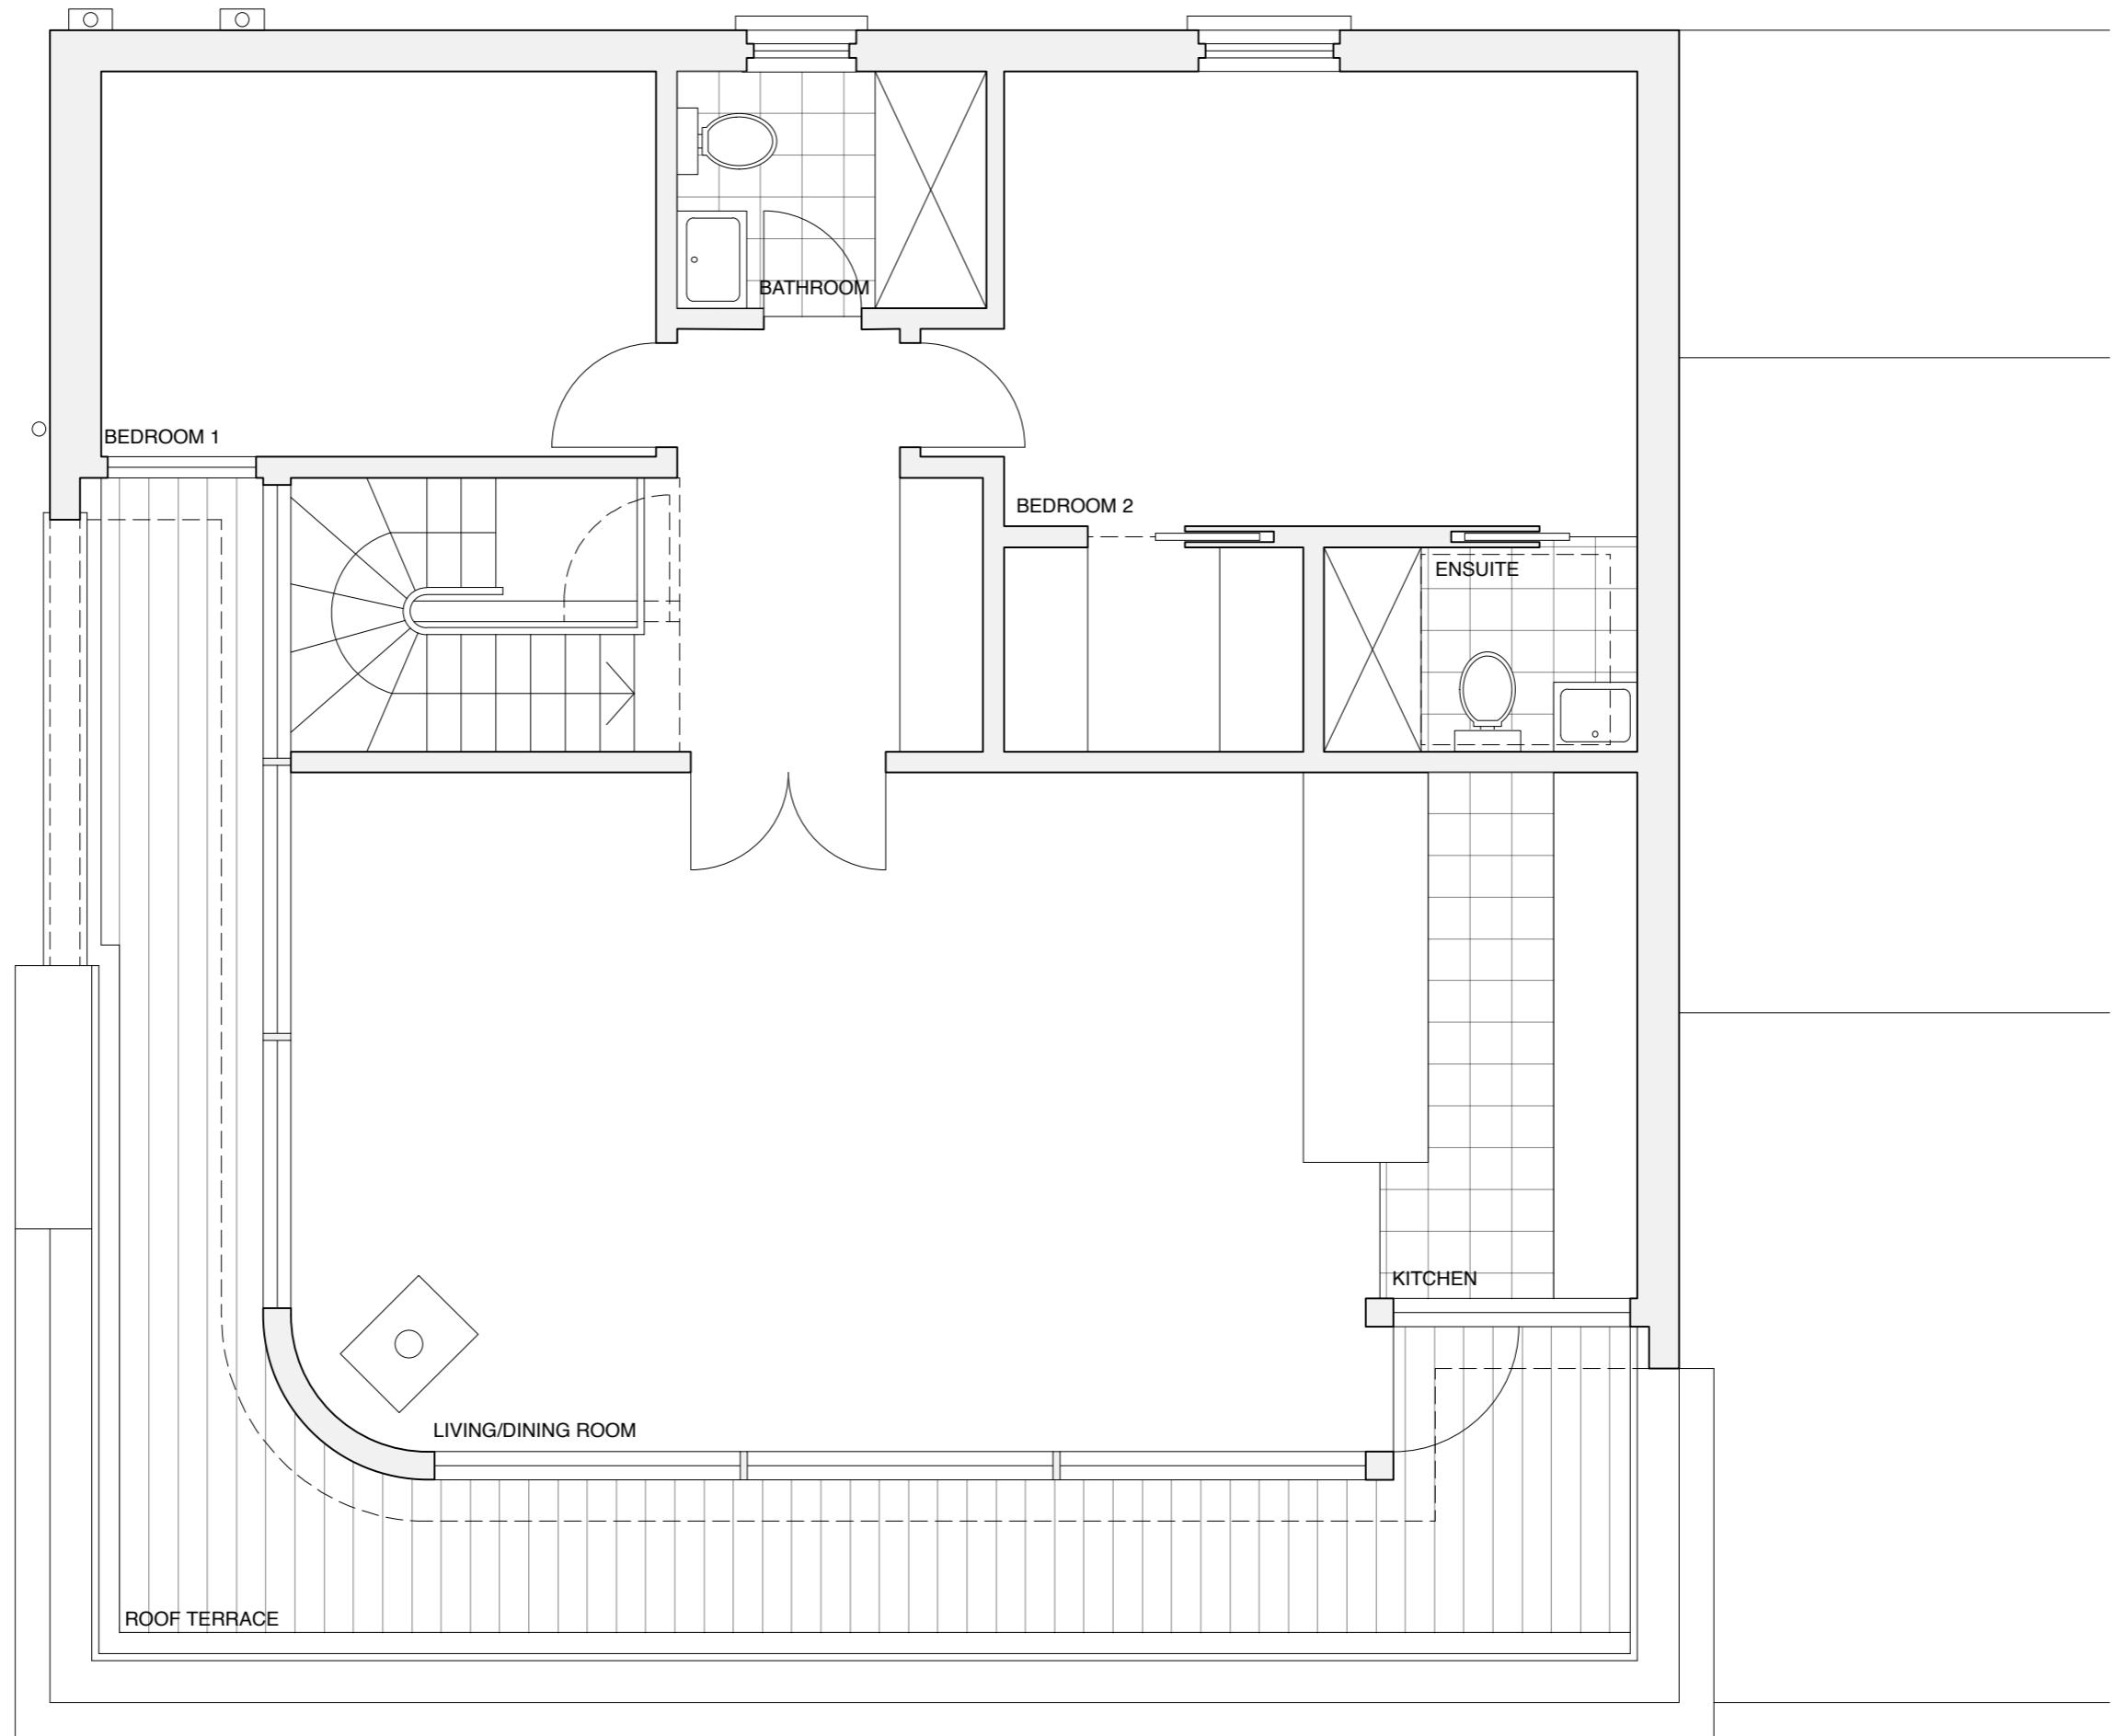

DAVID COOK ARCHITECTS

56 Clerkenwell Road
London EC1M 5PX

Tel: 020 7490 5483 Fax: 020 7490 5486

Client
WILL RICKER

Scale 1:50 @ A3
Date 04/19
Drawn HM ZA


Drawing Title
PROPOSED THIRD FLOOR PLAN

Job Title
29 BELSIZE LANE

1788 P02 B





DAVID COOK ARCHITECTS 56 Clerkenwell Road London EC1M 5PX Tel: 020 7490 5483 Fax: 020 7490 5486	Client WILL RICKER	Scale 1:50 @ A3 Date 04/19 Drawn HM ZA	Drawing Title PROPOSED FRONT ELEVATION	
	Job Title 29 BELSIZE LANE	<table border="1"> <tr> <td>1788</td> <td>P03 B</td> </tr> </table>		1788
1788	P03 B			

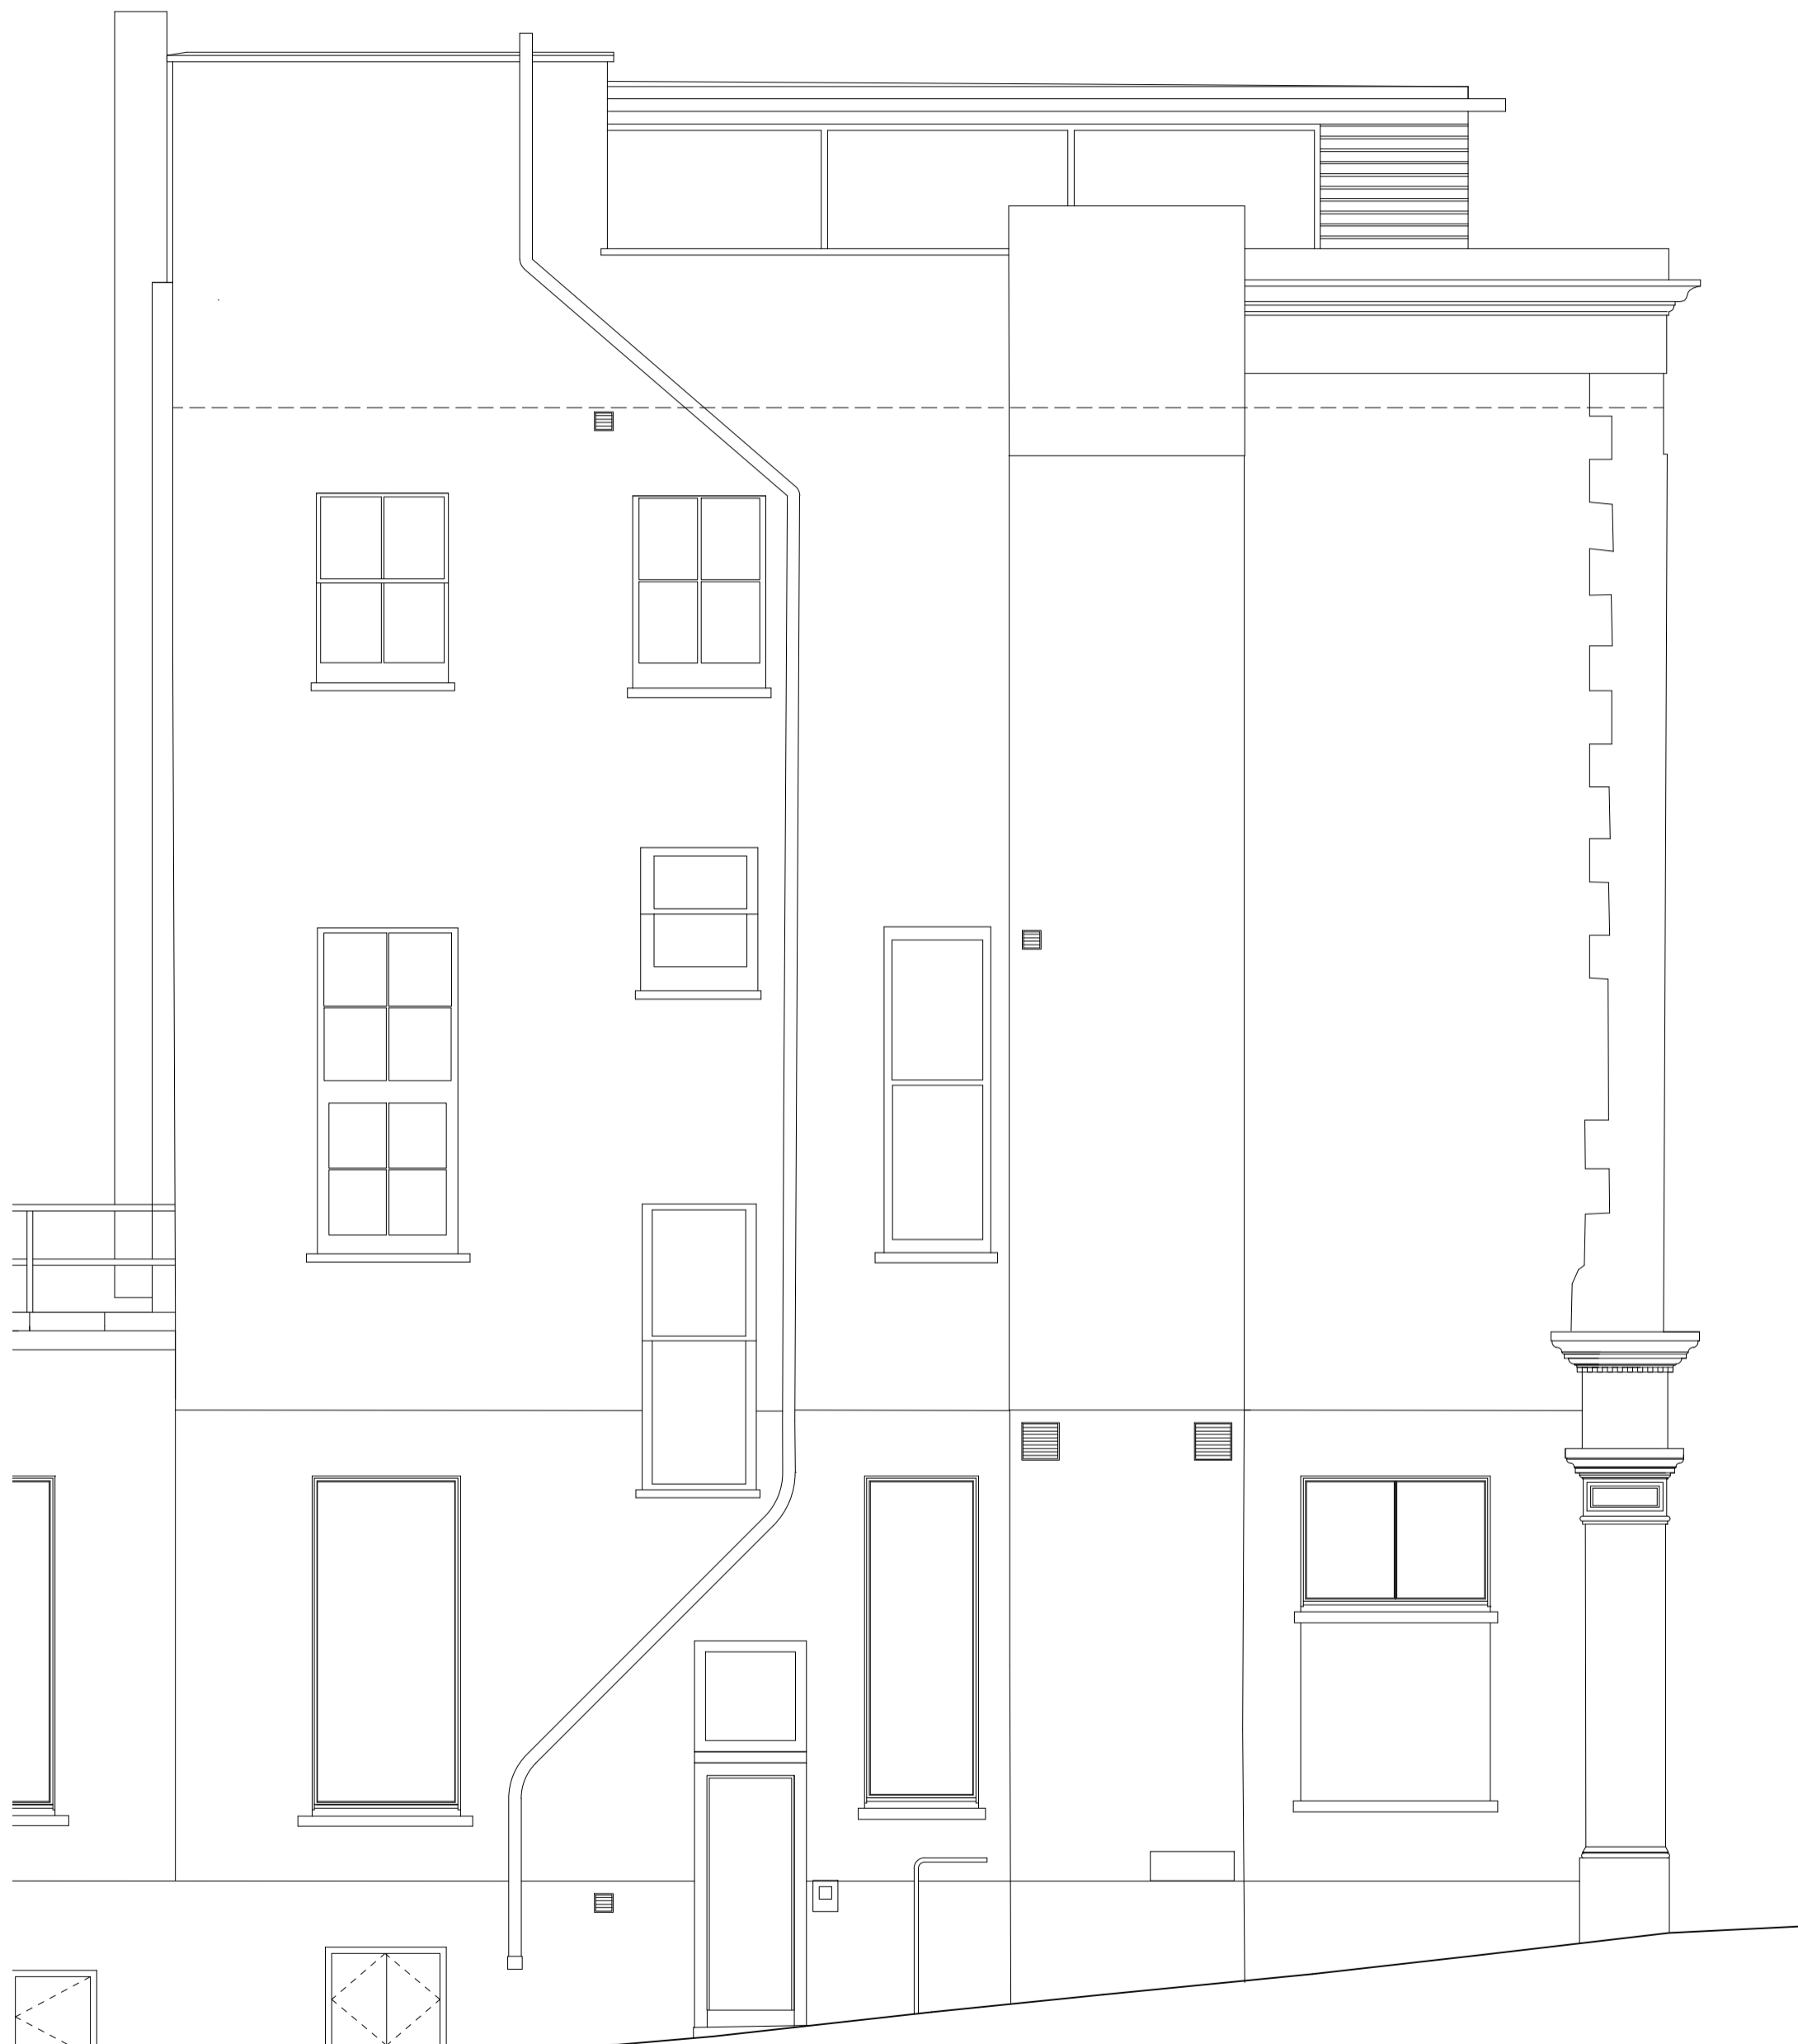

BELSIZE MEWS



DAVID COOK ARCHITECTS 56 Clerkenwell Road London EC1M 5PX Tel: 020 7490 5483 Fax: 020 7490 5486	Client WILL RICKER	Scale 1:50 @ A3 Date 04/19 Drawn HM ZA	Drawing Title PROPOSED SIDE ELEVATION 1	
	Job Title 29 BELSIZE LANE	<table border="1"> <tr> <td>1788</td> <td>P04 B</td> </tr> </table>		1788
1788	P04 B			

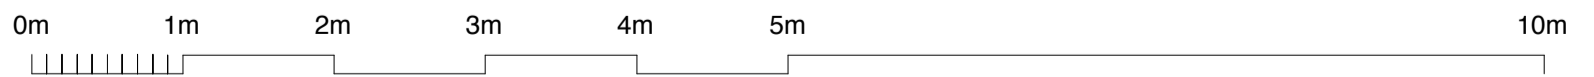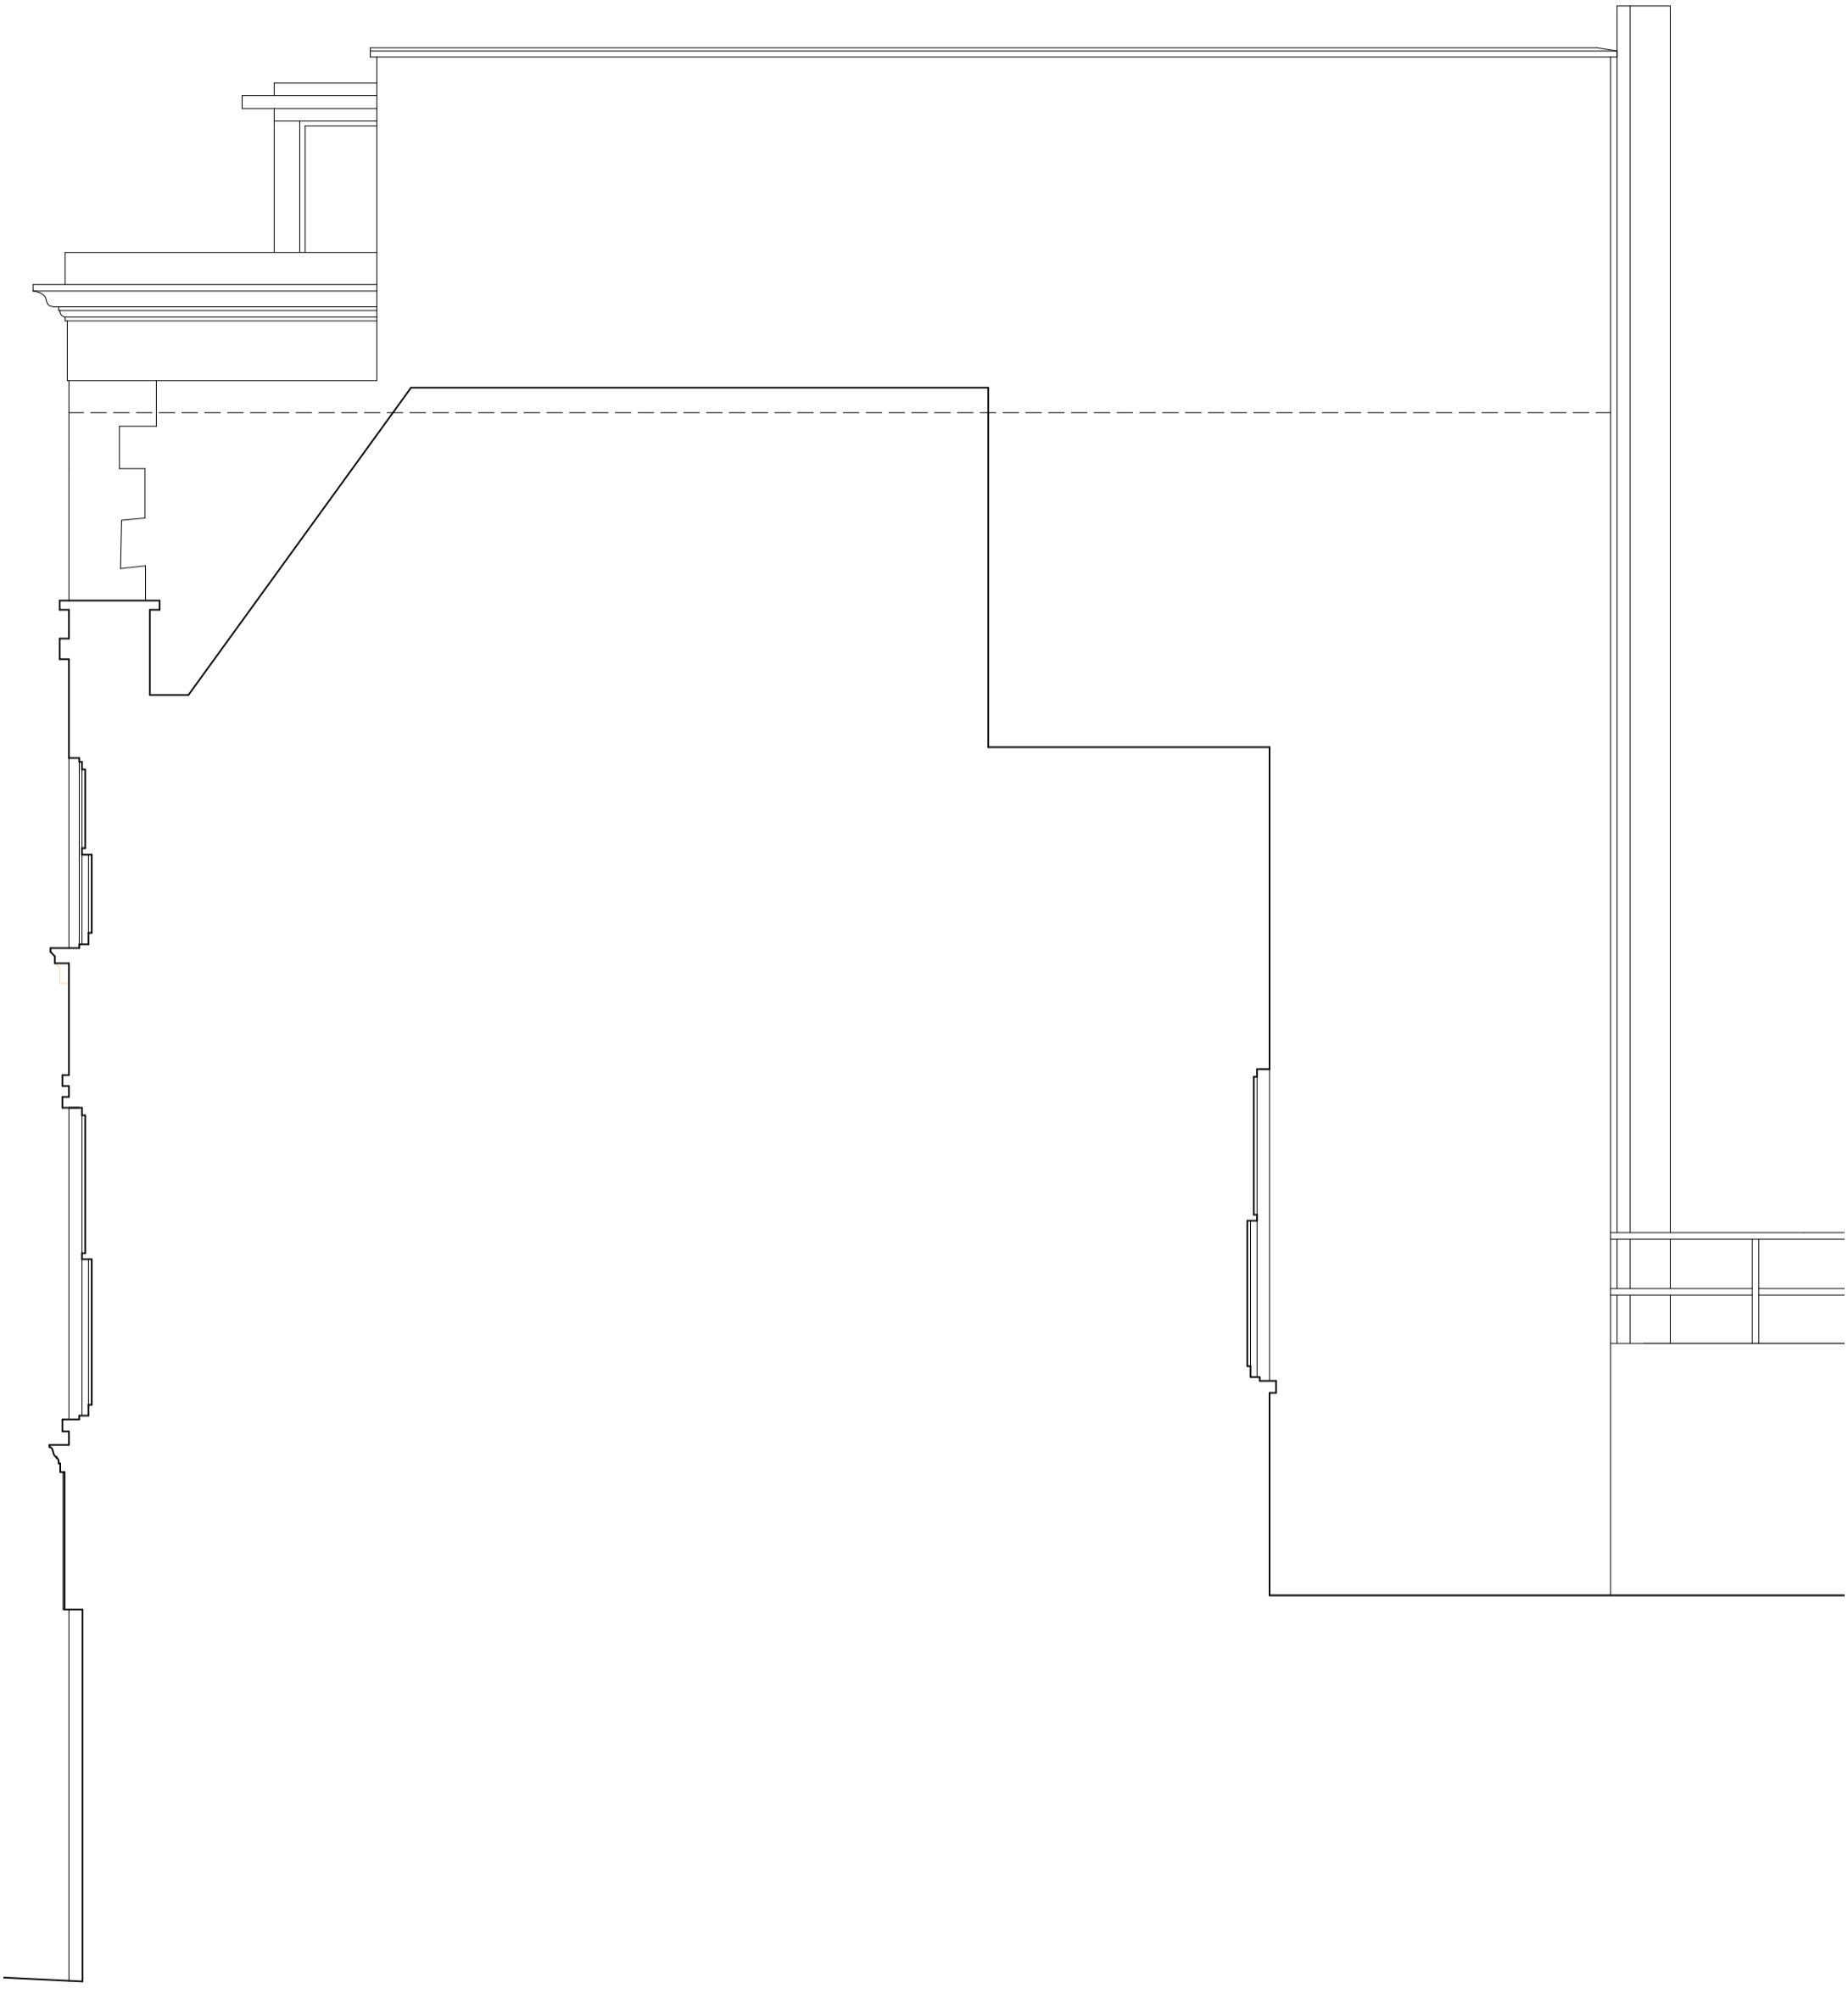

DAVID COOK ARCHITECTS

56 Clerkenwell Road
London EC1M 5PX

Tel: 020 7490 5483 Fax: 020 7490 5486

Client
WILL RICKER



Scale 1:50 @ A3
Date 04/19
Drawn HM ZA

Drawing Title
PROPOSED SIDE ELEVATION 2


Job Title
29 BELSIZE LANE

1788




P05 A

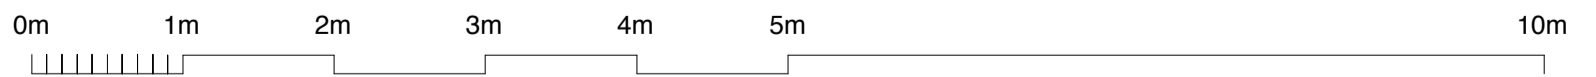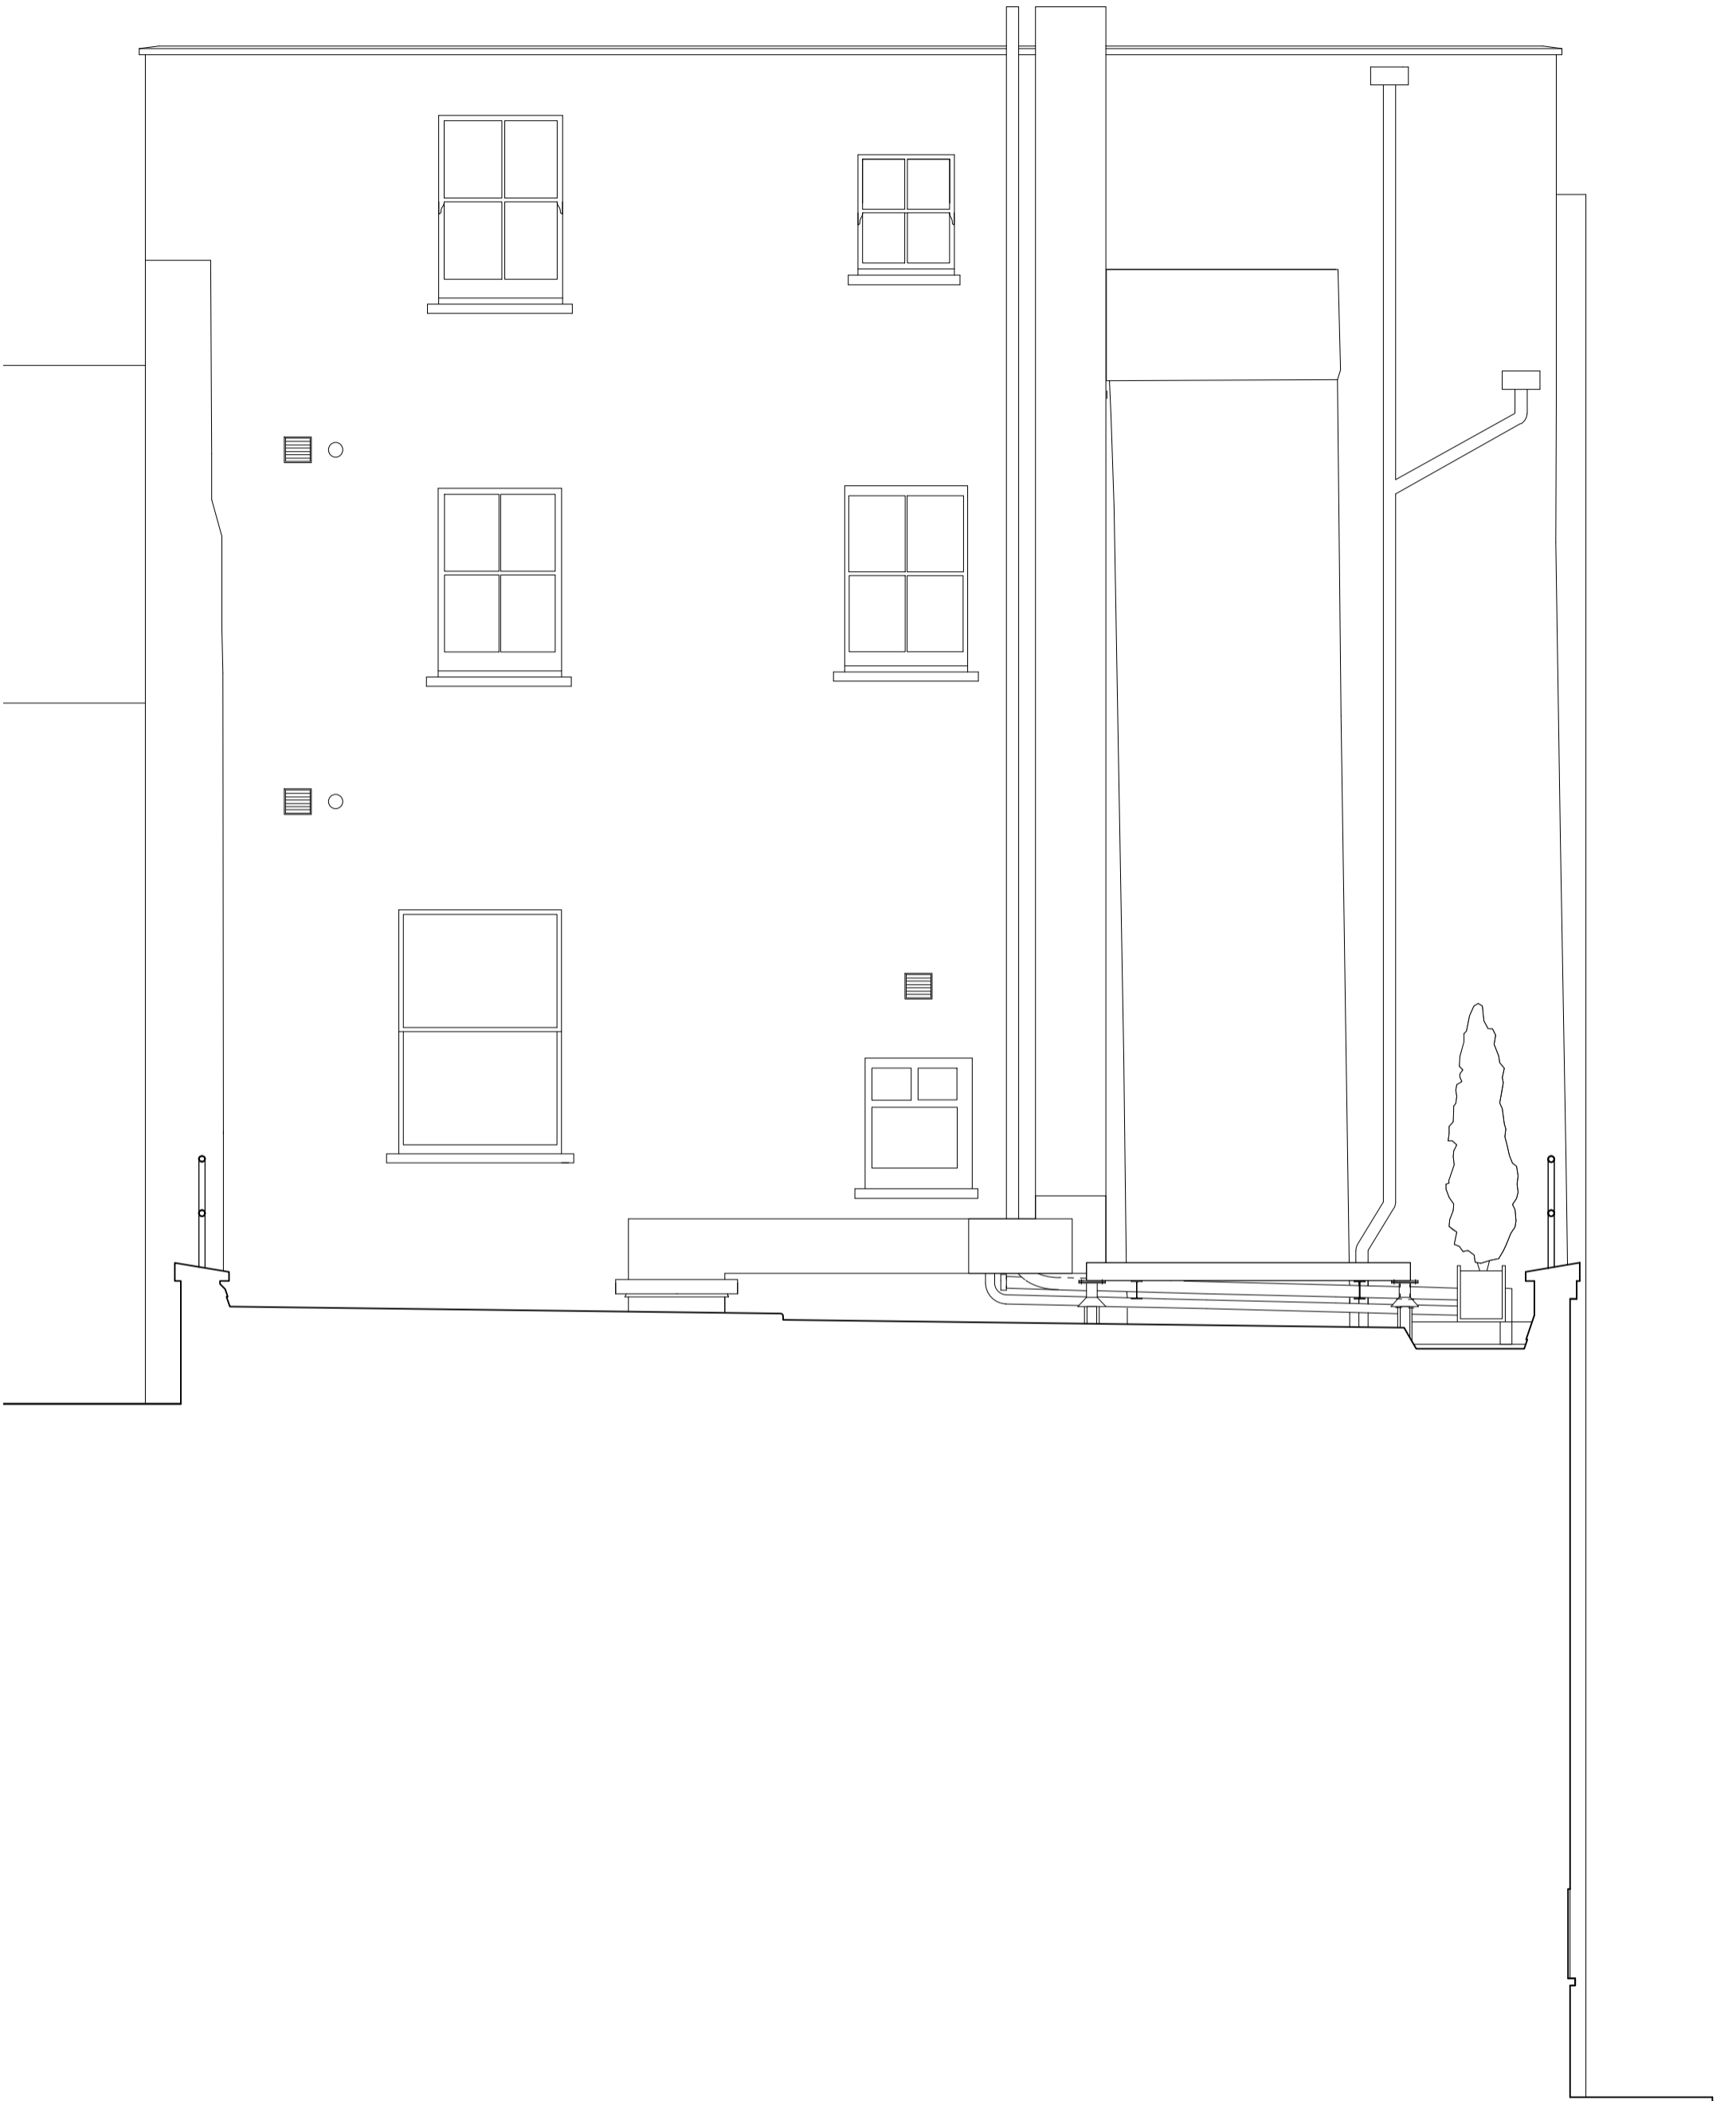



DAVID COOK ARCHITECTS 56 Clerkenwell Road London EC1M 5PX Tel: 020 7490 5483 Fax: 020 7490 5486	Client WILL RICKER	Scale 1:50 @ A3 Date 04/19 Drawn HM ZA	Drawing Title PROPOSED REAR ELEVATION	
	Job Title 29 BELSIZE LANE	<table border="1"> <tr> <td>1788</td> <td>P06 B</td> </tr> </table>		1788
1788	P06 B			

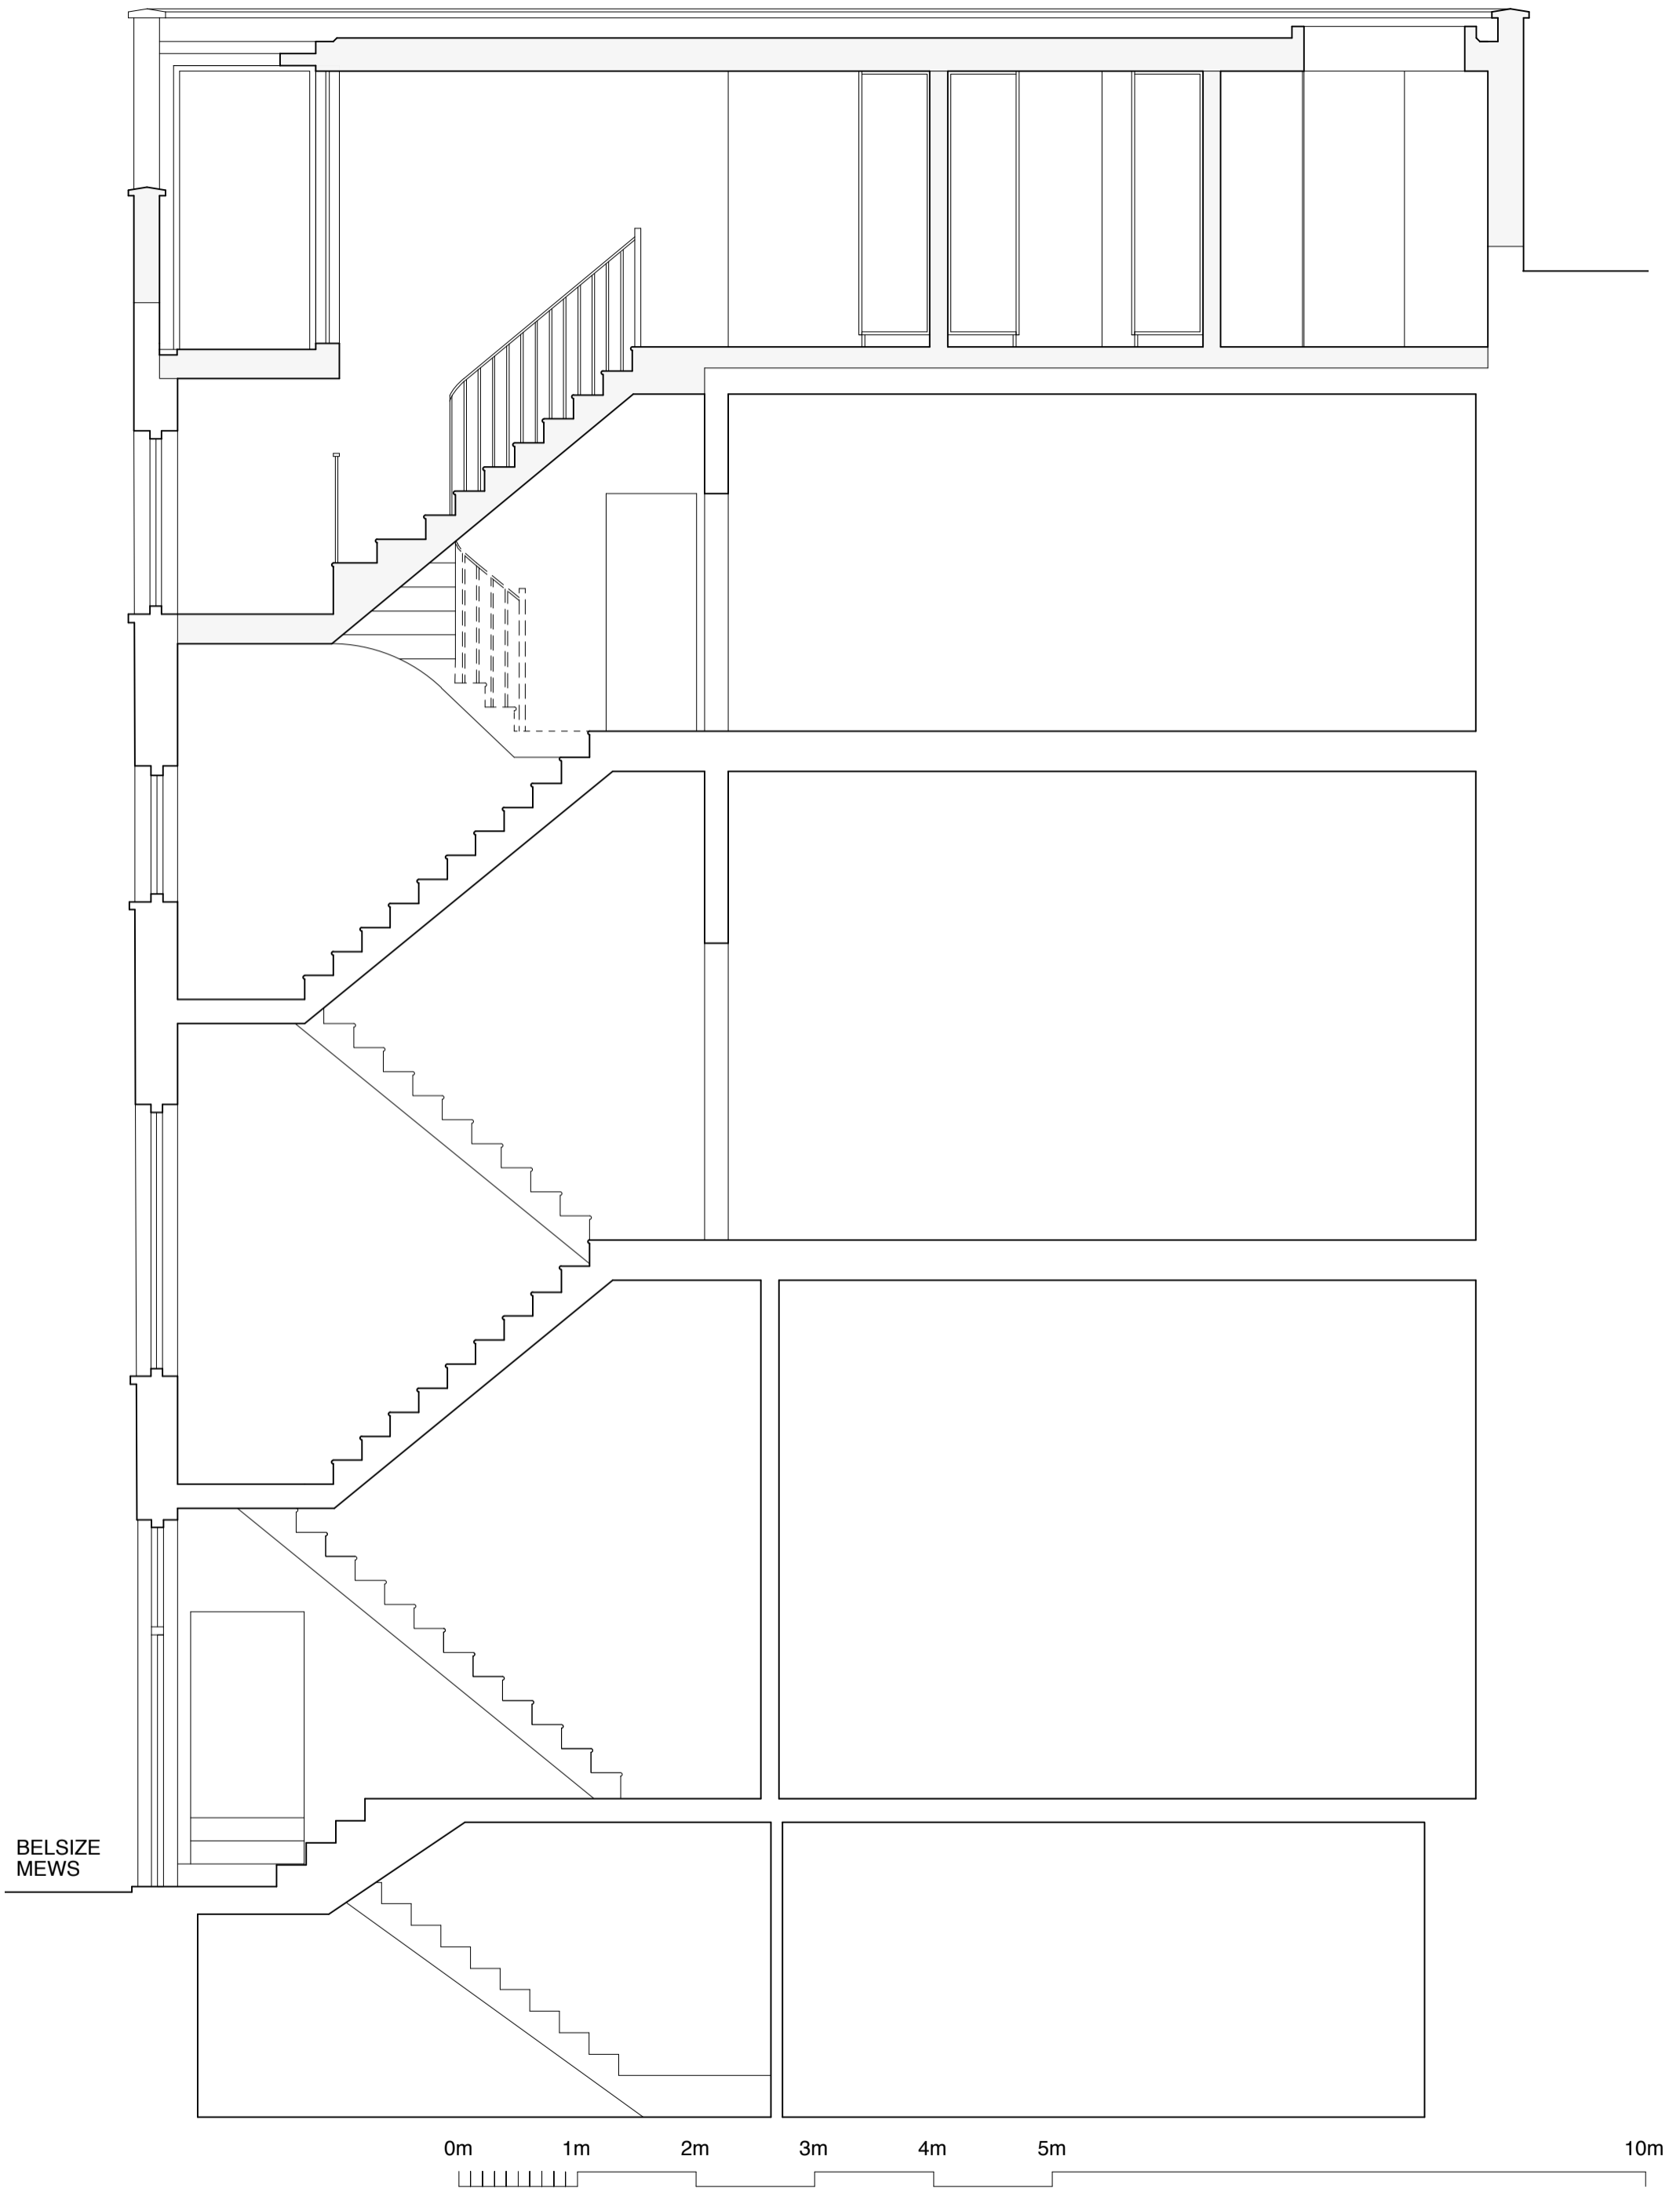

DAVID COOK ARCHITECTS 56 Clerkenwell Road London EC1M 5PX Tel: 020 7490 5483 Fax: 020 7490 5486	Client WILL RICKER	Scale 1:50 @ A3 Date 04/19 Drawn HM ZA	Drawing Title PROPOSED SECTION	
	Job Title 29 BELSIZE LANE	<table border="1"> <tr> <td>1788</td> <td>P07A</td> </tr> </table>		1788
1788	P07A			

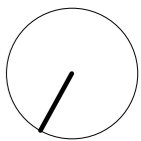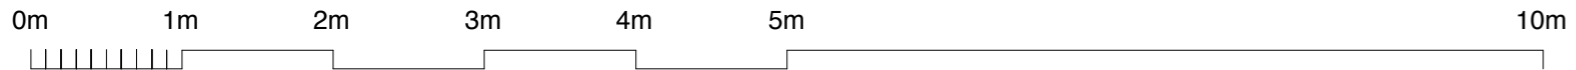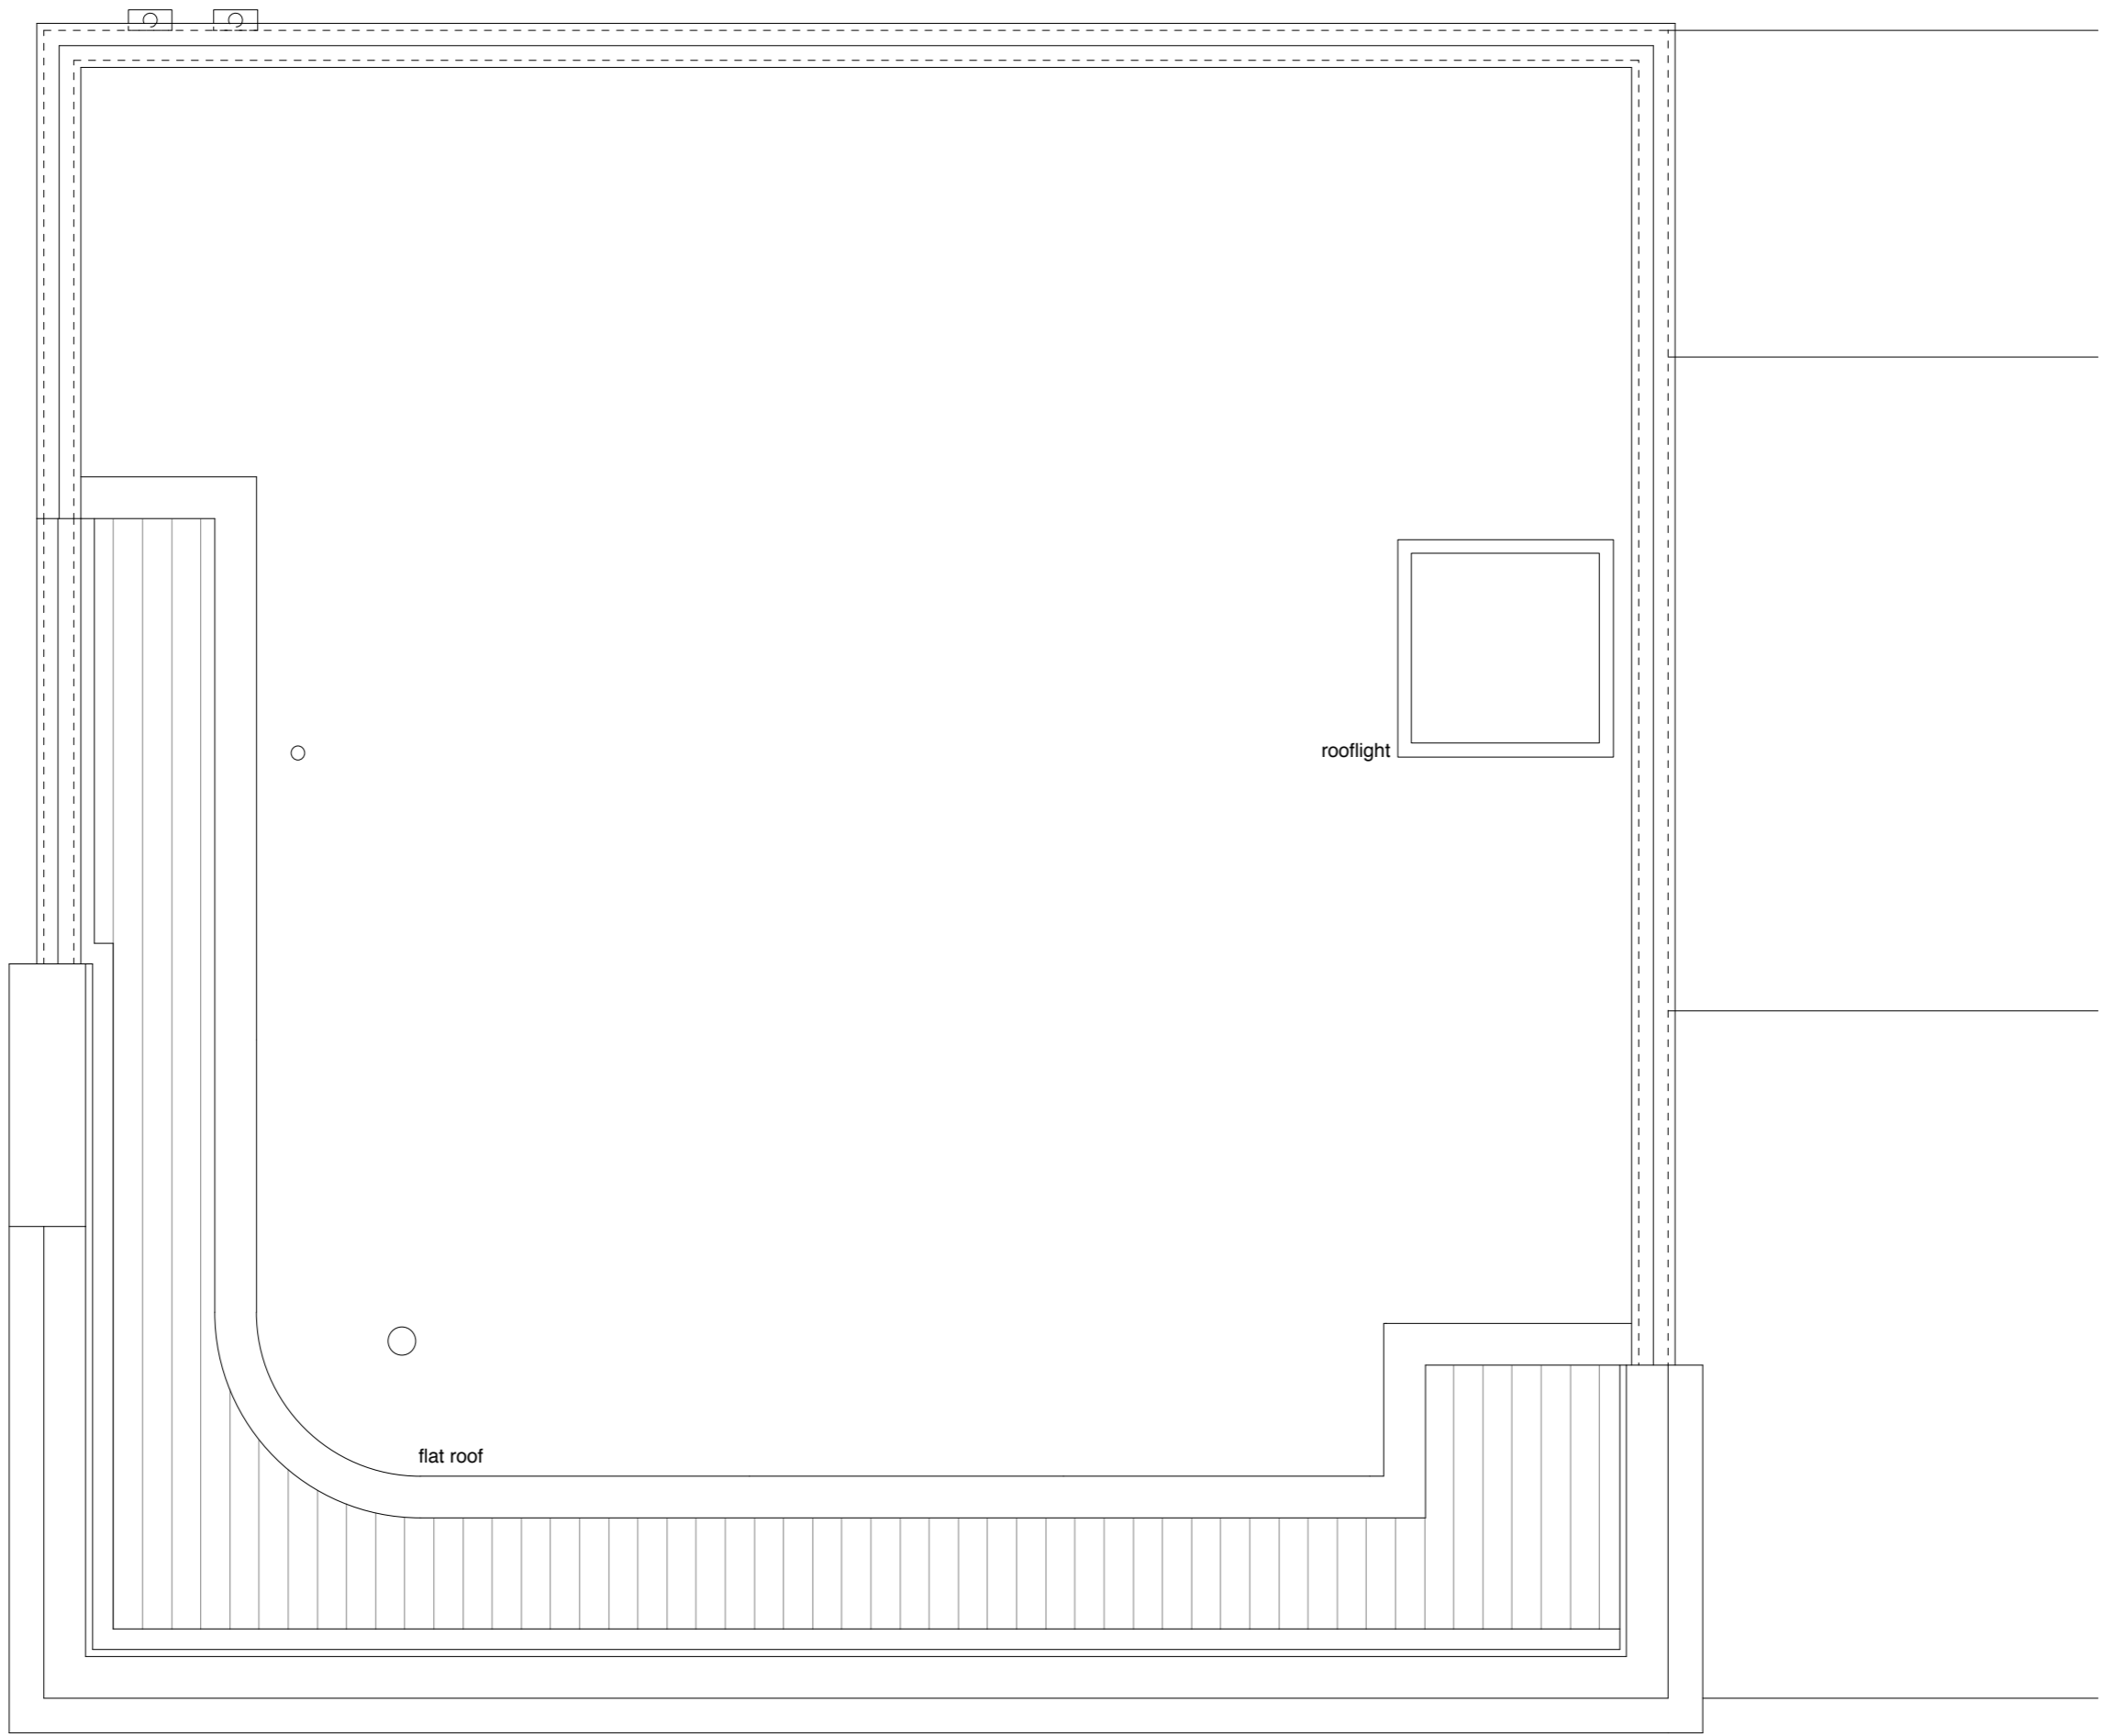

DAVID COOK ARCHITECTS 56 Clerkenwell Road London EC1M 5PX Tel: 020 7490 5483 Fax: 020 7490 5486	Client WILL RICKER	Scale 1:50 @ A3 Date 04/19 Drawn HM ZA	Drawing Title PROPOSED ROOF PLAN	
	Job Title 29 BELSIZE LANE	<table border="1"> <tr> <td>1788</td> <td>P08 B</td> </tr> </table>		1788
1788	P08 B			

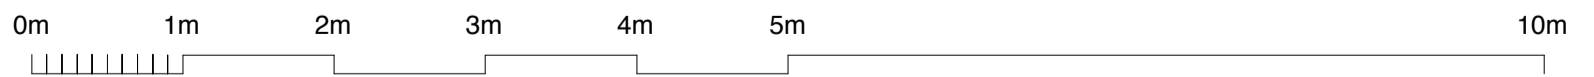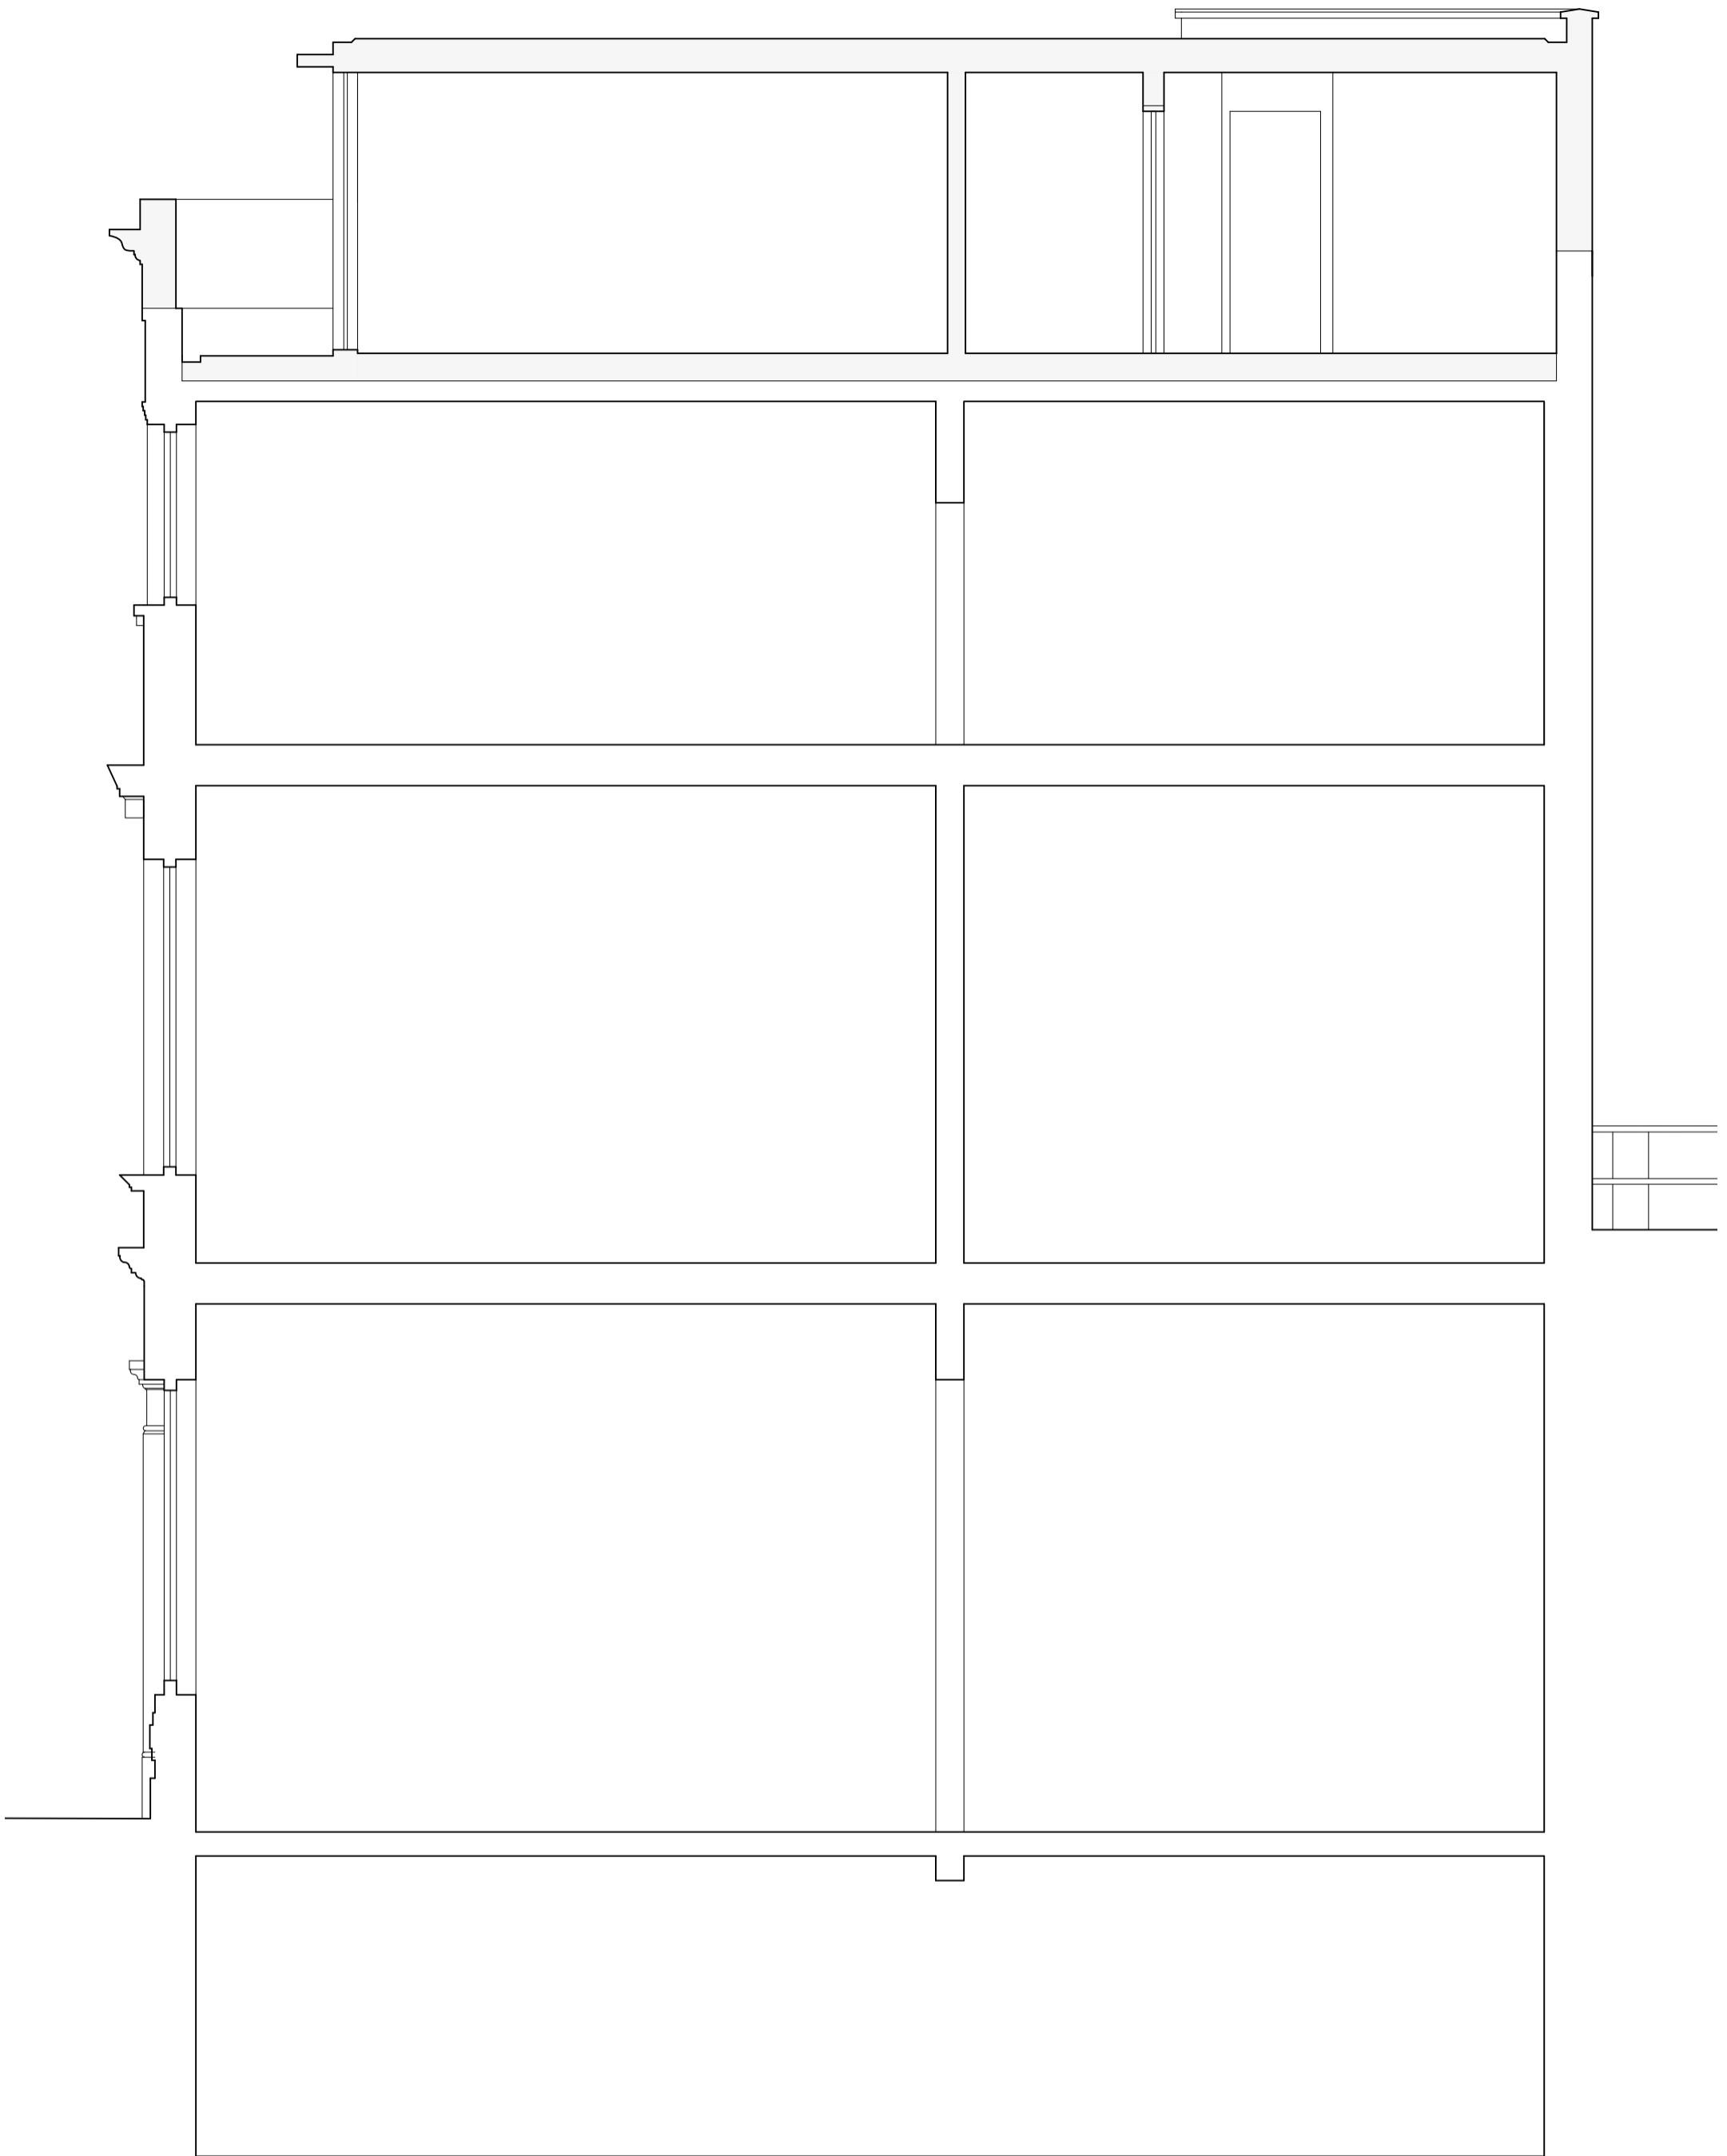

DAVID COOK ARCHITECTS

56 Clerkenwell Road
London EC1M 5PX

Tel: 020 7490 5483 Fax: 020 7490 5486

Client
WILL RICKER



Scale 1:50 @ A3
Date 04/19
Drawn HM ZA

Drawing Title
PROPOSED SECTION

Job Title
29 BELSIZE LANE

1788

P09

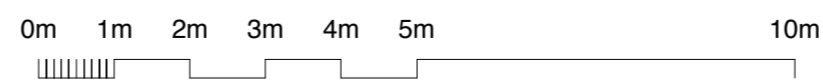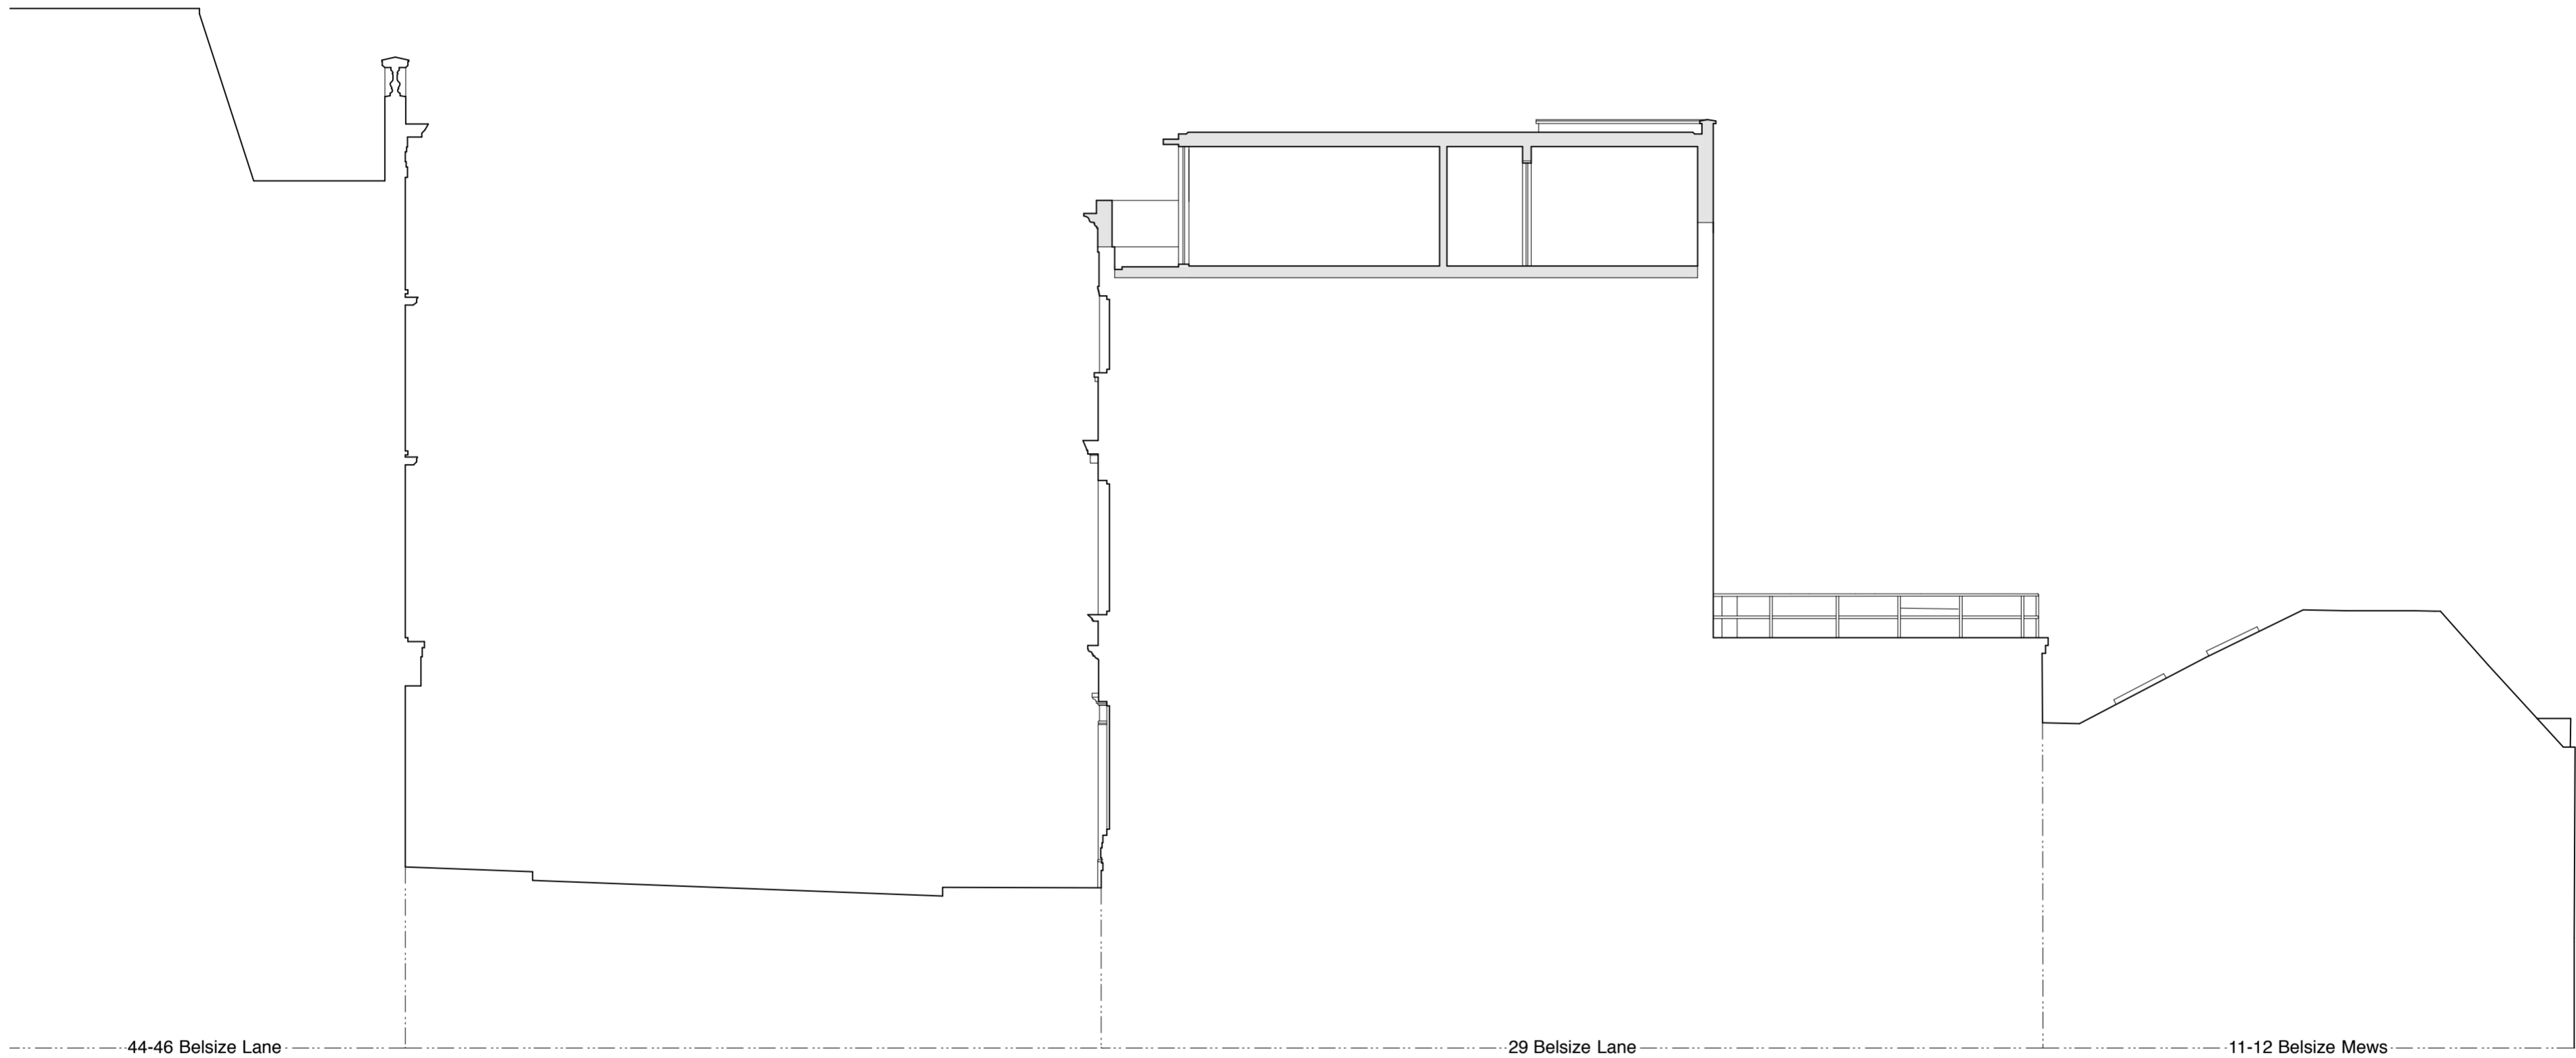

DAVID COOK ARCHITECTS 56 Clerkenwell Road London EC1M 5PX Tel: 020 7490 5483 Fax: 020 7490 5486	Client WILL RICKER	Scale 1:100 @ A2 Date 03/19 Drawn HM	Drawing Title SITE SECTION
	Job Title 29 BELSIZE LANE	1788 P101	