

1. Dimensions given in millimetres unless stated otherwise.
2. All levels are in metres above AOD unless stated otherwise.
3. All dimensions to be verified on site prior to proceeding, and all discrepancies to be notified in writing to the Client.
4. The Client is to be informed of any inaccuracies of the existing works or surroundings.

Notes

- Existing Fence
----- Planning Red Line

Revisions

Rev.	Description	Date
A	Planning Application	22.06.17
B	Planning Revision	05.12.18
C	Ecology Report Update	23.04.19
D	Planning Conditions	14.05.19

Project 129-KHS

Kebony House Sauna

Client

Olga and Anatoly Alexeev
Kebony House, Oak Hill Park
NW3 7LP

Architect

COOKE 1-2 Herbal Hill
FAWCETT London EC1R 5EF
ARCHITECTS +44 (0)20 7078 4030

Scale


1:100 / 1:200 NOT FOR
at A1 / A3 size CONSTRUCTION

Drawing Title

Proposed Roof Plan

Drawing No.

CF-129-DR-1-0110-D

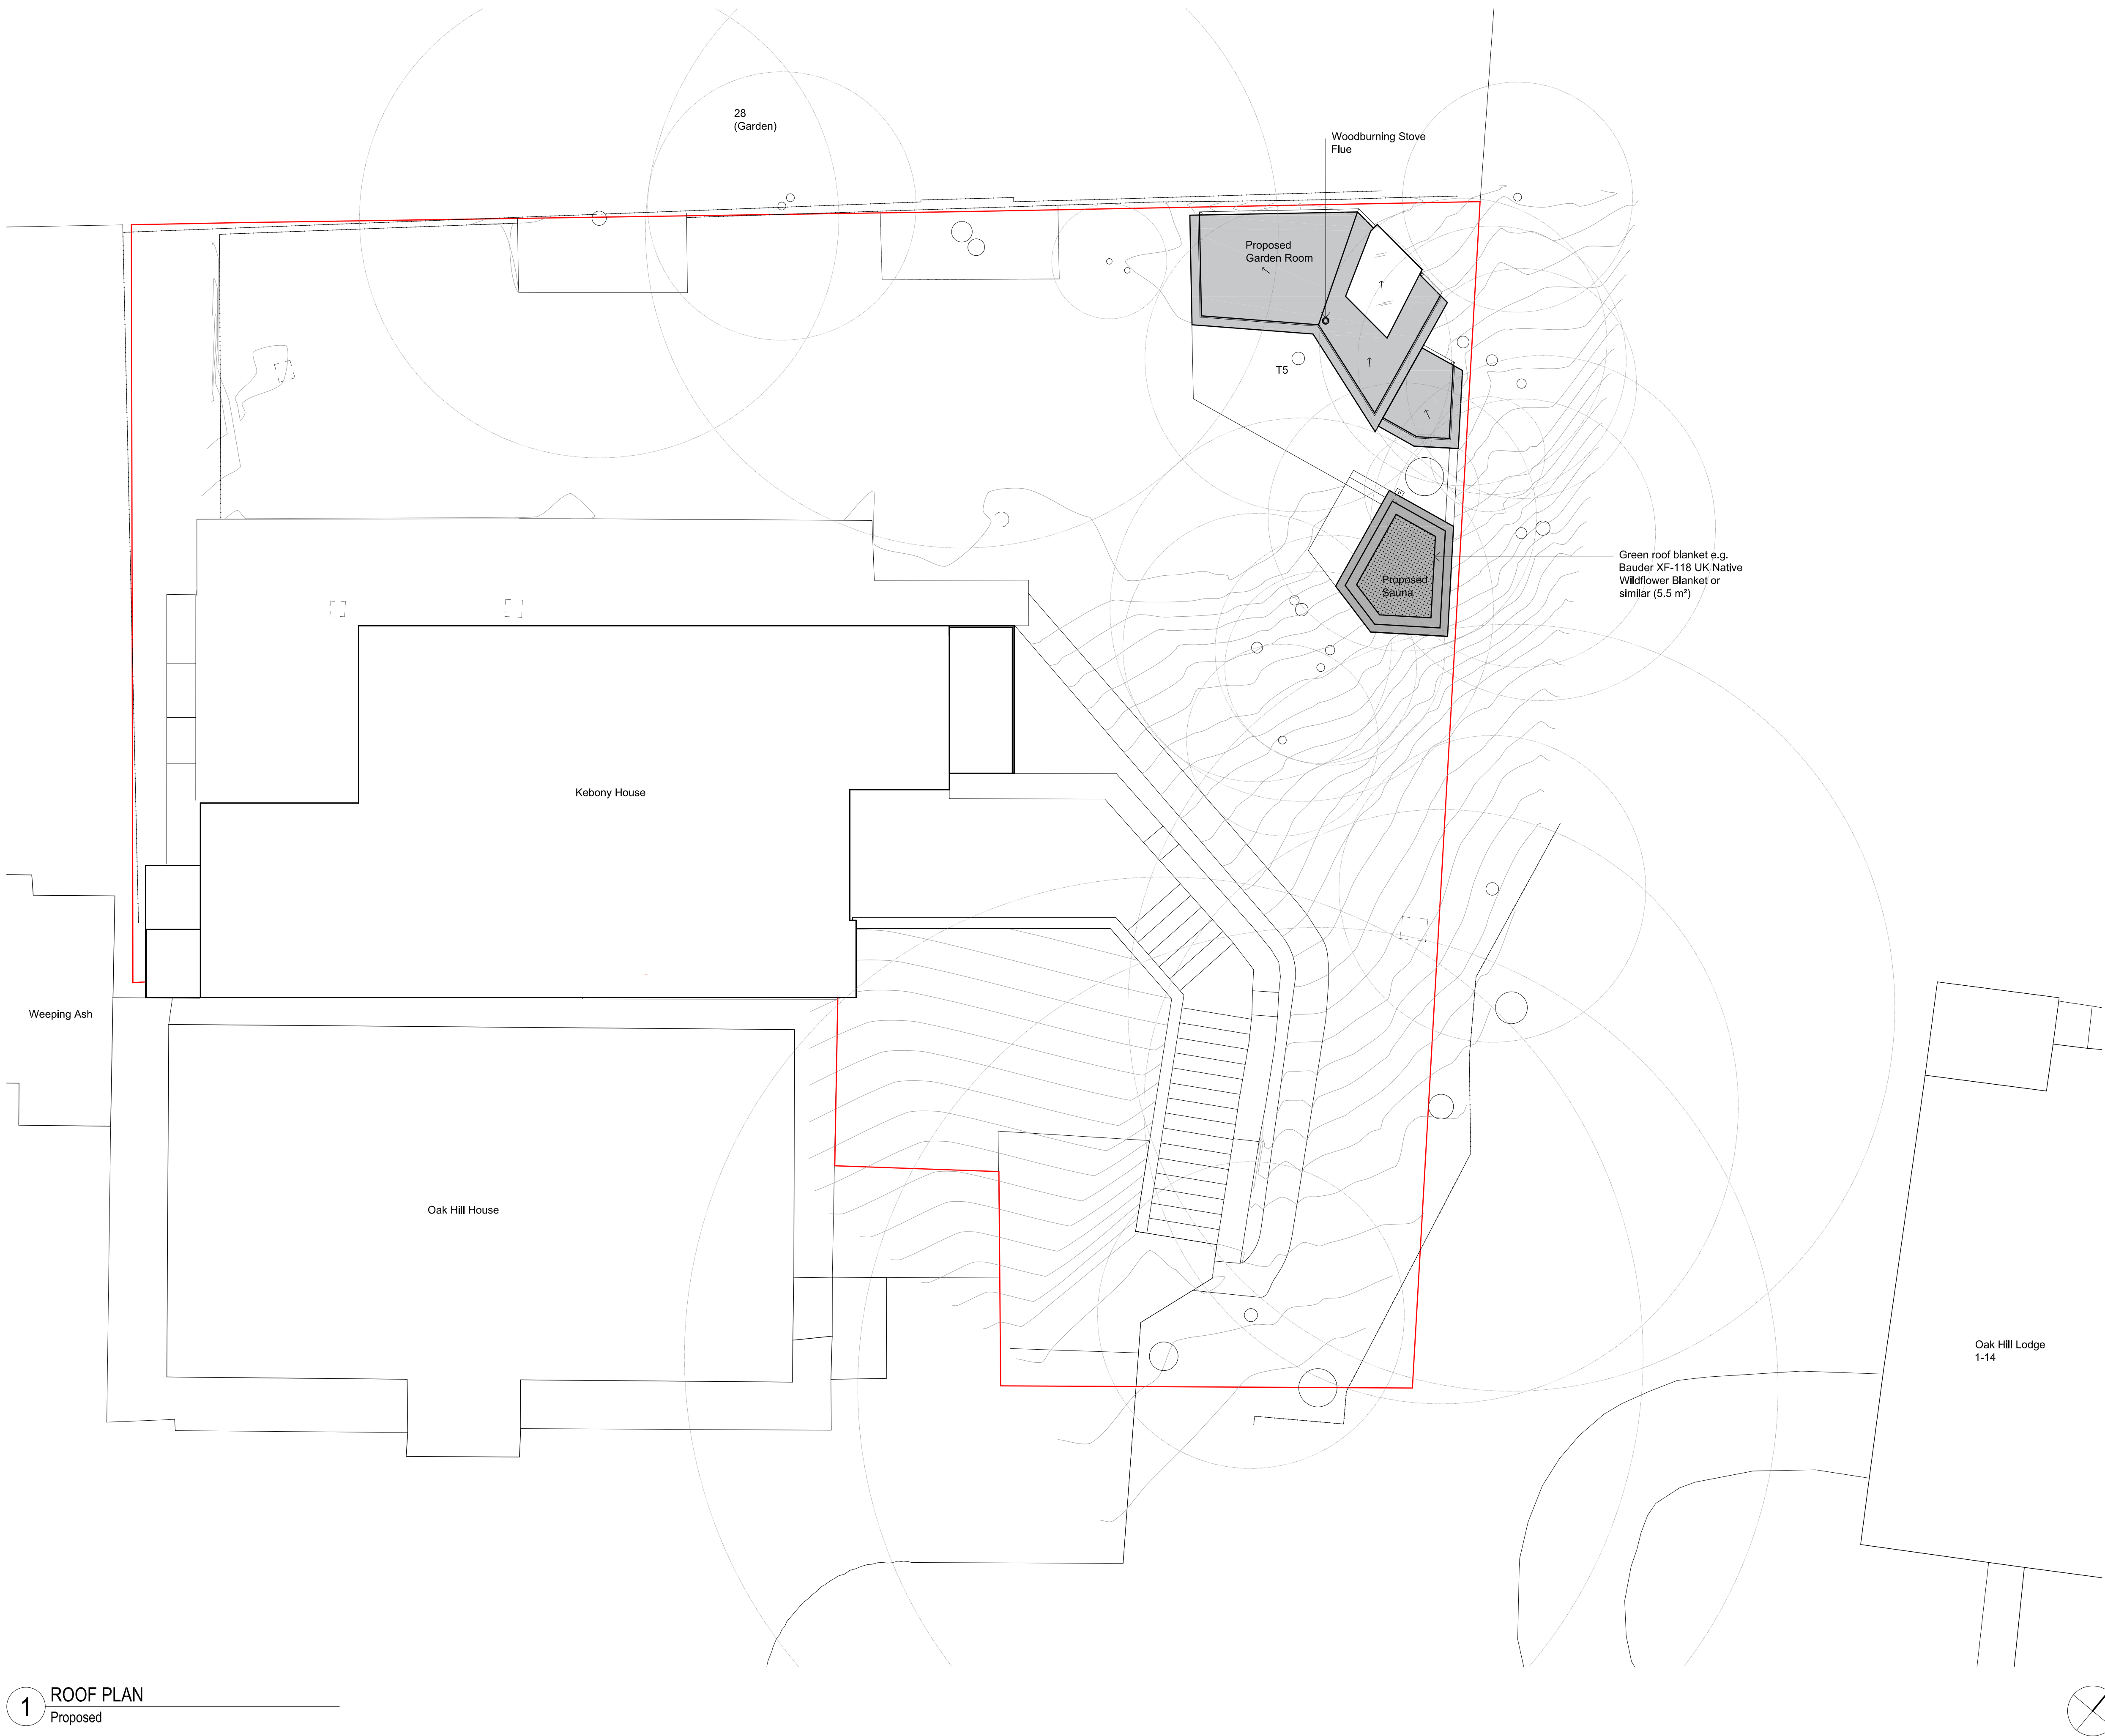

1 ROOF PLAN
Proposed