



1 PROPOSED SITE PLAN
1:100

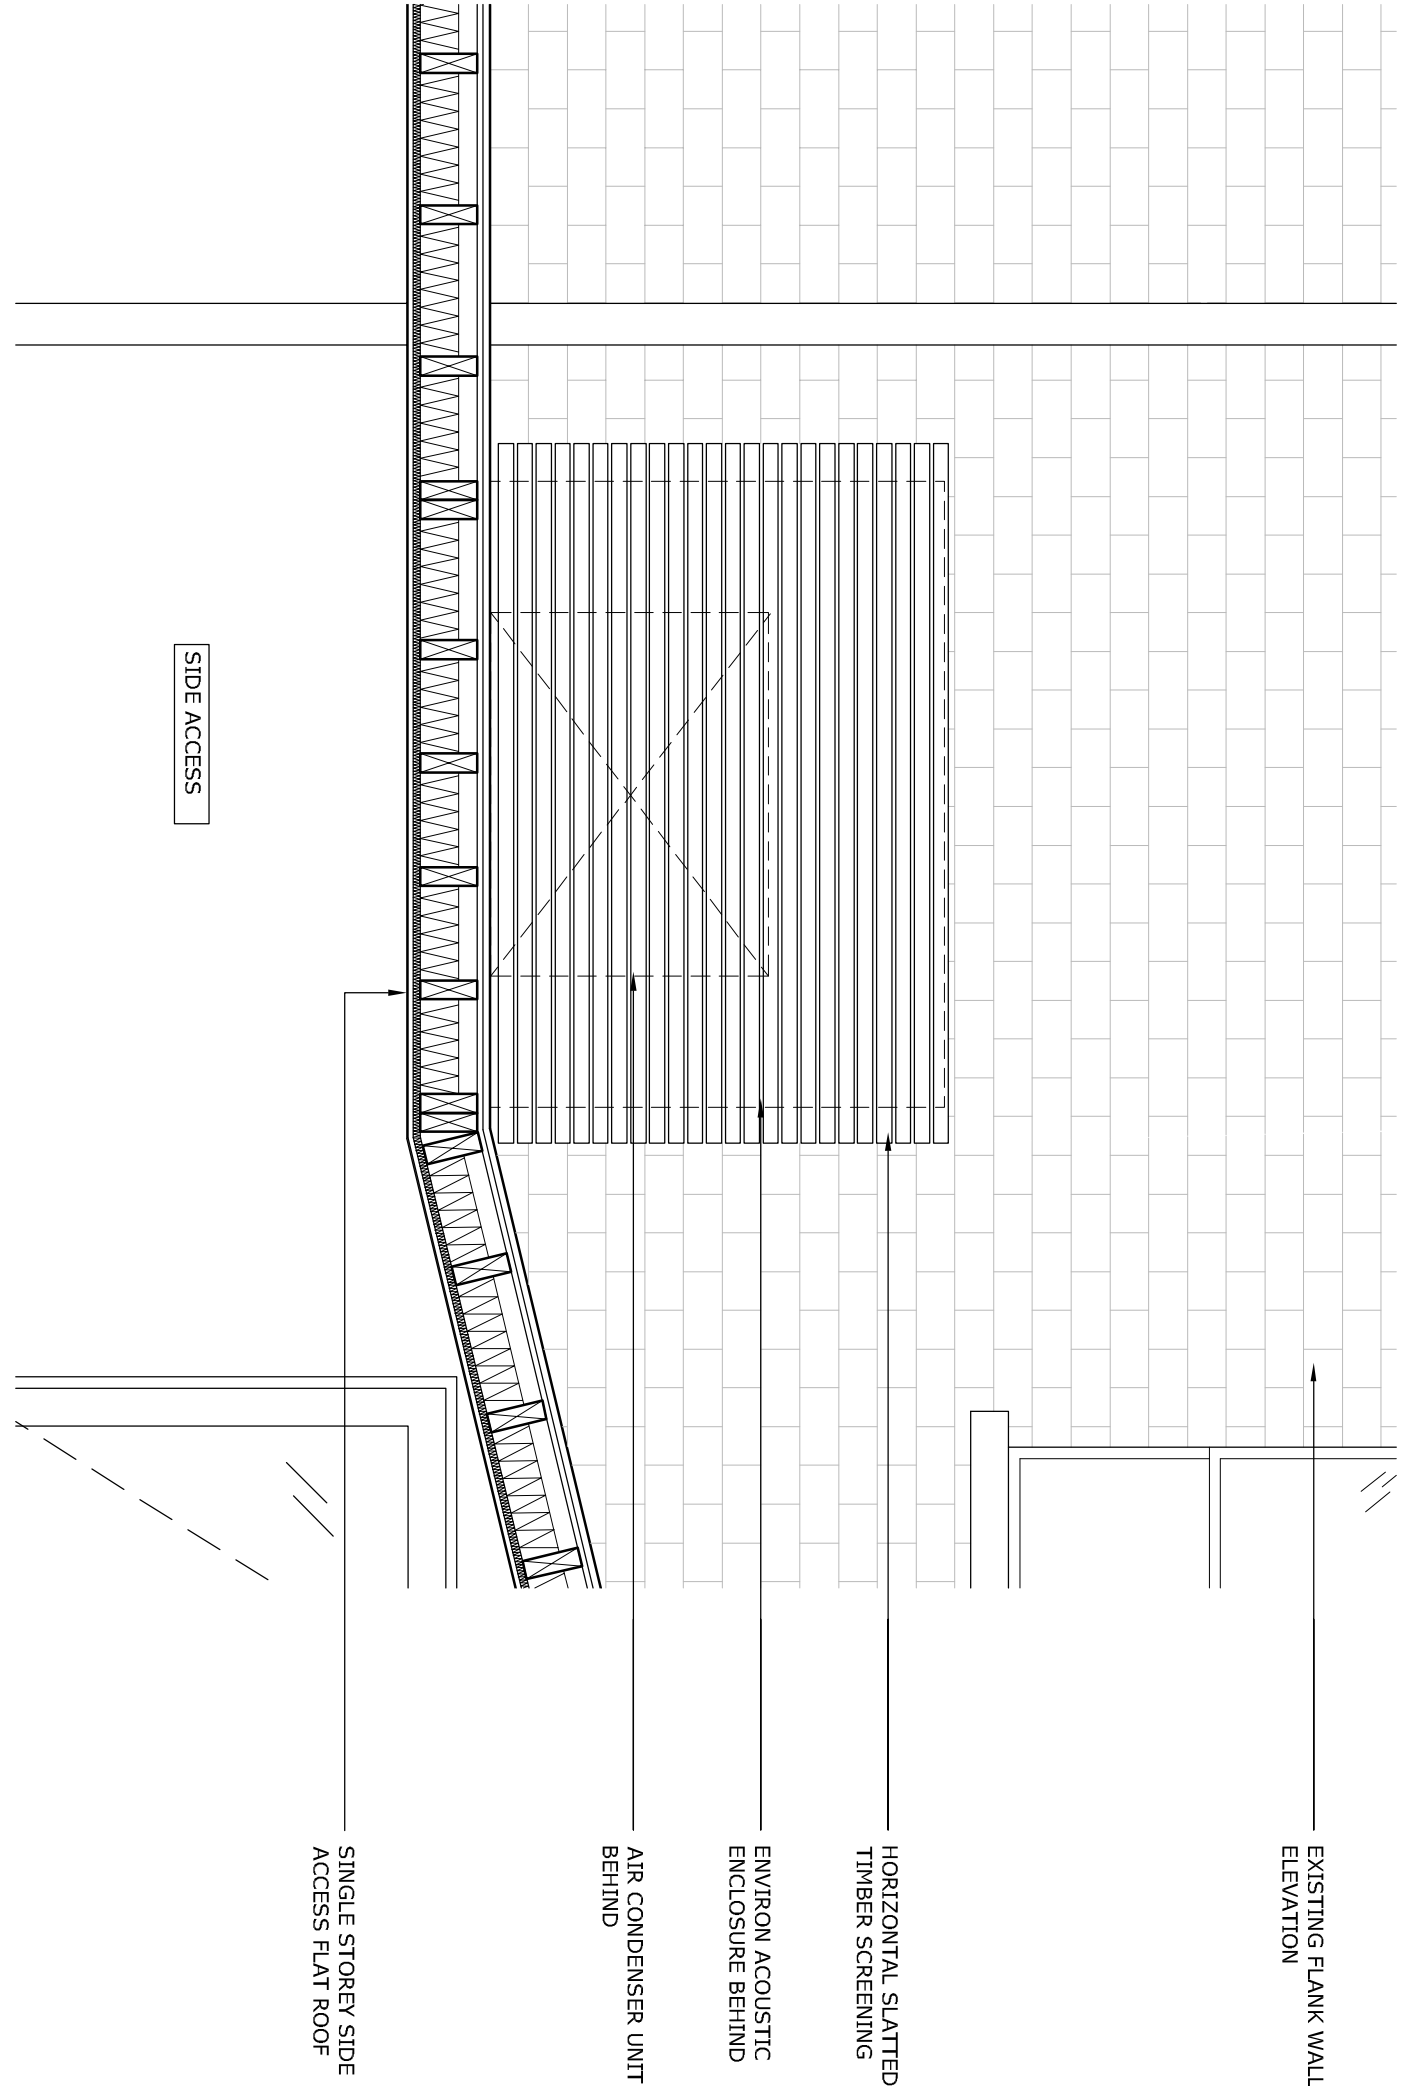

1 NEW PLANT ELEVATION
1:20

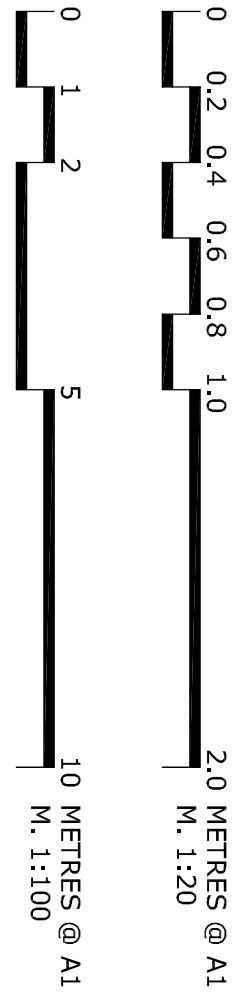

P1 23.05.19 Planning Application				RC
REV	DATE	NOTES		IDR
DRAWING STATUS				
PLANNING				
CLIENT				
MAXIMILIAN & JULIA BIAGOSCH				
ARCHITECT				
FINKERNAGEL ROSS				
Third Floor Unicorn House 221-222 Shoreditch High Street London E1 6PJ Tel: 020 7377 5114 info@finkernagelross.com www.finkernagelross.com				
PROJECT				
17 BOSCASTLE ROAD, NWS 1EE				
DRAWING TITLE				
PROPOSED				
Site Plan & Plant Elevation				
DRAWN	DR. DATE	CHECKED	CH. DATE	
RC	04.09.18	FF	17.09.18	
SCALE		SHEET SIZE		
VARIES @ A1		A1		
DRAWING NO				REVISION
17BOS - 010				P1