
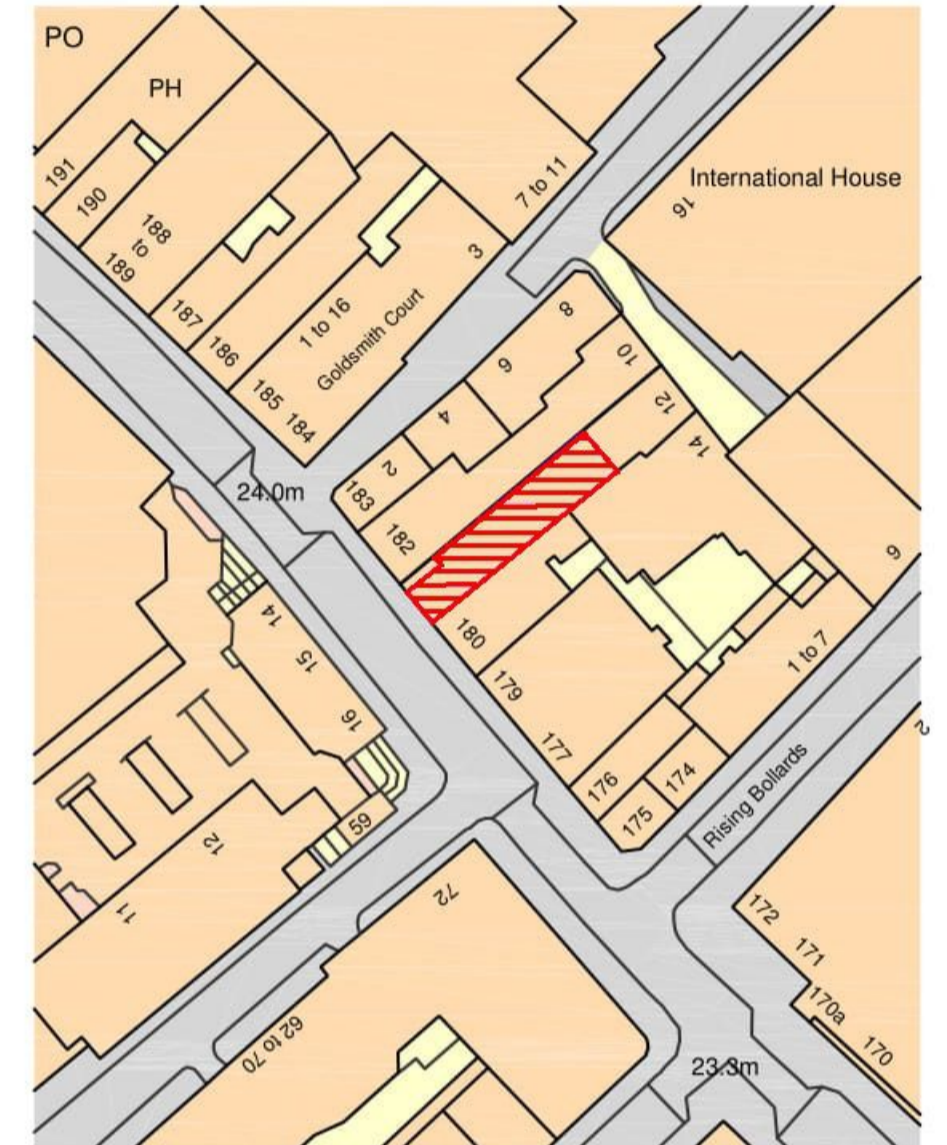
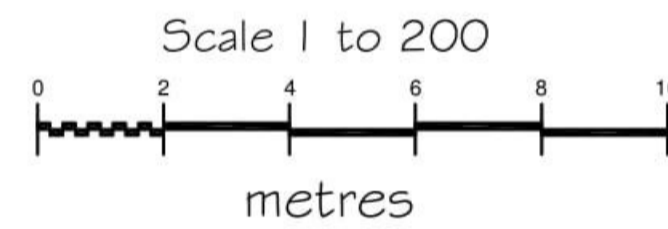
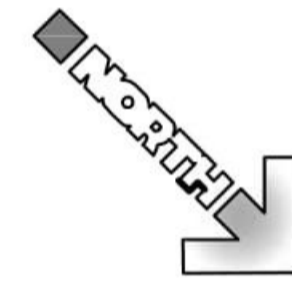


Ground Floor Plan

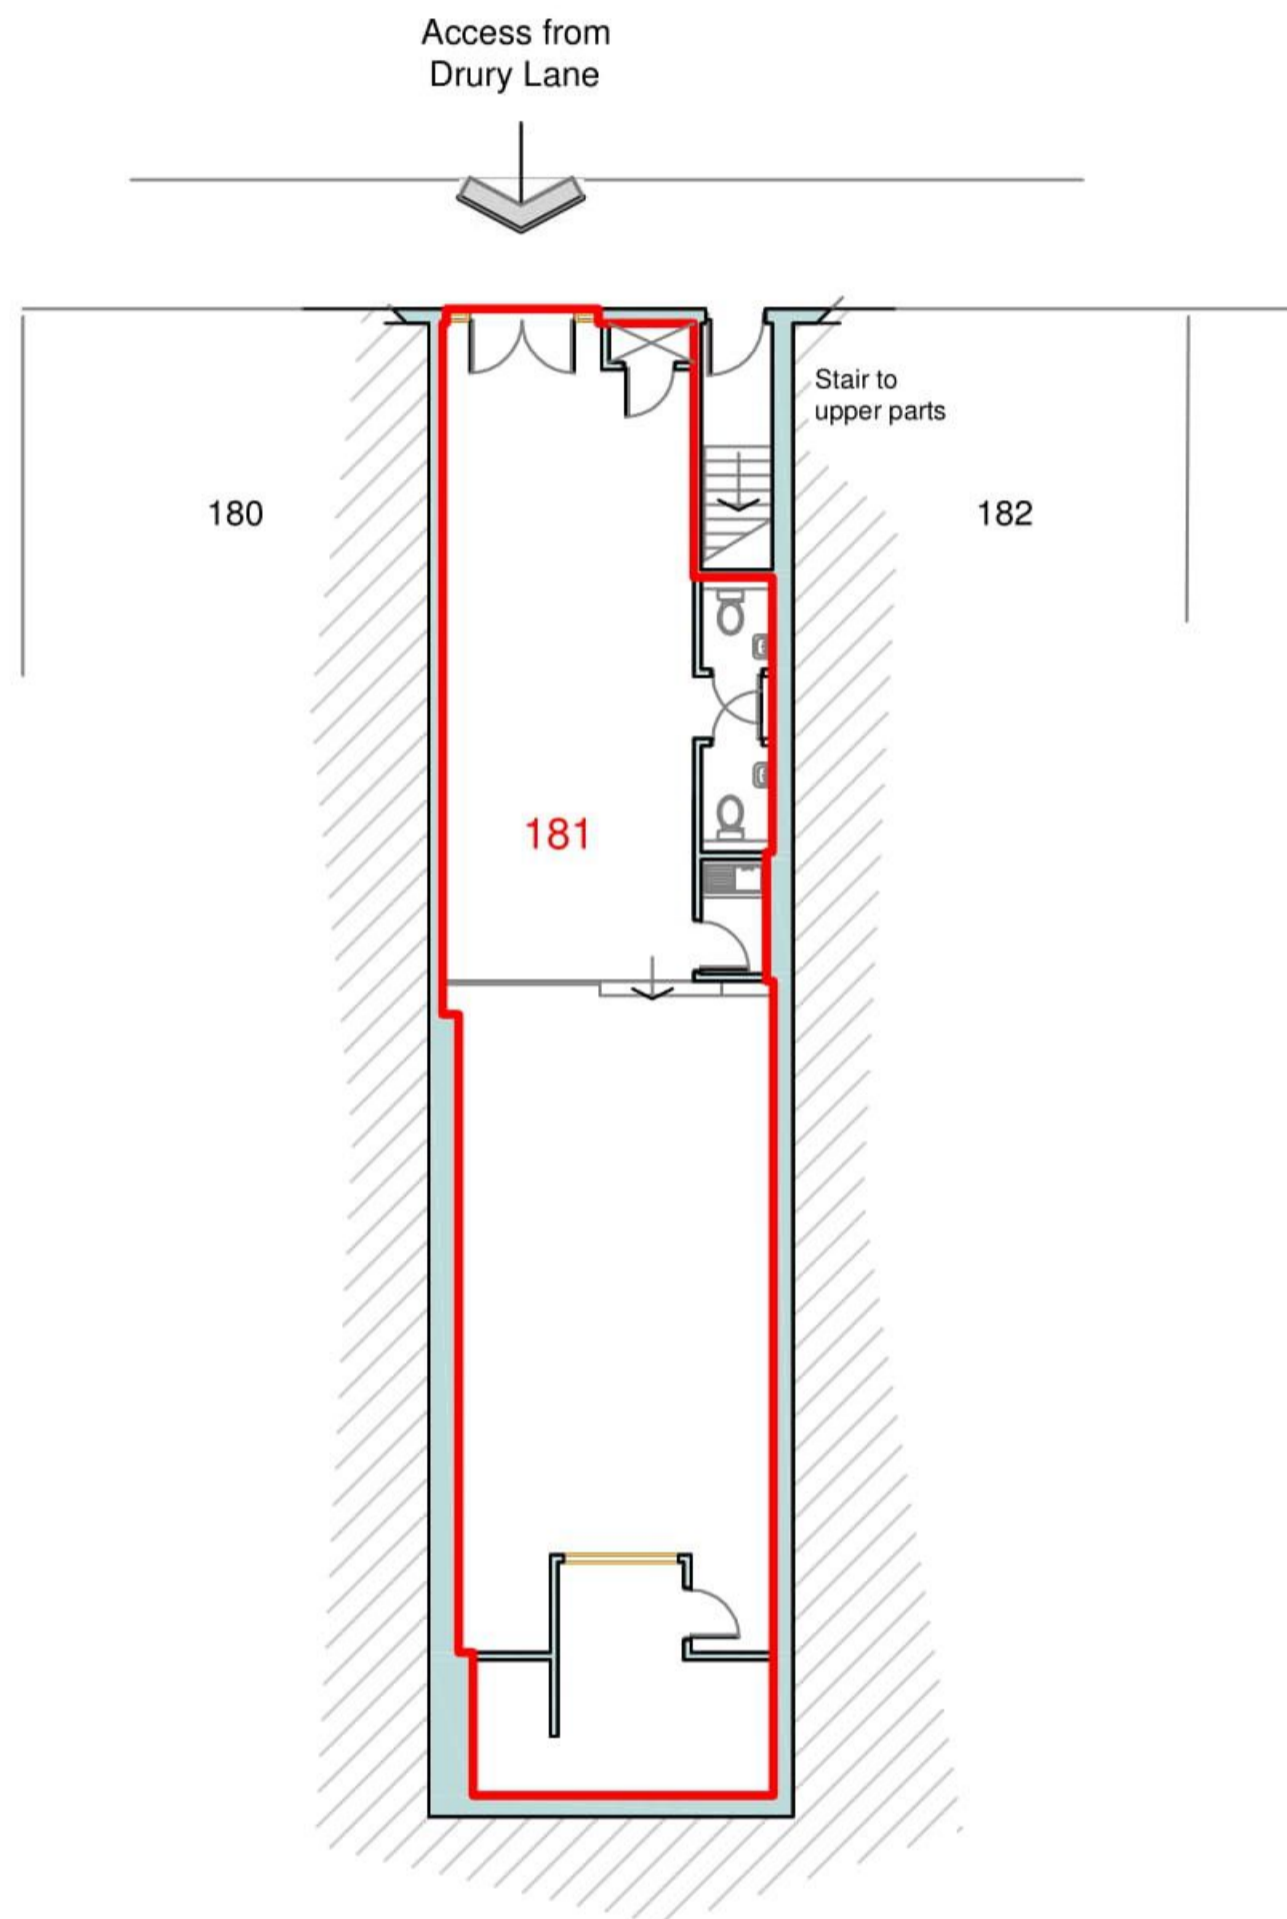

Ordnance Survey, (c) Crown Copyright 2018. All rights reserved.
Licence number 100022432

This drawing is for use as a lease plan only and must be reproduced at A3 to maintain scale. If printing from a pdf ensure no scaling or fit to page options are selected.

Demise of lease is shown in red and must be checked by all parties to lease. Common areas [if shown] are edged in blue. Site location is shaded in magenta and shown at ground floor level.

This drawing is the copyright of Property Briefing Ltd and shall not be reproduced in whole or in part without their permission, all rights reserved.

	Property Briefing Ltd
	Tel - 02070 997729 work@property-briefing.com

Lease Plan
Ground floor retail unit

Location
181 Drury Lane
London
WC2B 5QF

Client

Scale
1 : 200 [at A3]

Dwg No
GSC 982

Date
Feb 18