



AREA 4 HA
SCALE: 1:1250 on A4
CENTRE COORDINATES: 524887 , 184524

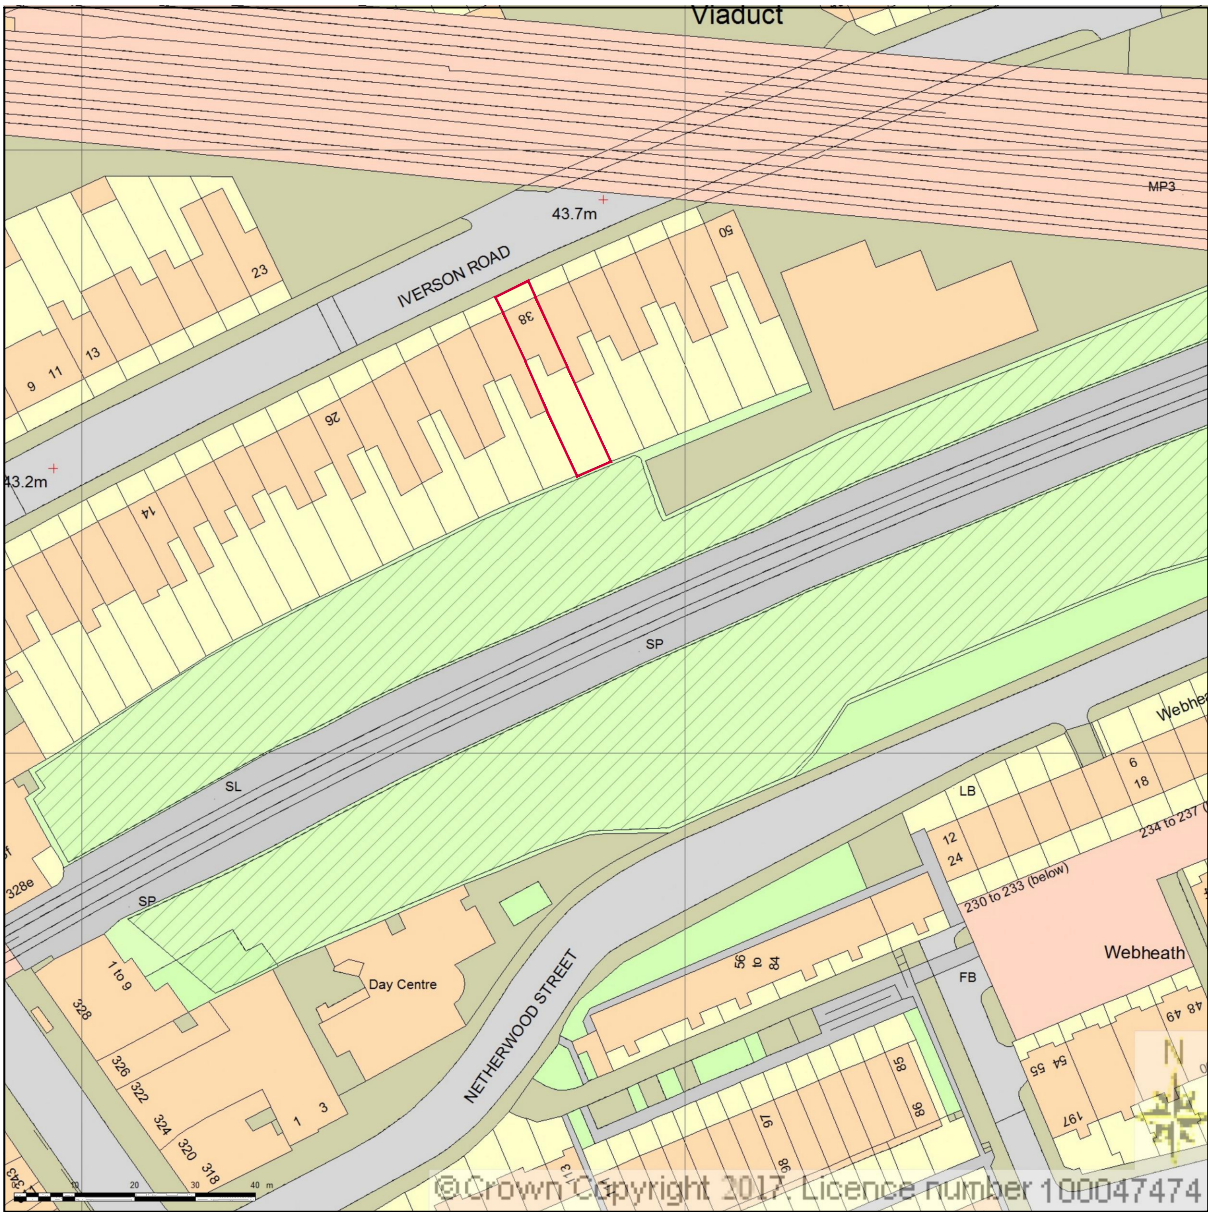

LOCATION PLAN
0 25 50 75m
scale 1:1250

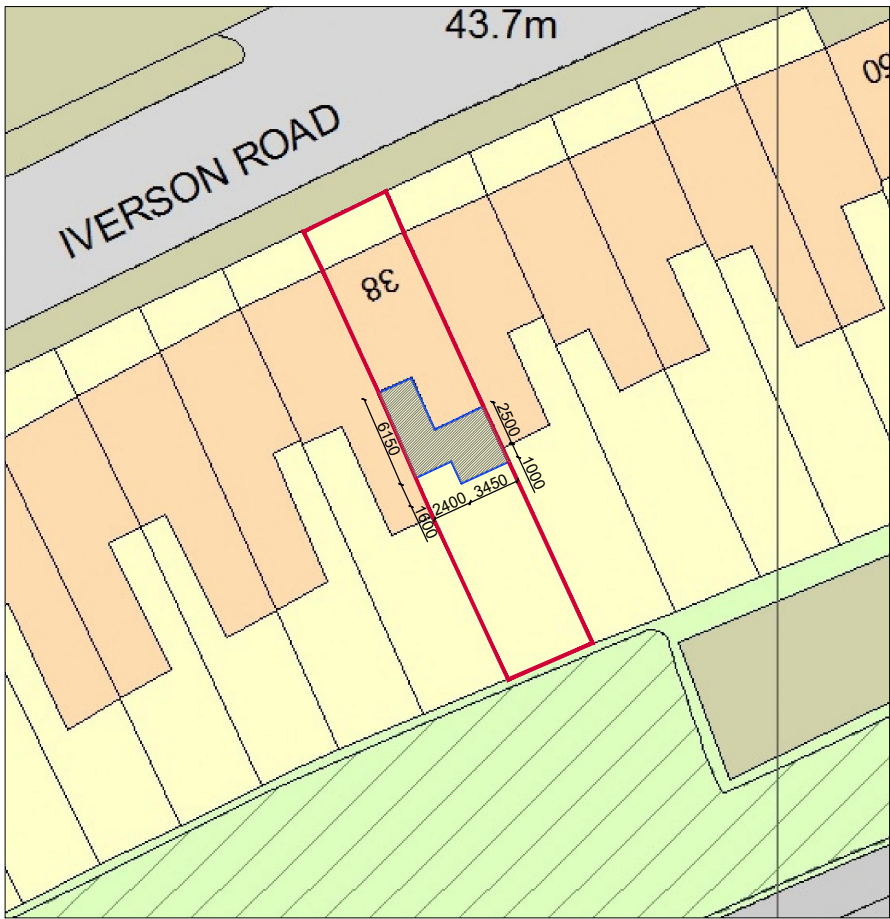




SITE PLAN
0 10 20 30m
scale 1:500

- Notes
- 1- This drawing is not for construction;
 - 2- All dimensions are in millimeters;
 - 3- Dimensions are not to be scaled for construction purposes; Only scale for planning purposes;
 - 4- All dimensions are to be checked on site and the Architect is to be informed of any discrepancies before construction commences;
 - 5- All references to drawings refer to current revision of that drawing;


STUDIO25TM
Architects
RIBA 
Chartered Practice

Rear of 157 Forest Road
London
E17 6HE
07706967735
info@s25architects.co.uk

SINGLE STOREY REAR EXTENSION	
LOCATION AND SITE PLANS	
ADDRESS: 38A IVERSON ROAD NW6 2HE	
CLIENT: MR CIARAN WHELAN	
DRAWN: SB	DRG NO: I002-SSRE-PP03-00.R1
SCALE: 1:1250, 1:500/ A3	DATE: May 2019
NOTES: - THIS DRAWING IS NOT TO BE USED FOR CONSTRUCTION - DIMENSIONS MUST NOT BE SCALED FROM THIS DRAWING	

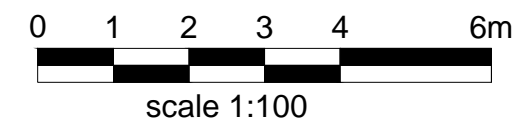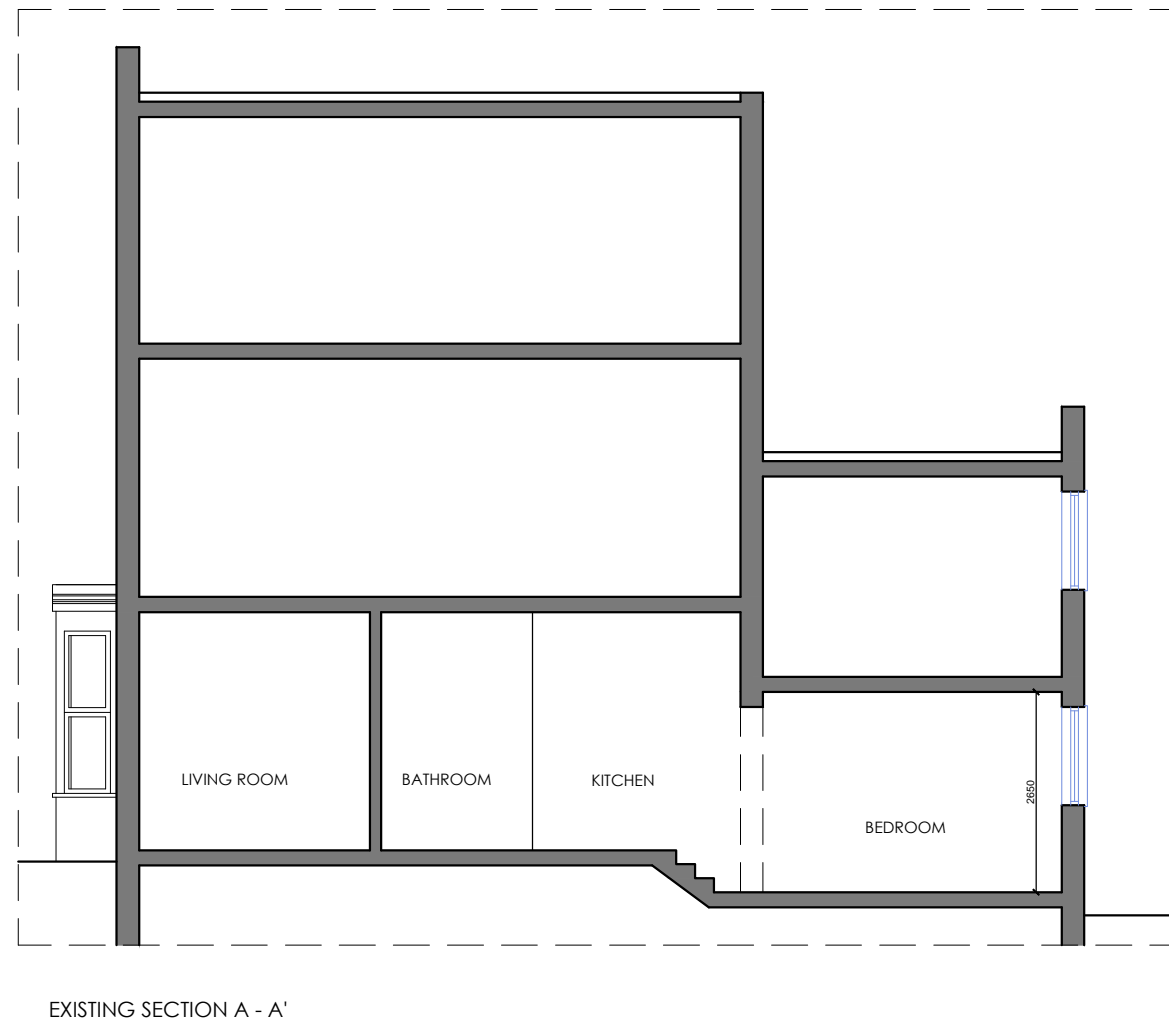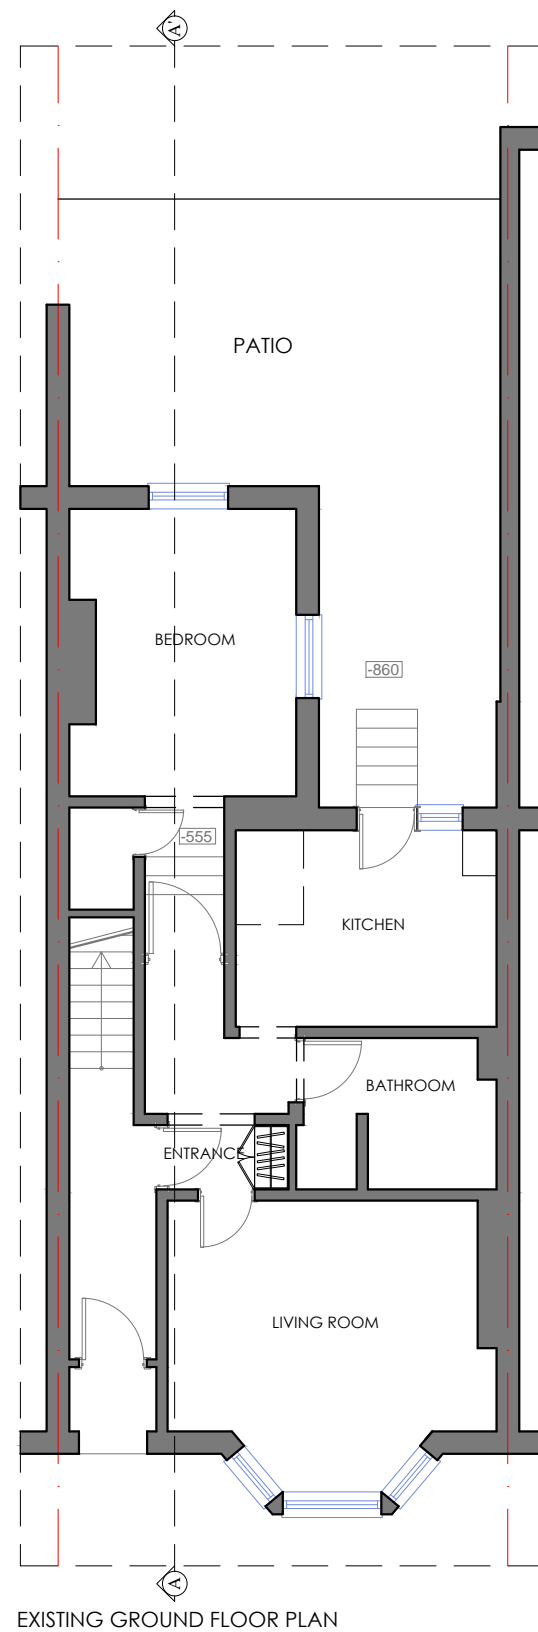

- Notes
- 1- This drawing is not for construction;
 - 2- All dimensions are in millimeters;
 - 3- Dimensions are not to be scaled for construction purposes; Only scale for planning purposes;
 - 4- All dimensions are to be checked on site and the Architect is to be informed of any discrepancies before construction commences;
 - 5- All references to drawings refer to current revision of that drawing;

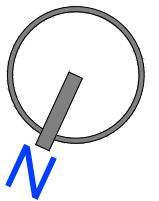

STUDIO25™

Architects
Rear of 157 Forest Road
London
E17 6HE
07706967735
info@s25architects.co.uk

RIBA 
Chartered Practice

SINGLE STOREY REAR EXTENSION

EXISTING FLOOR PLANS
AND SECTION


ADDRESS: 38A IVERSON ROAD
NW6 2HE

CLIENT: MR CIARAN WHELAN


DRAWN: AT/SB DRG
NO:I002-SSRE-PP03-01

SCALE: 1:100/ A3 DATE: MARCH 2019

NOTES: - THIS DRAWING IS NOT TO BE USED FOR CONSTRUCTION
- DIMENSIONS MUST NOT BE SCALED FROM THIS DRAWING

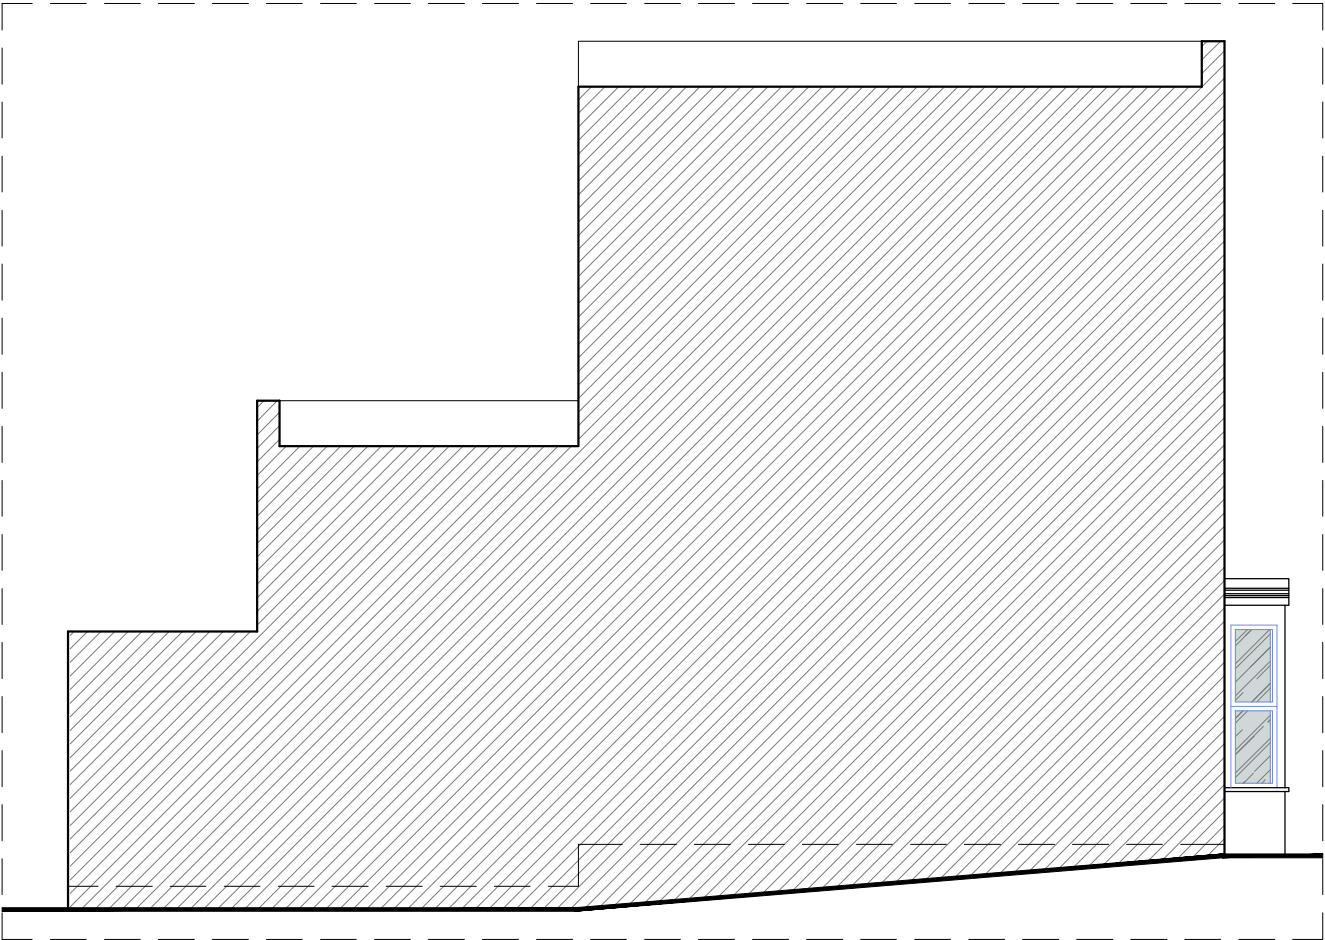

EXISTING LEFT SIDE ELEVATION

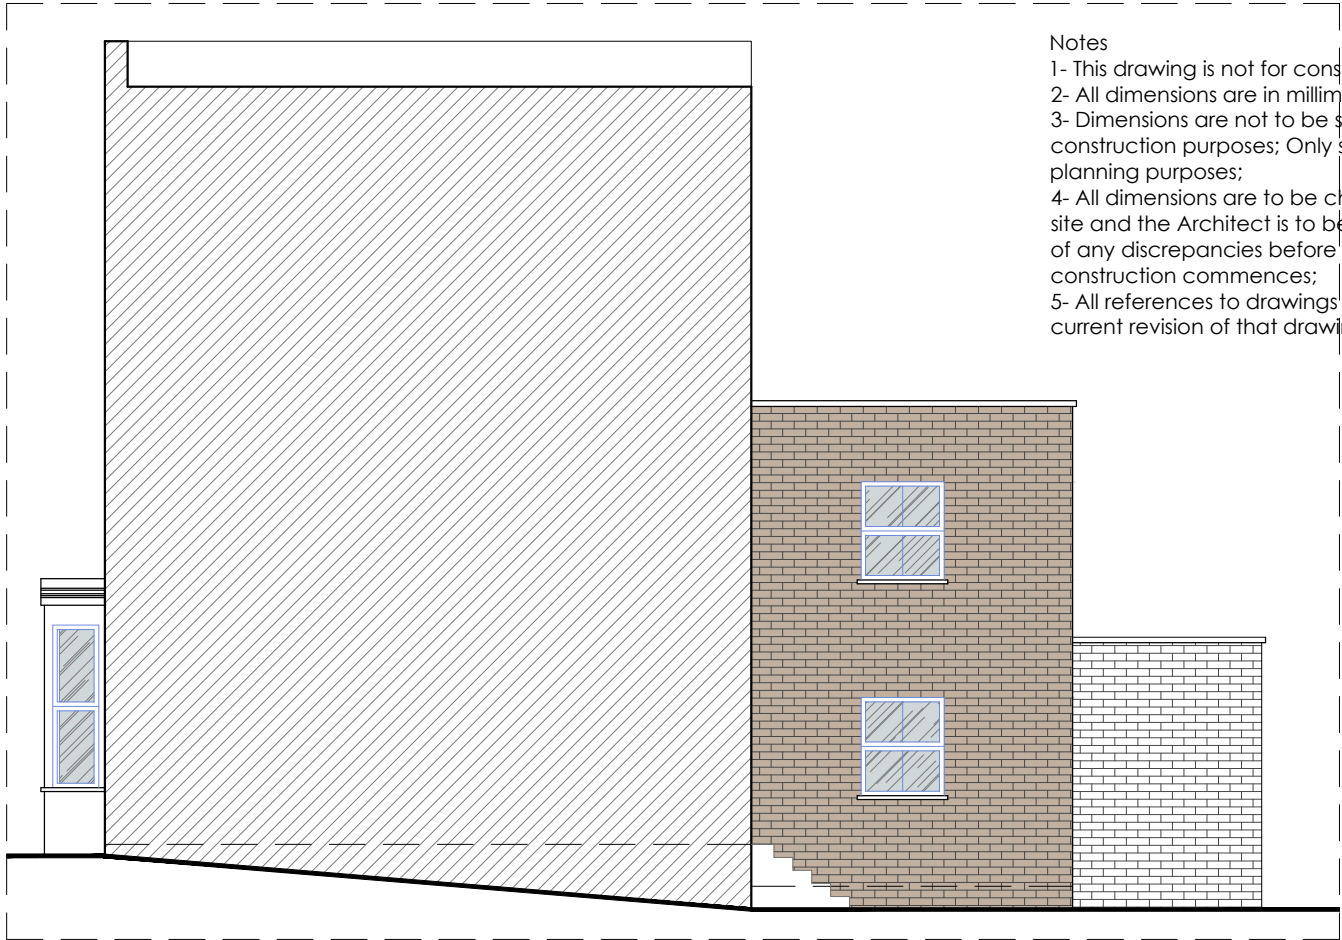


EXISTING RIGHT SIDE ELEVATION

Notes
1- This drawing is not for construction;
2- All dimensions are in millimeters;
3- Dimensions are not to be scaled for construction purposes; Only scale for planning purposes;
4- All dimensions are to be checked on site and the Architect is to be informed of any discrepancies before construction commences;
5- All references to drawings refer to current revision of that drawing;



EXISTING FRONT ELEVATION

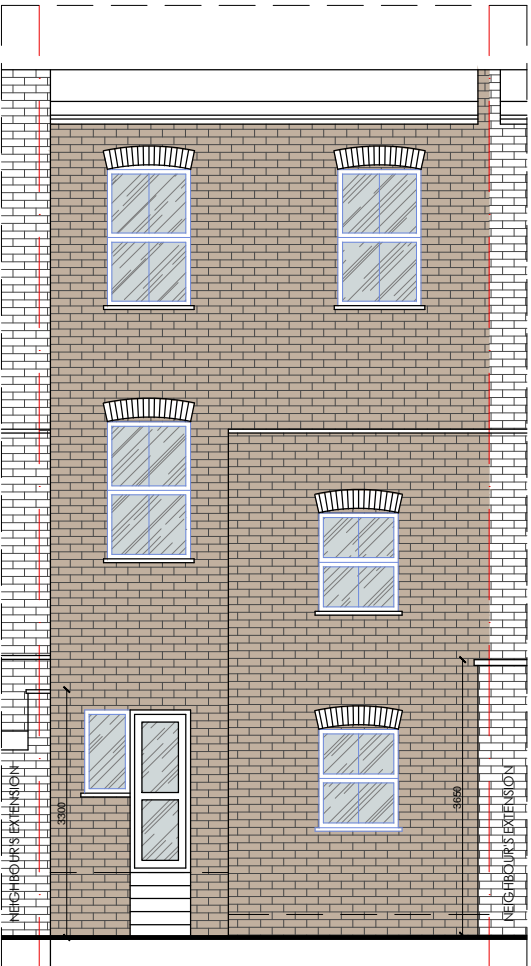

EXISTING REAR ELEVATION



STUDIO25TM

Architects
Rear of 157 Forest Road
London
E17 6HE
07706967735
info@s25architects.co.uk
RIBA
Chartered Practice

SINGLE STOREY
REAR EXTENSION

EXISTING ELEVATIONS


ADDRESS: 38A IVERSON ROAD
NW6 2HE

CLIENT: MR CIARAN WHELAN


DRAWN: AT/SB
DRG
NO:I002-SSRE-PP03-02

SCALE: 1:100/ A3
DATE: MARCH 2019


NOTES: - THIS DRAWING IS NOT TO BE USED FOR CONSTRUCTION
- DIMENSIONS MUST NOT BE SCALED FROM THIS DRAWING

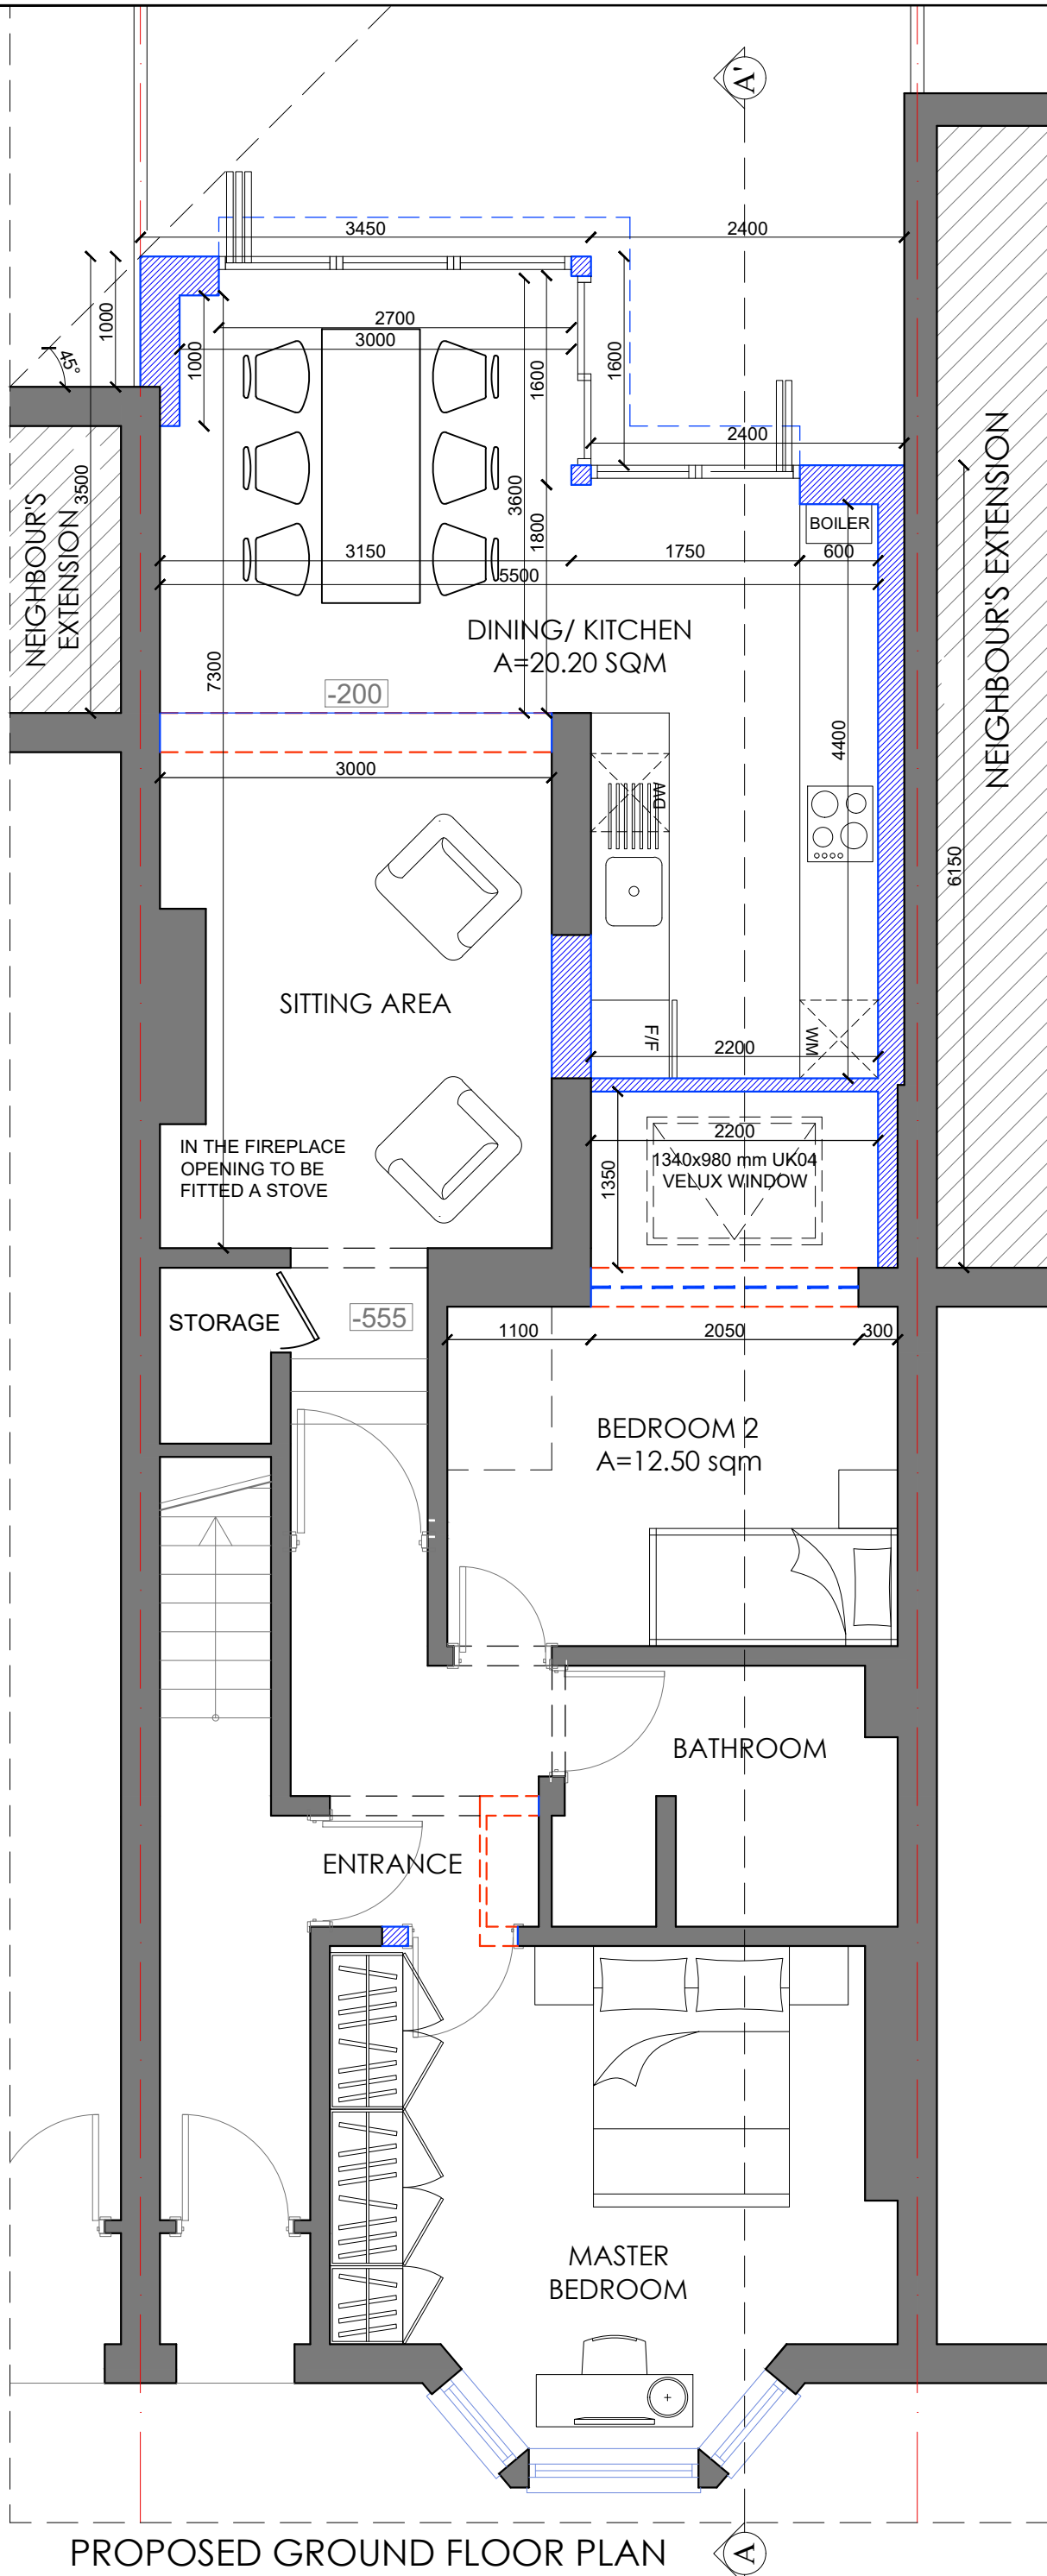

- Notes
- 1- This drawing is not for construction;
 - 2- All dimensions are in millimeters;
 - 3- Dimensions are not to be scaled for construction purposes; Only scale for planning purposes;
 - 4- All dimensions are to be checked on site and the Architect is to be informed of any discrepancies before construction commences;
 - 5- All references to drawings refer to current revision of that drawing;

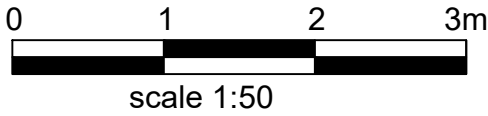

- EXISTING SOLID WALL
- EXISTING PARTITION WALL
- DEMOLISHED WALL
- PROPOSED CAVITY WALL
- PROPOSED INTERNAL WALL

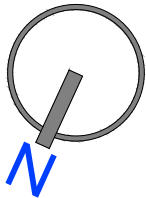

STUDIO25TM
Architects
RIBA 
Chartered Practice


Rear of 157 Forest Road
London
E17 6HE
07706967735
info@s25architects.co.uk

SINGLE STOREY REAR EXTENSION	
PROPOSED FLOOR PLANS	
ADDRESS: 38A IVERSON ROAD NW6 2HE	
CLIENT: MR CIARAN WHELAN	
DRAWN: AT/SB	DRG NO: 1002-SSRE-PP03-03.R1
SCALE: 1:50/ A3	DATE: MAY 2019
NOTES: - THIS DRAWING IS NOT TO BE USED FOR CONSTRUCTION - DIMENSIONS MUST NOT BE SCALED FROM THIS DRAWING	

- Notes
- 1- This drawing is not for construction;
 - 2- All dimensions are in millimeters;
 - 3- Dimensions are not to be scaled for construction purposes; Only scale for planning purposes;
 - 4- All dimensions are to be checked on site and the Architect is to be informed of any discrepancies before construction commences;
 - 5- All references to drawings refer to current revision of that drawing;



PROPOSED REAR ELEVATION

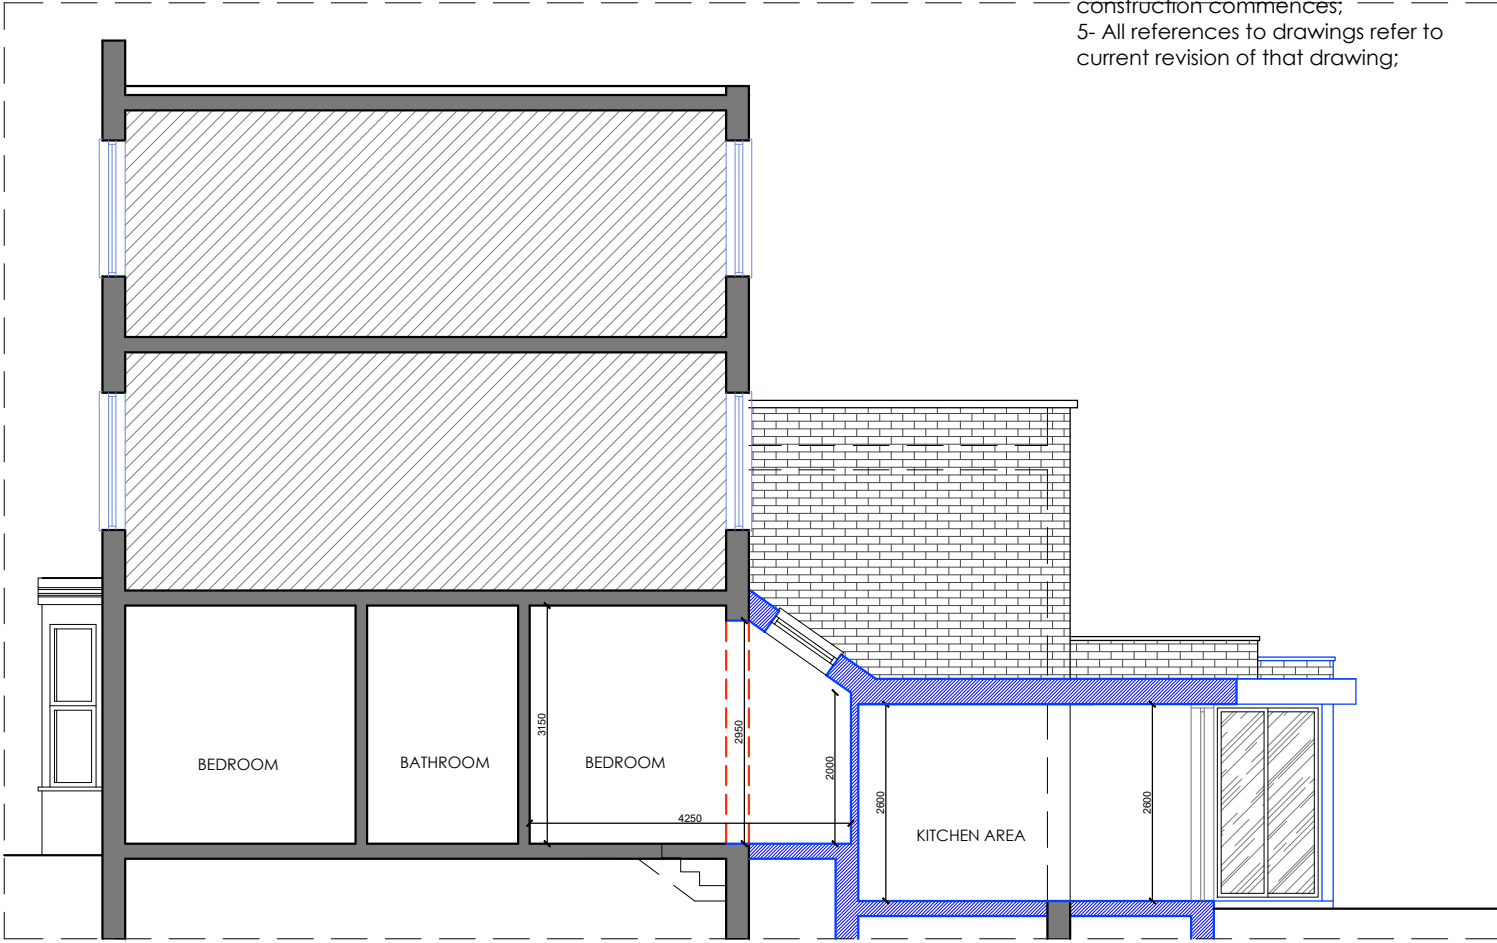

PROPOSED SECTION A - A'

STUDIO25TM

Architects
RIBA 
Chartered Practice

Rear of 157 Forest Road
London
E17 6HE
07706967735
info@s25architects.co.uk

**SINGLE STOREY
REAR EXTENSION**

PROPOSED ELEVATIONS

ADDRESS: 38A IVERSON ROAD
NW6 2HE

CLIENT: MR CIARAN WHELAN



DRAWN: AT/SB


DRG NO:
I002-SSRE-PP03-04.R1

SCALE:
1:50, 1:100/ A3

DATE: MAY 2019

NOTES: - THIS DRAWING IS NOT TO BE USED FOR CONSTRUCTION
- DIMENSIONS MUST NOT BE SCALED FROM THIS DRAWING

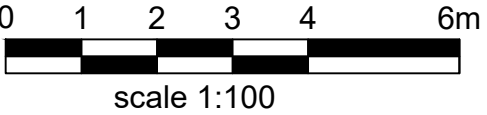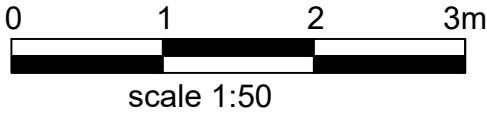

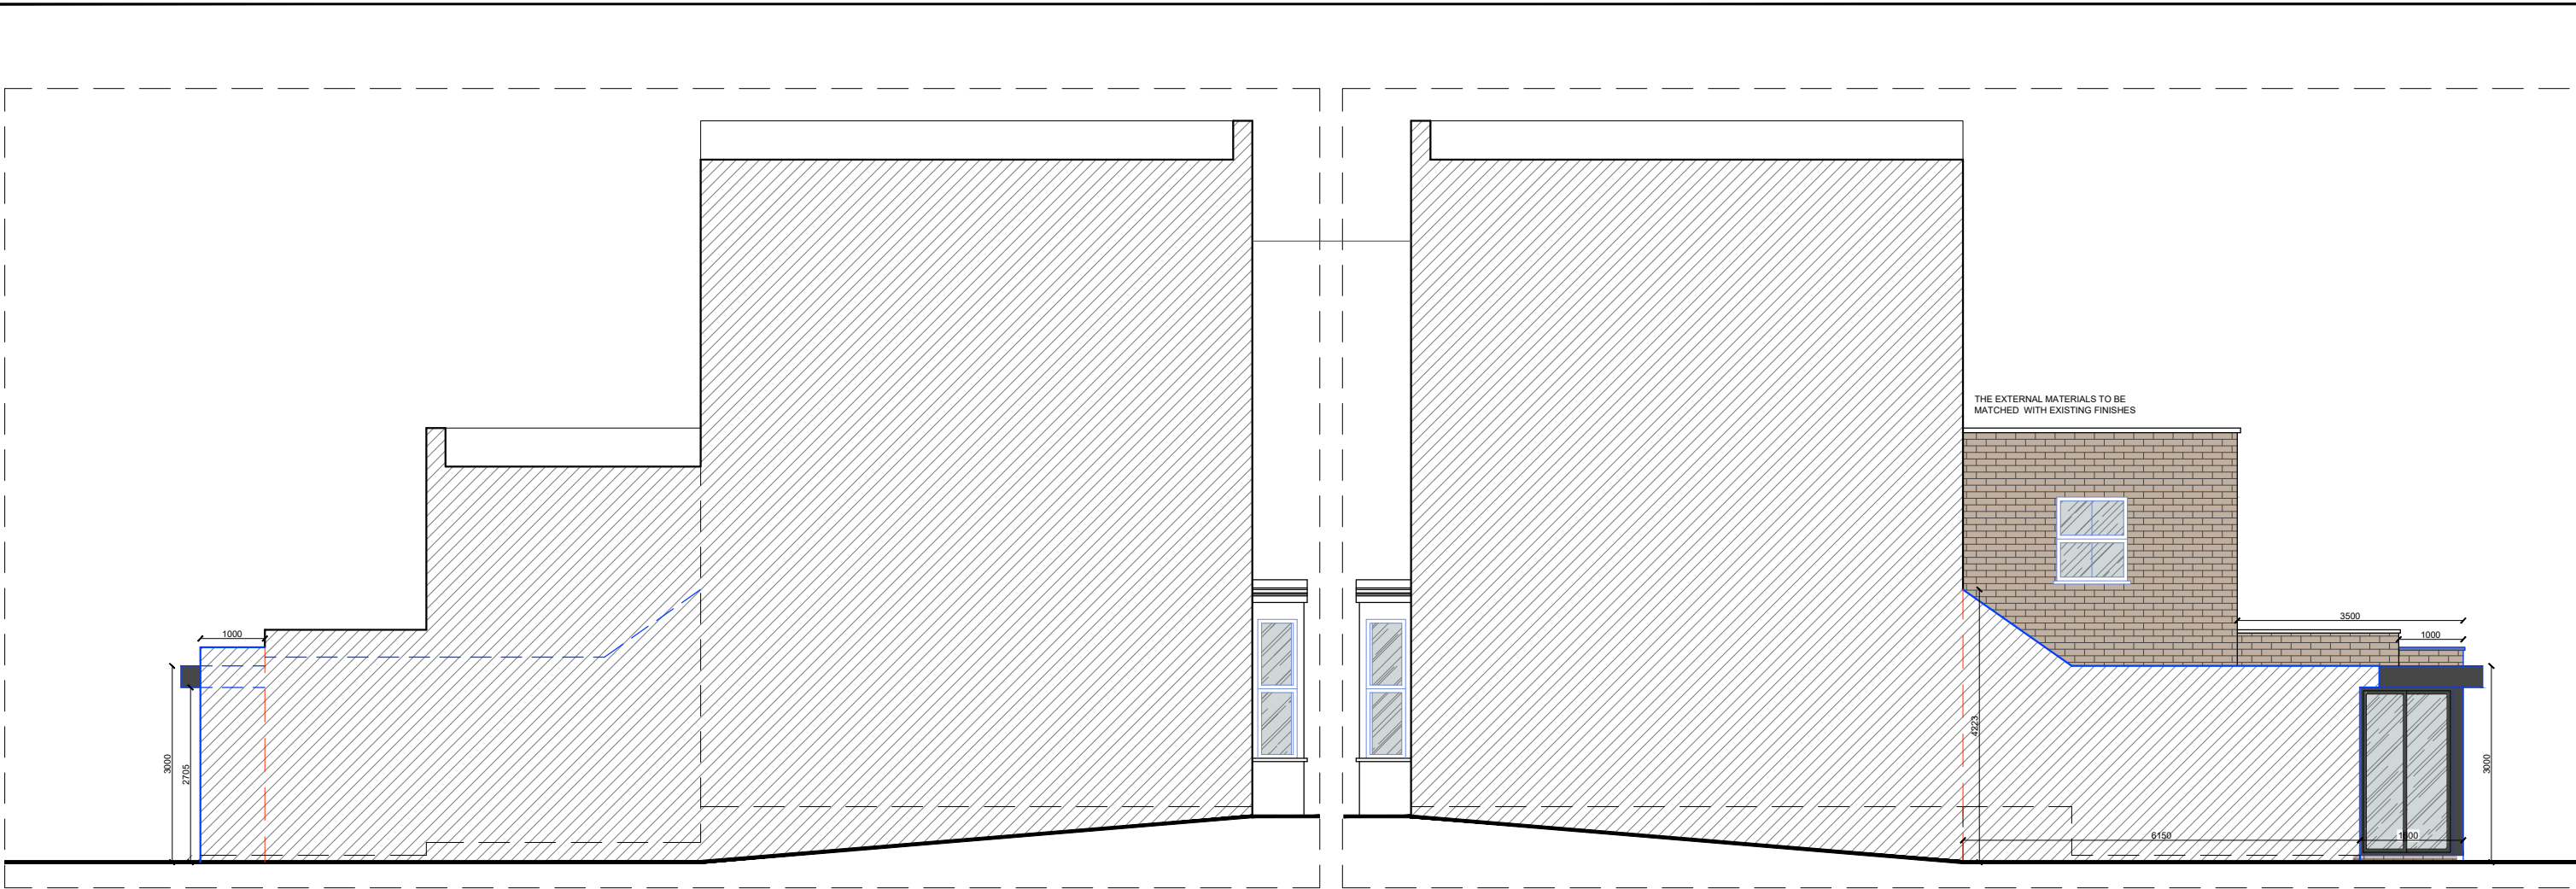

PROPOSED LEFT SIDE ELEVATION

PROPOSED RIGHT SIDE ELEVATION



PROPOSED FRONT ELEVATION

Notes

- 1- This drawing is not for construction;
- 2- All dimensions are in millimeters;
- 3- Dimensions are not to be scaled for construction purposes; Only scale for planning purposes;
- 4- All dimensions are to be checked on site and the Architect is to be informed of any discrepancies before construction commences;
- 5- All references to drawings refer to current revision of that drawing;

STUDIO25TM

Architects

Rear of 157 Forest Road
London
E17 6HE
07706967735
info@s25architects.co.uk

RIBA 

Chartered Practice

SINGLE STOREY REAR EXTENSION

PROPOSED ELEVATIONS 2

ADDRESS: 38A IVERSON ROAD
NW6 2HE

CLIENT: MR CIARAN WHELAN

DRAWN: AT/SB

DRG NO:
I002-SSRE-PP03-05.R1

SCALE: 1:100/ A3

DATE: MAY 2019

NOTES: - THIS DRAWING IS NOT TO BE USED FOR CONSTRUCTION
- DIMENSIONS MUST NOT BE SCALED FROM THIS DRAWING

