

800

**Client**  
Mr & Mrs Jacobson

**Project**  
29 Langland Gardens  
London  
NW3 6QE

**Drawing**  
Existing Rear Elevation




**Dwg No.** 229-15  
**Rev** A

**Scale** 1:50@A3  
**Date** Mar 2019

**800 Group**  
Cranborne Road  
Potters Bar  
Hertfordshire  
EN6 3JN

Telephone  
01707 663 075

Facsimile  
01707 662 076

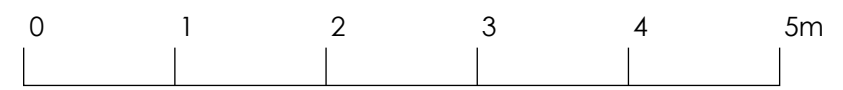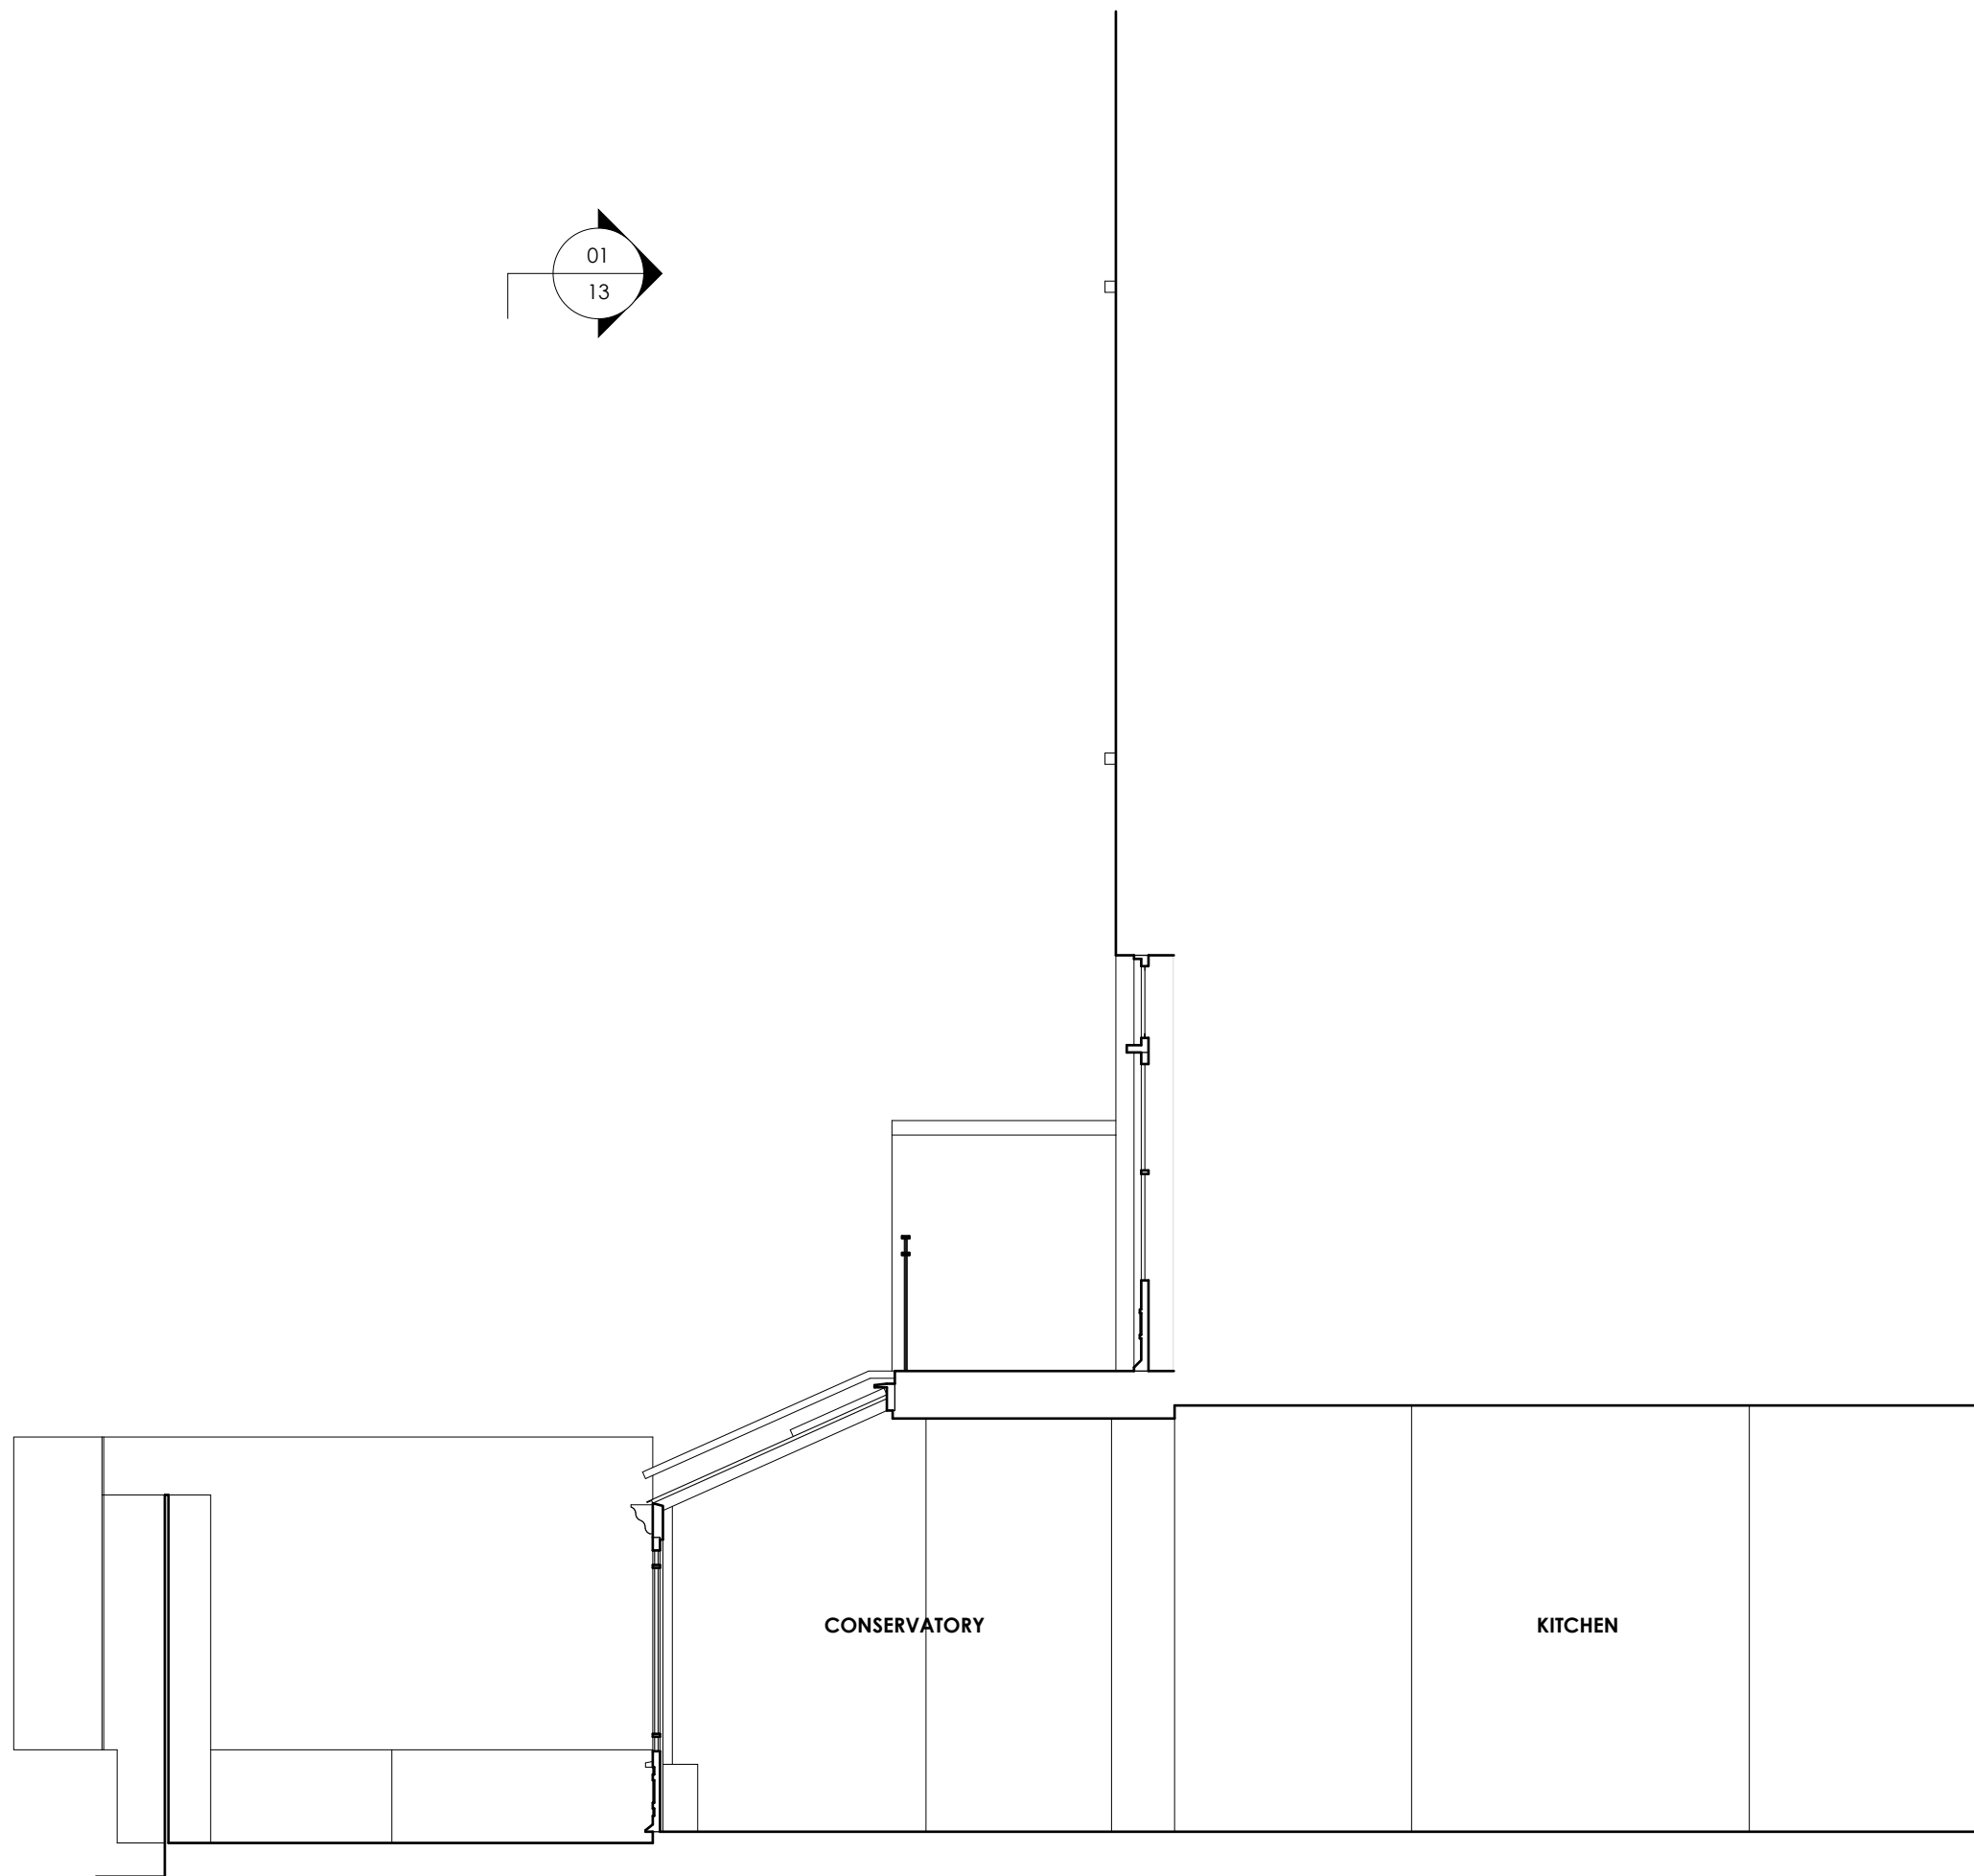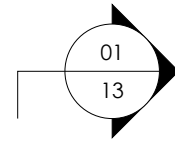

01  
15

EXISTING SECTION

1:50@A3